

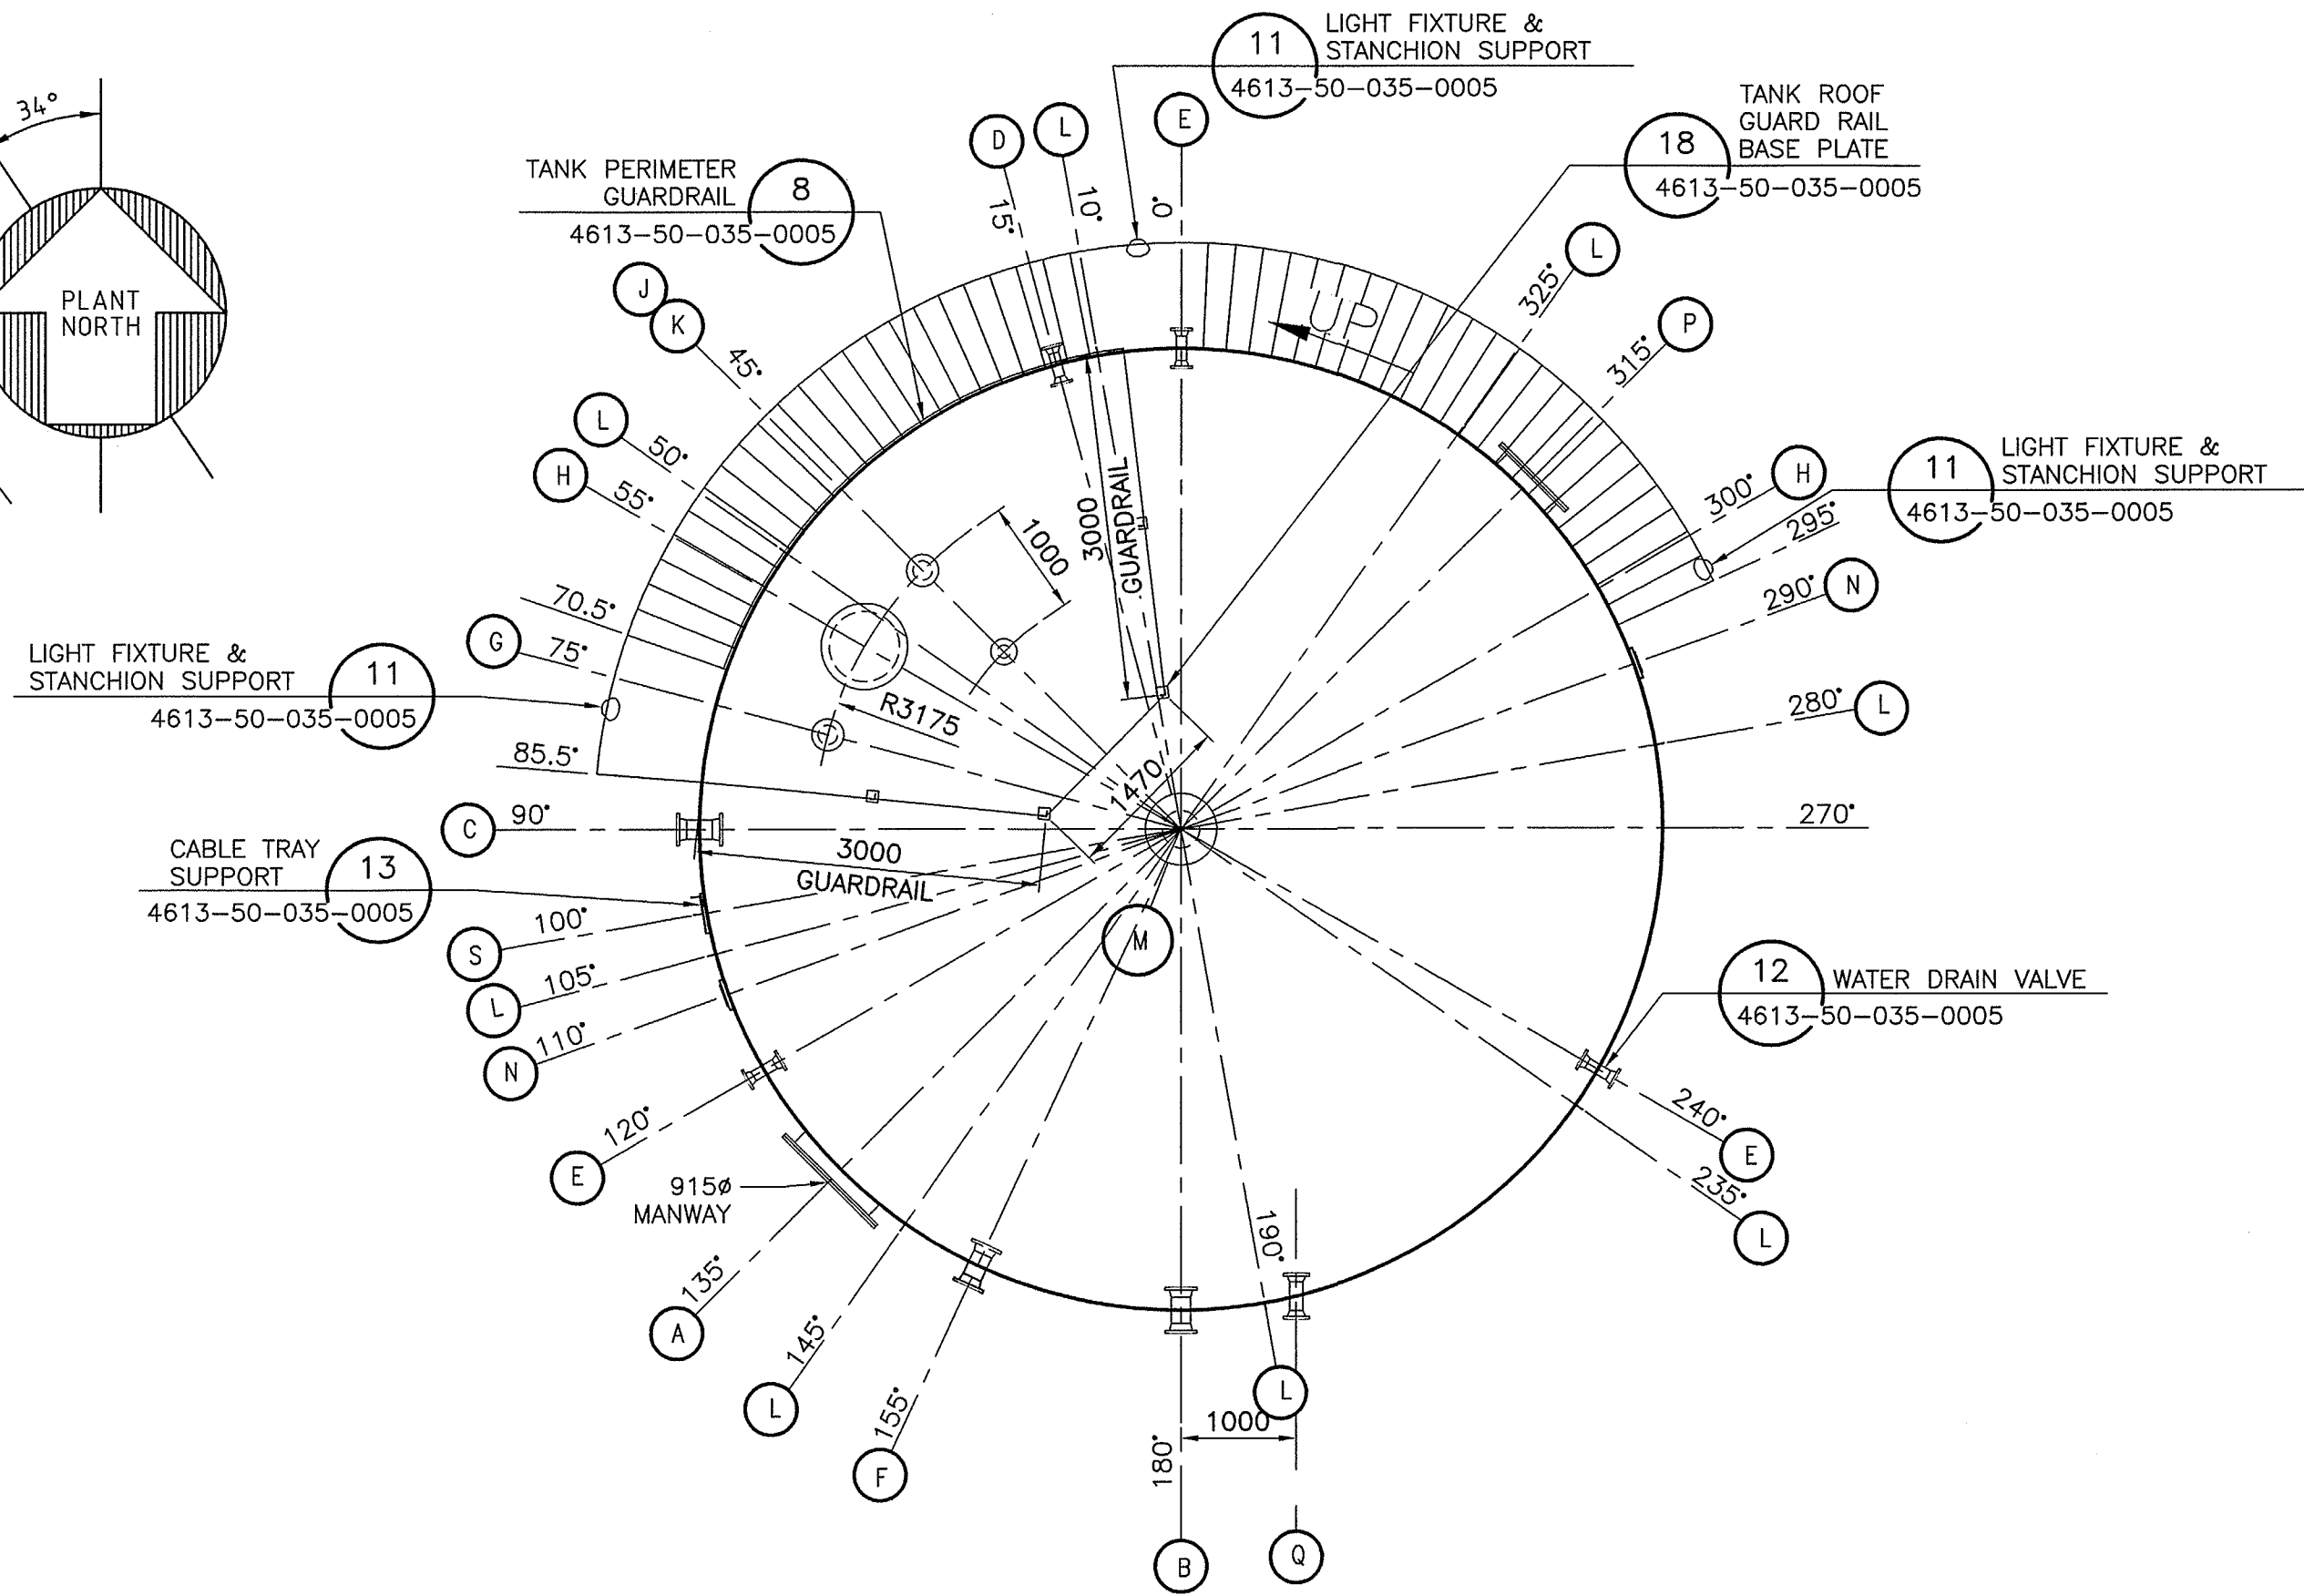


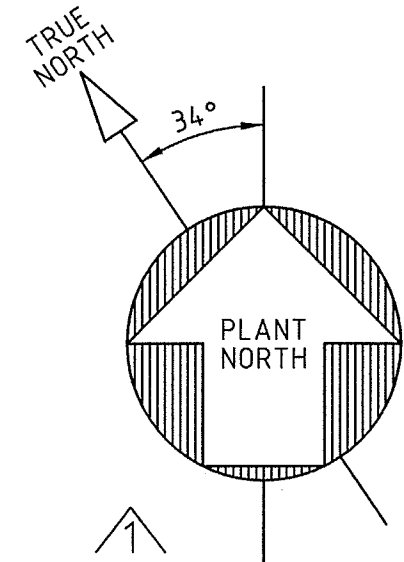


PLAN-1
TANK ORIENTATION
SCALE: 1:60
TK-002

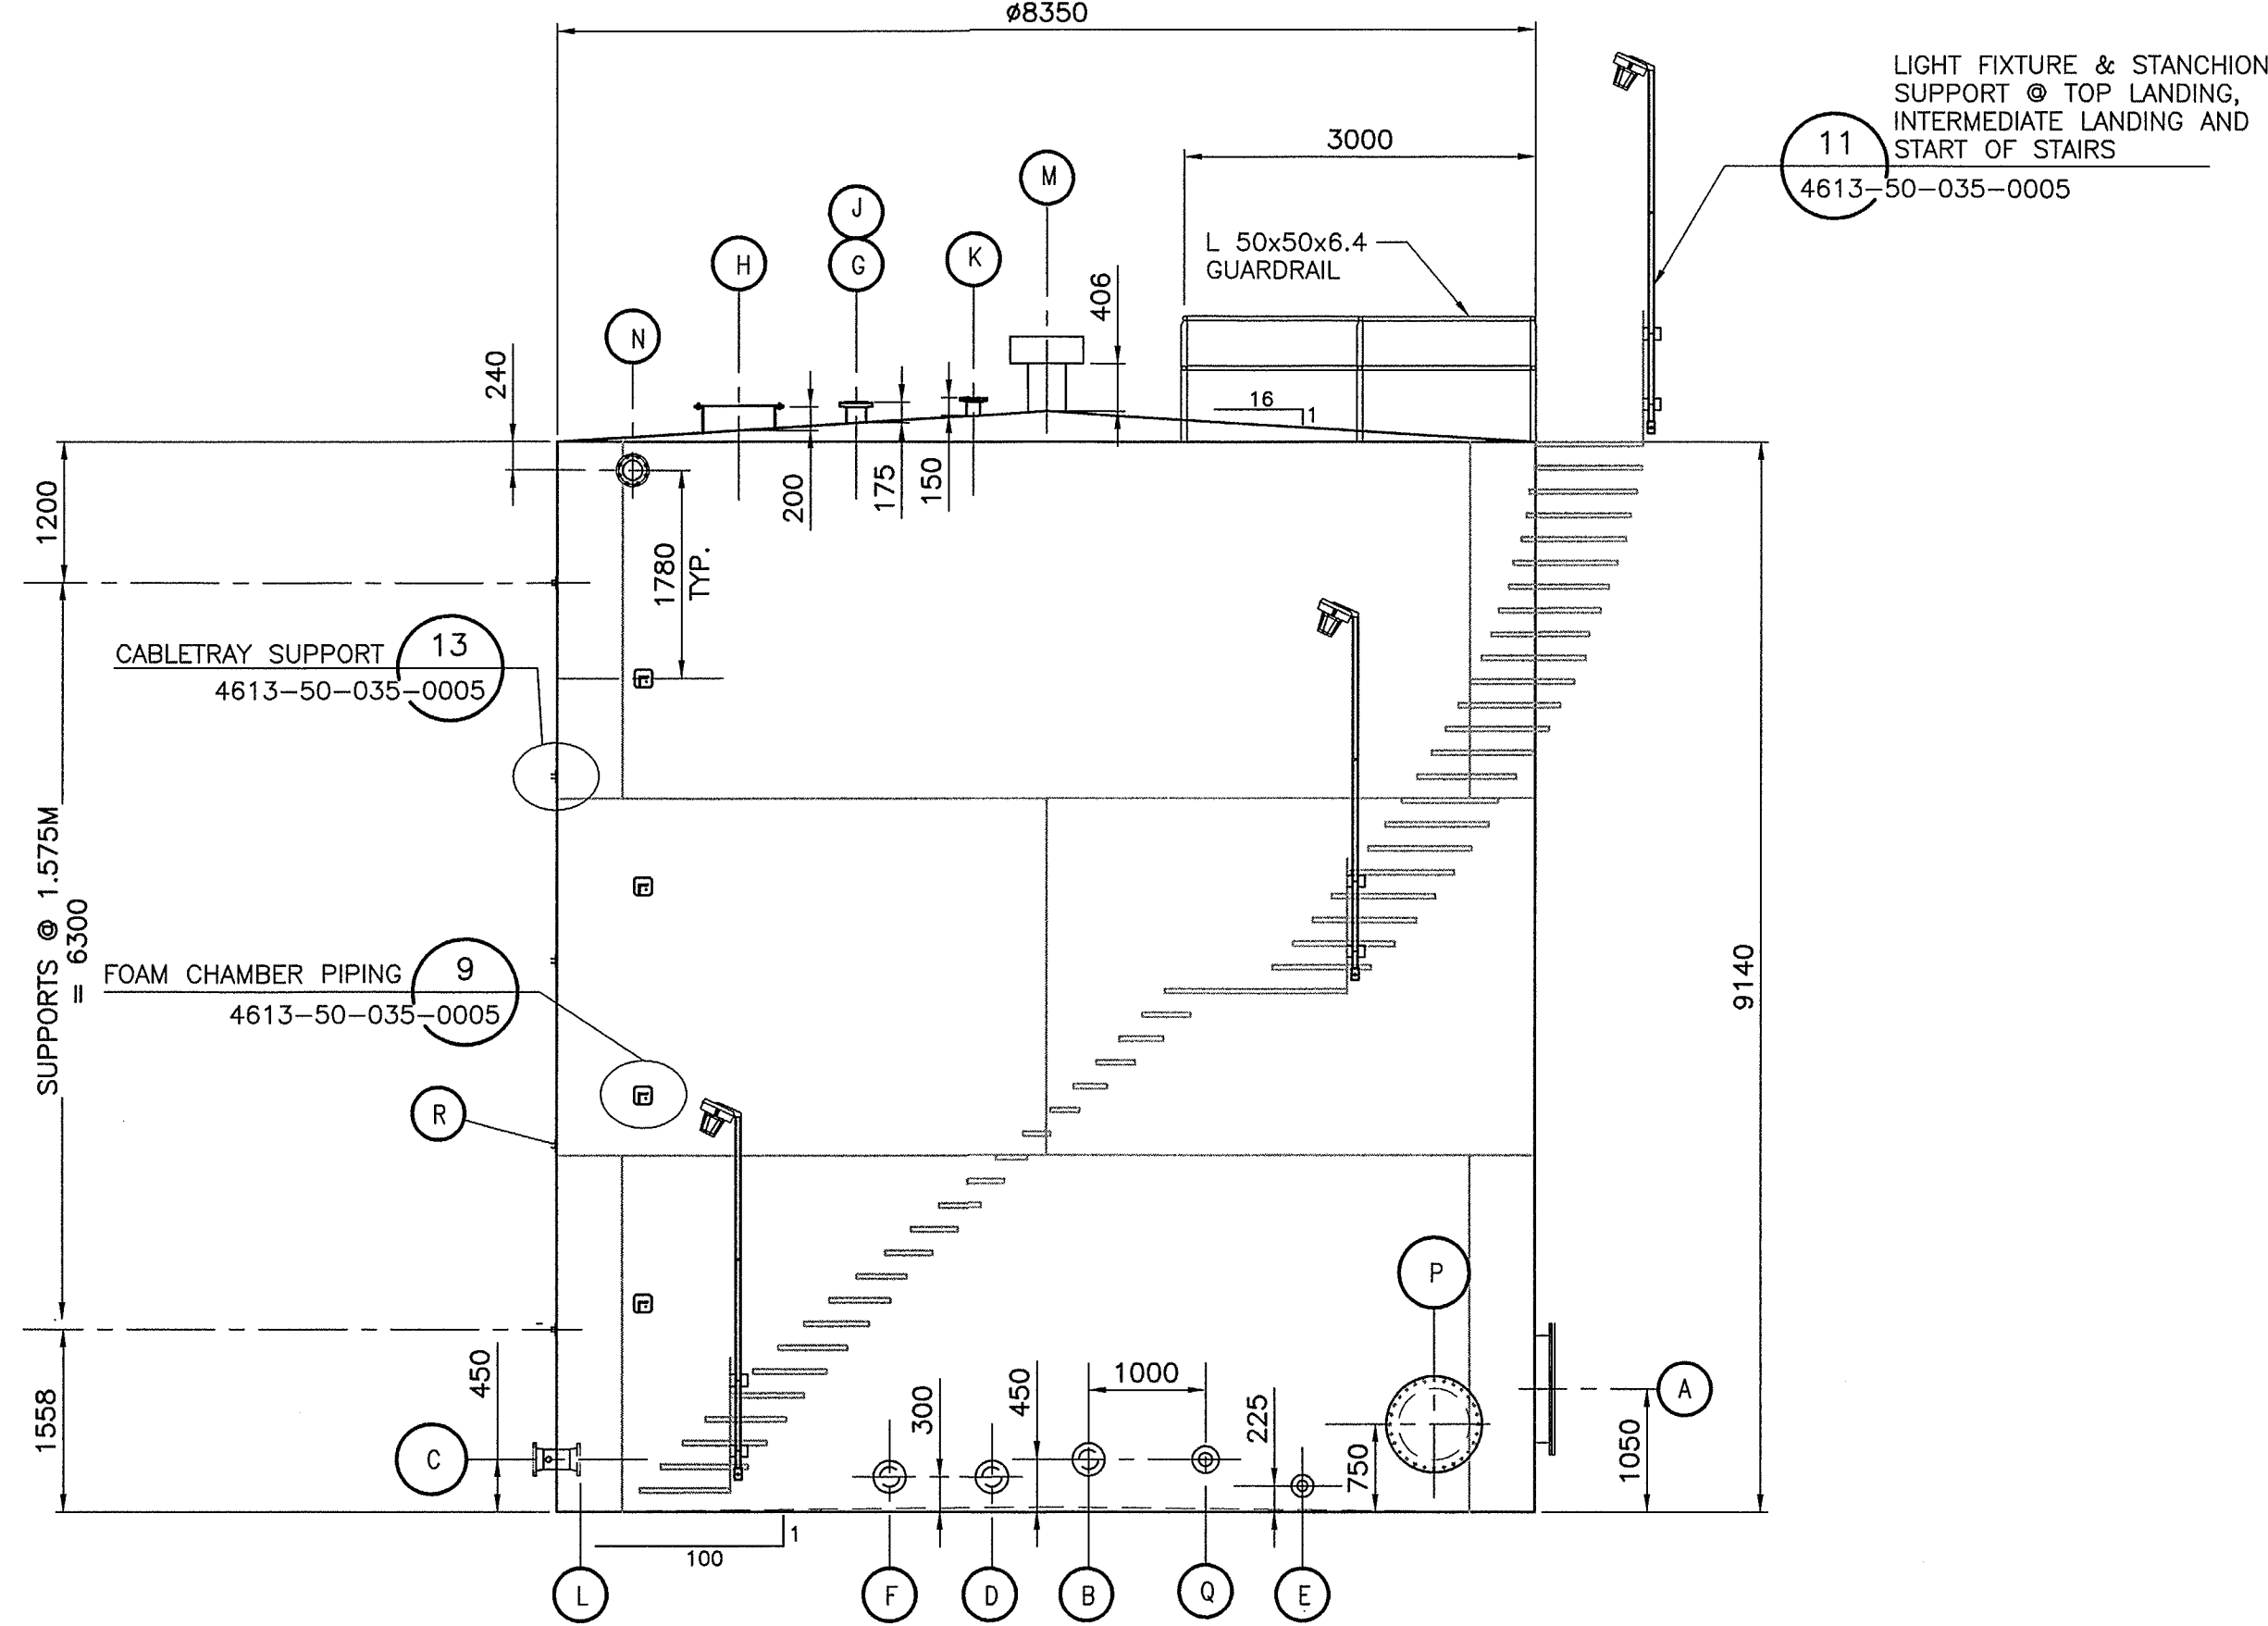

ELEVATION
TANK ORIENTATION
SCALE: 1:60
A

TANK APPURTENANCES						
ITEM	NO.	SERVICE	SIZE	RATING	TYPE	REMARKS
A	1	SHELL MANWAY	915 (36")	API 650	FF	API 650 FIG. 5-7A
B	1	TANK OUTLET	150 (6")	CLASS 150	RF WELD NECK	DOUBLE FLANGED /W 25mm SW HALF COUPLING ON EXTERIOR NOZZLE
C	1	TANK INLET	150 (6")	CLASS 150	RF WELD NECK	DOUBLE FLANGED /W 25mm SW HALF COUPLING ON EXTERIOR NOZZLE
D	1	SPARE SHELL NOZZLE	100 (4")	CLASS 150	RF WELD NECK	DOUBLE FLANGED
E	3	WATER DRAIN NOZZLE	75 (3")	CLASS 150	RF WELD NECK	FLANGED
F	1	SPARE SHELL NOZZLE	150 (6")	CLASS 150	RF WELD NECK	FLANGED w/ BLIND FLANGE
G	1	GAUGE HATCH	150 (6")	CLASS 150	RF SLIP ON	FLANGED
H	1	ROOF MANWAY c/w EMERGENCY VENT	610 (24")	API 650	FF	C/W COVER
J	1	RADAR GAUGE	150 (6")	CLASS 150	RF SLIP ON	SINGLE FLANGE
K	1	ROOF NOZZLE (OVERFILL PROBE)	100 (4")	CLASS 150	RF SLIP ON	BLIND FLANGED
L	8	GROUNDING LUGS				
M	1	ROOF VENT	305# (12")	CLASS 150	NOZZLE	
N	2	FOAM CONNECTION BOLTED OPENING	150 (6")	CLASS 150		BOLT CIRCLE AND OPENING TO MATCH 150R FLANGE
P	1	SHELL MANWAY	610 (24")	API 650	FF	API 650 FIG. 5-7A
Q	1	TANK LOW SUCTION	100 (4")	API 650	FF	API 650 FIG. 5-7A
R	8	CABLE TRAY SUPPORT				

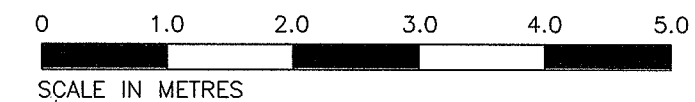

DRAWING NO.		DRAWING TITLE		REFERENCE DRAWINGS	
1		2		3	
4		5		6	
7		8		9	
388		389		390	
391					