
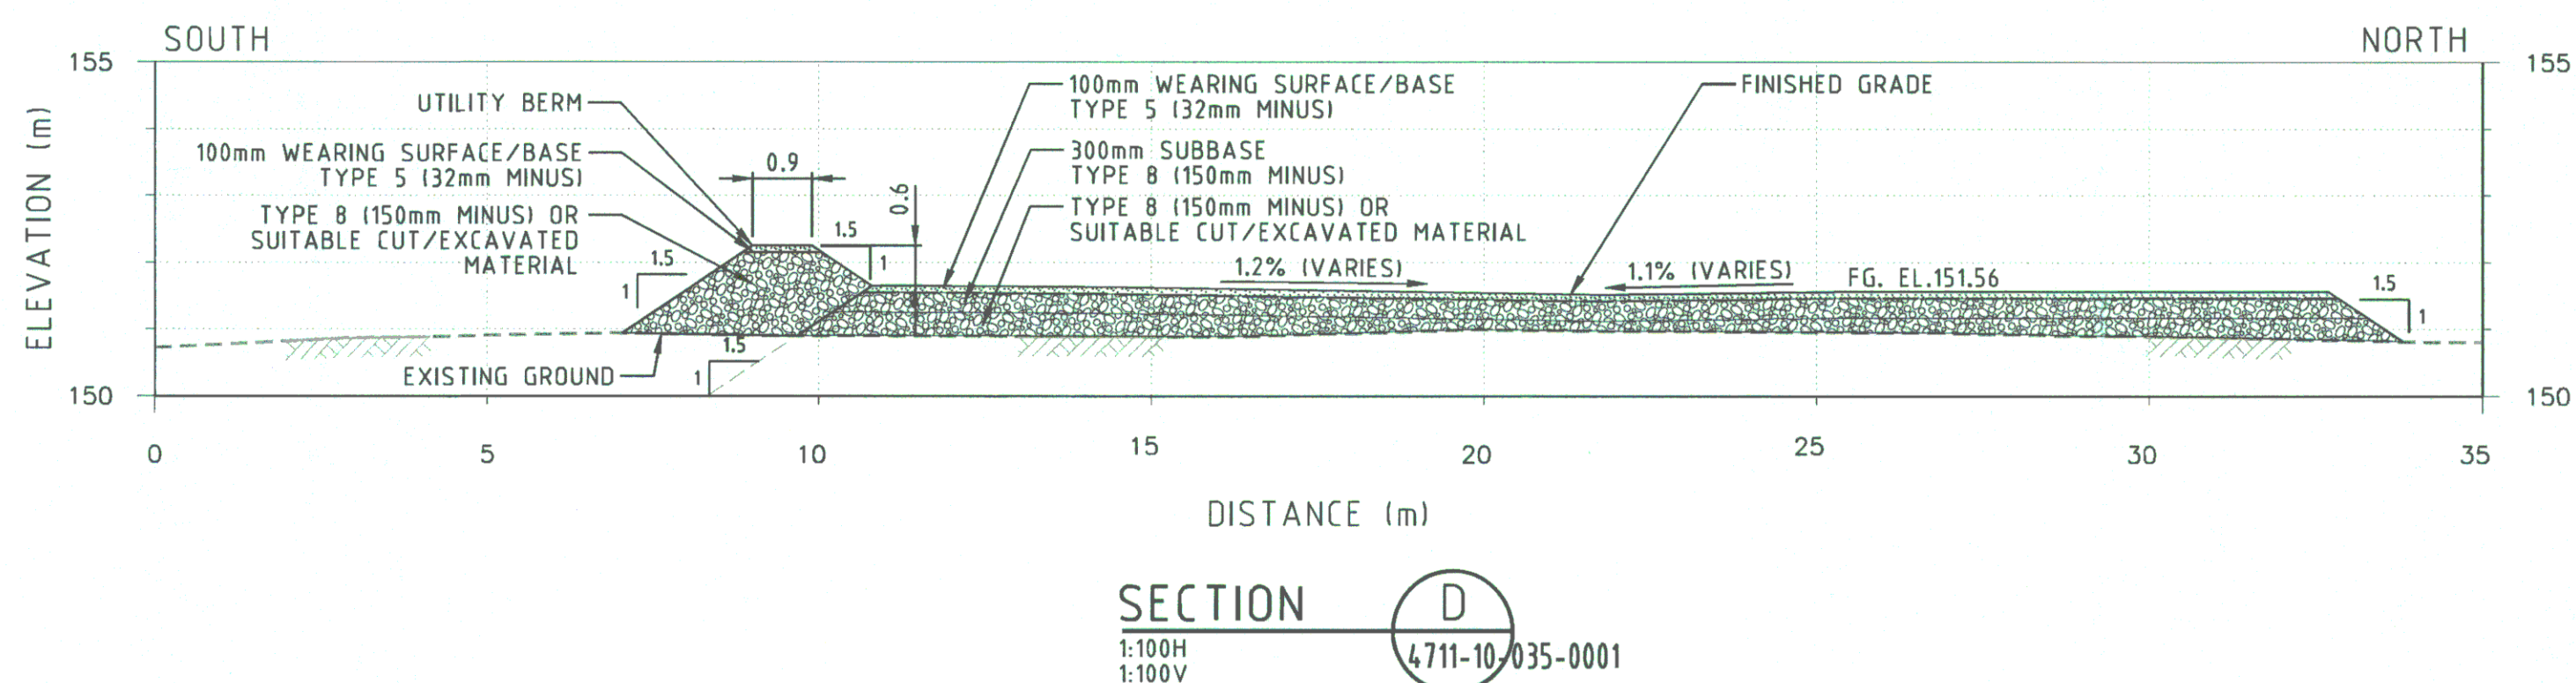
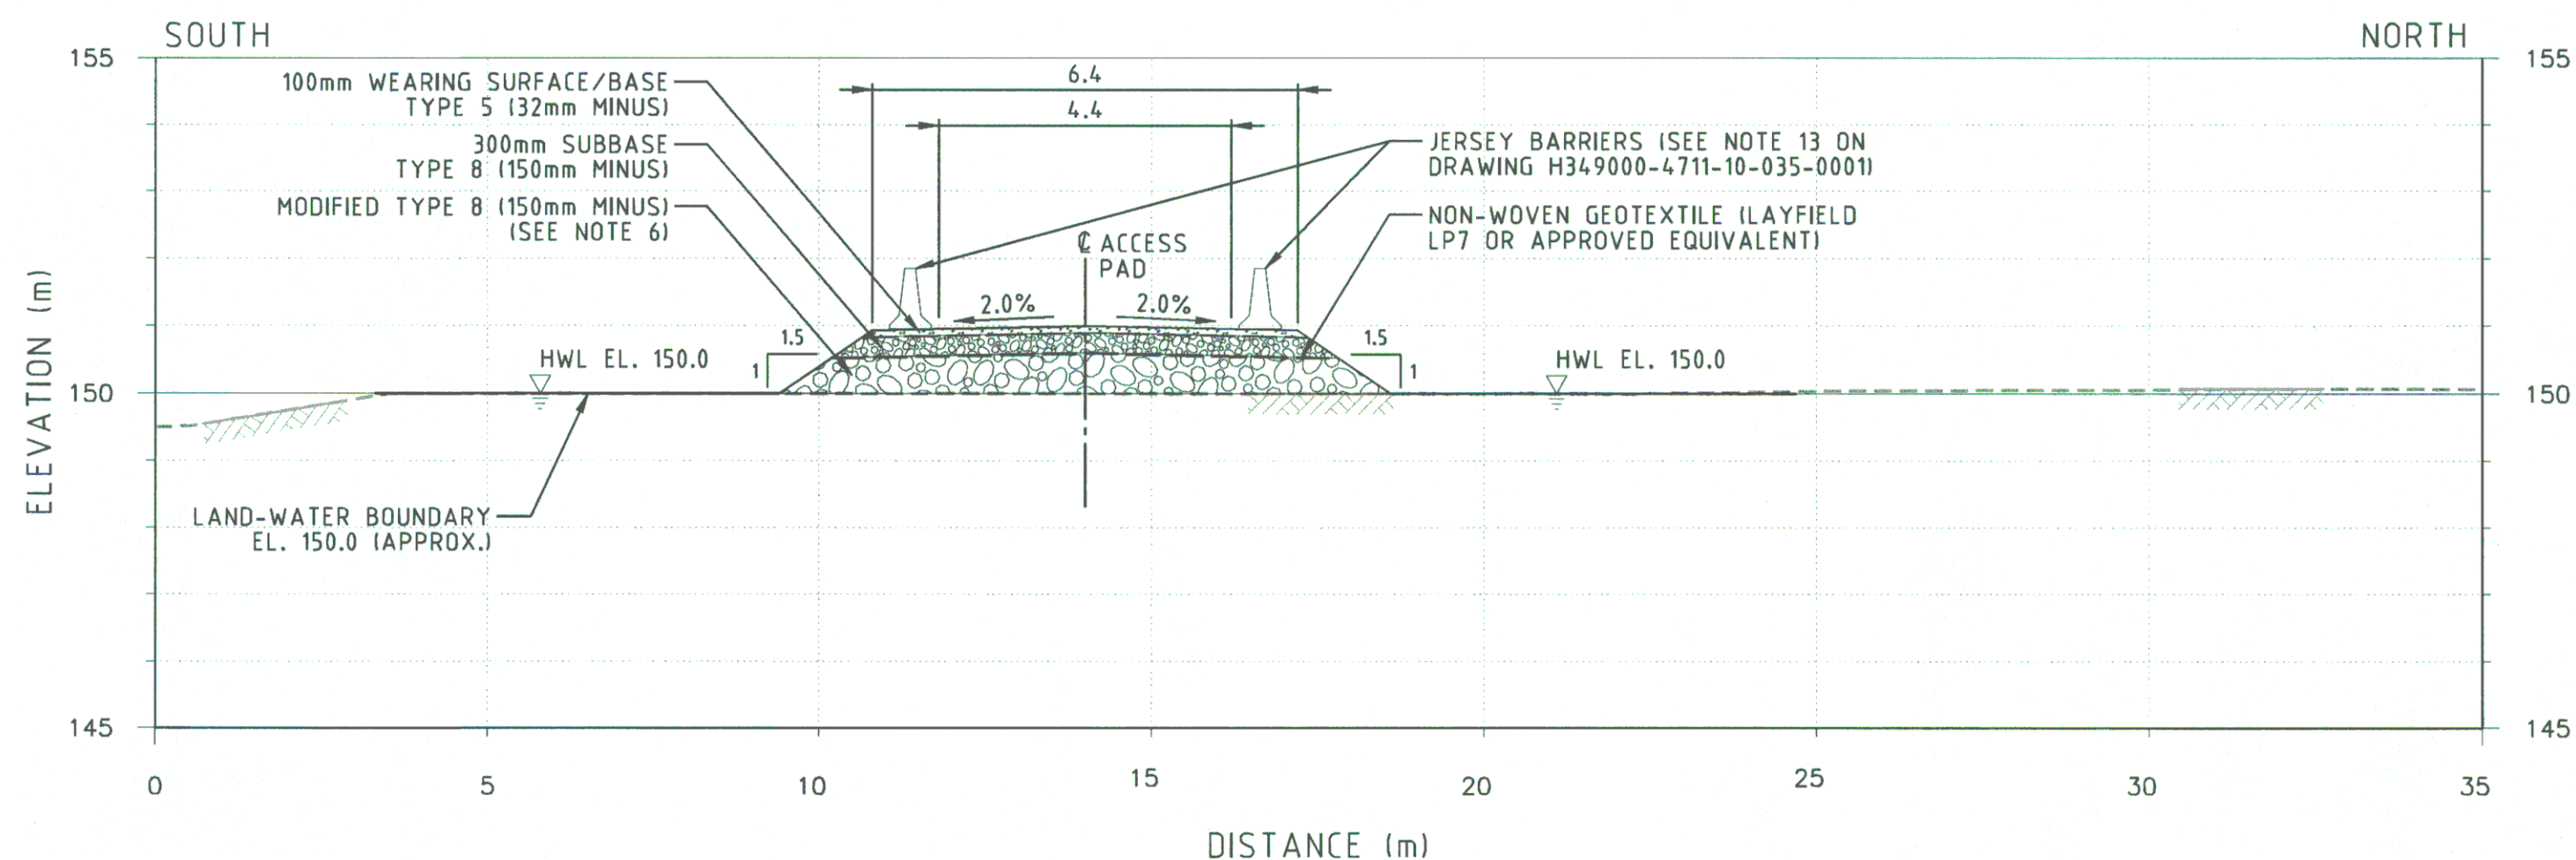


H349000-4711-10-035-0002

ON: DMQ

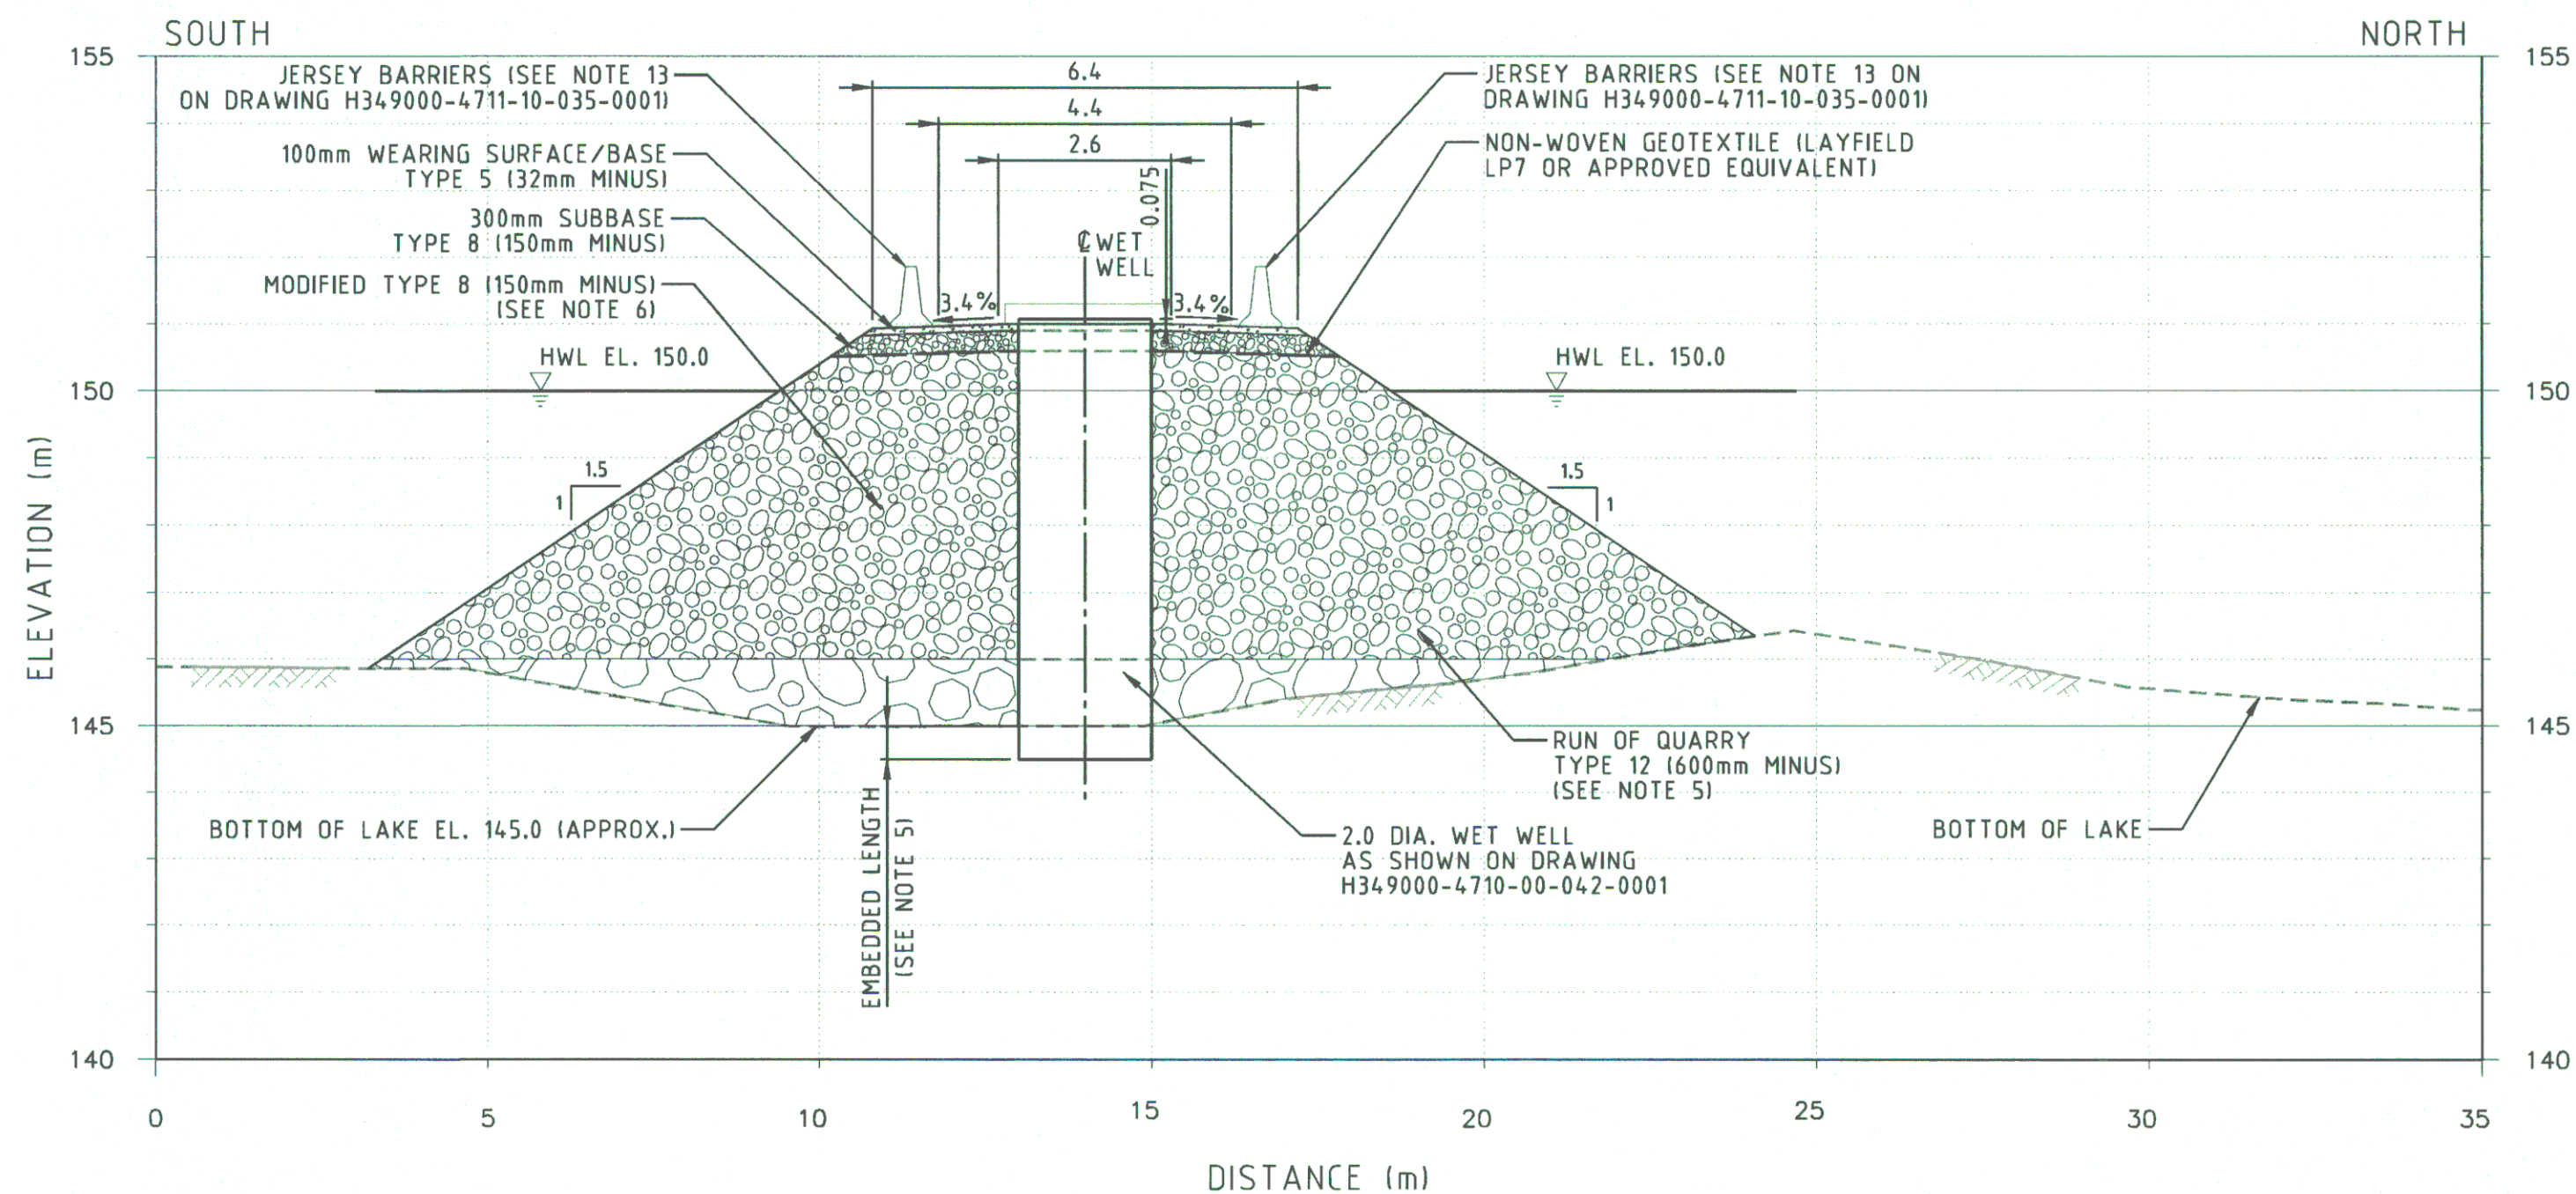

LEGEND:

- TYPE 5 (32mm MINUS)
- TYPE B (150mm MINUS)
- MODIFIED TYPE B (150mm MINUS)
- RUN OF QUARRY TYPE 12 (600mm MINUS)
- % GRADING SLOPE
- HWL HIGH WATER LEVEL

NOTES:

- ALL DIMENSIONS AND ELEVATIONS SHOWN ARE IN METRES UNLESS NOTED OTHERWISE.
- TOPOGRAPHY PROVIDED BY TERRAPOINT CANADA INC.
- CAMP LAKE BATHYMETRY PROVIDED BY NORTH/SOUTH CONSULTANTS INC. (SUMMER 2007)
- BATHYMETRY CONVERTED TO MEAN SEA LEVEL BY KNIGHT PIESOLD CONSULTING.
- FOR WET WELL INSTALLATION REQUIREMENTS REFER TO DRAWING H349000-4711-10-035-0001.
- FOR MODIFIED TYPE B GRADATION, SEE TABLE 1 AS SHOWN ON DRAWING H349000-4711-10-035-0001.

FOR CONSTRUCTION

PERMIT TO PRACTICE
HATCH LTD.
Signature: [Signature]
Date: 26 July 13
PERMIT NUMBER: P 512
The Association of Professional Engineers,
Geologists and Geophysicists of NWT/NU

THIS DRAWING WAS PREPARED FOR THE EXCLUSIVE USE OF BAFFINLAND AND NO OTHER REUSE, REPRODUCTION OR DISSEMINATION IS PERMITTED WITHOUT THE WRITTEN PERMISSION OF HATCH LTD. (HATCH). THE AGREEMENT BETWEEN CLIENT AND HATCH LTD. (HATCH) IS THE SOLE BASIS FOR THE DESIGN AND CONSTRUCTION OF THIS PROJECT. HATCH ACCEPTS NO LIABILITY OR RESPONSIBILITY FOR ANY LOSS, DAMAGE, INJURY OR DEATH, OR FOR ANY OTHER CONSEQUENCES ARISING FROM THE USE OF THIS DRAWING, OR FROM ANY OTHER DOCUMENTS, OR FROM ANY OTHER INFORMATION PROVIDED BY HATCH LTD. (HATCH) OR ANY OTHER PARTY. HATCH LTD. (HATCH) IS NOT RESPONSIBLE FOR ANY LOSS, DAMAGE, INJURY OR DEATH, OR FOR ANY OTHER CONSEQUENCES ARISING FROM THE USE OF THIS DRAWING, OR FROM ANY OTHER DOCUMENTS, OR FROM ANY OTHER INFORMATION PROVIDED BY HATCH LTD. (HATCH) OR ANY OTHER PARTY.



HATCH

DESIGNED BY: A. SAHELI
DATE: 2013-06-14
CHECKED BY: K. FALLAHI
DATE: 2013-07-26
PROJ. DES. COORD: T. THERTELL
DATE: 2013-07-26
DRAWN BY: M. MCCOUGHALD
DATE: 2013-06-11
DISCIP. ENGR.: S. HASSAN
DATE: 2013-07-26
PROJ. ENGR.: J. CLETAND
DATE: 2013-07-26
PROJ. MGR.: S. PERRY
DATE: 2013-07-26

Baffinland

MARY RIVER PROJECT

MINE SITE
RAW WATER INTAKE
EARTHWORKS & DRAINAGE - SECTIONS

SCALE: 1:100
OR AS NOTED
DWG. NO.: H349000-4711-10-035-0002
ORIGINAL SHEET SIZE: ISO A1 (841 x 594)

c:\projects\cozz70439\dms74793\H349000-4711-10-035-0002.dgn
7/26/2013 4:47:57 PM
cozz70439