

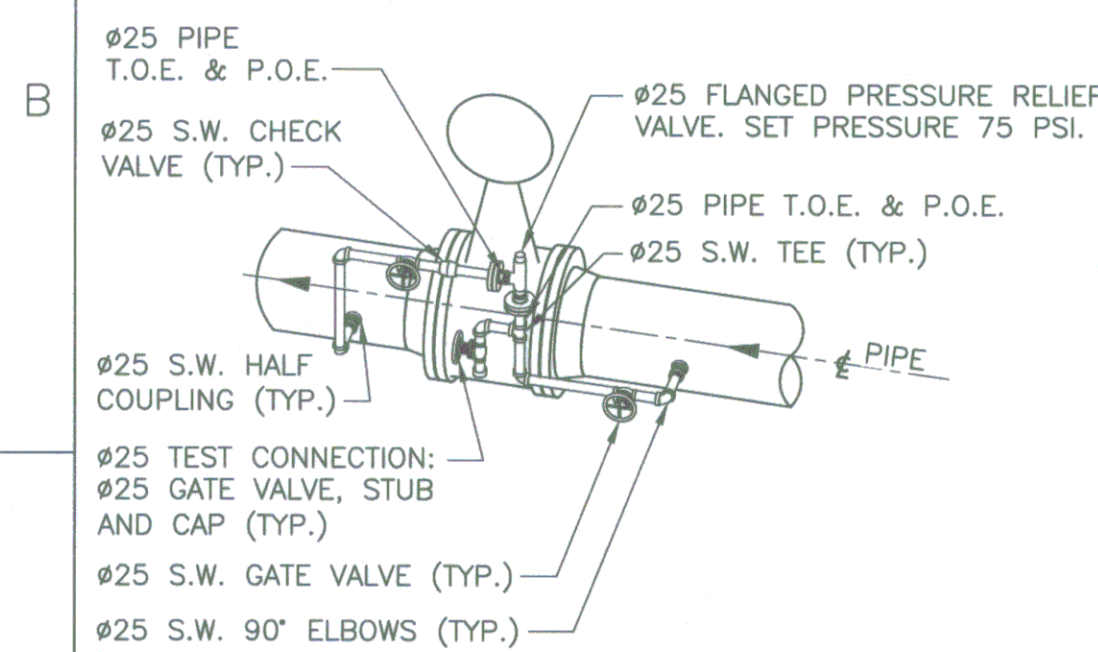
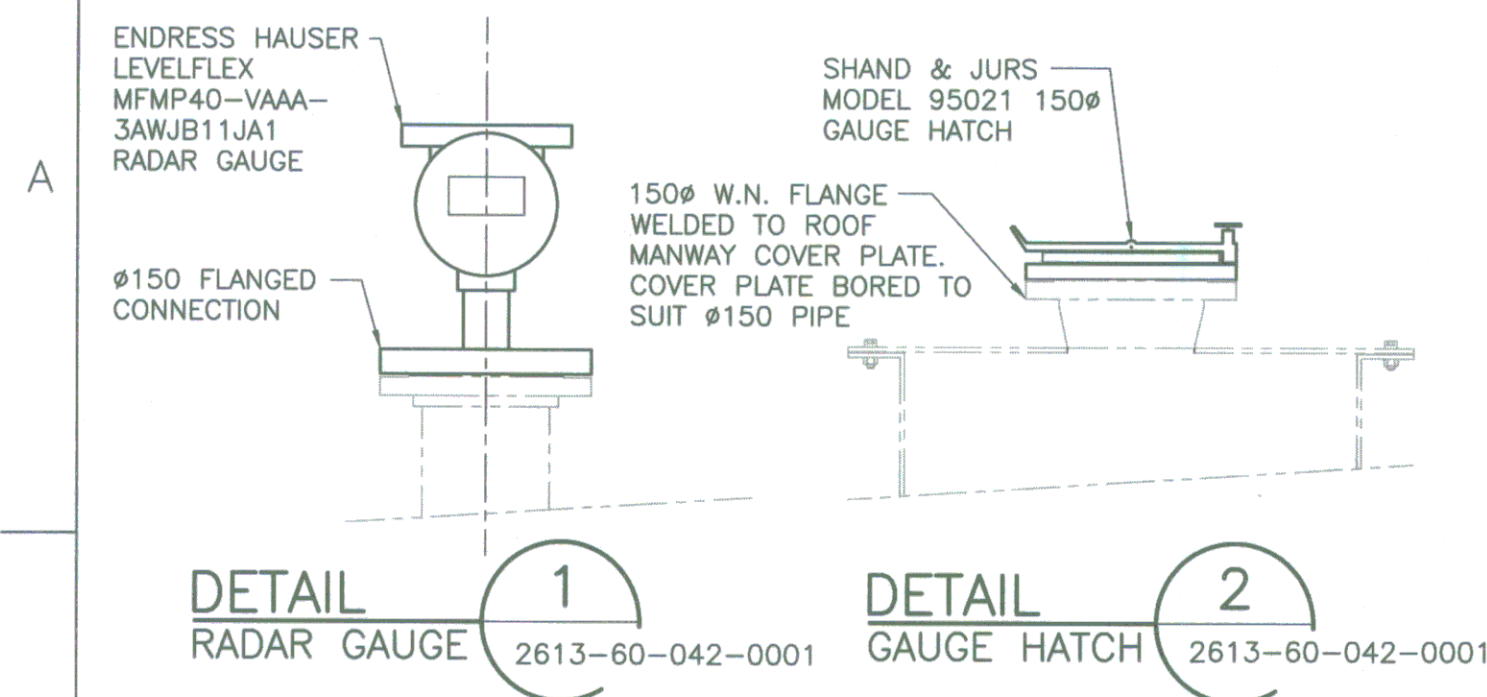


H349000-2613-50-035-0010


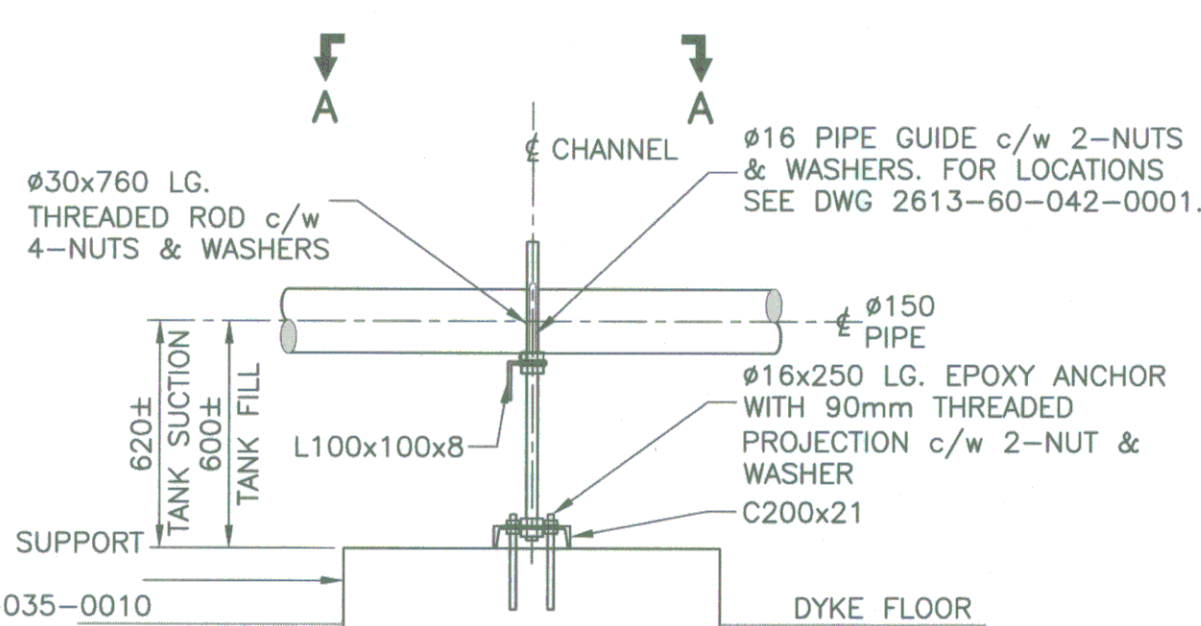


NOTE:
1. ALL PRESSURE RELIEF, AIR RELEASE, AND DRAIN
PIPING AND FITTINGS TO BE SCH. 80 STEEL.


DETAIL 9
25Ø PRESSURE RELIEF 2613-60-042-0001

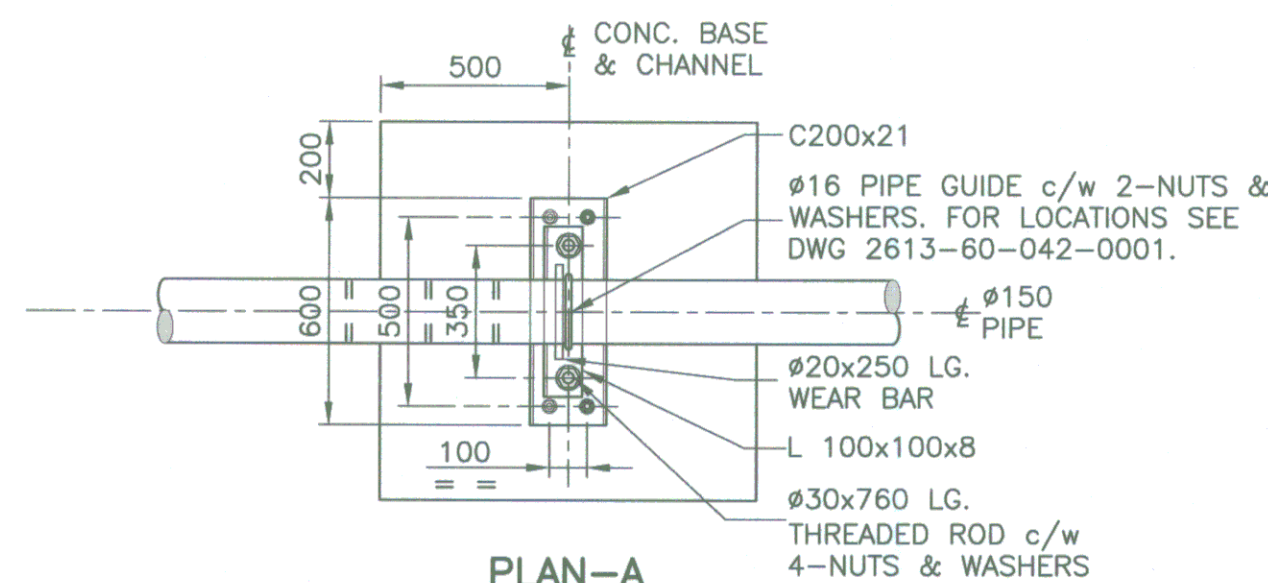



DETAIL 10
PIPE SUPPORT 2613-60-042-0001

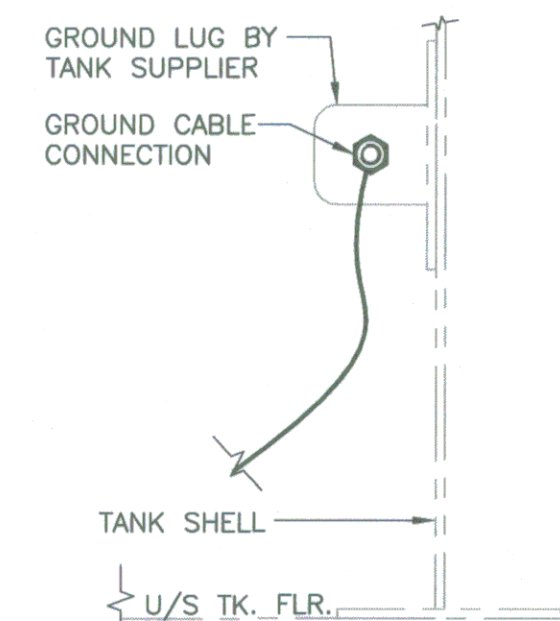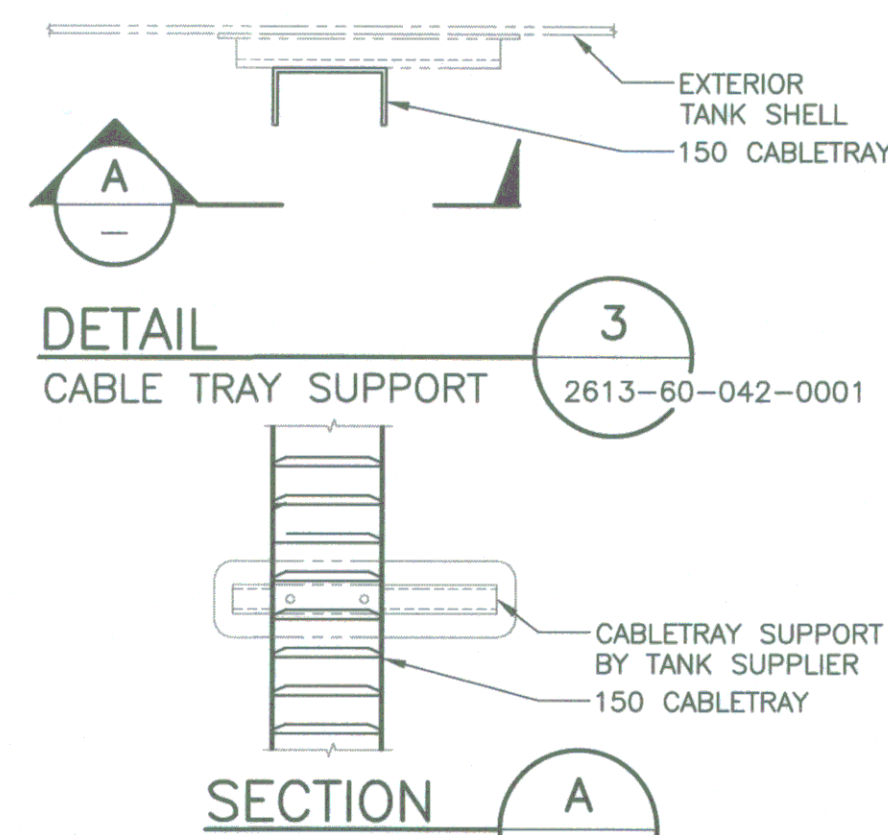


DETAIL 8
GROUND LUG 2613-60-042-0001
SCALE: 1:5

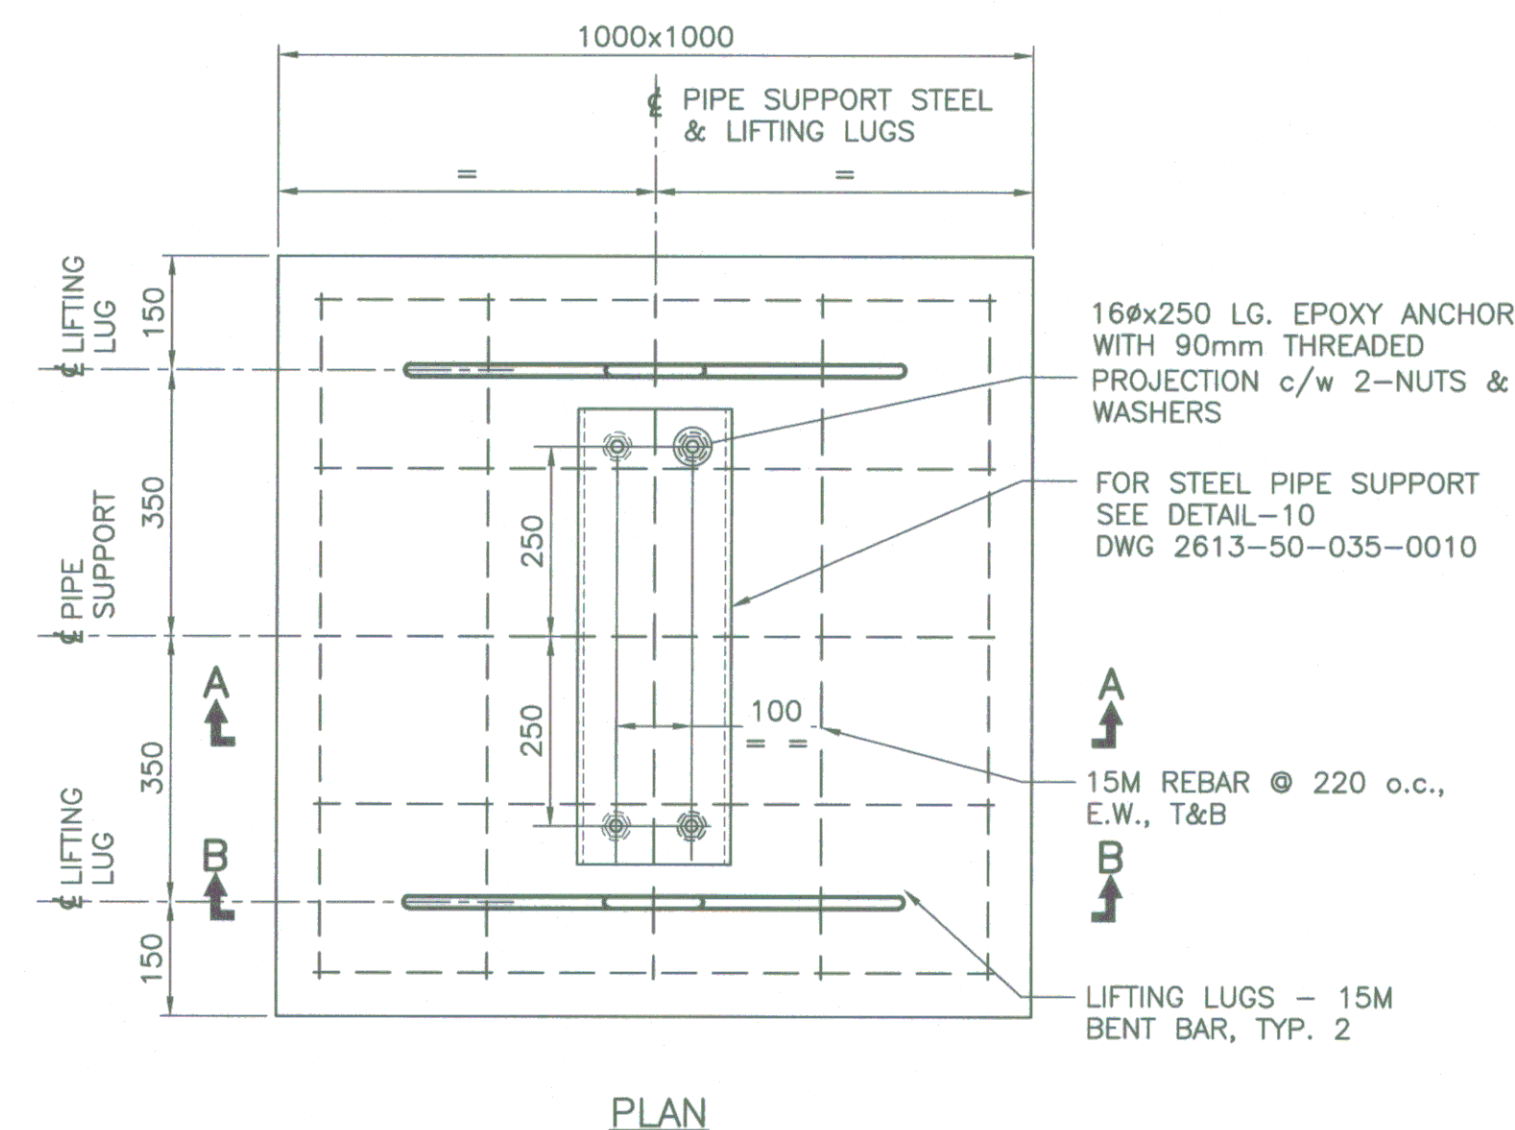

DETAIL 4
TANK OBSTRUCTION LIGHT
& SUPPORT BRACKET
SCALE: 1:20

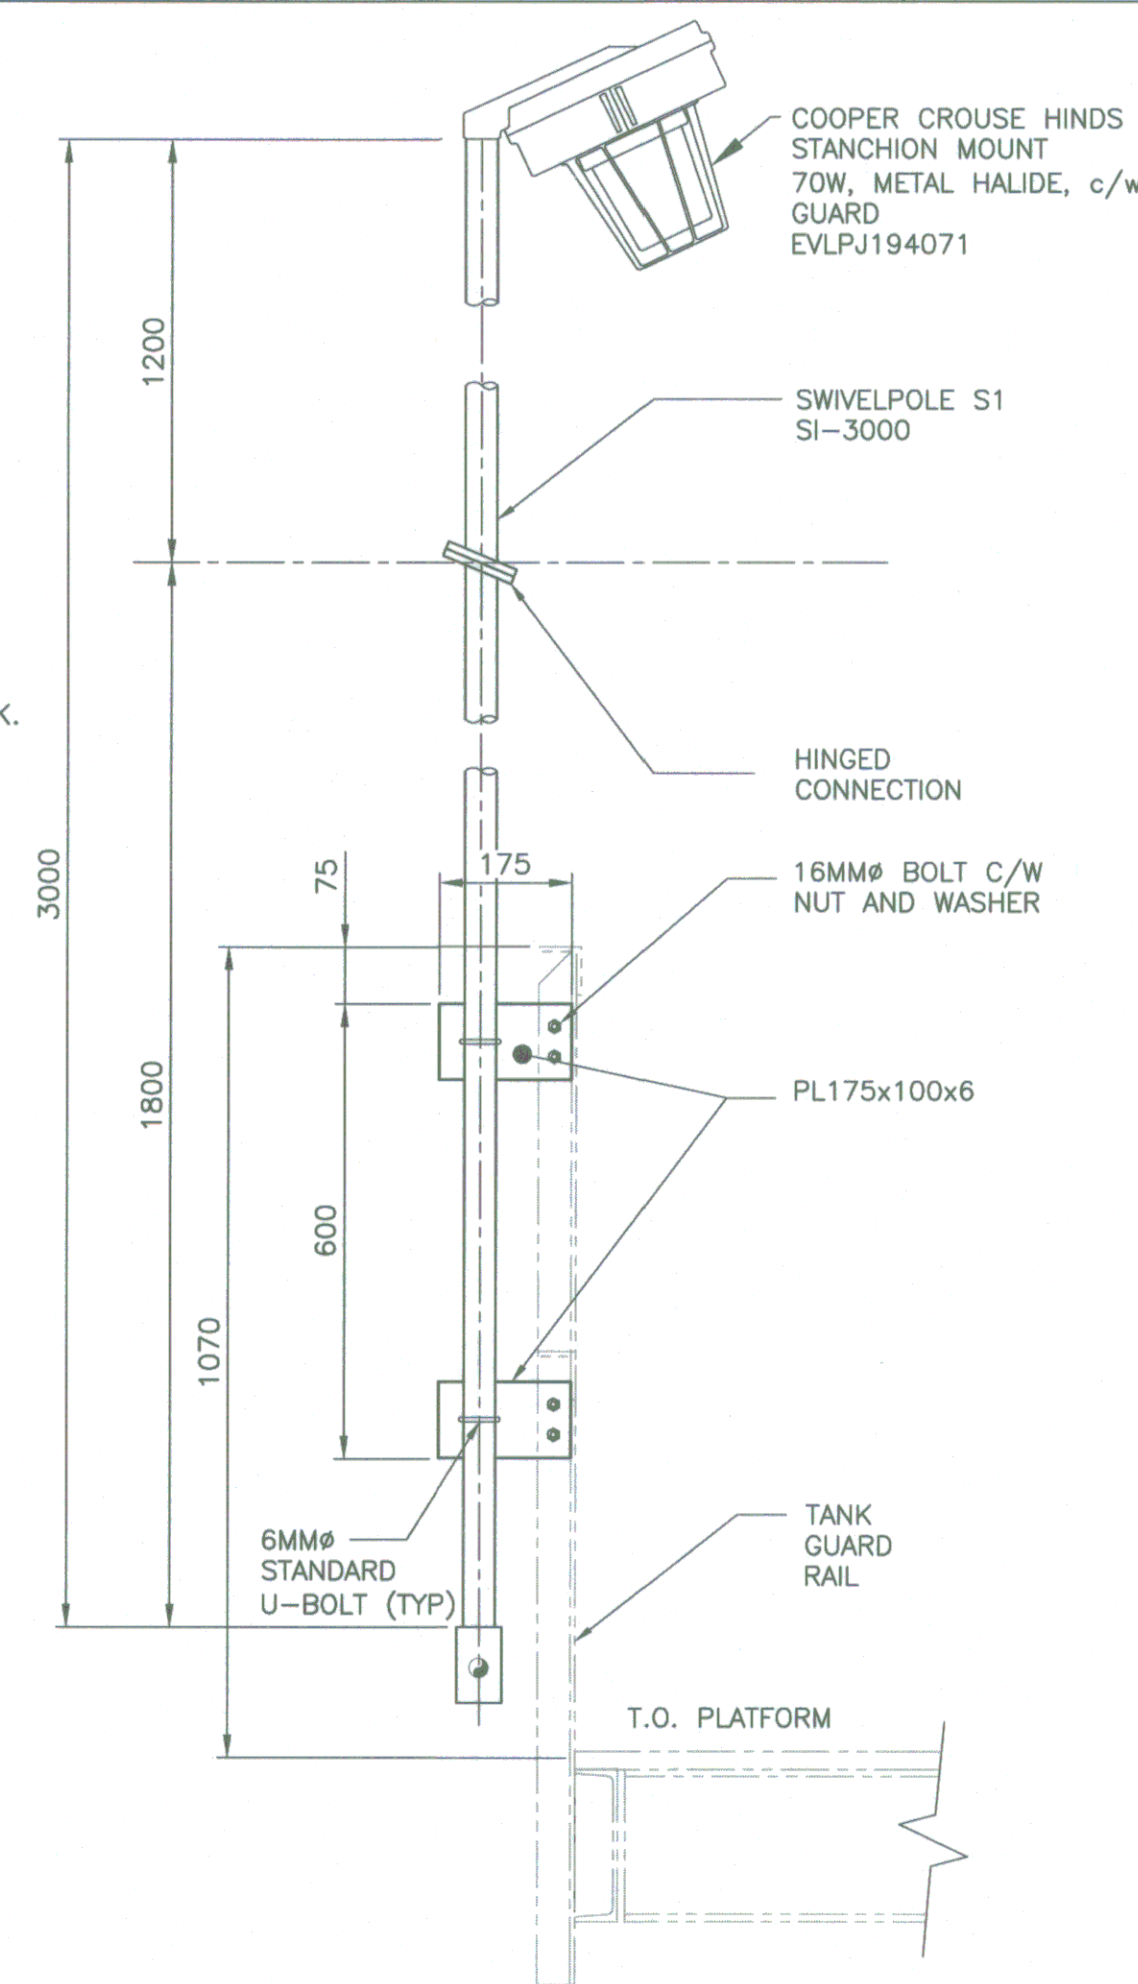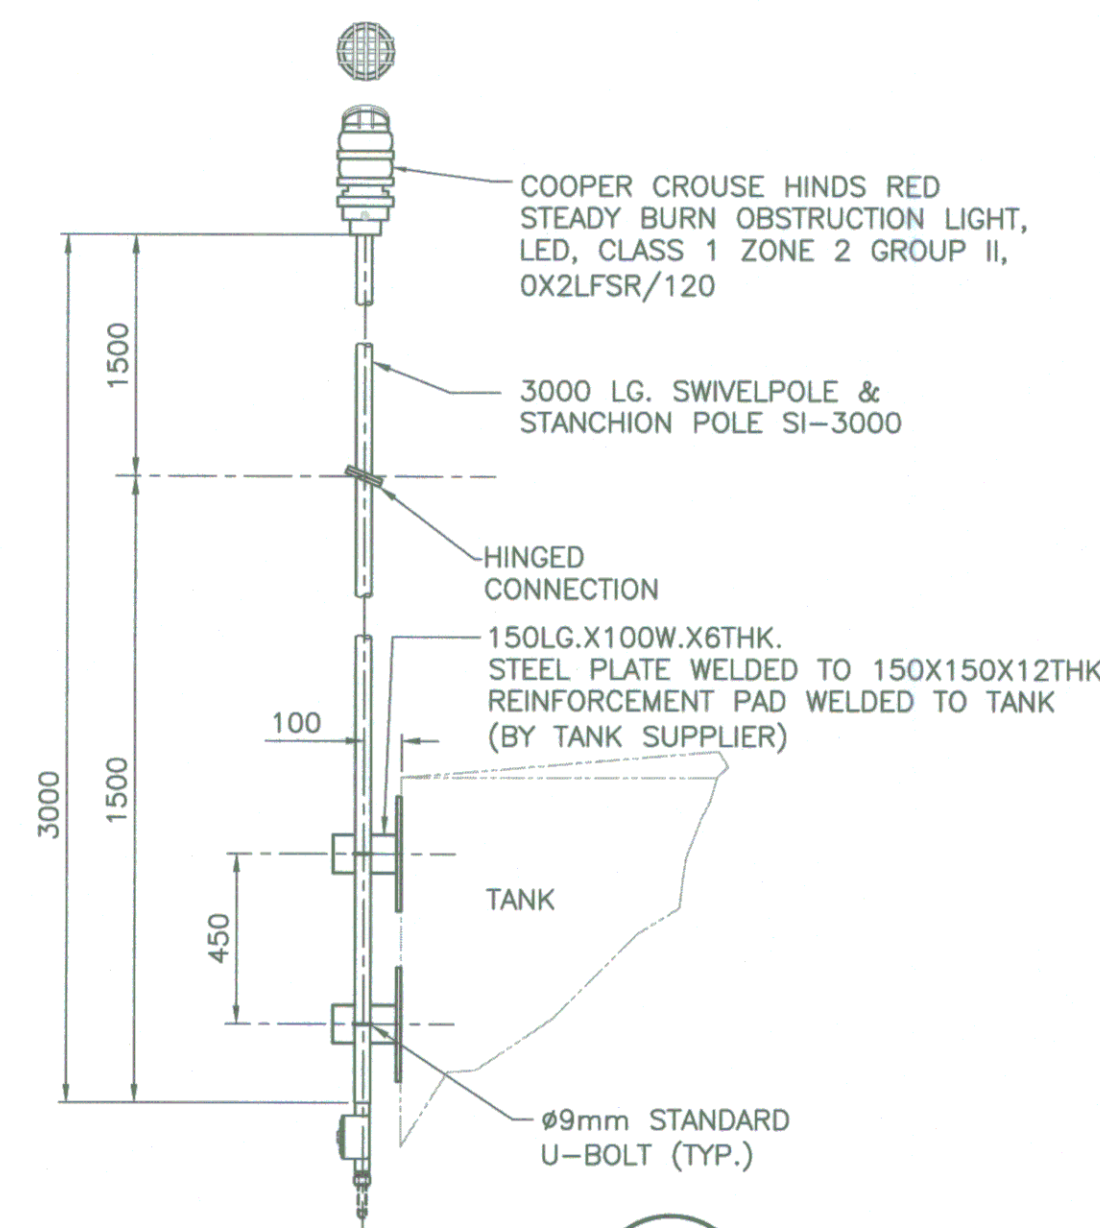


DETAIL 5
LIGHT FIXTURE &
STANCHION SUPPORT (3 TOTAL) 2613-60-042-0001

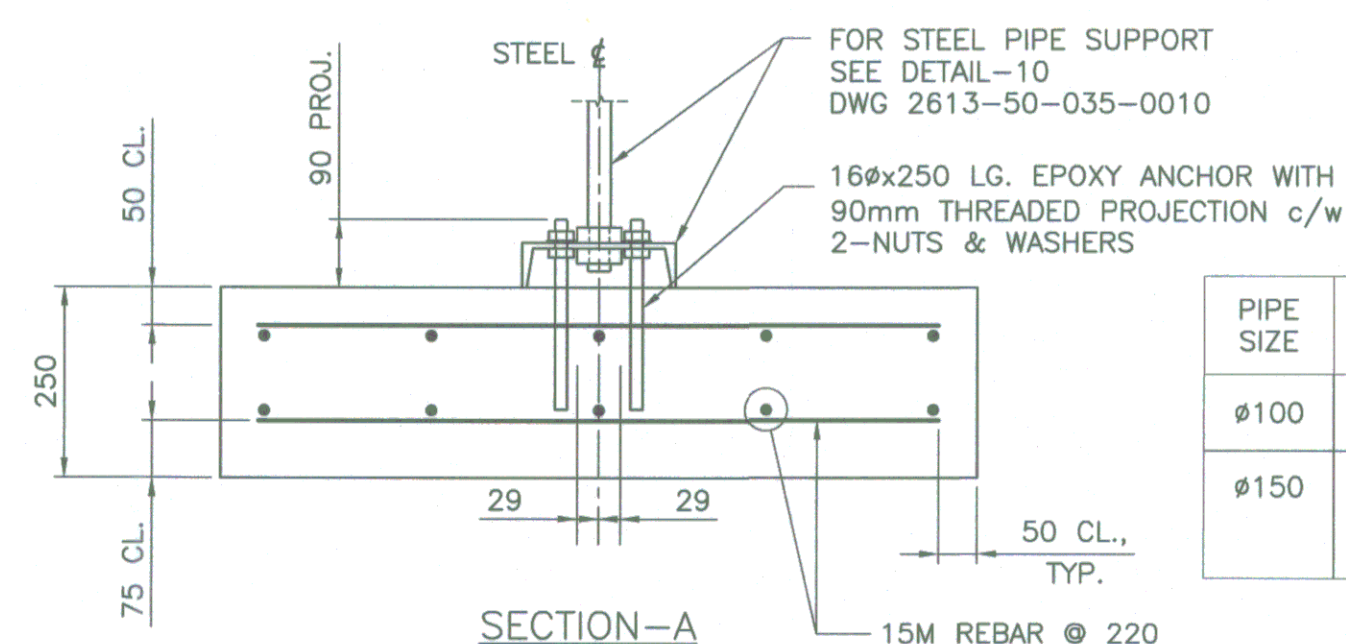


DETAIL 11
CONCRETE PIPE SUPPORT 2613-50-035-0010


PIPE SIZE	U-BOLT ROD SIZE	'A' DIMENSION	'B' DIMENSION	GUIDES REQUIRED AT PIPE SUPPORTS
Ø100	Ø13	129	Ø15	
Ø150	Ø16	188	Ø18	PS-057, PS-060 & PS-063

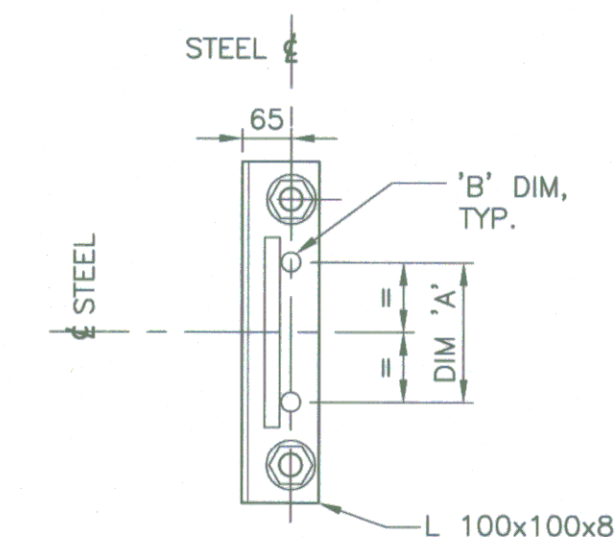


U-BOLT GUIDE LAYOUT FOR
Ø100. & Ø150 PIPE

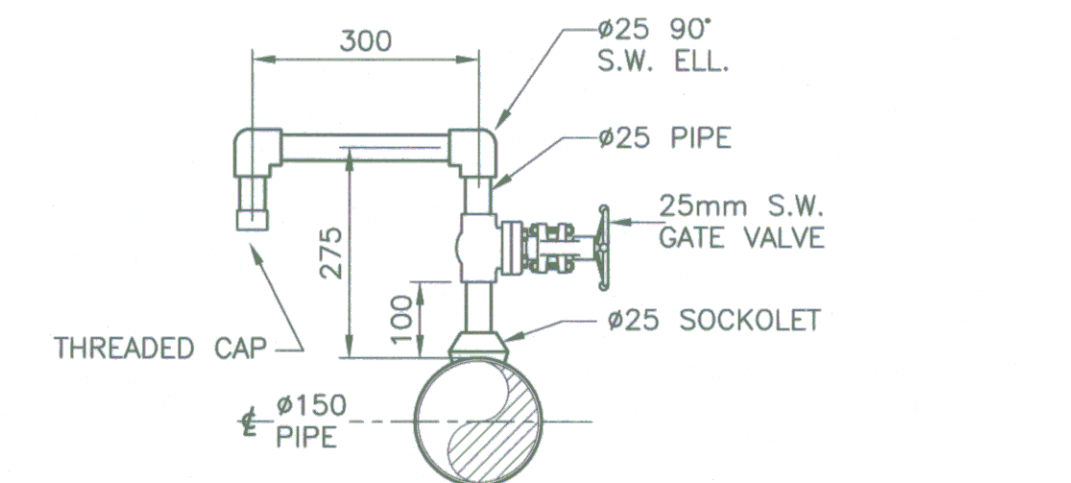

DETAIL 6
TYPICAL 25Ø VENT 2613-60-042-0001

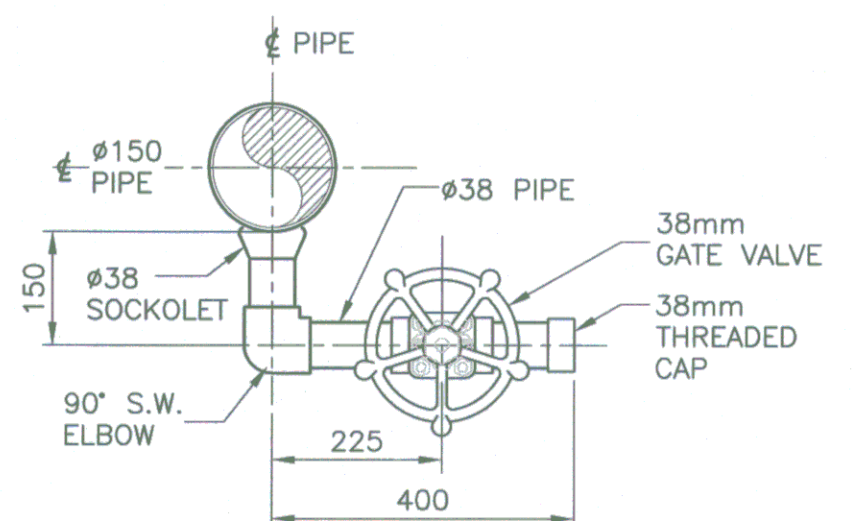

DETAIL 7
TYPICAL 38Ø DRAIN 2613-60-042-0001

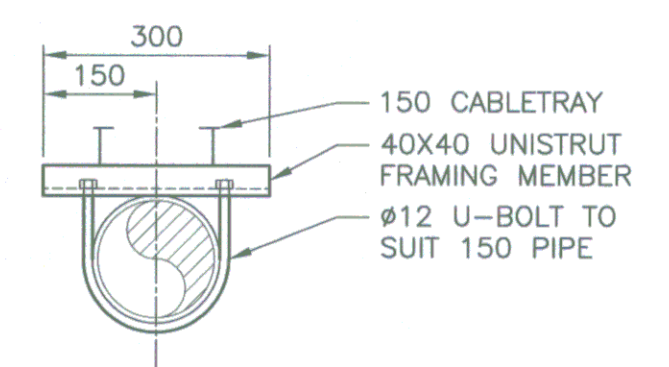

DETAIL 12
CABLE TRAY SUPPORT 2613-70-042-0001

DRAWING NO.	DRAWING TITLE
1	REFERENCE DRAWINGS
2	
3	
4	
5	
6	
7	
8	

THIS DRAWING WAS PREPARED FOR THE EXCLUSIVE USE OF Baffinland
AND IS NOT TO BE REPRODUCED OR TRANSMITTED IN ANY FORM OR
BY ANY MEANS, ELECTRONIC OR MECHANICAL, INCLUDING
PHOTOCOPYING, RECORDING, OR BY ANY INFORMATION
STORAGE AND RETRIEVAL SYSTEM, WITHOUT THE WRITTEN
PERMISSION OF Baffinland. ANY REUSE OF THIS DRAWING
WITHOUT THE WRITTEN PERMISSION OF Baffinland IS
STRICTLY PROHIBITED. THE DESIGN, INVENTION, AND
CONCEPTS OF THIS DRAWING ARE THE PROPERTY OF
Baffinland.

NO.	DESCRIPTION	BY	CHK'D	APP'D	DATE
1					
2					
3					
4					
5					
6					
7					
8					



REV.	ISSUED FOR CONSTRUCTION	DATE	ISSUE FOR	AUTH. BY	DATE
0	ISSUED FOR CONSTRUCTION	13-05-16			
1					
2					
3					
4					
5					
6					
7					
8					

 HATCH™	
DESIGNED BY	DRAWN BY
D. STEPHENSON	M. PETERSON
DATE 13-02-27	DATE 13-02-27
CHECKED BY	DISCIP. ENGR.
<i>E. Bond</i>	<i>J. Buell</i>
DATE 13-05-16	DATE 13-05-16
PROJ. DES./COORD.	PROJ. ENGR.
T. HERRICK	J. CLELAND
DATE 13-05-16	DATE 13-05-16
PROJ. MGR.	
<i>S. PERRY</i>	<i>[Signature]</i>

Baffinland	
MARY RIVER PROJECT	
MILNE PORT TK-002 VERTICAL TANK & PIPING TYPICAL DETAILS	
SCALE 1:10 OR AS NOTED	DWG. NO. H349000-2613-50-035-0010
ORIGINAL SHEET SIZE: ISO A1 (841 x 594)	REV. 0