
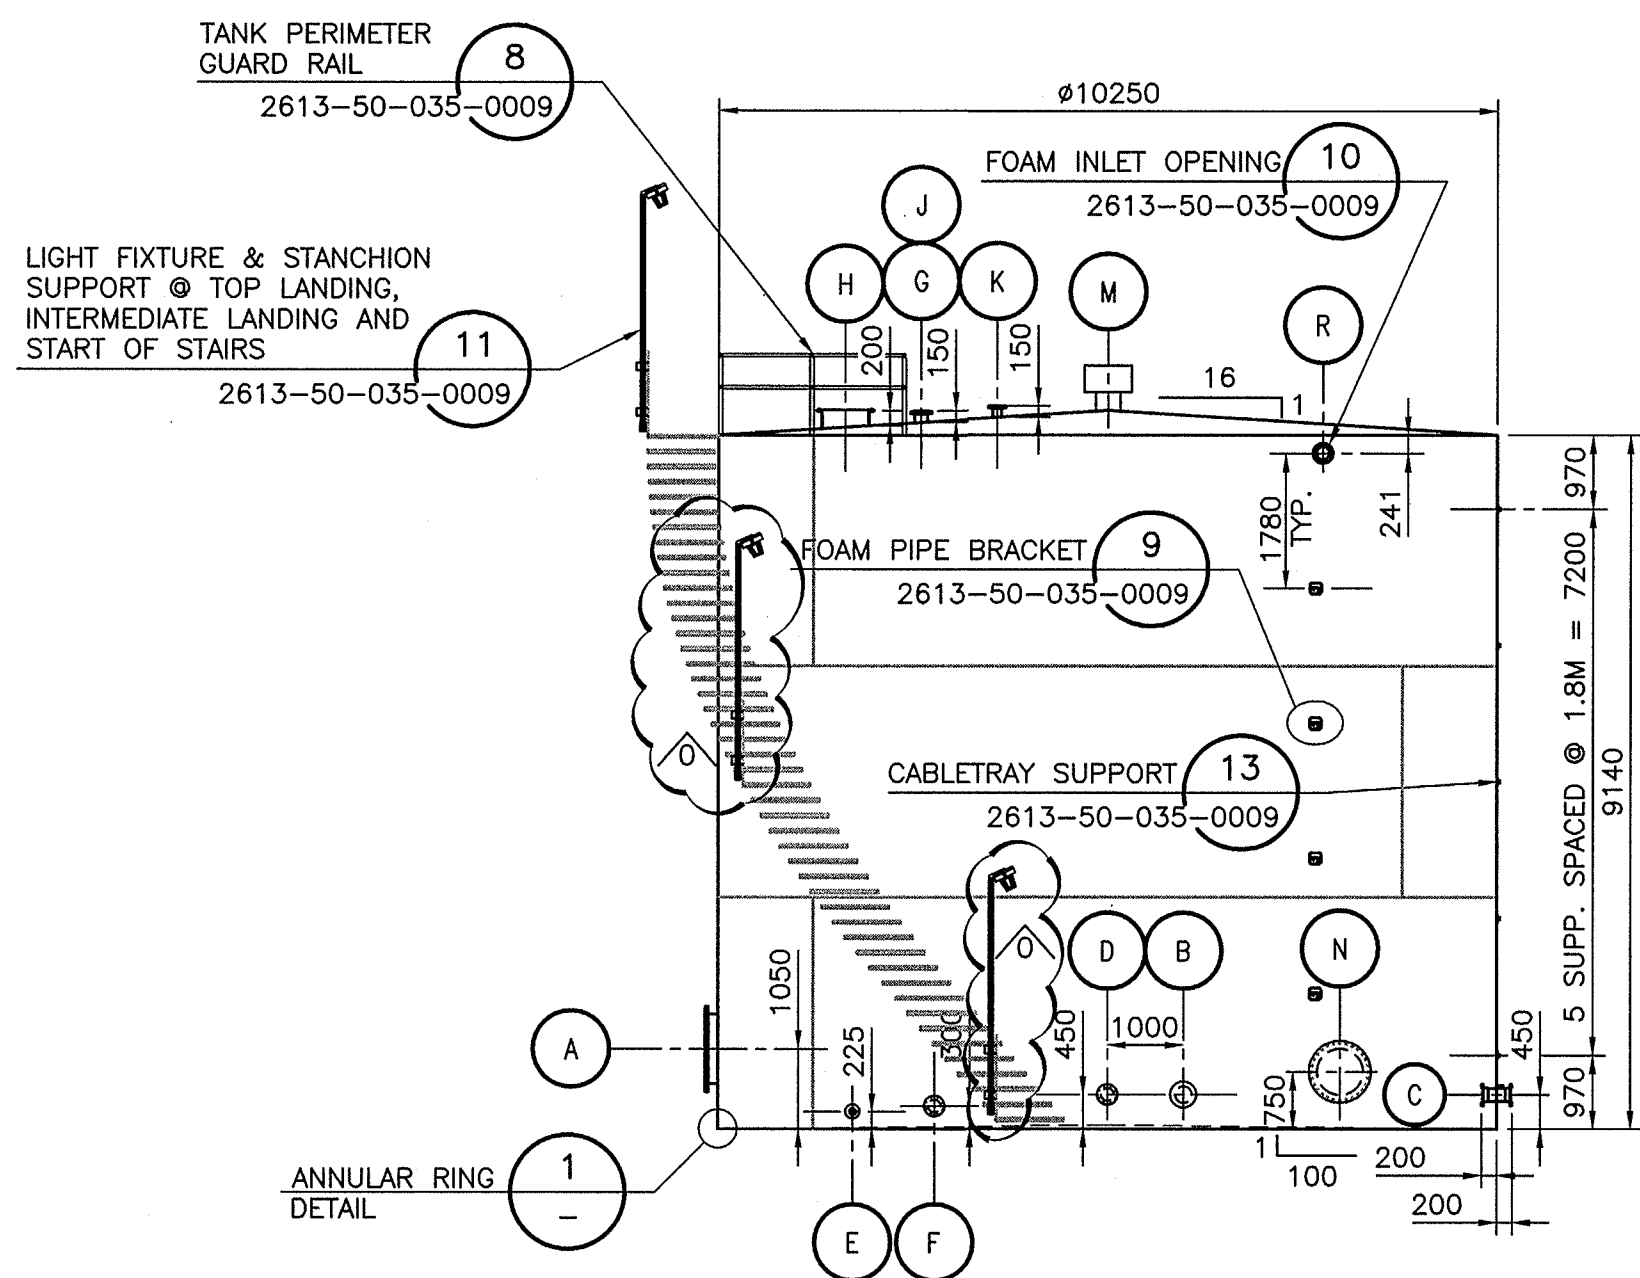
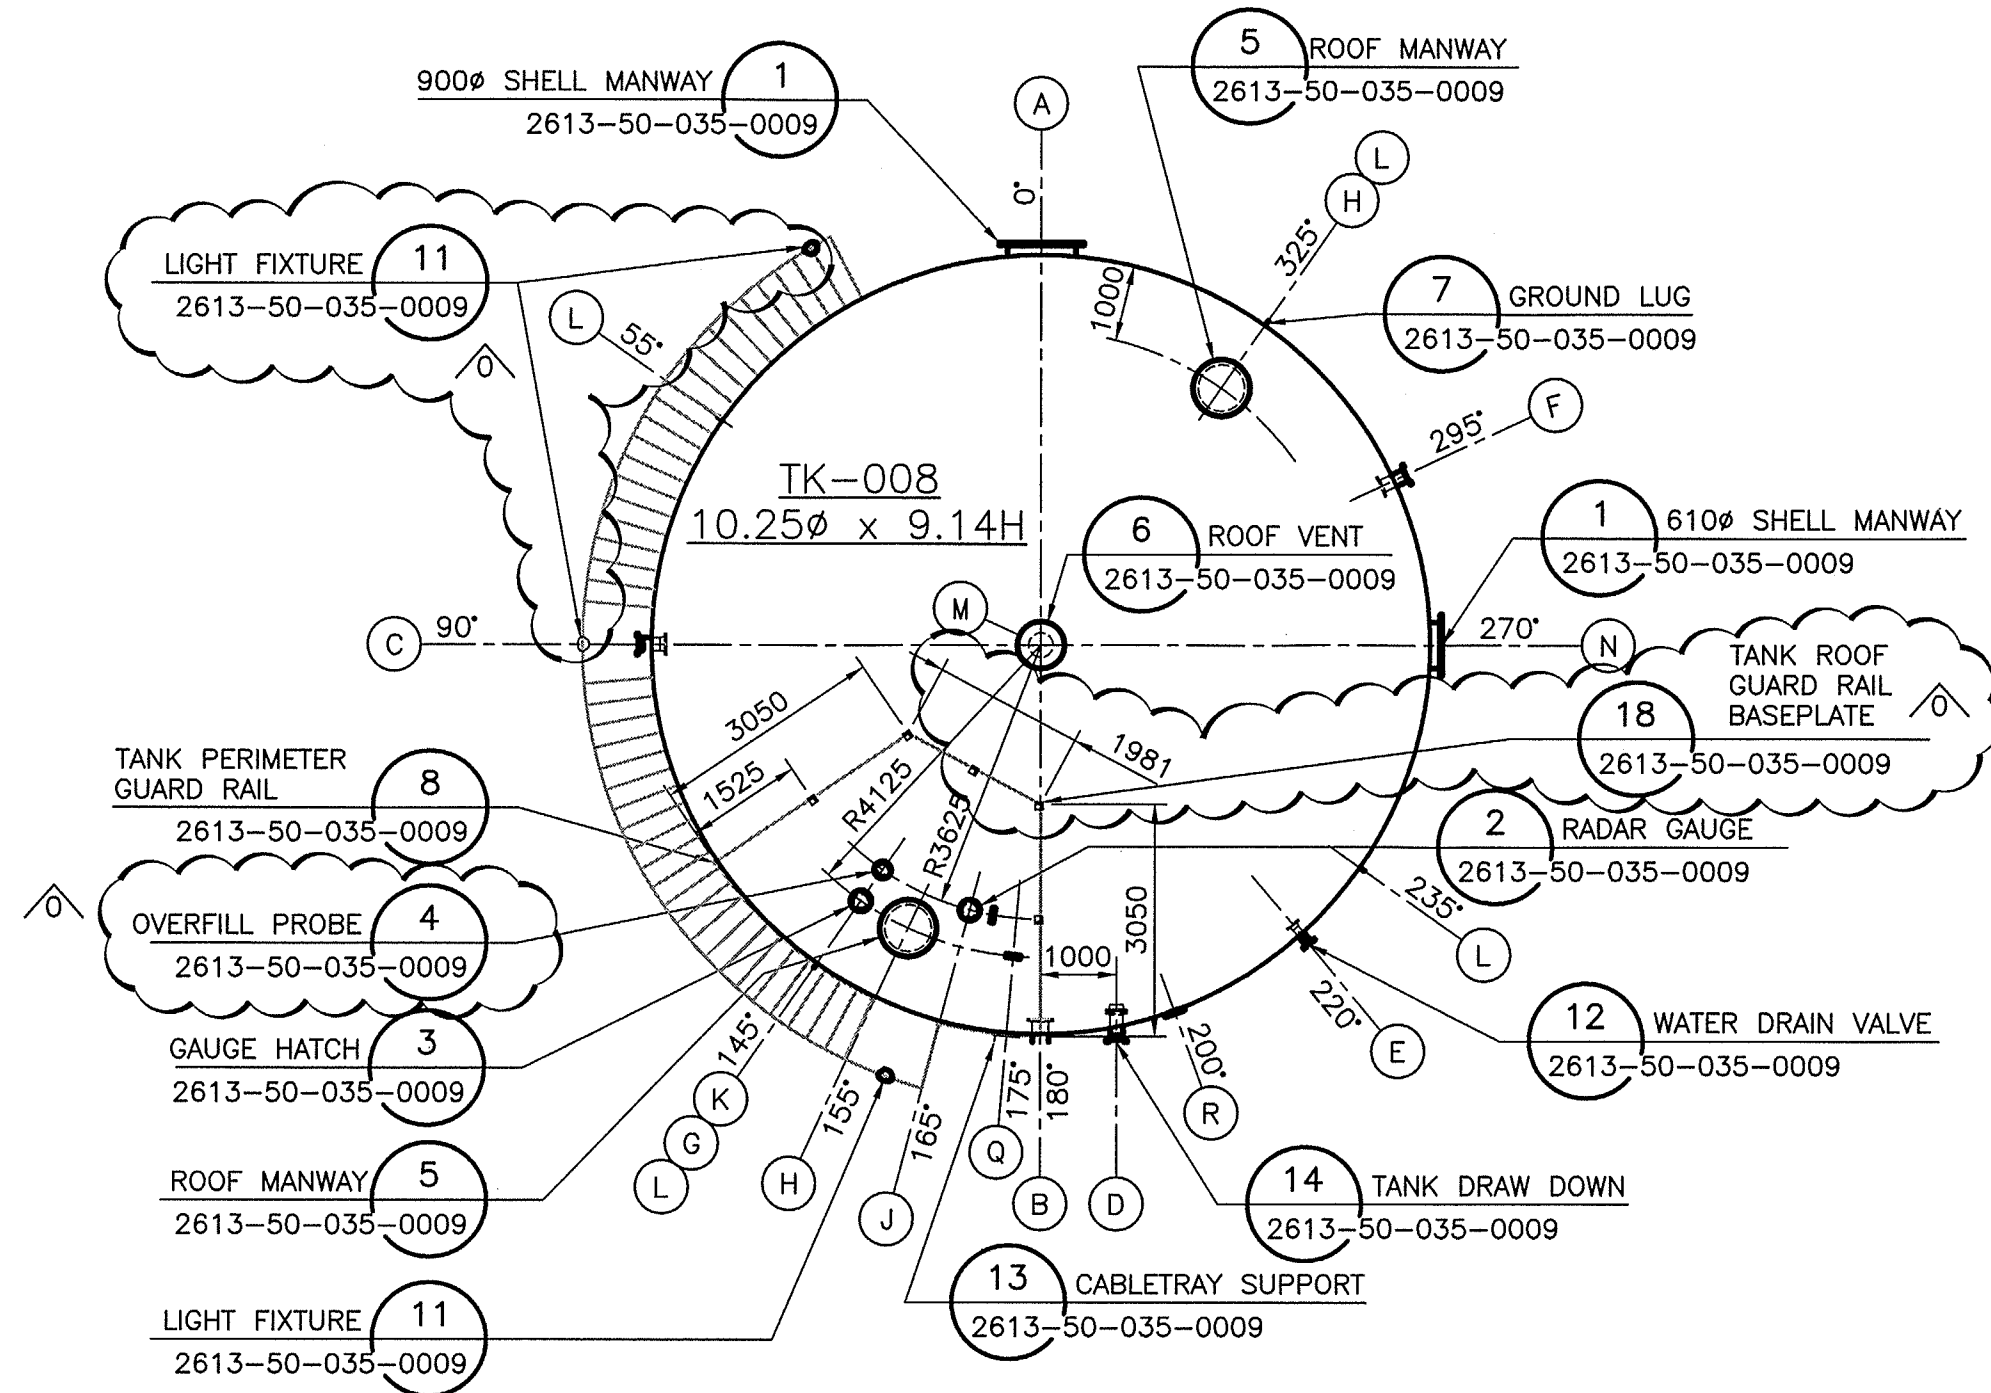


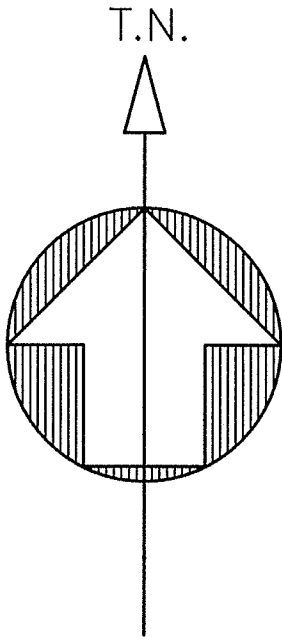


TANK APPURTENANCES (EACH TANK)						
ITEM	NO.	SERVICE	SIZE	RATING	TYPE	REMARKS
A	1	SHELL MANWAY	915 (36")	API 650	FF	API 650 FIG. 5-7A
B	1	TANK SUCTION	200 (8")	CLASS 150	RF WELD NECK	DOUBLE FLANGED /W 25mm SW HALF COUPLING ON EXTERIOR NOZZLE
C	1	TANK FILL	150 (6")	CLASS 150	RF WELD NECK	DOUBLE FLANGED /W 25mm SW HALF COUPLING ON EXTERIOR NOZZLE
D	1	TANK DRAW-DOWN	150 (6")	CLASS 150	RF WELD NECK	DOUBLE FLANGED
E	1	WATER DRAIN NOZZLE	75(3")	CLASS 150	RF WELD NECK	FLANGED
F	1	SPARE SHELL NOZZLE	150 (6")	CLASS 150	RF WELD NECK	FLANGED W/ BLIND FLANGE
G	1	GAUGE HATCH	150 (6")	CLASS 150	RF SLIP ON	FLANGED
H	2	ROOF MANWAY	610 (24")	API 650	FF	C/W EMERGENCY RELIEF MANHOLES
J	1	RADAR GAUGE	150 (6")	CLASS 150	RF SLIP ON	SINGLE FLANGE
K	1	ROOF NOZZLE (OVERFILL PROBE)	100 (4")	CLASS 150	RF SLIP ON	BLIND FLANGED
L	4	GROUNDING LUGS				
M	1	ROOF VENT	305* (12")	CLASS 150	NOZZLE	
N	1	SHELL MANWAY	610* (24")	API 650	FF	API 650 FIG. 5-7A
Q	8	CABLE TRAY SUPPORT				
R	1	FOAM CHAMBER INLET	150 (6")			BLIND FLANGED C/W GASKET

DRAWING NO.	DRAWING TITLE
1	REFERENCE DRAWINGS

THIS DRAWING WAS PREPARED FOR THE EXCLUSIVE USE OF Baffinland. THE AGREEMENT BETWEEN CLIENT AND Baffinland IS THE BASIS OF THIS DRAWING. Baffinland SHALL NOT BE RESPONSIBLE FOR ANY AND ALL ERRORS OR OMISSIONS IN THIS DRAWING.

NO.	DESCRIPTION	BY	CHK'D	APP'D	DATE
1	ISSUED FOR CONSTRUCTION	D.S.	F.A.		13-04-26

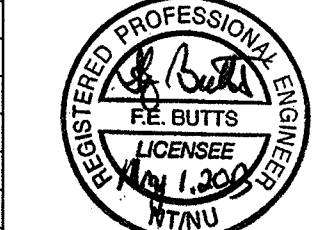

REV.	ISSUE FOR	ISSUE BY	DATE
0	ISSUED FOR CONSTRUCTION	D.S.	13-04-26

DESIGNED BY	DRAWN BY
F. BUTTS	E. BOND
DATE 13-02-20	DATE 13-02-20
CHECKED BY	DISCIP. ENGR.
M. MacIntyre	R. Butler
DATE 13-04-26	DATE 13-04-26
PROJ. DES. COORD.	PROJ. ENGR.
T. Thertell	J. Cleland
DATE 13-04-26	DATE 13-04-26
PROJ. MGR.	
S. PERRY	
DATE 13-04-26	

Baffinland	
MARY RIVER PROJECT - ERP	
MILNE PORT EARLY REVENUE PHASE 750,000L JET-A1 STORAGE TANKS TK-008	
SCALE 1:100 OR AS NOTED	DWG. NO. H349000-2614-50-035-0006
REV. 0	