
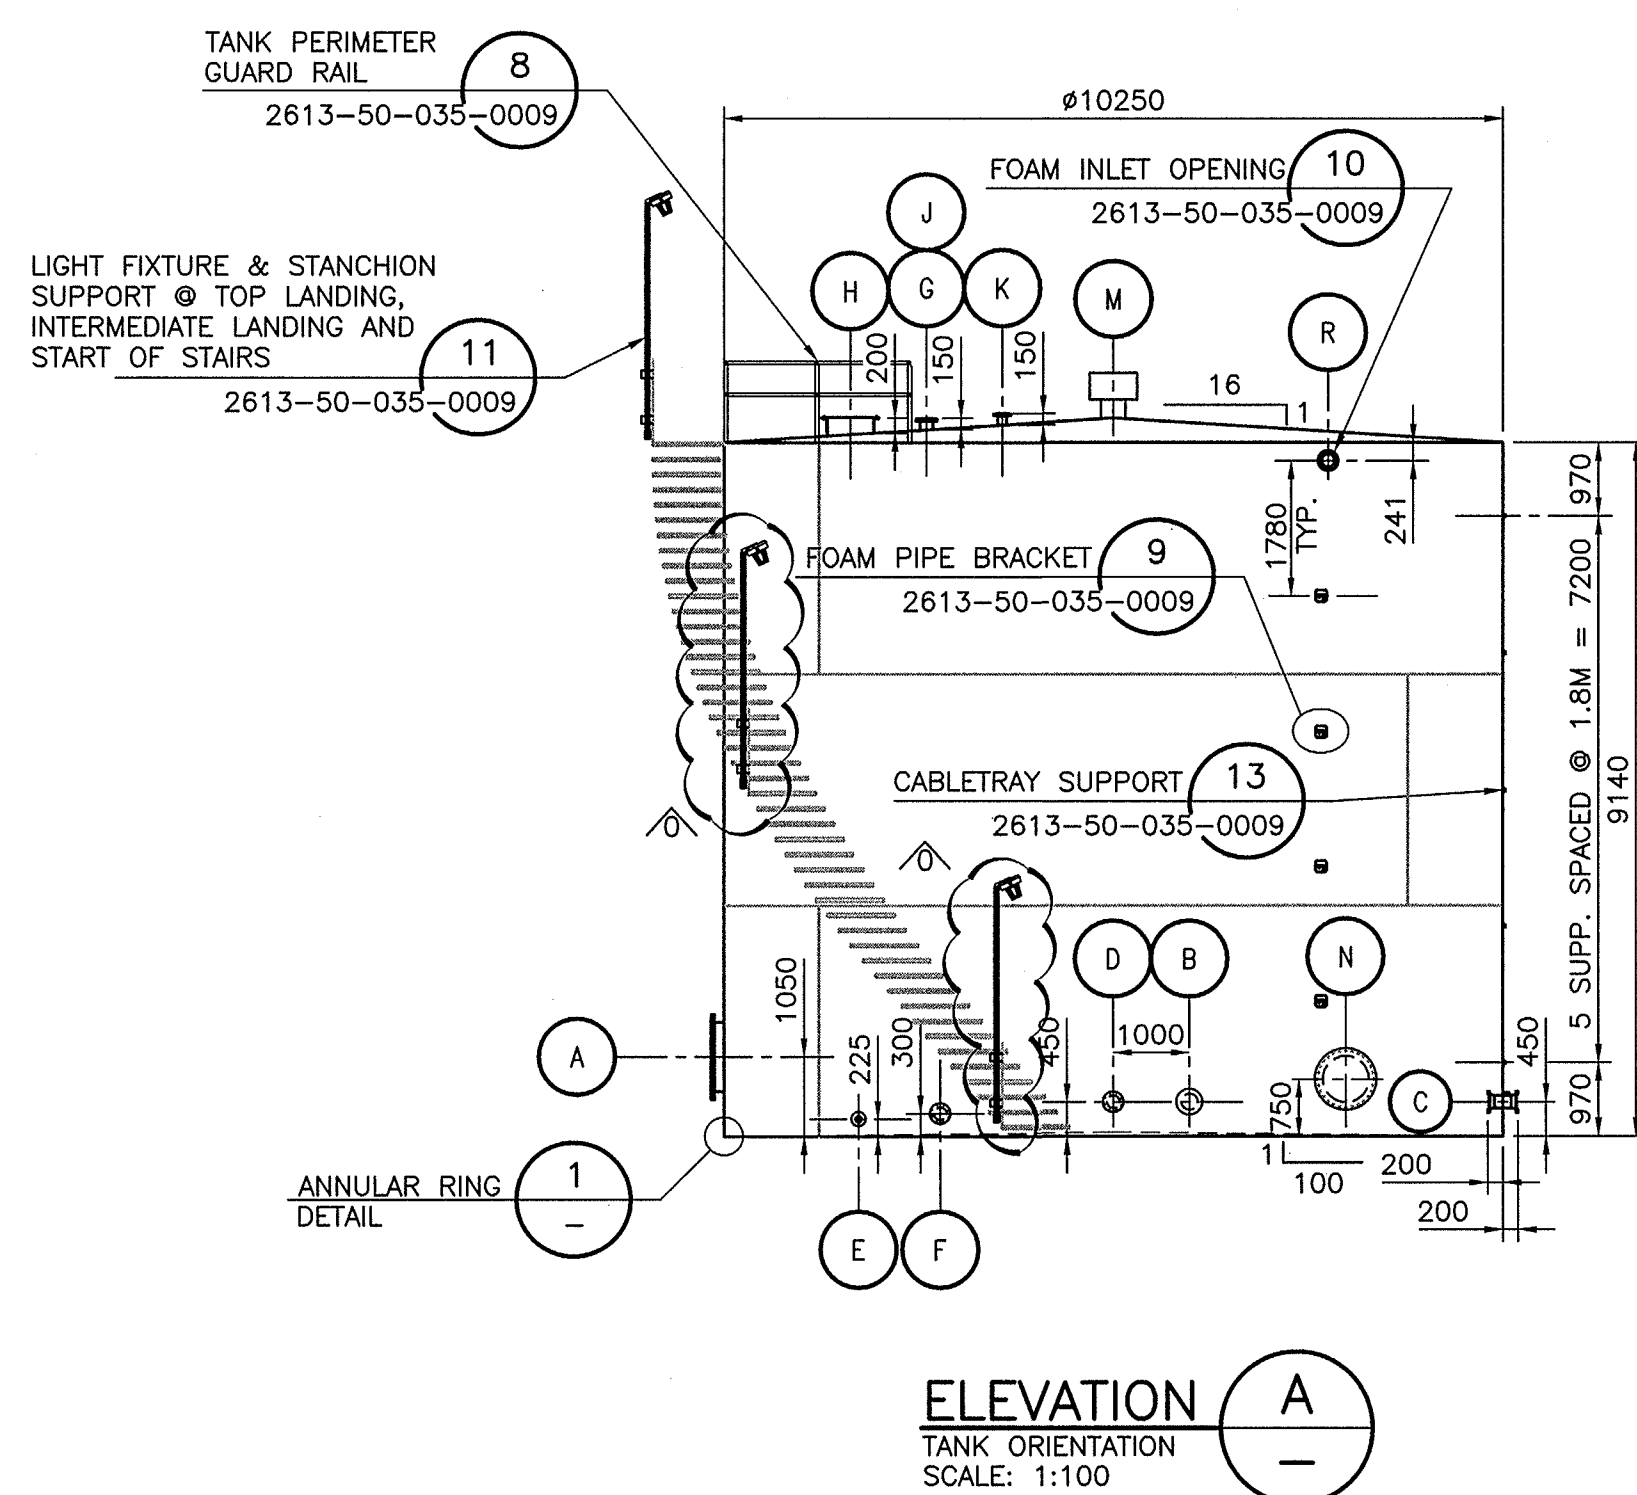


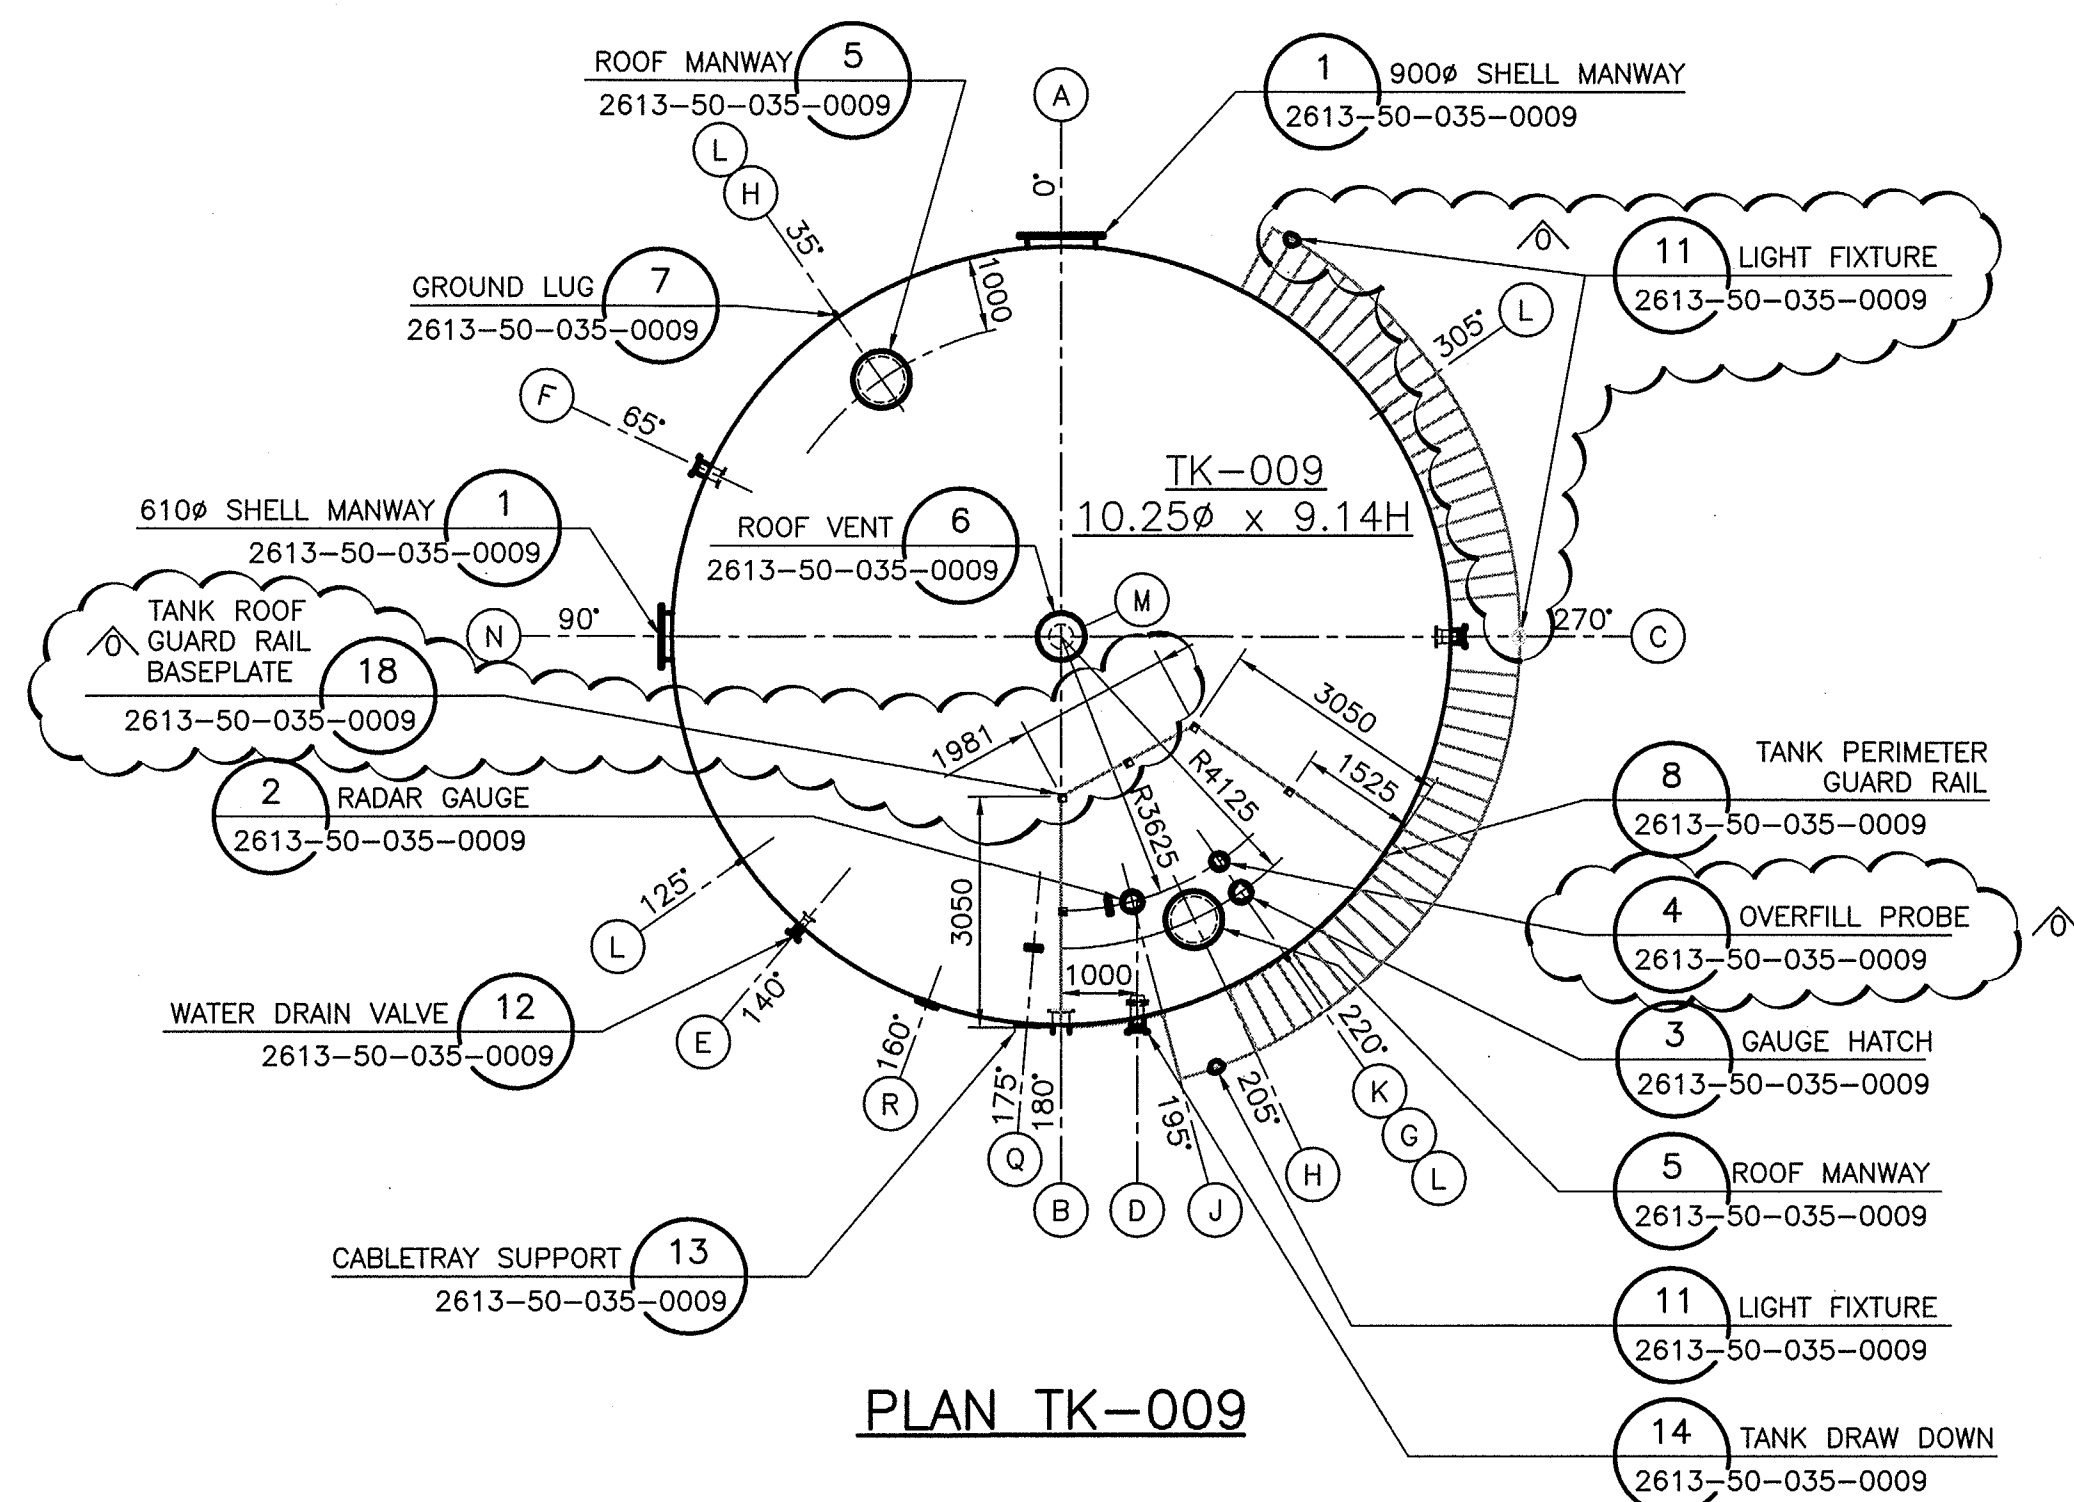

TANK APPURTENANCES (EACH TANK)							
ITEM	NO.	SERVICE	SIZE	RATING	TYPE	REMARKS	REFERENCE DETAIL
A	1	SHELL MANWAY	915 (36")	API 650	FF	API 650 FIG. 5-7A	DET. 1, DWG: 2613-50-035-0009
B	1	TANK SUCTION	200 (8")	CLASS 150	RF WELD NECK	DOUBLE FLANGED /W 25mm SW HALF COUPLING ON EXTERIOR NOZZLE	N/A
C	1	TANK FILL	150 (6")	CLASS 150	RF WELD NECK	DOUBLE FLANGED /W 25mm SW HALF COUPLING ON EXTERIOR NOZZLE	N/A
D	1	TANK DRAW-DOWN	150 (6")	CLASS 150	RF WELD NECK	DOUBLE FLANGED	DET. 14, DWG: 2613-50-035-0009
E	1	WATER DRAIN NOZZLE	75(3")	CLASS 150	RF WELD NECK	FLANGED	DET. 12, DWG: 2613-50-035-0009
F	1	SPARE SHELL NOZZLE	150 (6")	CLASS 150	RF WELD NECK	FLANGED w/ BLIND FLANGE	N/A
G	1	GAUGE HATCH	150 (6")	CLASS 150	RF SLIP ON	FLANGED	DET. 3, DWG: 2613-50-035-0009
H	2	ROOF MANWAY	610 (24")	API 650	FF	C/W EMERGENCY RELIEF MANHOLES	DET. 5, DWG: 2613-50-035-0009
J	1	RADAR GAUGE	150 (6")	CLASS 150	RF SLIP ON	SINGLE FLANGE	DET. 2, DWG: 2613-50-035-0009
K	1	ROOF NOZZLE (OVERFILL PROBE)	100 (4")	CLASS 150	RF SLIP ON	BLIND FLANGED	DET. 4, DWG: 2613-50-035-0009
L	4	GROUNDING LUGS					DET. 7, DWG: 2613-50-035-0009
M	1	ROOF VENT	305# (12")	CLASS 150	NOZZLE		DET. 6, DWG: 2613-50-035-0009
N	1	SHELL MANWAY	610# (24")	API 650	FF	API 650 FIG. 5-7A	DET. 1, DWG: 2613-50-035-0009
Q	8	CABLE TRAY SUPPORT	-	-	-	-	DET. 13, DWG: 2613-50-035-0009
R	1	FOAM CHAMBER INLET	150 (6")	-	-	BLIND FLANGED C/W GASKET	DET. 10, DWG: 2613-50-035-0009

[illegible]