



Σ000-50-10-035-10-035-0003


ON DWG

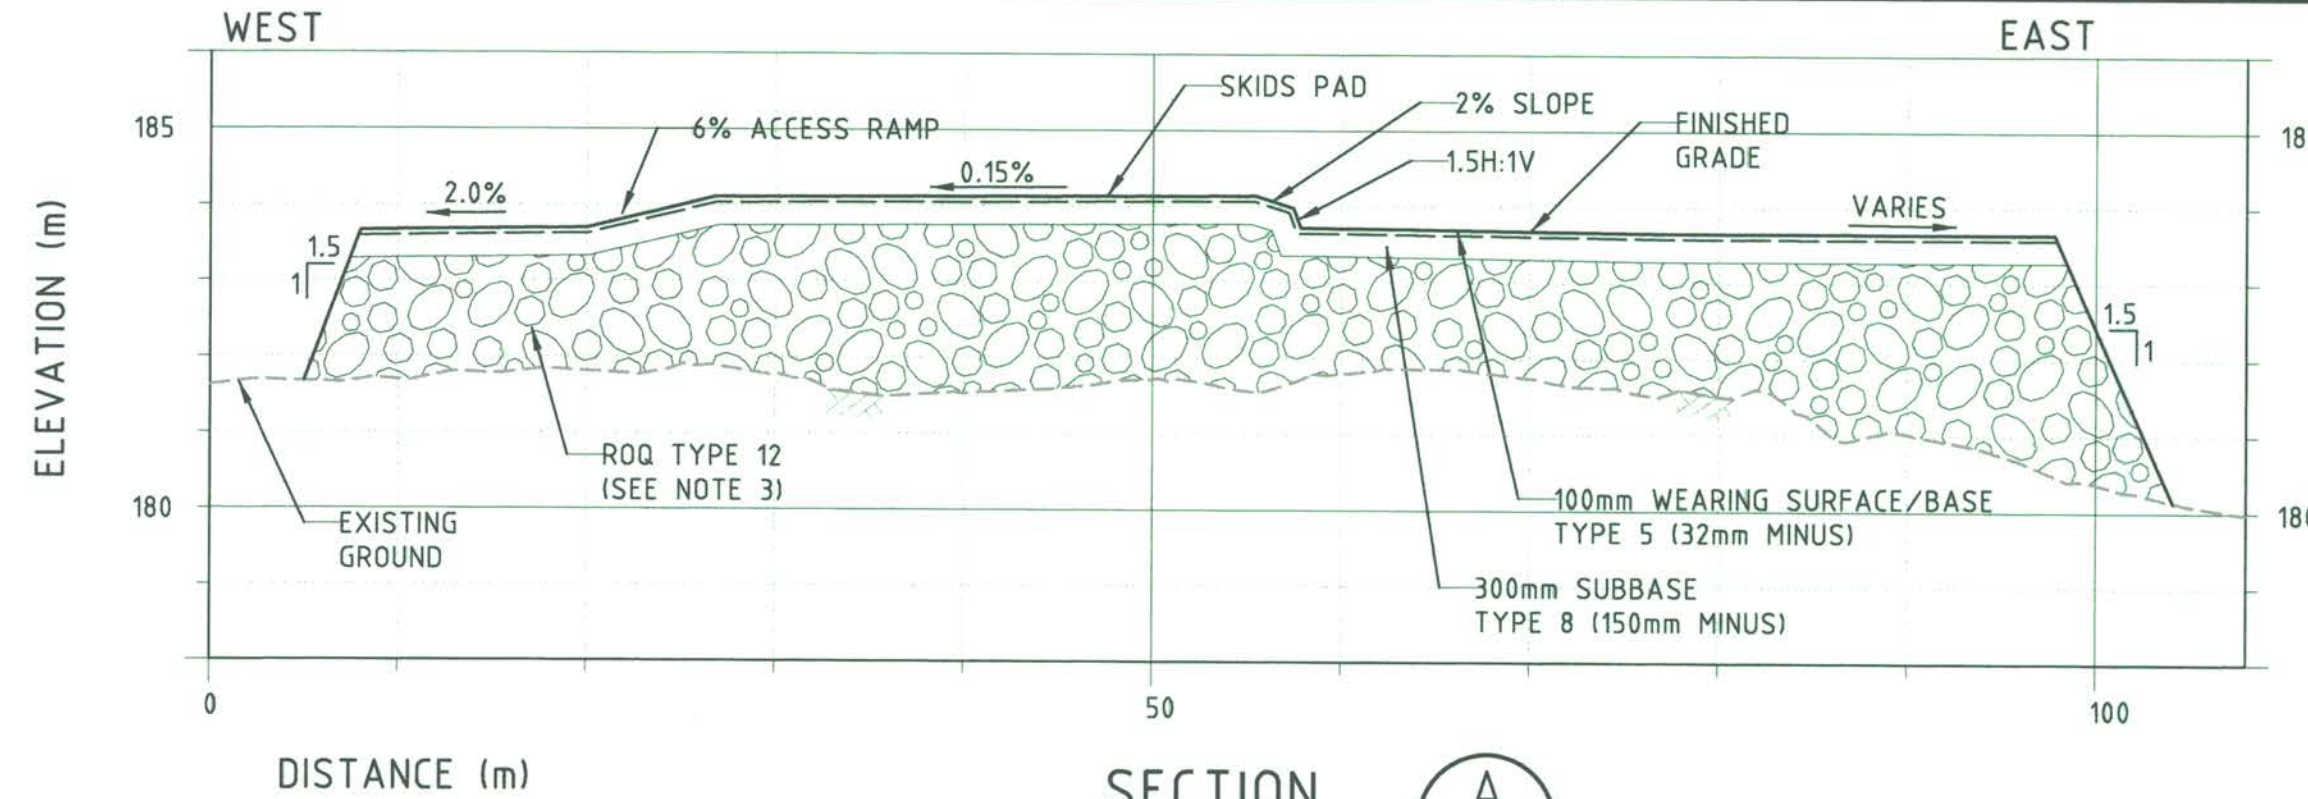


SECTION A
1:400 H
1:100 V
4135-10-035-0002

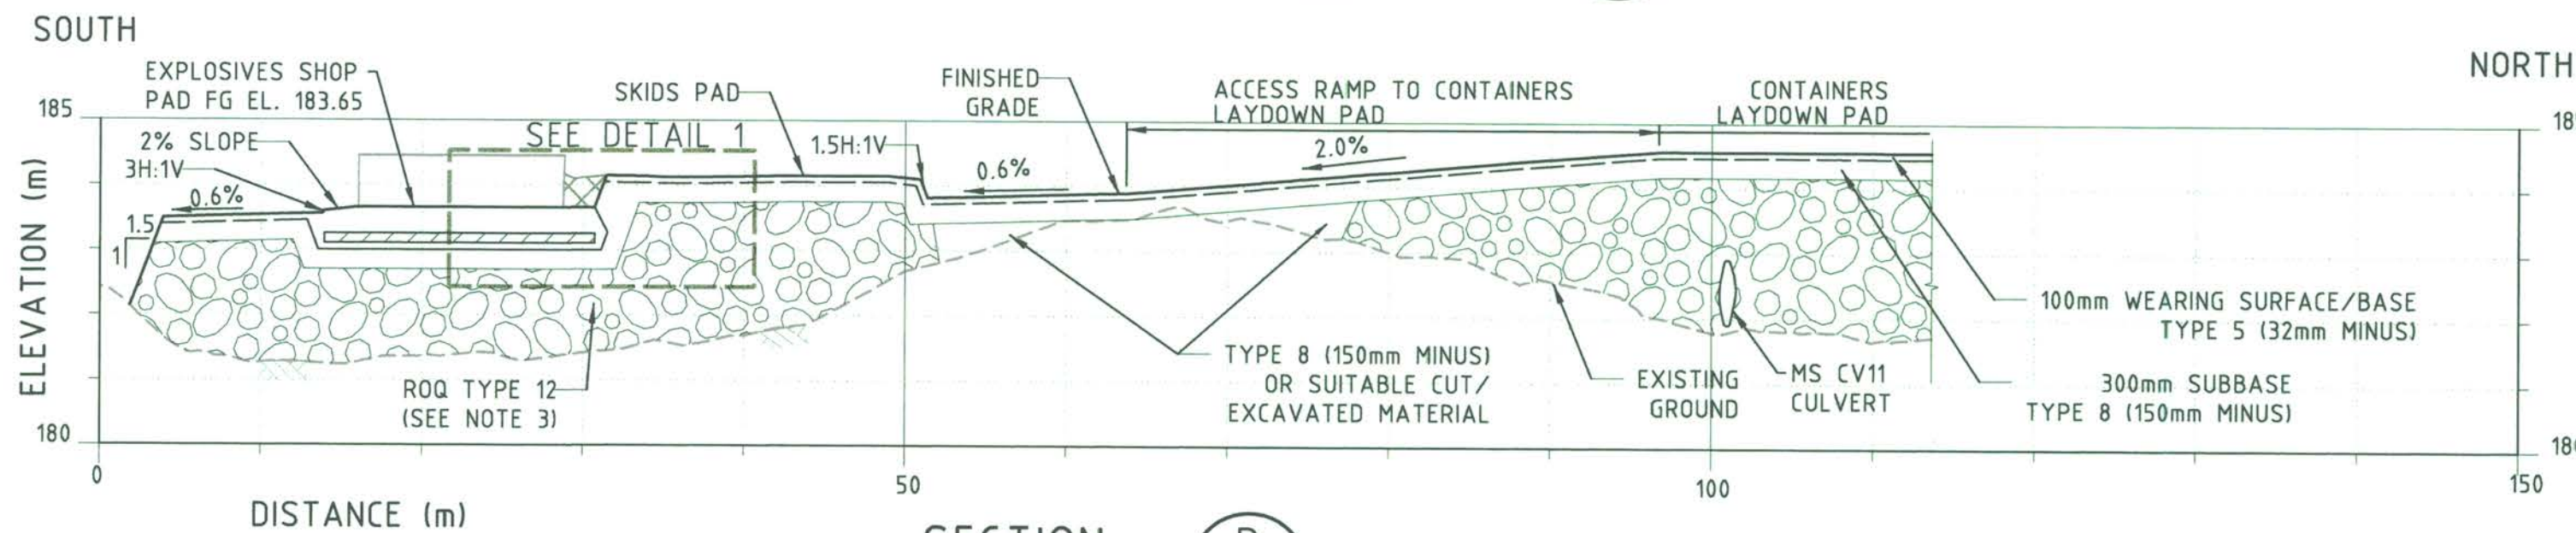


SECTION B
1:400 H
1:100 V
4135-10-035-0002

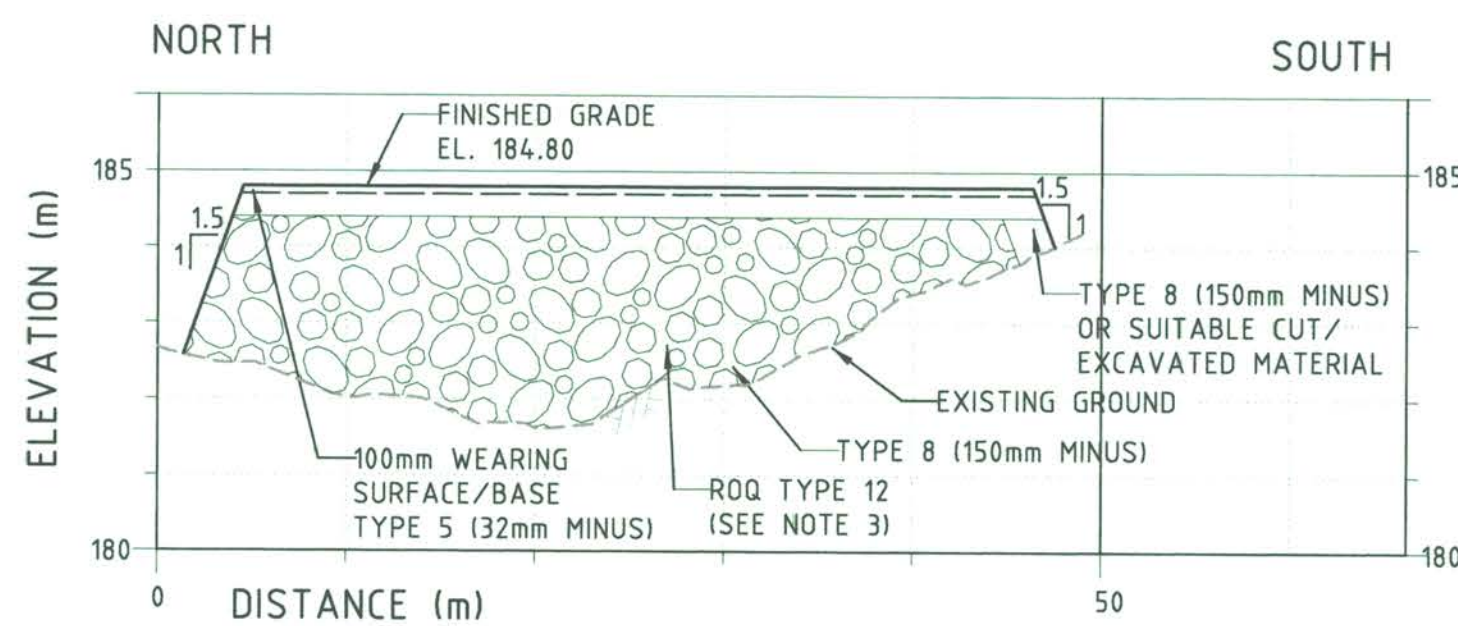

SECTION C
1:400 H
1:100 V
4135-10-035-0002

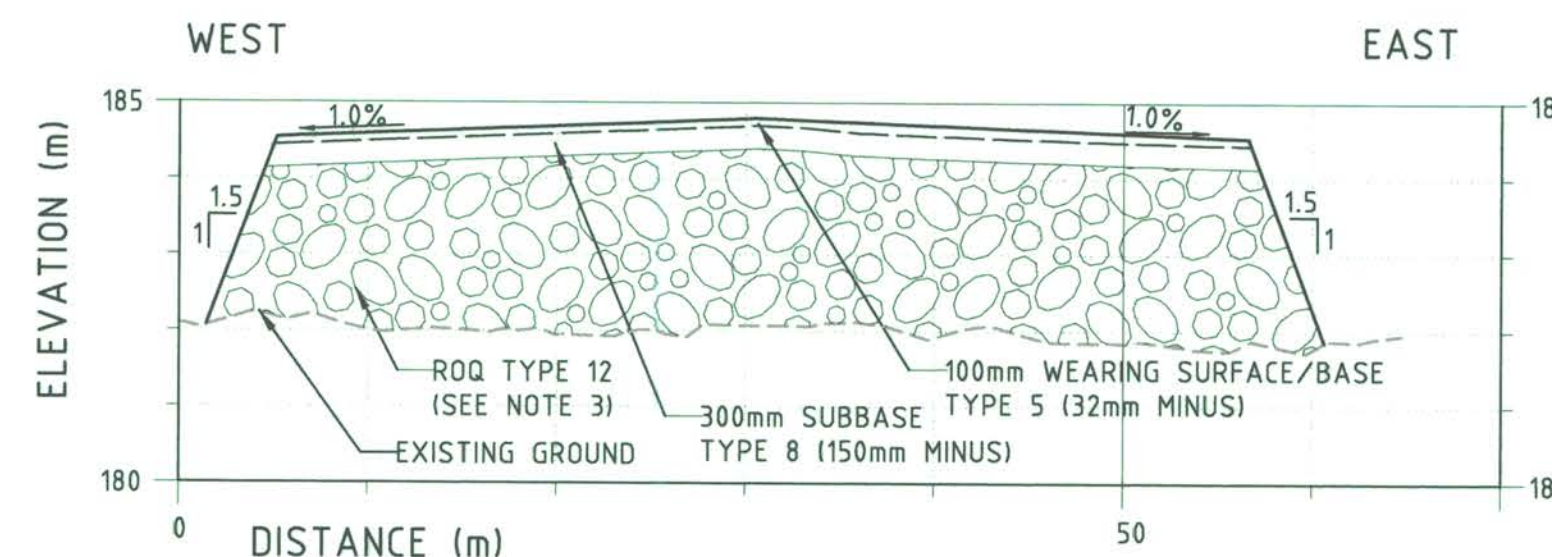

SECTION D
1:400 H
1:100 V
4135-10-035-0002

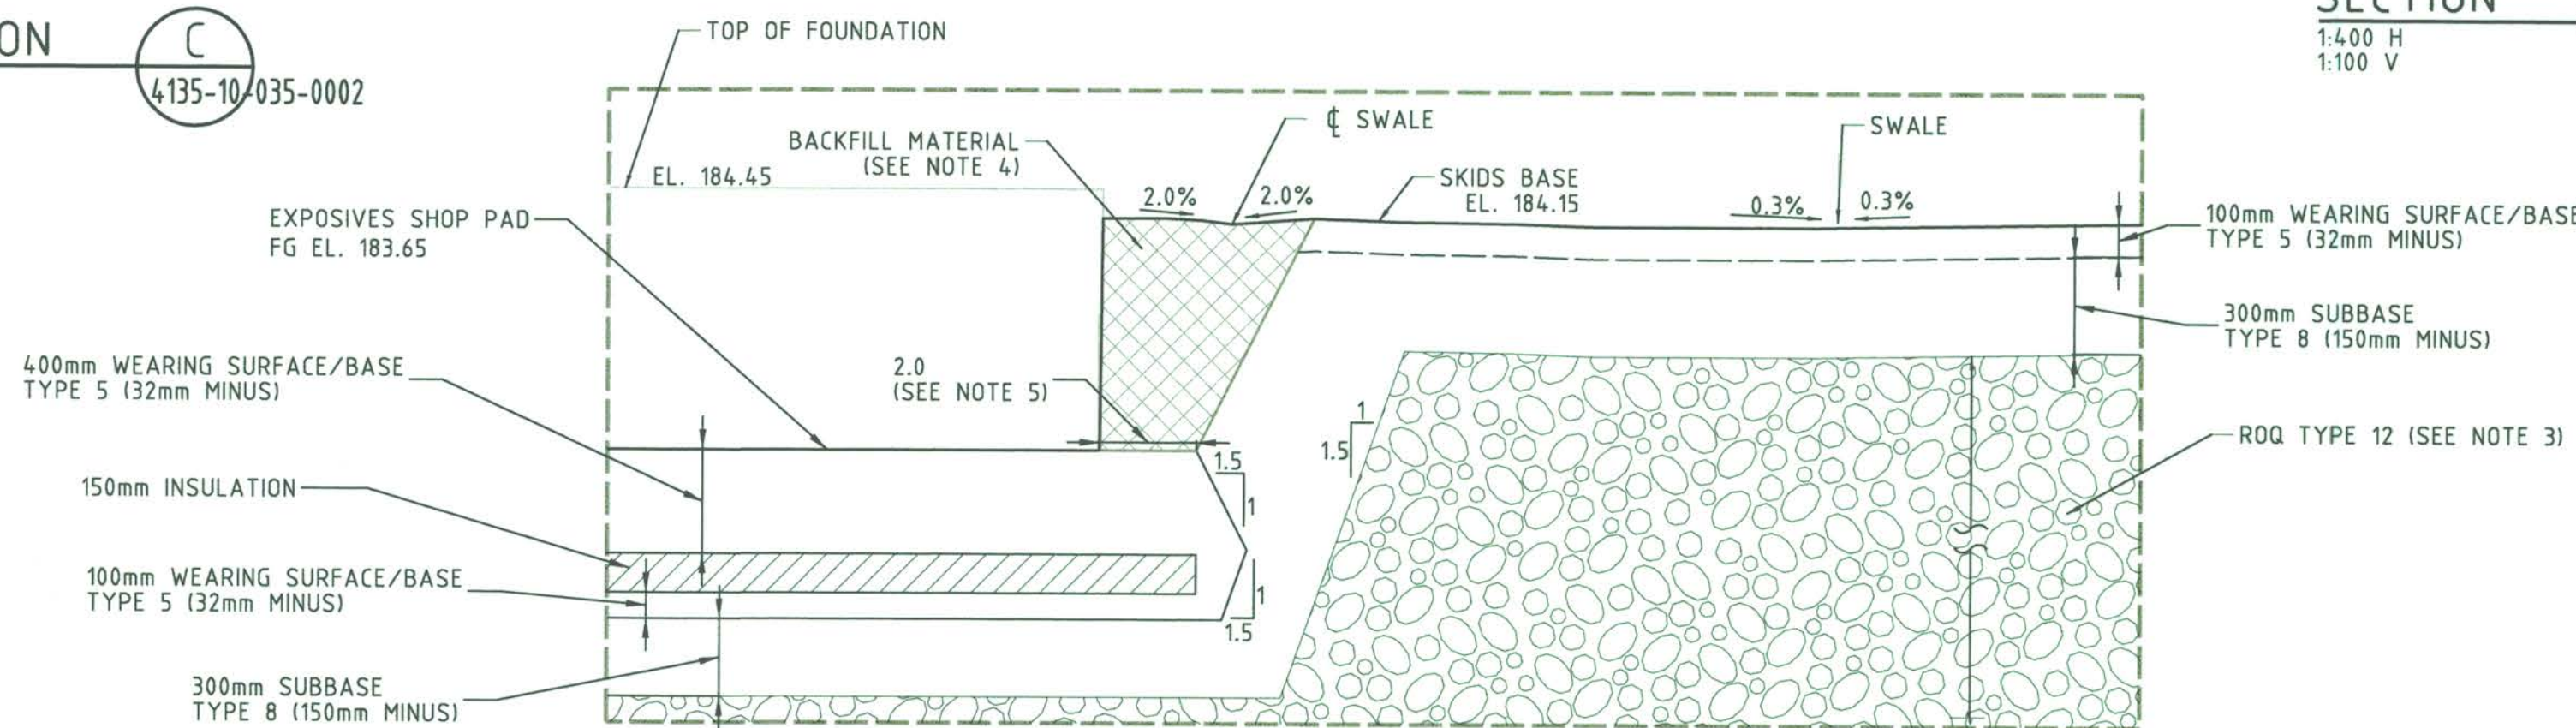

DETAIL 1
1:80 H
1:20 V

CULVERT ID	FISH BEARING (P/Y/N)	NUMBER OF PIPES	D (mm)	W (mm)	TYPE	CULVERT C AT UPSTREAM		RIP RAP REQUIRED (Y/N)	U/S INV. ELV. (m)	CULVERT C AT DOWNSTREAM		RIP RAP REQUIRED (Y/N)	D/S INV. ELV. (m)	C (mm)	L (m)	S (%)	SKEW (DEGREE)	LENGTH (m)
						NORTHING	EASTING			NORTHING	EASTING							
MS CV11	N	1	1000	500	CSP	N 7 911 990.28	E 561 809.47	Y	182.34	N 7 911 985.38	E 561 826.79	Y	182.00	500	4.0	1.9	70.15	18

CULVERT SCHEDULE

REFER TO DRAWING H349000-1000-10-041-0003 FOR DETAIL

LEGEND:

- Grading Slope
- Building Foundation (By Others)
- Run of Quarry Type 12 (600mm Minus)
- 150mm Insulation (Styrofoam Highload 60 or Approved Equivalent)
- Backfill Area (See Note 6)

NOTES:

- TOPOGRAPHY PROVIDED BY TERRAPOINT CANADA INC.
- ALL DIMENSIONS AND ELEVATIONS SHOWN ARE IN METRES UNLESS NOTED OTHERWISE.
- FOR FILL DEPTH > 600mm AND DEPENDING ON FILL EXTENT, USE TYPE 12 IE. RUN OF QUARRY (600mm MINUS).
- VOID SPACE BETWEEN THE BUILDING FOUNDATION AND SKID FOUNDATION PAD, SHALL BE BACKFILLED AND COMPACTED WITH TYPE 5 (32mm MINUS) MATERIAL.
- PROVIDE BOARD INSULATION UNDER THE EXPLOSIVES SHOP FOUNDATION.
- FOR TYPICAL EARTHWORKS DETAILS REFER TO DRAWINGS H349000-1000-10-041-0001 AND 0002.

FOR CONSTRUCTION

PERMIT TO PRACTICE
HATCH LTD.
Signature: [Signature]
Date: 29 Aug 13
PERMIT NUMBER: P 512
The Association of Professional Engineers,
Geologists and Geophysicists of NWT/NUNU

THIS DRAWING WAS PREPARED FOR THE EXCLUSIVE USE OF BAFINLAND. THE ASSOCIATION OF PROFESSIONAL ENGINEERS, GEOLGISTS AND GEOPHYSICISTS OF NWT/NUNU, UNLESS OTHERWISE SPECIFIED IN THE DRAWING, IS NOT RESPONSIBLE FOR THE ACCURACY OR COMPLETENESS OF THE INFORMATION PROVIDED IN THIS DRAWING. ANY REVISIONS TO THIS DRAWING SHALL BE MADE BY THE ASSOCIATION OF PROFESSIONAL ENGINEERS, GEOLGISTS AND GEOPHYSICISTS OF NWT/NUNU.



HATCH

DESIGNED BY: A. VALENZUELA
DRAWN BY: A. VALENZUELA
DATE 2013-08-29
CHECKED BY: K. FALLAH
DATE 2013-08-29
PROJ. DES. COORD. T. THEATRE
DATE 2013-08-29
PROJ. ENGR. J. CLELAND
DATE 2013-08-29
PROJ. MGR. S. PERRY
DATE 2013-08-29

Baffinland

MARY RIVER PROJECT

MINE SITE
EXPLOSIVES EMULSION PLANT
EARTHWORKS & DRAINAGE-SECTIONS & DETAIL

DWG. NO.
H349000-4135-10-035-0003

REV. 0