
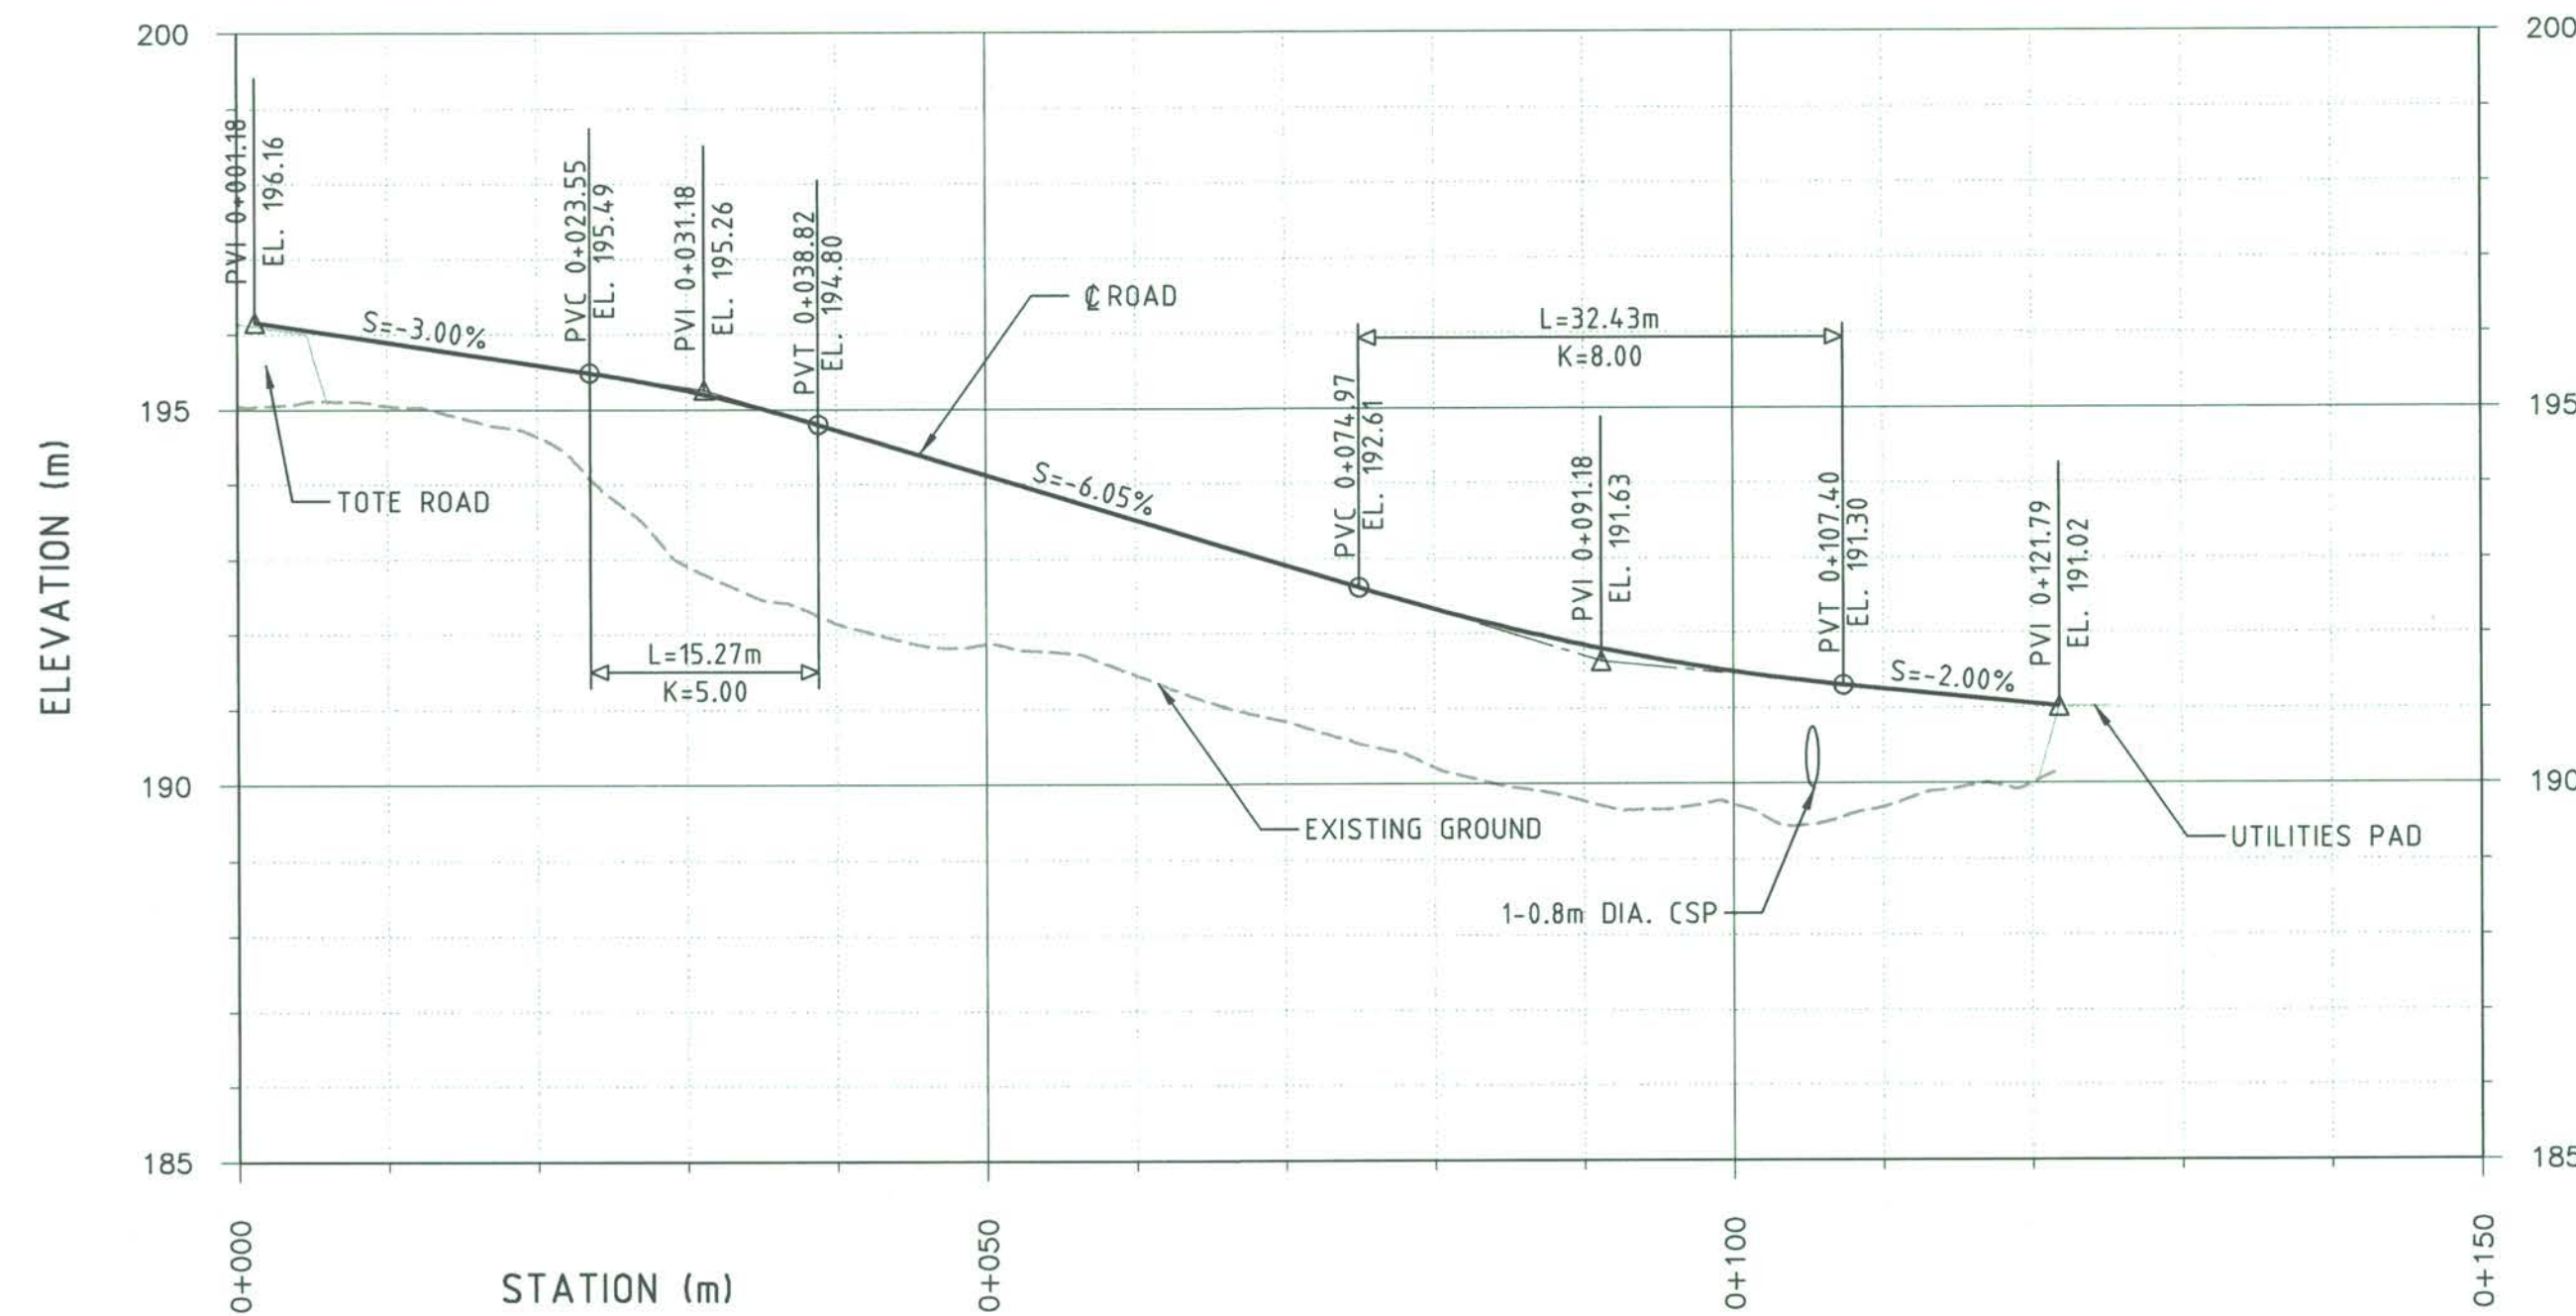
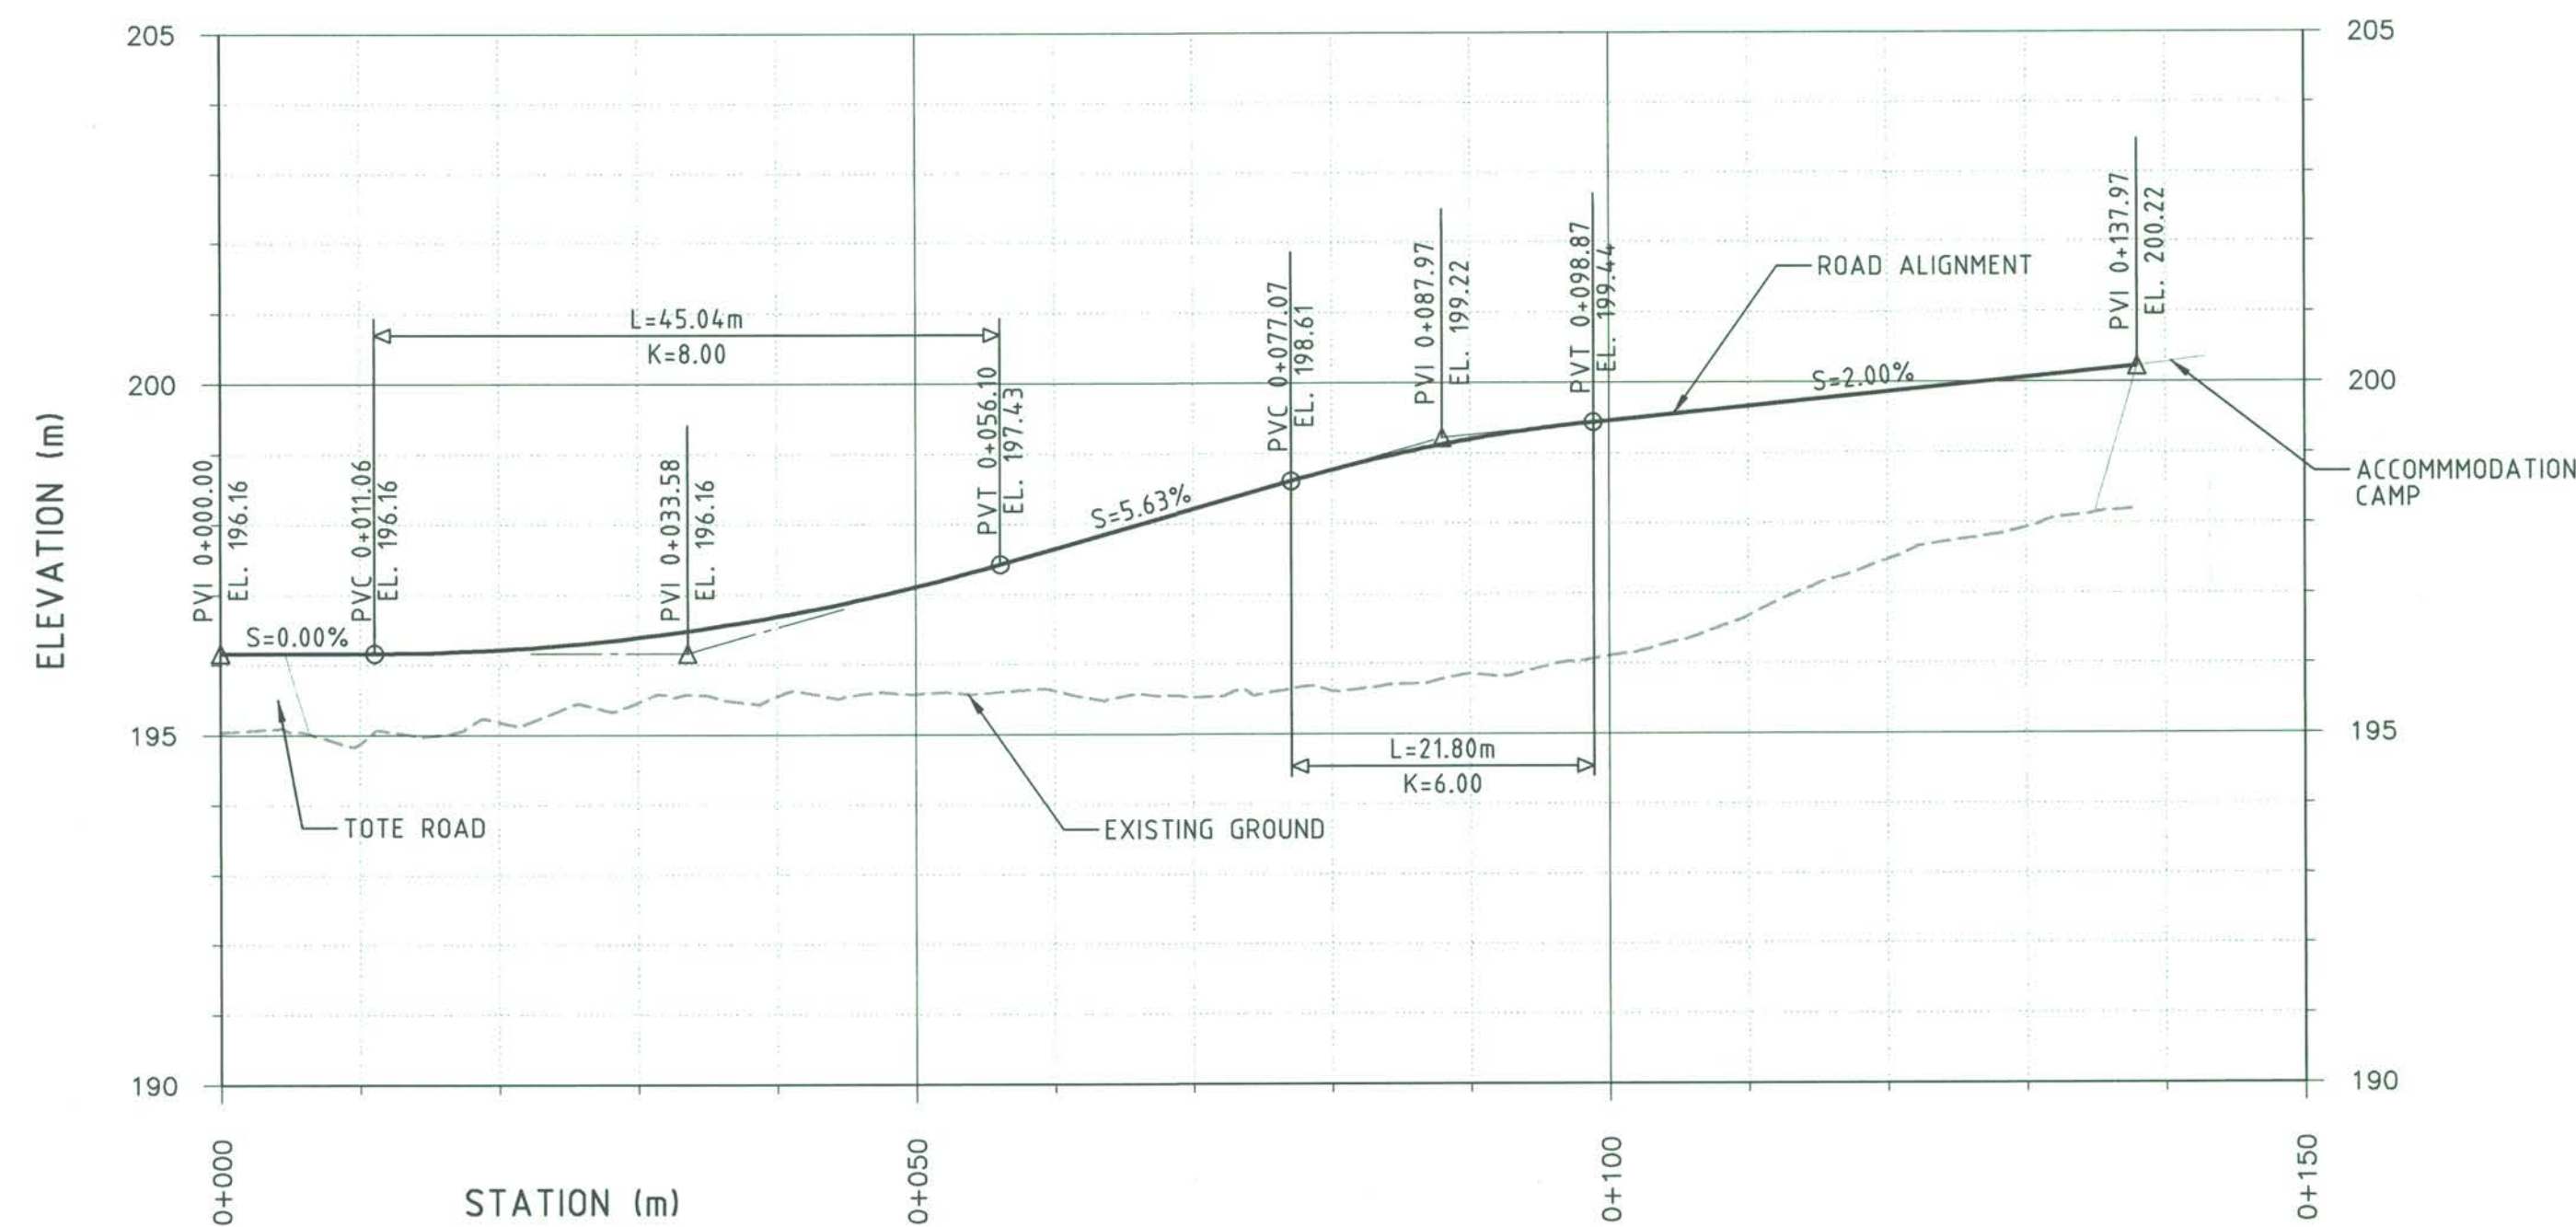


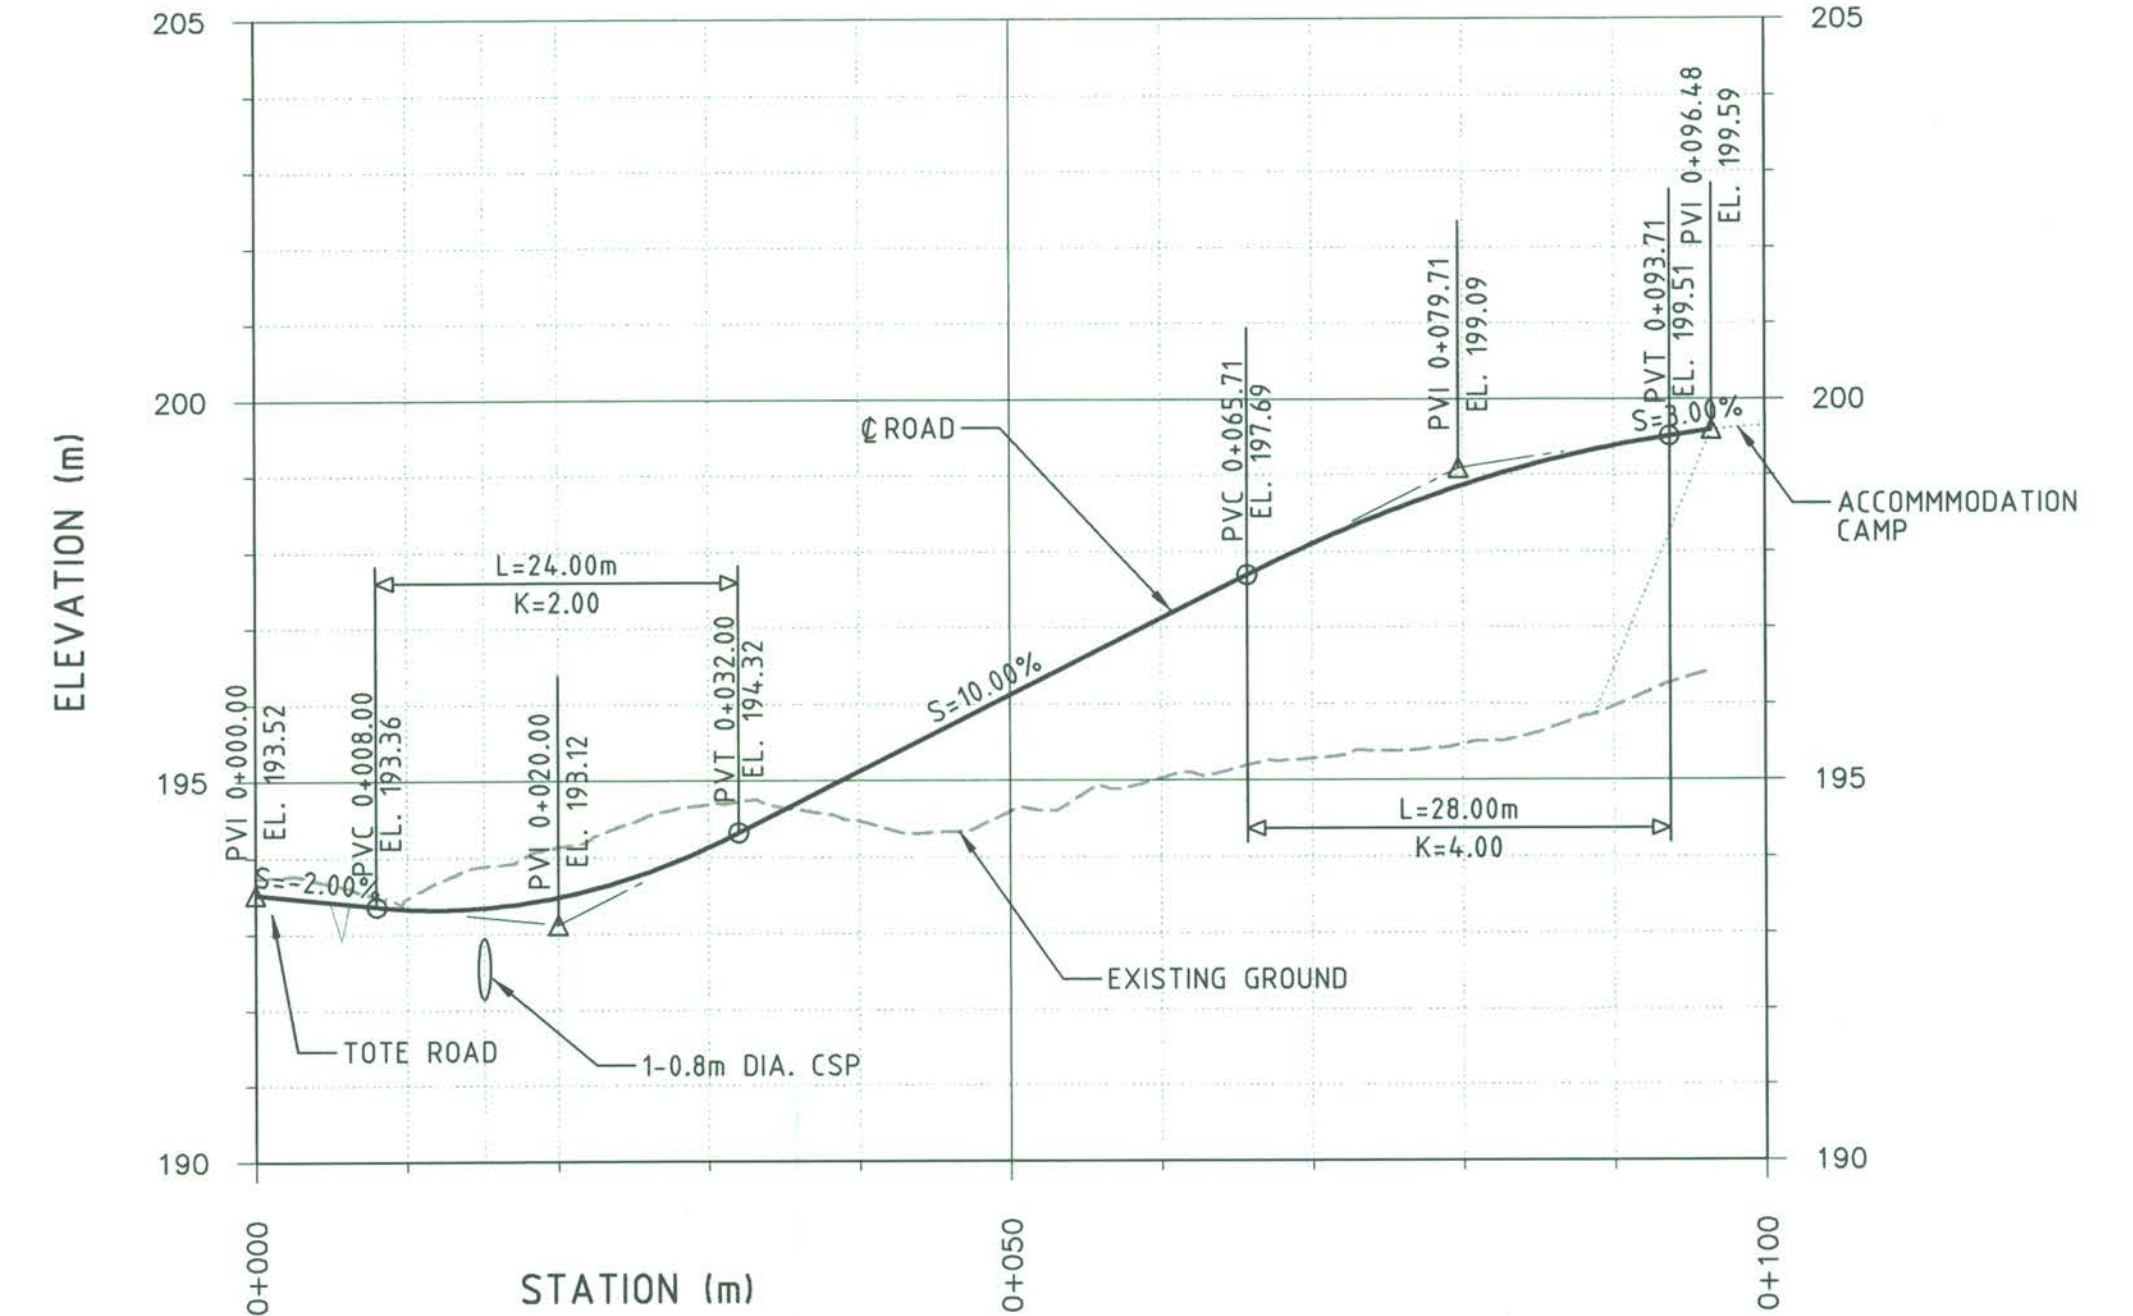

UTILITIES PAD ACCESS ROAD PROFILE

1:500 H
1:100 V

ACCOMMODATION CAMP/ SERVICES ACCESS ROAD PROFILE

1:500 H
1:100 V

ACCOMMODATION CAMP DELIVERY ROAD PROFILE

1:500 H
1:100 V

NOTES:

- TOPOGRAPHY PROVIDED BY TERRAPOINT CANADA INC.
- COORDINATE GRID IS SHOWN IN UTM (NAD83) ZONE 17 AND IS IN METRES.
- CONTOURS ARE IN METRES. CONTOUR INTERVAL IS 0.5 METRES.
- ALL DIMENSIONS AND ELEVATIONS ARE IN METRES UNLESS NOTED OTHERWISE.
- SAFETY BERM TO BE ADDED AS PER SITE REQUIREMENTS, AS APPROVED BY COMPANY'S REPRESENTATIVE. MODIFICATIONS SUCH AS CULVERT EXTENSION MIGHT BE NECESSARY.
- TO BE READ IN CONJUNCTION WITH THE FOLLOWING DOCUMENTS:
No. H349000-4139-10-144-0003 "MINE SITE-UTILITIES PAD ACCESS ROAD STAKEOUT REPORT".
No. H349000-4139-10-144-0004 "MINE SITE-ACCOMMODATION CAMP/ SITE SERVICES ACCESS ROAD STAKEOUT REPORT".
No. H349000-4139-10-144-0005 "MINE SITE-ACCOMMODATION CAMP DELIVERY ROAD STAKEOUT REPORT".

LEGEND:

PVC	POINT OF VERTICAL CURVE
PVI	POINT OF VERTICAL INTERSECTION
PVT	POINT OF VERTICAL TANGENT
K	RATE OF VERTICAL CURVATURE
CSP	CORRUGATED STEEL PIPE

FOR CONSTRUCTION

PERMIT TO PRACTICE
HATCH LTD.
Signature: *[Signature]*
Date: 30/08/13
PERMIT NUMBER: P 512
The Association of Professional Engineers,
Geologists and Geophysicists of NWT/NNU

THIS DRAWING WAS PREPARED FOR THE EXCLUSIVE USE OF BAFINLAND
IRON CORPORATION. ANY REUSE OR REPRODUCTION OF THIS DRAWING
WITHOUT THE WRITTEN PERMISSION OF BAFINLAND IRON CORPORATION IS
STRICTLY PROHIBITED. THE USER OF THIS DRAWING SHALL BE RESPONSIBLE
FOR OBTAINING ALL NECESSARY PERMITS AND FOR OBTAINING ALL
NECESSARY INFORMATION FROM THE APPROPRIATE AGENCIES AND
INDIVIDUALS. THE USER OF THIS DRAWING SHALL BE RESPONSIBLE FOR
OBTAINING ALL NECESSARY INFORMATION FROM THE APPROPRIATE AGENCIES
AND INDIVIDUALS. THE USER OF THIS DRAWING SHALL BE RESPONSIBLE FOR
OBTAINING ALL NECESSARY INFORMATION FROM THE APPROPRIATE AGENCIES
AND INDIVIDUALS.

REGISTERED PROFESSIONAL ENGINEER
M. M. S. HASSAN
LICENSEE
NT/NNU

HATCH™

DESIGNED BY
D. SINGH
DATE 2013-07-15
CHECKED BY
A. SAHILL
DATE 2013-08-30
PROJ. DES. COORD.
T. THERTELL
DATE 2013-08-30
PROJ. MGR.
S. PERRY
DATE 2013-08-30

DRAWN BY
D. SINGH
DATE 2013-07-15
DISCIP. ENGR.
S. HASSAN
DATE 2013-08-30
PROJ. ENGR.
J. CLELAND
DATE 2013-08-30

Baffinland

MARY RIVER PROJECT

MINE SITE
INFRASTRUCTURE PADS ACCESS ROADS
PROFILES

SCALE
1:500
OR AS NOTED

DWG. NO.
H349000-4139-10-012-0005

REV.
0

ORIGINAL SHEET SIZE: ISO A1 (841 x 594)

H349000-4139-10-012-0004 MINE SITE INFRASTRUCTURE ACCESS ROADS-PLAN
DRAWING NO. DRAWING TITLE

REFERENCE DRAWINGS