




PLAN VIEW

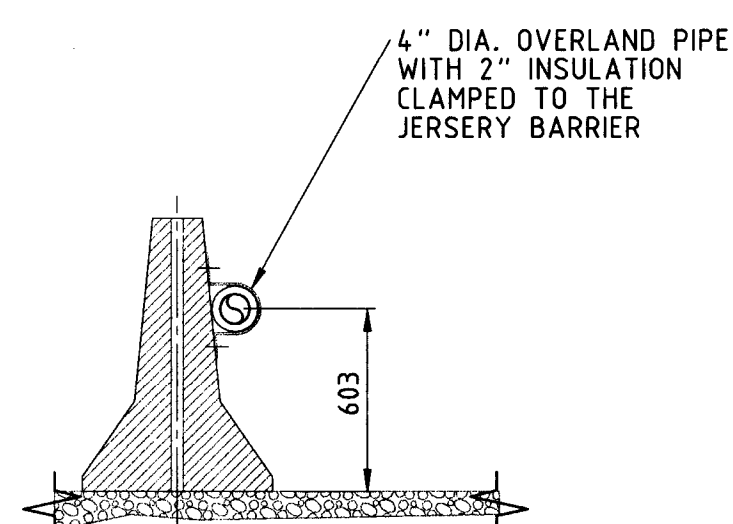


SECTION
SCALE 1:25

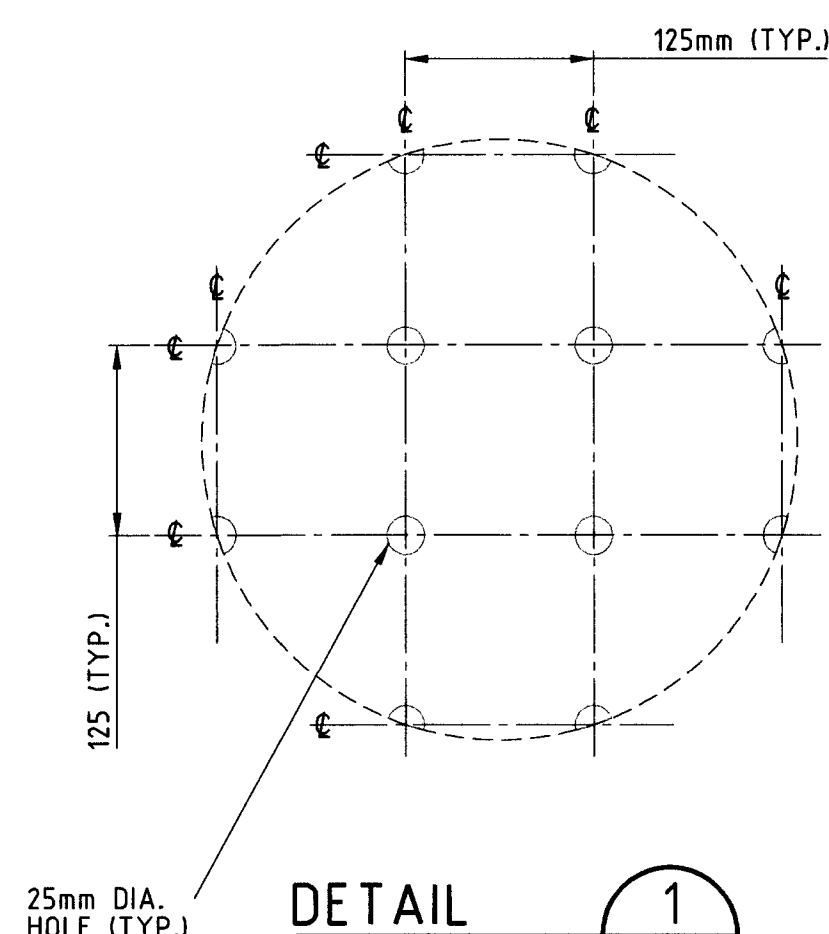


DETAIL
SCALE 1:10

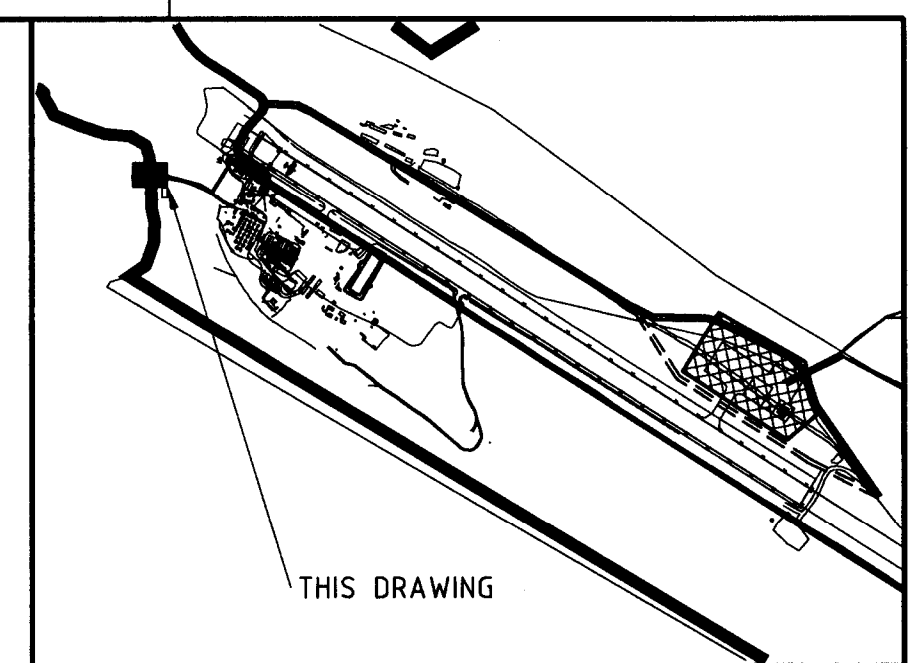


KEY PLAN

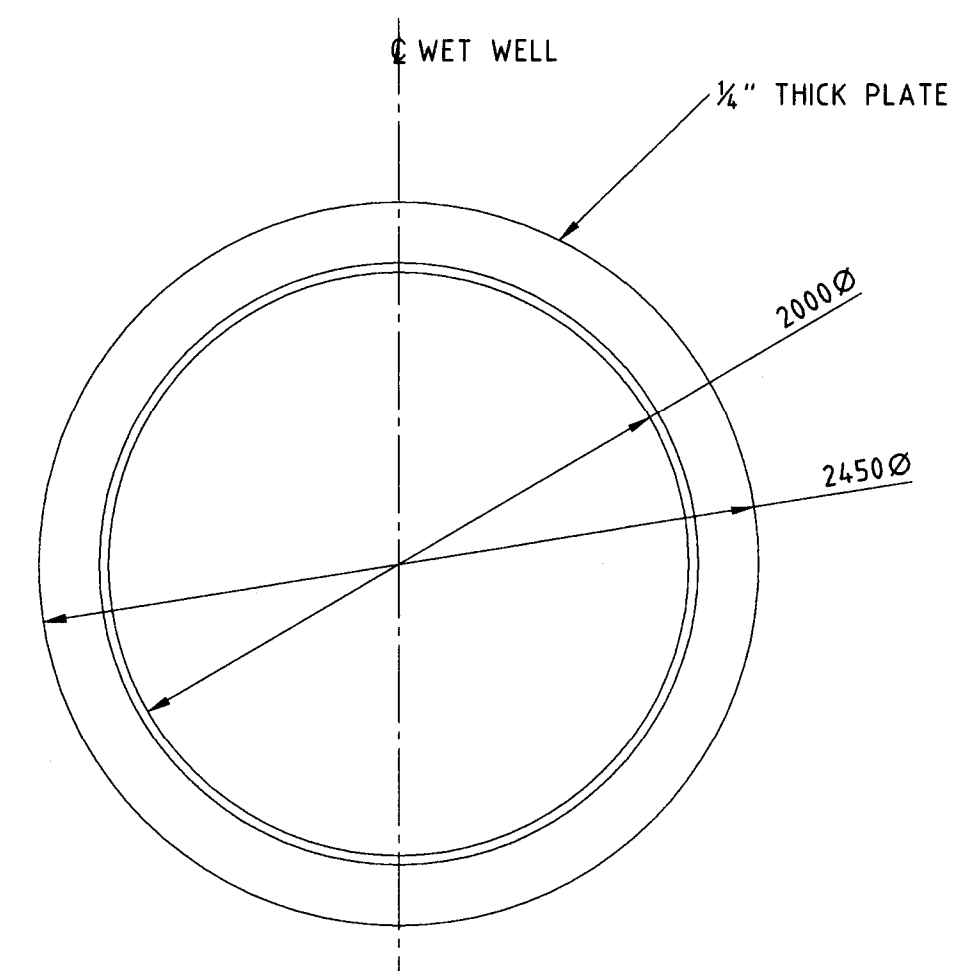

SECTION
SCALE 1:25

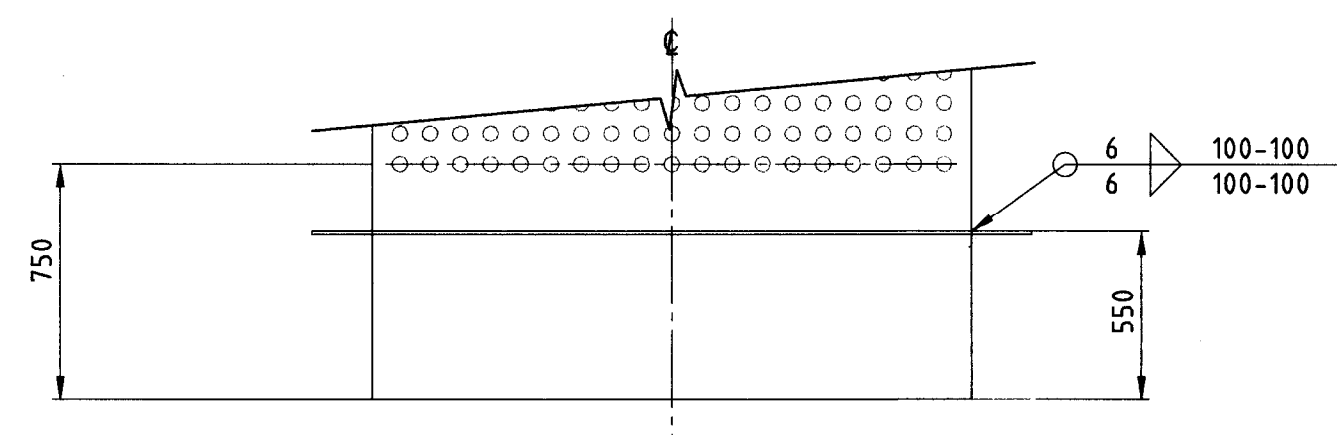

DETAIL
SCALE 1:25

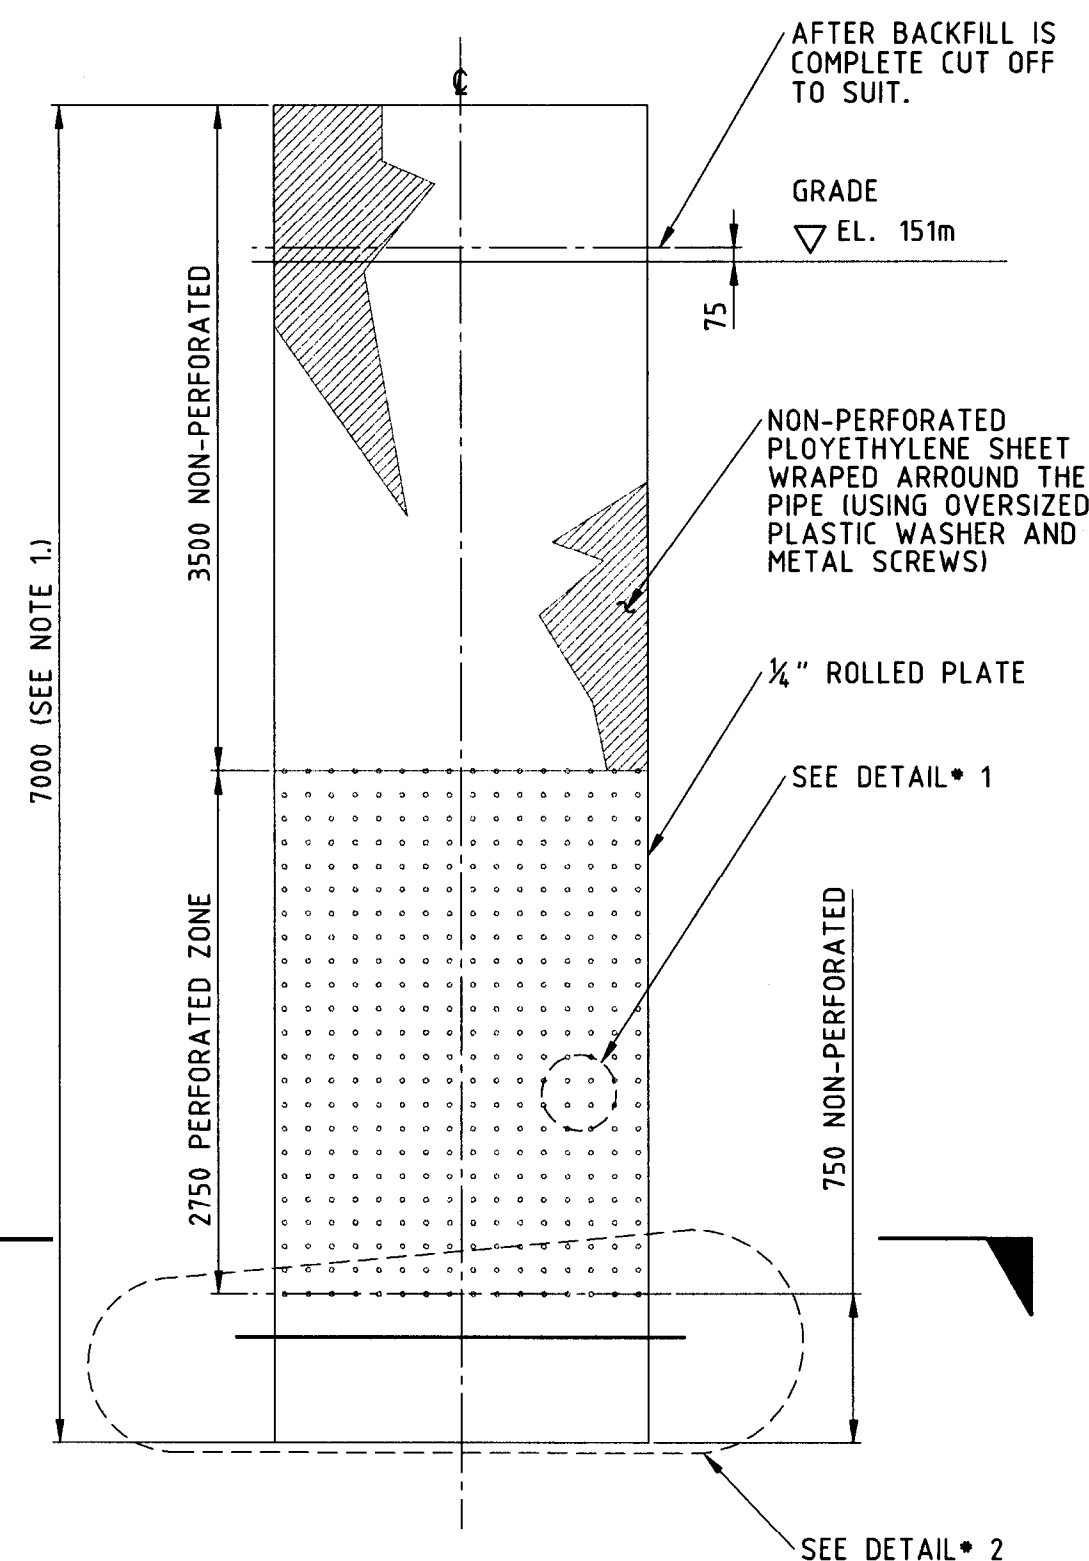


ITEM
SCALE 1:4

NOTES:

1. PRIOR TO INSTALLATION DEPTH OF WATER AT CSP CENTRE TO BE FIELD VERIFIED TO ENSURE CSP IS THE CORRECT LENGTH.

FOR CONSTRUCTION

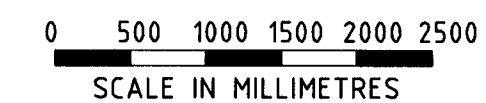

					
					
				DESIGNED BY T. THERTELL DATE 2013-05-10 CHECKED BY C. LEISTNER DATE 2013-05-26 PROJ. DES. COORD. T. THERTELL DATE 2013-05-26 PROJ. MGR. S. PERRY DATE 2013-05-26 DRAWN BY D. KARUNAKARAN DATE 2013-05-10 DISCIP. ENGR. J. LEMAY DATE 2013-05-26 PROJ. ENGR. J. CLELAND DATE 2013-05-26	
H349000-PM003-50-042-0001 PLANT/EQUIPMENT GENERAL ARRANGEMENT DRAWINGS E349000-PM003-35-03-42-0001 STRUCTURAL STEEL GENERAL ARRANGEMENT DRAWINGS H349000-4711-10-035-0002 EARTHWORKS & DRAINAGE - SECTIONS H349000-4711-10-035-0001 EARTHWORKS & DRAINAGE - PLAN & SECTION				MARY RIVER PROJECT MINE SITE RAW WATER INTAKE PLAN, DETAILS AND SECTIONS	
DRAWING NO. DRAWING TITLE REFERENCE DRAWINGS		NO. DESCRIPTION BY CHK'D APP'D DATE REVISIONS		0 FOR CONSTRUCTION 2013-07-31 REV. ISSUE FOR AUTH. BY DATE ISSUE AUTHORIZATION	
1	2	3	4	5	6
				SCALE 1:50 OR AS NOTED DWG. NO. H349000-4710-00-042-0001 ORIGINAL SHEET SIZE: ISO A1 (841 x 594)	