


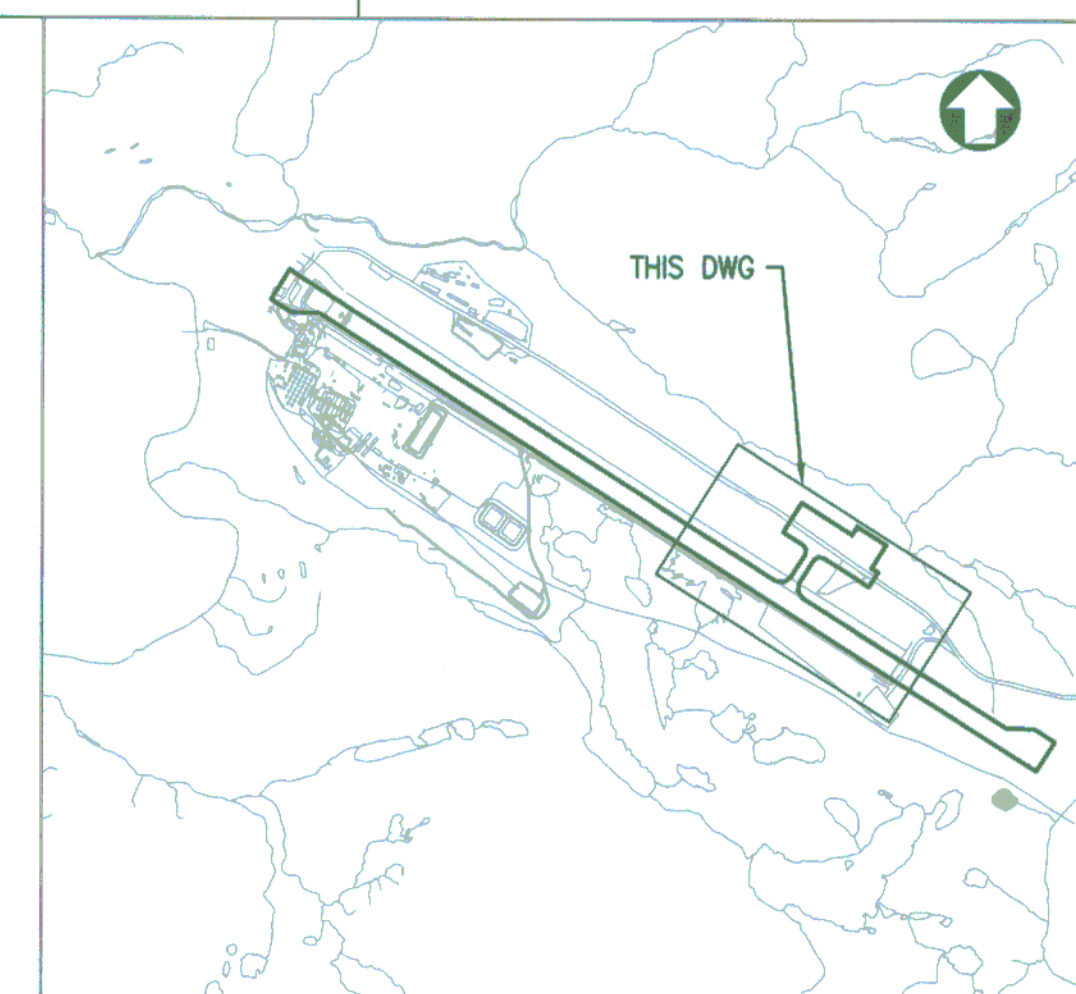

KEY PLAN

- NOTES:



MARY RIVER PROJECT

MINE SITE
AERODROME
LAYOUT PLAN – SHEET 5 OF 5

SCALE 1:1000 OR AS NOTED	DWG. NO. H349000-4400-10-041-0004-005
--------------------------------	--

OR AS NOTED	ORIGINAL SHEET SIZE: ISO A1 (841 x 594)
-------------	---

RE
C

BETWEEN DITCH INVERT ELEVATIONS GIVEN.	
	
MARY RIVER PROJECT	
MINE SITE AERODROME	
LAYOUT PLAN - SHEET 5 OF 5	
SCALE 1:1000	DWG. NO. H340000-4400-10-041-0004-005
	REV. 0