


Q:\Edmonton\Engineering\EI4141\Projects\EI4103210-01 Tote Road Evaluation\EI4103210-01_Figure 1 thru 13_OCT2019new_IU.dwg [FIGURE 3] December 17, 2019 - 1:56:13 pm (BY: PALCZEWSKI, ERNEST)

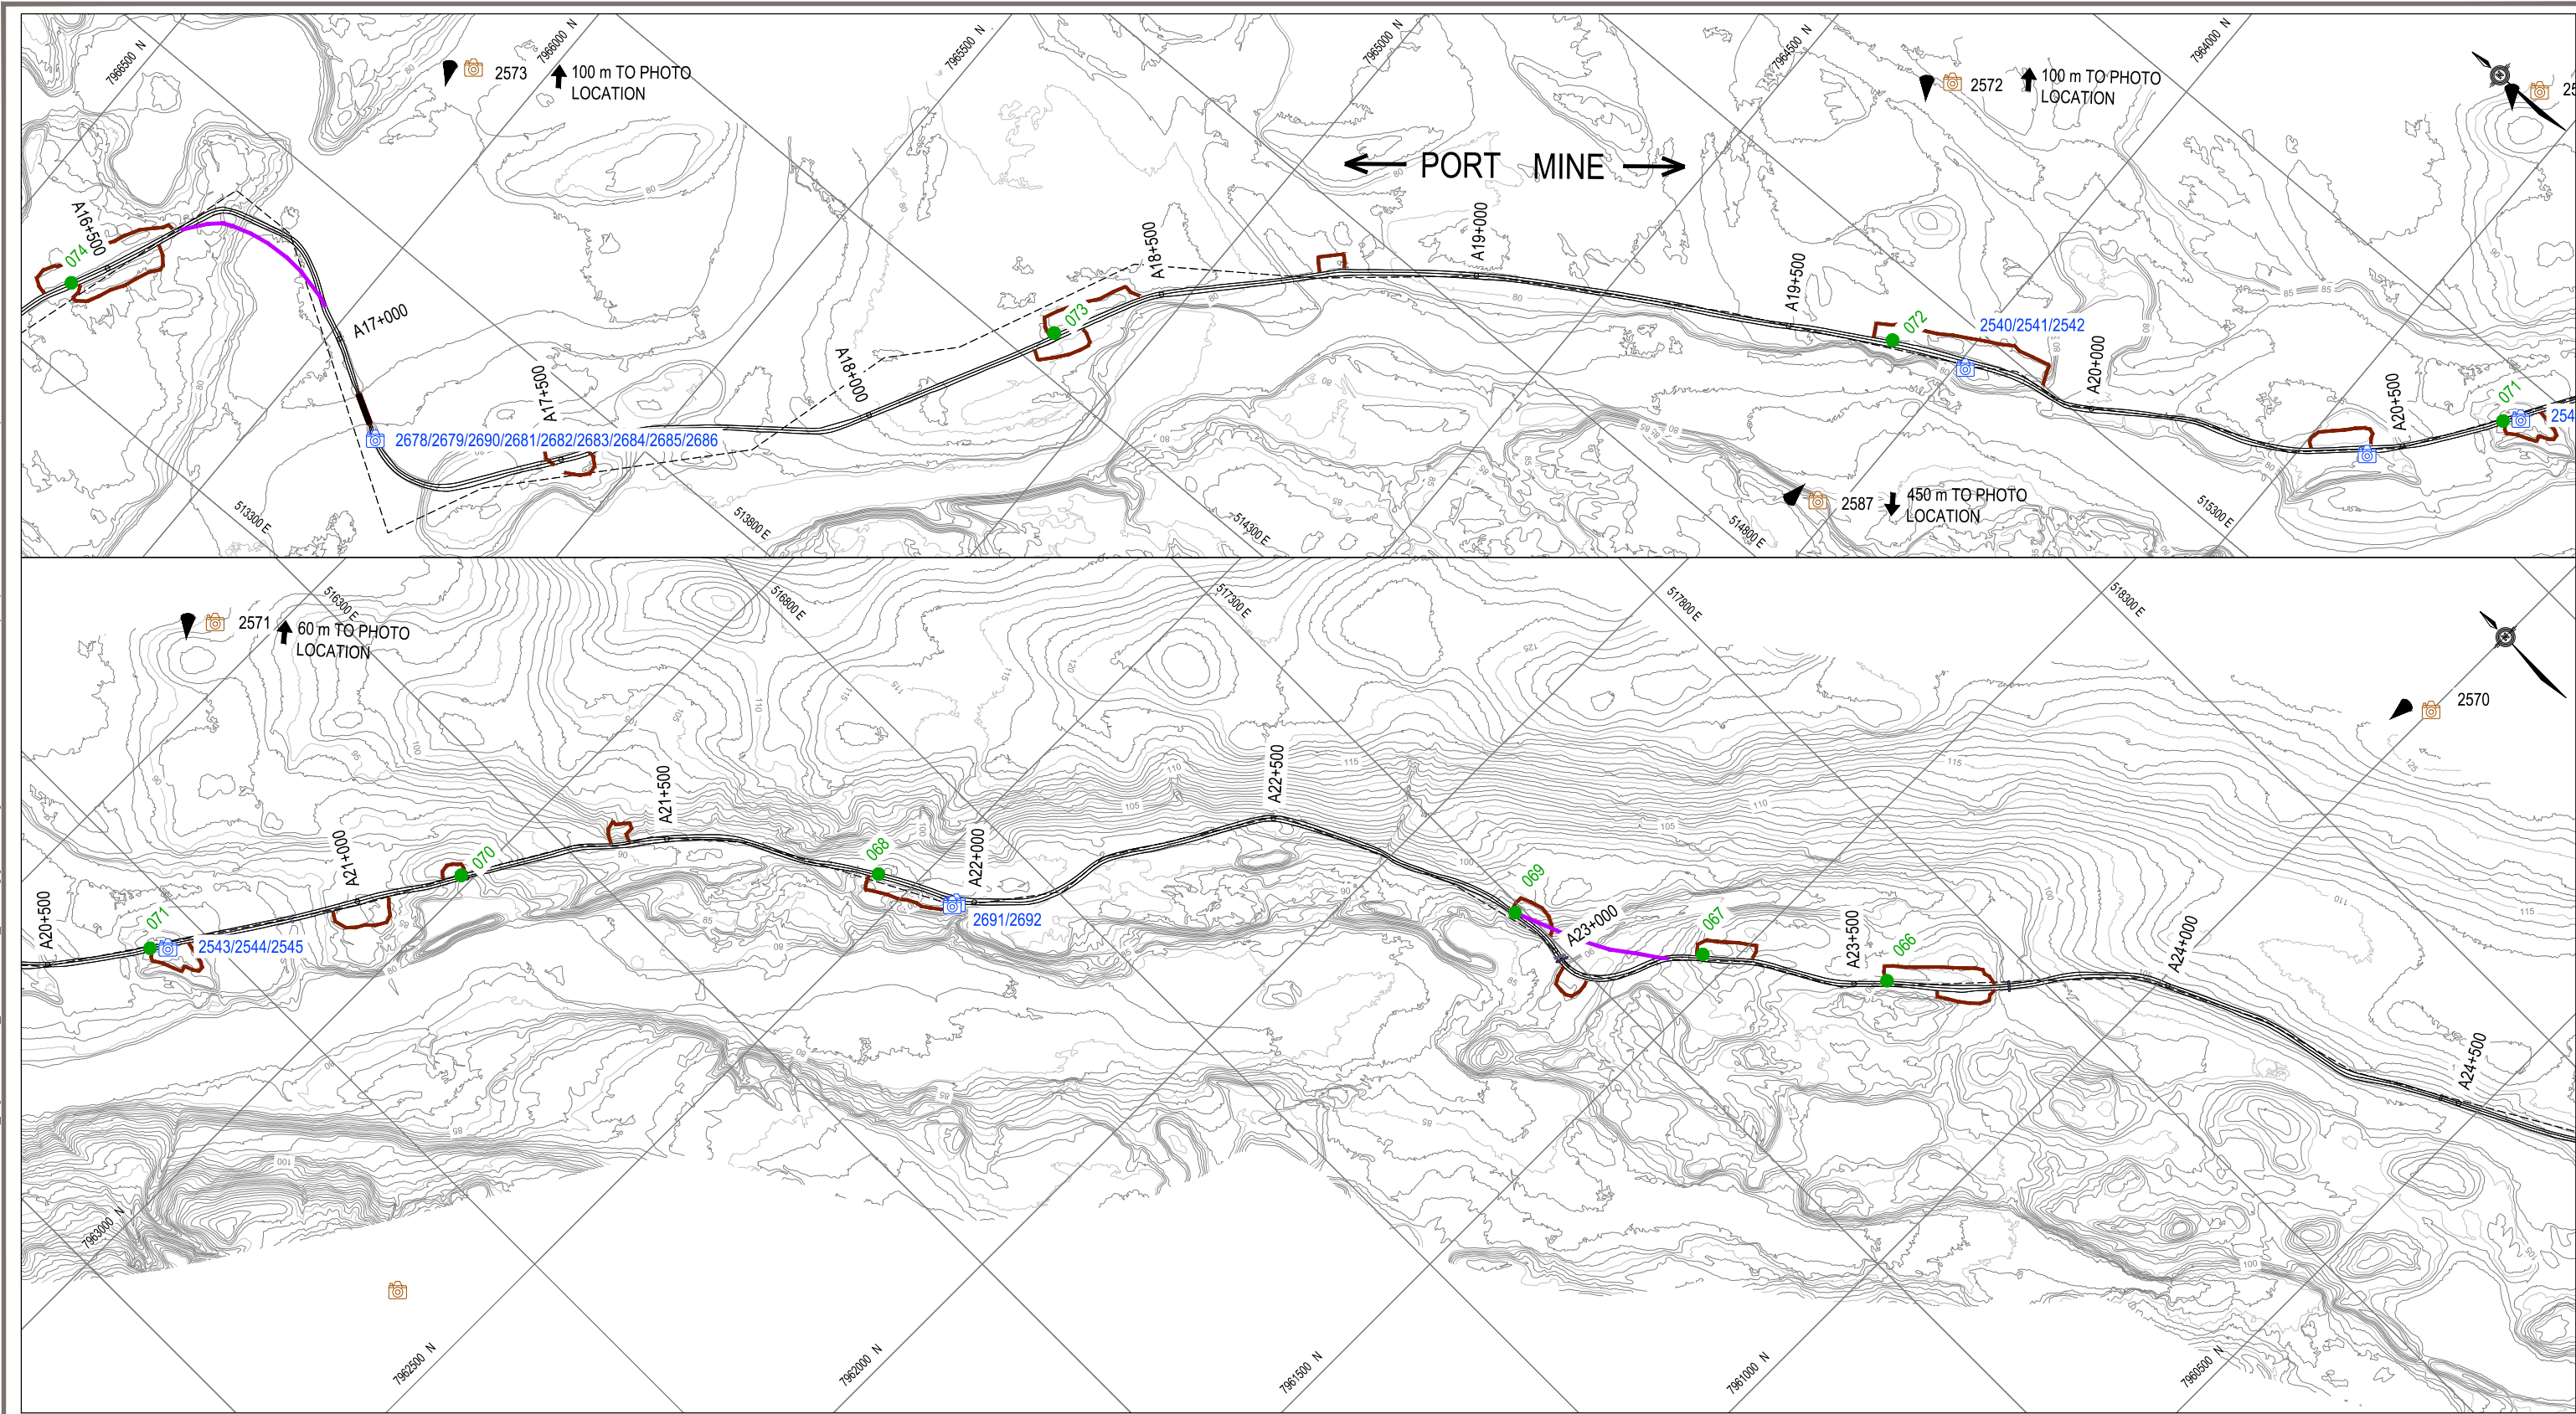

LEGEND:

- 2591 - 2019 AERIAL PHOTOGRAPH LOCATION WITH DIRECTION OF VIEW AND REPORT PHOTO NUMBER(S)
- 100 m - DIRECTION AND DISTANCE TO AERIAL PHOTOGRAPH LOCATION WHEN TAKEN OFF THE FIGURE WINDOW
- 2775 - 2019 GROUND PHOTOGRAPH LOCATION WITH REPORT PHOTO NUMBER(S)
- 2009 WAYPOINT / BORROW LOCATION
- NEW OR BORROW SOURCE NOT REPORTED ON, IN 2009
- APPROXIMATE EXTENT OF BORROW AND LAYDOWN LOCATIONS
- APPROXIMATE ROAD REALIGNMENT
- HISTORIC ORIGINAL ALIGNMENTS NOT USED

NOTES

BASED ON DRAWING DATA PROVIDED BY KNIGHT PIESOLD CONSULTING

BASE DATA: 1:10 000

ISSUED FOR USE

Scale: 1:10,000 @ 11"x17"

CLIENT


Mary River Tote Road Quarry Reclamation
Mary River, Baffin Island

PLAN PHOTO LOCATIONS
SHEET 3 OF 13

PROJECT NO. ENG.EARC03171-01	DWN BR/EP	CKD KJ	REV 0
OFFICE EDM	DATE December 2019		

Figure 3


Q:\Edmonton\Engineering\EI41\Projects\EI4103210-01 Tote Road Evaluation\EI4103210-01 Figure 1 thru 13_OCT2019rev_1.FLDwg [FIGURE 4] December 17, 2019 - 1:57:18 pm (BY: PALCZEWSKI, ERNEST)

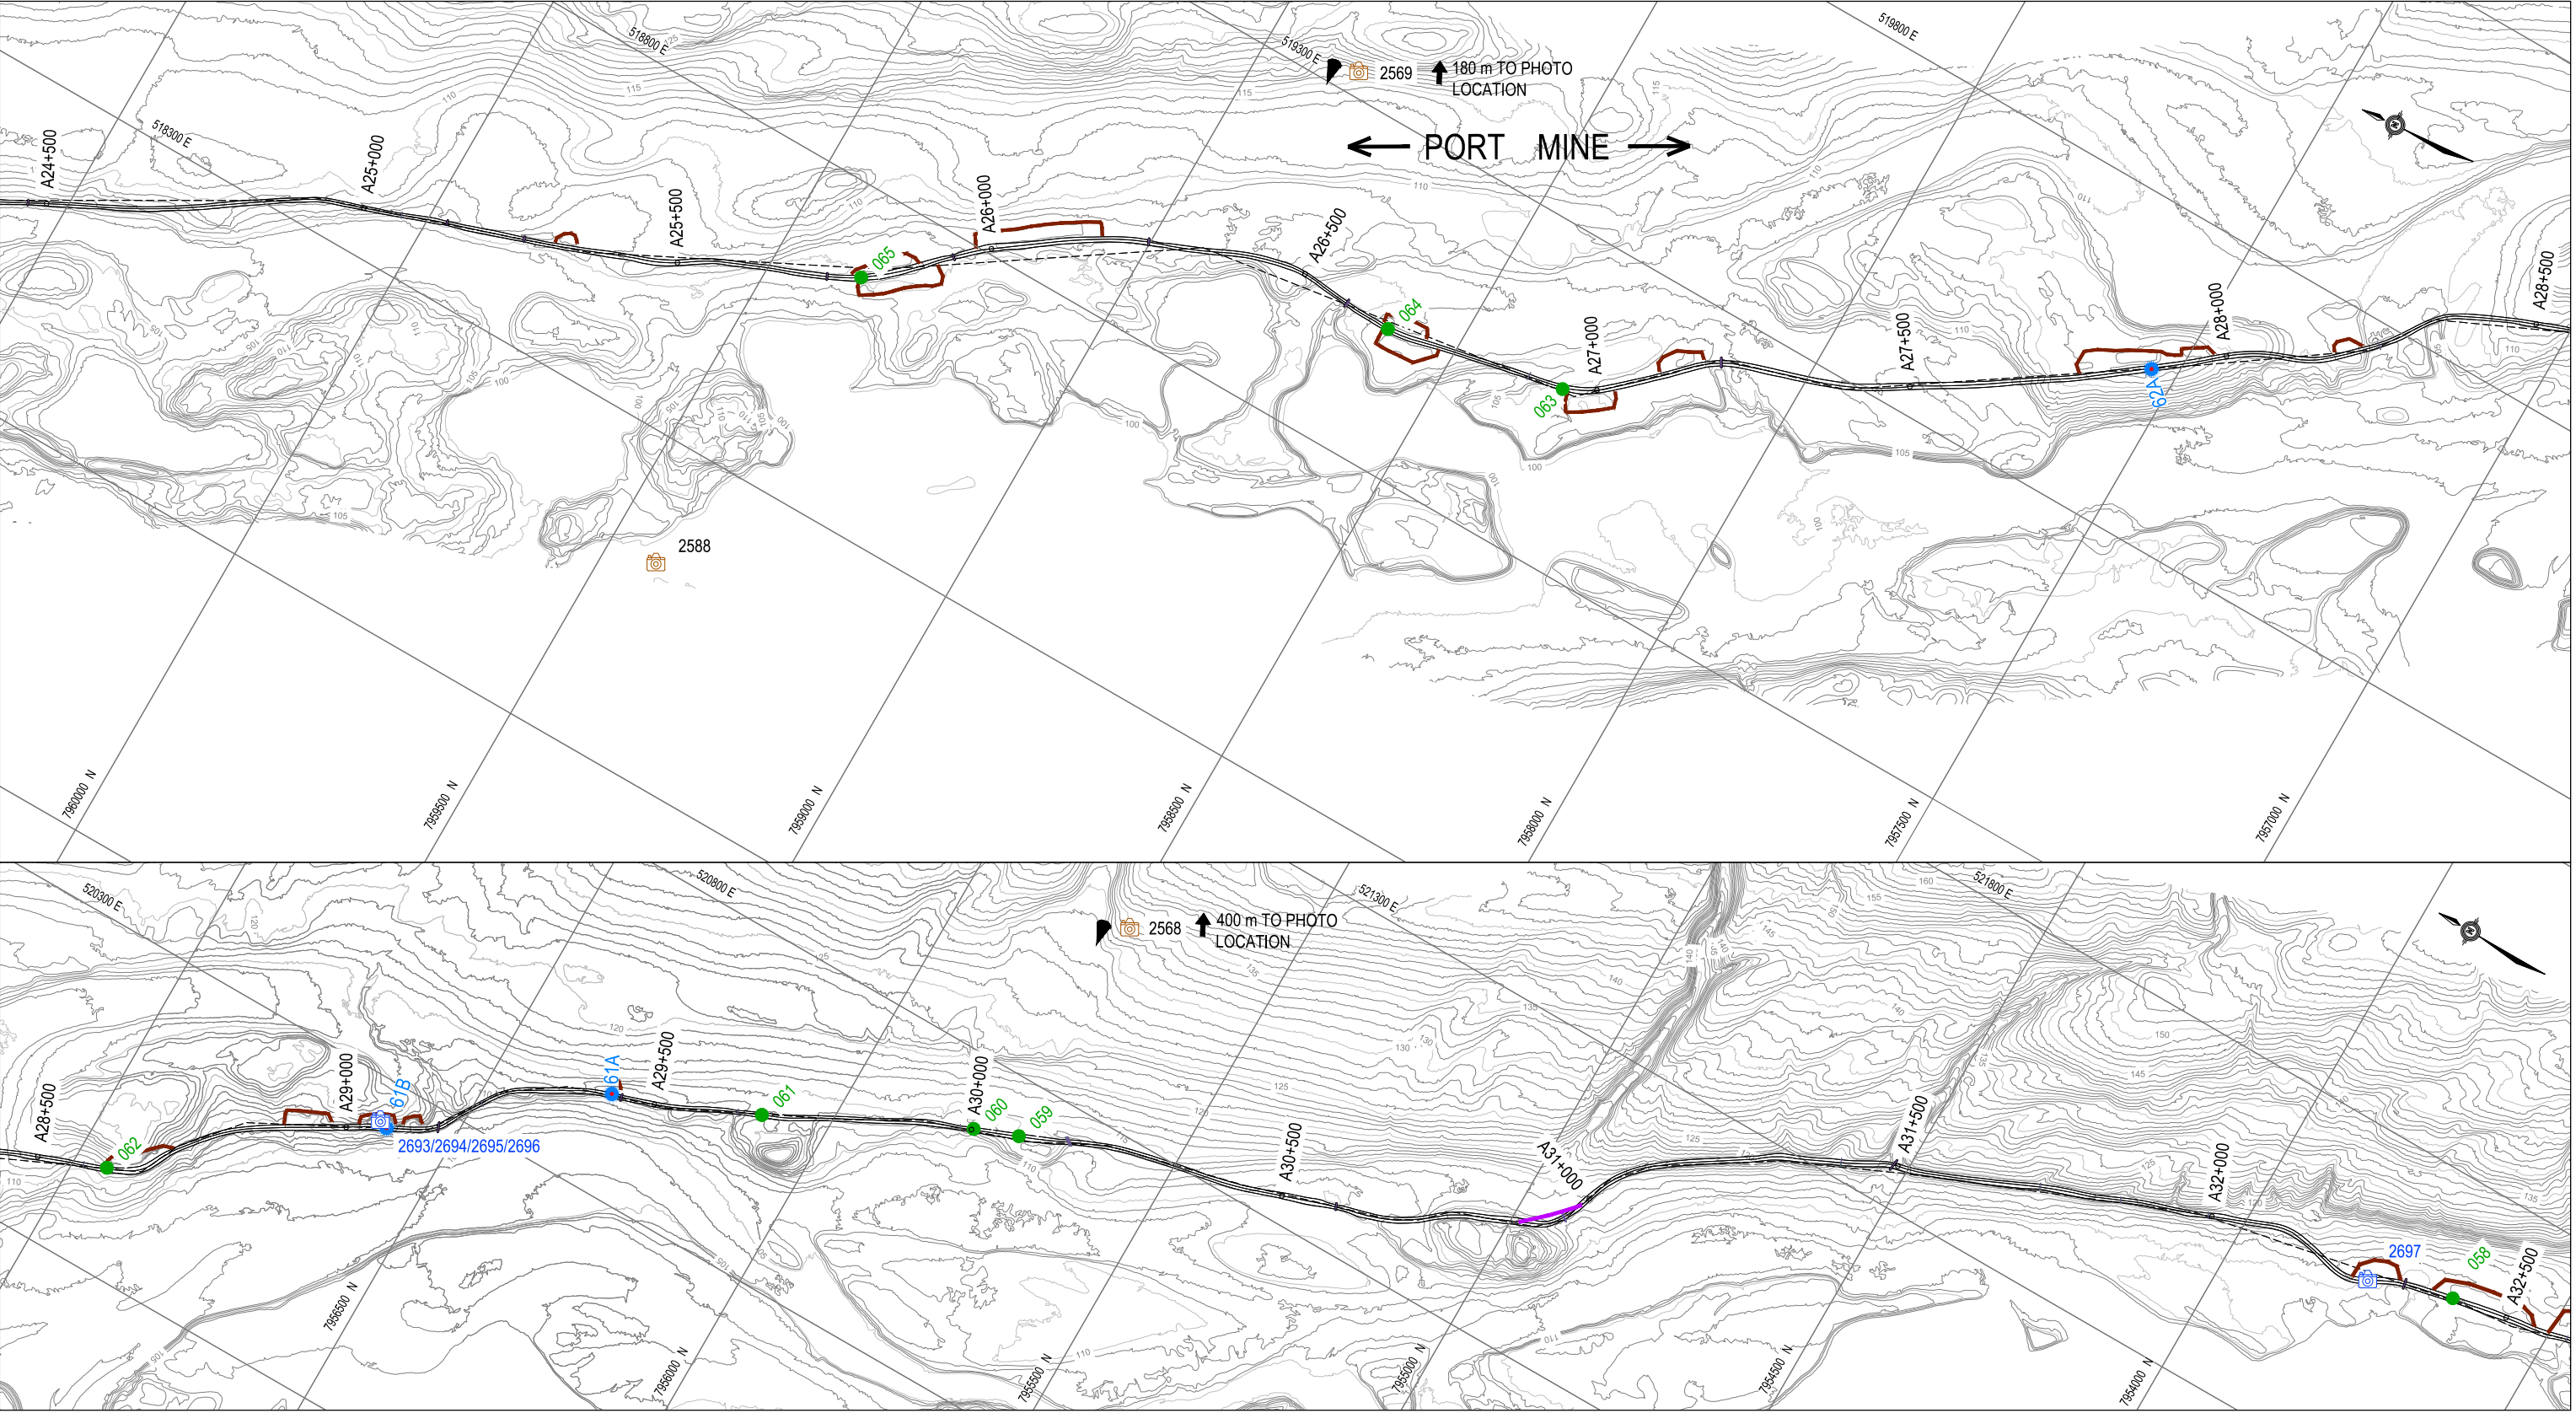

- LEGEND:
- 2591 - 2019 AERIAL PHOTOGRAPH LOCATION WITH DIRECTION OF VIEW AND REPORT PHOTO NUMBER(S)
 - 100 m - DIRECTION AND DISTANCE TO AERIAL PHOTOGRAPH LOCATION WHEN TAKEN OFF THE FIGURE WINDOW
 - 2775 - 2019 GROUND PHOTOGRAPH LOCATION WITH REPORT PHOTO NUMBER(S)
 - 2009 WAYPOINT / BORROW LOCATION
 - NEW OR BORROW SOURCE NOT REPORTED ON, IN 2009
 - APPROXIMATE EXTENT OF BORROW AND LAYDOWN LOCATIONS
 - APPROXIMATE ROAD REALIGNMENT
 - HISTORIC ORIGINAL ALIGNMENTS NOT USED

NOTES
BASED ON DRAWING DATA PROVIDED BY
KNIGHT PIESOLD CONSULTING
BASE DATA: 1:10 000

ISSUED FOR USE

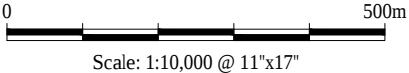

CLIENT




Mary River Tote Road Quarry Reclamation
Mary River, Baffin Island

PLAN PHOTO LOCATIONS
SHEET 4 OF 13

PROJECT NO. ENG.EARC03171-01	DWN BR/EP	CKD KJ	REV 0
OFFICE EDM	DATE December 2019		

Figure 4

Q:\Edmonton\Engineering\EL141\Projects\EL14103210-01 Tote Road Evaluation\EL14103210-01_Figure 1 thru 13_OCT2019new_FU.dwg [FIGURE 5] December 17, 2019 - 1:58:24 pm (BY: PALCZEWSKI, ERNEST)

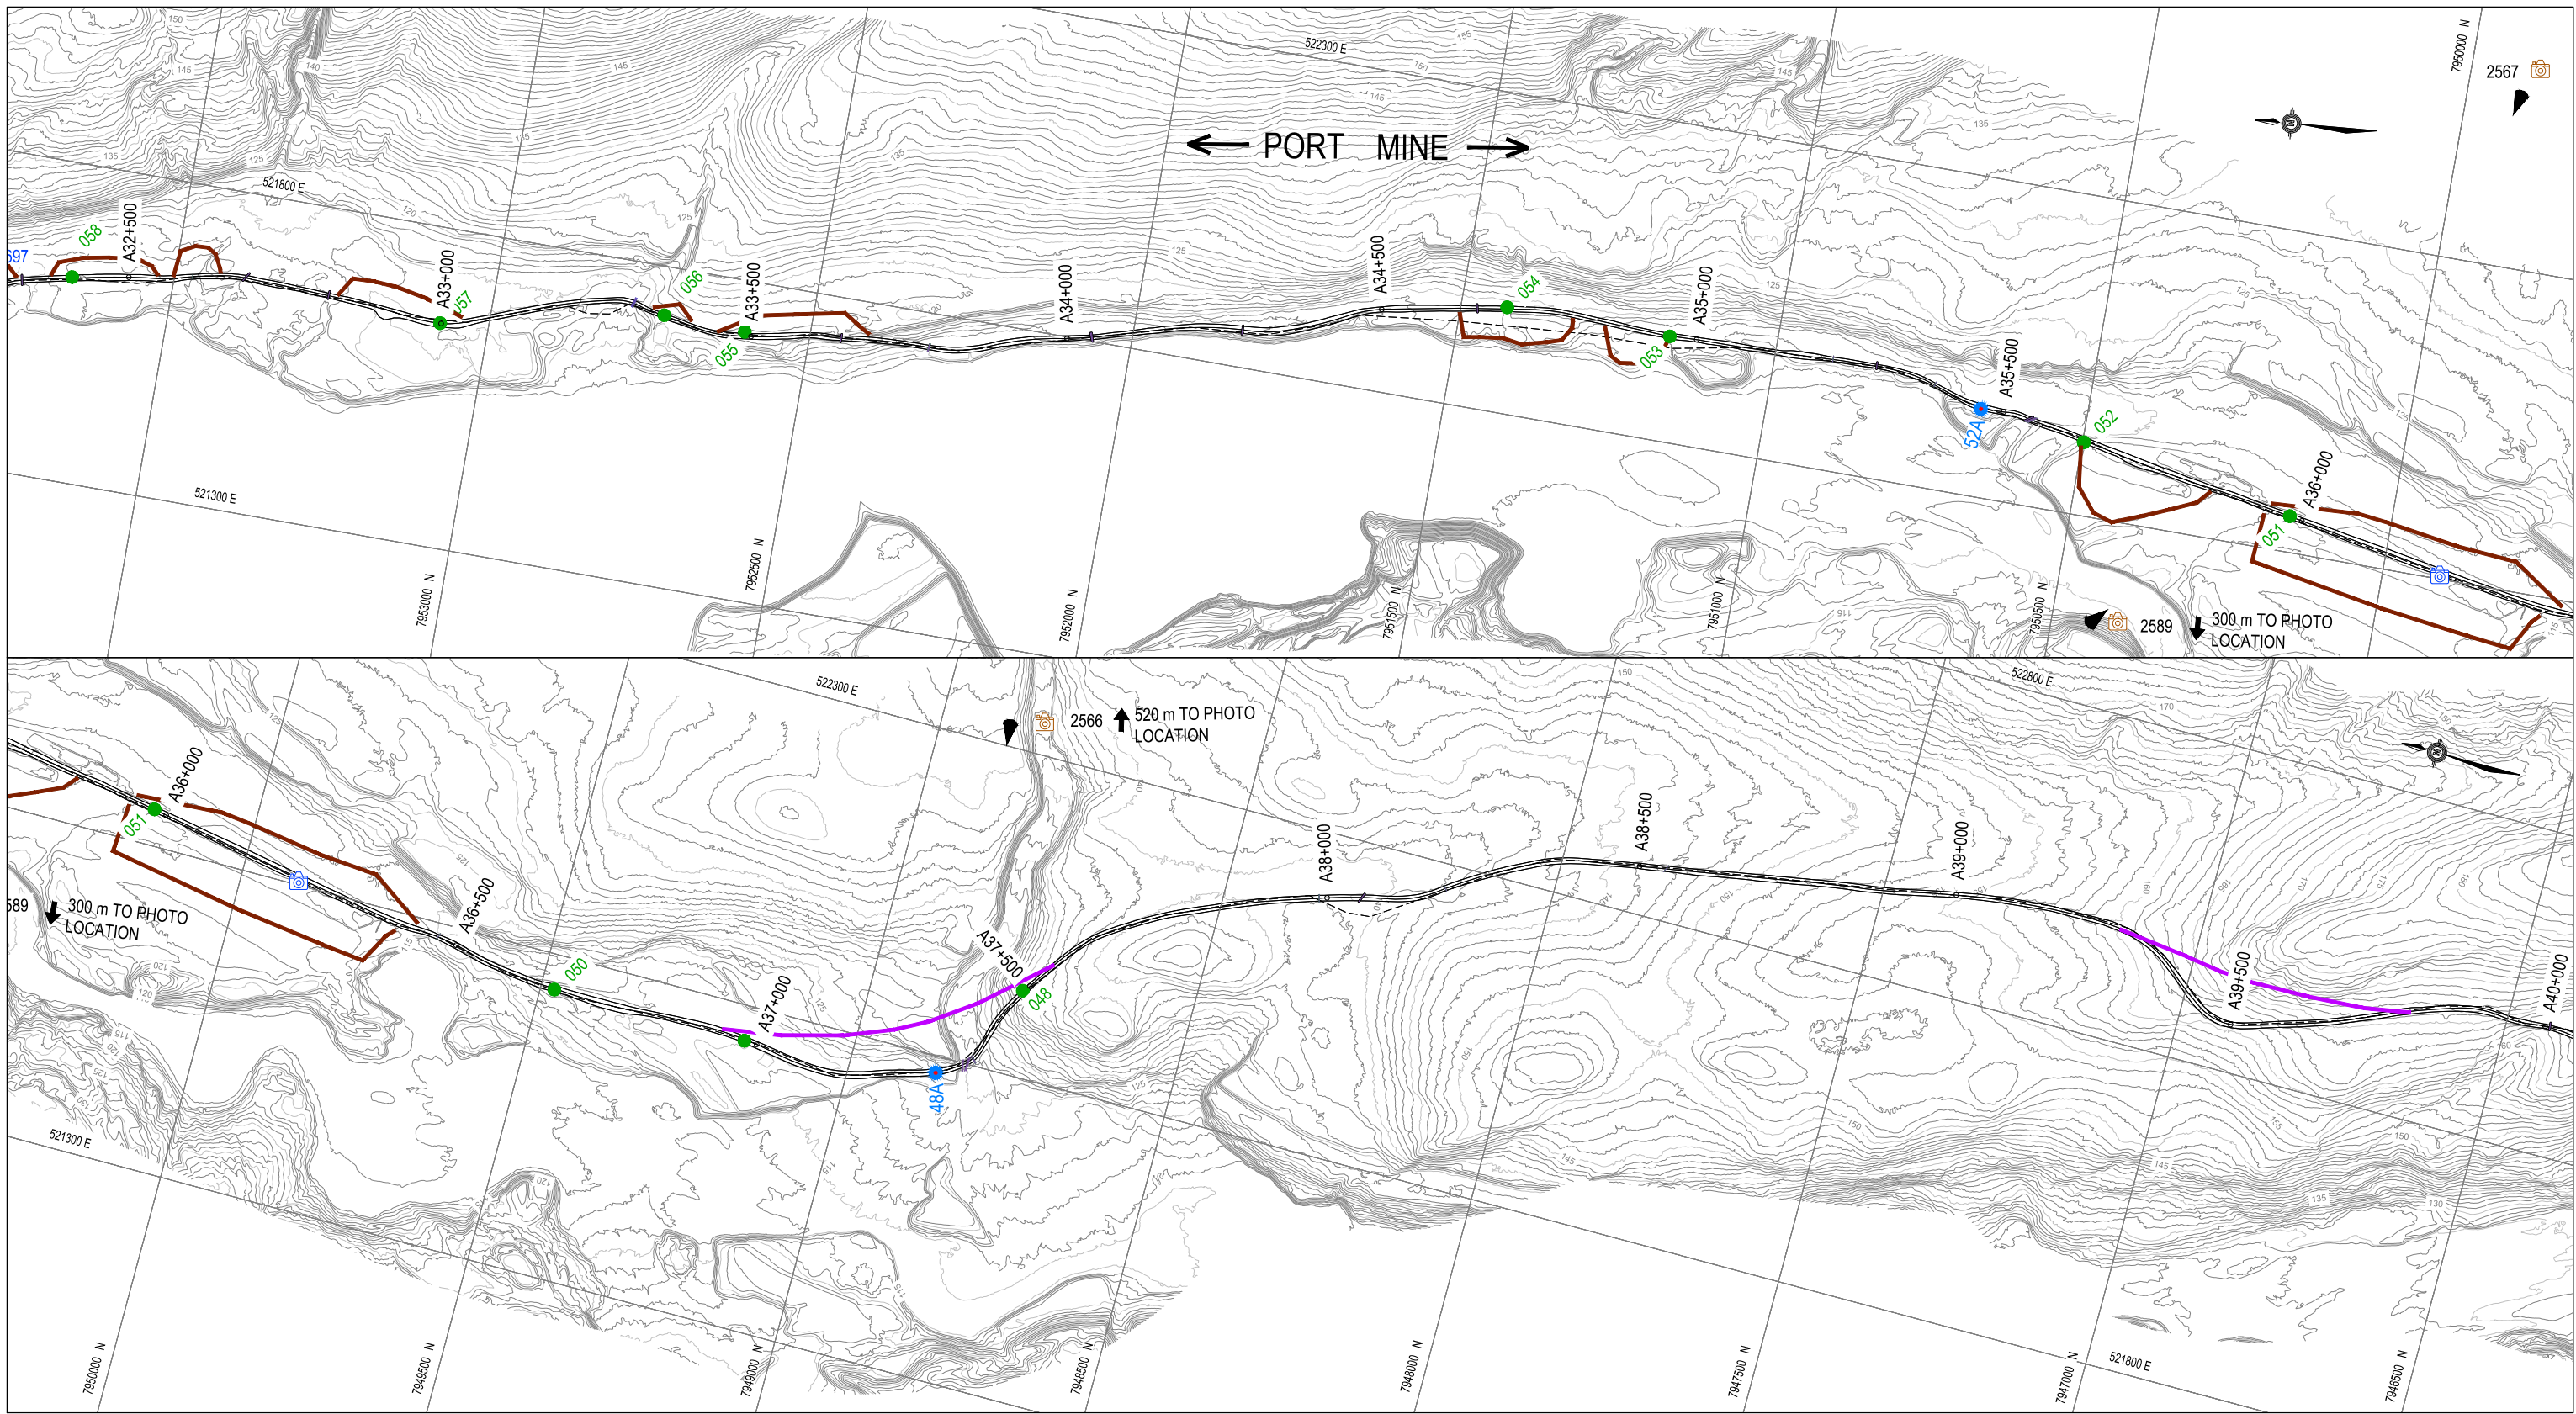


LEGEND:

- 2591 - 2019 AERIAL PHOTOGRAPH LOCATION WITH DIRECTION OF VIEW AND REPORT PHOTO NUMBER(S)
- 100 m - DIRECTION AND DISTANCE TO AERIAL PHOTOGRAPH LOCATION WHEN TAKEN OFF THE FIGURE WINDOW
- 2775 - 2019 GROUND PHOTOGRAPH LOCATION WITH REPORT PHOTO NUMBER(S)
- 2009 WAYPOINT / BORROW LOCATION
- NEW OR BORROW SOURCE NOT REPORTED ON, IN 2009
- APPROXIMATE EXTENT OF BORROW AND LAYDOWN LOCATIONS
- APPROXIMATE ROAD REALIGNMENT
- HISTORIC ORIGINAL ALIGNMENTS NOT USED

NOTES

BASED ON DRAWING DATA PROVIDED BY
KNIGHT PIESOLD CONSULTING
BASE DATA: 1:10 000

ISSUED FOR USE

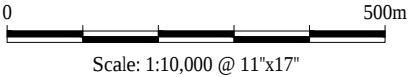

CLIENT

Baffinland
Iron Mines Corporation




Mary River Tote Road Quarry Reclamation
Mary River, Baffin Island

PLAN PHOTO LOCATIONS
SHEET 5 OF 13

PROJECT NO. ENG.EARC03171-01	DWN BR/EP	CKD KJ	REV 0
OFFICE EDM	DATE December 2019		

Figure 5

Q:\Edmonton\Engineering\EL141\Projects\EL14103210-01 Tote Road Evaluation\EL14103210-01 Figure 1 thru 13_OCT2019new_FU.dwg [FIGURE 6] December 17, 2019 - 1:59:28 pm (BY: PALCZEWSKI, ERNEST)

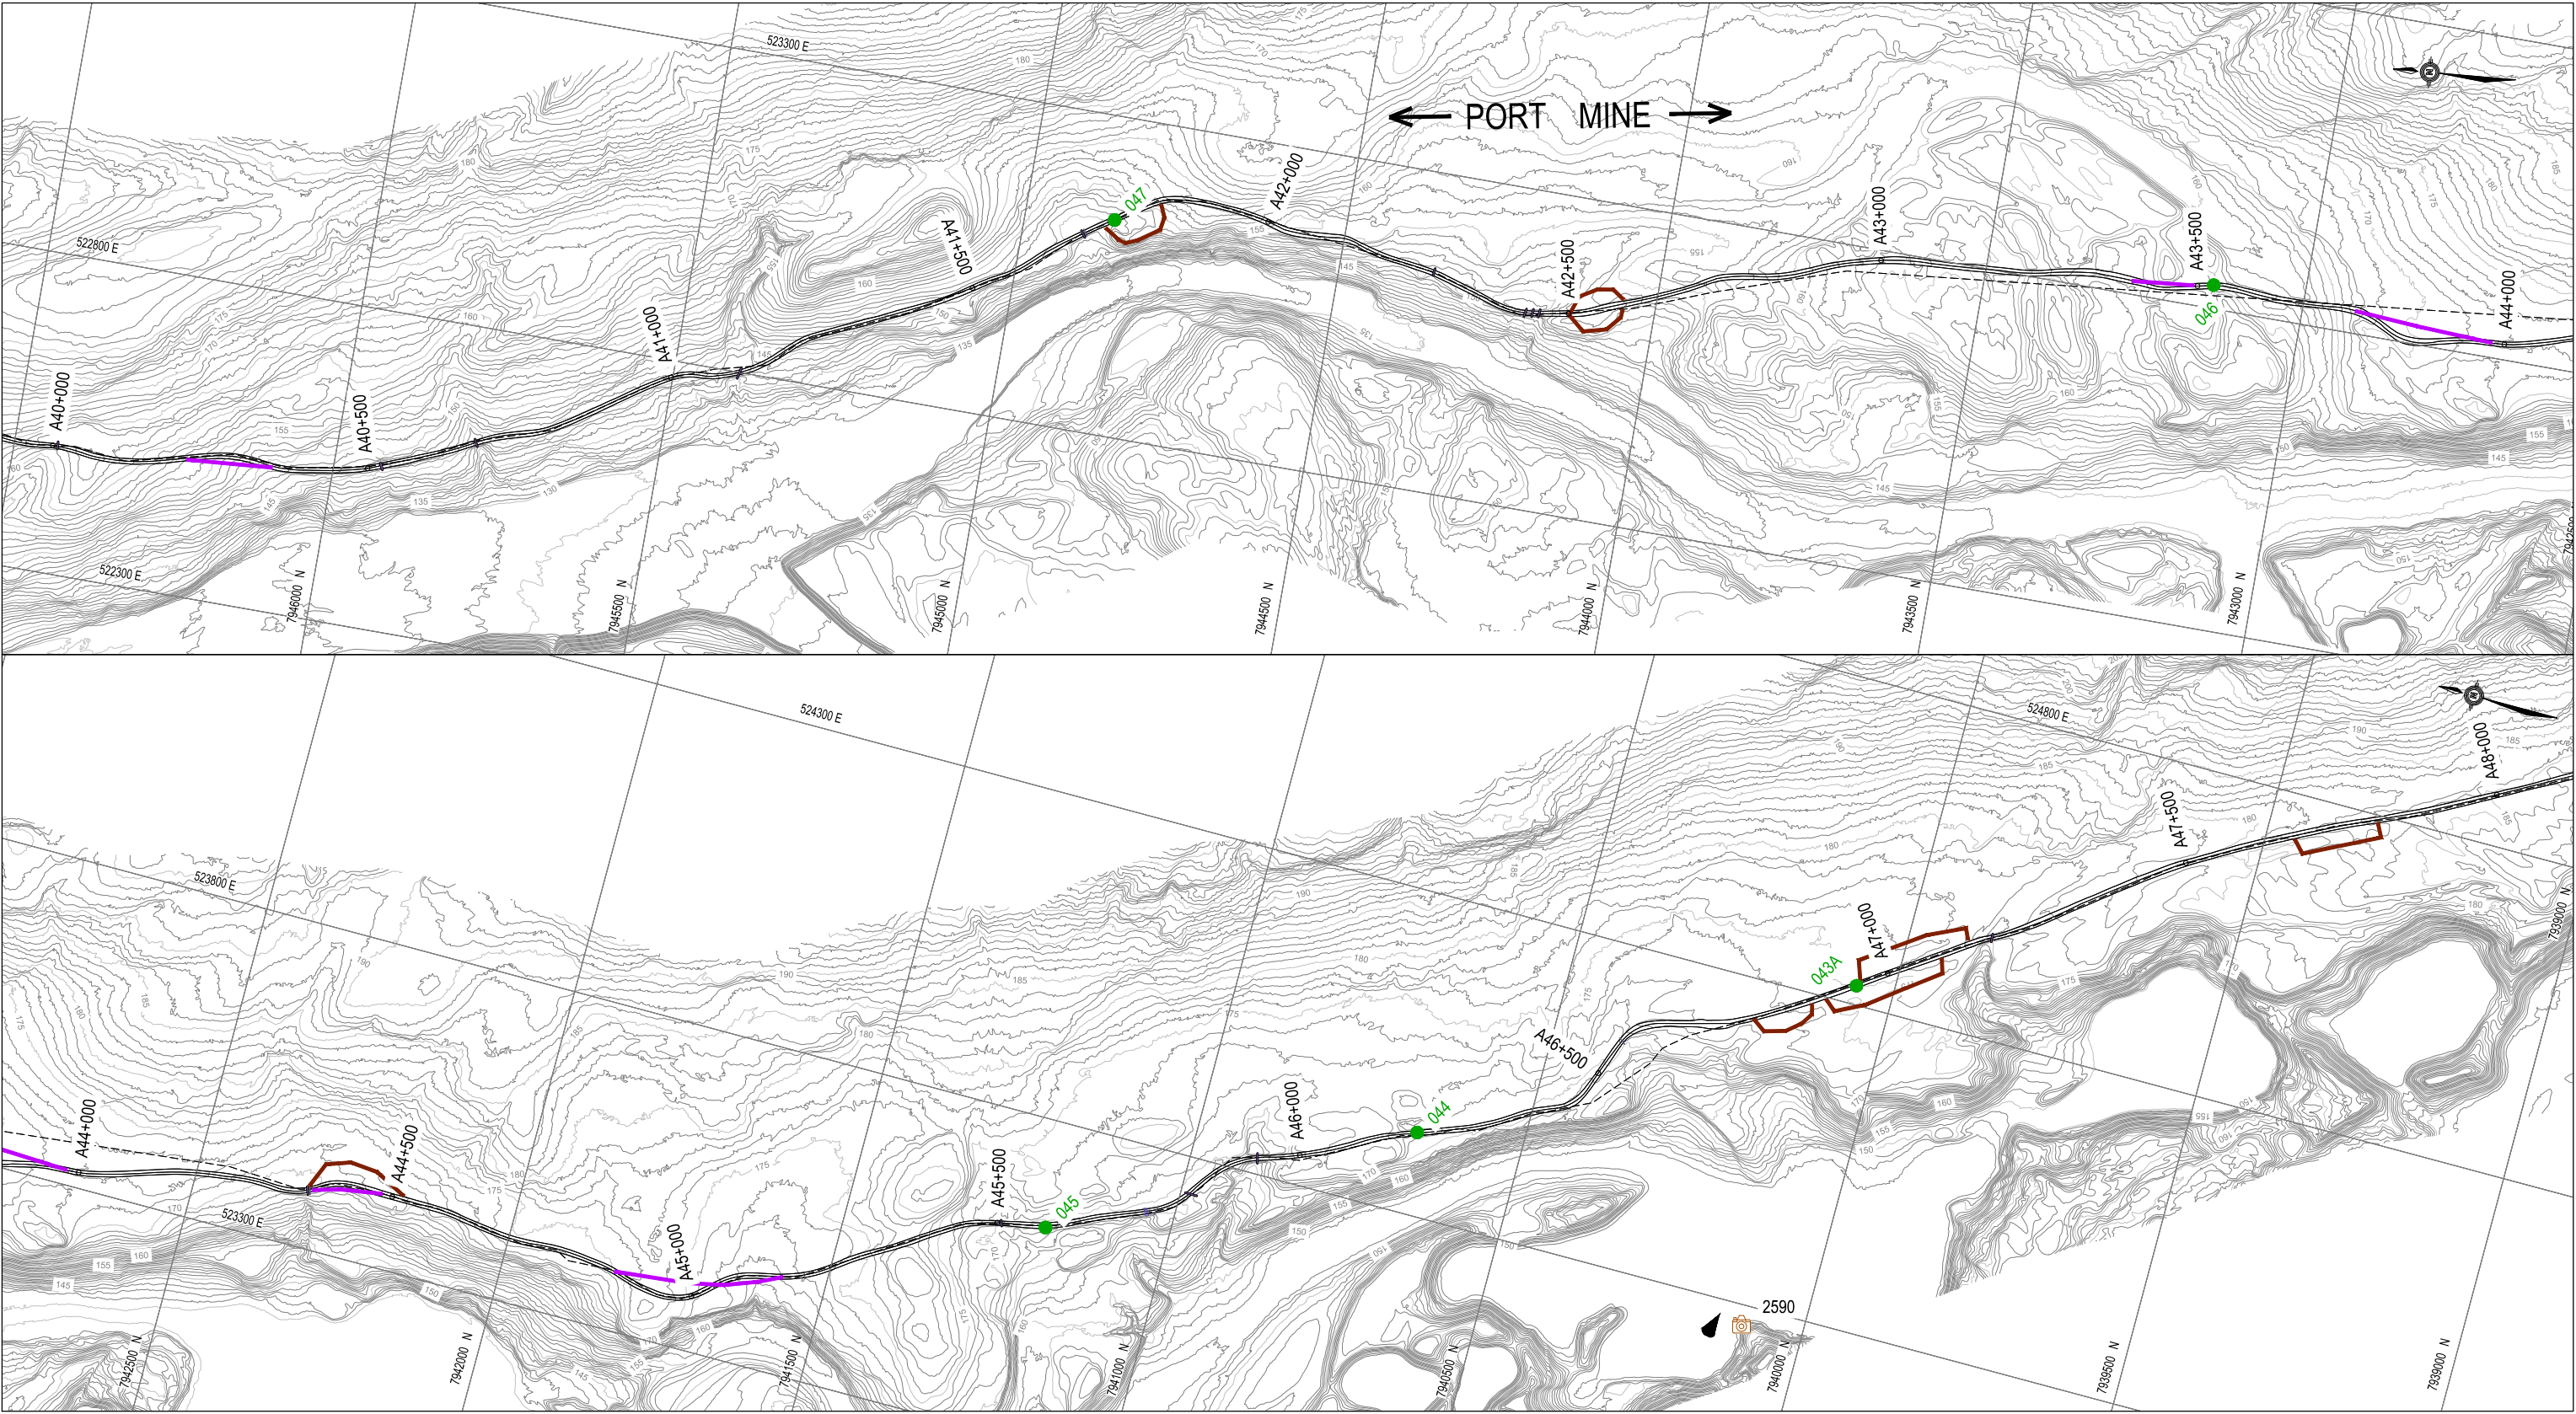

- LEGEND:
- 2591 - 2019 AERIAL PHOTOGRAPH LOCATION WITH DIRECTION OF VIEW AND REPORT PHOTO NUMBER(S)
 - 100 m - DIRECTION AND DISTANCE TO AERIAL PHOTOGRAPH LOCATION WHEN TAKEN OFF THE FIGURE WINDOW
 - 2775 - 2019 GROUND PHOTOGRAPH LOCATION WITH REPORT PHOTO NUMBER(S)
 - 2009 WAYPOINT / BORROW LOCATION
 - NEW OR BORROW SOURCE NOT REPORTED ON, IN 2009
 - APPROXIMATE EXTENT OF BORROW AND LAYDOWN LOCATIONS
 - APPROXIMATE ROAD REALIGNMENT
 - HISTORIC ORIGINAL ALIGNMENTS NOT USED

NOTES
BASED ON DRAWING DATA PROVIDED BY
KNIGHT PIESOLD CONSULTING
BASE DATA: 1:10 000

ISSUED FOR USE

0 500m
Scale: 1:10,000 @ 11"x17"

CLIENT

Baffinland
Iron Mines Corporation

Tt TETRA TECH

Mary River Tote Road Quarry Reclamation
Mary River, Baffin Island

PLAN PHOTO LOCATIONS
SHEET 6 OF 13

PROJECT NO. ENG.EARC03171-01	DWN BR/EP	CKD KJ	REV 0
OFFICE EDM	DATE December 2019		

Figure 6