


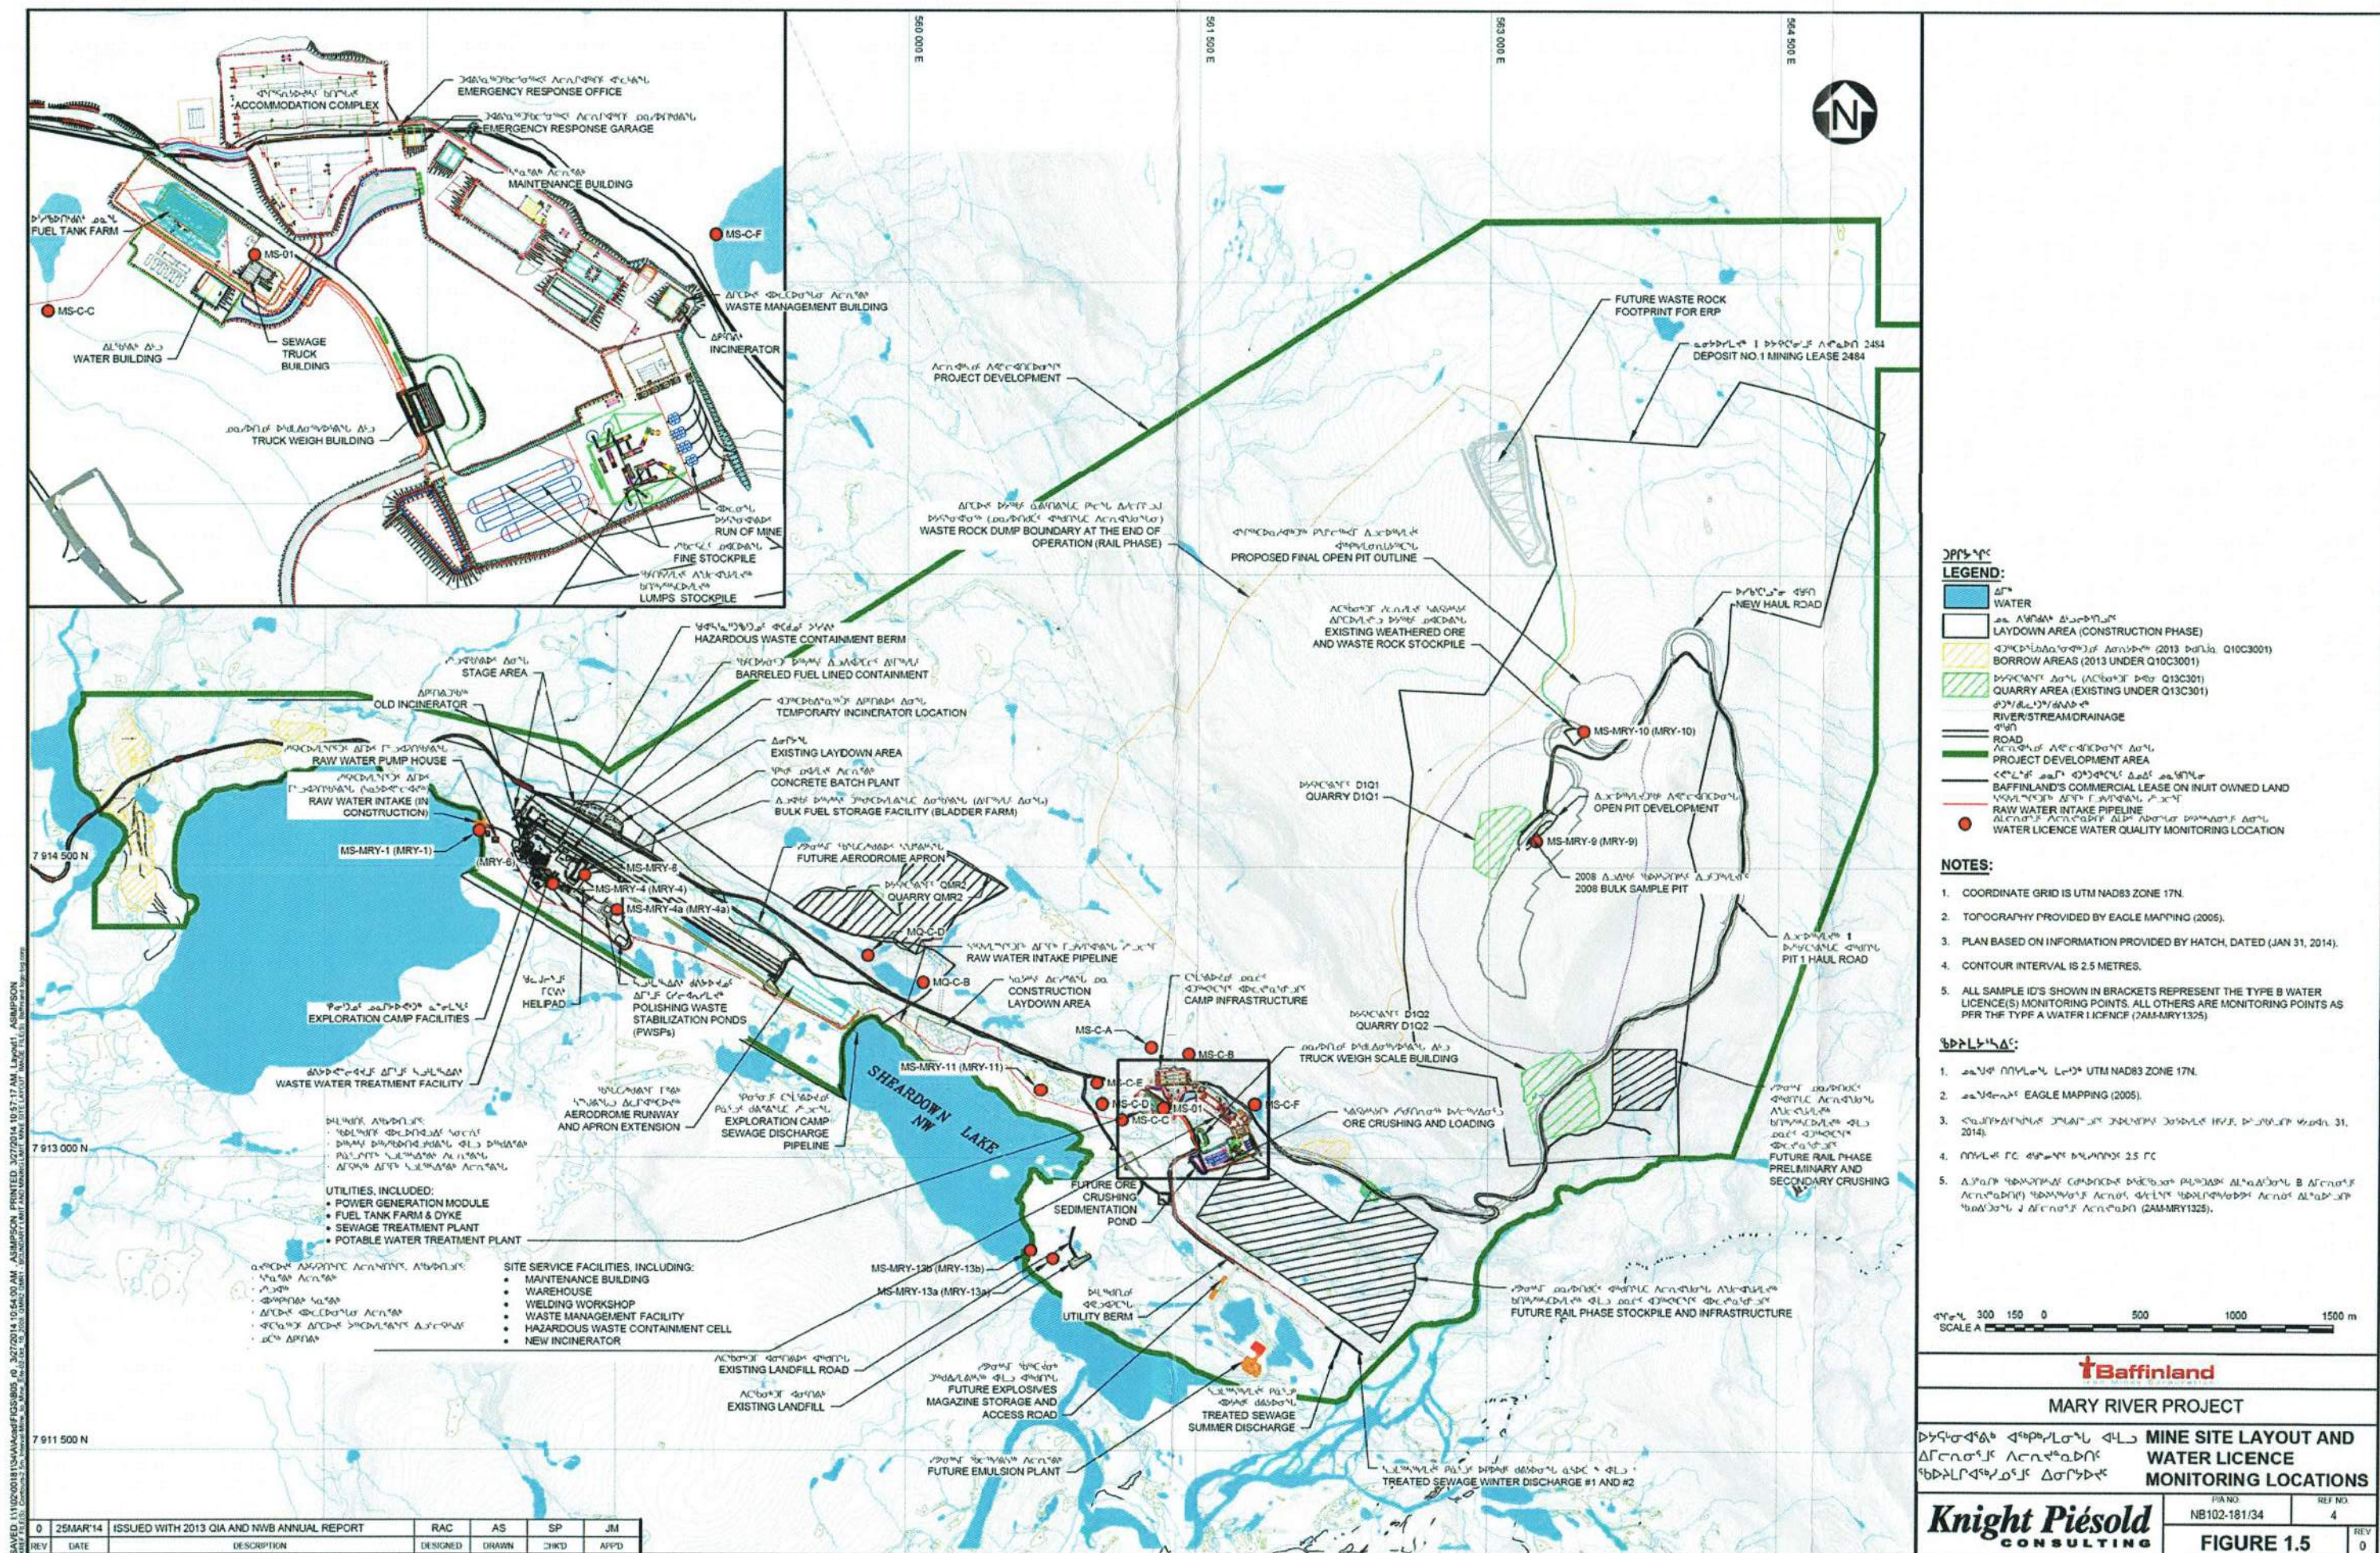

LEGEND:

- WATER
- LAYDOWN AREA (CONSTRUCTION PHASE)
- BORROW AREAS (2013 UNDER Q10C3001)
- QUARRY AREA (EXISTING UNDER Q13C301)
- RIVER/STREAM/DRAINAGE
- ROAD
- PROJECT DEVELOPMENT AREA
- BAFFINLAND'S COMMERCIAL LEASE ON INUIT OWNED LAND
- RAW WATER INTAKE PIPELINE
- WATER LICENCE WATER QUALITY MONITORING LOCATION

NOTES:

- COORDINATE GRID IS UTM NAD83 ZONE 17N.
- TOPOGRAPHY PROVIDED BY EAGLE MAPPING (2005).
- PLAN BASED ON INFORMATION PROVIDED BY HATCH, DATED (JAN 31, 2014).
- CONTOUR INTERVAL IS 2.5 METRES.
- ALL SAMPLE IDS SHOWN IN BRACKETS REPRESENT THE TYPE B WATER LICENCE(S) MONITORING POINTS. ALL OTHERS ARE MONITORING POINTS AS PER THE TYPE A WATER LICENCE (ZAM-MRY1325).

SCALE: 0 300 150 0 500 1000 1500 m

Baffinland

MARY RIVER PROJECT

MINE SITE LAYOUT AND WATER LICENCE MONITORING LOCATIONS

FIGURE 1.5

REV 0

REV	DATE	DESCRIPTION	DESIGNED	DRAWN	CHECKED	APPROVED
0	25MAR14	ISSUED WITH 2013 CIA AND NWB ANNUAL REPORT	RAC	AS	SP	JM