


H349000-3000-10-041-0025


ON '0000

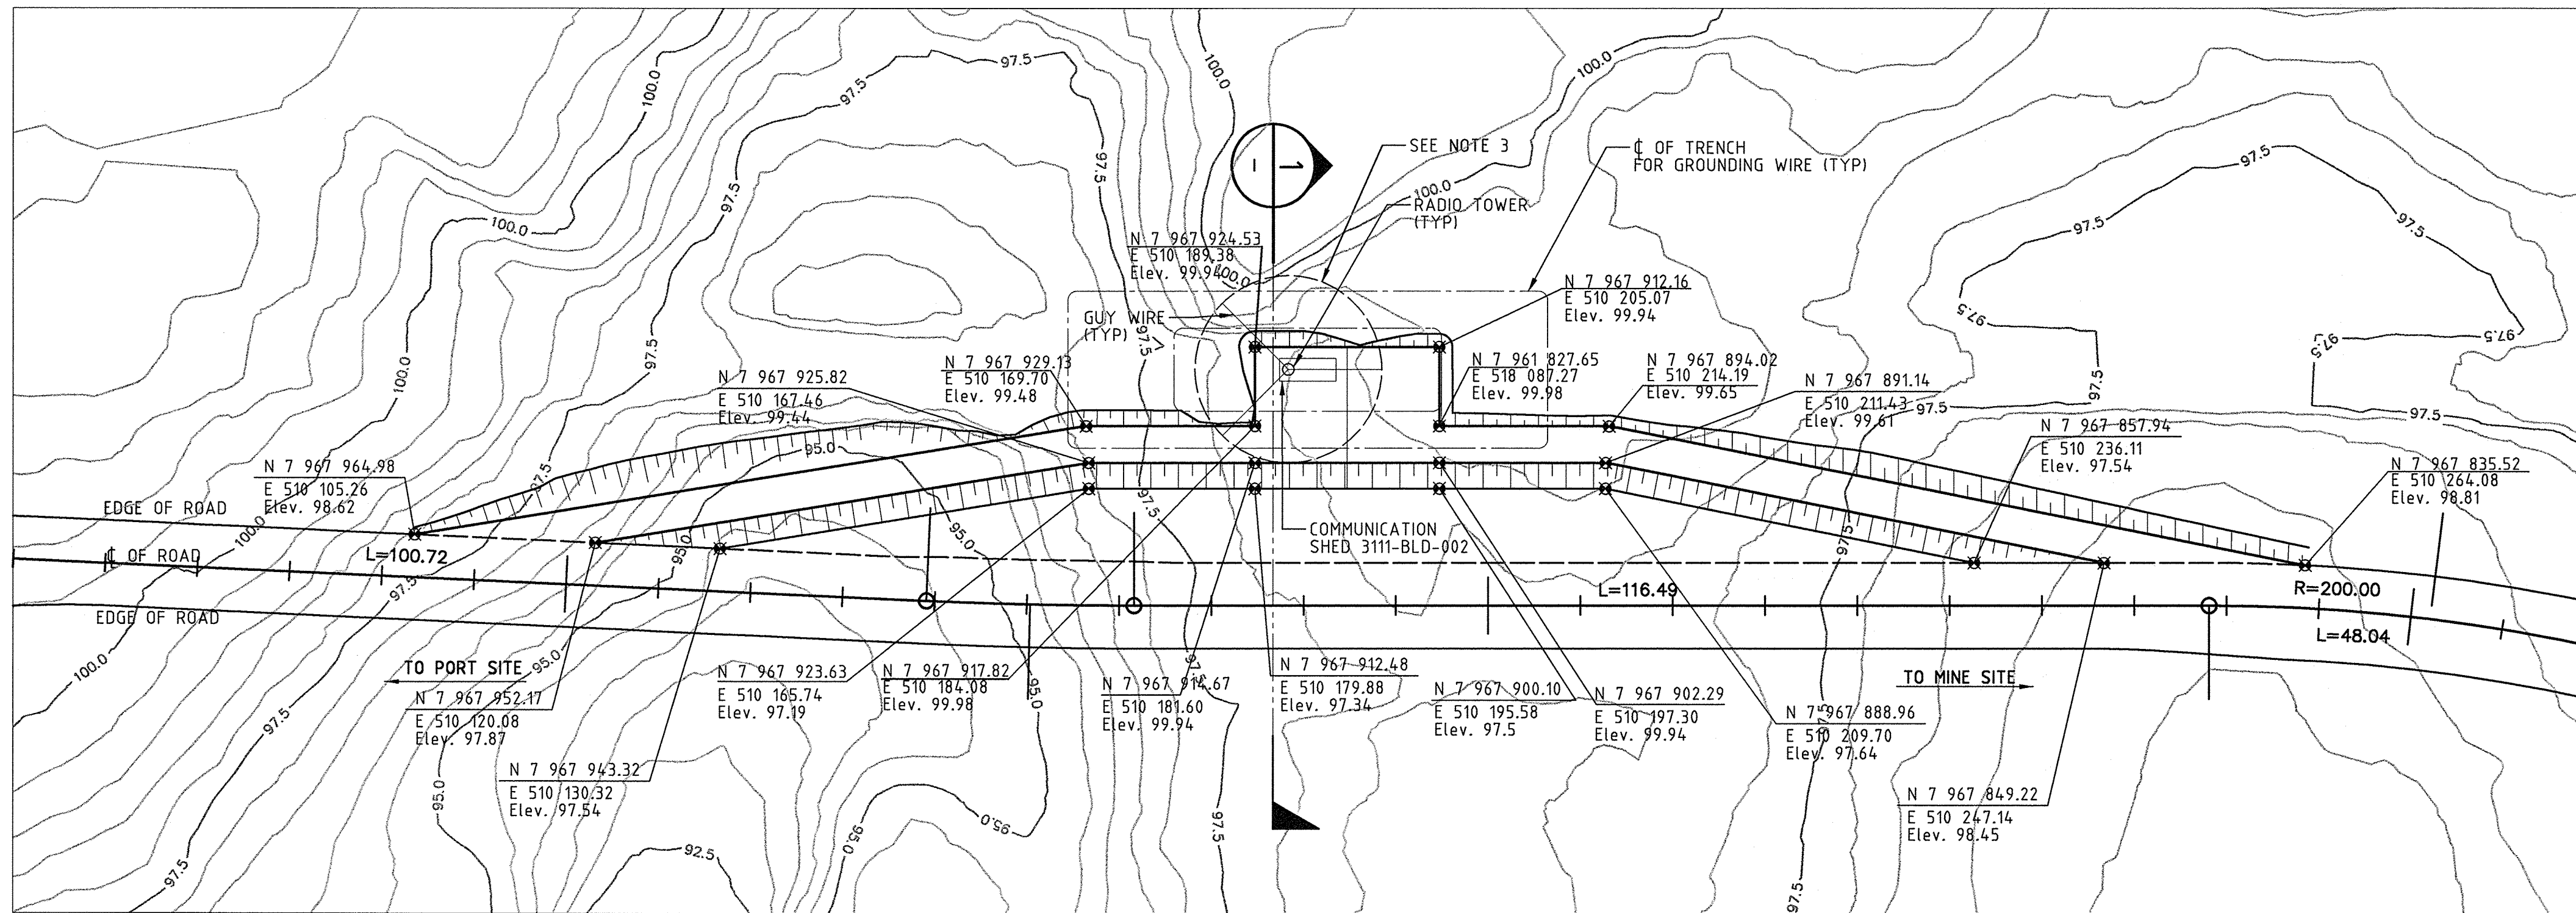

COMMUNICATIONS SHED 3111-BLD-002
GRADING DETAILS
STA 11+284.71

NOTES:

- ALL DIMENSIONS ARE IN METRES, UNLESS OTHERWISE NOTED.
- GUY WIRES FOR SECURING COMMUNICATION TOWERS SHALL BE ANCHORED AT A DISTANCE OF NO GREATER THAN A 10m RADIUS. GUY WIRES SHALL BE ORIENTED AND ANCHORED TO MANUFACTURERS SPECIFICATIONS.
- FOR ROADWAY PAVEMENT COMPOSITION, DITCH AND EMBANKMENT DESIGN, REFER TO DRAWINGS H349000-3000-10-041-0003 TO H349000-3000-10-041-0005, AND H349000-3000-10-041-0007.

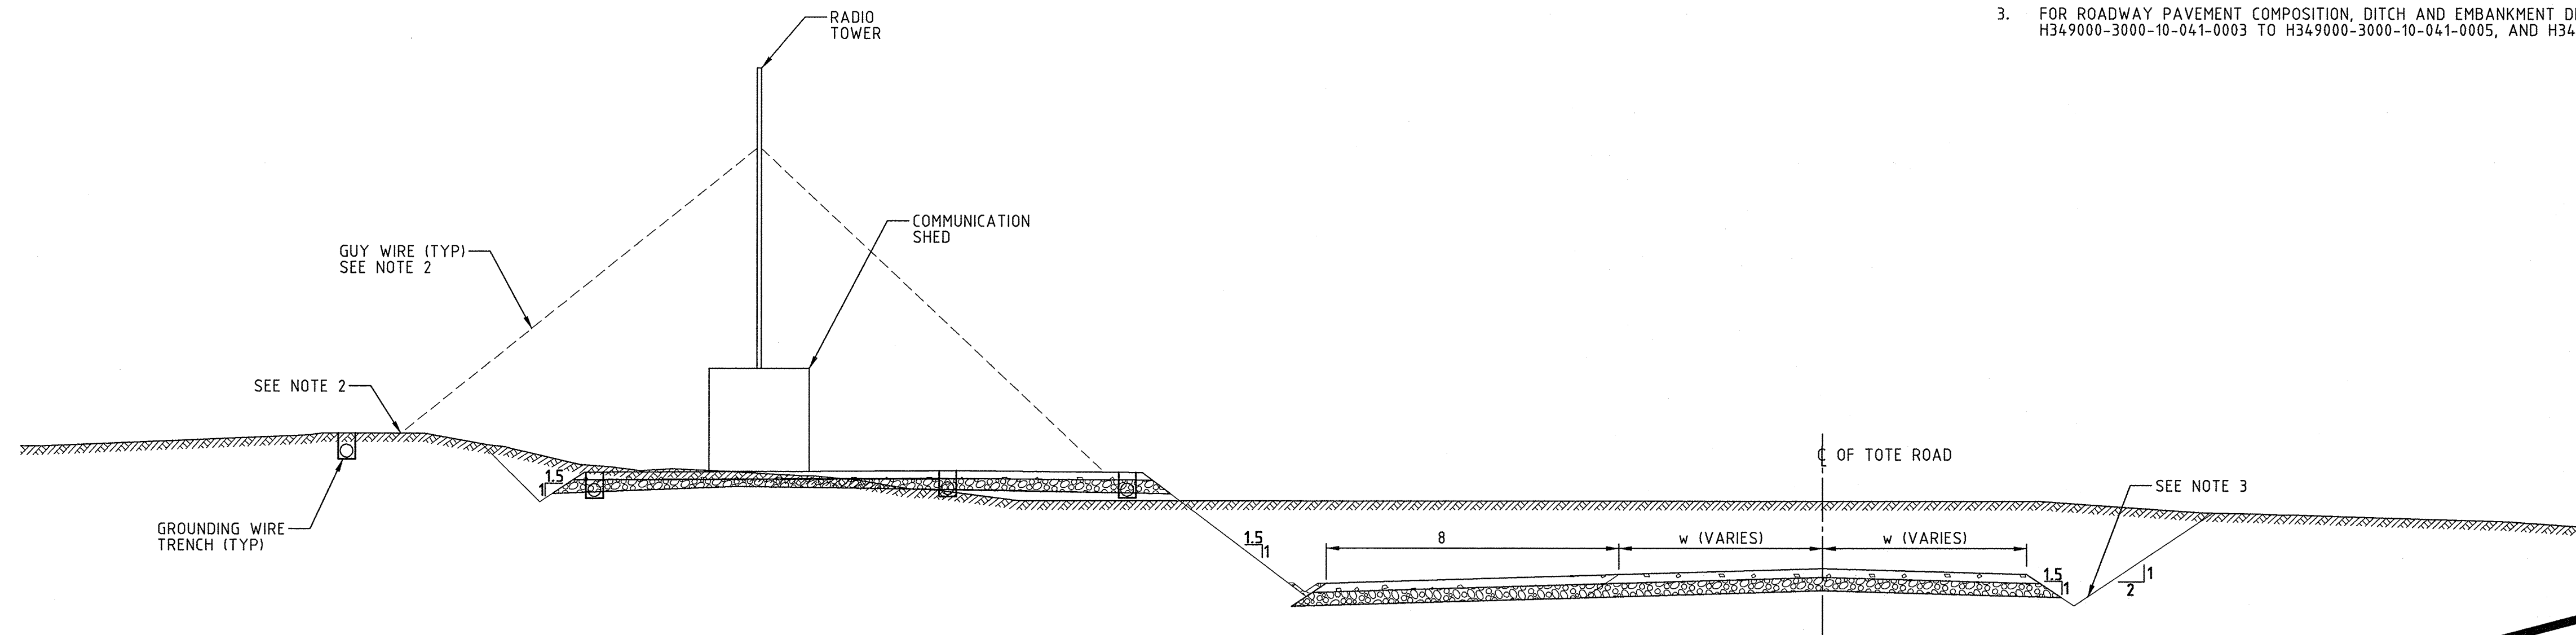

SECTION 1
NTS

FOR CONSTRUCTION

DRAWING NO.		DRAWING TITLE	
REFERENCE DRAWINGS			
PERMIT TO PRACTICE HATCH LTD. Signature: [Signature] Date: 2013-08-28 PERMIT NUMBER: P 512 The Association of Professional Engineers, Geologists and Geophysicists of NWT/NU		REVISIONS	
NO.		DESCRIPTION	
BY		CHK'D/APP'D	
DATE			
O		CONSTRUCTION	
REV.		ISSUE FOR	
AUTH. BY		DATE	
ISSUE AUTHORIZATION			
HATCH		DESIGNED BY C. SMITH DATE 2013-08-28 CHECKED BY J. TOLOVSKI DATE 2013-08-28 PROJ. DES. COORD. T. THERTEL DATE 2013-08-28	
DRAWN BY L. CAMPBELL DATE 2013-08-28 DISCIP. ENGR R. NUSIN DATE 2013-08-28 PROJ. ENGR J. CLELAND DATE 2013-08-28		MARY RIVER PROJECT	
SCALE AS NOTED		DWG. NO. H349000-3000-10-041-0025	
ORIGINAL SHEET SIZE: ISO A1 (841 x 594)		REV. 0	

TAN59769 1:38:54 PM 8/30/2013 c:\proj\projectwise\tan59769\h349000-3000-10-041-0025.dgn