


9000-10-01-0005-0006+ΣH

ON 3MD

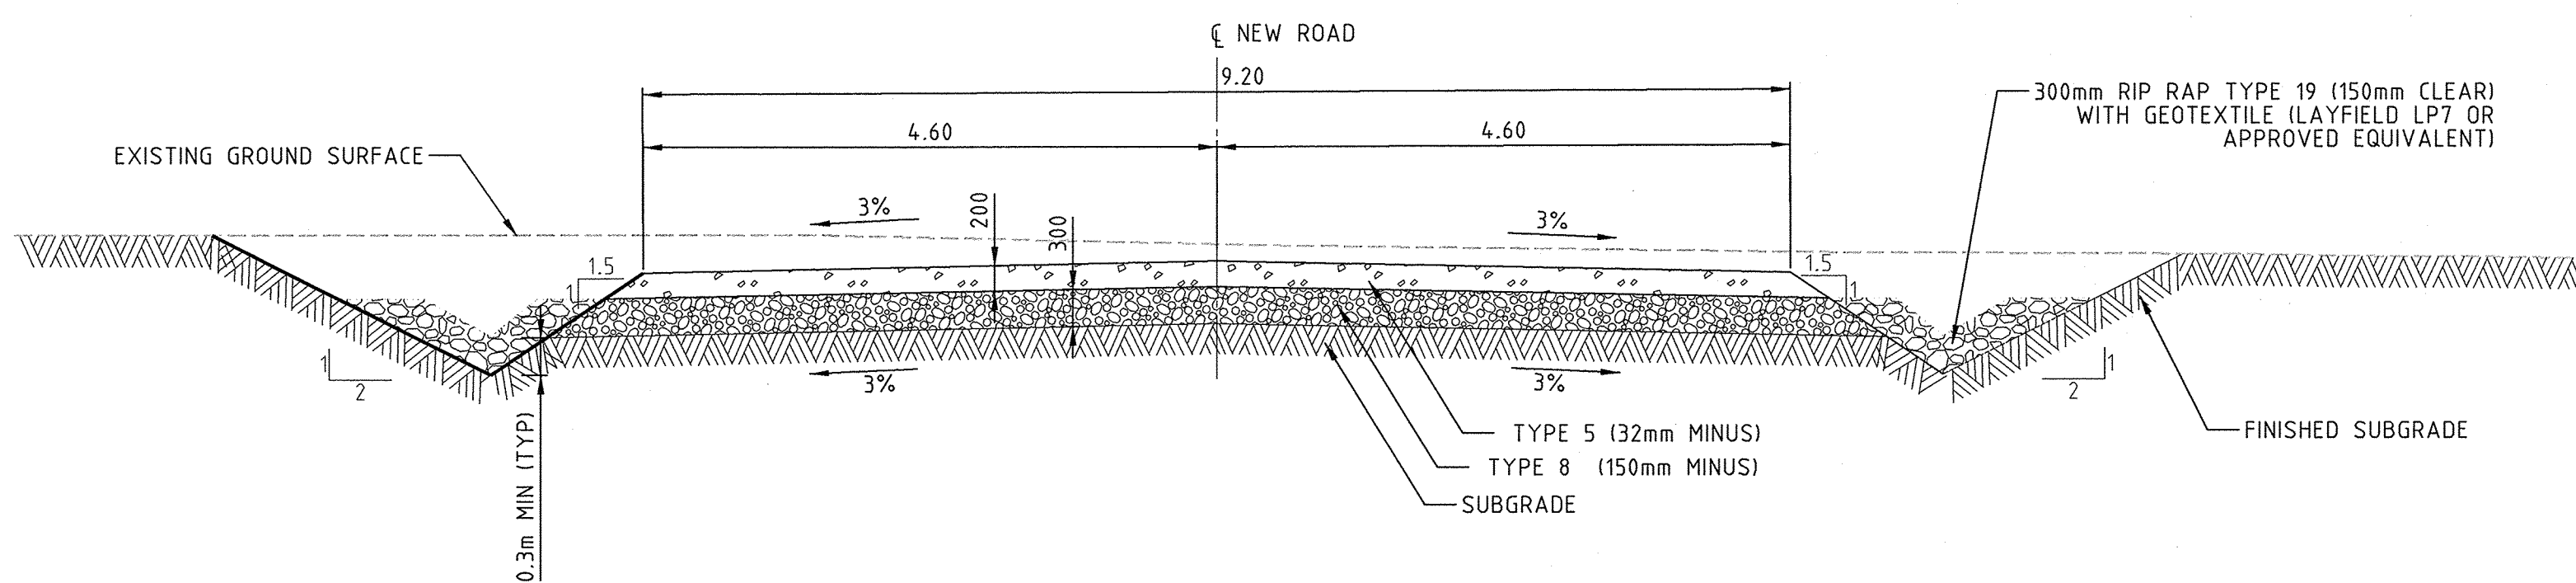

TYPICAL SECTION - CUT WITH DITCH

SCALE 1:50

ROAD PAVEMENT STRUCTURE BY SOIL TYPE		
SOIL TYPE BY FROST SUSCEPTIBILITY	TYPE 8 DEPTH (mm)	TYPE 5 DEPTH (mm)
HIGHLY SUSCEPTIBLE (HS)	300	200
MODERATELY SUSCEPTIBLE (MS)	300	200
POTENTIALLY SUSCEPTIBLE (PS)	-	200
NON SUSCEPTIBLE	-	200

NOTES:

- ALL DIMENSIONS ARE IN METRES, UNLESS OTHERWISE NOTED.
- FOR ROAD DITCH DETAIL SEE DRAWING H349000-1000-10-041-0005 "PROJECT WIDE-CIVIL STANDARD DRAWING-TYPICAL ROAD DETAILS".

FOR CONSTRUCTION

PERMIT TO PRACTICE
HATCH LTD.
Signature: [Signature]
Date: 2013-05-10
PERMIT NUMBER: P 512
The Association of Professional Engineers,
Geologists and Geophysicists of NWT/NTNU



HATCH™

DESIGNED BY
K. MIGUEL
DATE 2013-05-10
CHECKED BY
J. TOLOVSKI
DATE 2013-05-10
PROJ. DES. COORD.
T. THELWELL
DATE 2013-05-17
PROJ. MGR.
S. PERRY
DATE 2013-05-30
DRAWN BY
K. MIGUEL
DATE 2013-05-10
DISCIP. MGR.
R. N. [Signature]
DATE 2013-05-10
PROJ. ENGR.
J. CLELAND
DATE 2013-05-30

Baffinland

MARY RIVER PROJECT

TOTE ROAD
TYPICAL SECTIONS 3
TYPICAL SECTIONS

SCALE
OR AS NOTED
DWG. NO.
H349000-3000-10-041-0005
ORIGINAL SHEET SIZE: ISO A1 (841 x 594)