
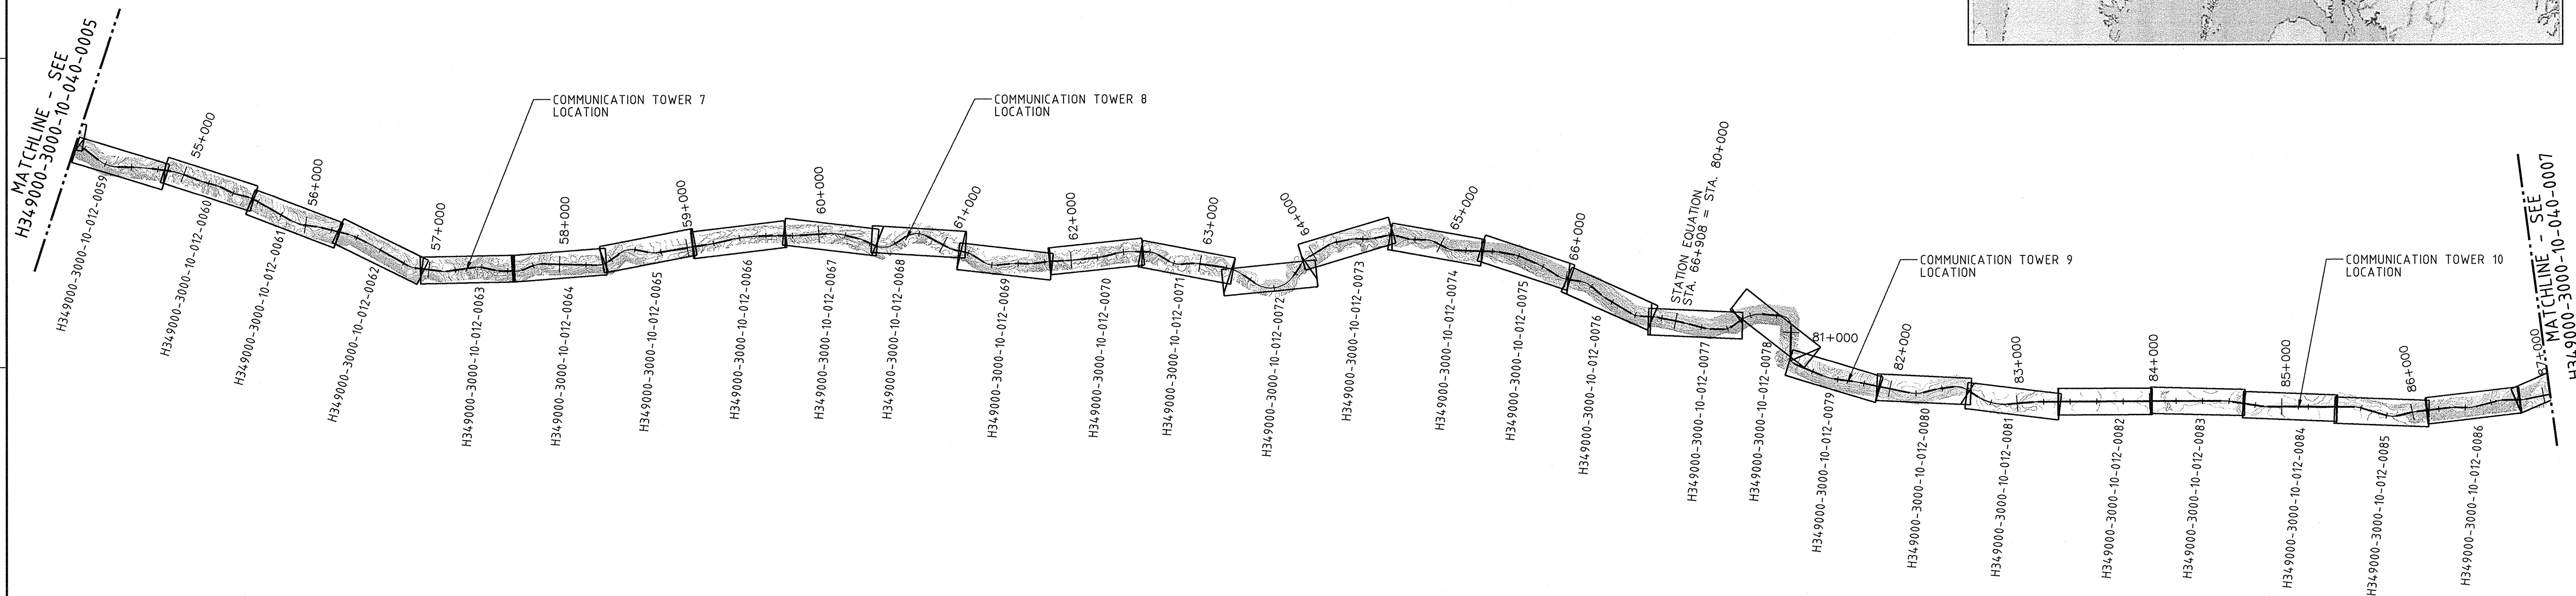


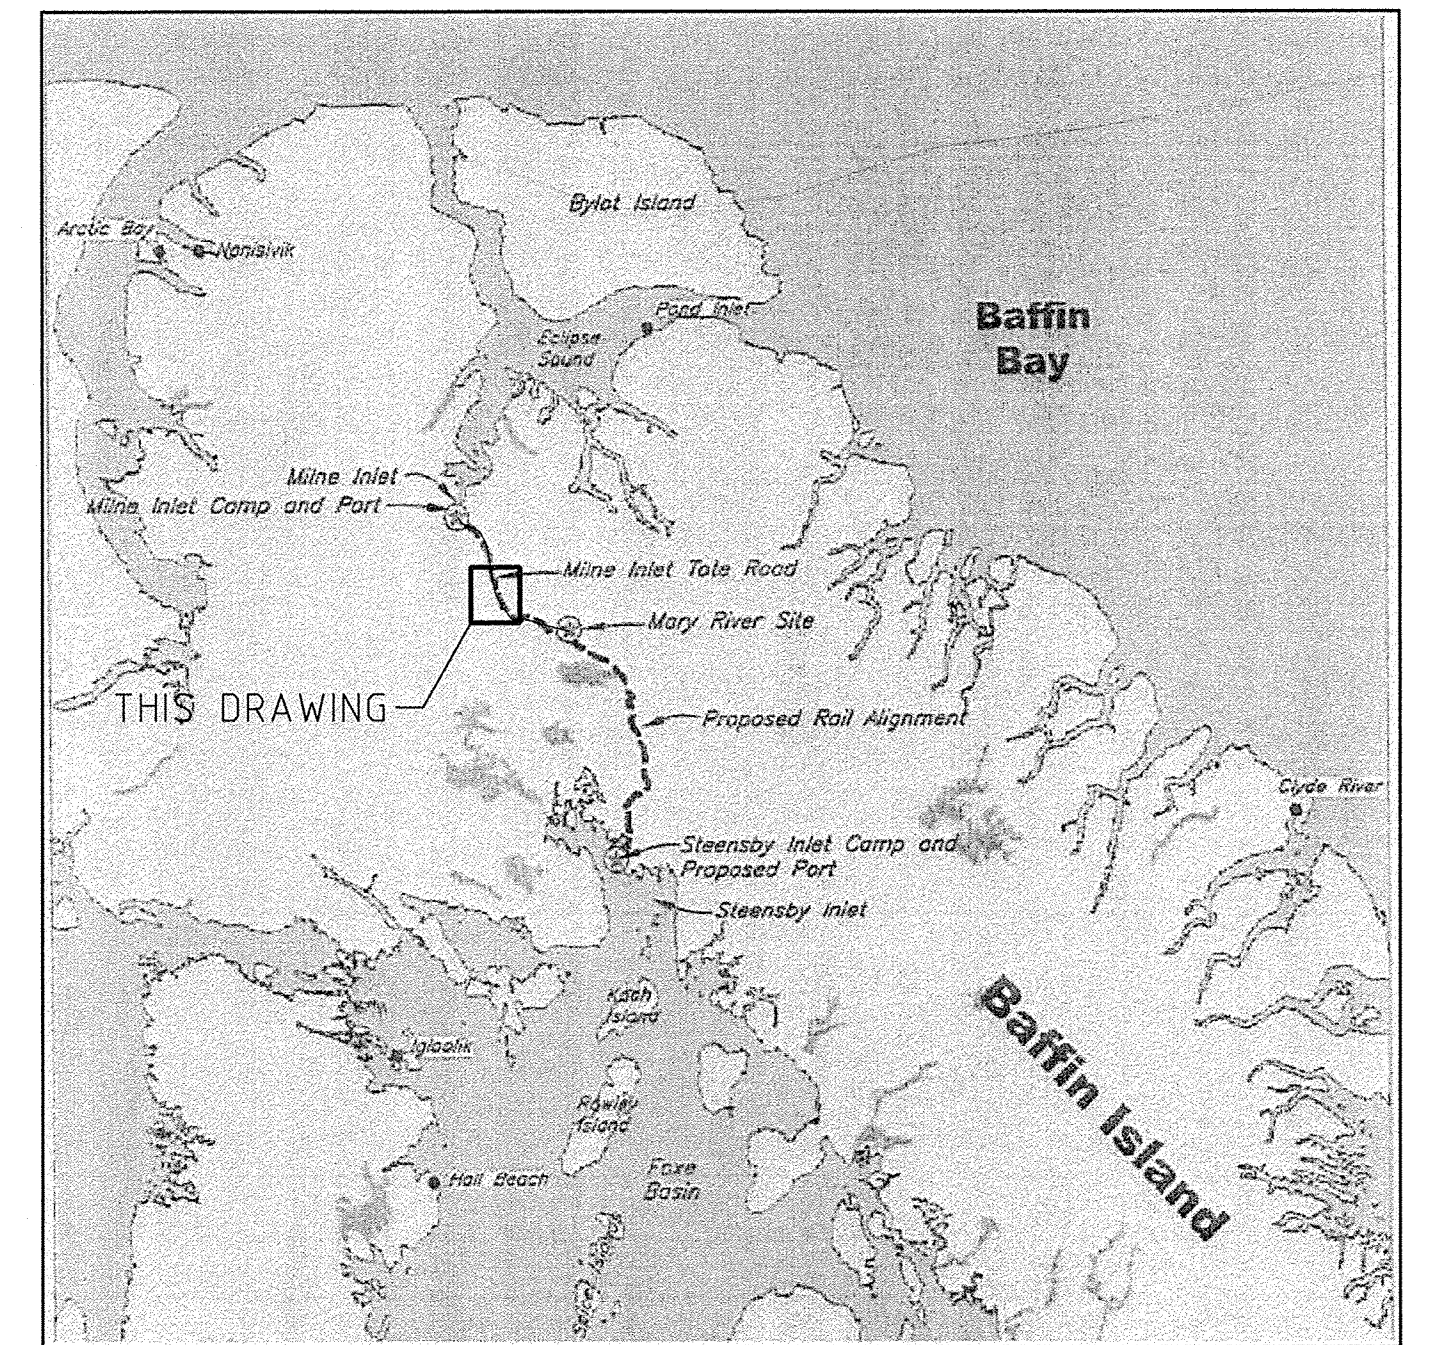

FOR CONSTRUCTION

[illegible]