


R:\TH\Yibureby\CAD-GIS\Client\Agnico_Eagle_Mines_Ltd\Wheia_Tail\99_PROJECTS\19\803702_PRODUCTION\1300\MXD\1340\Report\1896037_1300_1340_PD_1_APPROVED_EXPANSION_PROJECT_INFRASTRUCTURE.mxd PRINTED ON: 2018-11-01 AT: 10:39:59 AM

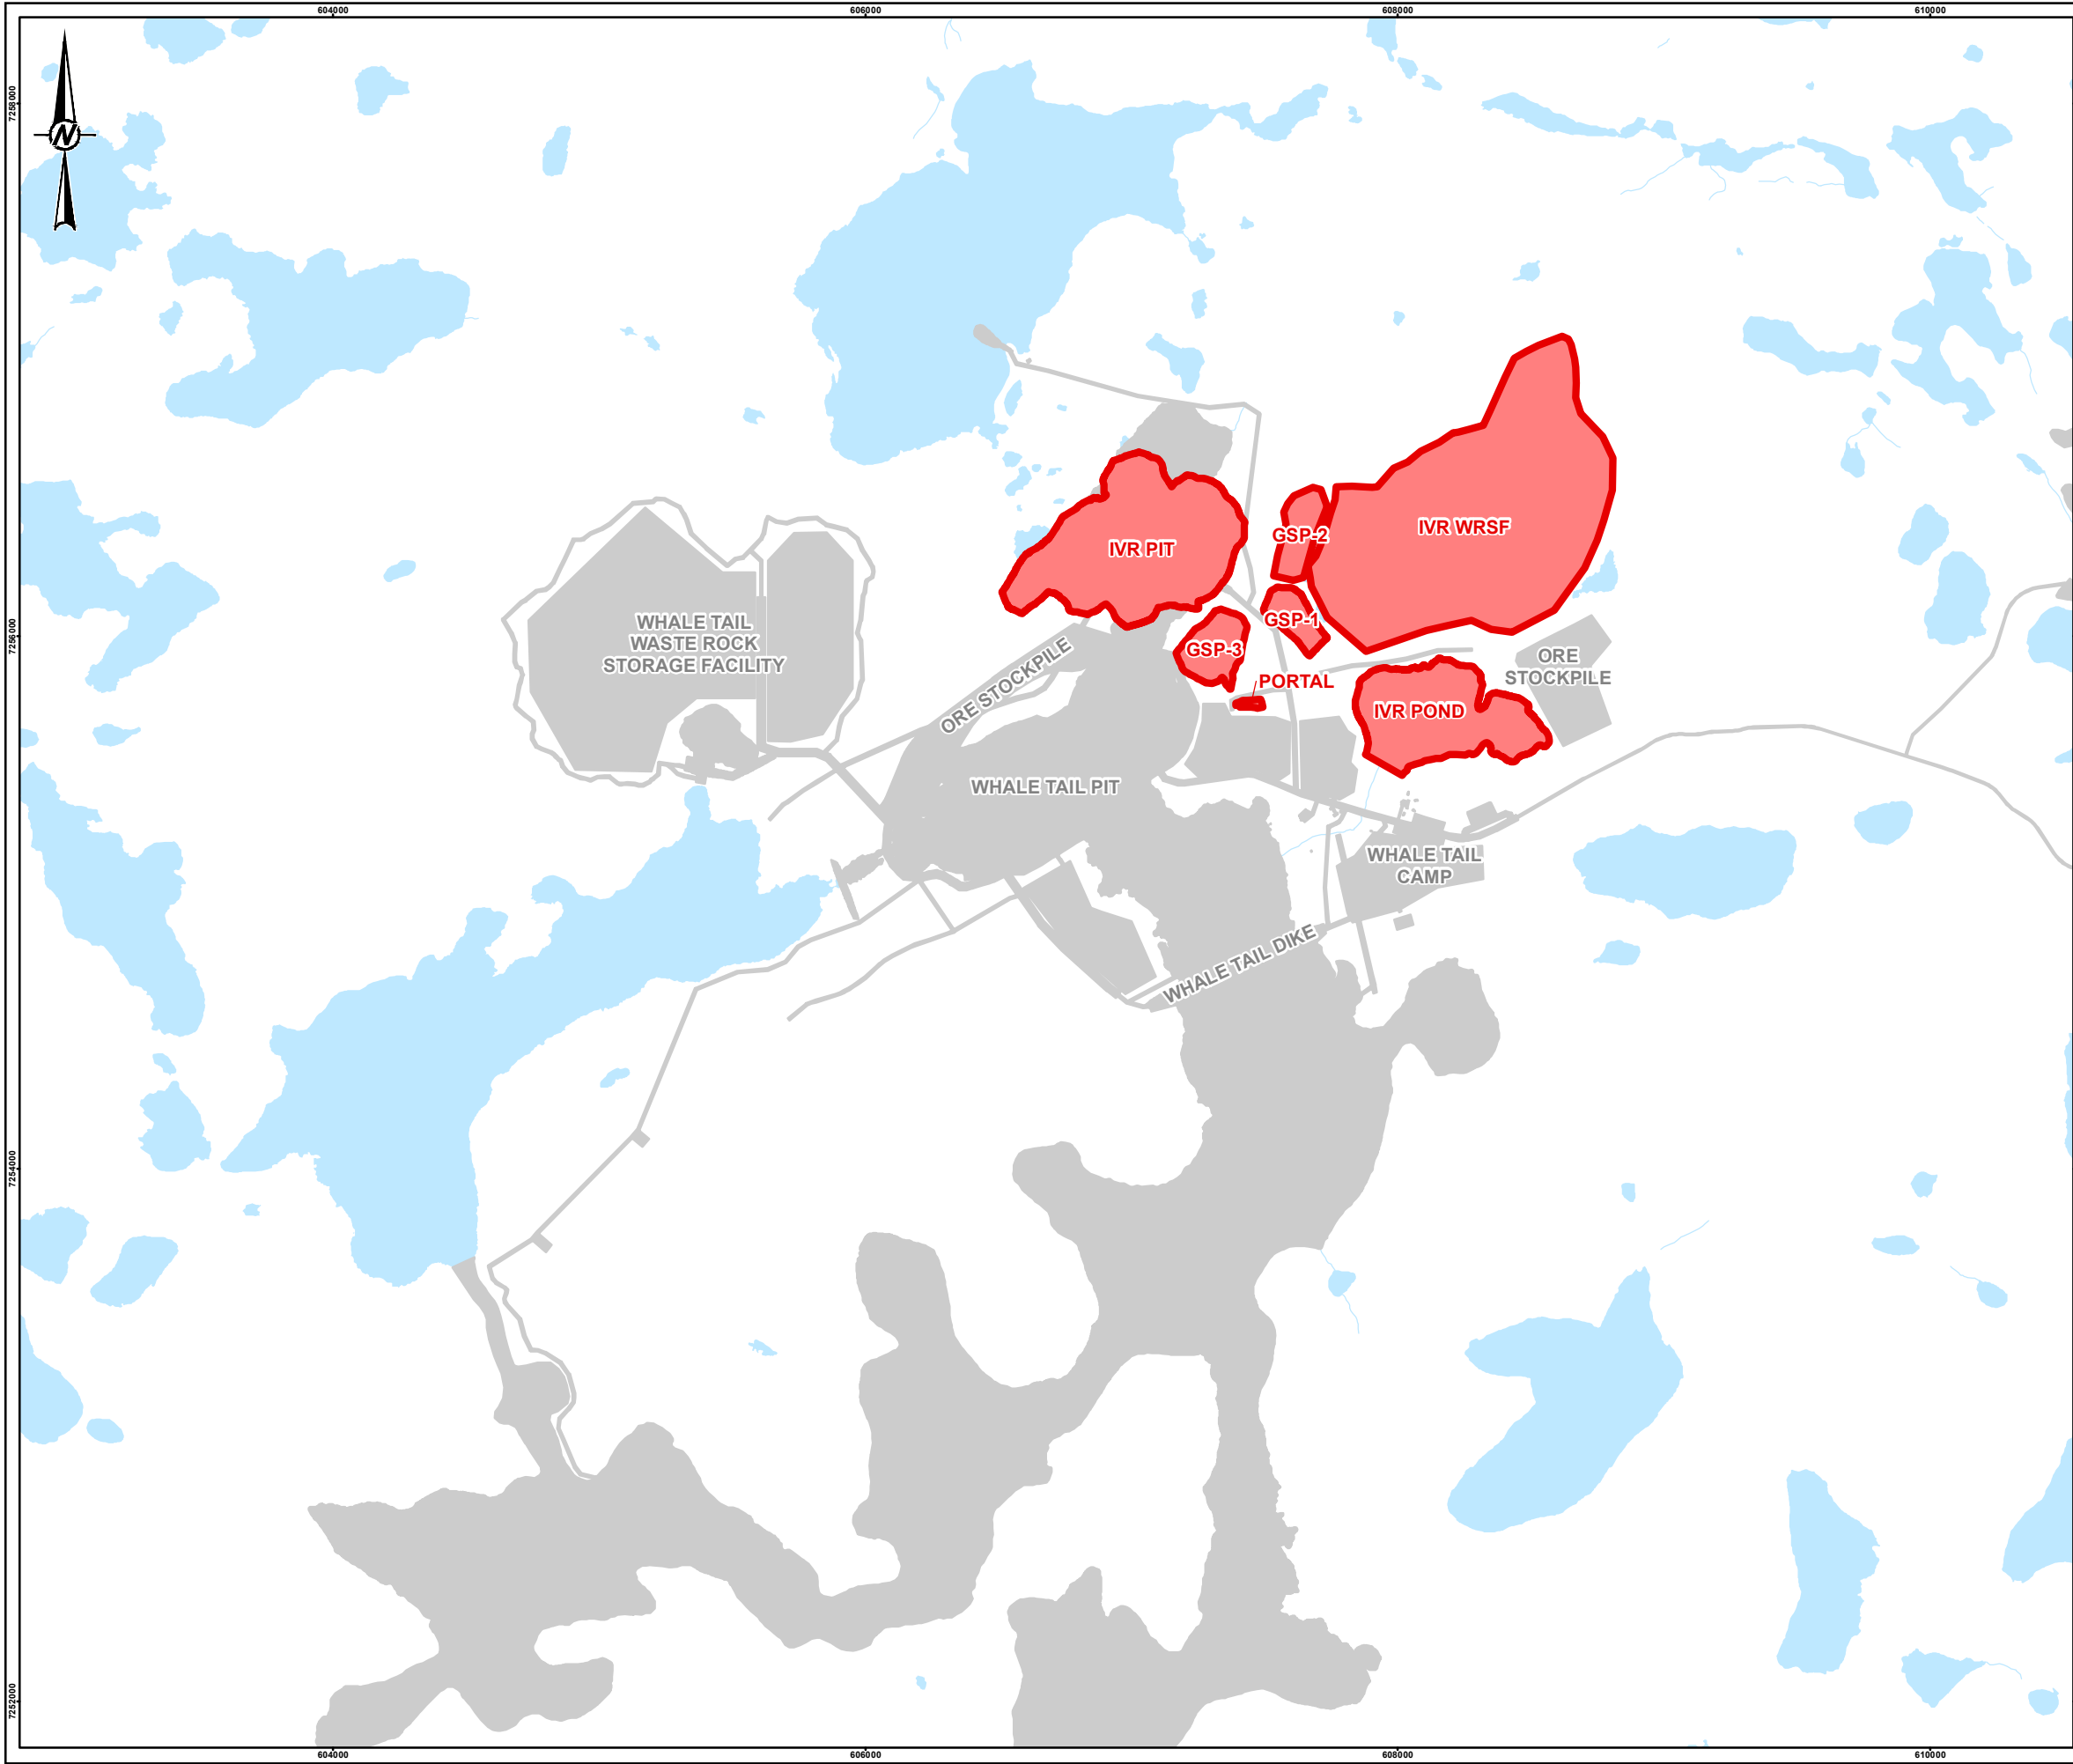

LEGEND

- EXPANSION INFRASTRUCTURE
- APPROVED INFRASTRUCTURE

DRAFT



REFERENCE(S)

1. INFRASTRUCTURE OBTAINED FROM AGNICO EAGLE MINES LIMITED.
 2. WATERCOURSE AND WATERBODY DATA OBTAINED FROM NATURAL RESOURCES CANADA.
- DATUM: NAD 83 CSRS PROJECTION: UTM ZONE 14

CLIENT



AGNICO EAGLE MINES LIMITED:
MEADOWBANK DIVISION

PROJECT

WHALE TAIL PIT - EXPANSION PROJECT

TITLE

APPROVED PROJECT AND EXPANSION PROJECT
INFRASTRUCTURE

CONSULTANT



GOLDER

YYYY-MM-DD	2018-10-31
DESIGNED	DF
PREPARED	CDB
REVIEWED	
APPROVED	

PROJECT NO.
1896037

CONTROL
1300/1340

REV.
A

FIGURE
PD-1

IF THIS MEASUREMENT DOES NOT MATCH WHAT IS SHOWN, THE SHEET SIZE HAS BEEN MODIFIED FROM: ANSI B
28mm