



Appendix WT- TAILING S MANAGEMENT PL AN
Whale Tail Pit

Appendix A • Drawings

Figure A.1 Yearly Site Layout Plan (Year -1: 2018)


Figure A.2 Yearly Site Layout Plan (Year 1: 2019)

Figure A.3 Yearly Site Layout Plan (Year 4: 2022)

Figure A.4 Yearly Site Layout Plan (Year 11: 2029)

Drawing 6108-687-210-001 Ore Stockpiles 1, 2, 3


Y:\burnaby\CAD-GIS\Client\Agnico_Eagle_Mines_Ltd\Whale_Tail\99_PROJECTS\1541520_FEIS\02_PRODUCTION\FEIS\MXD\1300_Documentation\1340_Project_Description\Report\WATER_MANAGEMENT_PLAN\1541520_FIG_A.1_SITE_LAYOUT_2018.mxd

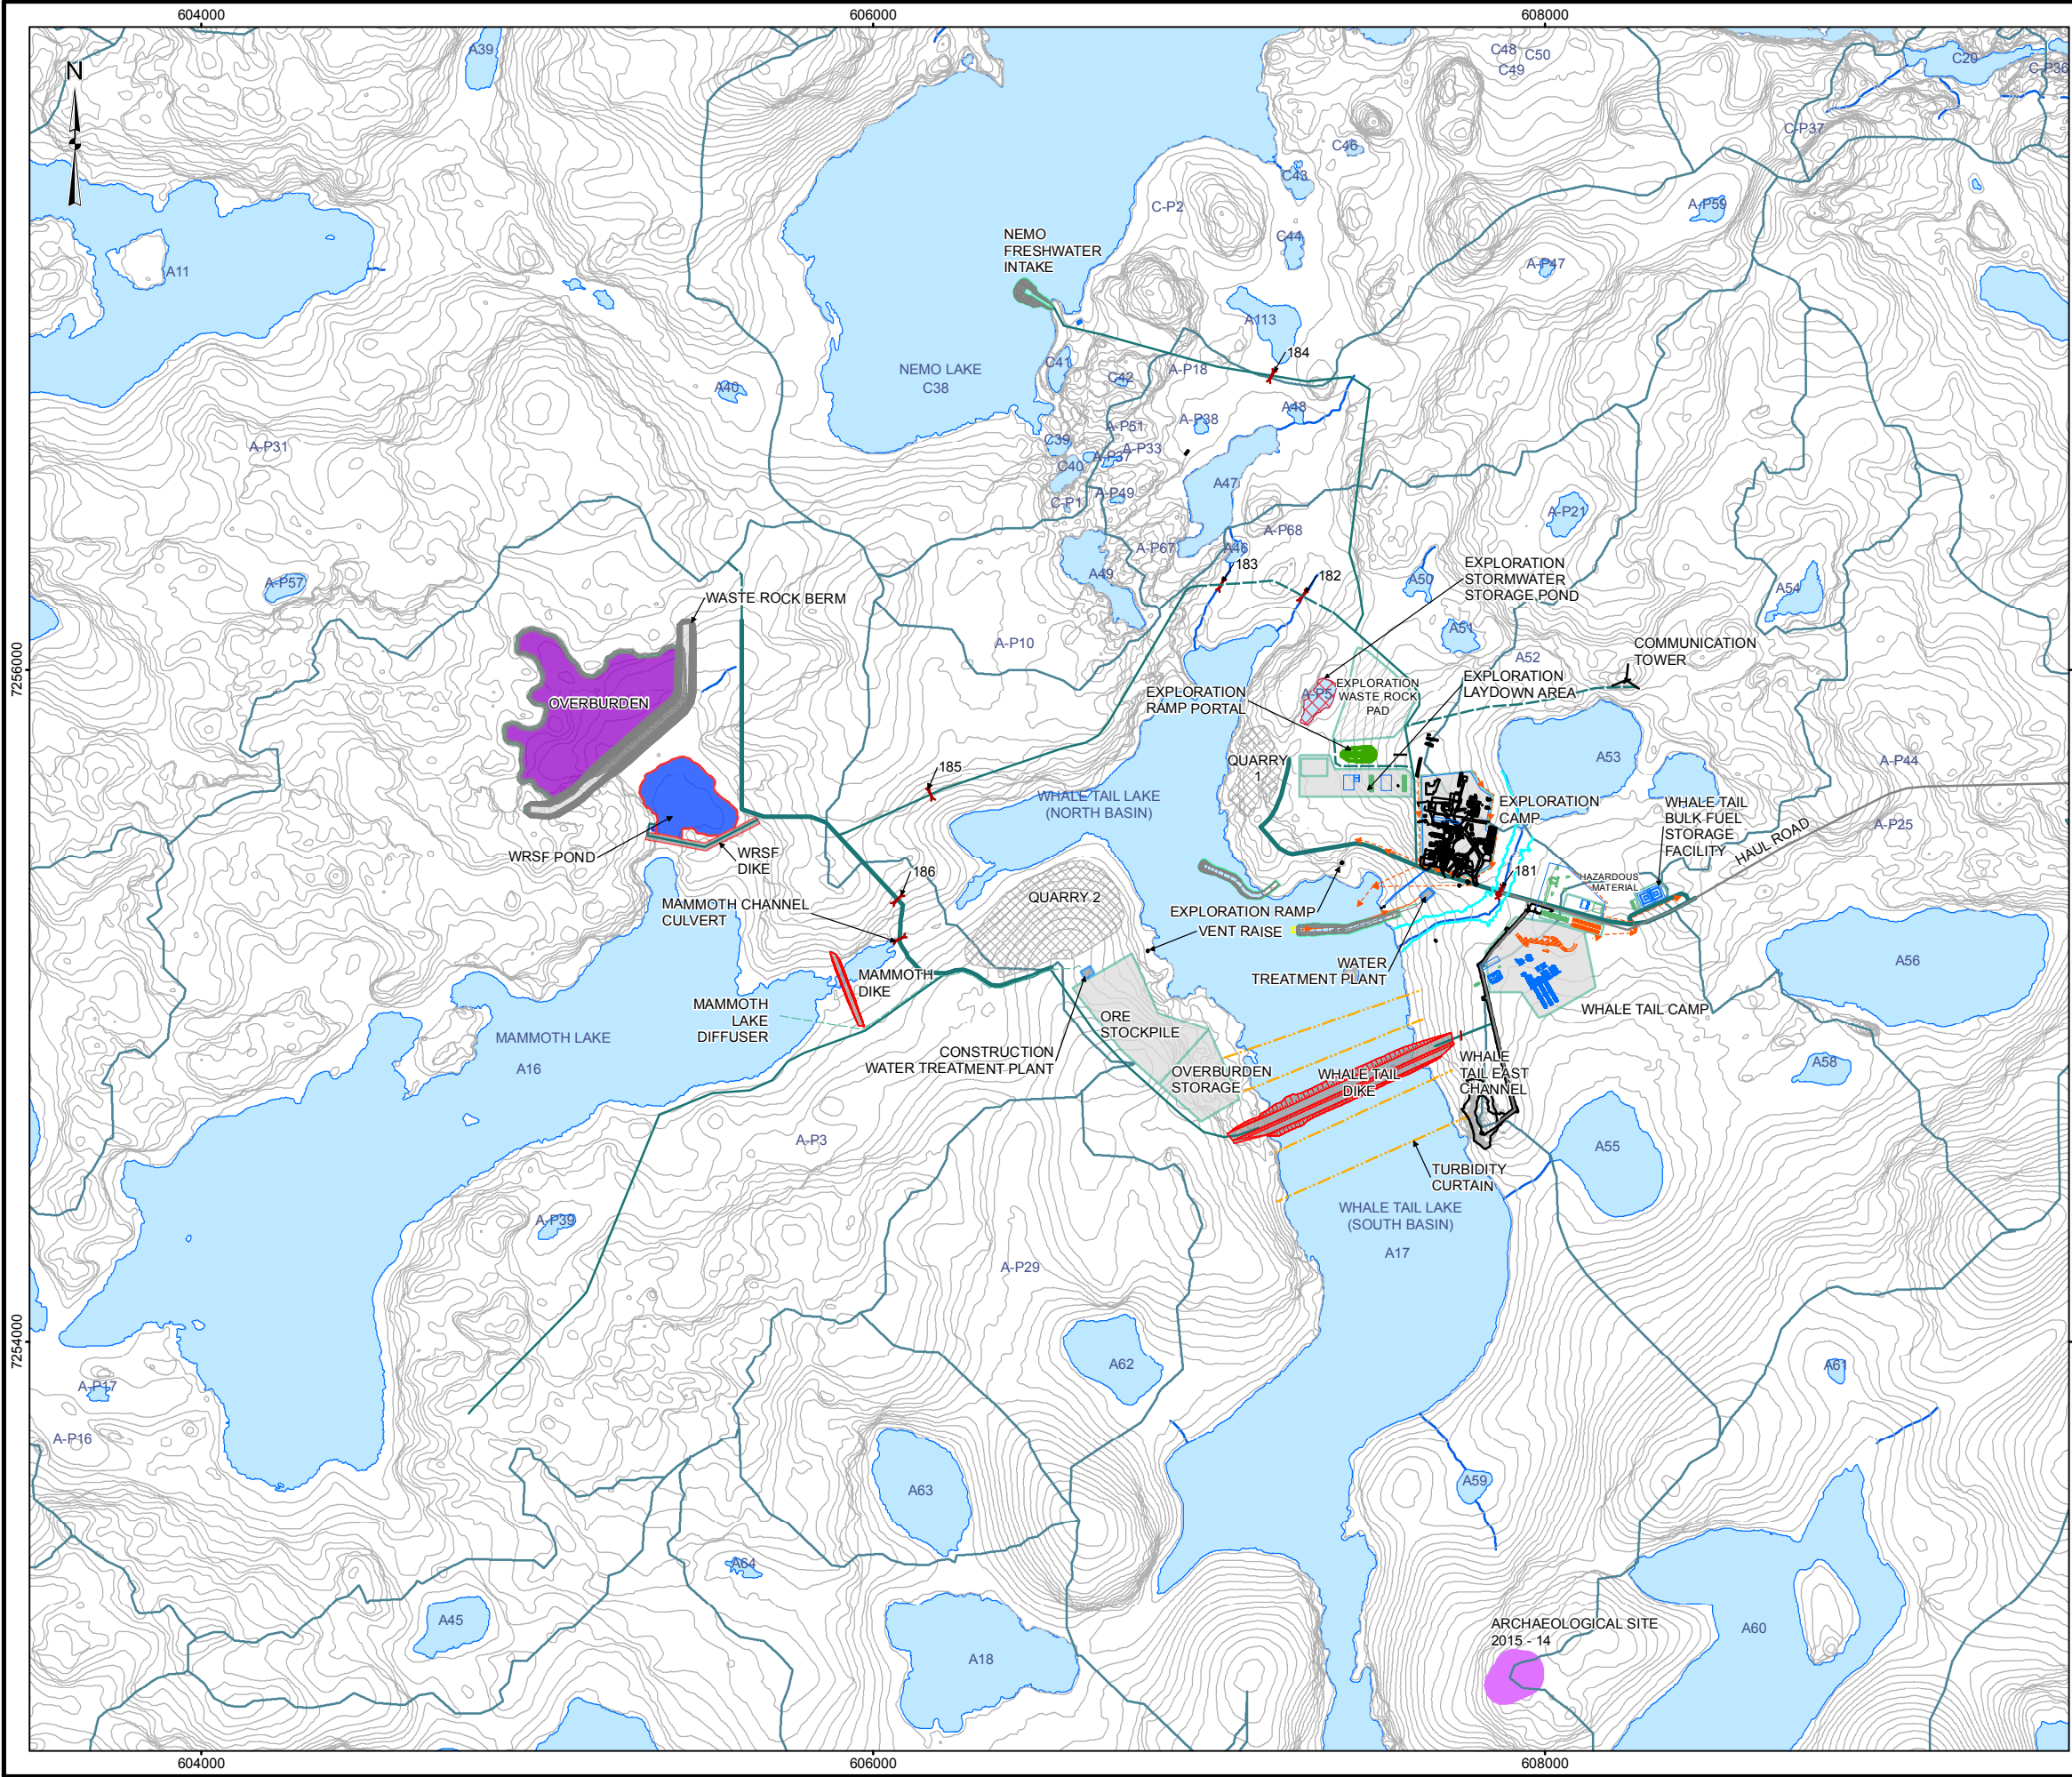

- LEGEND**
- ROAD
 - TEMPORARY ROAD
 - COLLECTION CHANNEL
 - CULVERT
 - CONTACT WATER PUPE
 - FRESHWATER PIPE
 - TURBIDITY CURTAIN
 - DIKE
 - OVERBURDEN
 - QUARRY
 - STORM WATER STORAGE POND
 - NATURAL WATERSHED
 - POND/SUMP
 - ARCHAEOLOGICAL SITE
 - WATERBODY
 - WATERCOURSE



REFERENCE

1. INFRASTRUCTURE OBTAINED FROM AGNICO EAGLE MINES LIMITED FROM 6108-600-210-001_R2(2018)s.dwg.
2. WATERCOURSE AND WATERBODY DATA OBTAINED FROM PHOTOSAT
DATUM: NAD 83 CSRS PROJECTION: UTM ZONE 14

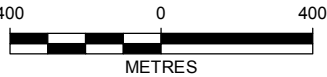

PROJECT		AGNICO EAGLE MINES LIMITED: MEADOWBANK DIVISION WHALE TAIL PIT PROJECT			
TITLE		YEARLY SITE LAYOUT PLAN (YEAR -1: 2018)			
	PROJECT		1541520	FILE No.	
	DESIGN	JR	24 Mar. 2016	SCALE AS SHOWN	REV. 0
	GIS	MH	11 May 2016		
	CHECK	SO	06 Jun. 2016		
	REVIEW	LY	06 Jun. 2016	FIGURE A.1	


Y:\burnaby\CAD-GIS\Client\Agnico_Eagle_Mines_Ltd\Whale_Tail\99_PROJECTS\1541520_FEIS\02_PRODUCTION\FEIS\MXD\1300_Documentation\1340_Project_Description\Report\WATER_MANAGEMENT_PLAN\1541520_FIG_A.2_SITE_LAYOUT_2019.mxd

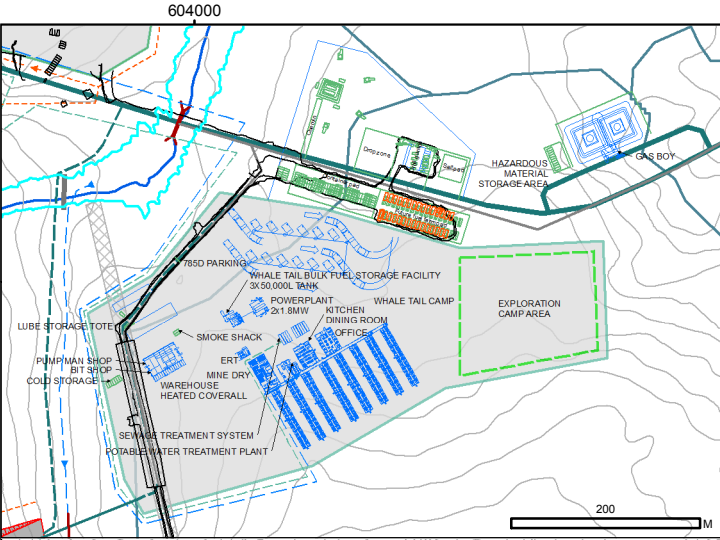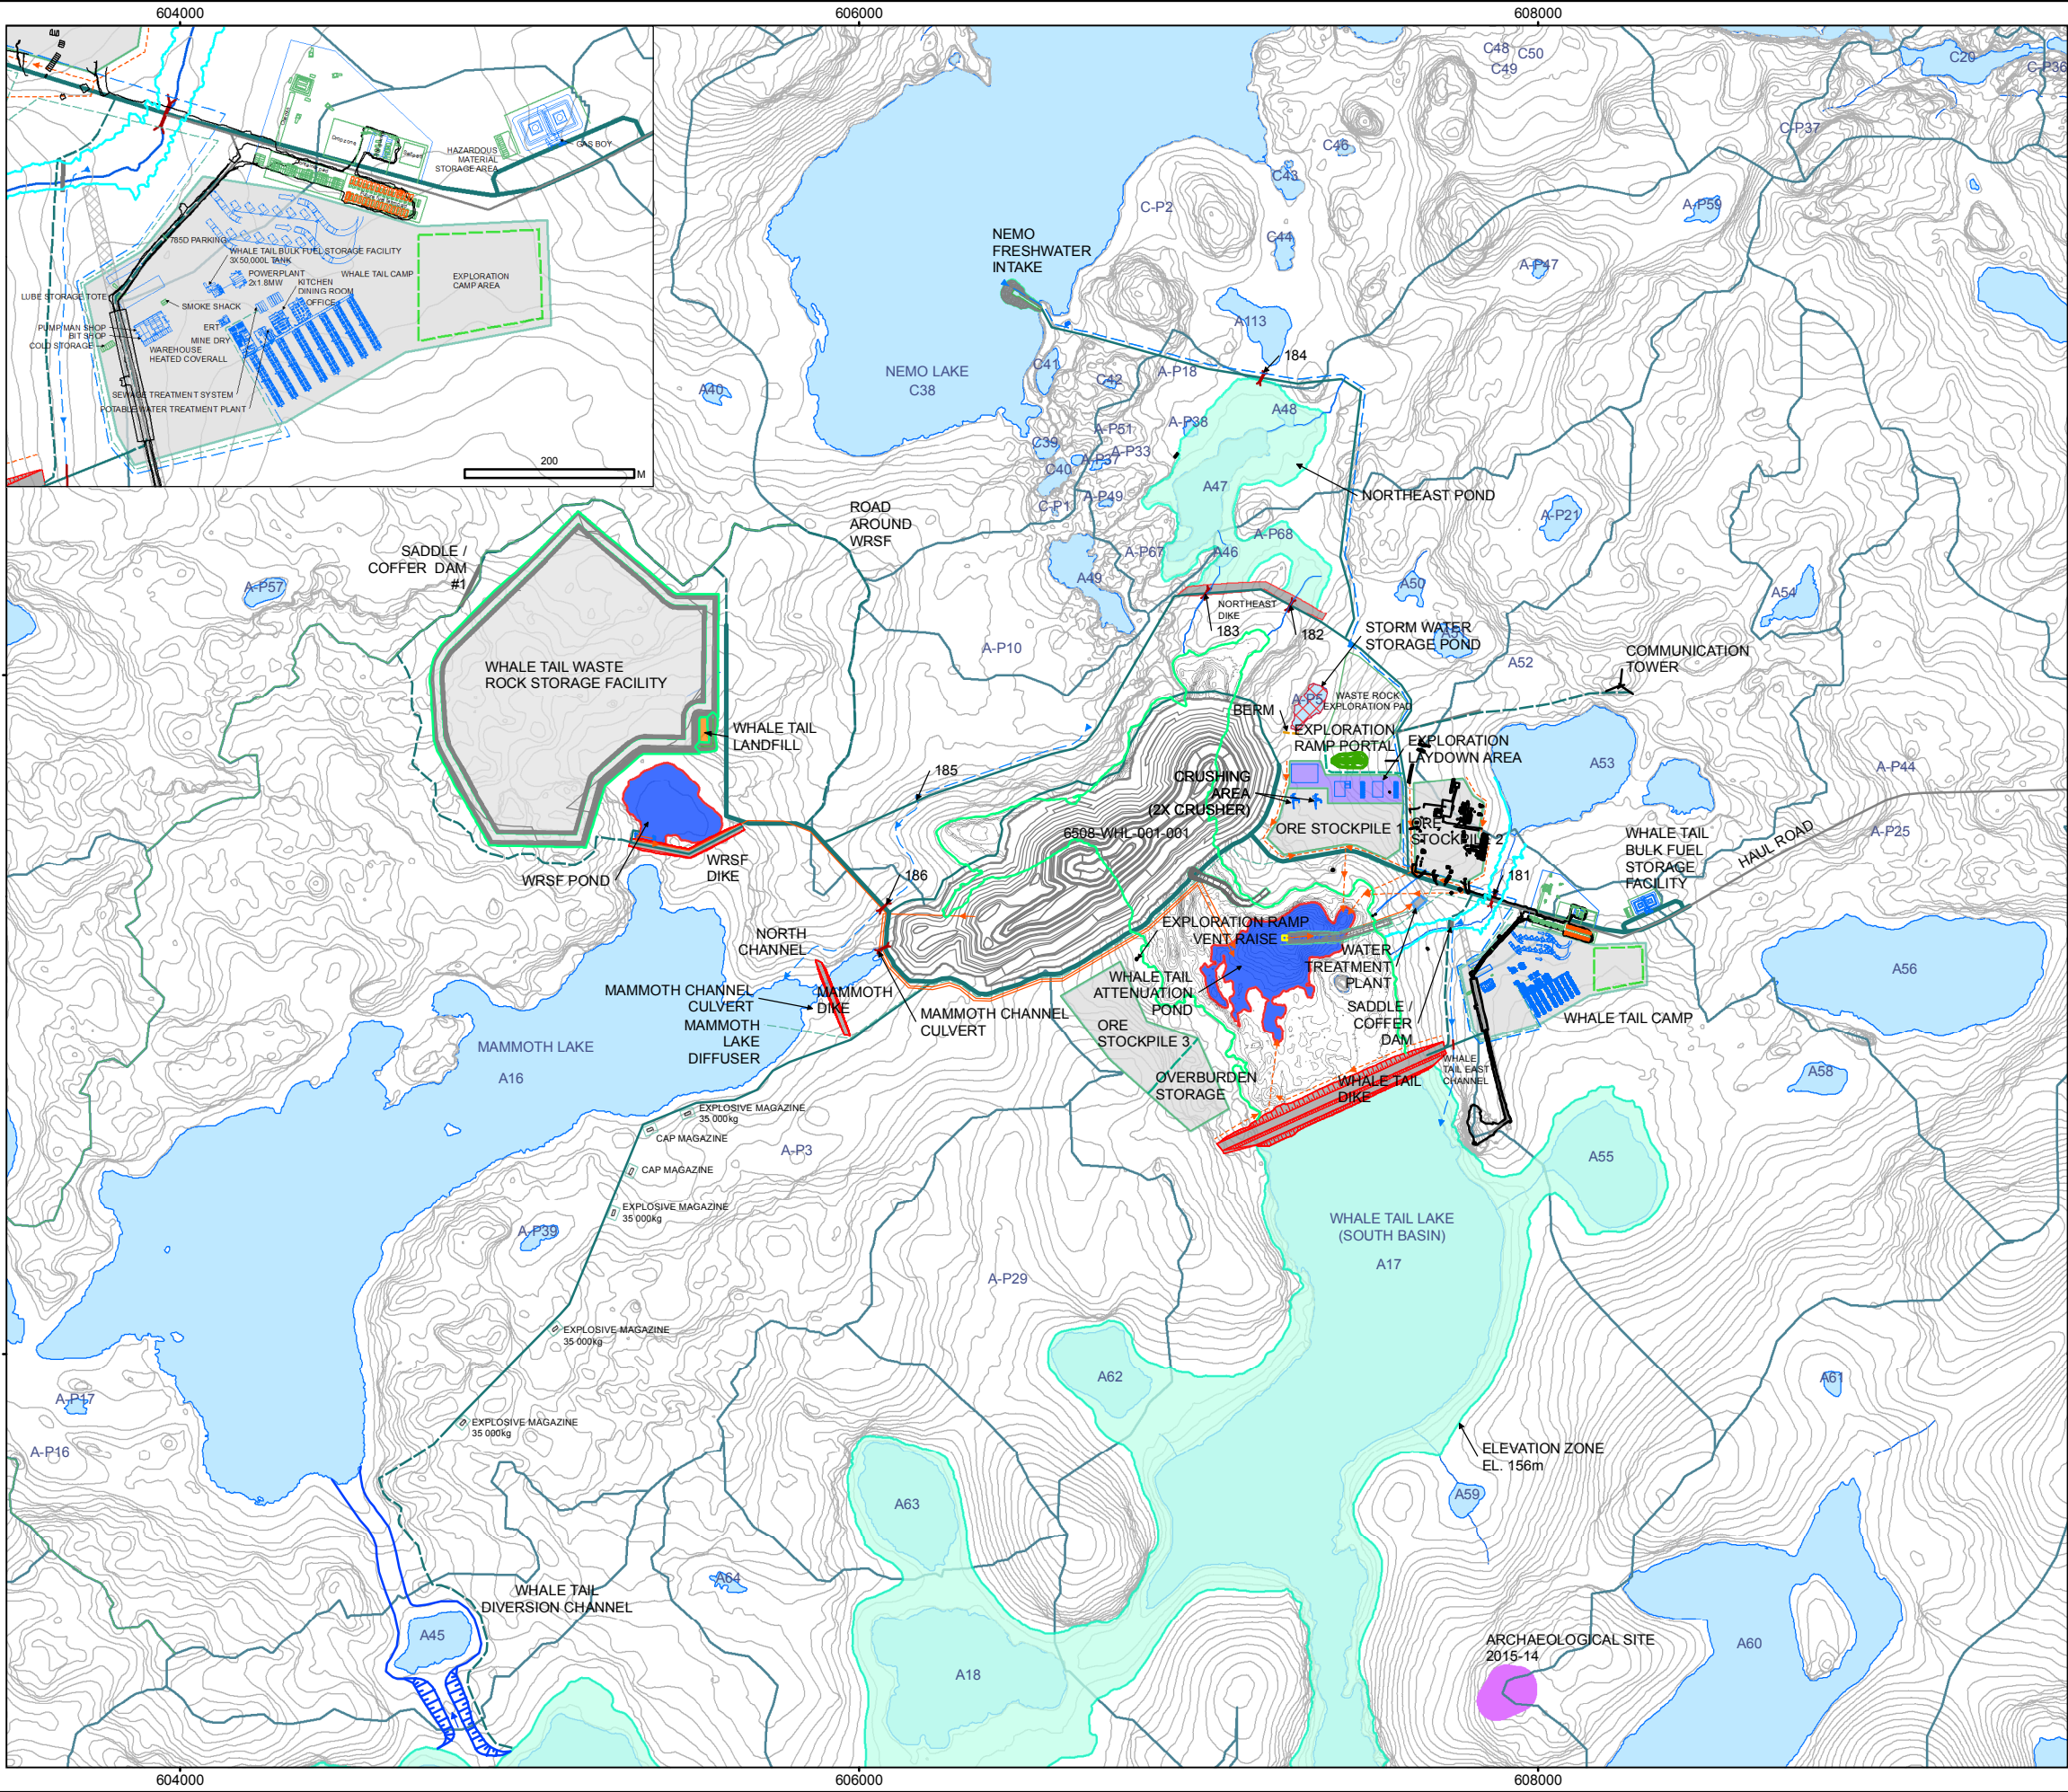

- LEGEND**
- FINAL WHALE TAIL WASTE ROCK STORAGE FACILITY
 - WHALE TAIL LAKE (SOUTH BASIN)
 - FLOODED LIMIT (WATER LEVEL 156.0m)
 - NATURAL WATERSHED
 - DIKE
 - POND/SUMP
 - ARCHAEOLOGICAL SITE
 - ROAD
 - TEMPORARY ROAD
 - DIVERSION CHANNEL
 - COLLECTION CHANNEL
 - CULVERT
 - INTAKE WATER PIPE
 - CONTACT WATER PIPE
 - FRESHWATER PIPE
 - WATERCOURSE
 - WATERBODY


REFERENCE

1. INFRASTRUCTURE OBTAINED FROM AGNICO EAGLE MINES LIMITED FROM 6108-600-210-002_R2(2019)s.dwg.
2. WATERCOURSE AND WATERBODY DATA OBTAINED FROM PHOTOSAT
DATUM: NAD 83 CSRS PROJECTION: UTM ZONE 14

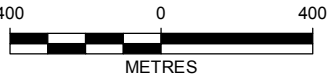

PROJECT		AGNICO EAGLE MINES LIMITED: MEADOWBANK DIVISION WHALE TAIL PIT PROJECT			
 AGNICO EAGLE					
TITLE		YEARLY SITE LAYOUT PLAN (YEAR 1: 2019)			
	PROJECT	1541520	FILE No.		
	DESIGN	JR	24 Mar. 2016	SCALE AS SHOWN	REV.
	GIS	MH	11 May 2016		
	CHECK	SO	06 Jun. 2016		
	REVIEW	LY	06 Jun. 2016		
	FIGURE A.2				


Y:\burnaby\CAD-GIS\Client\Agnico_Eagle_Mines_Ltd\Whale_Tail\99_PROJECTS\1541520_FEIS\02_PRODUCTION\FEIS\MXD\1300_Documentation\1340_Project_Description\Report\WATER_MANAGEMENT_PLAN\1541520_FIG_A.3_SITE_LAYOUT_2022.mxd

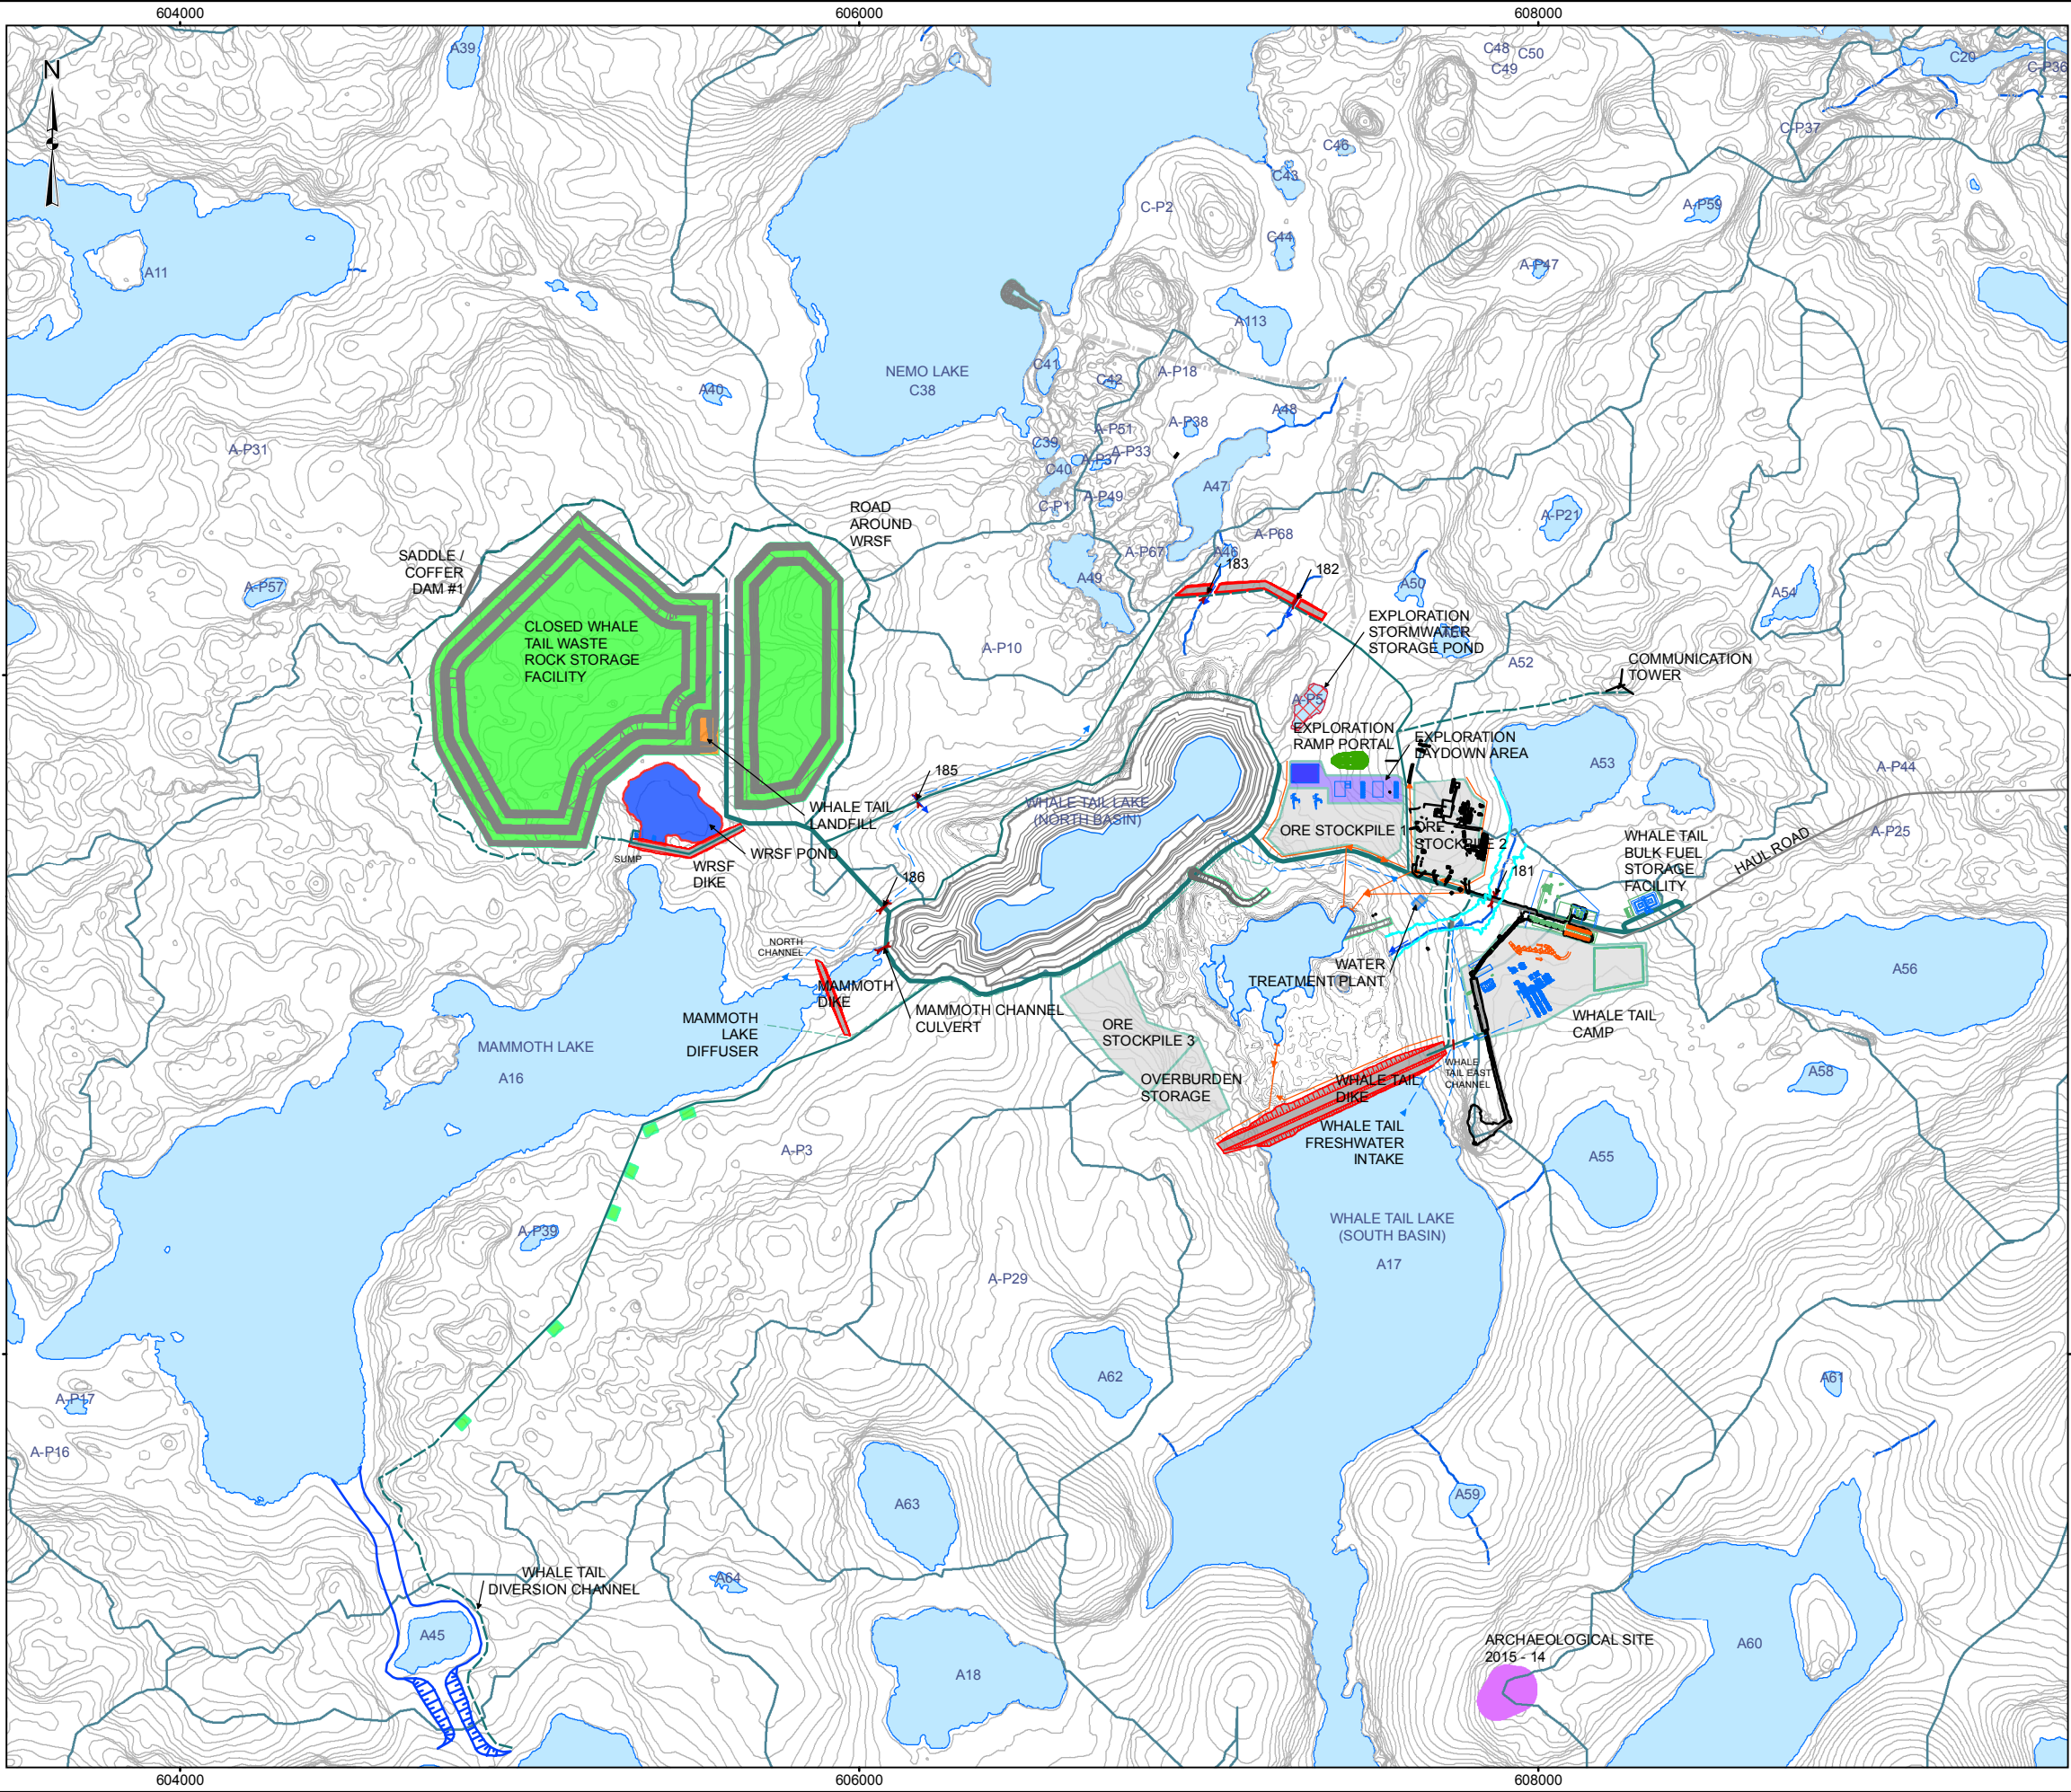

- LEGEND**
- ROAD
 - TEMPORARY ROAD
 - SCARIFIED ROAD AND ACCESS
 - DIVERSION CHANNEL
 - COLLECTION CHANNEL
 - CULVERT
 - CONTACT WATER PIPE
 - FRESHWATER PIPE
 - DIKE
 - CLOSED FACILITY
 - EXPLORATION LAYDOWN AREA
 - STORM WATER STORAGE POND
 - POND/SUMP
 - NATURAL WATERSHED
 - ARCHAEOLOGICAL SITE
 - WATERBODY
 - WATERCOURSE


REFERENCE

1. INFRASTRUCTURE OBTAINED FROM AGNICO EAGLE MINES LIMITED FROM 6108-600-210-003_R2(2022)s.dwg.
2. WATERCOURSE AND WATERBODY DATA OBTAINED FROM PHOTOSAT
DATUM: NAD 83 CSRS PROJECTION: UTM ZONE 14

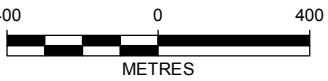

PROJECT		AGNICO EAGLE MINES LIMITED: MEADOWBANK DIVISION WHALE TAIL PIT PROJECT			
AGNICO EAGLE					
TITLE		YEARLY SITE LAYOUT PLAN (YEAR 4: 2022)			
	PROJECT		1541520	FILE No.	
	DESIGN	JR	24 Mar. 2016	SCALE AS SHOWN	REV. 0
	GIS	MH	11 May 2016	FIGURE A.3	
	CHECK	SO	06 Jun. 2016		
	REVIEW	LY	06 Jun. 2016		

Y:\burnaby\CAD-GIS\Client\Agnico_Eagle_Mines_Ltd\Whale_Tail\99_PROJECTS\1541520_FEIS\02_PRODUCTION\FEIS\MXD\1300_Documentation\1340_Project_Description\Report\WATER_MANAGEMENT_PLAN\1541520_FIG_A.4_SITE_LAYOUT_2029.mxd

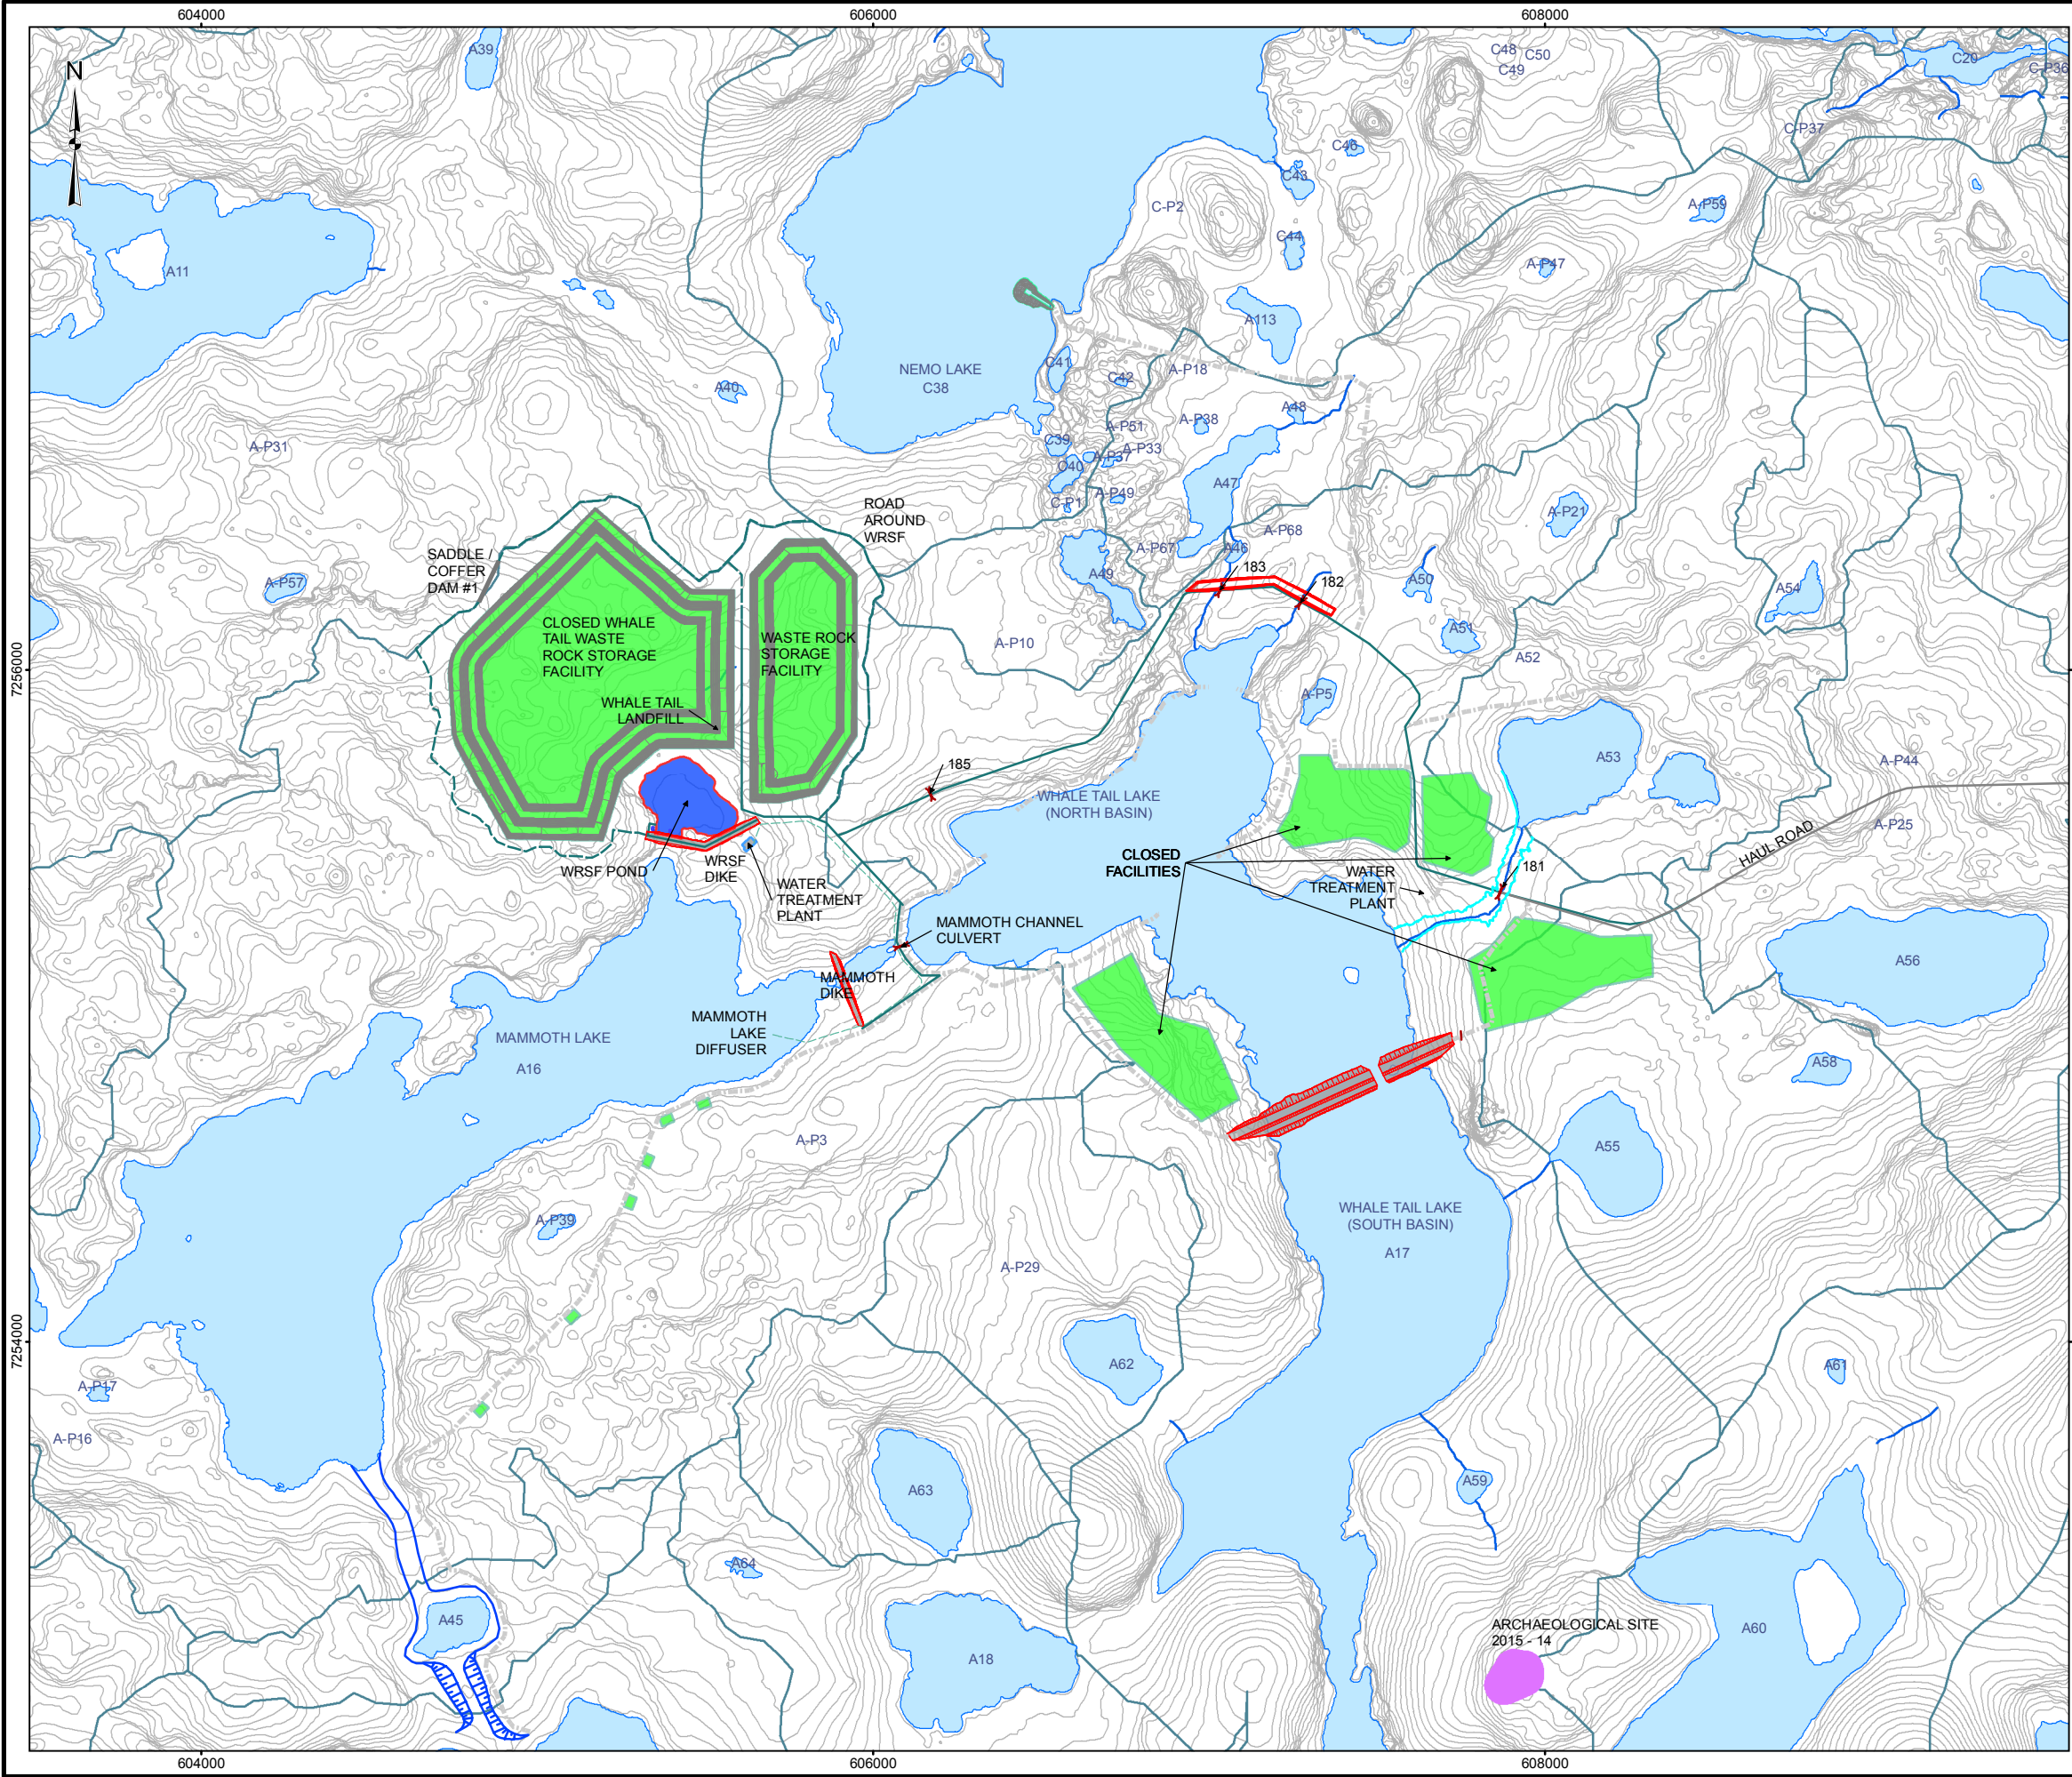


LEGEND

- CLOSED FACILITY
- ROAD
- TEMPORARY ROAD
- SCARIFIED ROAD AND ACCESS
- CULVERT
- FRESHWATER PIPE
- DIKE
- POND/SUMP
- ARCHAEOLOGICAL SITE
- NATURAL WATERSHED
- WATERBODY
- WATERCOURSE

REFERENCE

1. INFRASTRUCTURE OBTAINED FROM AGNICO EAGLE MINES LIMITED FROM 6108-600-210-004_R2(2029)s.dwg.
2. WATERCOURSE AND WATERBODY DATA OBTAINED FROM PHOTOSAT
DATUM: NAD 83 CSRS PROJECTION: UTM ZONE 14

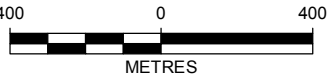

PROJECT		AGNICO EAGLE MINES LIMITED: MEADOWBANK DIVISION WHALE TAIL PIT PROJECT			
TITLE		YEARLY SITE LAYOUT PLAN (YEAR 11: 2029)			
	PROJECT		1541520	FILE No.	
	DESIGN	JR	24 Mar. 2016	SCALE AS SHOWN	REV. 0
	GIS	MH	11 May 2016		
	CHECK	SO	06 Jun. 2016		
	REVIEW	LY	06 Jun. 2016	FIGURE A.4	

H

G

F


E

D


C

B

A

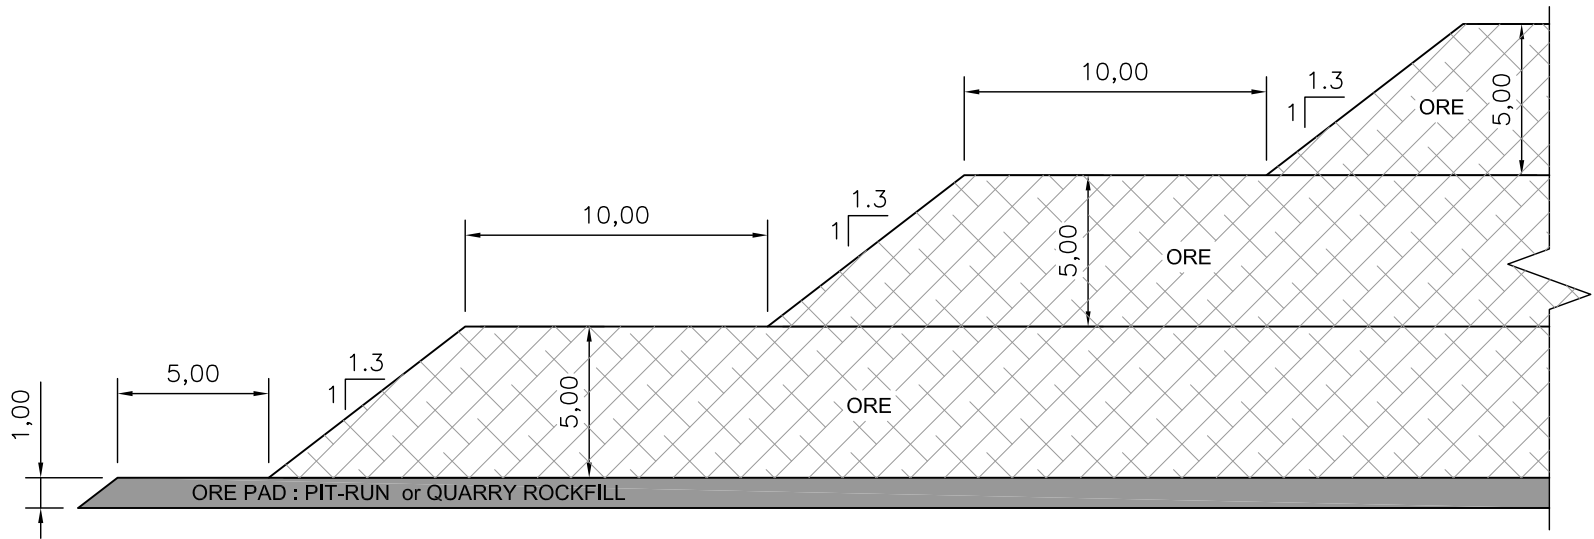

TYPICAL SECTION
SCL 1:250 (1H:1V)

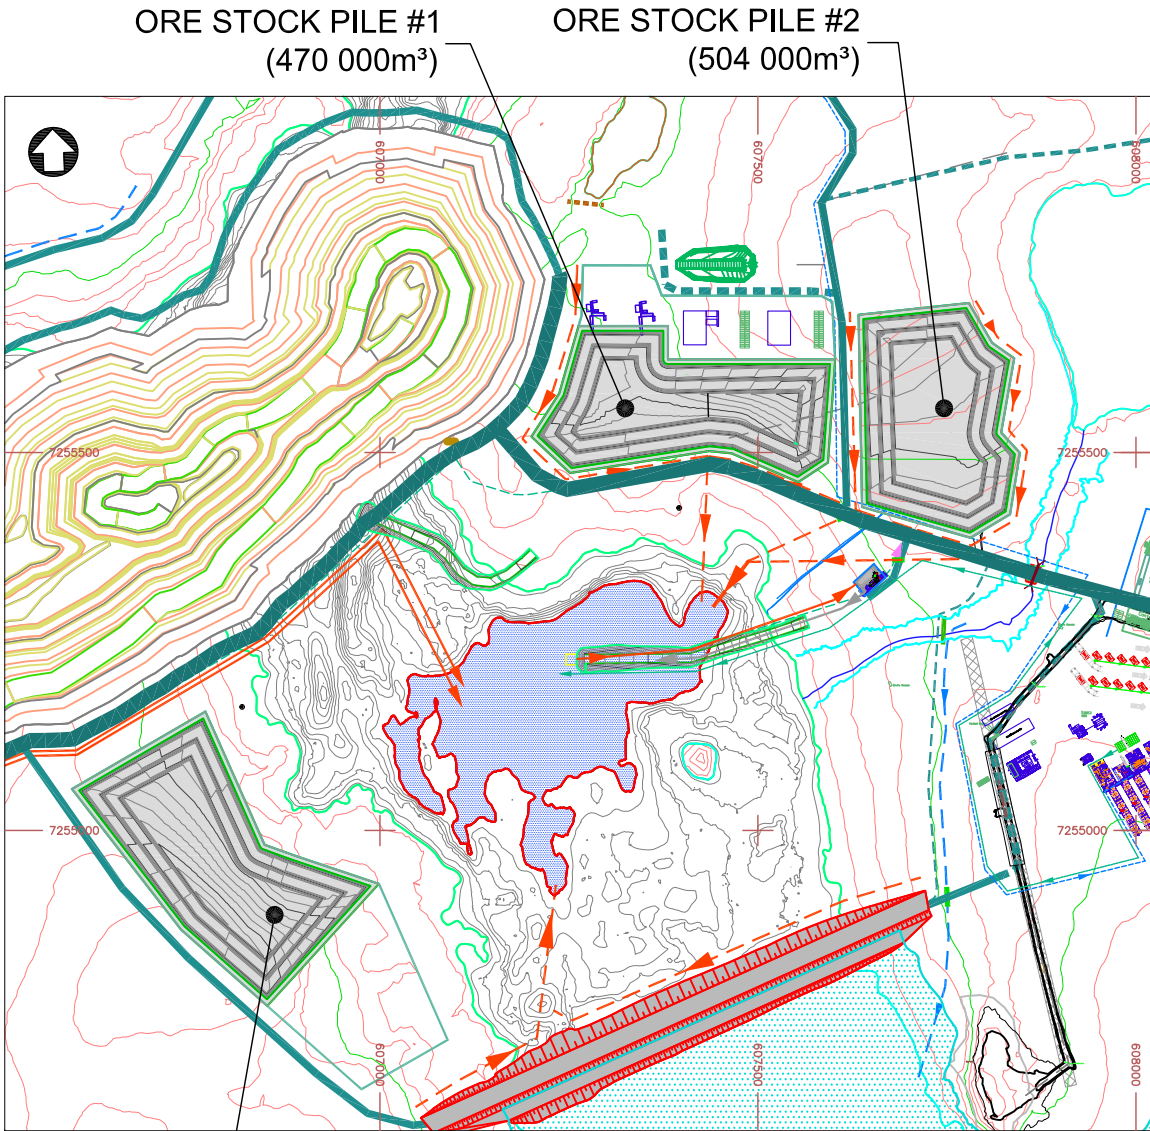

PLAN VIEW
SCL 1:10000

ISSUED FOR PERMITTING

AGNICO EAGLE

DATE : 2016-05-03

—	—				
—	—				
—	—				
—	—				
—	—	0	ISSUED FOR PERMITTING	2016-05-03	J.C.
TITRE / TITLE	# DWG	REV	DESCRIPTION	DATE	PAR BY
DESSINS EN RÉFÉRENCE / REFERENCE DRAWINGS		REVISIONS			



DESSINÉ PAR DRAWN BY	J.CRETE	DATE	2016-05-02
VÉRIFIÉ PAR CHECKED BY	F.PETRUCCI	2016-05-03	
APPROUVÉ PAR APPROVED BY	S. OUELLET	2016-05-03	
No. PROJET PROJECT NO.	6108		
DATE	2016-05-02		
L'INFORMATION CI-CONTENUE EST LA PROPRIÉTÉ DE AGNICO-EAGLE LTD. ET DOIT ÊTRE RETENUE SUR DEMANDE. SANS AUTORISATION ÉCRITE PRÉALABLE, TOUTE TRANSMISSION DE COPIES À AUTRUI ET TOUTE UTILISATION AUTRE QUE CELLE POUR LAQUELLE L'INFORMATION EST PRÉÉE SONT INTERDITES. © AGNICO-EAGLE LTD. THE INFORMATION HERE ON IS THE PROPERTY OF AGNICO-EAGLE LTD. AND MUST BE RETURNED UPON REQUEST. WITHOUT WRITTEN PERMISSION, ANY COPYING TRANSMITTING TO OTHERS AND ANY USE EXCEPT THAT FOR WHICH IT IS LOANED ARE PROHIBITED. © AGNICO-EAGLE LTD.			

TITRE / TITLE		AGNICO-EAGLE -- MEADOWBANK DIVISION	
		WHALE TAIL PIT PROJECT	
		ORE STOCK PILE #1, #2, #3	
		ORE PAD MAXIMUM CAPACITY	
		PLAN VIEW & TYPICAL SECTION	
ECHELLE/ SCALE	A/S	FICHIER FILE	.DWG
No. DESSIN/ DRAWING NO.	6108-687-210-001	REVISION	0
		FEUILLE/SHT	1 / 1