




EAST SECTOR, MAIN CAMP
 & INDUSTRIAL SECTORS CHANNELS
 PLAN VIEW
 SCALE 1: 7 500

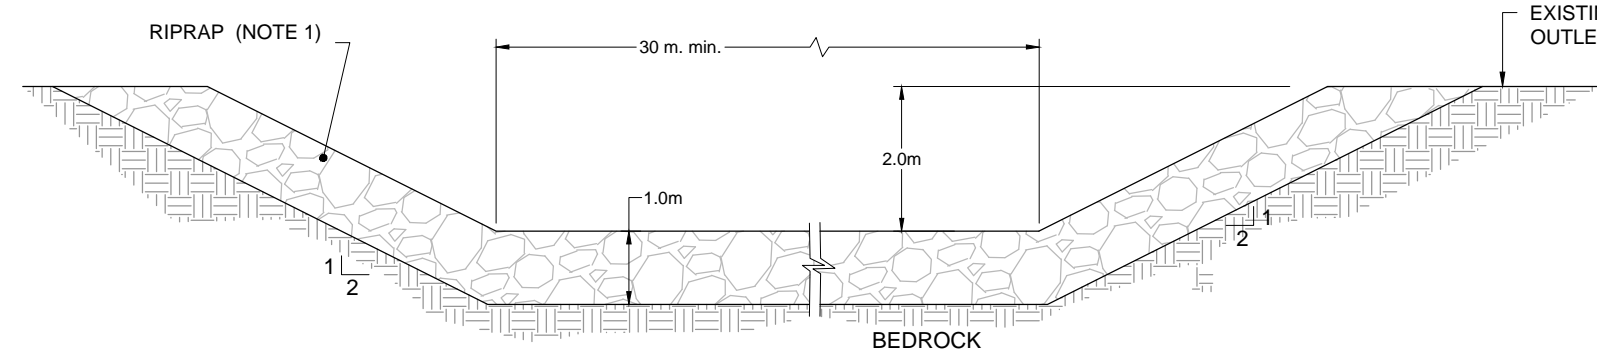


TYPICAL SECTION - SOUTH WHALE TAIL DIVERSION CHANNEL

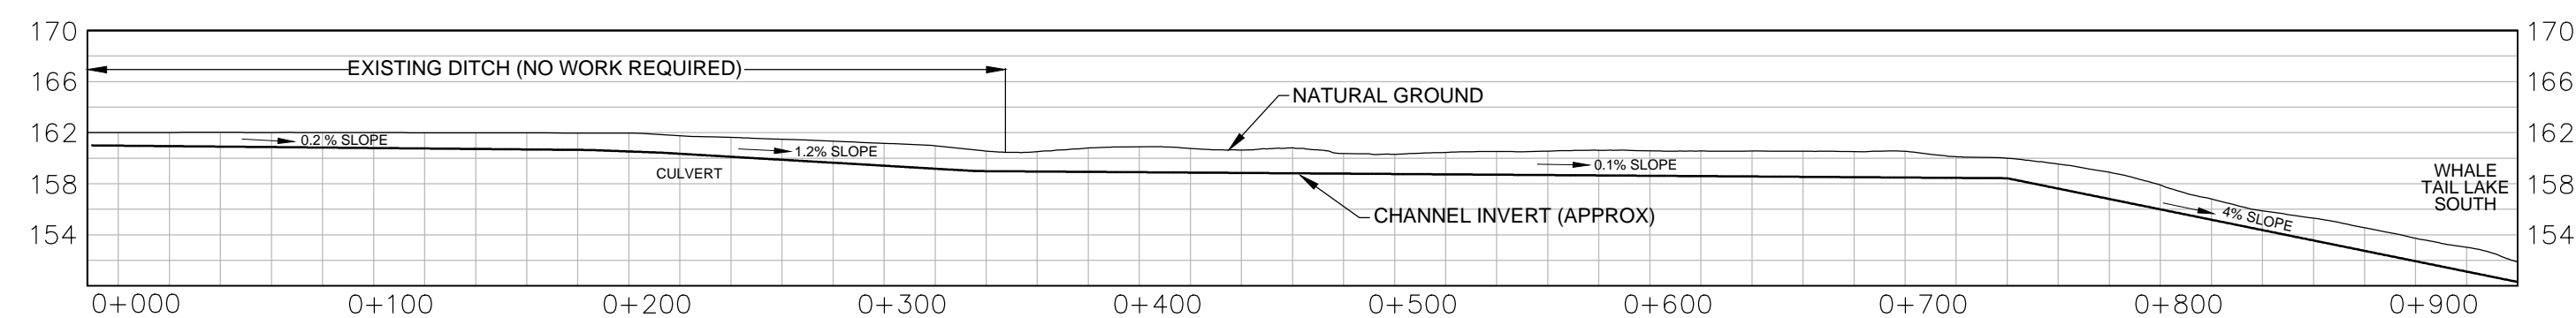


EAST CHANNEL PROFILE

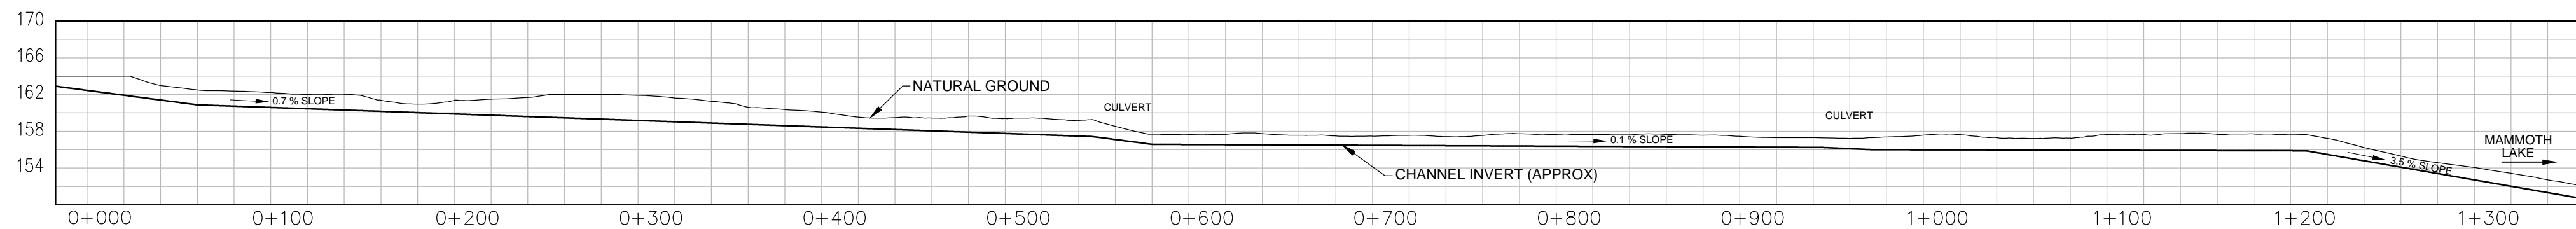


NORTH CHANNEL PROFILE
SCALE HOR. 1: 2 500
VER. 1: 500

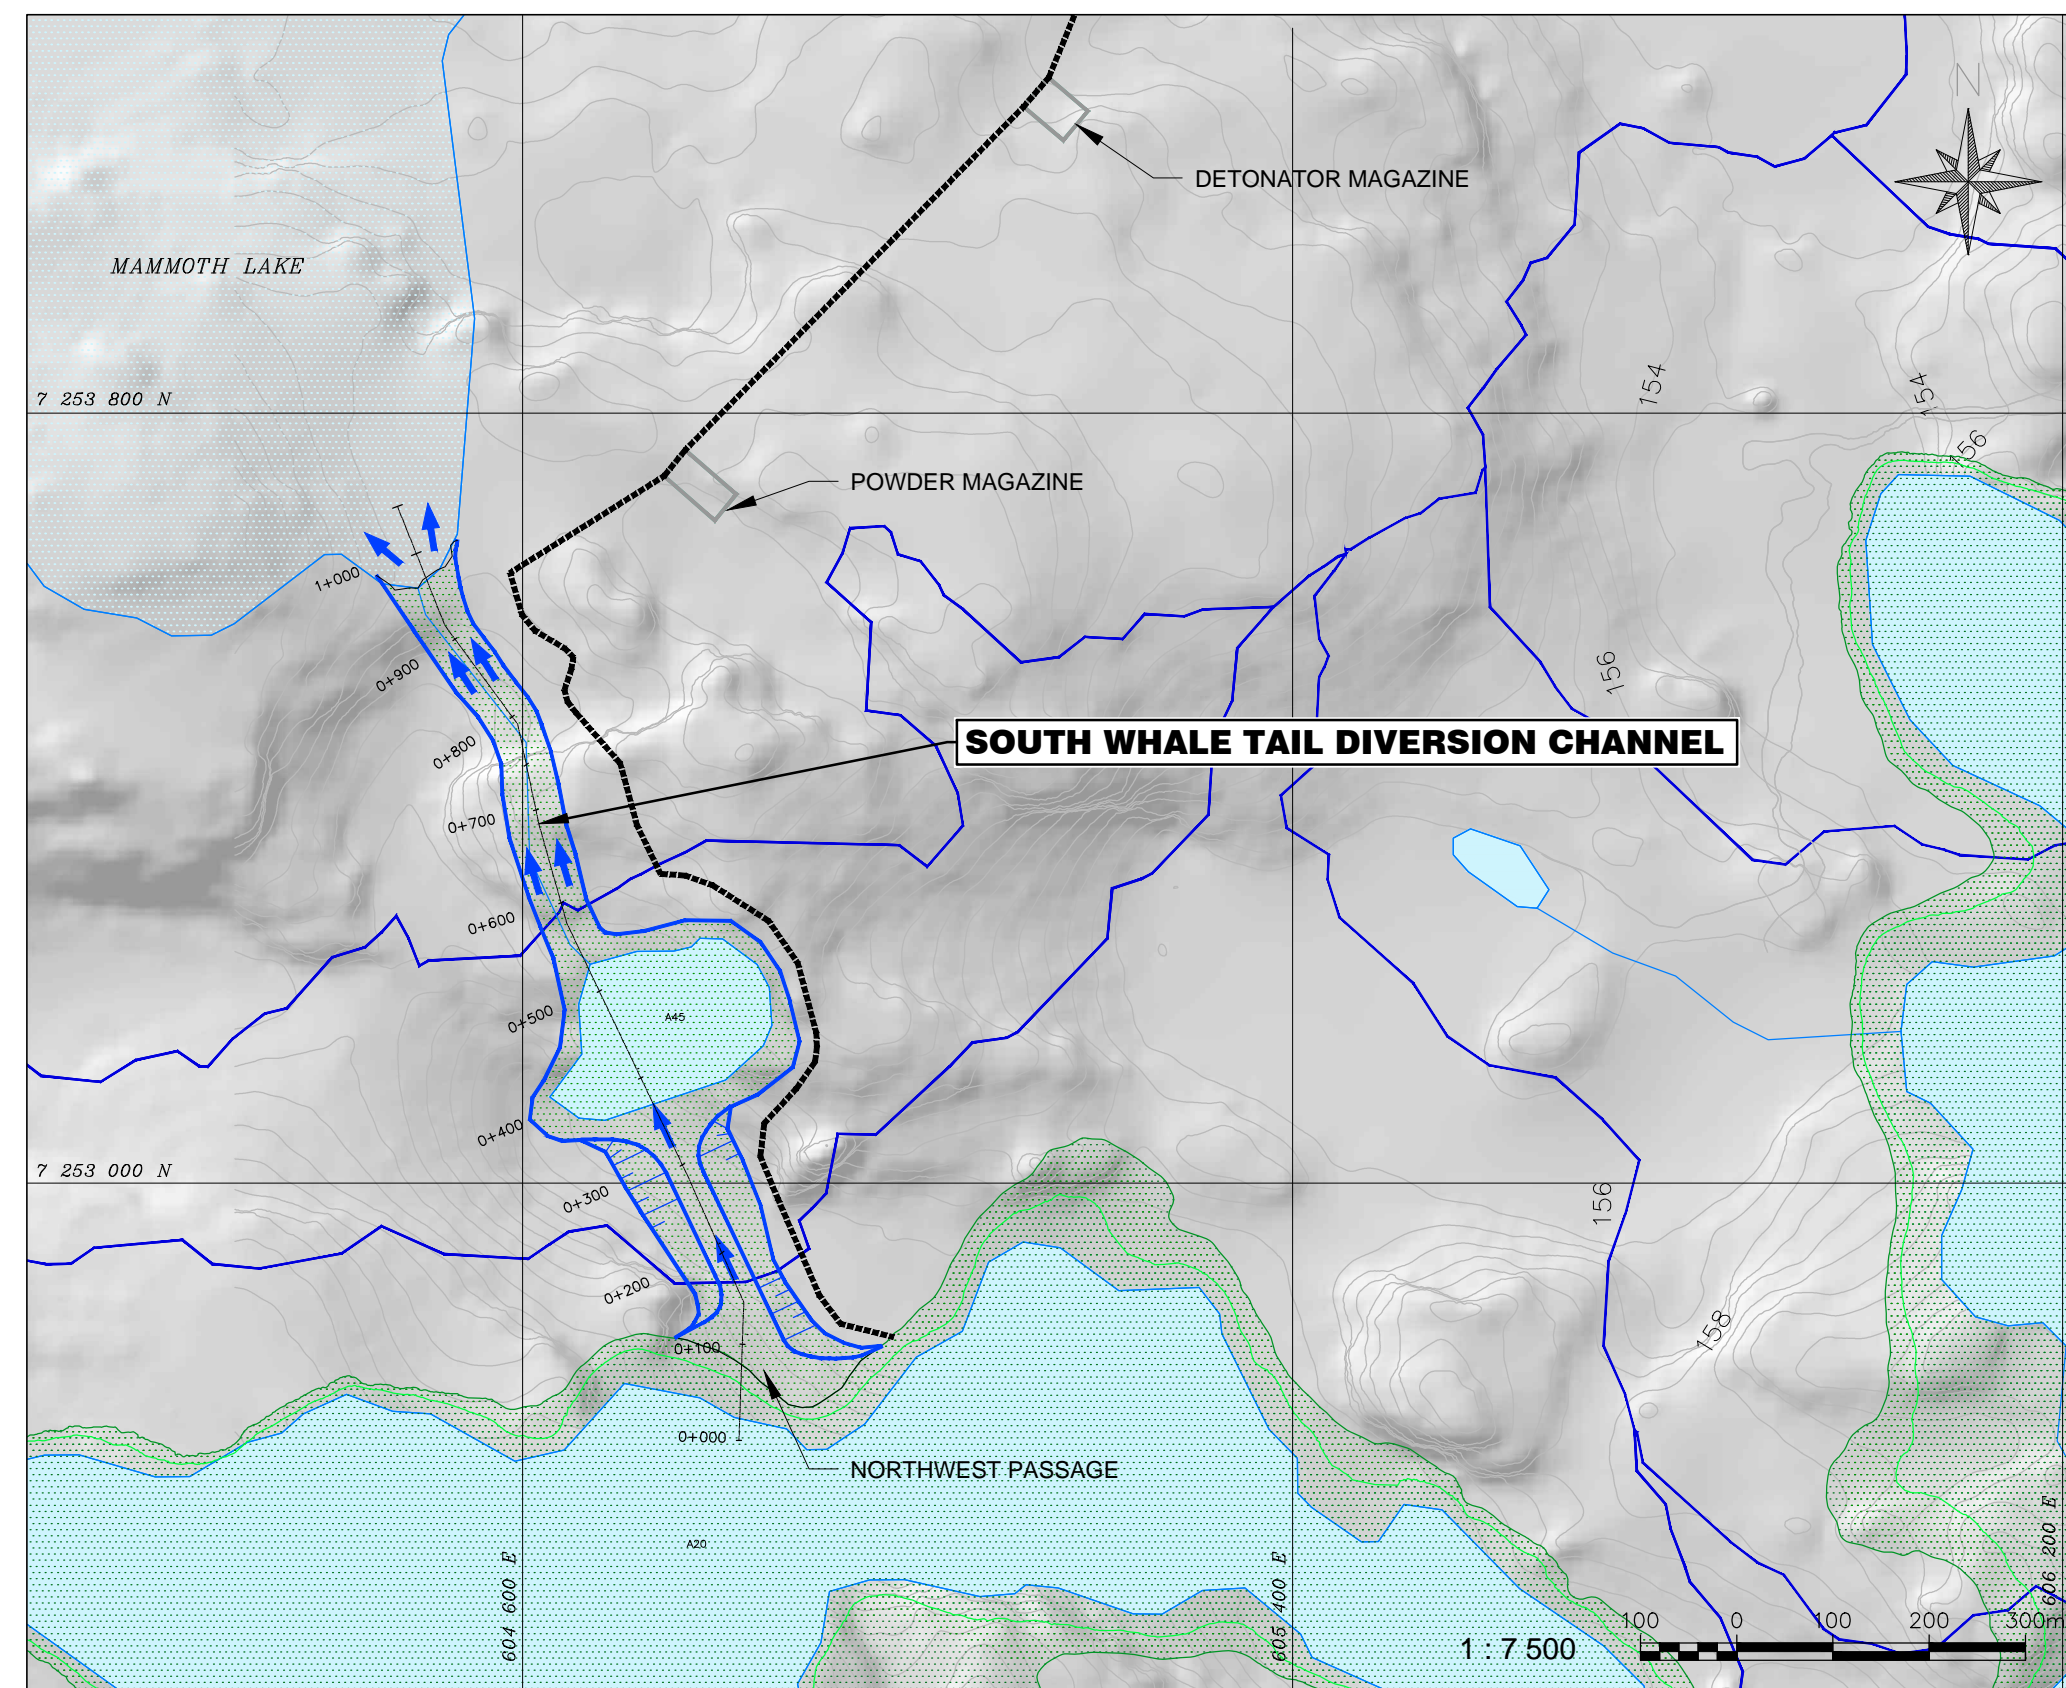


SOUTH WHALE TAIL DIVERSION CHANNEL - PLAN
VIEW
SCALE 1: 7 500

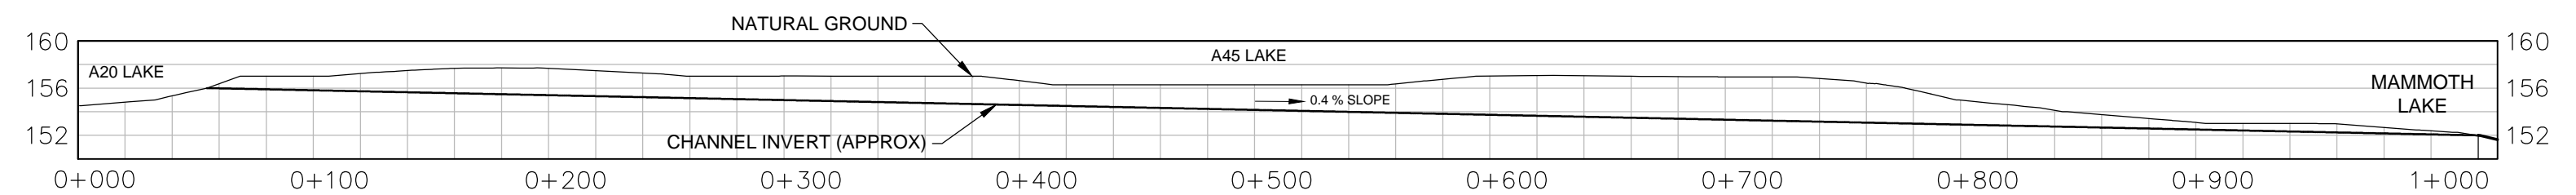

SOUTH WHALE TAIL DIVERSION CHANNEL PROFILE

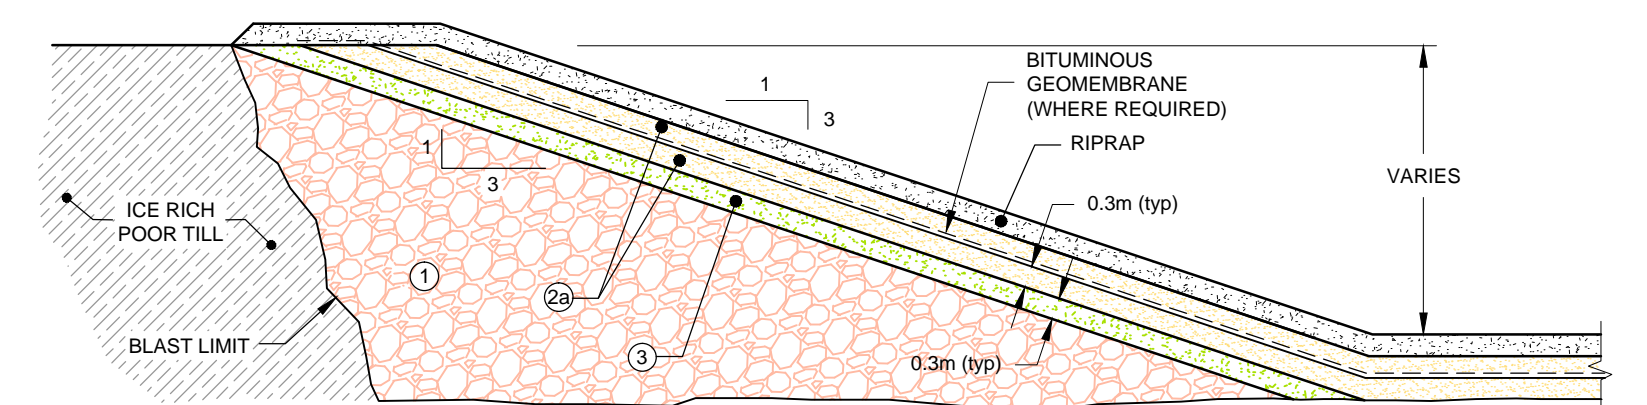

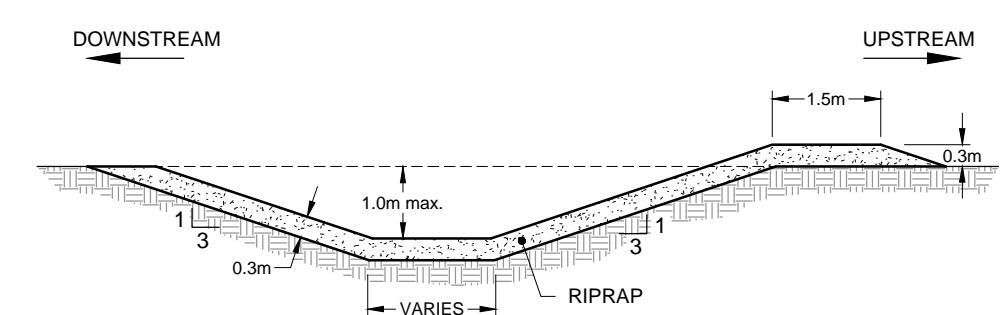


PONDS TYPICAL SECTION
SCALE 1:100




CHANNEL TYPICAL SECTION
SCALE 1:100

[illegible]


PROFESSIONAL SEAL	<div>SNC-LAVALIN</div> <div>Mining & Metallurgy 5500, des Galeries Blvd., bur. 200, Québec (Québec), Canada G2K 2E2 Téléphone: (418) 621-5500, Fax: (418) 621-5587</div>		CLIENT <div>AGNICO EAGLE</div>				
	PREPARATION		APPROVAL		PROJECT AGNICO EAGLE – MEADOWBANK DIVISION WHALE TAIL PIT		
	DESIGNED M-H. PICARD, INC.	PROJECT DISCIPLINE ENGINEER D. LEAHY, INC.					
	DRAWN E. RODRIGUEZ	PROJECT ENGINEERING MANAGER Y. JALBERT, INC.	TITLE CHANNELS AND PONDS PLAN VIEW, PROFILES AND SECTIONS				
	CHECKED Y. JALBERT, INC.	CLIENT					
	DATE 2015-10-01						
	SCALE AS SHOWN						
			PROJECT No	SUBDIVISION	SUBJECT	SERIAL	REV.
			627215	1000	4G, DD	0007	00

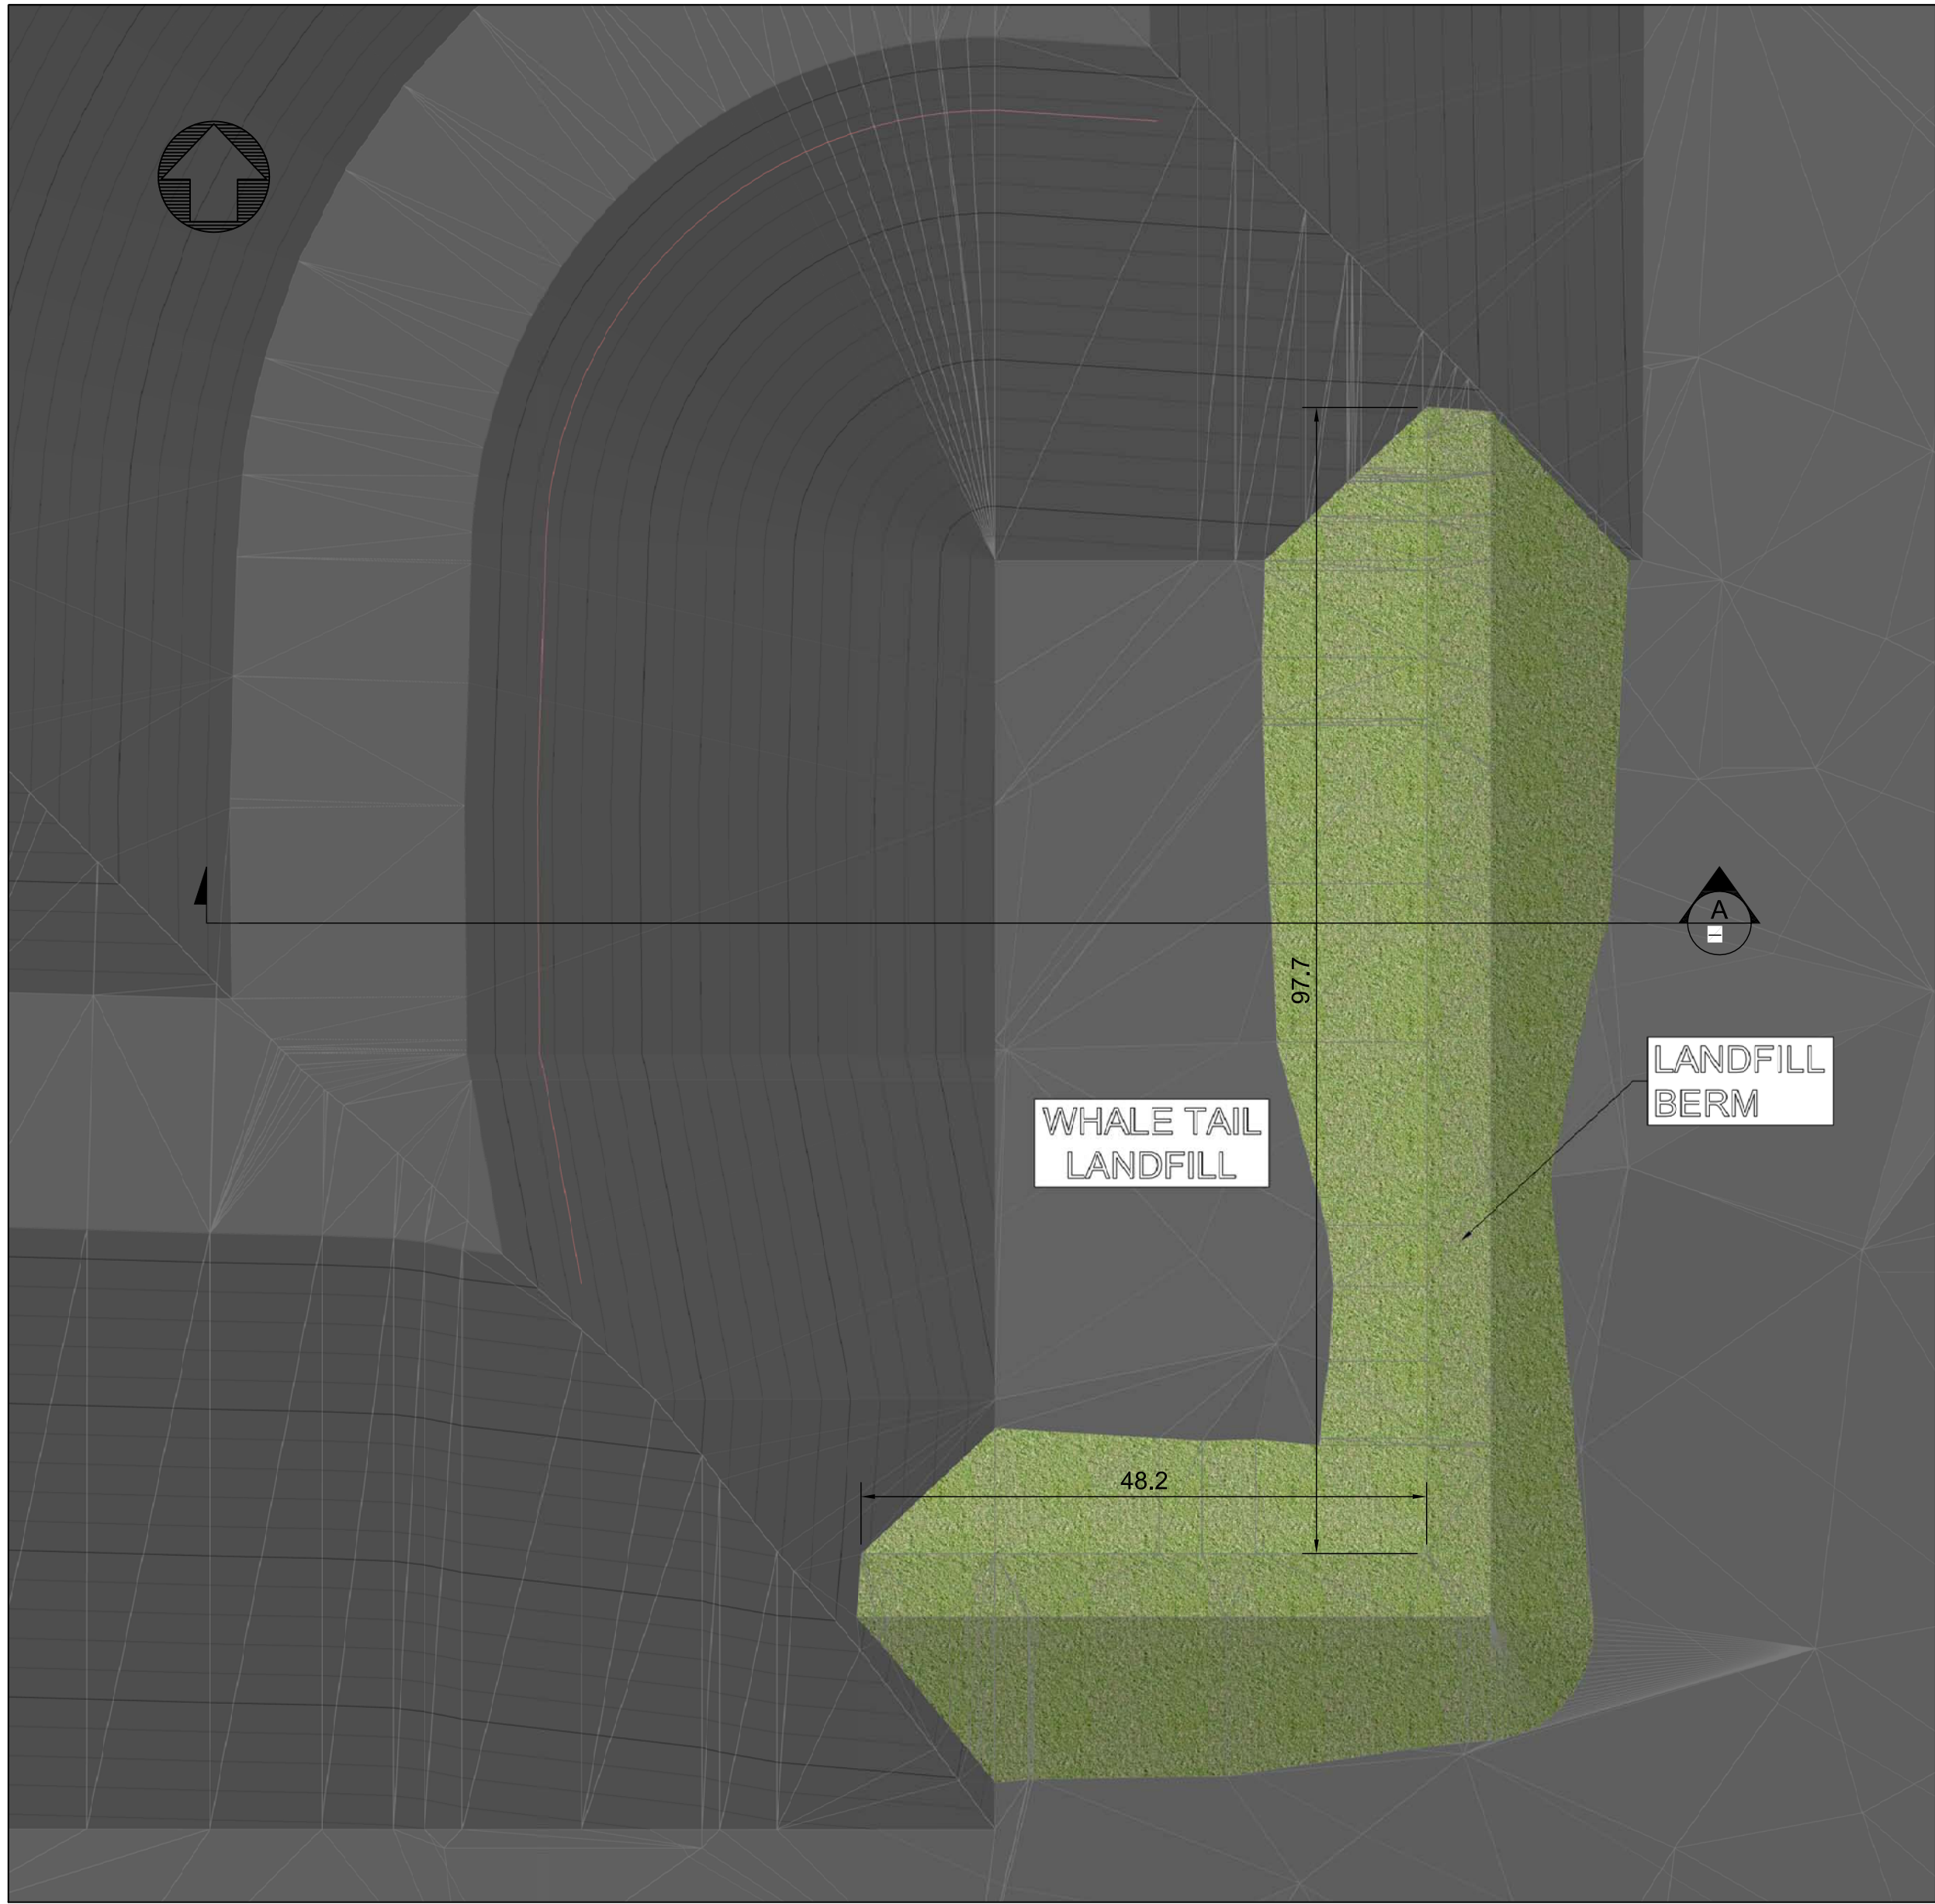


LANDFILL PLAN VIEW
SCL: 1:500

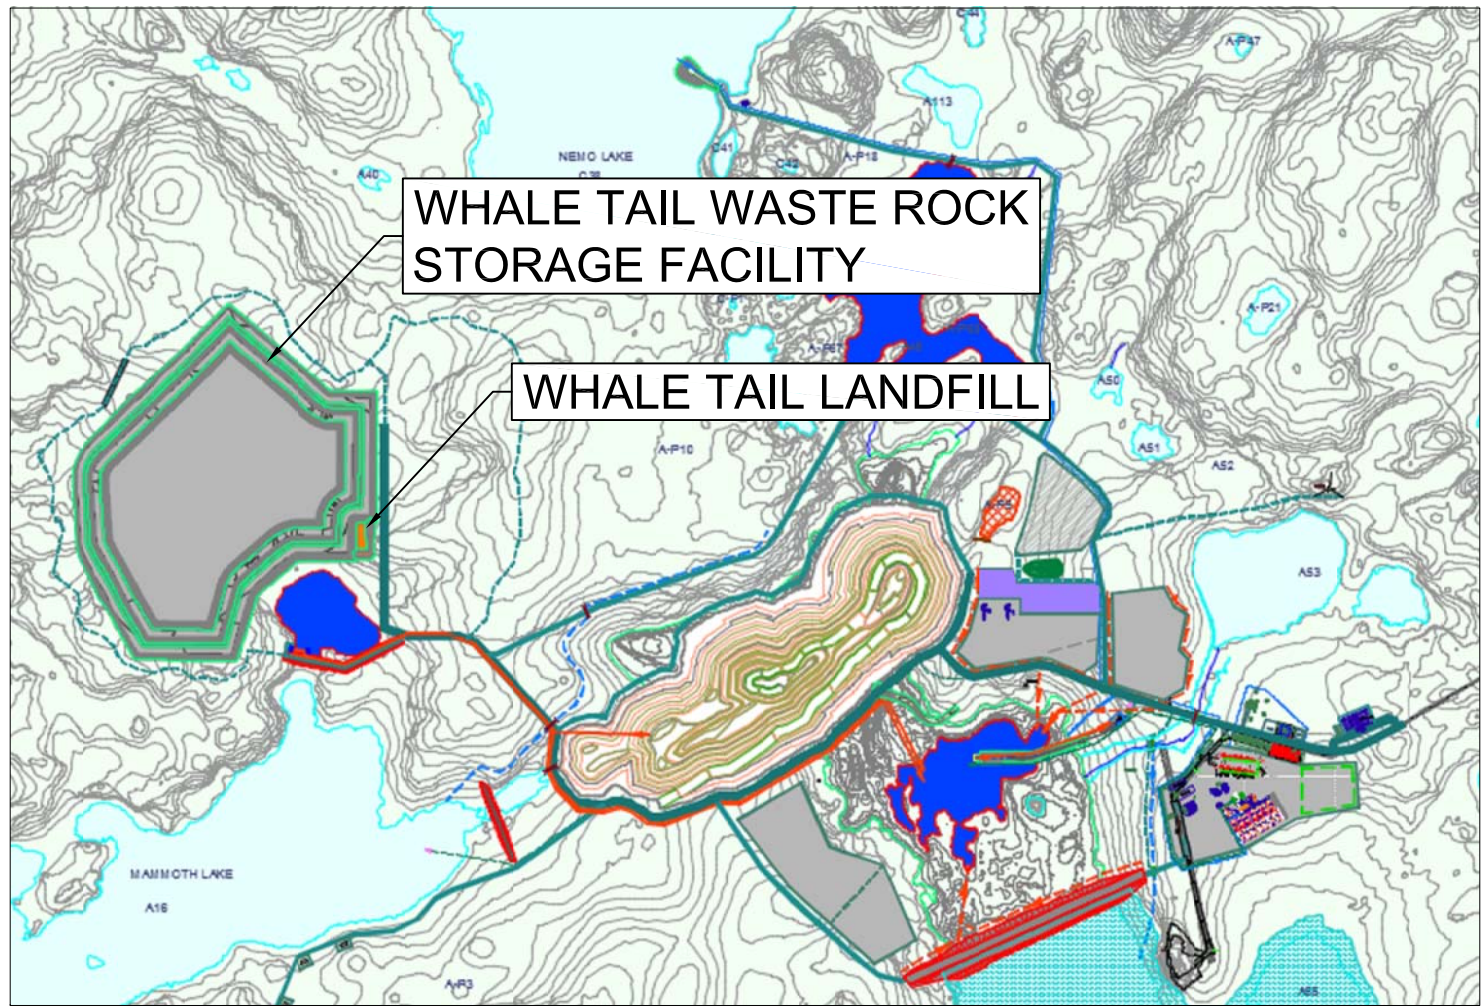

WHALE TAIL LANDFILL LOCATION
NTS / KEY PLAN

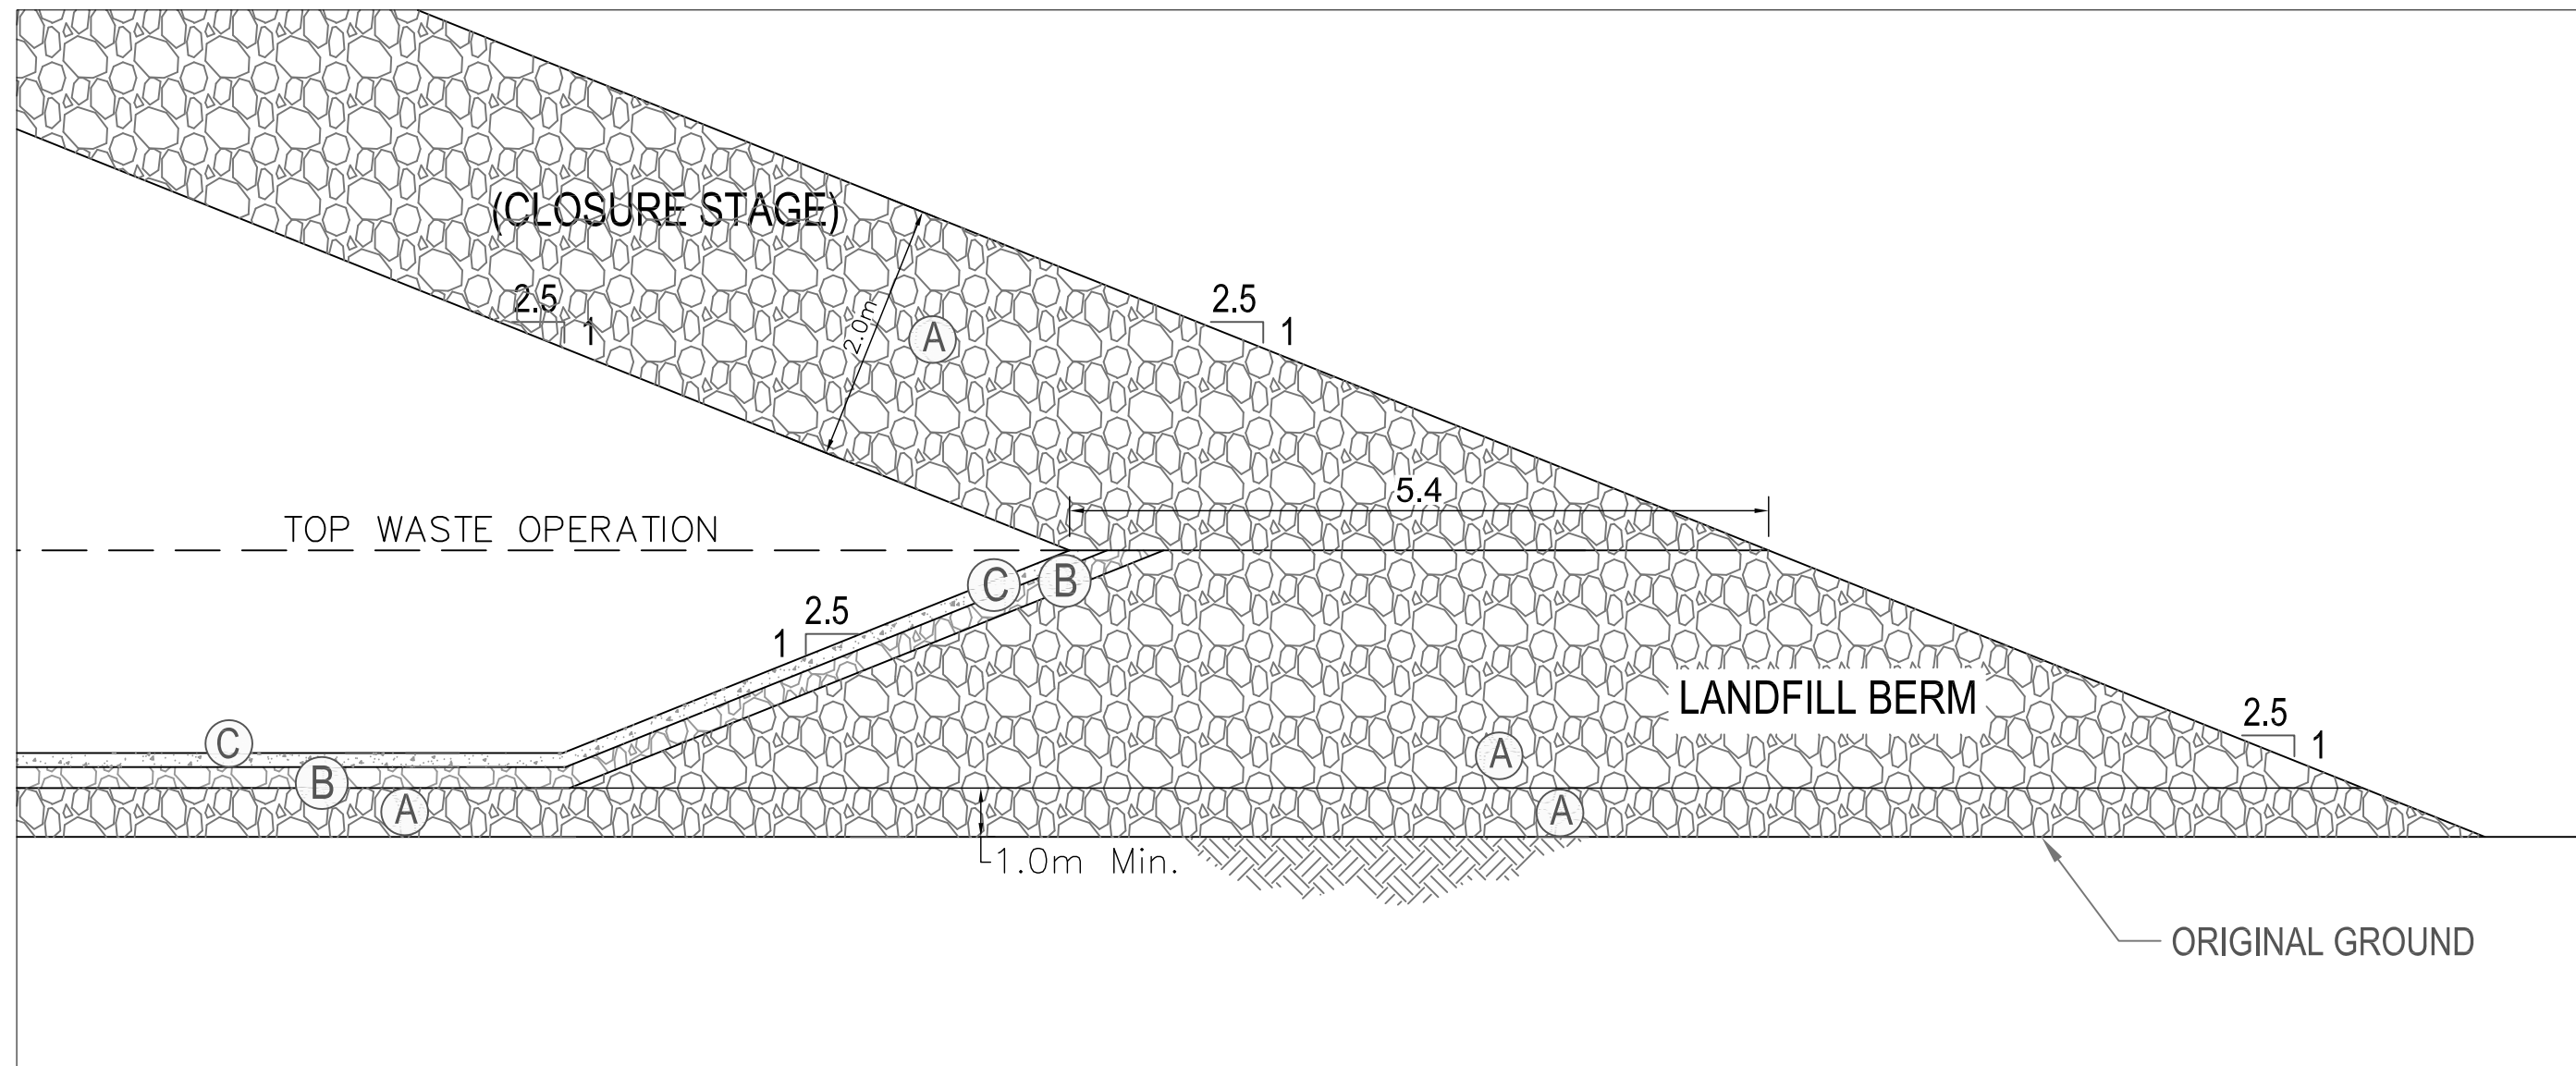

DETAIL
NOT TO SCALE

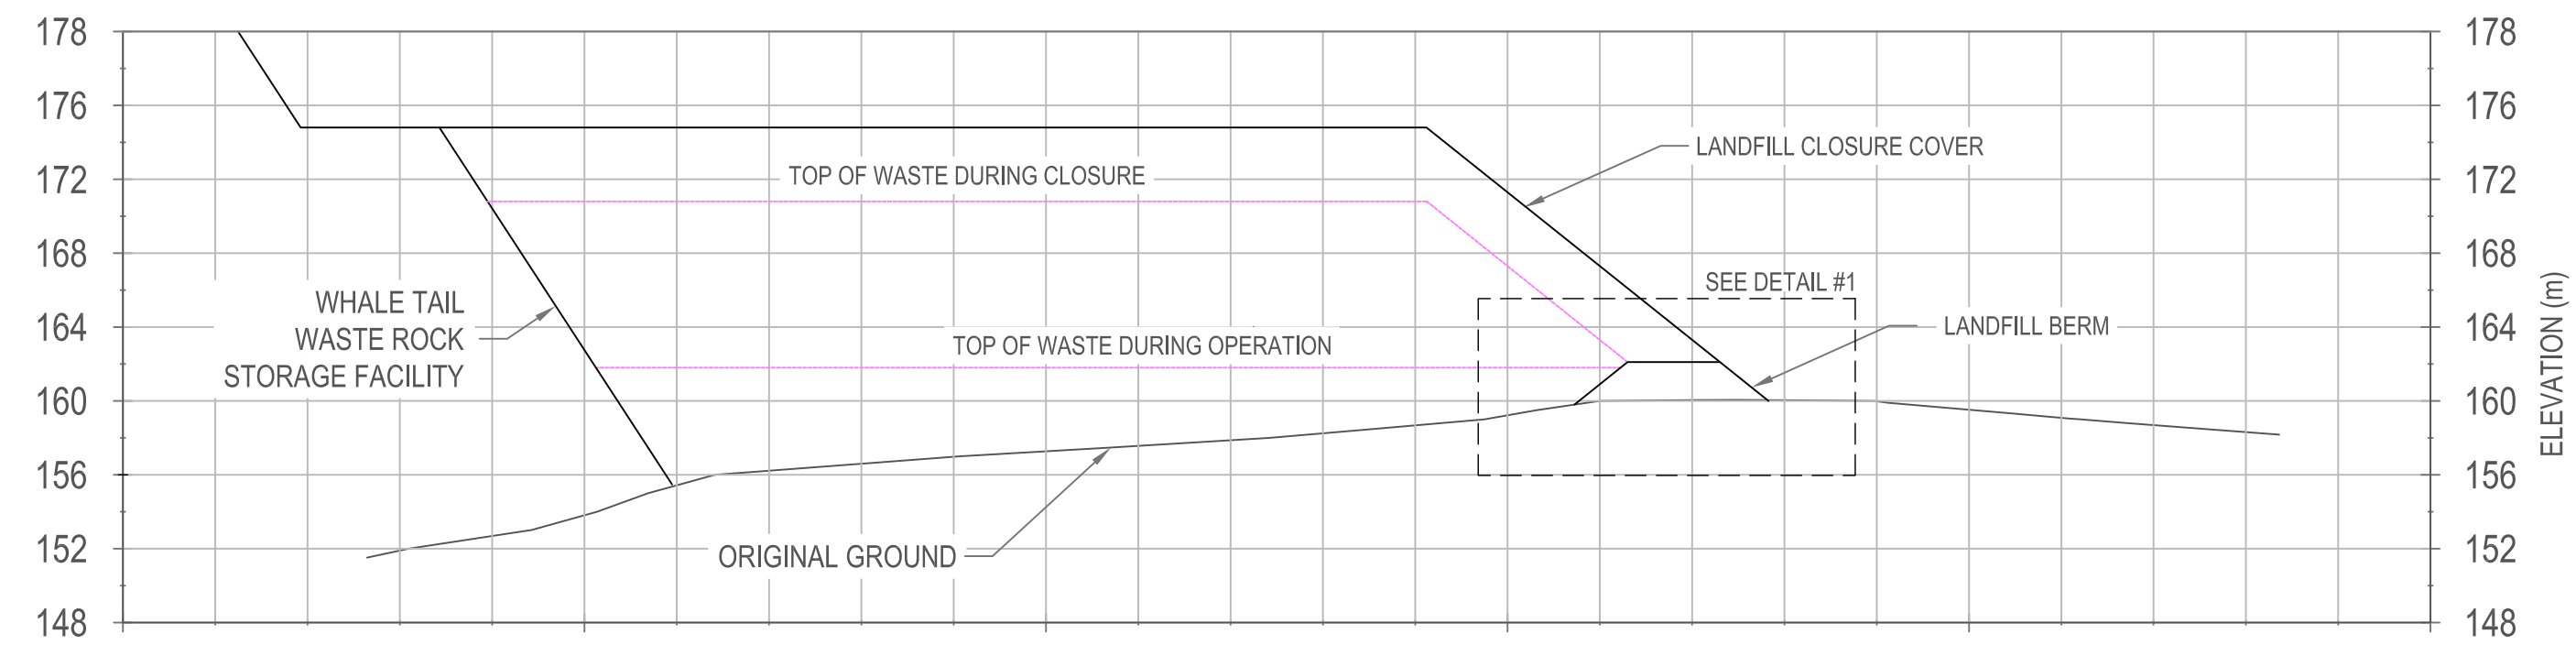

SECTION
THROUGH LANDFILL (CLOSURE)
NOT TO SCALE

DESCRIPTION:

- (A) -PIT RUN : 0-600 MM NON POTENTIALLY ACID GENERATING OR METAL LEACHING WASTE ROCK
- (B) -TRANSITION ROCKFILL : 0-150 MM NON POTENTIALLY ACID GENERATING OR METAL LEACHING WASTE ROCK
- (C) -LINER BEDDING TILL : 0-20 MM NON POTENTIALLY ACID GENERATING OR METAL LEACHING WASTE ROCK



PLAN CLÉ
KEY PLAN

NOTES GÉNÉRALES / GENERAL NOTES

INFORMATION CONTENUE EST LA PROPRIÉTÉ DE AGNICO EAGLE LTD ET NE DOIT ÊTRE RETENUE QUE POUR L'USAGE POUR LEQUEL ELLE A ÉTÉ FOURNIE. L'INFORMATION EST FOURNIE SANS GARANTIE. AGNICO EAGLE LTD NE S'ASSUME AUCUNE RESPONSABILITÉ EN CAS D'UTILISATION NON AUTORISÉE DE CELLE-CI. L'INFORMATION EST FOURNIE SANS GARANTIE. AGNICO EAGLE LTD NE S'ASSUME AUCUNE RESPONSABILITÉ EN CAS D'UTILISATION NON AUTORISÉE DE CELLE-CI.

THE INFORMATION HEREON IS THE PROPERTY OF AGNICO EAGLE LTD. AND MUST BE RETURNED UPON REQUEST WITHOUT PERMISSION. AGNICO EAGLE LTD. DOES NOT ASSUME ANY LIABILITY IN CASE OF UNAUTHORIZED USE OF THIS INFORMATION. THE INFORMATION IS PROVIDED WITHOUT WARRANTY. AGNICO EAGLE LTD. DOES NOT ASSUME ANY LIABILITY IN CASE OF UNAUTHORIZED USE OF THIS INFORMATION.

DESSINS EN RÉFÉRENCE / REFERENCE DRAWINGS

TITRE / TITLE	# DWG



REV.	DATE	ISSUED FOR PERMITTING	J.C.	S.O.
0	2016-05-04	ISSUED FOR PERMITTING	J.C.	S.O.

REVISIONS



TITRE / TITLE
AGNICO EAGLE - MEADOWBANK DIVISION
WHALE TAIL PIT PROJECT
WHALE TAIL LANDFILL
PLAN VIEW, SECTION & DETAIL
WHALE TAIL LANDFILL ARRANGEMENT
STAGE DESIGN

DESSINÉ PAR DRAWN BY	J.CRETE	DATE 2016-01-27
VÉRIFIÉ PAR CHECKED BY	F.PETRUCCI	2016-01-27
APPROUVÉ PAR APPROVED BY	S.OUELLET	2016-05-05
ÉCHELLE SCALE	N/A	DATE 2016-01-26

NO. DESSIN
DRAWING NO. 6108-697-210-001

NO. PROJET PROJECT NO.	REVISION	FEUILLE / SHEET
6108	0	1 / 1