



Y:\burnaby\CAD-GIS\Client\Agnico_Eagle_Mines_Ltd\Whale_Tail\99_PROJECTS\1541520_FEIS\02_PRODUCTION\FEIS\MXD\1300_Documentation\1340_Project_Description\Report\WATER_MANAGEMENT_PLAN\1541520_FIG_A.1_SITE_LAYOUT_2018.mxd

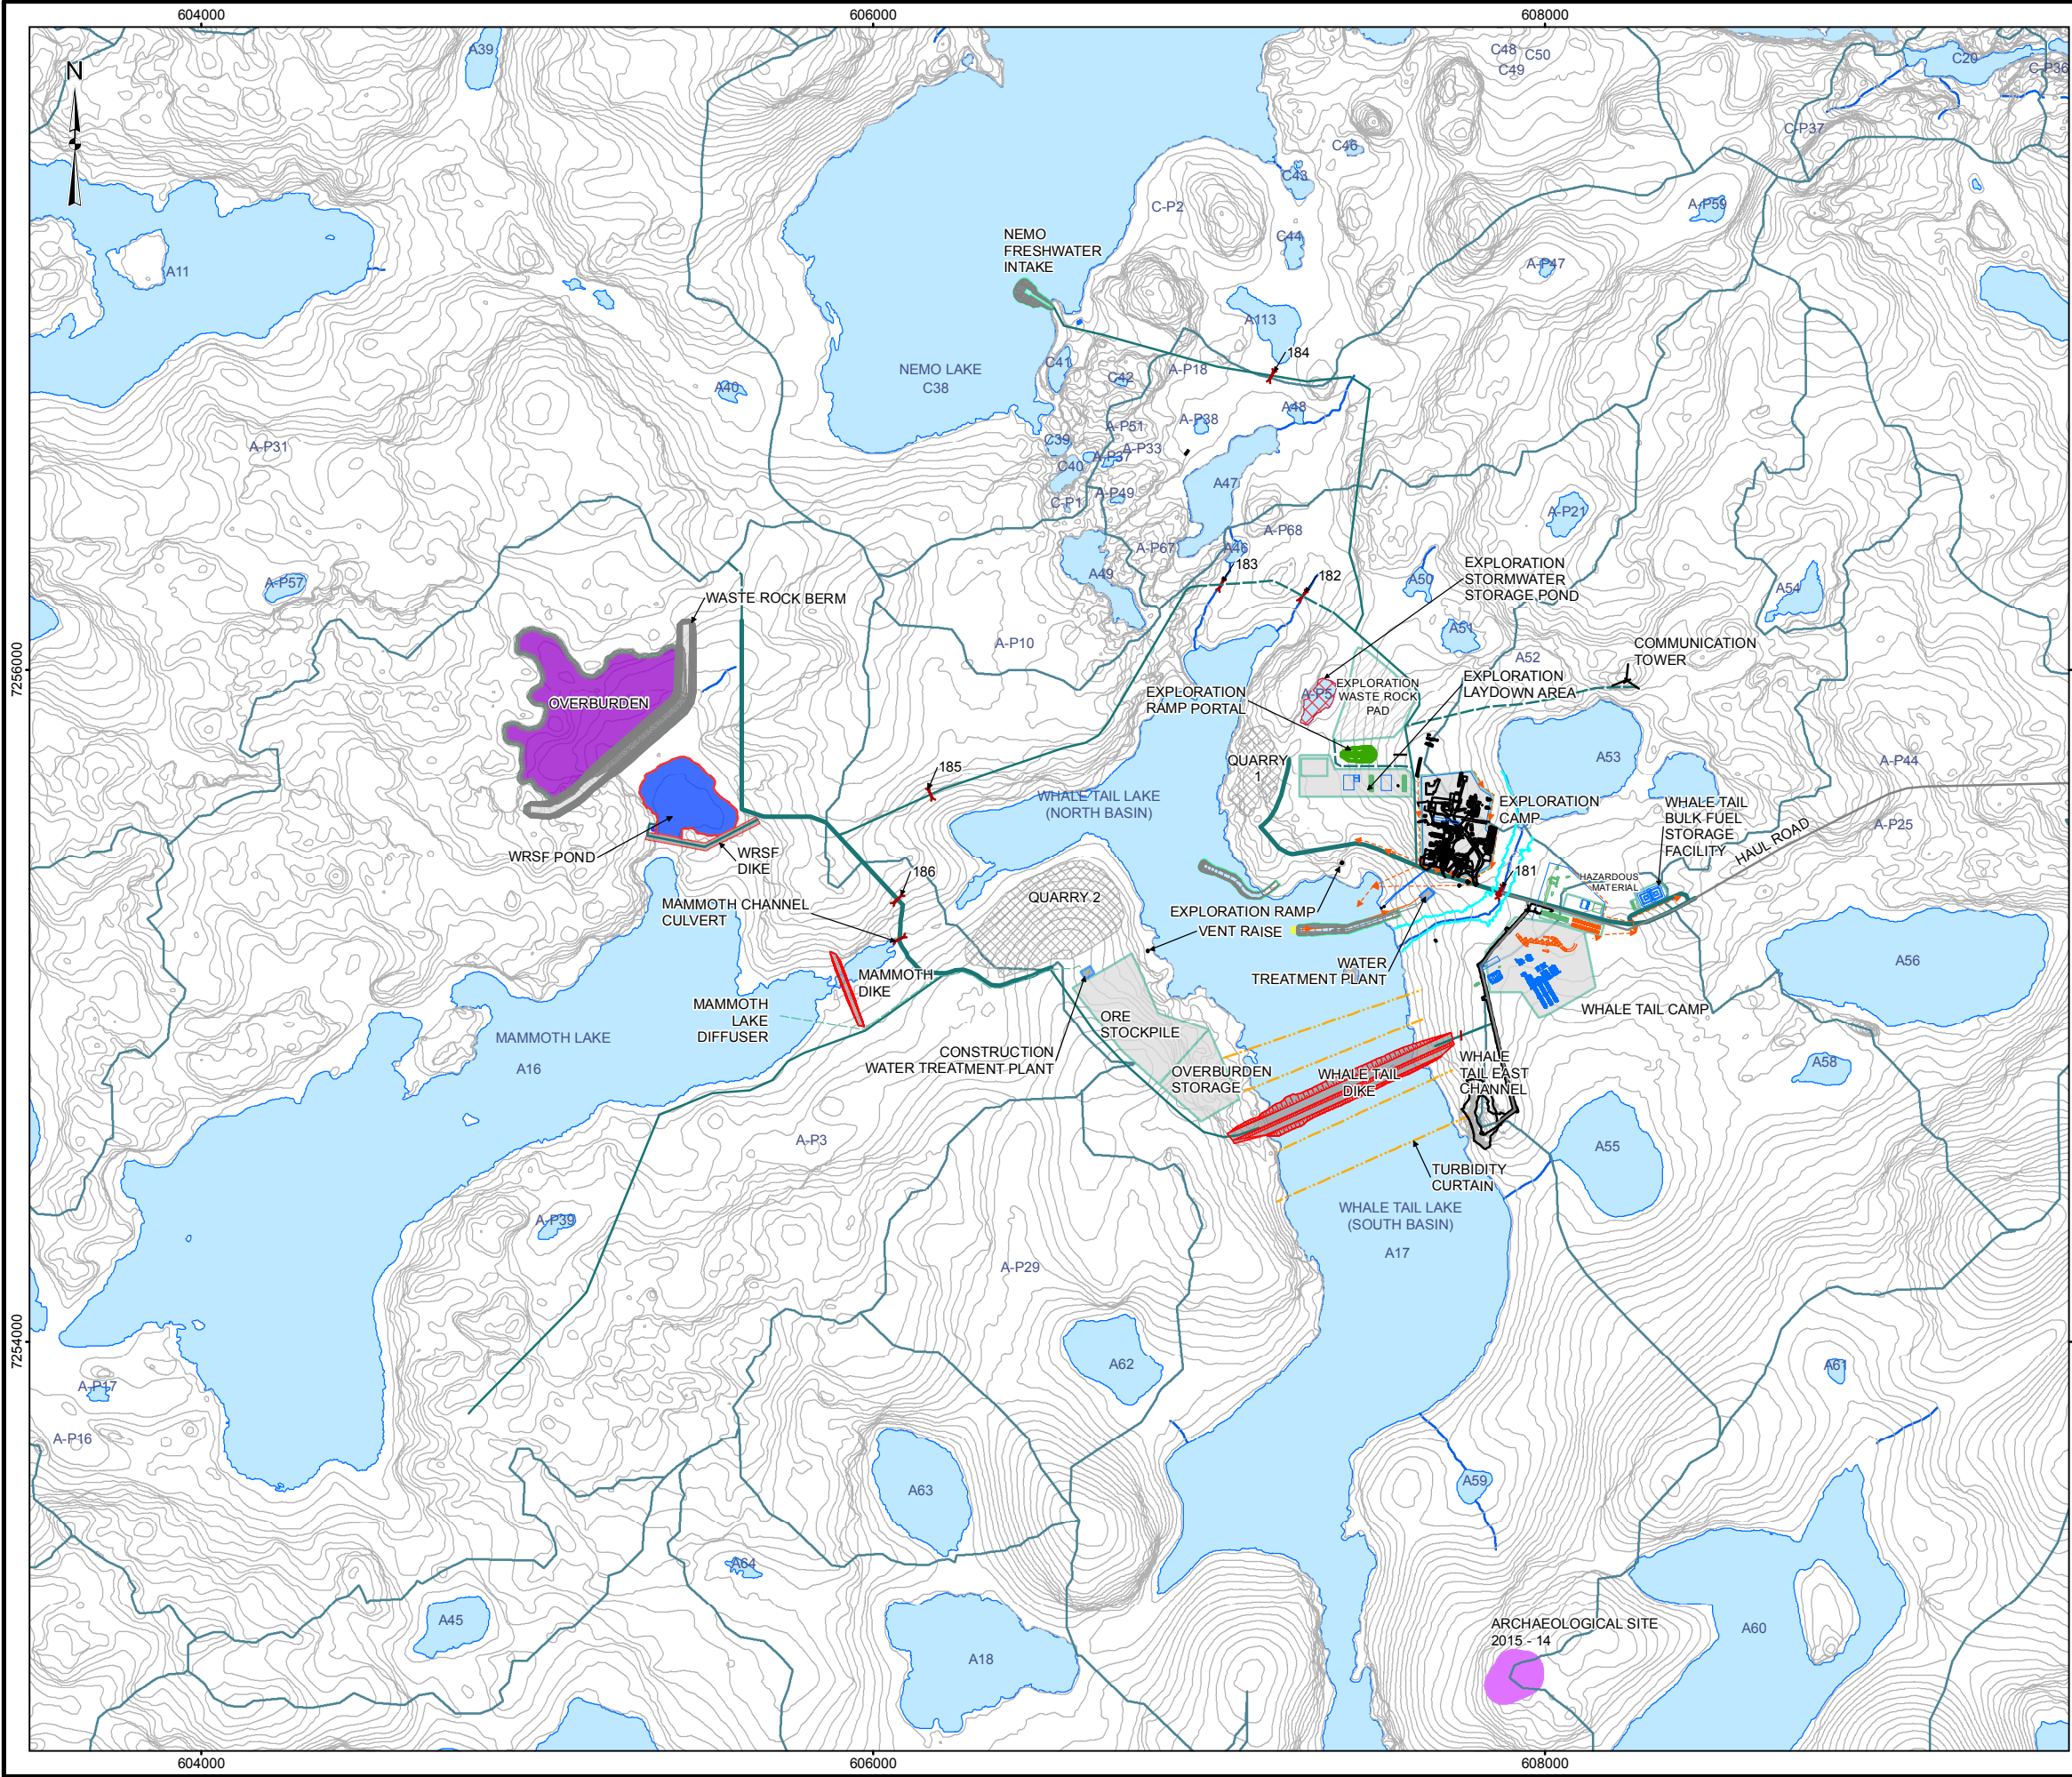

- LEGEND**
- ROAD
 - TEMPORARY ROAD
 - COLLECTION CHANNEL
 - CULVERT
 - CONTACT WATER PUPE
 - FRESHWATER PIPE
 - TURBIDITY CURTAIN
 - DIKE
 - OVERBURDEN
 - QUARRY
 - STORM WATER STORAGE POND
 - NATURAL WATERSHED
 - POND/SUMP
 - ARCHAEOLOGICAL SITE
 - WATERBODY
 - WATERCOURSE


REFERENCE

1. INFRASTRUCTURE OBTAINED FROM AGNICO EAGLE MINES LIMITED FROM 6108-600-210-001_R2(2018)s.dwg.
2. WATERCOURSE AND WATERBODY DATA OBTAINED FROM PHOTOSAT
DATUM: NAD 83 CSRS PROJECTION: UTM ZONE 14

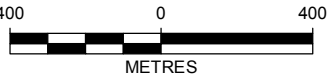

PROJECT		AGNICO EAGLE MINES LIMITED: MEADOWBANK DIVISION WHALE TAIL PIT PROJECT			
TITLE		YEARLY SITE LAYOUT PLAN (YEAR -1: 2018)			
	PROJECT		1541520	FILE No.	
	DESIGN	JR	24 Mar. 2016	SCALE AS SHOWN	REV. 0
	GIS	MH	11 May 2016		
	CHECK	SO	06 Jun. 2016		
	REVIEW	LY	06 Jun. 2016	FIGURE A.1	

Y:\burnaby\CAD-GIS\Client\Agnico_Eagle_Mines_Ltd\Whale_Tail\99_PROJECTS\1541520_FEIS\02_PRODUCTION\FEIS\MXD\1300_Documentation\1340_Project_Description\Report\WATER_MANAGEMENT_PLAN\1541520_FIG_A.2_SITE_LAYOUT_2019.mxd

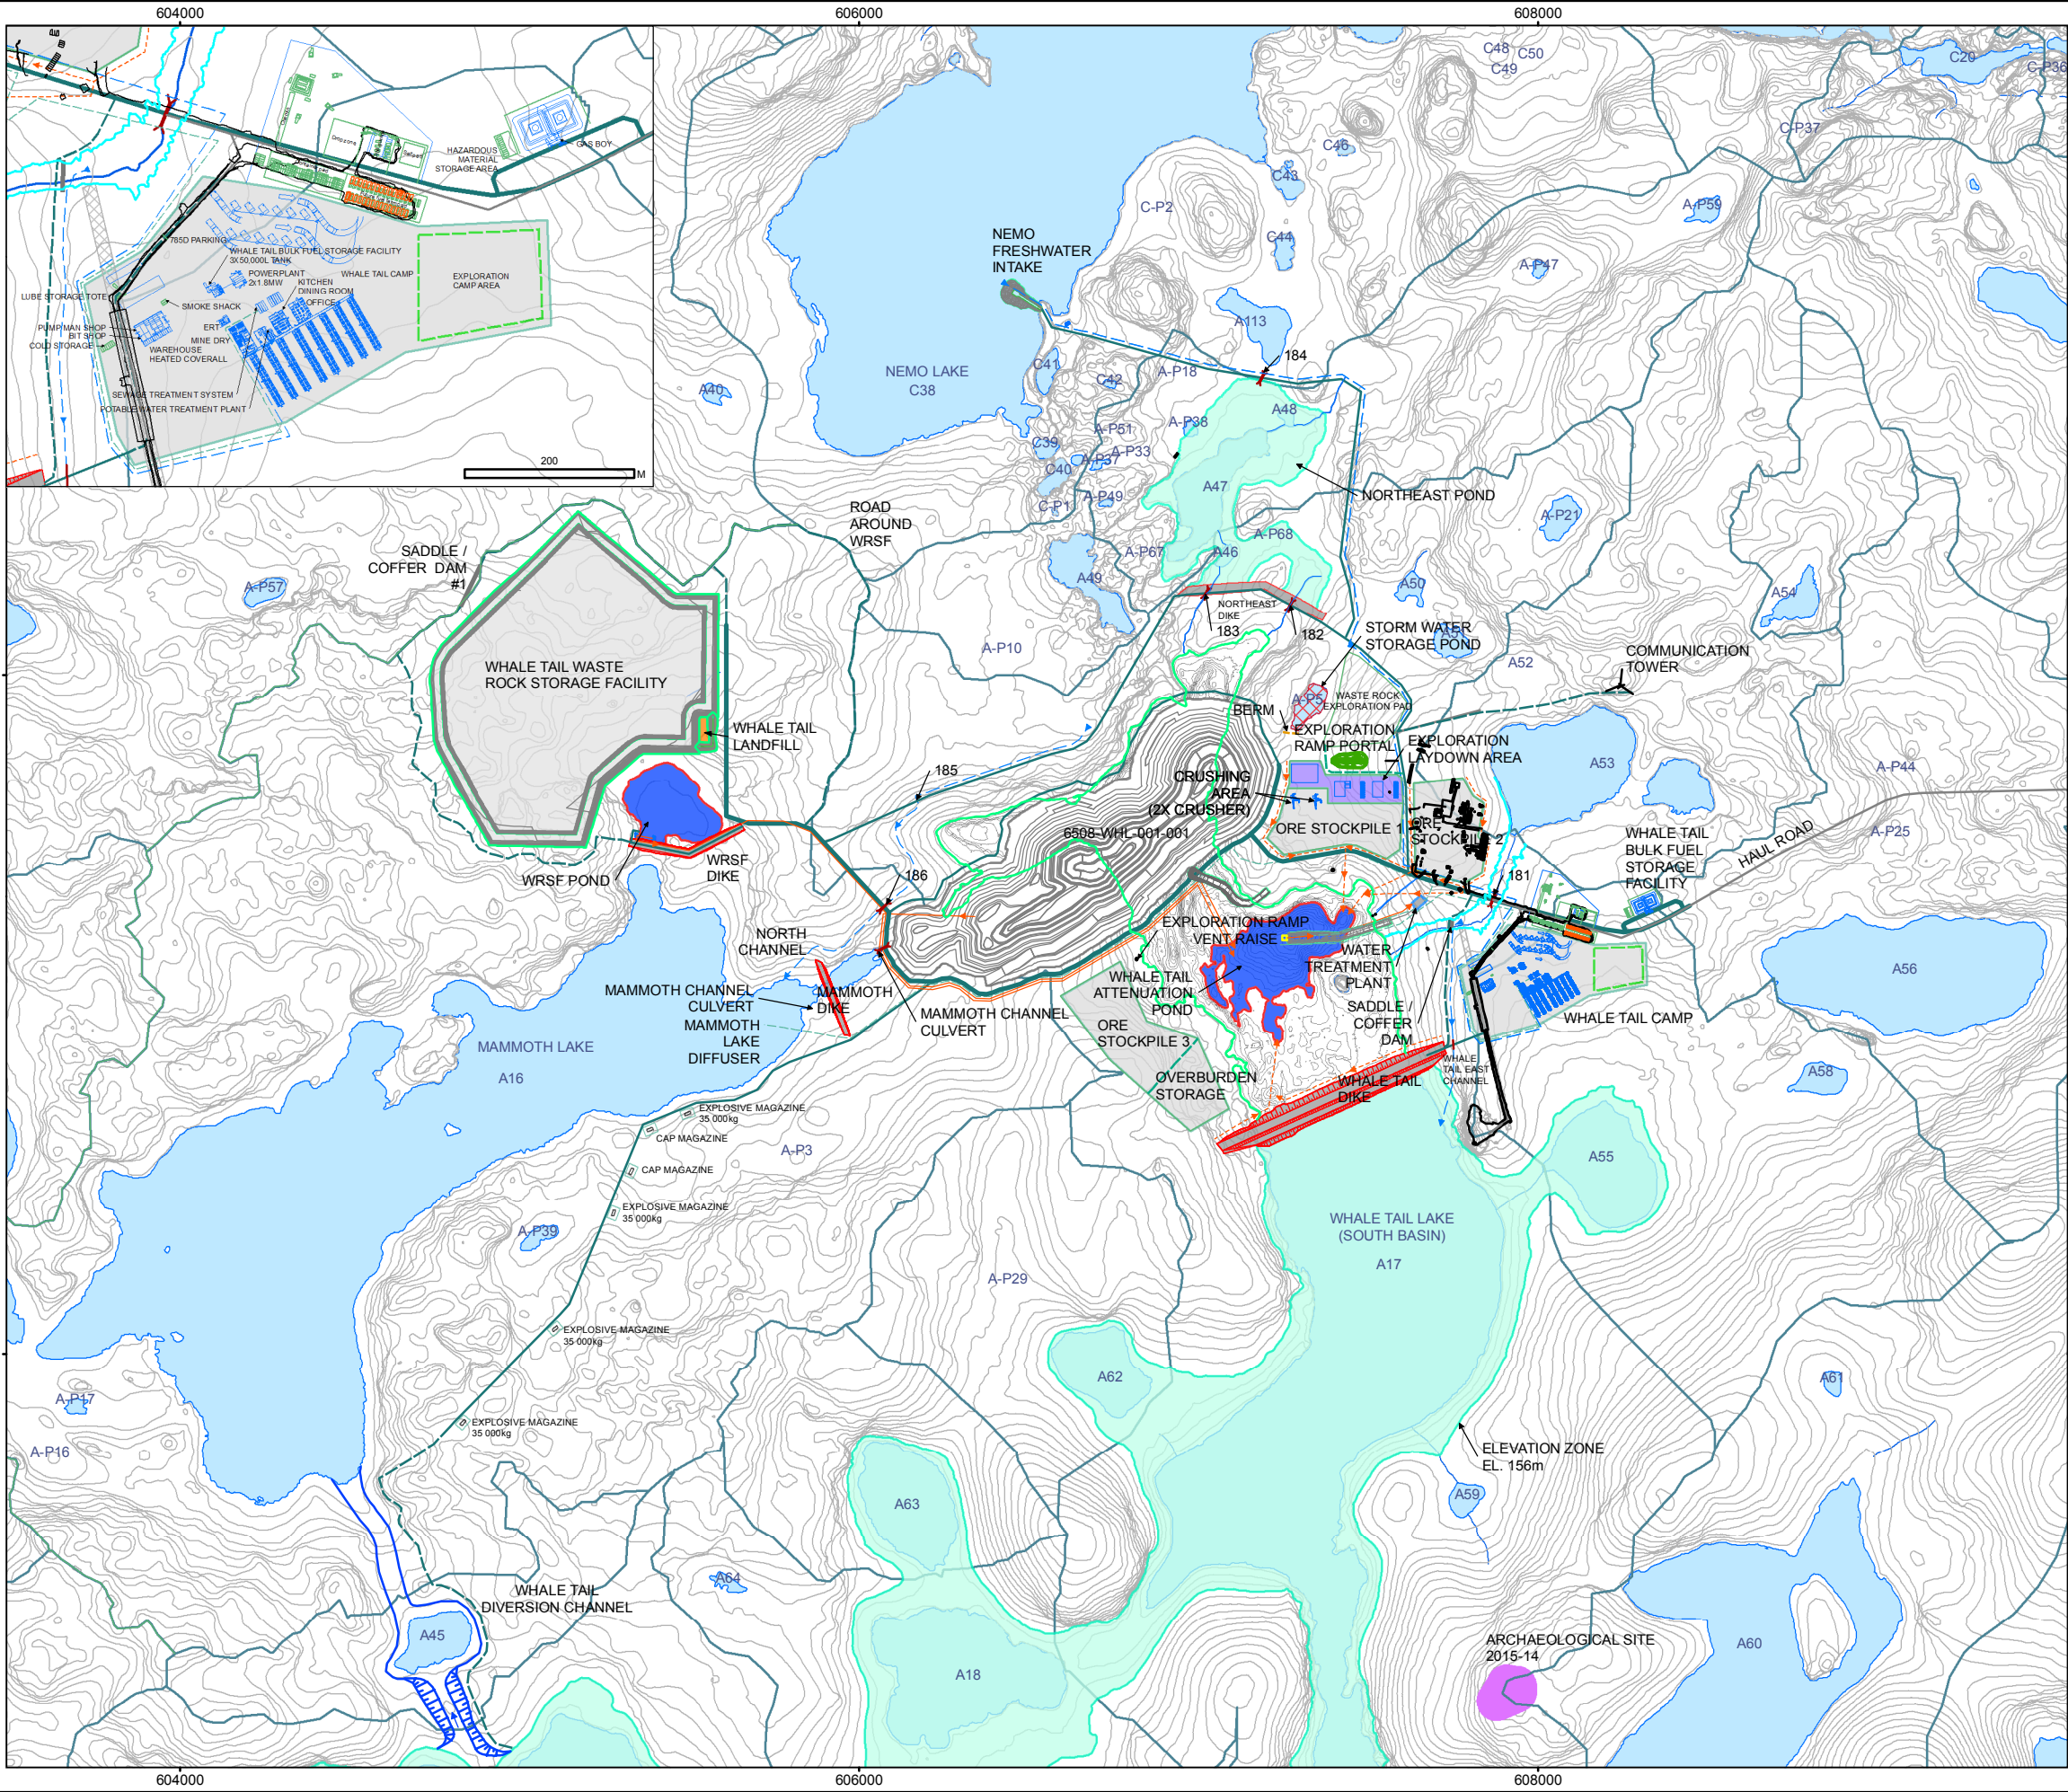


LEGEND

- FINAL WHALE TAIL WASTE ROCK STORAGE FACILITY
- WHALE TAIL LAKE (SOUTH BASIN)
- FLOODED LIMIT (WATER LEVEL 156.0m)
- NATURAL WATERSHED
- DIKE
- POND/SUMP
- ARCHAEOLOGICAL SITE
- ROAD
- TEMPORARY ROAD
- DIVERSION CHANNEL
- COLLECTION CHANNEL
- CULVERT
- INTAKE WATER PIPE
- CONTACT WATER PIPE
- FRESHWATER PIPE
- WATERCOURSE
- WATERBODY


REFERENCE

1. INFRASTRUCTURE OBTAINED FROM AGNICO EAGLE MINES LIMITED FROM 6108-600-210-002_R2(2019)s.dwg.
2. WATERCOURSE AND WATERBODY DATA OBTAINED FROM PHOTOSAT
DATUM: NAD 83 CSRS PROJECTION: UTM ZONE 14

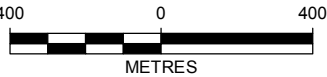

PROJECT		AGNICO EAGLE MINES LIMITED: MEADOWBANK DIVISION WHALE TAIL PIT PROJECT			
TITLE		YEARLY SITE LAYOUT PLAN (YEAR 1: 2019)			
	PROJECT		1541520	FILE No.	
	DESIGN	JR	24 Mar. 2016	SCALE AS SHOWN	
	GIS	MH	11 May 2016	REV. 0	
	CHECK	SO	06 Jun. 2016	FIGURE A.2	
	REVIEW	LY	06 Jun. 2016		


Y:\burnaby\CAD-GIS\Client\Agnico_Eagle_Mines_Ltd\Whale_Tail\99_PROJECTS\1541520_FEIS\02_PRODUCTION\FEIS\MXD\1300_Documentation\1340_Project_Description\Report\WATER_MANAGEMENT_PLAN\1541520_FIG_A.3_SITE_LAYOUT_2022.mxd

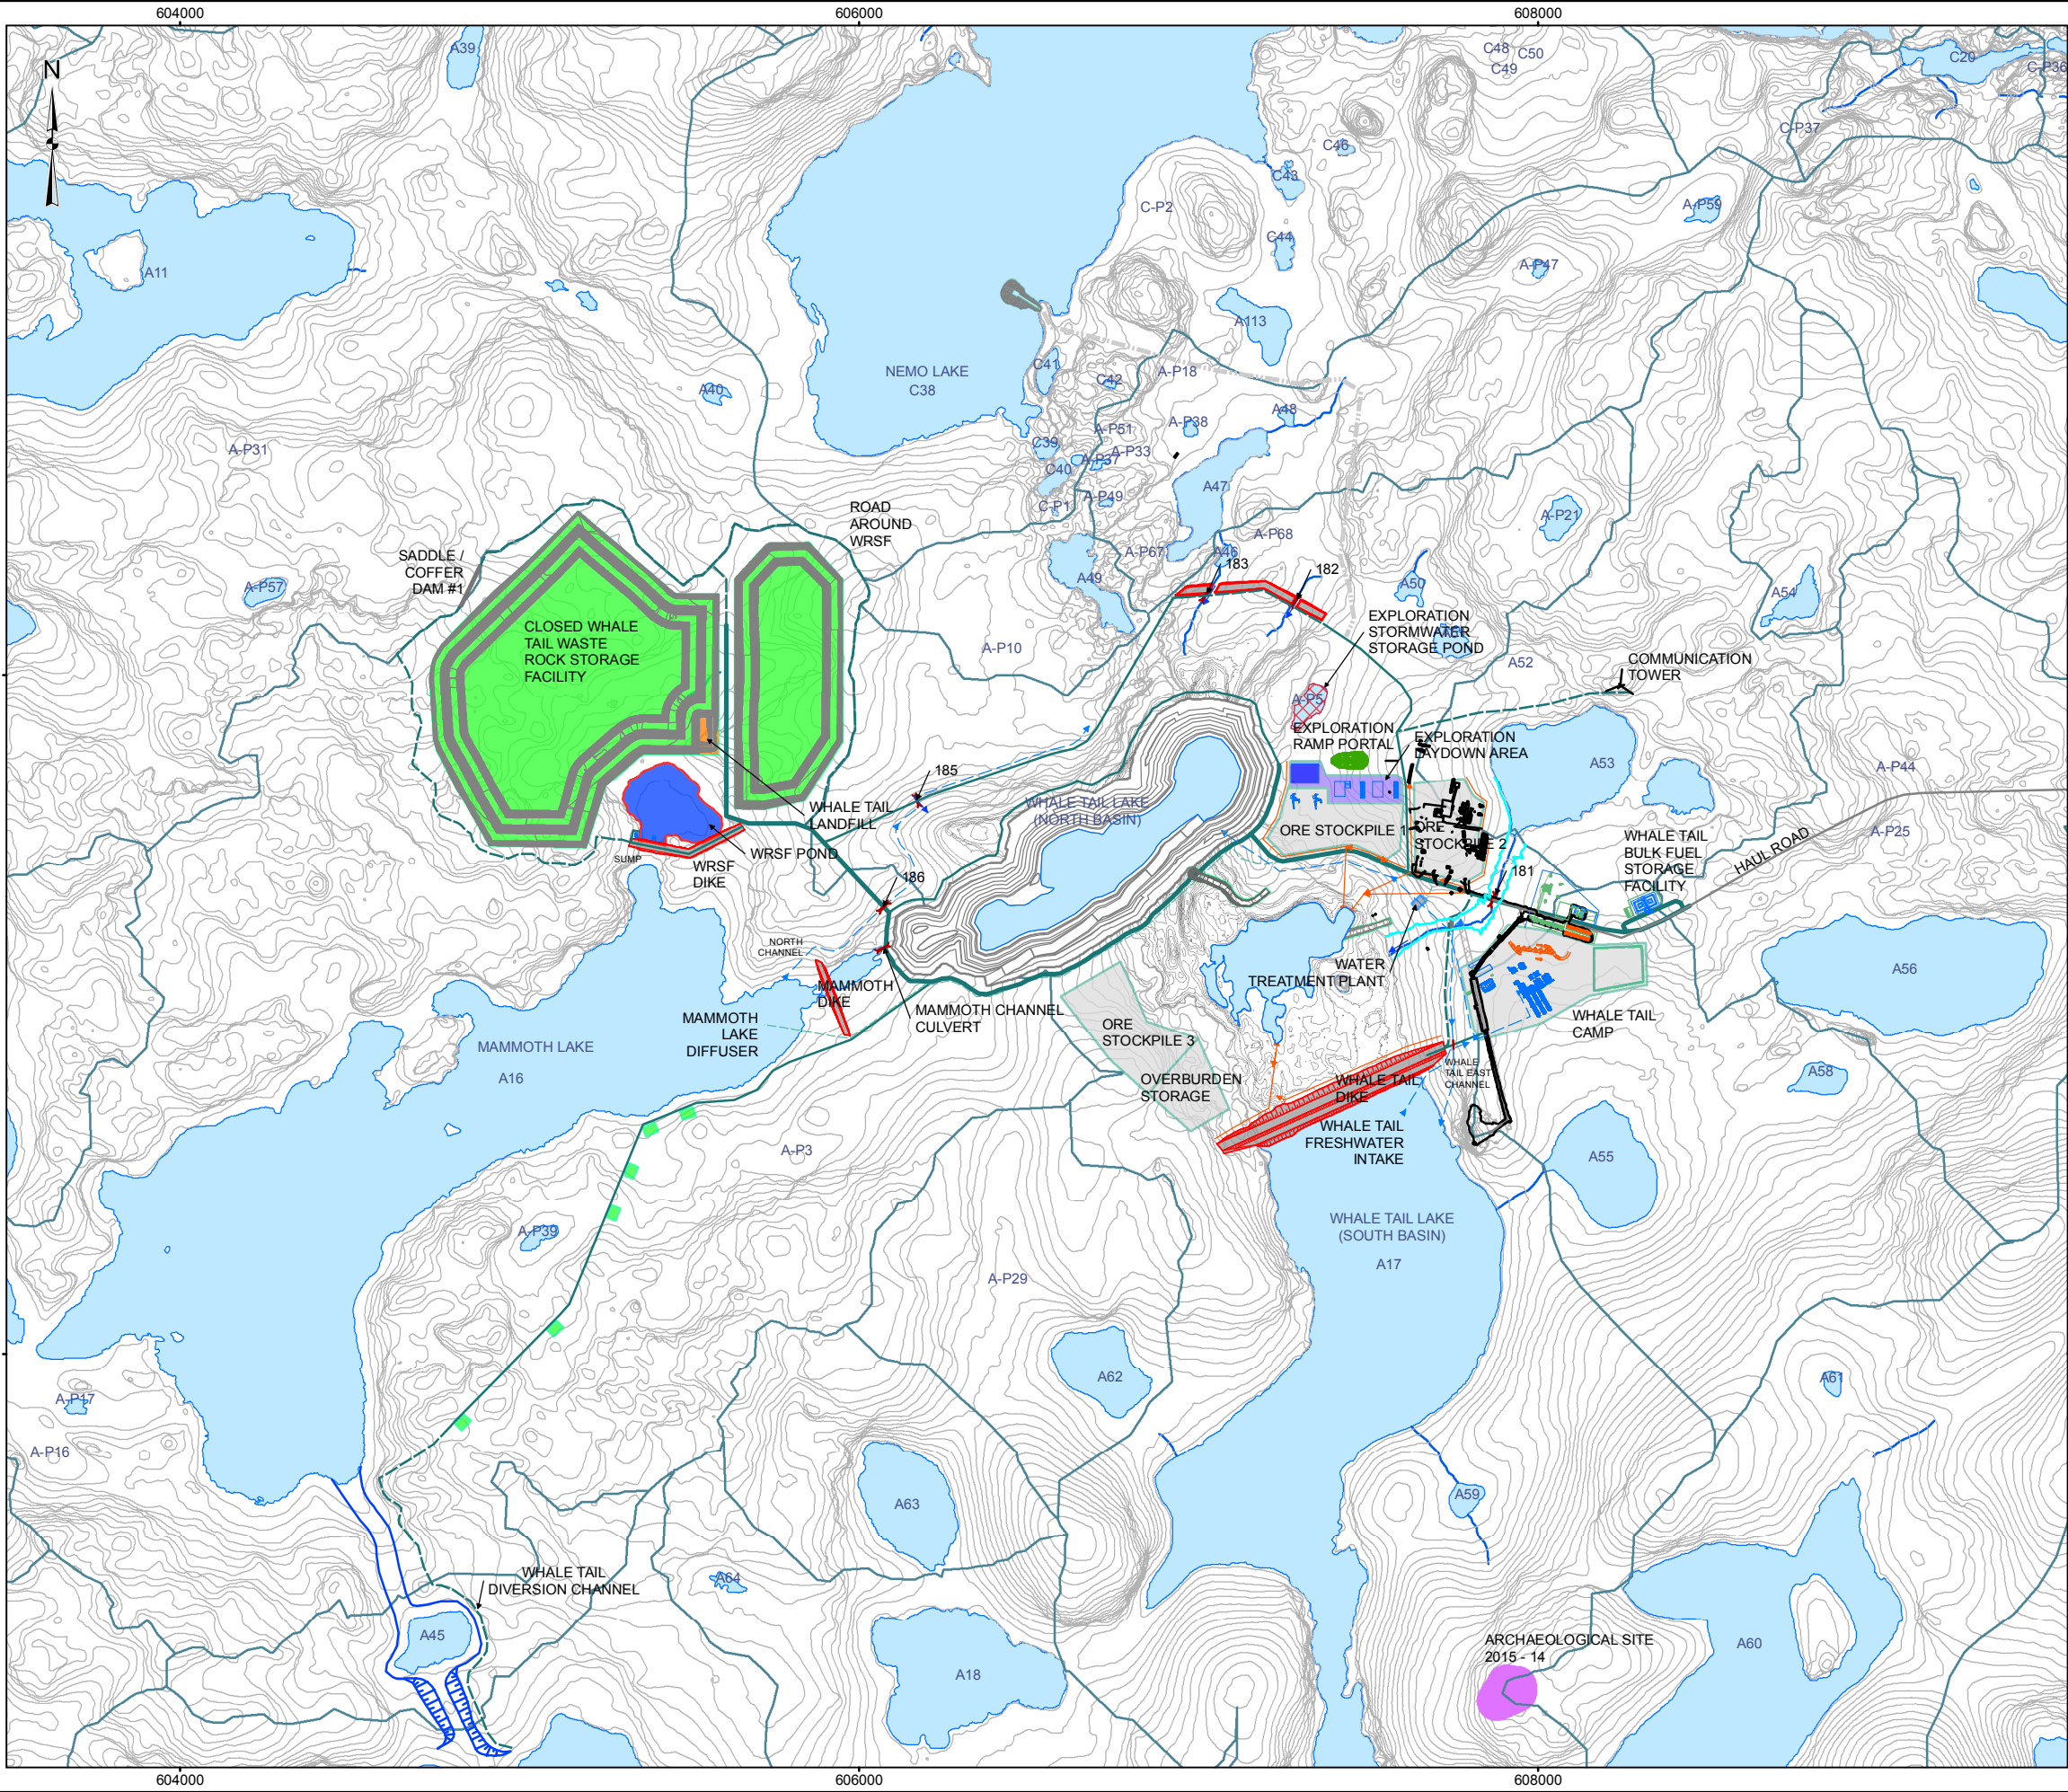

- LEGEND**
- ROAD
 - TEMPORARY ROAD
 - SCARIFIED ROAD AND ACCESS
 - DIVERSION CHANNEL
 - COLLECTION CHANNEL
 - CULVERT
 - CONTACT WATER PIPE
 - FRESHWATER PIPE
 - DIKE
 - CLOSED FACILITY
 - EXPLORATION LAYDOWN AREA
 - STORM WATER STORAGE POND
 - POND/SUMP
 - NATURAL WATERSHED
 - ARCHAEOLOGICAL SITE
 - WATERBODY
 - WATERCOURSE

REFERENCE

1. INFRASTRUCTURE OBTAINED FROM AGNICO EAGLE MINES LIMITED FROM 6108-600-210-003_R2(2022)s.dwg.
2. WATERCOURSE AND WATERBODY DATA OBTAINED FROM PHOTOSAT
DATUM: NAD 83 CSRS PROJECTION: UTM ZONE 14

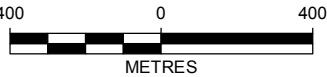

PROJECT



AGNICO EAGLE

AGNICO EAGLE MINES LIMITED:
MEADOWBANK DIVISION
WHALE TAIL PIT PROJECT

TITLE

YEARLY SITE LAYOUT PLAN
(YEAR 4: 2022)



PROJECT	1541520	FILE No.
DESIGN	JR 24 Mar. 2016	SCALE AS SHOWN REV.
GIS	MH 11 May 2016	FIGURE A.3
CHECK	SO 06 Jun. 2016	
REVIEW	LY 06 Jun. 2016	