



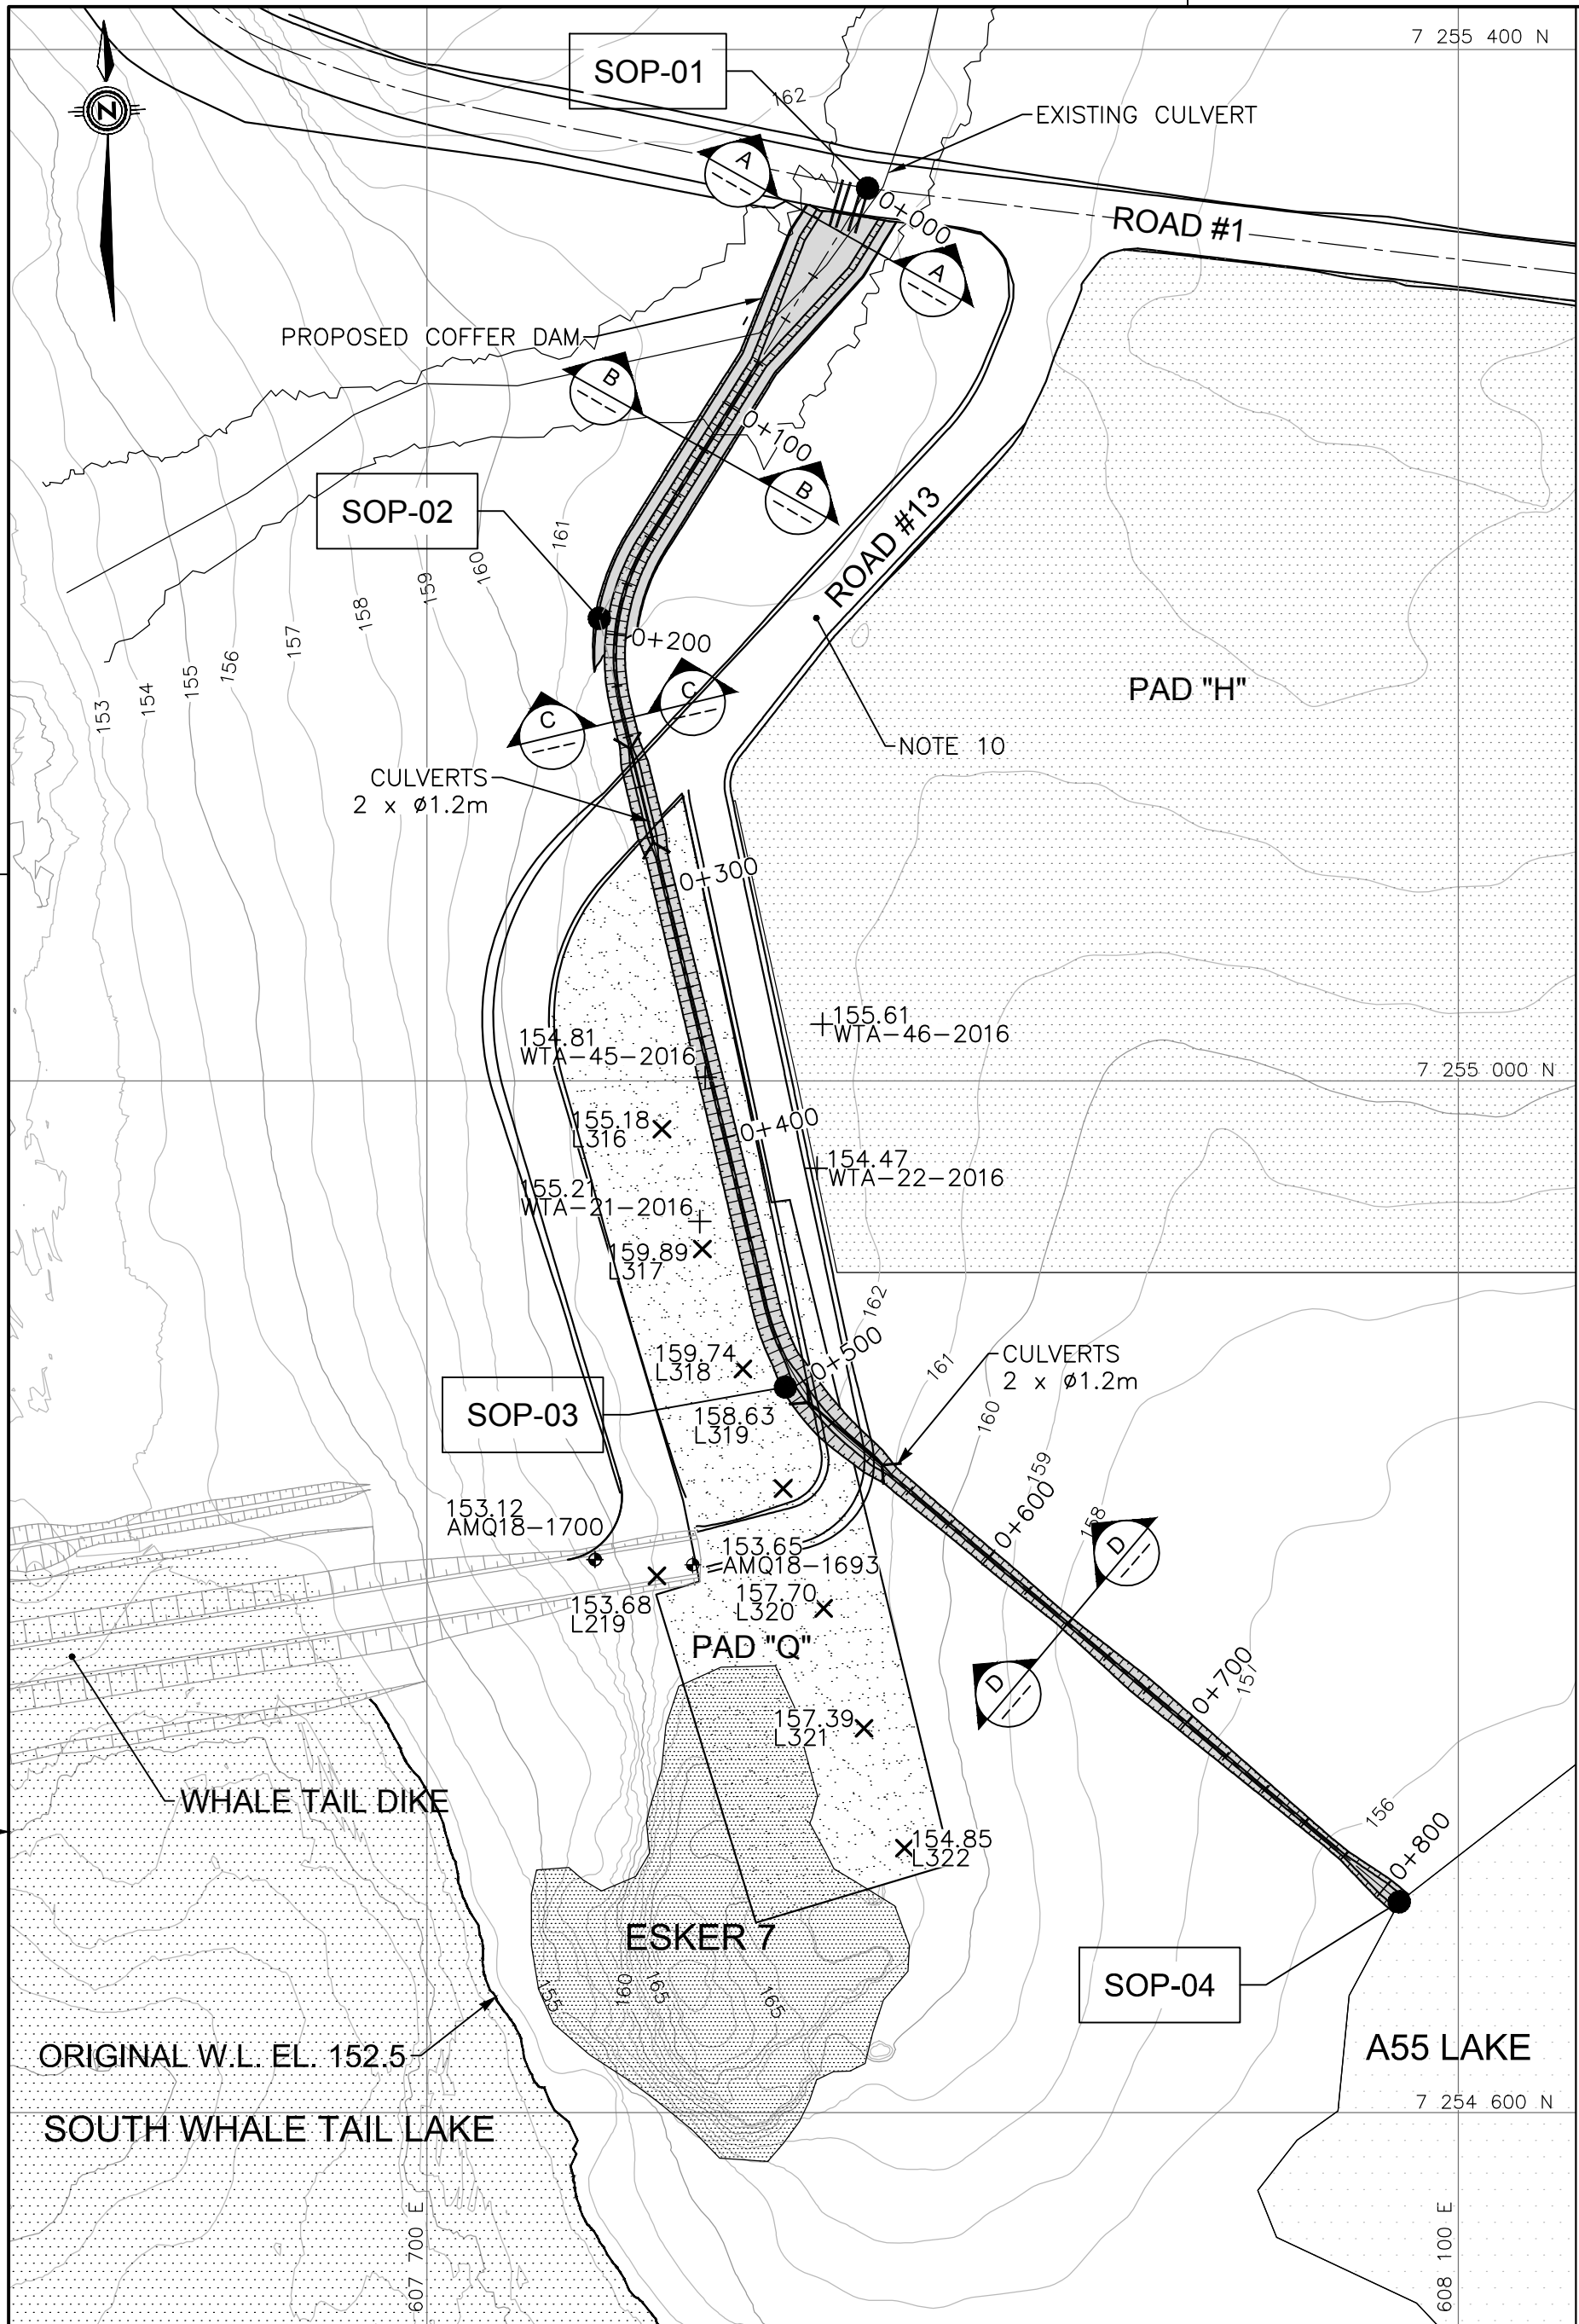


PLAN VIEW
SCALE: 1:2500

SETTING OUT POINTS			
NAME	EASTING	NORTHING	RADIUS
SOP-01	607 870.9	7 255 346.2	---
SOP-02	607 766.9	7 255 179.4	85.0
SOP-03	607 839.0	7 254 881.3	100.0
SOP-04	608 077.1	7 254 681.7	---


EAST CHANNEL INVERT WIDTH	
STA.	(m)
0+000	20.0
0+030	20.0
0+080	1.0
0+240	1.0
0+245	3.6
0+280	3.6
0+285	1.0
0+493	1.0
0+498	3.6
0+542	3.6
0+547	1.0
0+780	1.0
0+800	4.0

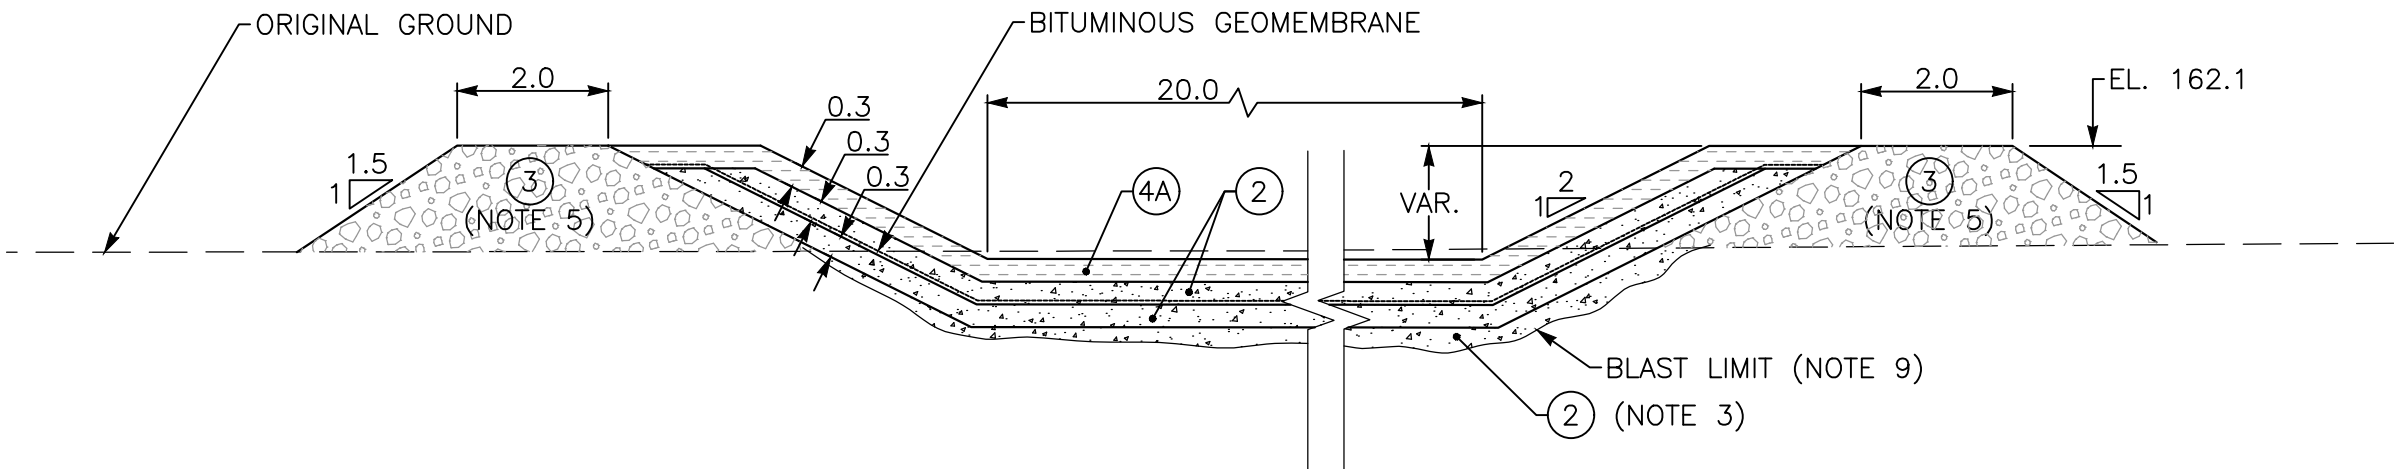


TYPICAL SECTION A-A - EAST CHANNEL WITH COFFERDAM
STA 0+000 TO 0+030
SCALE: 1:100

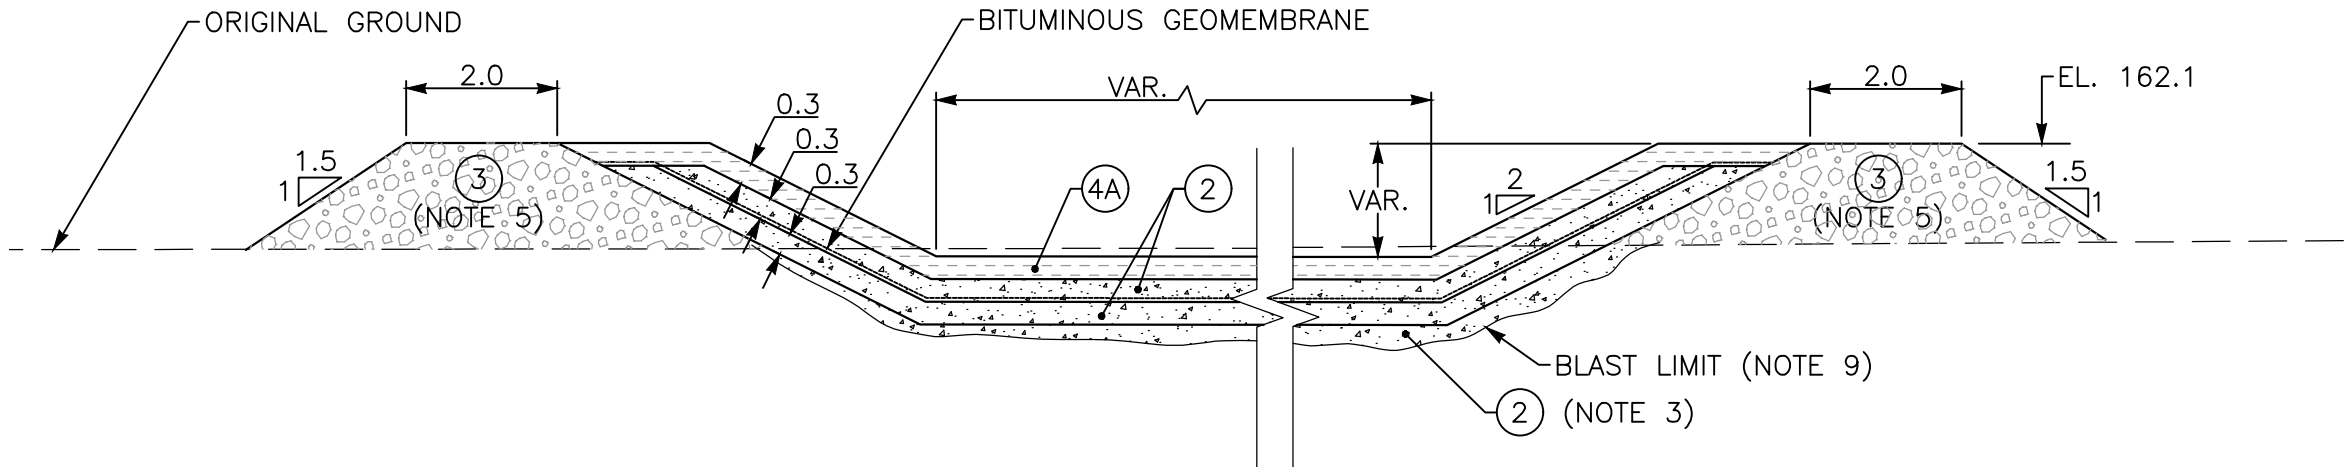


TYPICAL SECTION B-B - EAST CHANNEL WITH COFFERDAM
STA 0+030 TO 0+200
SCALE: 1:100

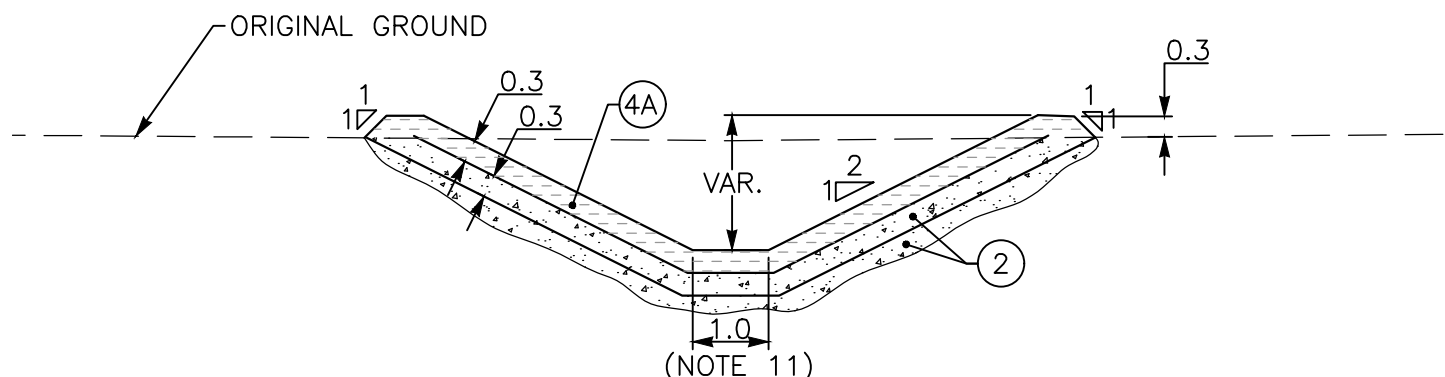

TYPICAL SECTION C-C - EAST CHANNEL IN EXCAVATION
STA 0+200 TO 0+498 AND 0+680 TO 0+800
SCALE: 1:100

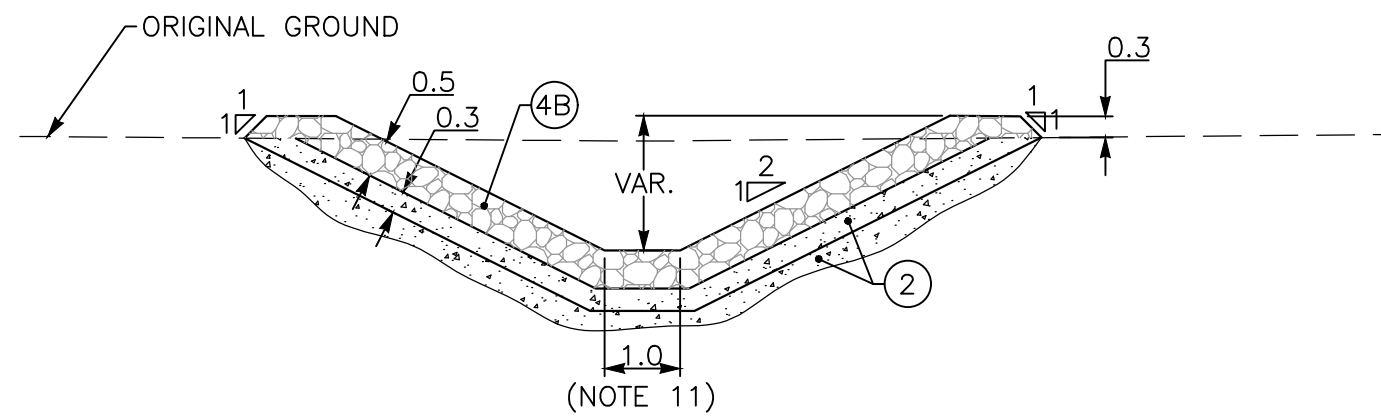

TYPICAL SECTION D-D - EAST CHANNEL IN EXCAVATION
STA 0+498 TO 0+680
SCALE: 1:100

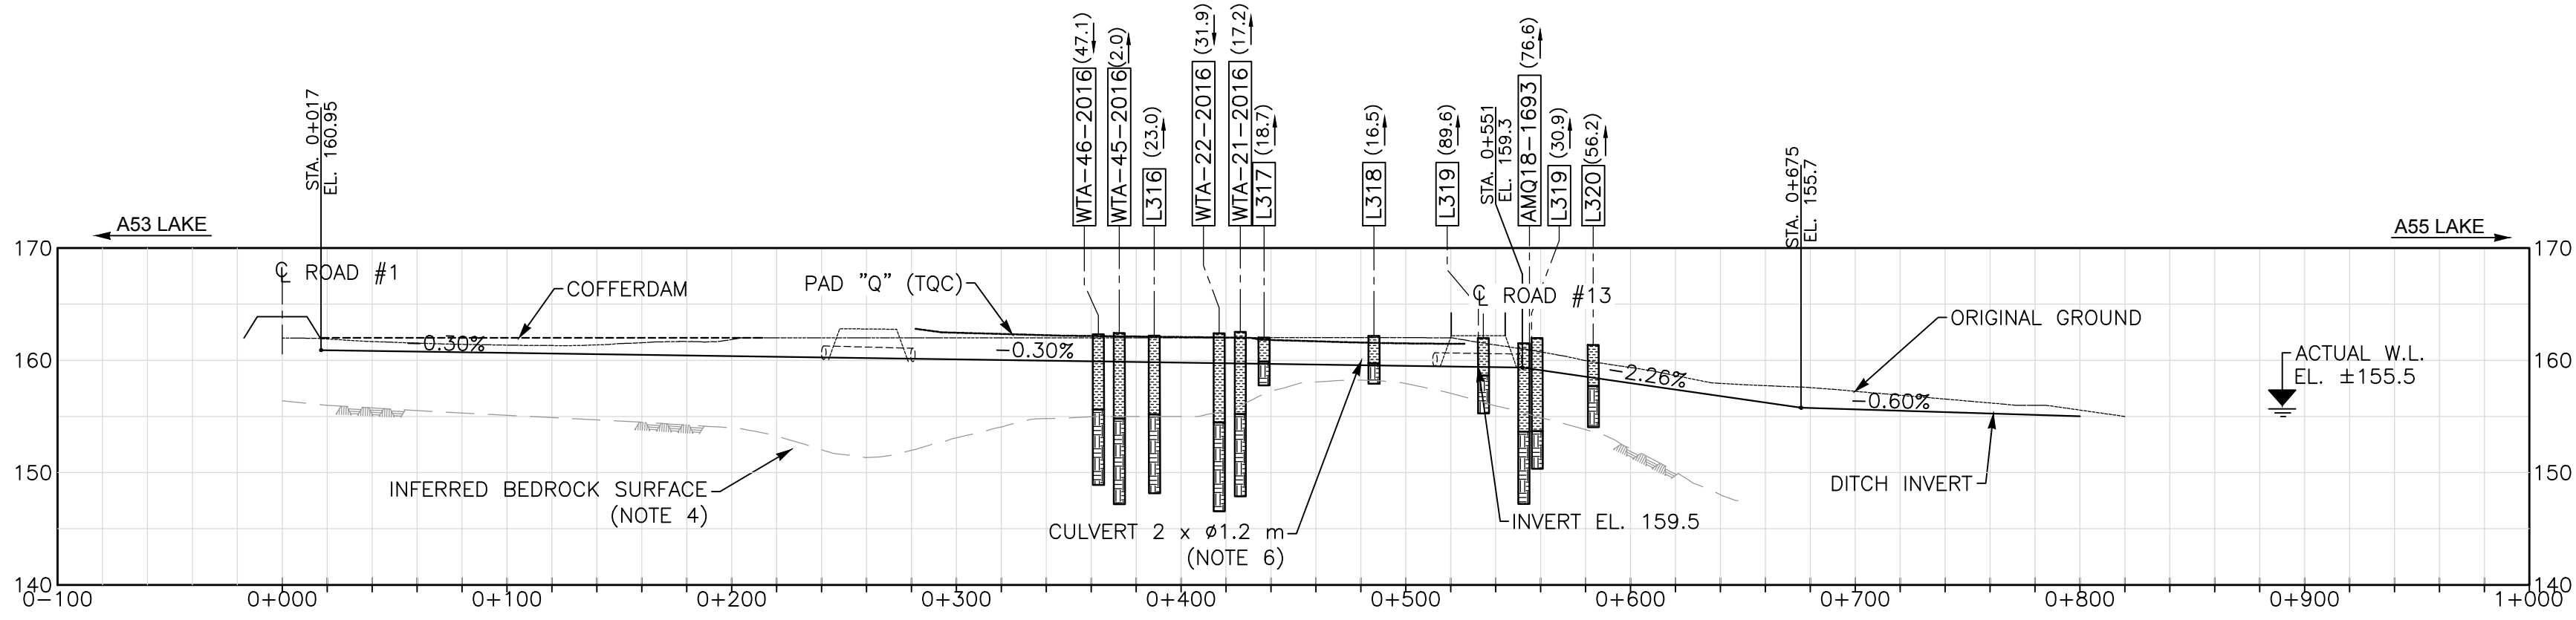

LONGITUDINAL PROFILE - EAST CHANNEL
SCALE: H: 1:2500
V: 1:500

NOTES:

- WORKS SHOWN ON THIS DRAWING SHALL BE EXECUTED IN ACCORDANCE WITH THE APPLICABLE TECHNICAL SPECIFICATIONS.
- ALL ELEVATIONS ARE IN METERS.
- MATERIAL 2 WILL BE USED AS LEVELING FILL FOLLOWING BLASTING OF THE CHANNEL. HOWEVER IF THE WORK IS DONE IN SUMMER, LEVELING CAN BE DONE WITH BLASTED MATERIAL IF IT IS FREE DRAINING MATERIAL AND FREE OF ICE RICH TILL.
- THE BEDROCK SURFACE WAS ESTIMATED USING THE FIELD INVESTIGATIONS FROM 2016 TO 2018. THE BEDROCK SURFACE PROFILE SHOWN IS AN AVERAGE AS IT DOES NOT ALWAYS MATCH THE BEDROCK SURFACE AT THE NEAREST BOREHOLE LOG.
- ROCK FILL MATERIAL CAN BE REPLACED BY BLASTED MATERIAL IF WORK IS DONE IN SUMMER AND MATERIAL CONTAINS NO ICE RICH TILL.
- DETAILS RELATED TO CULVERT INSTALLATION WILL BE PROVIDED ON SEPARATE DRAWINGS.
- THE INVERT OF THE CHANNEL HAS TO MATCH THE ELEVATION OF THE OUTLET OF THE EXISTING CULVERT UNDER ROAD #1. THE 0.3% SLOPE SHALL BE ADJUSTED CONSEQUENTLY IF NEEDED.
- ONLY BOREHOLES LOCATED NEAR THE EAST CHANNEL ARE SHOWN ON THIS DRAWING.
- IF THE BLASTED SURFACE IN THE OVERBURDEN EXPOSES LARGE ICE LENSES, OR ICE RICH AND THAW SOFTENING LAYER(S), THE CONTRACTOR SHALL PROPOSE A METHOD THAT WILL MINIMIZE THAW INDUCED DITCH SLOPE INSTABILITY OR EXCESSIVE LATERAL DEFORMATION TO AEM'S REPRESENTATIVE BEFORE CONTINUING WITH THE WORK.
- THE POSITION OF THE ROAD IS APPROXIMATE AND HAS TO BE CONFIRMED BEFORE ISSUING CONSTRUCTION DRAWINGS.
- INVERT WIDTH WILL BE 3.6m BETWEEN STA. 0+498 AND 0+542 AND WILL ENLARGE FROM 1m TO 4m BETWEEN STA. 0+780 AND 0+800.

LEGEND

- 153.65 AMQ18-1693 2018 GEOTECHNICAL INVESTIGATION
- 155.61 WTA-46-2016 2016 AIR TRACK DRILL HOLE
- 155.18 L316 2017 AIR TRACK DRILL HOLE (DESTRUCTIVE)

- DISTANCE FROM C (UPSTREAM)
- NAME
- TILL
- BEDROCK
- 60 ROCK QUALITY DESIGNATION (RQD)

LEGEND FOR FILL MATERIAL

- COARSE FILTER
- ROCKFILL
- RIP RAP 50-100 mm
- RIP RAP 300-400 mm

--	--	