


GEOTECHNICAL NOTE :

- WE DO NOT HAVE THE GEOTECHNICAL ANALYSIS OF THE EXISTING GROUND UNDER THE GRANULAR FONDATION, DEPENDING OF THE GROUND COMPOSITION AND THE INFLUENCE OF THE PERMAFROST A SETTLEMENT MIGHT OCCURE IN THE UPCOMING YEARS. EVERY BUILDINGS AND EQUIPMENT INSTALLATIONS MUST BE BUILT IN A WAY THAT A LEVELING WOULD BE POSSIBLE IN THAT CASE, THE EQUIPMENT SUPPLIER SHOULD ALSO BE INFORM OF THAT SITUATION.
- AEM, NEEDS TO DO AN ANNUAL SURVEY OT THE GROUND LEVEL TO MAKE SURE THAT ANY SETTLEMENT IS CORRECTED.
- AFTER FIVE YEARS, A NEW ANALYSIS OF THE GROUND STRUCTURE WILL BE REQUIRED

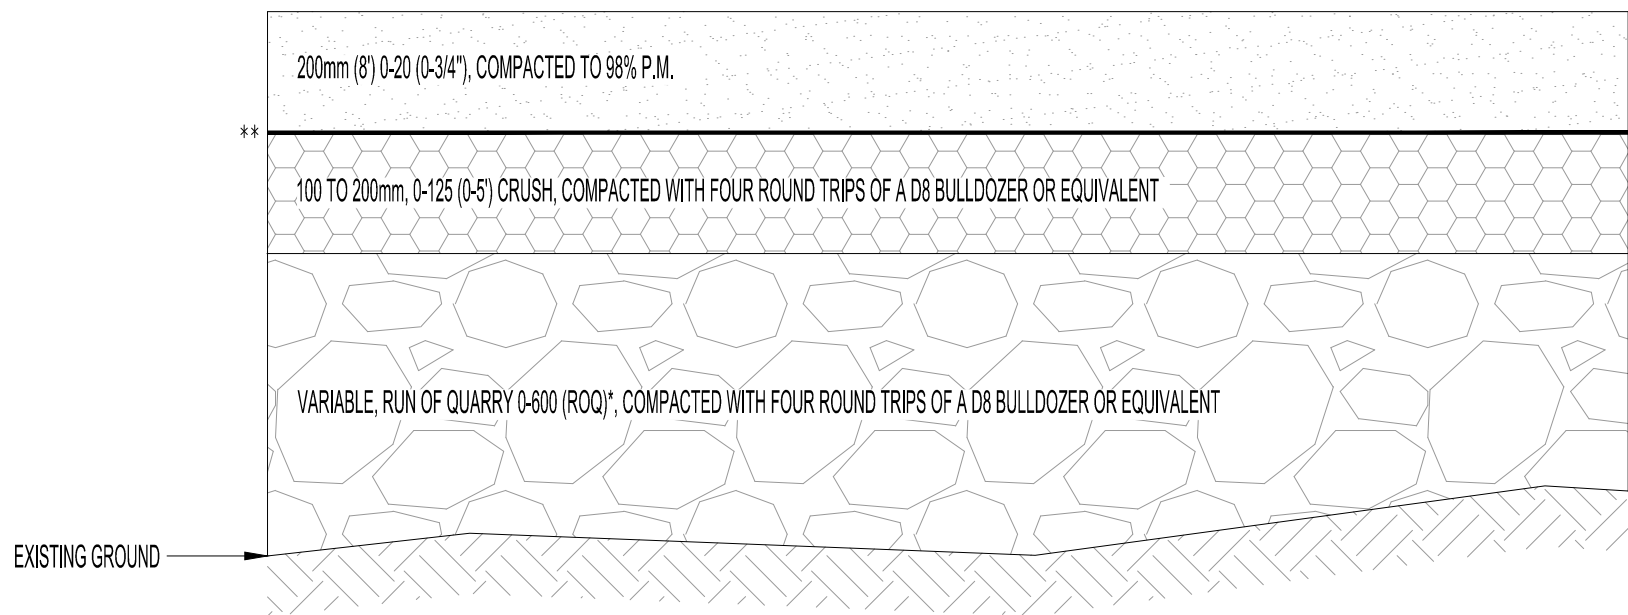

NOTE:
*THE BLOCKS OF STONE SHALL NOT EXCEED 1m IN THEIR LARGEST DIMENSION. THE MATERIALS MUST BE INSTALLED AND SPREAD IN UNIFORM LAYERS WITH A MAXIMUM THICKNESS OF 1.5m ON THE FULL WIDTH REQUIRED BY THE THEORETICAL SLOPE OF THE EMBANKMENT. EXCEPT FOR THE LAST 3m UNDER THE SUBBASE WHERE THE MAXIMUM LAYER THICKNESS SHALL BE 1m.



** UNDER THE BUILDINGS, A MEMBRANE NEED TO BE INSTALLED BETWEEN THE FIRST TWO LAYERS TO PREVENT MATERIAL MIGRATION.

DETAIL

NO SCALE

1

61484203003

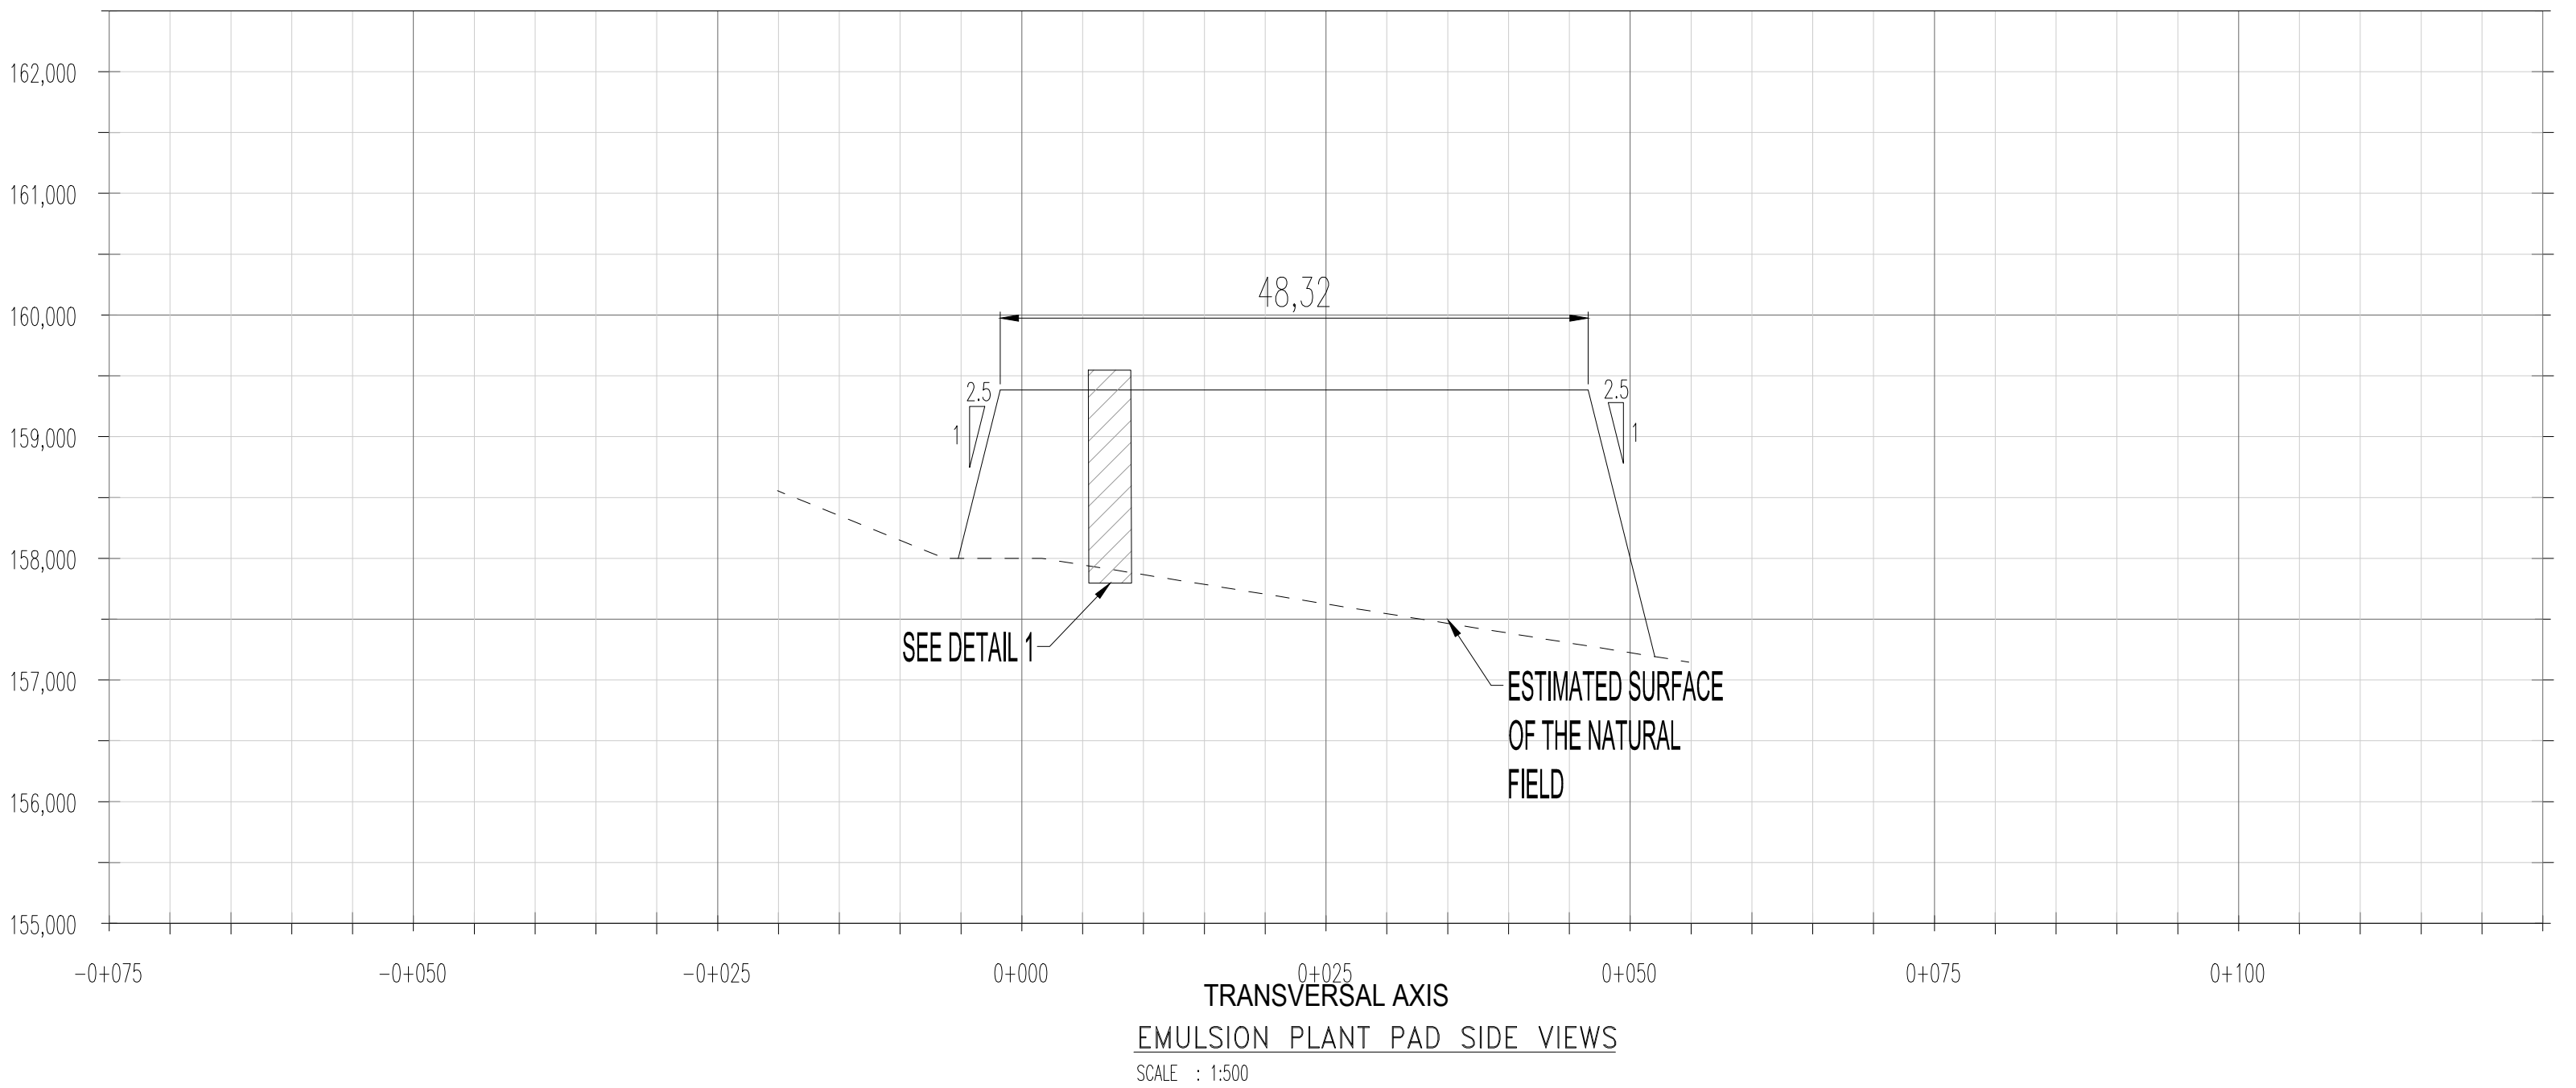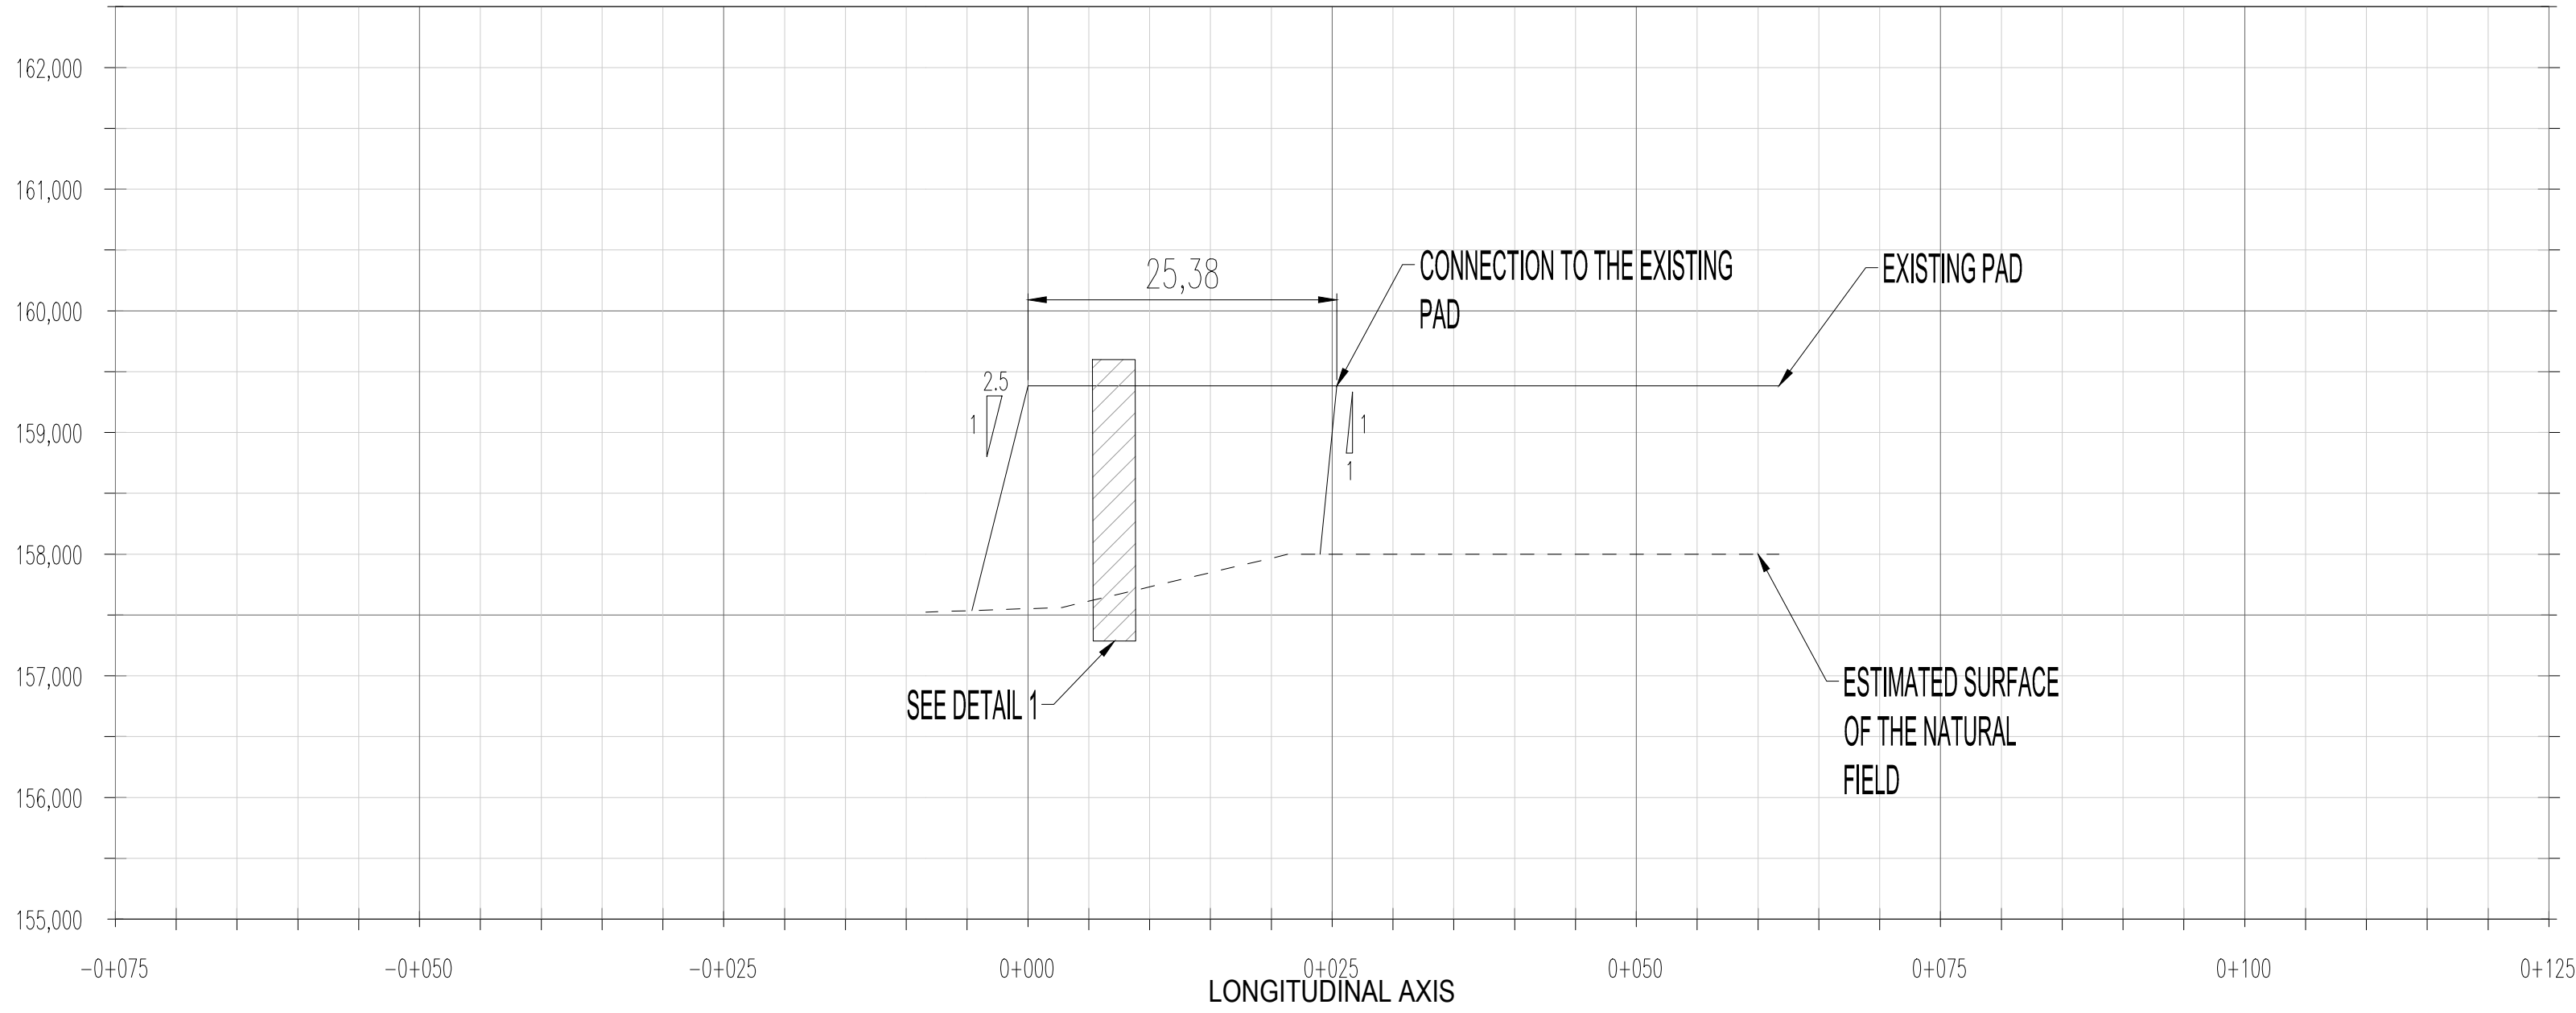

PLAN CLE

KEY PLAN



1075, 36 AVENUE EST
VAL-D'OR (QUEBEC) CANADA J8P 6J7
TEL : 1-819-825-4274 / TELEC : 1-819-825-4715 / WWW.WSP.COM

R#1: 201-01560-02

NOTES GÉNÉRALES / GENERAL NOTES

L'INFORMATION REPRÉSENTÉE EST LA PROPRIÉTÉ DE AGNICO EAGLE LTD ET DOIT ÊTRE RETENUE SANS RÉPONSE, SANS ASSURANCE, SANS GARANTIE. TOUTE TRANSMISSION DE CORPUS, À TITRE ET TOUTE ÉVALUATION N'EST QUE CELLE FOURNIE PAR AGNICO EAGLE LTD. L'INFORMATION EST PRÉSENTÉE SANS GARANTIE. L'INFORMATION N'EST PAS À ÊTRE CONSIDÉRÉE COMME UN DOCUMENT D'INGÉNIEUR. 

DESSINS EN RÉFÉRENCE / REFERENCE DRAWINGS

TITRE / TITLE	# DWG
---	---
---	---
---	---
---	---
---	---
---	---



AGNICO EAGLE

REV	DATE	DESCRIPTION	PAR/EN	APP.	CLIENT
2	2022-01-21	FOR CONSTRUCTION	S.D.	S.D.	
1	2021-07-22	FOR CONSTRUCTION	S.D.	S.D.	
0	2021-07-21	FOR CONSTRUCTION	S.D.	S.D.	

REVISIONS

TITRE / TITLE
AGNICO EAGLE - DIVISION AMARUQ
446 - EMULSION PLANT PAD
230 - GENERAL EARTHWORKS
DETAIL AND SECTIONS

DESSINÉ PAR DRAWN BY	BENOIT COLLIN, tech.	DATE 2022-01-21
VÉRIFIÉ PAR CHECKED BY	STÉPHAN DUPUIS, P. Eng	2022-01-21
APPROUVÉ PAR APPROVED BY	STÉPHAN DUPUIS, P. Eng	2022-01-21

ÉCHELLE
SCALE INDICATED DATE 2022-01-21

NO. DESSIN
DRAWING NO. 61-446-230-003

NO. PROJET PROJECT NO.	REVISION	FEUILLE / SHIT
61	1	1 / 1