


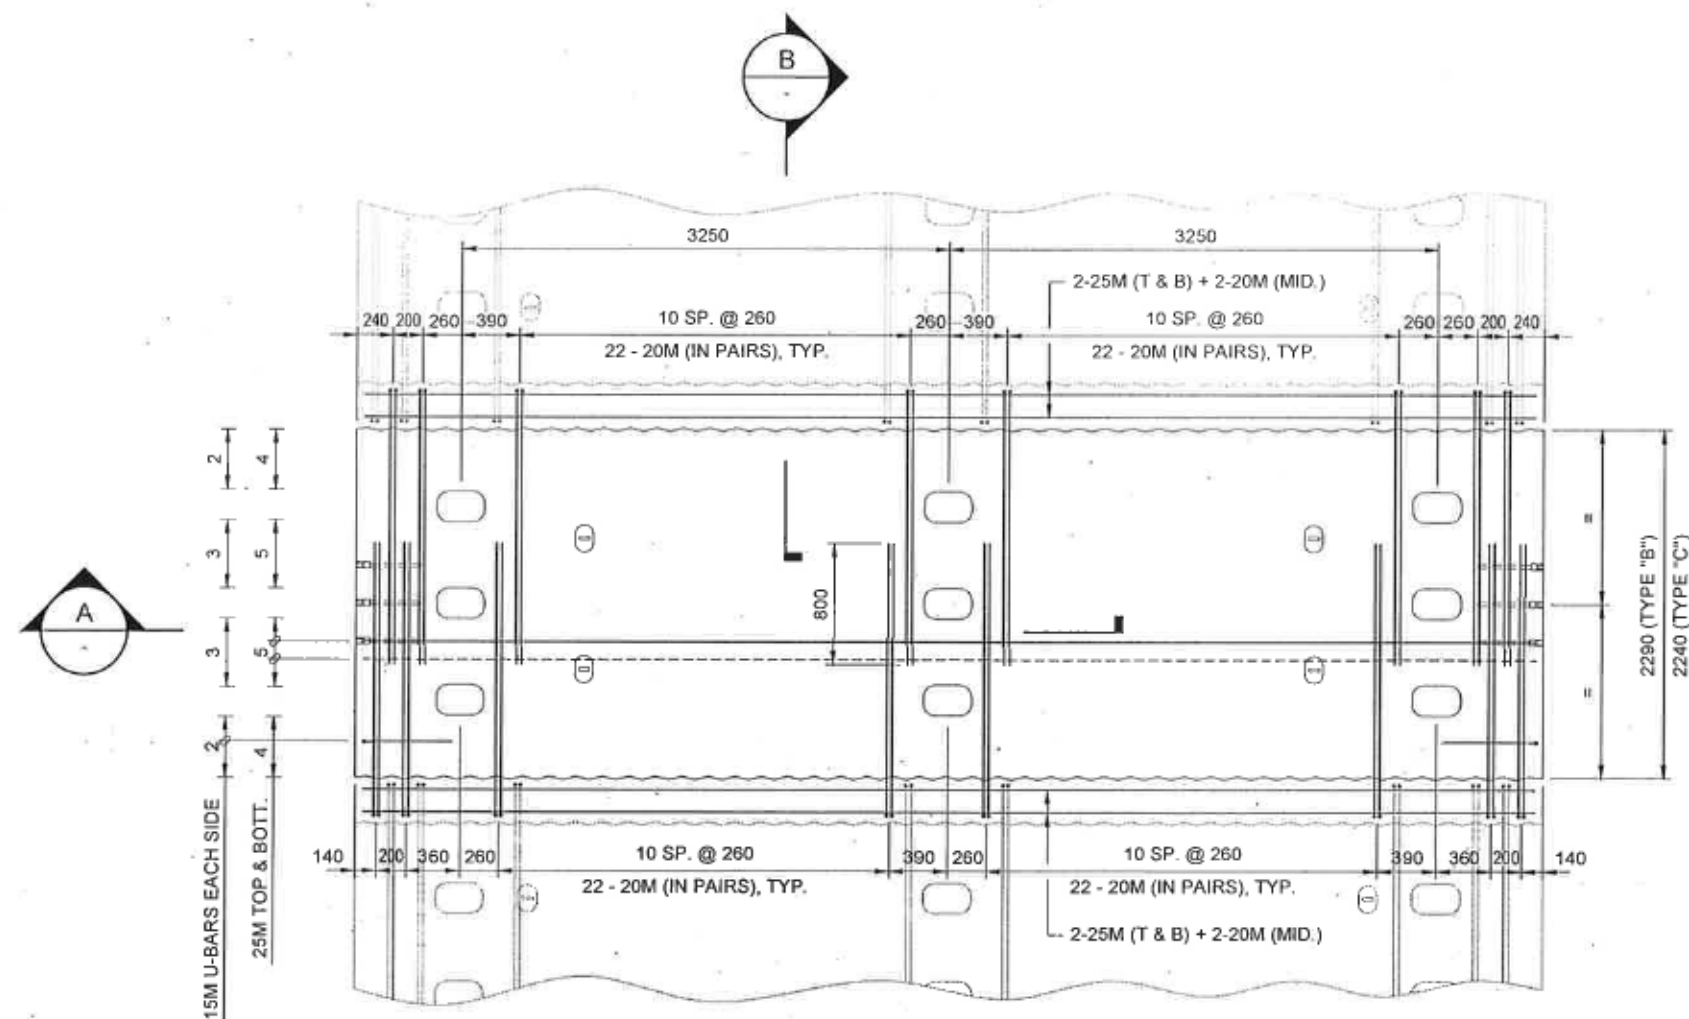


PLAN

1:50


TYPICAL DECK PANEL TYPE "B" & "C"
REINFORCING

NOTE:
TEMPLATE PROJECTING
REINFORCEMENT TO ENSURE
CORRECT PANEL POSITIONING

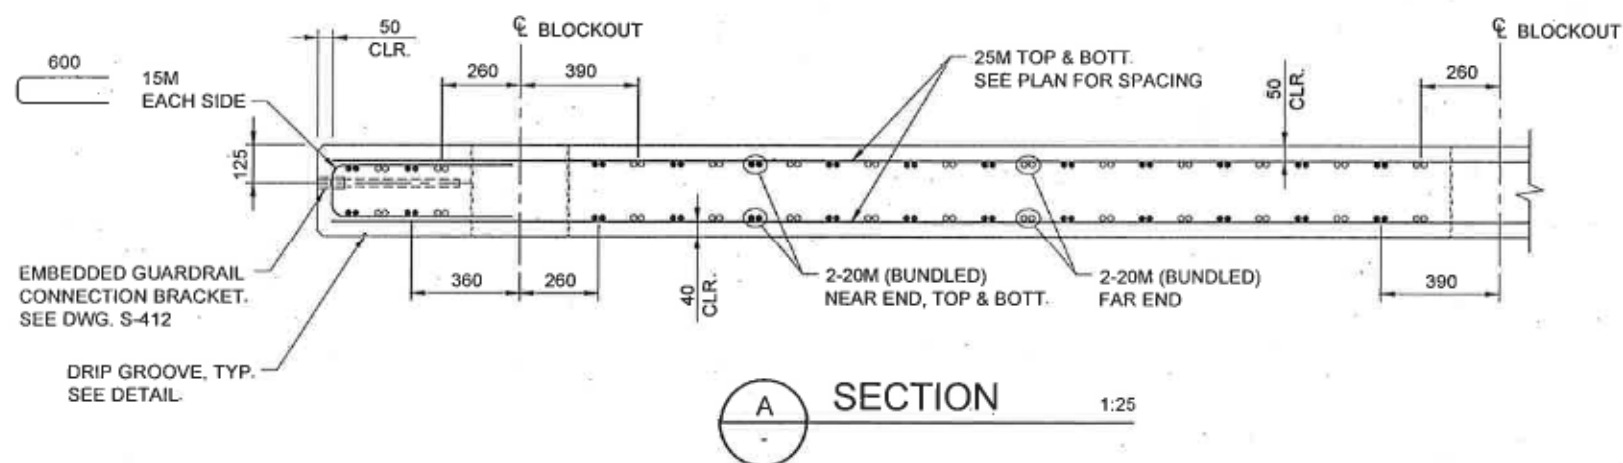

SECTION


1:25

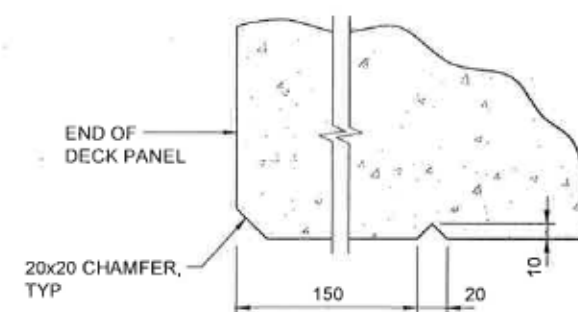

DETAIL

N.T.S.

DRIP GROOVE

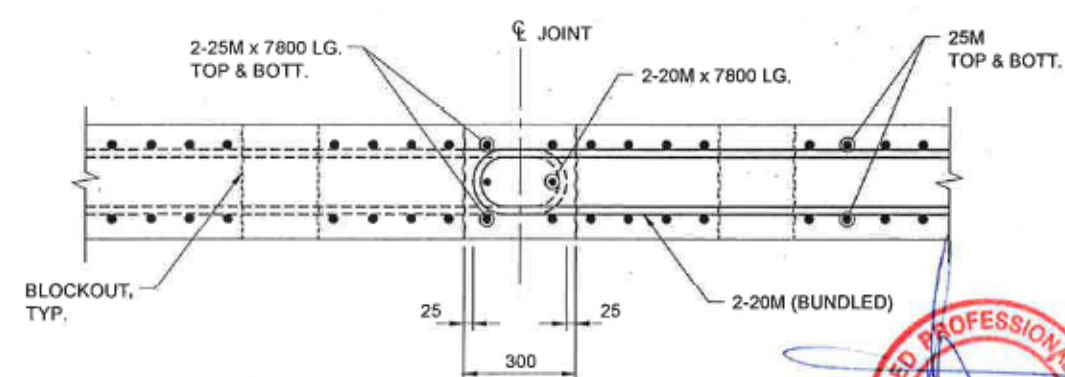

B

SECTION

1:20



0	16/05/17	R.S.	J.D.	ISSUED FOR CONSTRUCTION
NO.	DATE	ENG.	BY	SUBJECT
REVISIONS				



PROJECT No.	20132318-09		
SCALE	AS SHOWN		
DRAWN	N. LUCERO		16/04/08
DESIGNED	R. SMERTINA		16/04/08
CHECKED	D. HARVEY		16/04/08
APPROVED	J. HENLEY		16/04/08
		INITIAL	DATE




AGNICO EAGLE

DECK DETAILS - SHEET 3

AGNICO EAGLE
MEADOWBANK TO AMARUQ
45.0m SPAN BRIDGE - OPTION 2


DRAWING NUMBER	REV. NO.	SHEET
20132318-09-S-409	0	9

This Drawing Is For The Use Of The Client And Project Indicated
No Representations Of Any Kind Are Made To Other Parties

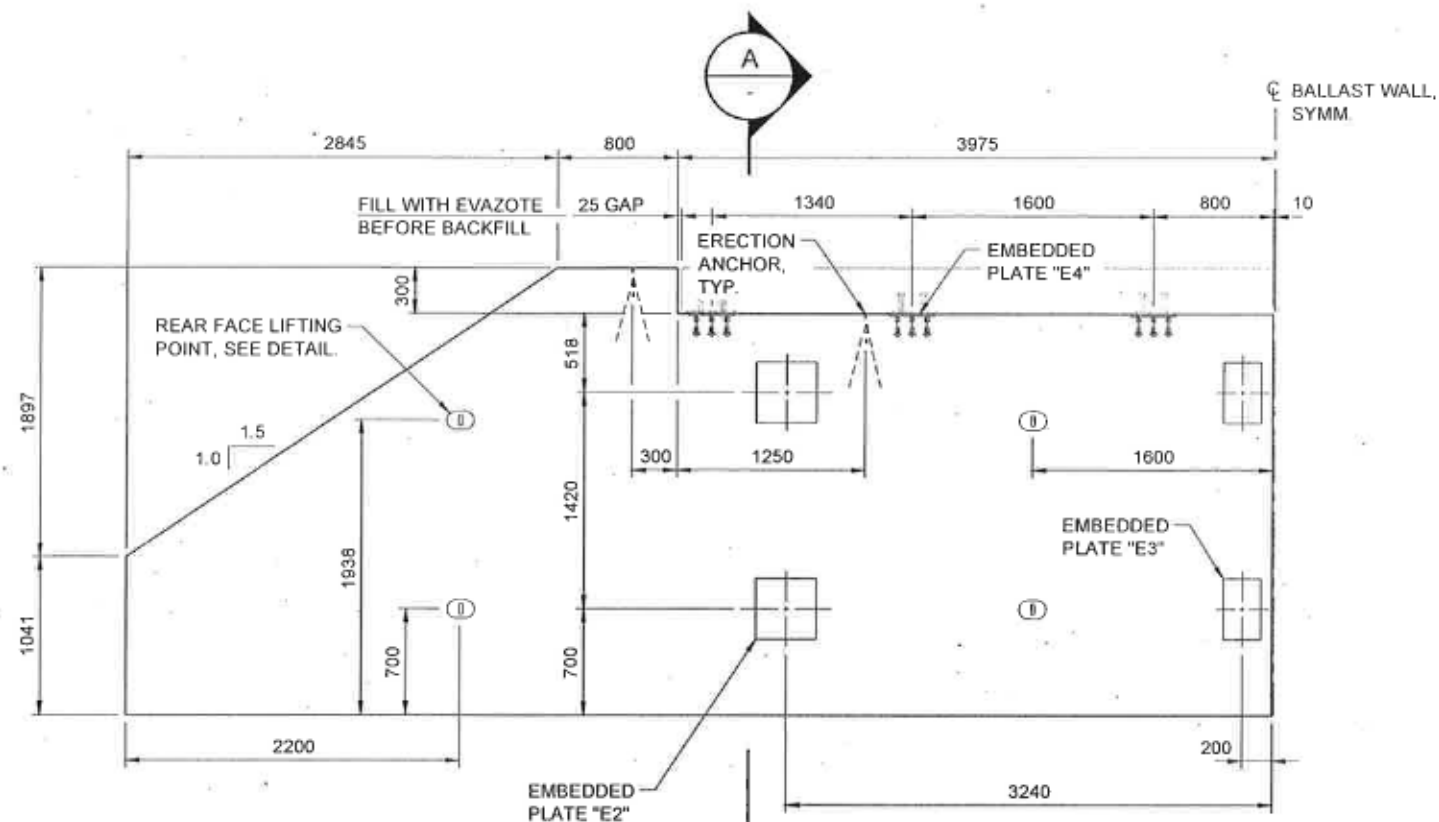


ESTIMATED WALL PANEL
WEIGHT = 12,000 kg


ELEVATION
1/2 BALLAST WALL
1:50

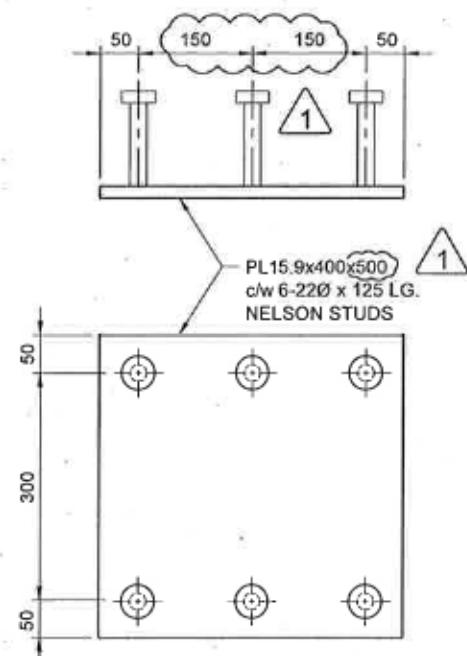


DETAIL
EMBEDDED PLATE "E2"
1:10

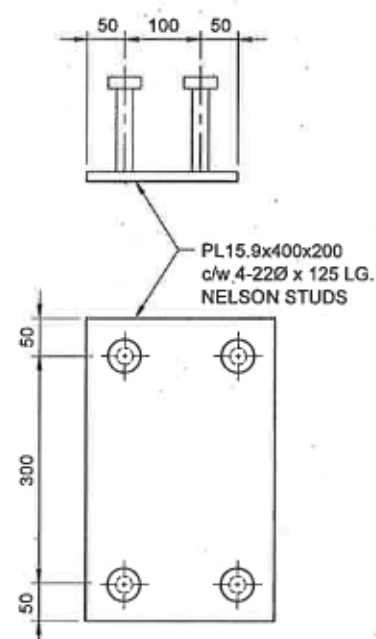


DETAIL
EMBEDDED PLATE "E3"
1:10

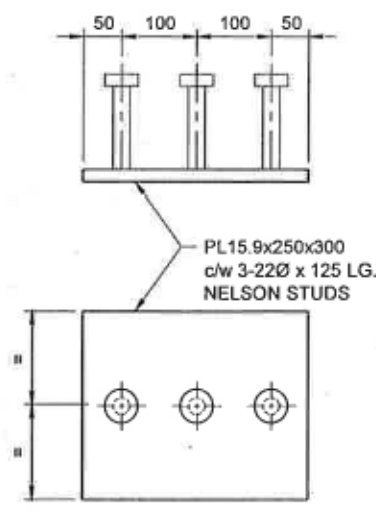


DETAIL
EMBEDDED PLATE "E4"
1:10

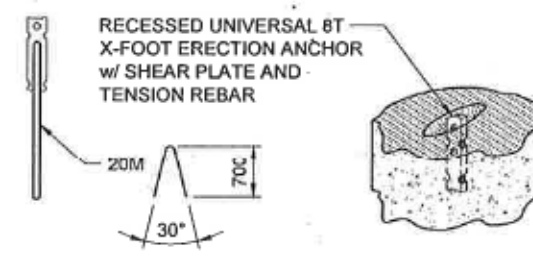

DETAIL
ERECTION ANCHOR
(2 REQ'D PER WALL PANEL)
N.T.S.

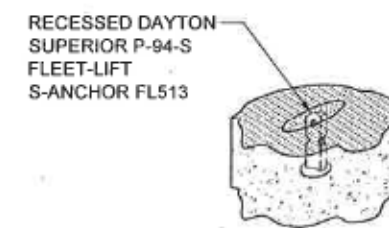

DETAIL
LIFTING POINT
(4 REQ'D PER WALL PANEL)
N.T.S.

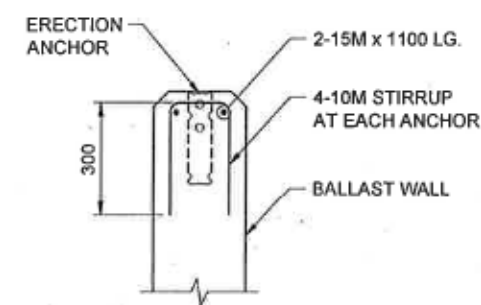

DETAIL
ADD'L REBAR AT
ERECTION ANCHOR
1:20

SECTION
1:25

SECTION
REINFORCING
1:25



NOT TO SCALE FOR 1/2 WALL - 1/2 WALL
DATE: 16/05/17 10:17 AM
16/05/17 10:17 AM







NO.	DATE	ENG.	BY	SUBJECT
1	16/06/13	R.S.	N.L.	EMBEDDED PLATE E2 DIMENSIONS REVISED AS FABRICATED
0	16/05/17	R.S.	J.D.	ISSUED FOR CONSTRUCTION
REVISIONS				



PROJECT No.	20132318-09		
SCALE	AS SHOWN		
DRAWN	N. LUCERO		16/04/08
DESIGNED	R. SMERTINA		16/04/08
CHECKED	D. HARVEY		16/04/08
APPROVED	J. HENLEY		16/04/08
		INITIAL	DATE

AGNICO EAGLE
BALLAST WALL DETAILS

AGNICO EAGLE MEADOWBANK TO AMARUQ 45.0m SPAN BRIDGE - OPTION 2		
DRAWING NUMBER	REV. NO.	SHEET
20132318-09-S-410	1	10 12

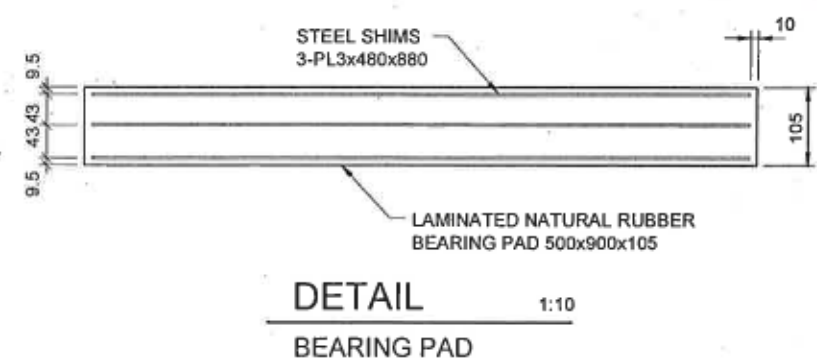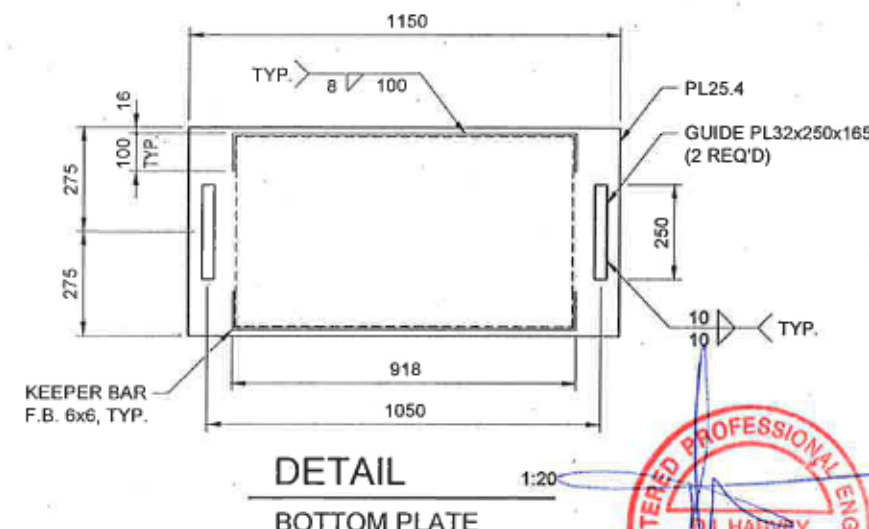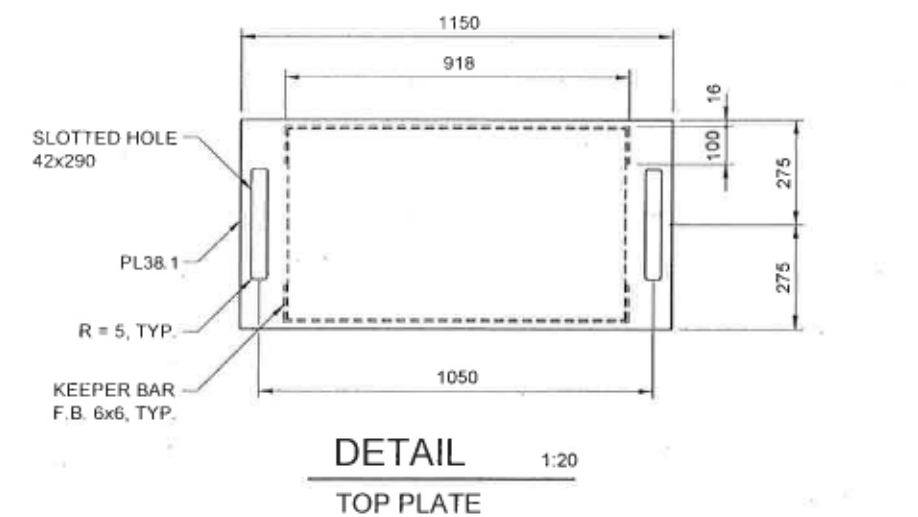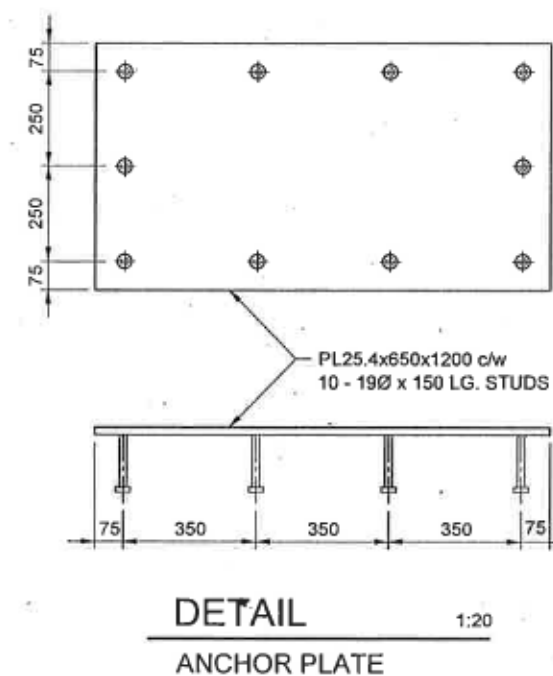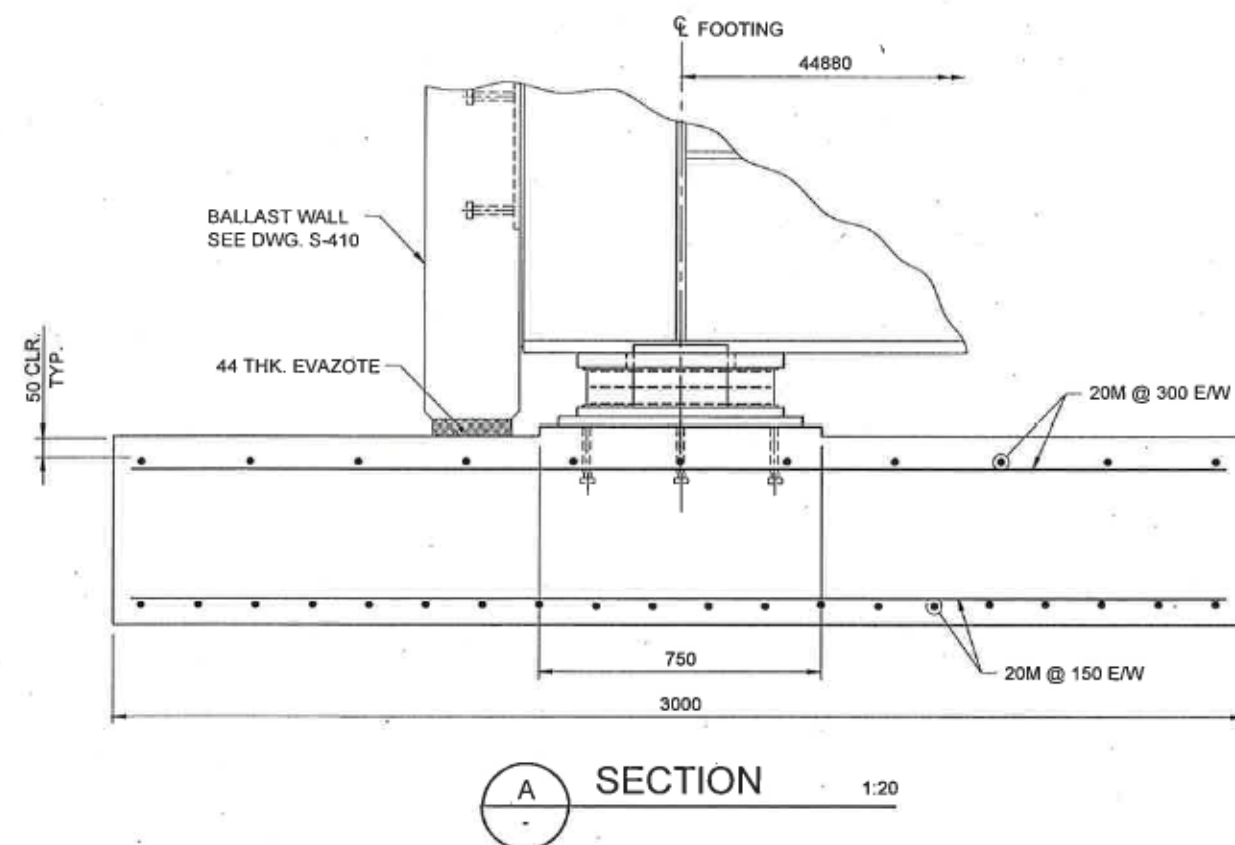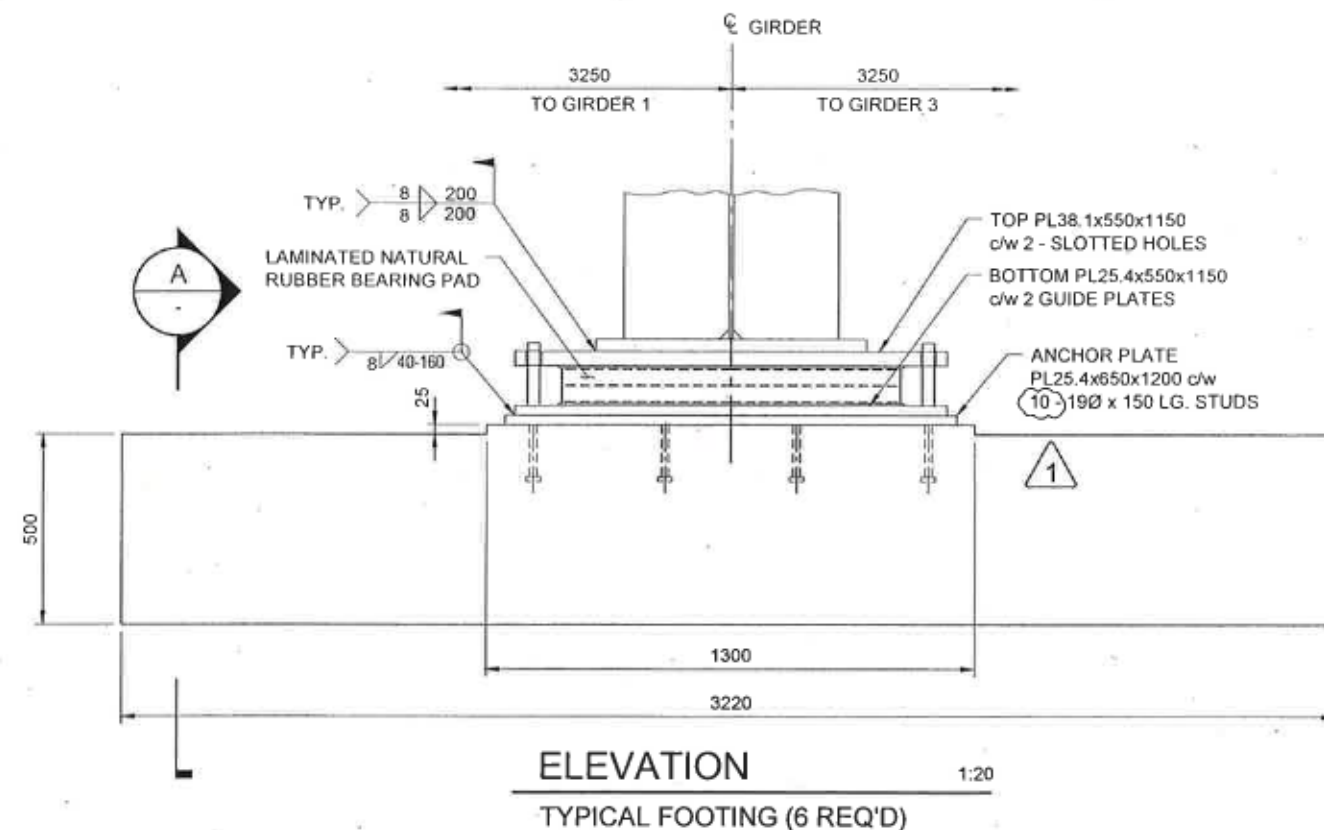


NO.	DATE	ENG.	BY	SUBJECT
1	16/06/13	R.S.	N.L.	MINOR REVISION
0	16/05/17	R.S.	J.D.	ISSUED FOR CONSTRUCTION
REVISIONS				




PROJECT No.	20132318-09		
SCALE	AS SHOWN		
DRAWN	N. LUCERO		16/04/08
DESIGNED	R. SMERTINA		16/04/08
CHECKED	D. HARVEY		16/04/08
APPROVED	J. HENLEY		16/04/08
	INITIAL	DATE	

AGNICO EAGLE	
FOOTING DETAILS	


AGNICO EAGLE MEADOWBANK TO AMARUQ 45.0m SPAN BRIDGE - OPTION 2		
DRAWING NUMBER	REV. NO.	SHEET
20132318-09-S-411	1	11/12

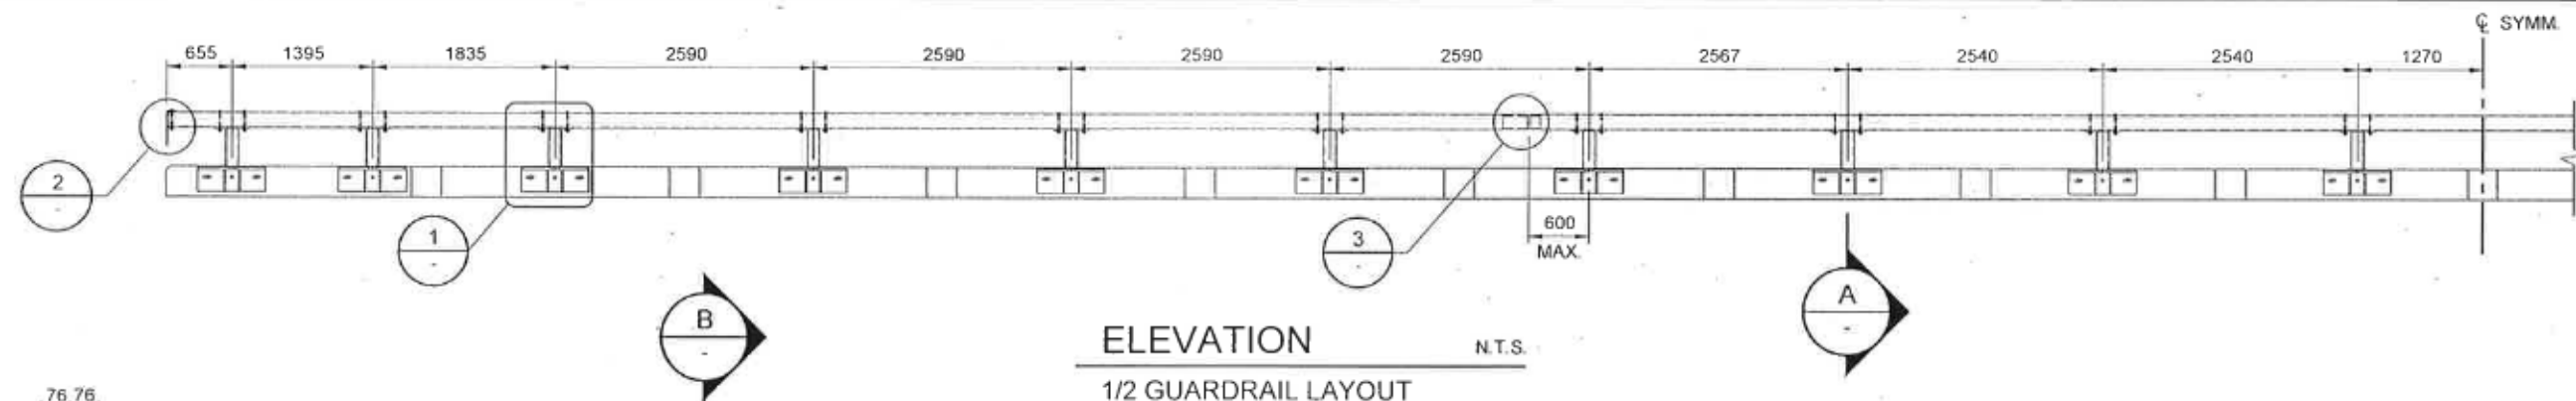


ELEVATION
1/2 GUARDRAIL LAYOUT N.T.S.

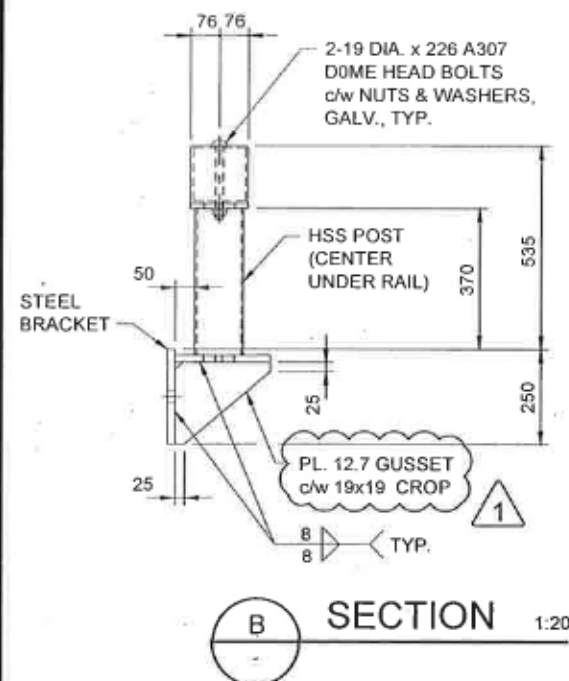


SECTION B 1:20

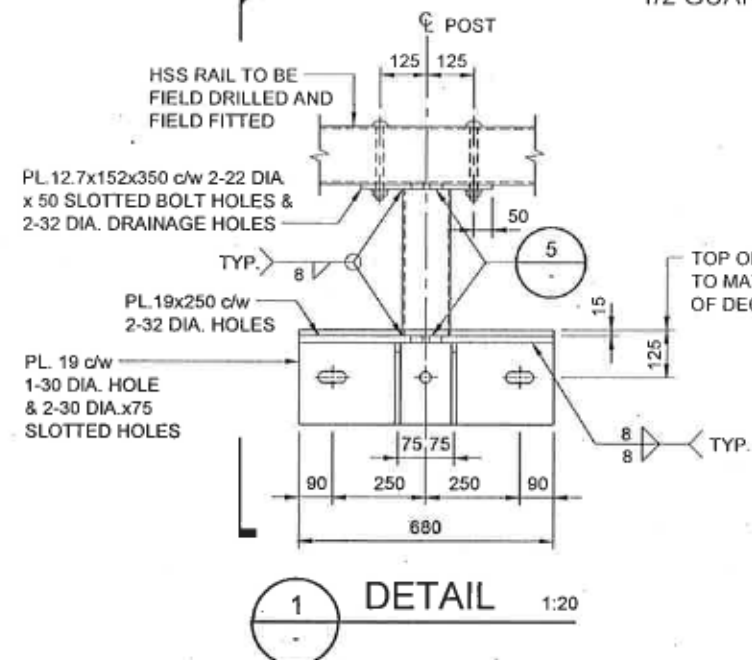


DETAIL 1 1:20

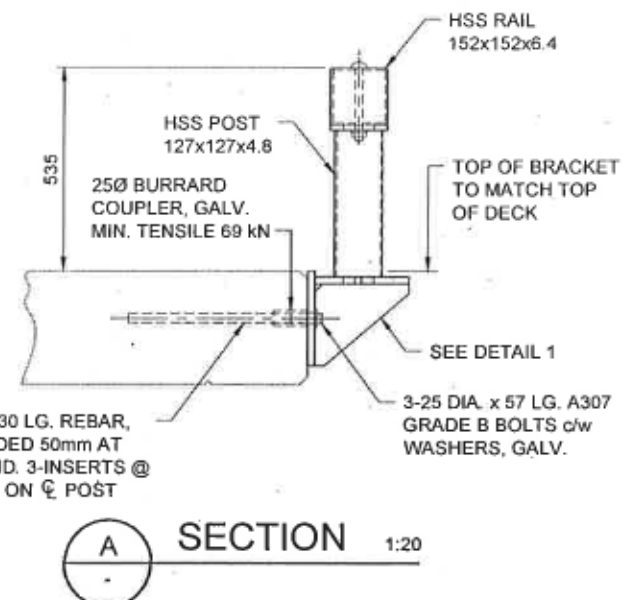

SECTION A 1:20

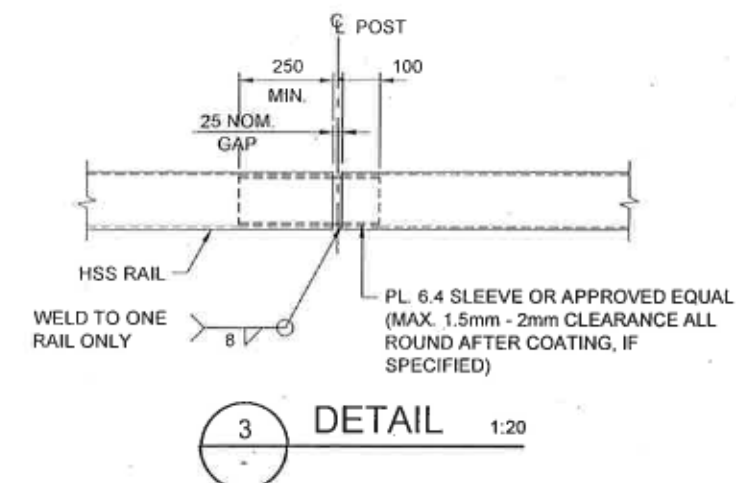


DETAIL 3 1:20

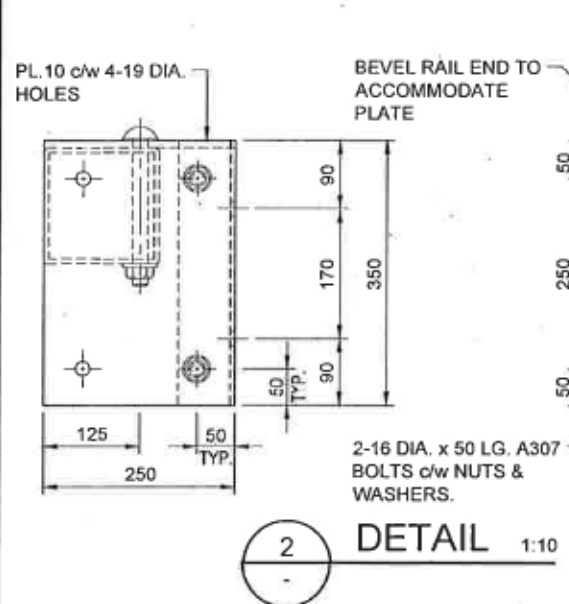


DETAIL 2 1:10

FOR SIDE MOUNTED DELINEATOR TAB OPTION

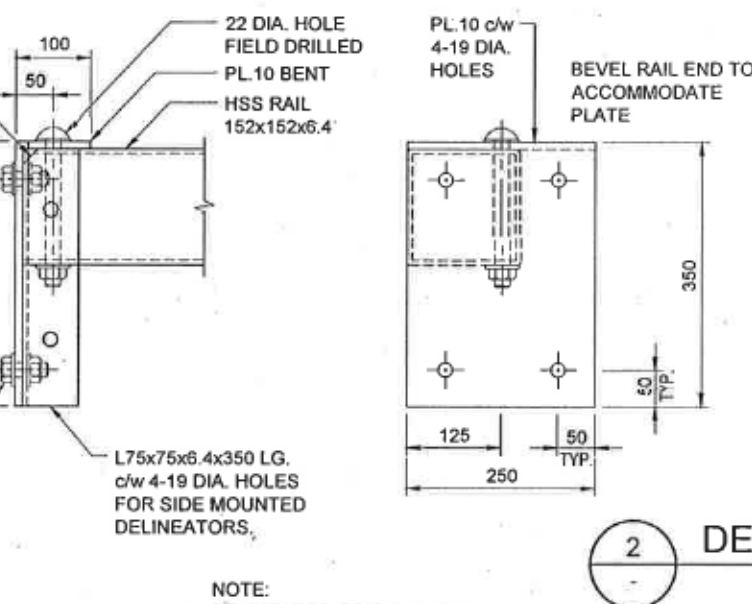


DETAIL 2 1:10

FOR FRONT MOUNTED DELINEATOR TAB OPTION

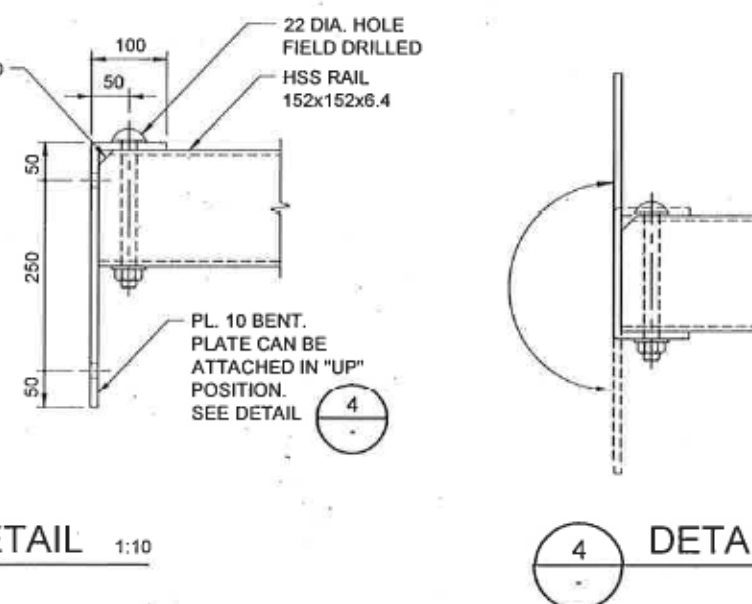

DETAIL 4 1:10

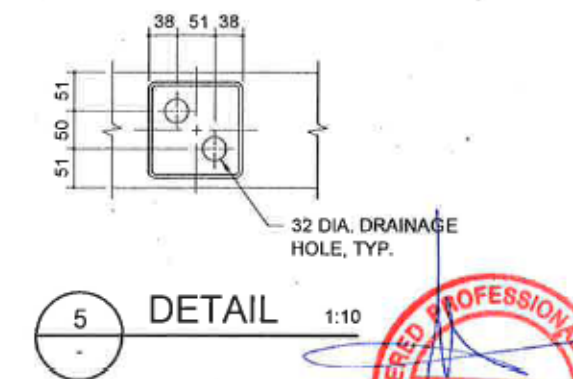

DETAIL 5 1:10

GUARDRAIL & POSTS

STEEL SURFACE PREPARATION:
- BLAST CLEAN TO SSPC SP-6

PAINT:

- HIGH SOLIDS, SELF-PRIMING EPOXY OR MOISTURE CURE URETHANE
- SPECIFIC PAINT PRODUCT TO BE AMERLOCK 400 OR ALTERNATIVE EQUIVALENT PRODUCT
- EQUIVALENT PRODUCTS MUST BE APPROVED BY MFR BRIDGE ENGINEER PRIOR TO USAGE
- PAINT SHALL BE UTILIZED IN ACCORDANCE WITH MANUFACTURER'S SPECIFICATIONS:
 - MINIMUM 2 COATS
 - MINIMUM 8mm DRY FILM THICKNESS
 - "SAFETY YELLOW" COLOUR



NO.	DATE	ENG.	BY	SUBJECT
1	16/05/13	R.S.	N.L.	MINOR REVISION
0	16/05/17	R.S.	J.D.	ISSUED FOR CONSTRUCTION
REVISIONS				



PROJECT No.	20132318-09		
SCALE	AS SHOWN		
DRAWN	N. LUCERO		16/04/08
DESIGNED	R. SMERTINA		16/04/08
CHECKED	D. HARVEY		16/04/08
APPROVED	J. HENLEY		16/04/08
		INITIAL	DATE

AGNICO EAGLE

AGNICO EAGLE MEADOWBANK TO AMARUQ 45.0m SPAN BRIDGE - OPTION 2		
DRAWING NUMBER	REV. NO.	SHEET
20132318-09-S-412	1	12