

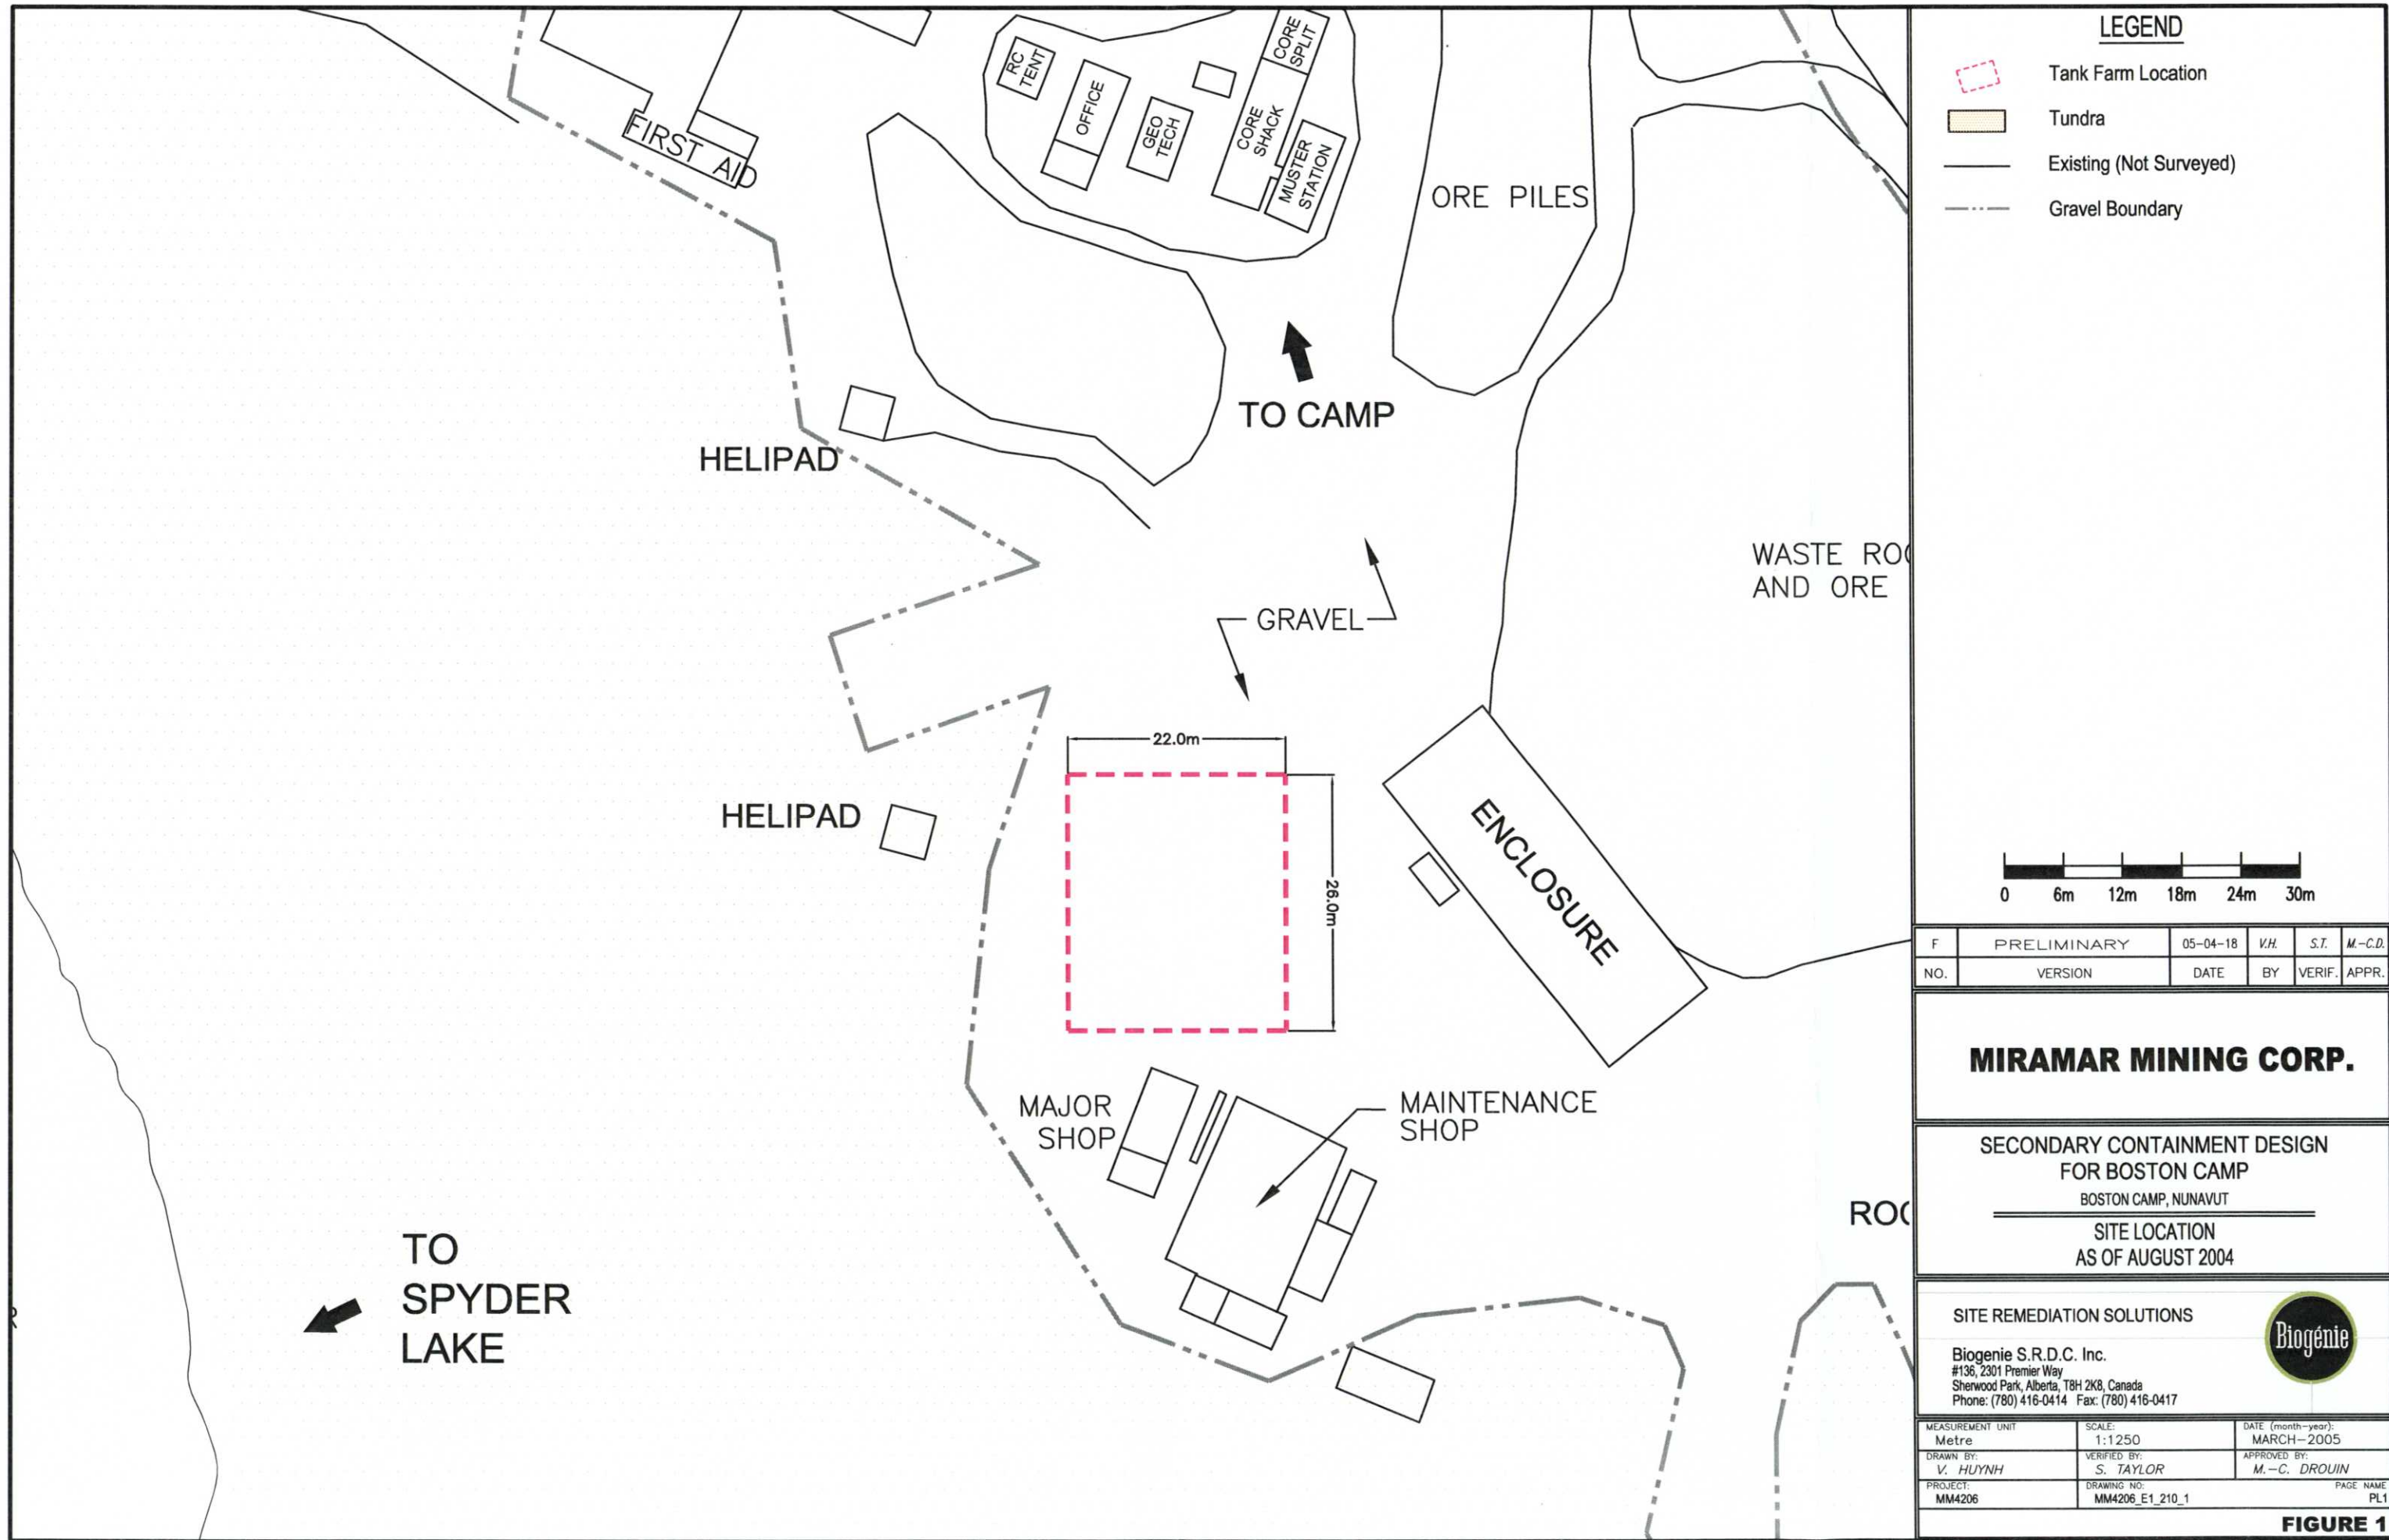


G:\Projects\MM4206\12-PRE\MM4206_E1_210_1.dwg, PL1, 2005-04-18 2:26:13 PM

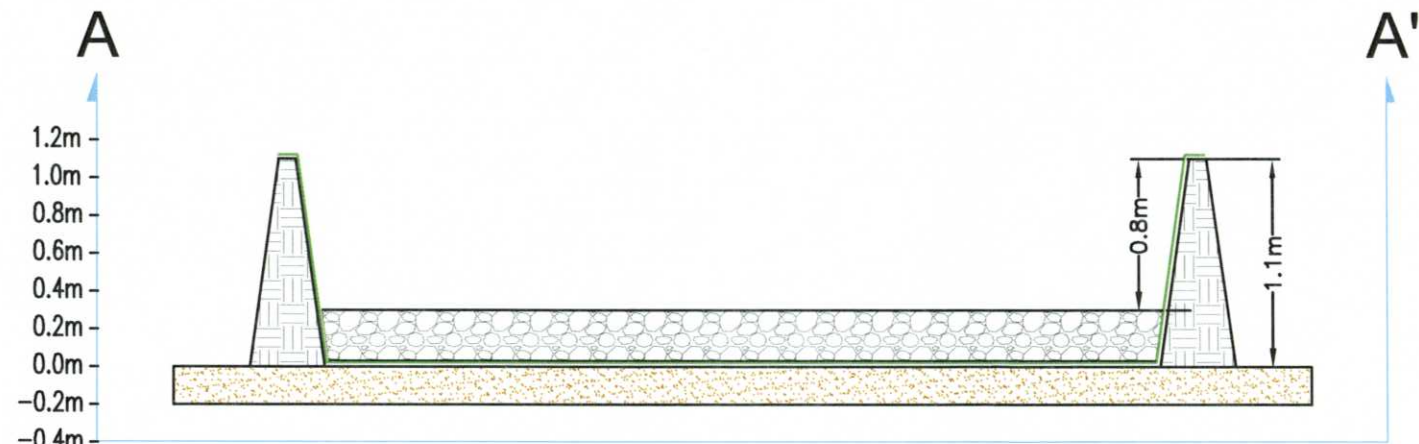


G:\Projects\MM4206\12-PRE\MM4206_E1_210_1.dwg, PL2, 2005-04-18 11:24:38 AM

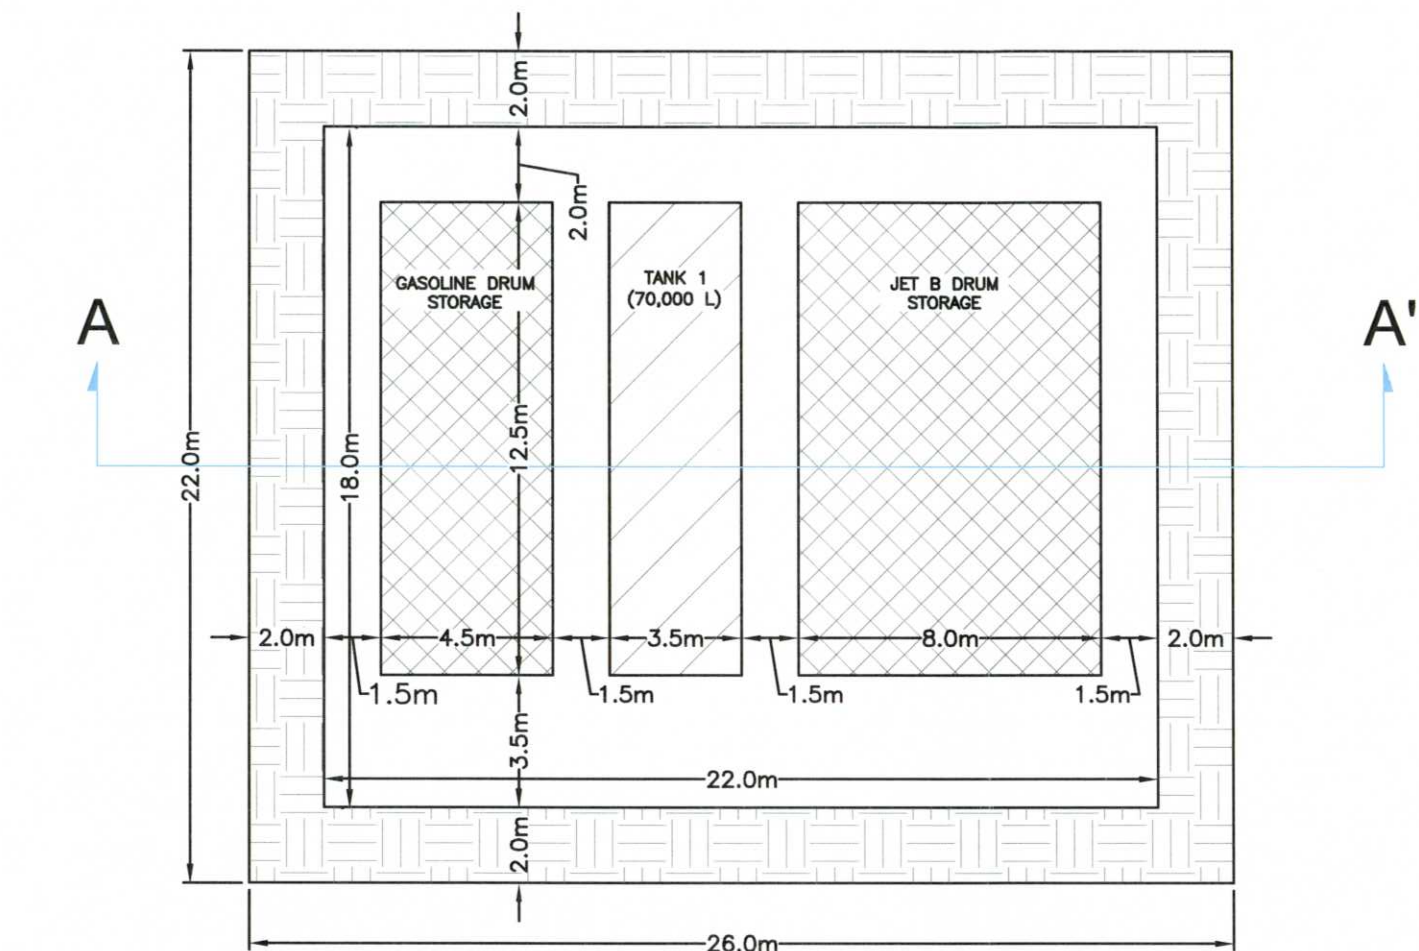

CROSS-SECTION A-A'
Vertical Exaggeration : 5X

LEGEND

- A/G Tank
- Drum Storage
- Berm
- Crushed Rock
- Waste Rock Pad
- 30 mil Enviroliner
- Cross-Section

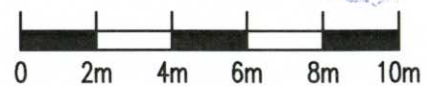

F	PRELIMINARY	05-04-18	V.H.	S.T.	M.-C.D.
NO.	VERSION	DATE	BY	VERIF.	APPR.

MIRAMAR MINING CORP.

SECONDARY CONTAINMENT DESIGN
FOR BOSTON CAMP
BOSTON CAMP, NUNAVUT

SITE REMEDIATION SOLUTIONS



Biogenie S.R.D.C. Inc.
#136, 2301 Premier Way
Sherwood Park, Alberta, T8H 2K8, Canada
Phone: (780) 416-0414 Fax: (780) 416-0417

MEASUREMENT UNIT	SCALE	DATE (month-year)
Metre	1:200	MARCH-2005
DRAWN BY:	VERIFIED BY:	APPROVED BY:
V. HUYNH	S. TAYLOR	M.-C. DROUIN
PROJECT:	DRAWING NO.	PAGE NAME
MM4206	MM4206_E1_210_1	PL2