





PLAN VIEW

1:200

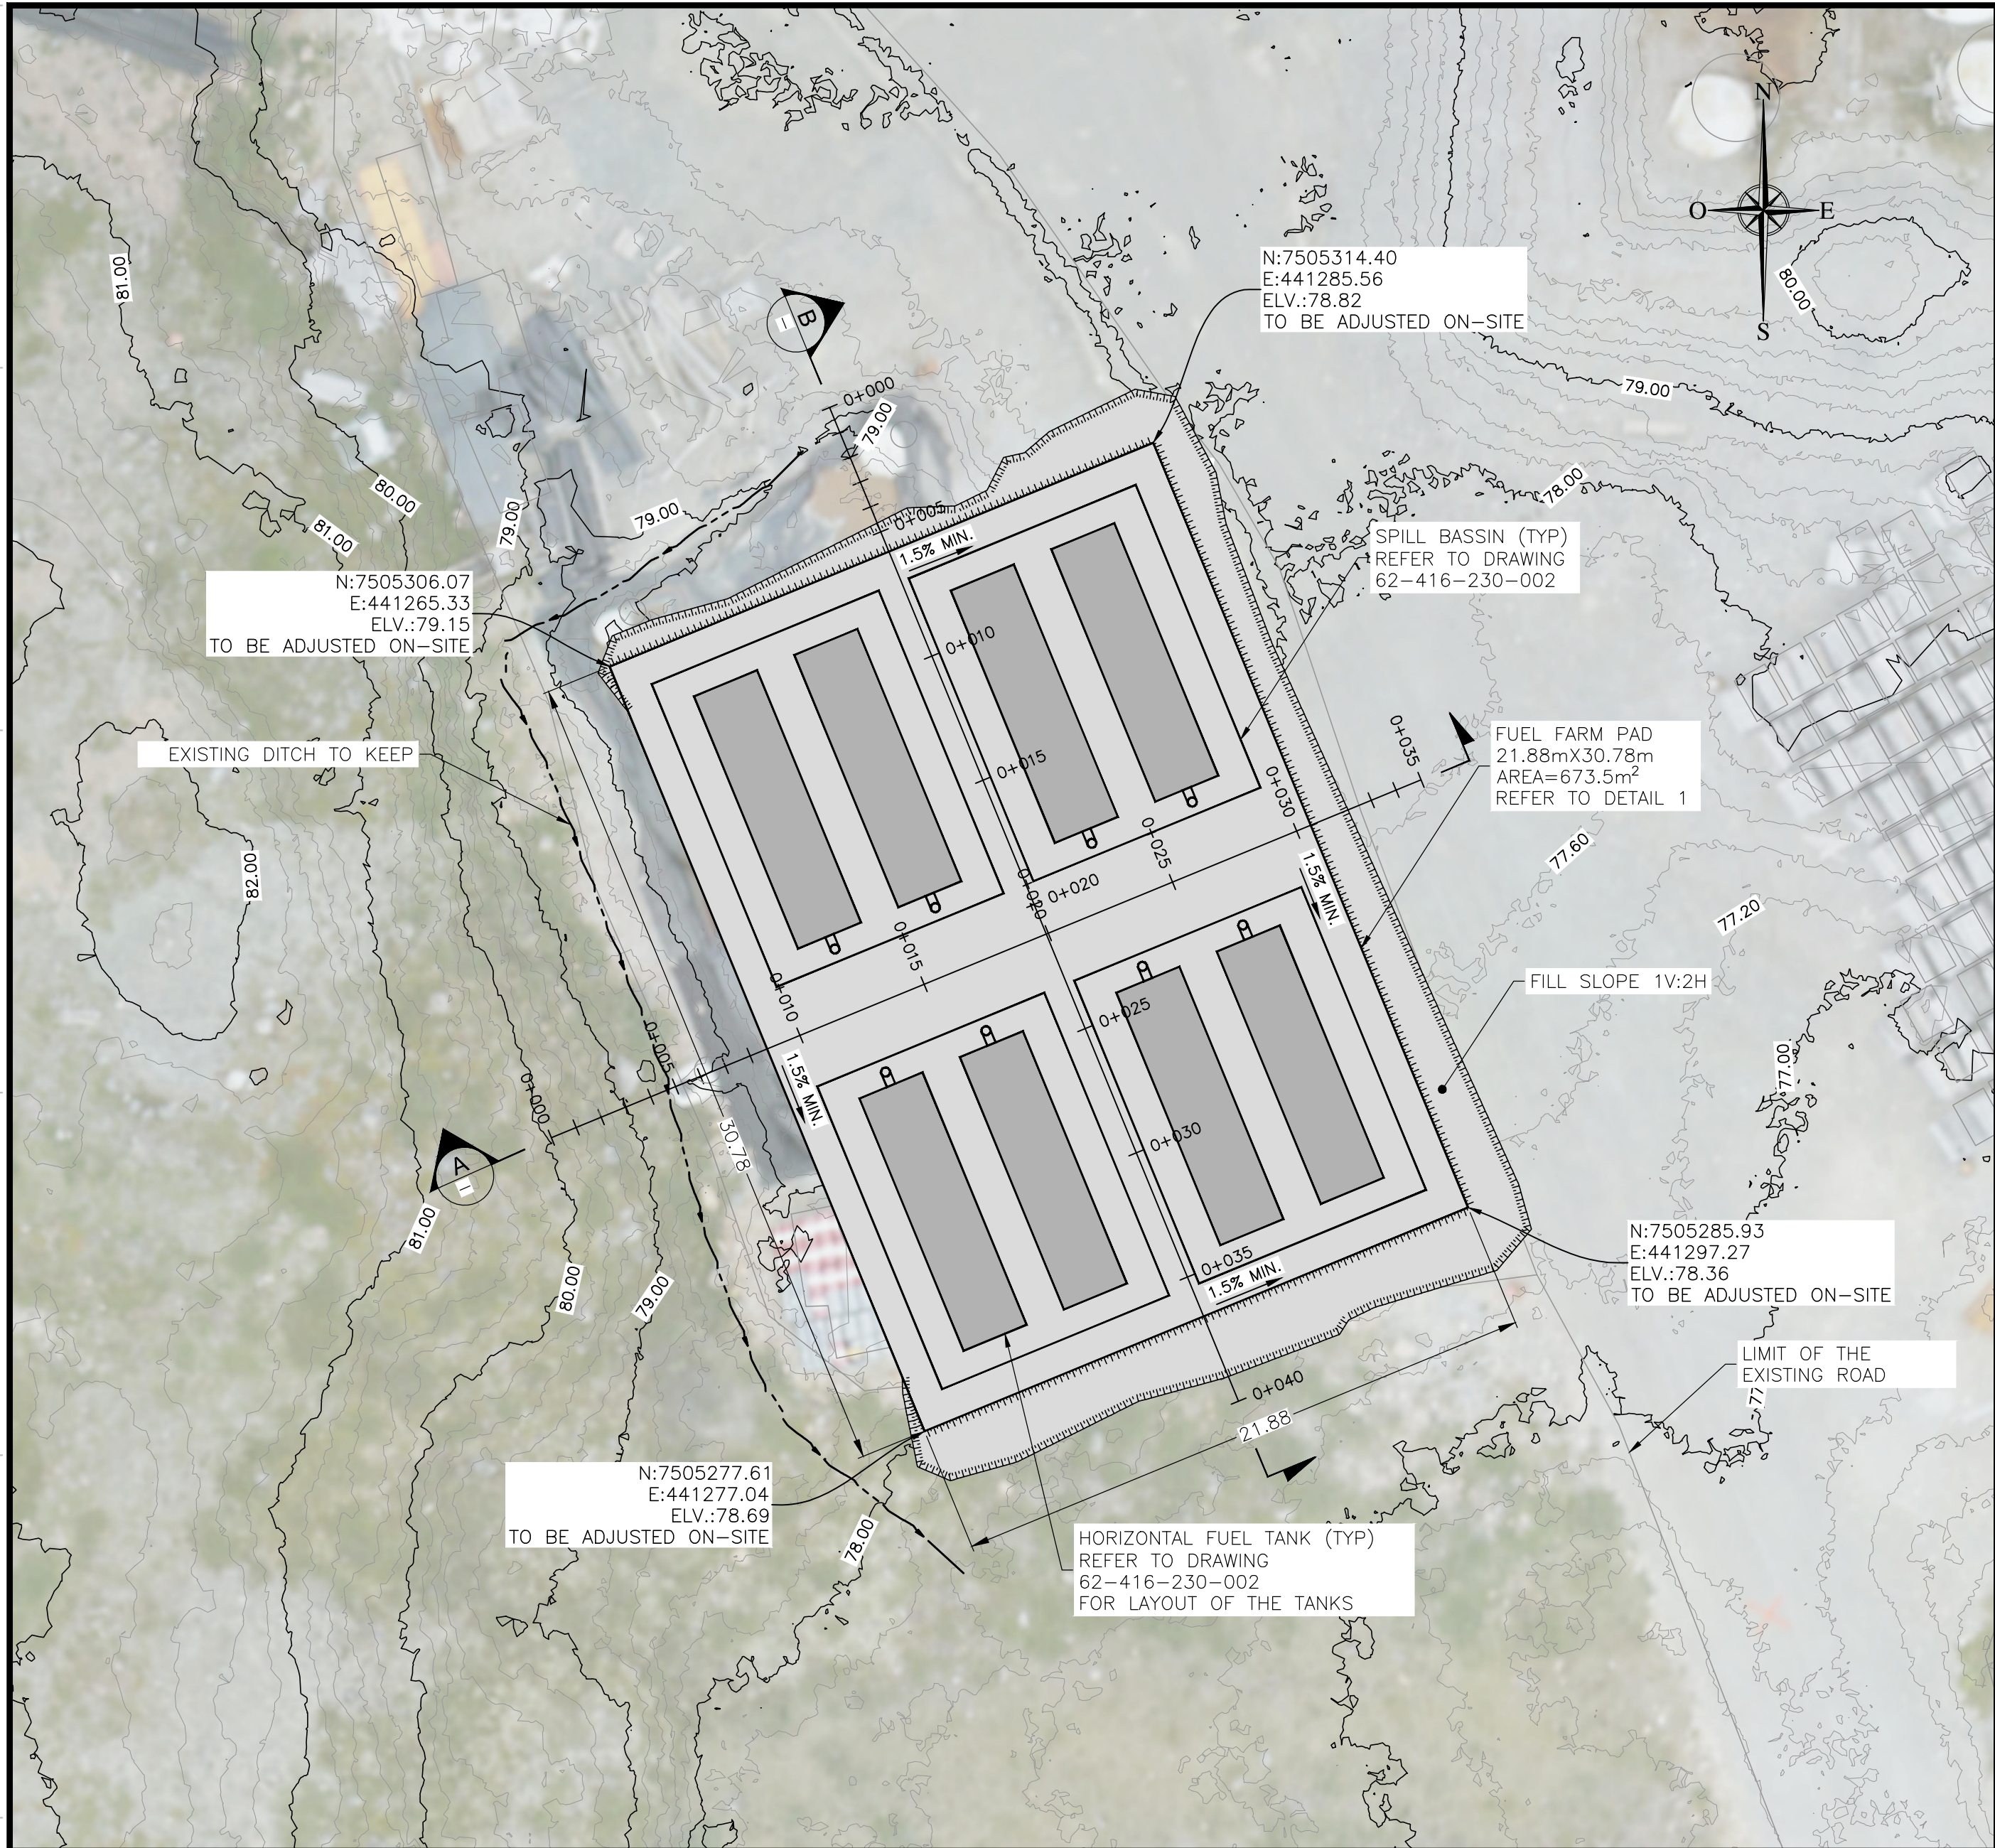


REQUIRED MATERIAL QUANTITIES FOR CONSTRUCTION ESTIMATION +10% CONTINGENCY	
GRANULAR FILL 0-20 (m³)	120
GEOTEXTILE (m²) (INCLUDING 30% FOR OVERLAPPING, SEE NOTE 3)	1 100

TABLE 1 : REQUIRED MATERIAL QUANTITIES FOR CONSTRUCTION

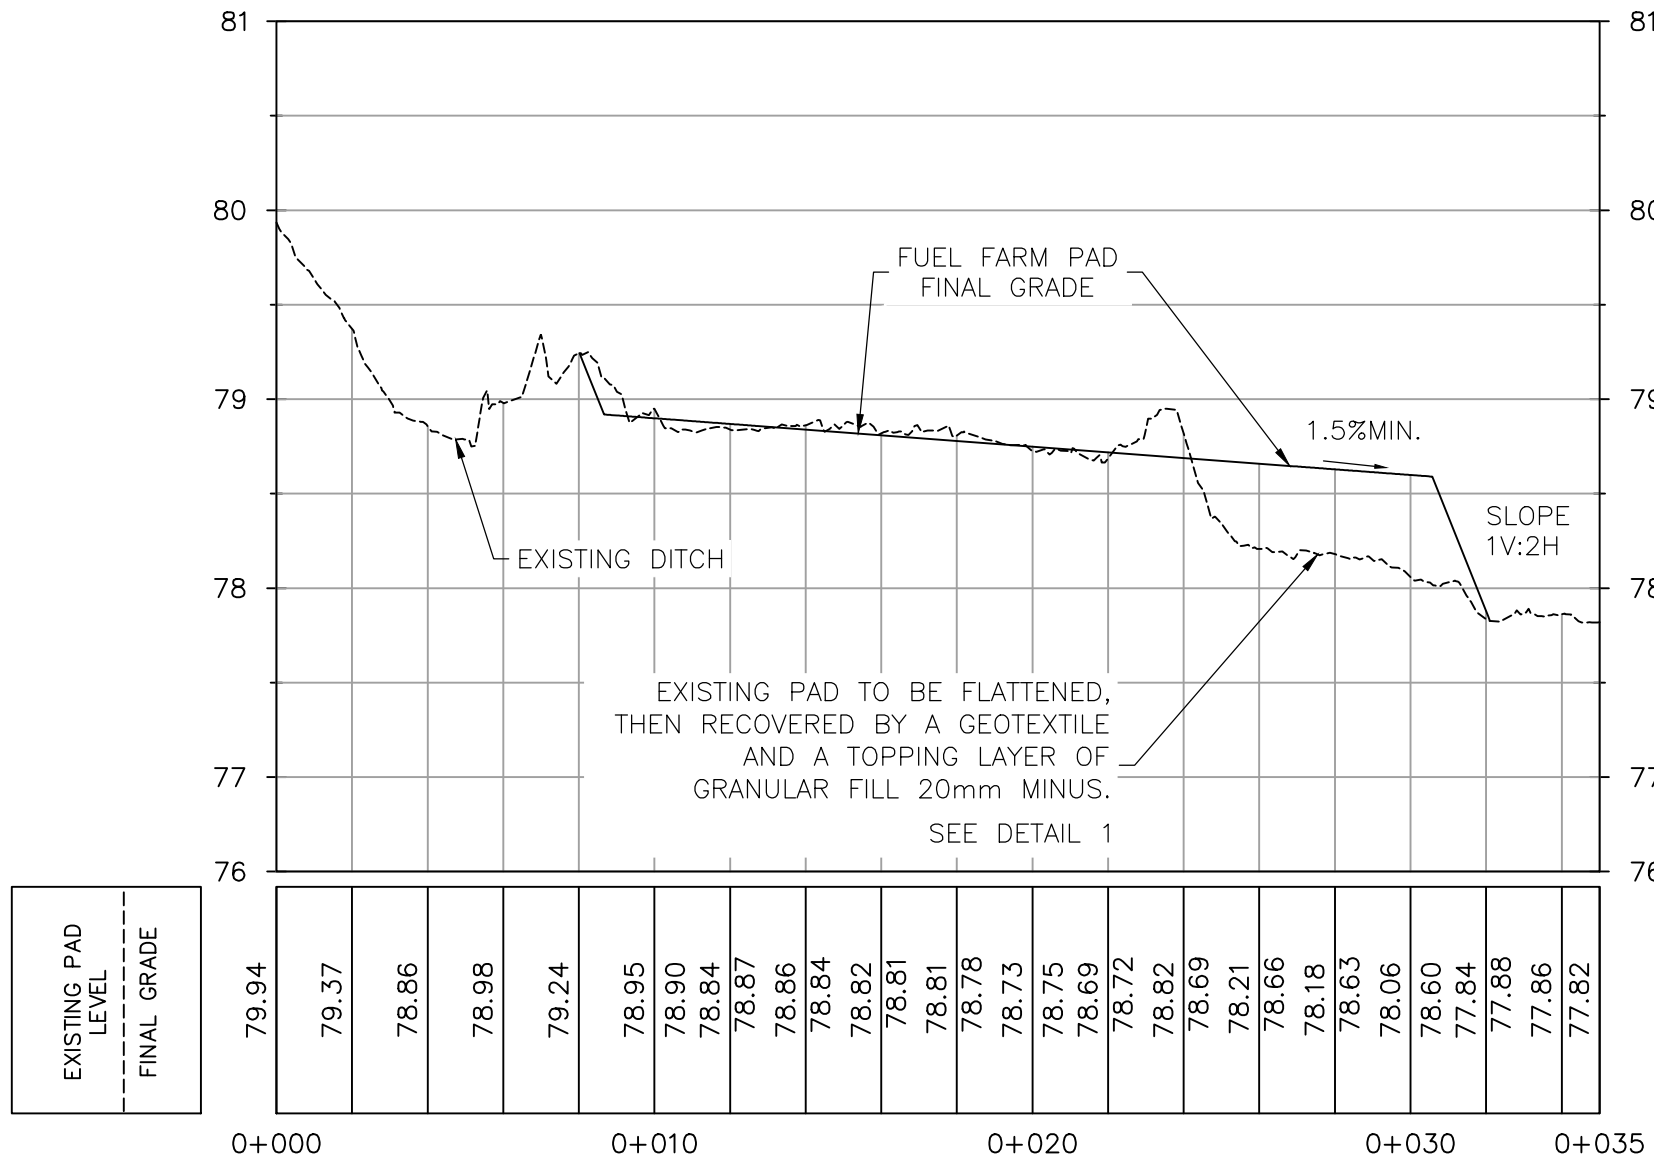


SECTION A

ESC: 1:200
VERTICAL EXAGGERATION FACTOR:5

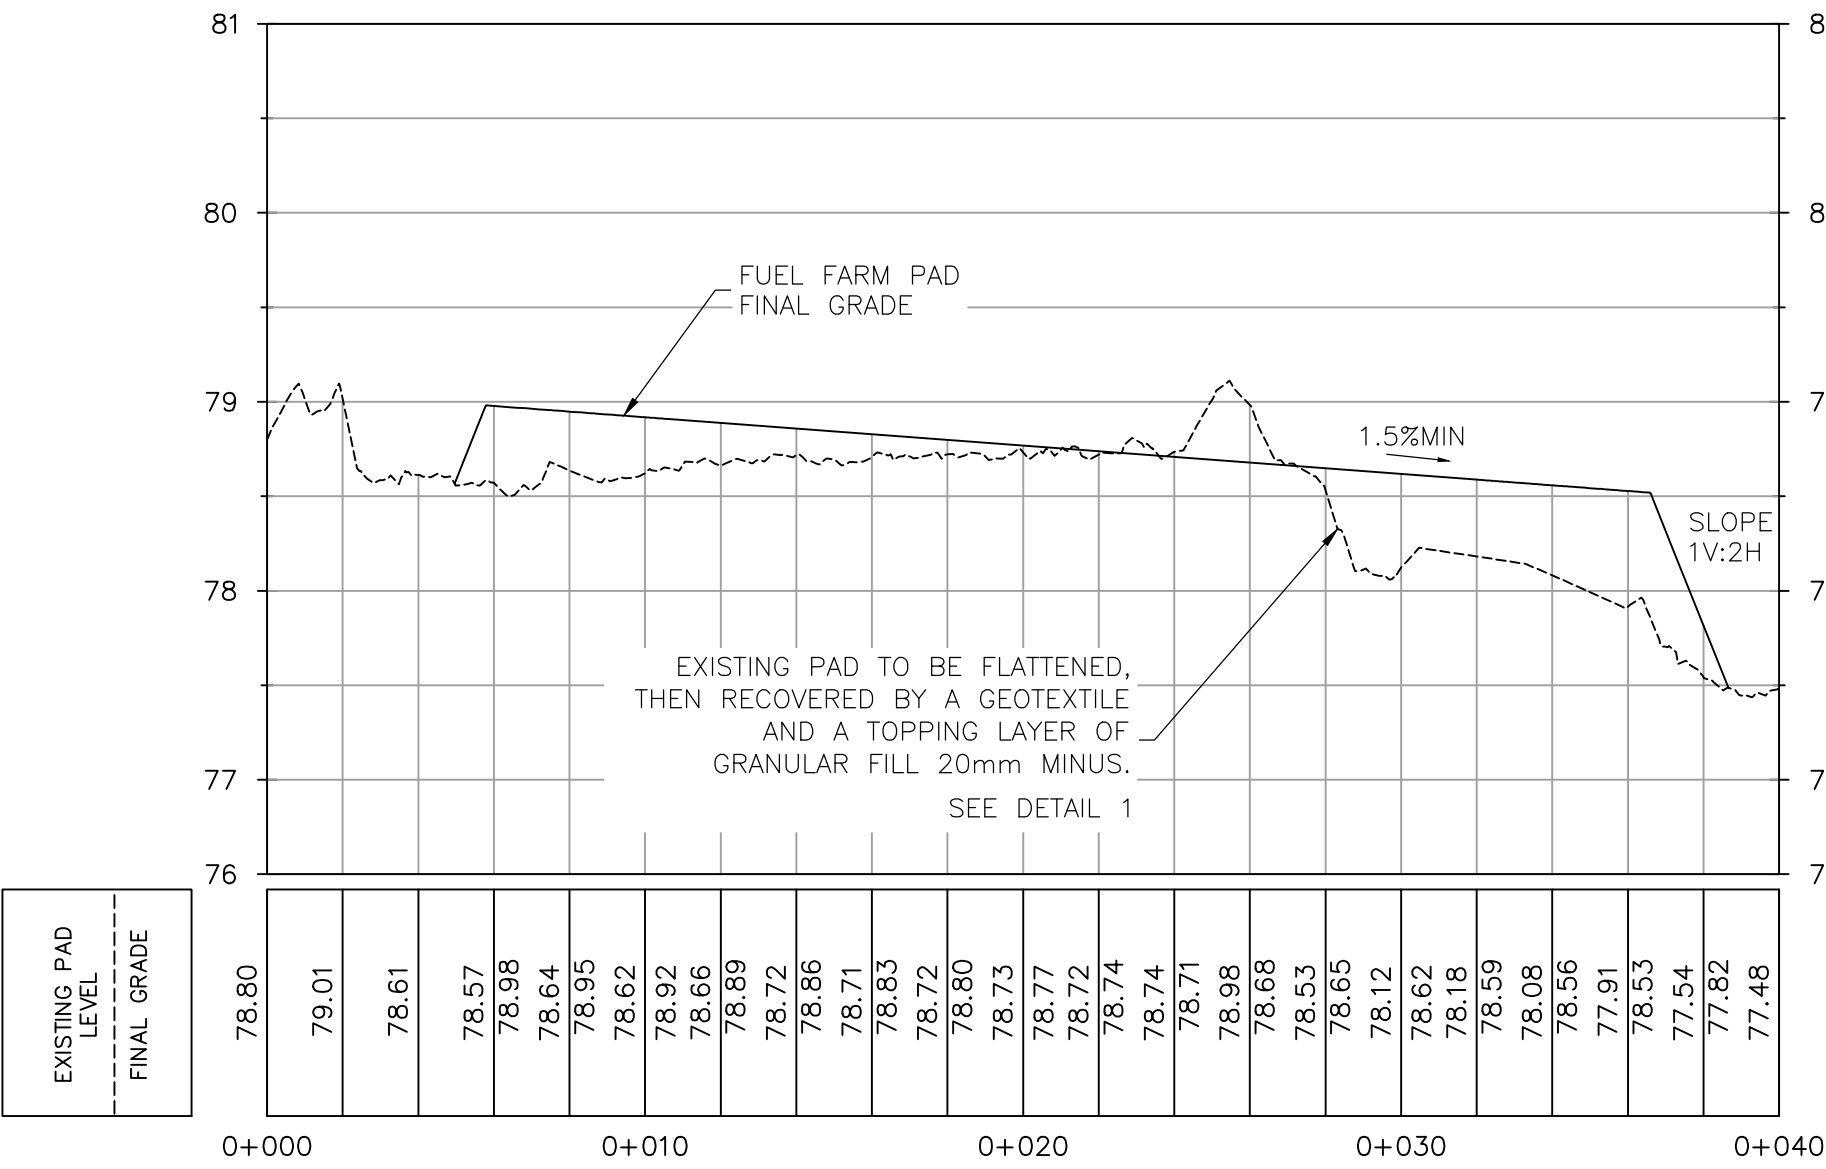


SECTION B

ESC: 1:200
VERTICAL EXAGGERATION FACTOR:5

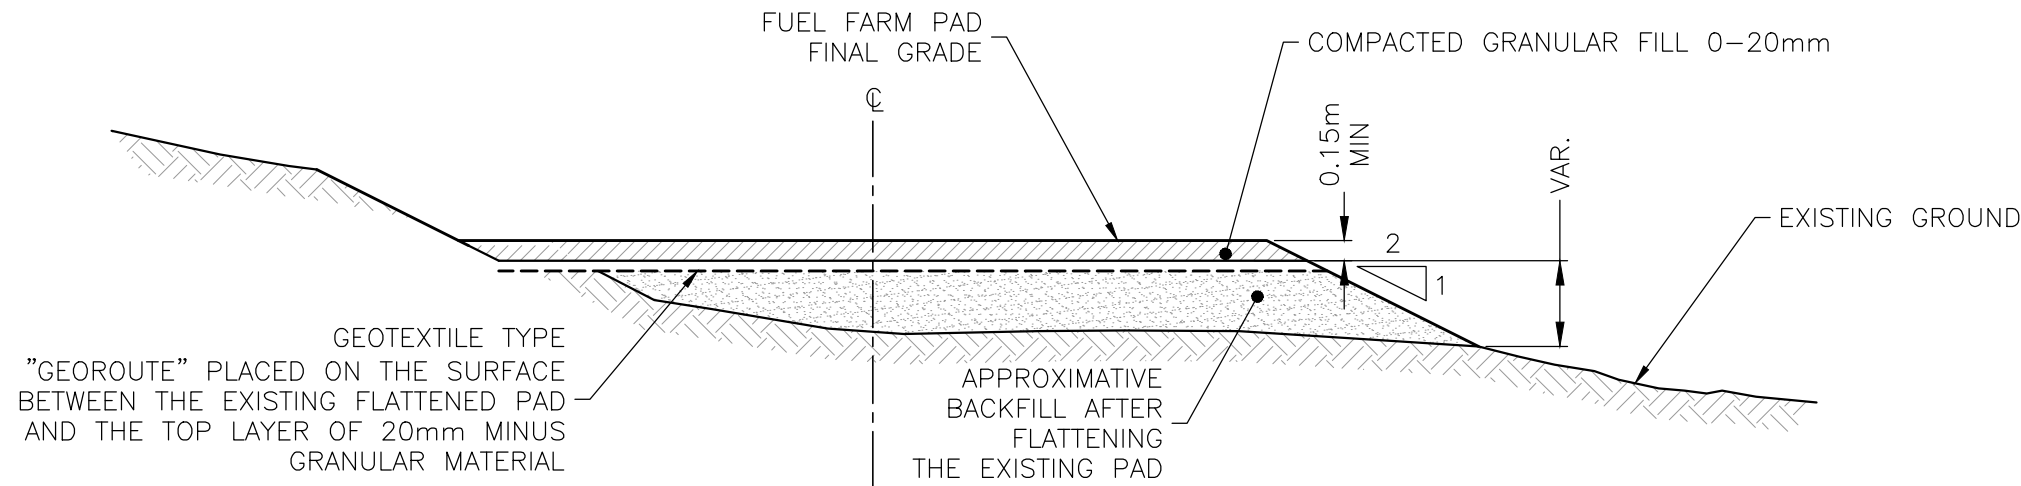

FUEL FARM PAD FILL DETAIL 1

SCALE (NTS)

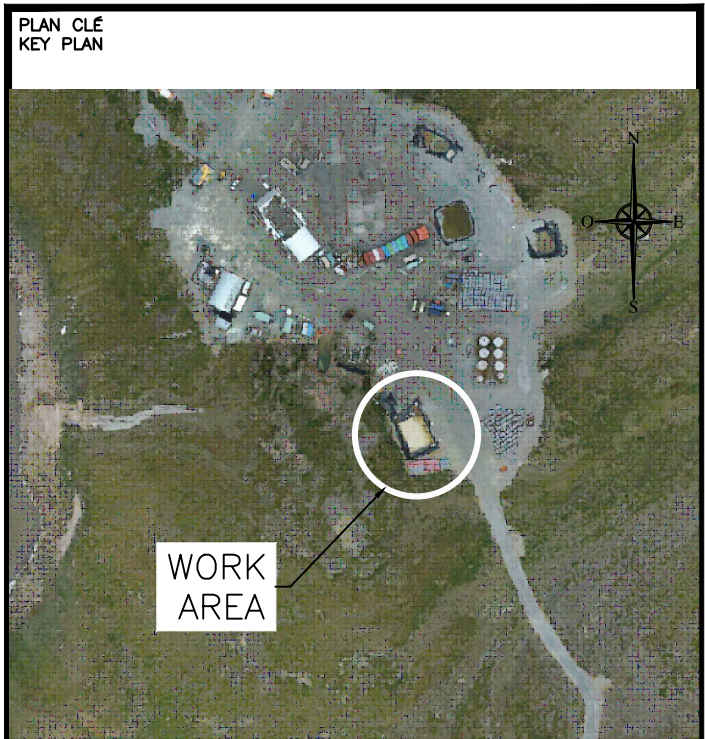

NOTES GÉNÉRALES / GENERAL NOTES

1. THE UNITS SYSTEM IS METRIC AND THE COORDINATES SYSTEM IS UTM 13 NAD83.
2. SURVEY DATA USED AS REFERENCE ARE FROM THE SURVEY REPORT DONE IN AUGUST 2021 BY CORRIVEAU J.L.
3. THE GEOTEXTILE SHALL BE INSTALLED WITH AN OVERLAP OF 500mm MINIMUM.

POUR CONSTRUCTION
FOR CONSTRUCTION

AGNICO EAGLE

DATE : 2022-08-05

L'INFORMATION CONTENUE EST LA PROPRIÉTÉ DE AGNICO EAGLE LTD. ET/OU D'UNE AUTRE SOCIÉTÉ. TOUTE REPRODUCTION, SAUF AUTORISATION ÉCRITE, EST INTERDITE. TOUTE TRANSCRIPTION DE CE DOCUMENT À FIN DE REPRODUCTION EST INTERDITE. TOUTE REPRODUCTION, SAUF AUTORISATION ÉCRITE, EST INTERDITE. TOUTE TRANSCRIPTION DE CE DOCUMENT À FIN DE REPRODUCTION EST INTERDITE.

DESSINS EN RÉFÉRENCE / REFERENCE DRAWINGS


TITRE / TITLE	# DWG



AGNICO EAGLE

NO	2022-08-05	ISSUED FOR CONSTRUCTION	E.R.	S.M.	---
REV.	DATE	DESCRIPTION	PAR/ÉV.	APP.	CLIENT

REVISIONS

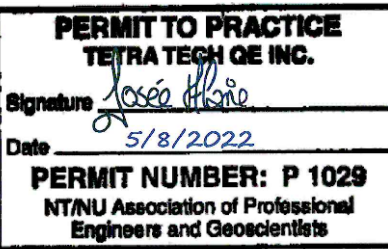

TITRE / TITLE
AGNICO EAGLE - EXPLORATION DIVISION
62 - HOPE BAY / BOSTON CAMP
230 - GENERAL EARTH WORKS
PLAN VIEW, SECTIONS AND DETAILS
FUEL FARM
PREPARATION OF THE PAD

DESSINÉ PAR DRAWN BY	EDUARDO RODRIGUEZ	DATE 2022-07-20
VÉRIFIÉ PAR CHECKED BY	SOLENE MOREAU	2022-07-20
APPROUVÉ PAR APPROVED BY	JOSEE ALARIE	2022-07-20

ÉCHELLE
SCALE 1:200

DATE 2022-07-20

NO. DESSIN
DRAWING NO. 62-416-230-001

NO. PROJET PROJECT NO. 6207 (TT#48747)	REVISION RO	FEUILLE / SHEET 1 / 2
---	-------------	-----------------------