


C:\01_SITES\Hope Bay\Madrid_North_Portal\1CT022.001_Madrid_North_Portal_Overview.dwg

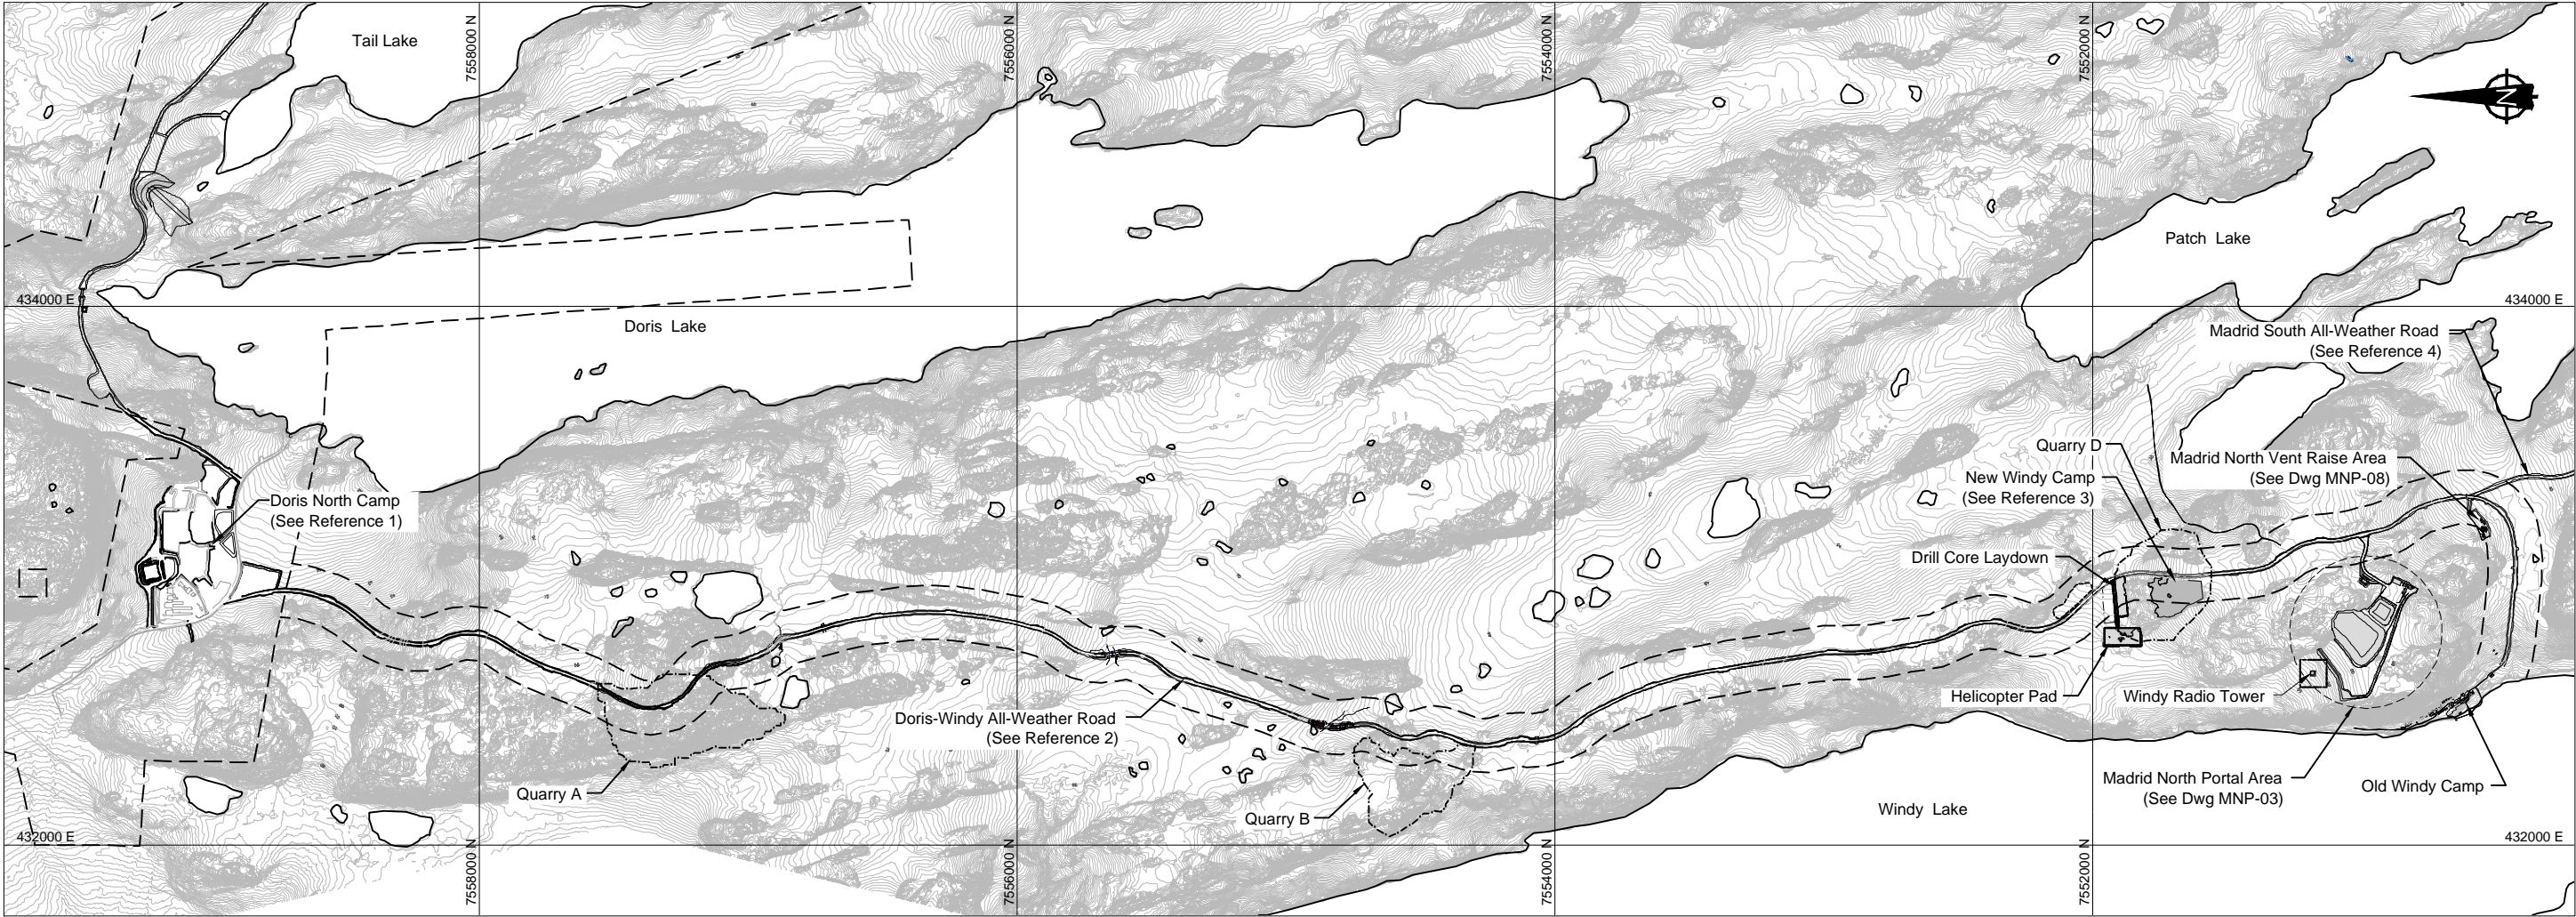


NOTES


1. Topographic contour data for the terrain model were provided by Hope Bay Mining, and is based on 2007 Aerial Photography. Contour intervals are 0.5m.
2. The co-ordinate system is UTM NAD 83, Zone 13.
3. All dimensions are in metric units, unless specifically mentioned.
4. Notes in this drawing apply to all other active drawings.

REFERENCES


- 1) Engineering Drawings for the Doris North Camp Area, Doris North Project, Nunavut, Canada. Revision AB1. As-Built Drawings Prepared for Hope Bay Mining Limited. Project Number 1CH008.033. May 18, 2012
- 2) Engineering Drawings for the Doris-Windy All-Weather Road, Doris Infrastructure Project, Nunavut, Canada. Revision AB1. As-Built Drawings Prepared for Hope Bay Mining Ltd. Project Number: 1CH008.033/058. May 11, 2012
- 3) Engineering Drawings for the New Windy Camp, Doris North Project, Nunavut, Canada. Revision 3. Issued for Construction Drawings Prepared for Hope Bay Mining Ltd. Project Number 1CH008.033. October 17, 2011
- 4) Engineering Drawings for the Madrid South All-Weather Road, Hope Bay Project, Nunavut, Canada. Revision D. Issued for Discussion Drawings Prepared for TMAC Resources Inc. Project Number 1CT022.001.410. October 31, 2014

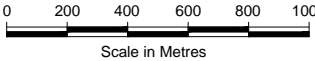



--	--	

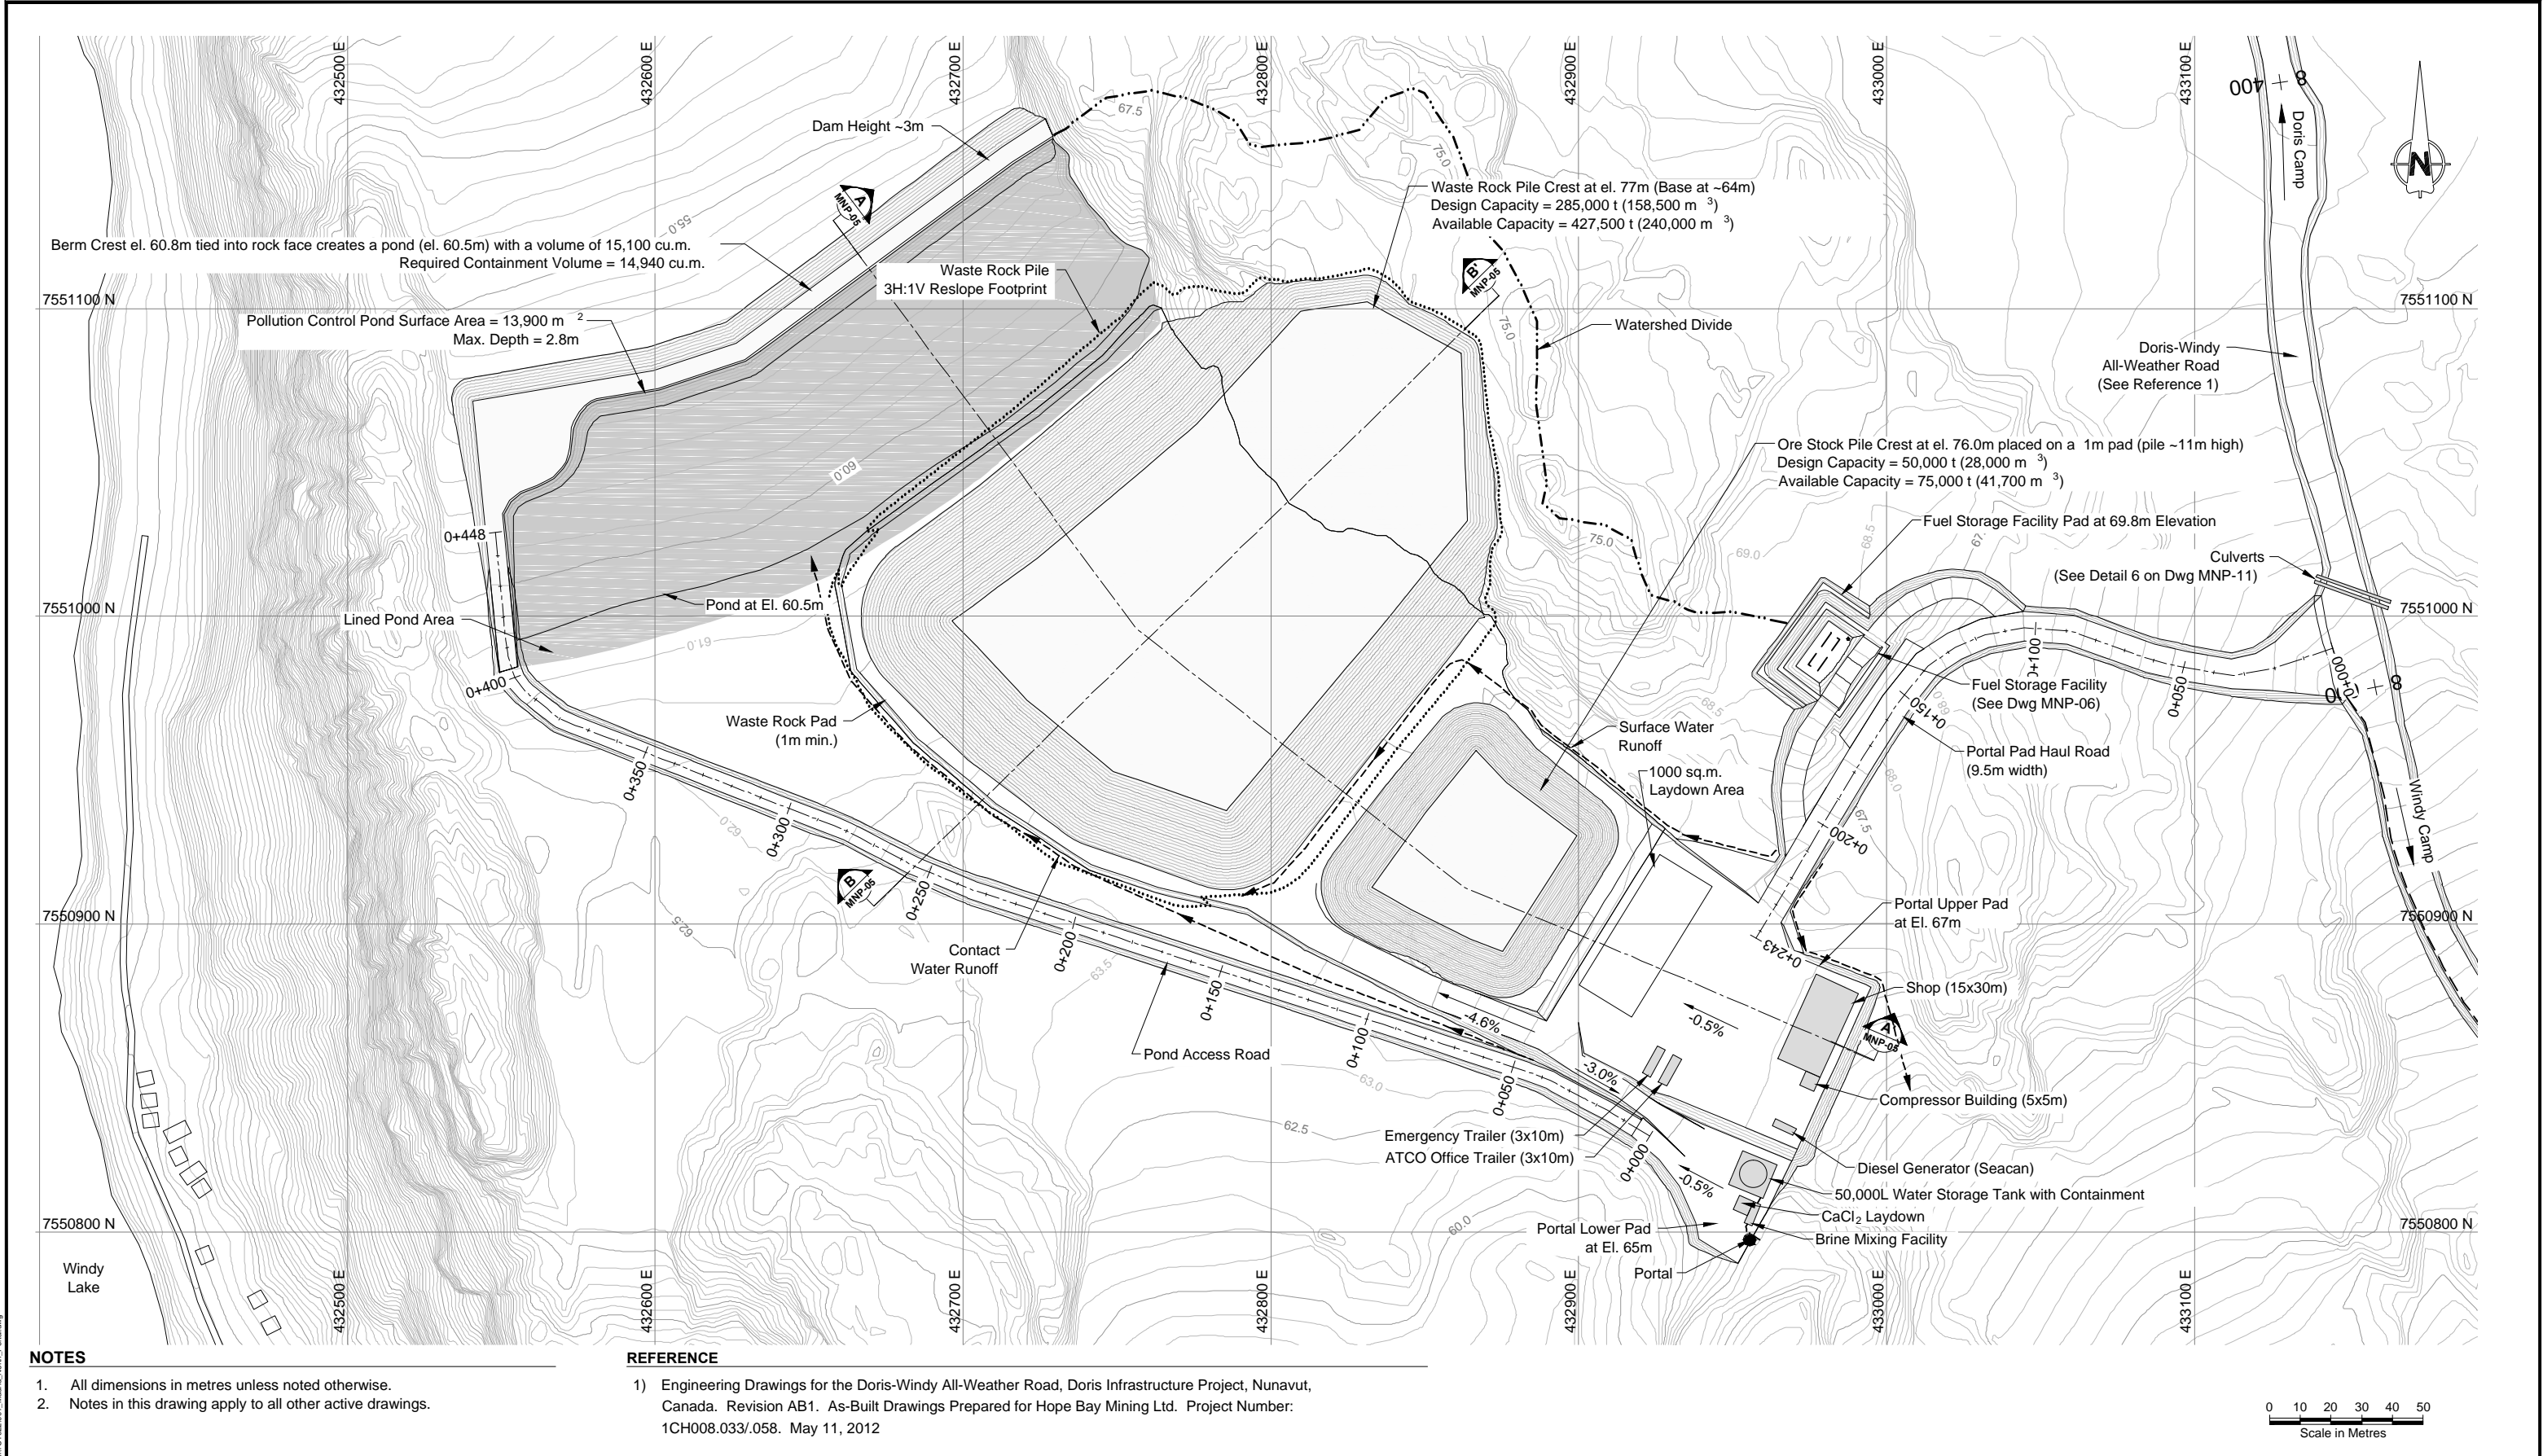


--	--	

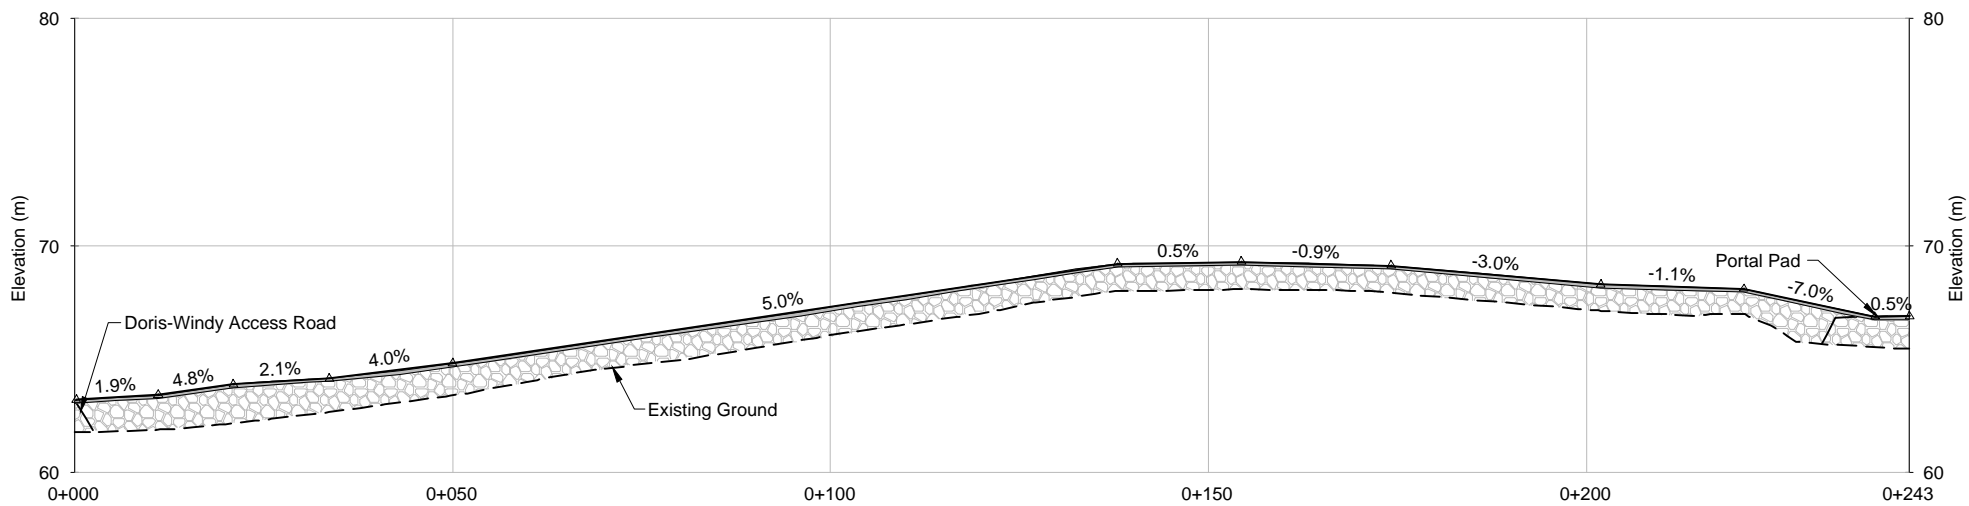

PORTAL HAUL ROAD PROFILE

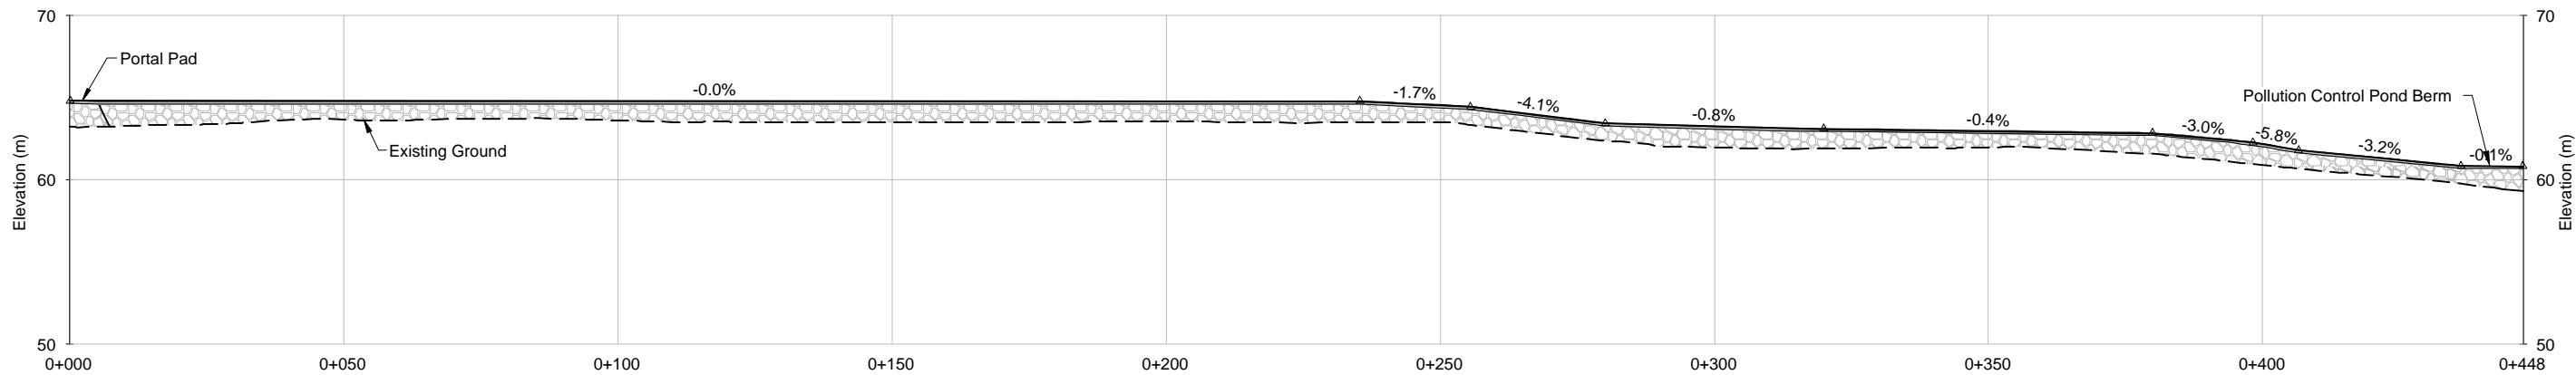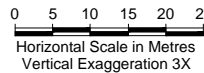

POND ACCESS ROAD PROFILE

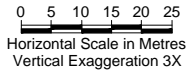

LEGEND


- Existing ground surface
- Surfacing Material
- Run of Quarry Material
- Point of Intersection
- 6.1% Grade

NOTES


- 1. All dimensions in metres unless noted otherwise.
- 2. Notes in this drawing apply to all other active drawings.

C:\01_SITES\Hope Bay\Madrid North Portal\1CT022.001_Madrid_North_Portal.dwg

--	--	

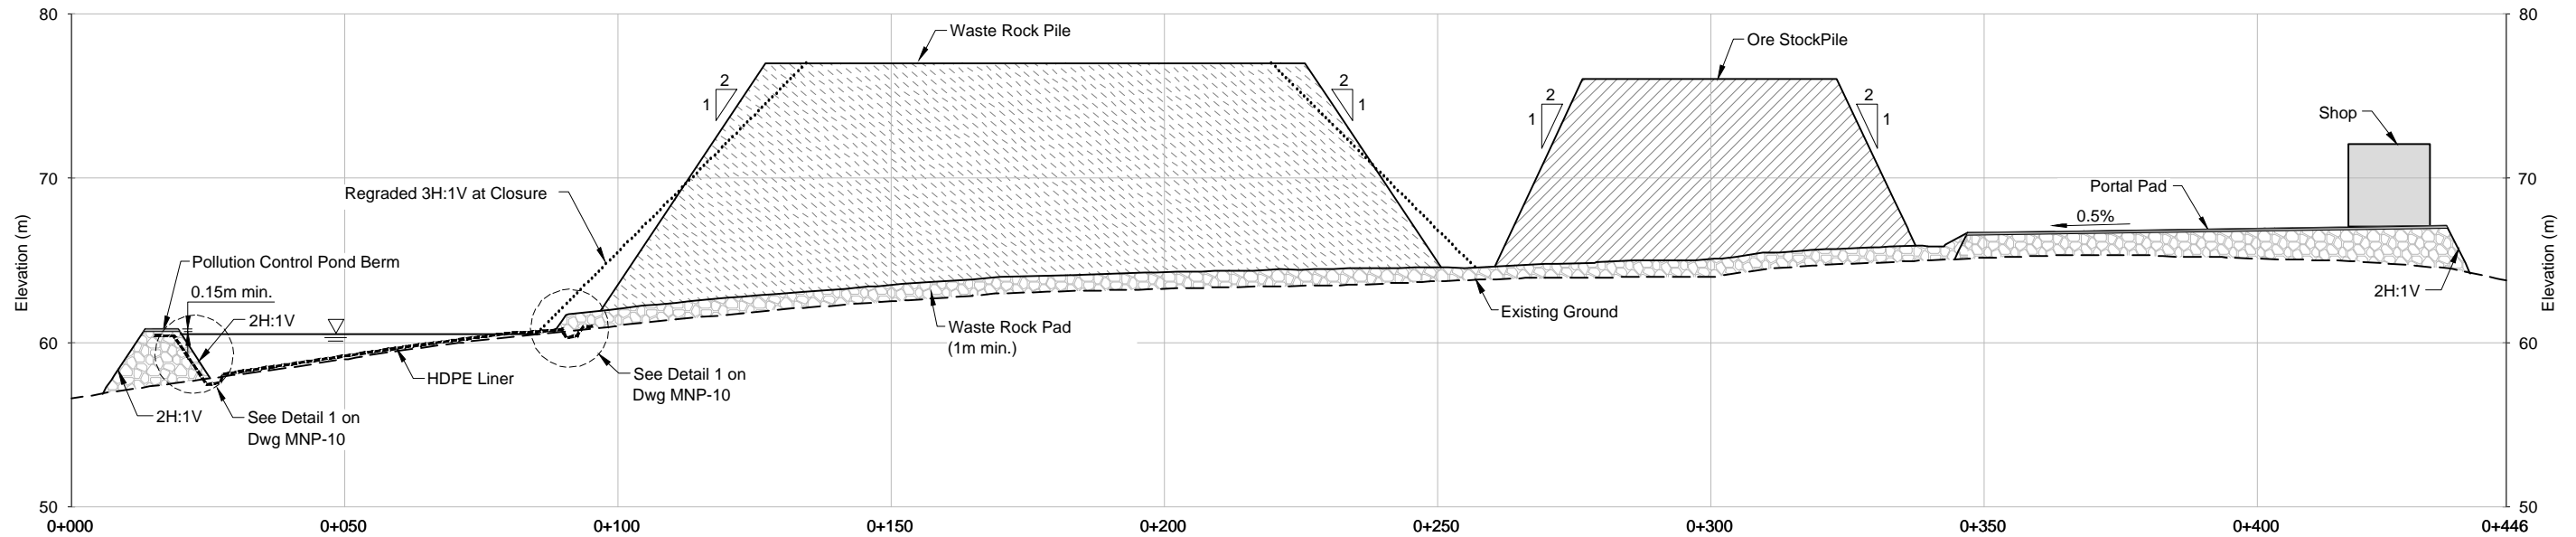

A
SECTION A
MNP-03
0 5 10 15 20 25
Horizontal Scale in Metres
Vertical Exaggeration 3X

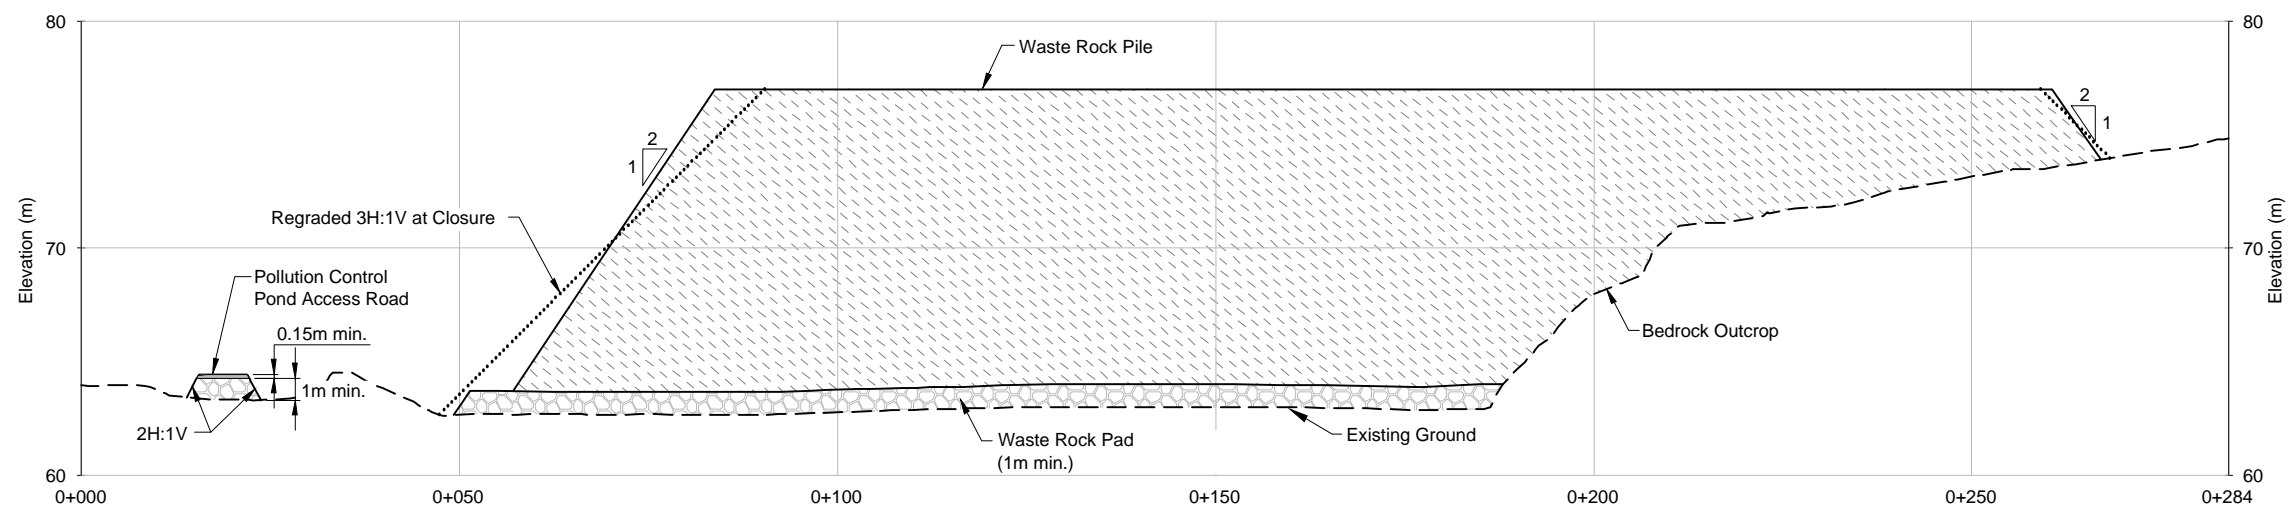

B
SECTION B
MNP-03
0 5 10 15 20 25
Horizontal Scale in Metres
Vertical Exaggeration 3X



LEGEND


- Existing ground surface
- Surfacing Material
- Run of Quarry Material
- Waste Rock
- Ore Stockpile

NOTES


- All dimensions in metres unless noted otherwise.
- Where the thickness of the pads is greater than 3.0m allow for the placement of barriers.
- The barriers are to consist of boulders larger than 1m in diameter, jersey-barriers (1.82 long X 1.37m high X 0.61m wide) or a rock fill berm 0.5m high. Maximum spacing between barriers is 3.3m.
- Notes in this drawing apply to all other active drawings.

C:\01_SITES\Hope Bay\Madrid North Portal\CT022.001_Madrid_North_Portal.dwg

															Madrid North Surface Infrastructure	
										DESIGN: LW DRAWN: NV REVIEWED: EMR			HOPE BAY PROJECT			DRAWING TITLE: Sections A and B	
										CHECKED: LW/EMR APPROVED: EMR DATE: Oct. 2014	
DRAWING NO.										DRAWING TITLE										DRAWING NO.										DRAWING TITLE										NO.										DESCRIPTION										CHK'D										APP'D										DATE										PROFESSIONAL ENGINEERS STAMP										FILE NAME: 1CT022.001_Madrid_North_Portal.dwg										SRK JOB NO.: 1CT022.001										DRAWING NO. MNP-05										SHEET 5 OF 11										REVISION NO. D	

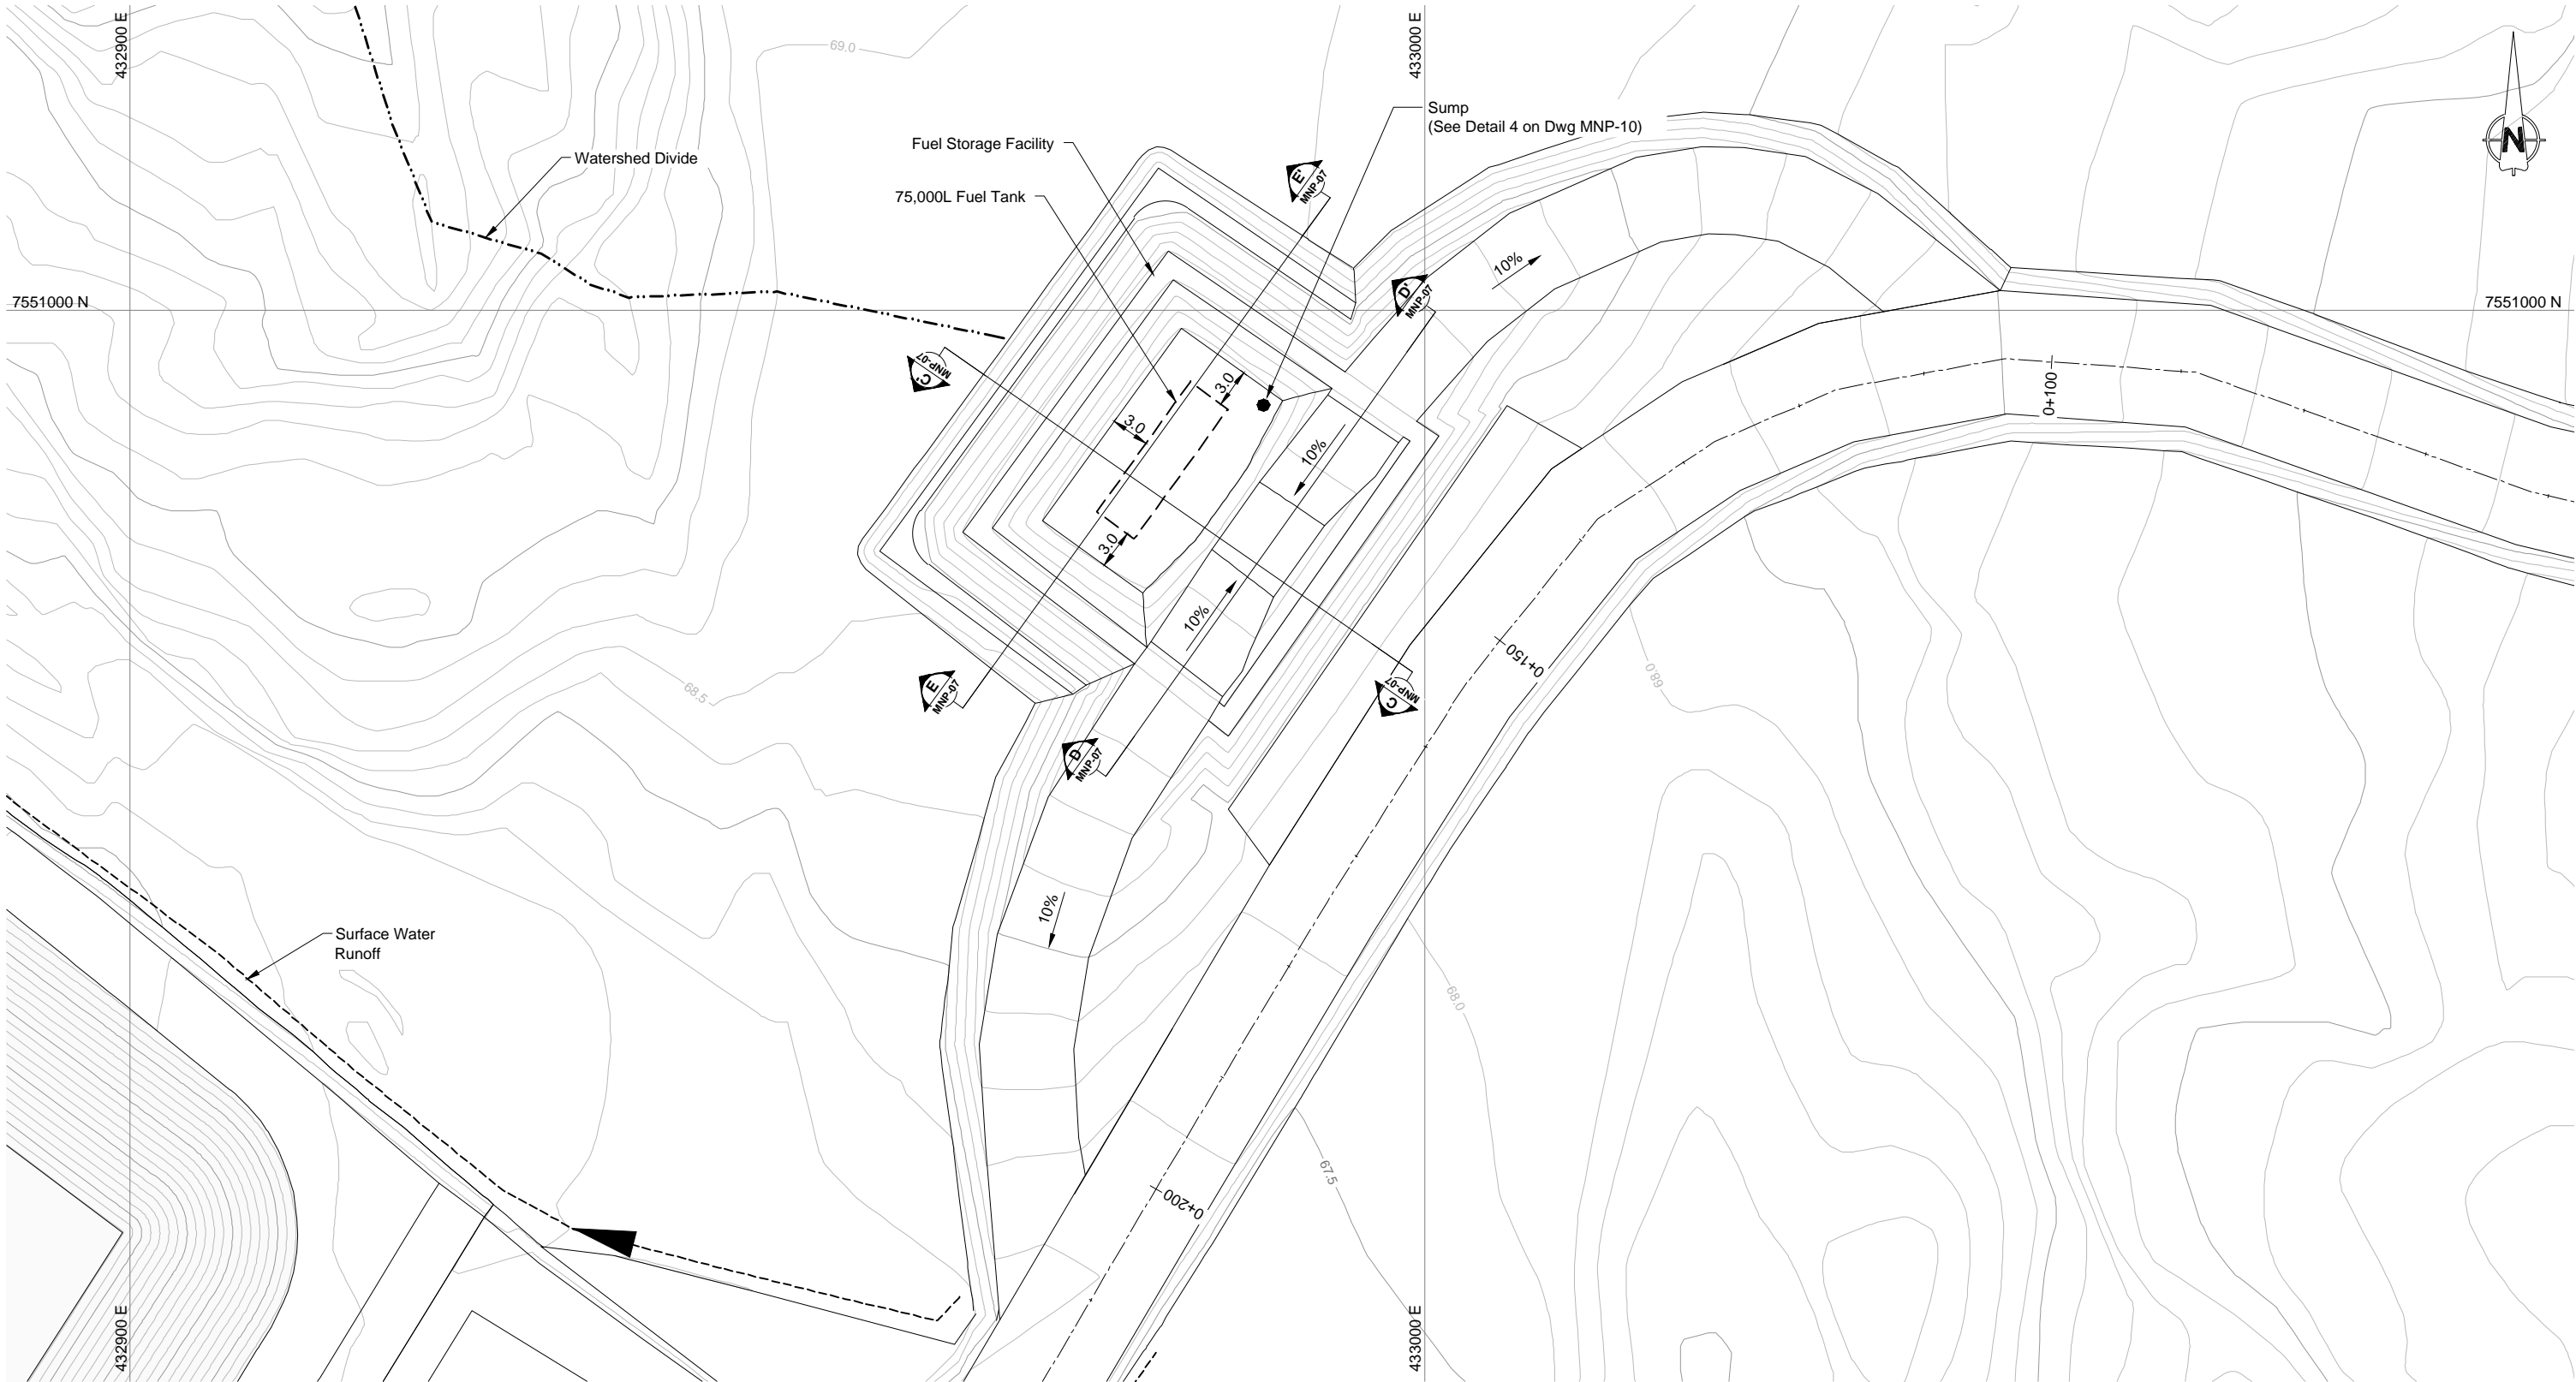

- NOTES**
1. All dimensions in metres unless noted otherwise.
 2. Notes in this drawing apply to all other active drawings.

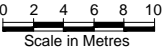

C:\01_SITES\Hope Bay\Madrid North Portal\CT022.001_Madrid_North_Portal.dwg

	</
--	--	----