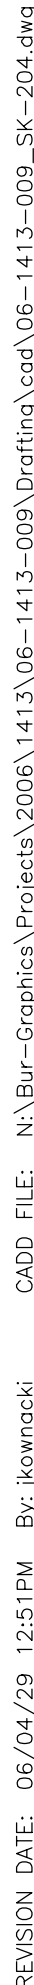


- | LEGEND | |
|---|--|
|  | TANK FARM SUMP LAYOUT CONTROL POINT. |
|  | TANK FARM BACKFILL LAYOUT CONTROL POINT. |
|  | PROPOSED BACKFILL LIMITS. |

- 1) NORTHING AND EASTING ARE IN METRES REFERENCED TO UTM ZONE 14, NAD83.
- 2) ALL DIMENSIONS AND ELEVATIONS ARE IN METRES REFERENCED TO GEODETIC DATUM, UNLESS OTHERWISE NOTED.
- 3) ACCESS ROAD TO DISPENSING STATION BY OTHERS. DETAILS NOT SHOWN FOR CLARITY.
- 4) SOUTH DIKE ACCESS ROAD BY OTHERS. BARRIER BETWEEN SOUTH DIKE ACCESS ROAD AND DISPENSING STATION BY OTHERS.
- 5) SURFACE WATER TO DRAIN AWAY FROM DISPENSING STATION AND PERIMETER DIKES TO PERIMETER DRAINAGE DITCHES, NOT SHOWN FOR CLARITY.

1) BASE PLAN INFORMATION IS PROVIDED BY CUMBERLAND
DATED FEBRUARY 03, 2006.

[illegible]

THIS DRAWING IS THE PROPERTY OF COLDER ASSOCIATES LTD. AND IS NOT TO BE LOANED OR REPRODUCED IN ANY WAY WITHOUT THE PERMISSION OF GOLDER ASSOCIATES LTD. STAMP/SEAL	APPROVED FOR CONSTRUCTION		
	— — — CLIENT PROJECT MGR. ENGINEERING MGR. PROJECT MGR.		
	PROJECT NO.	ACTIVITY NO.	PACKAGE CODE
	—		
	PROJECT PHASE		
SCALE AS SHOWN		BY	DD/MMM/YY
	DSN.	WJP	28 APR 06
	DRN.	JK	28 APR 06

PROJECT			
			
TITLE			
TANK FARM BACKFILL PLAN AND SECTIONS MEADOWBANK FUEL TANK FARM			
	PROJECT No. - 06-1413-009		FILE No. 061413009_SK-204
	DRAWING NO. 3000-C-204		REV. 0