


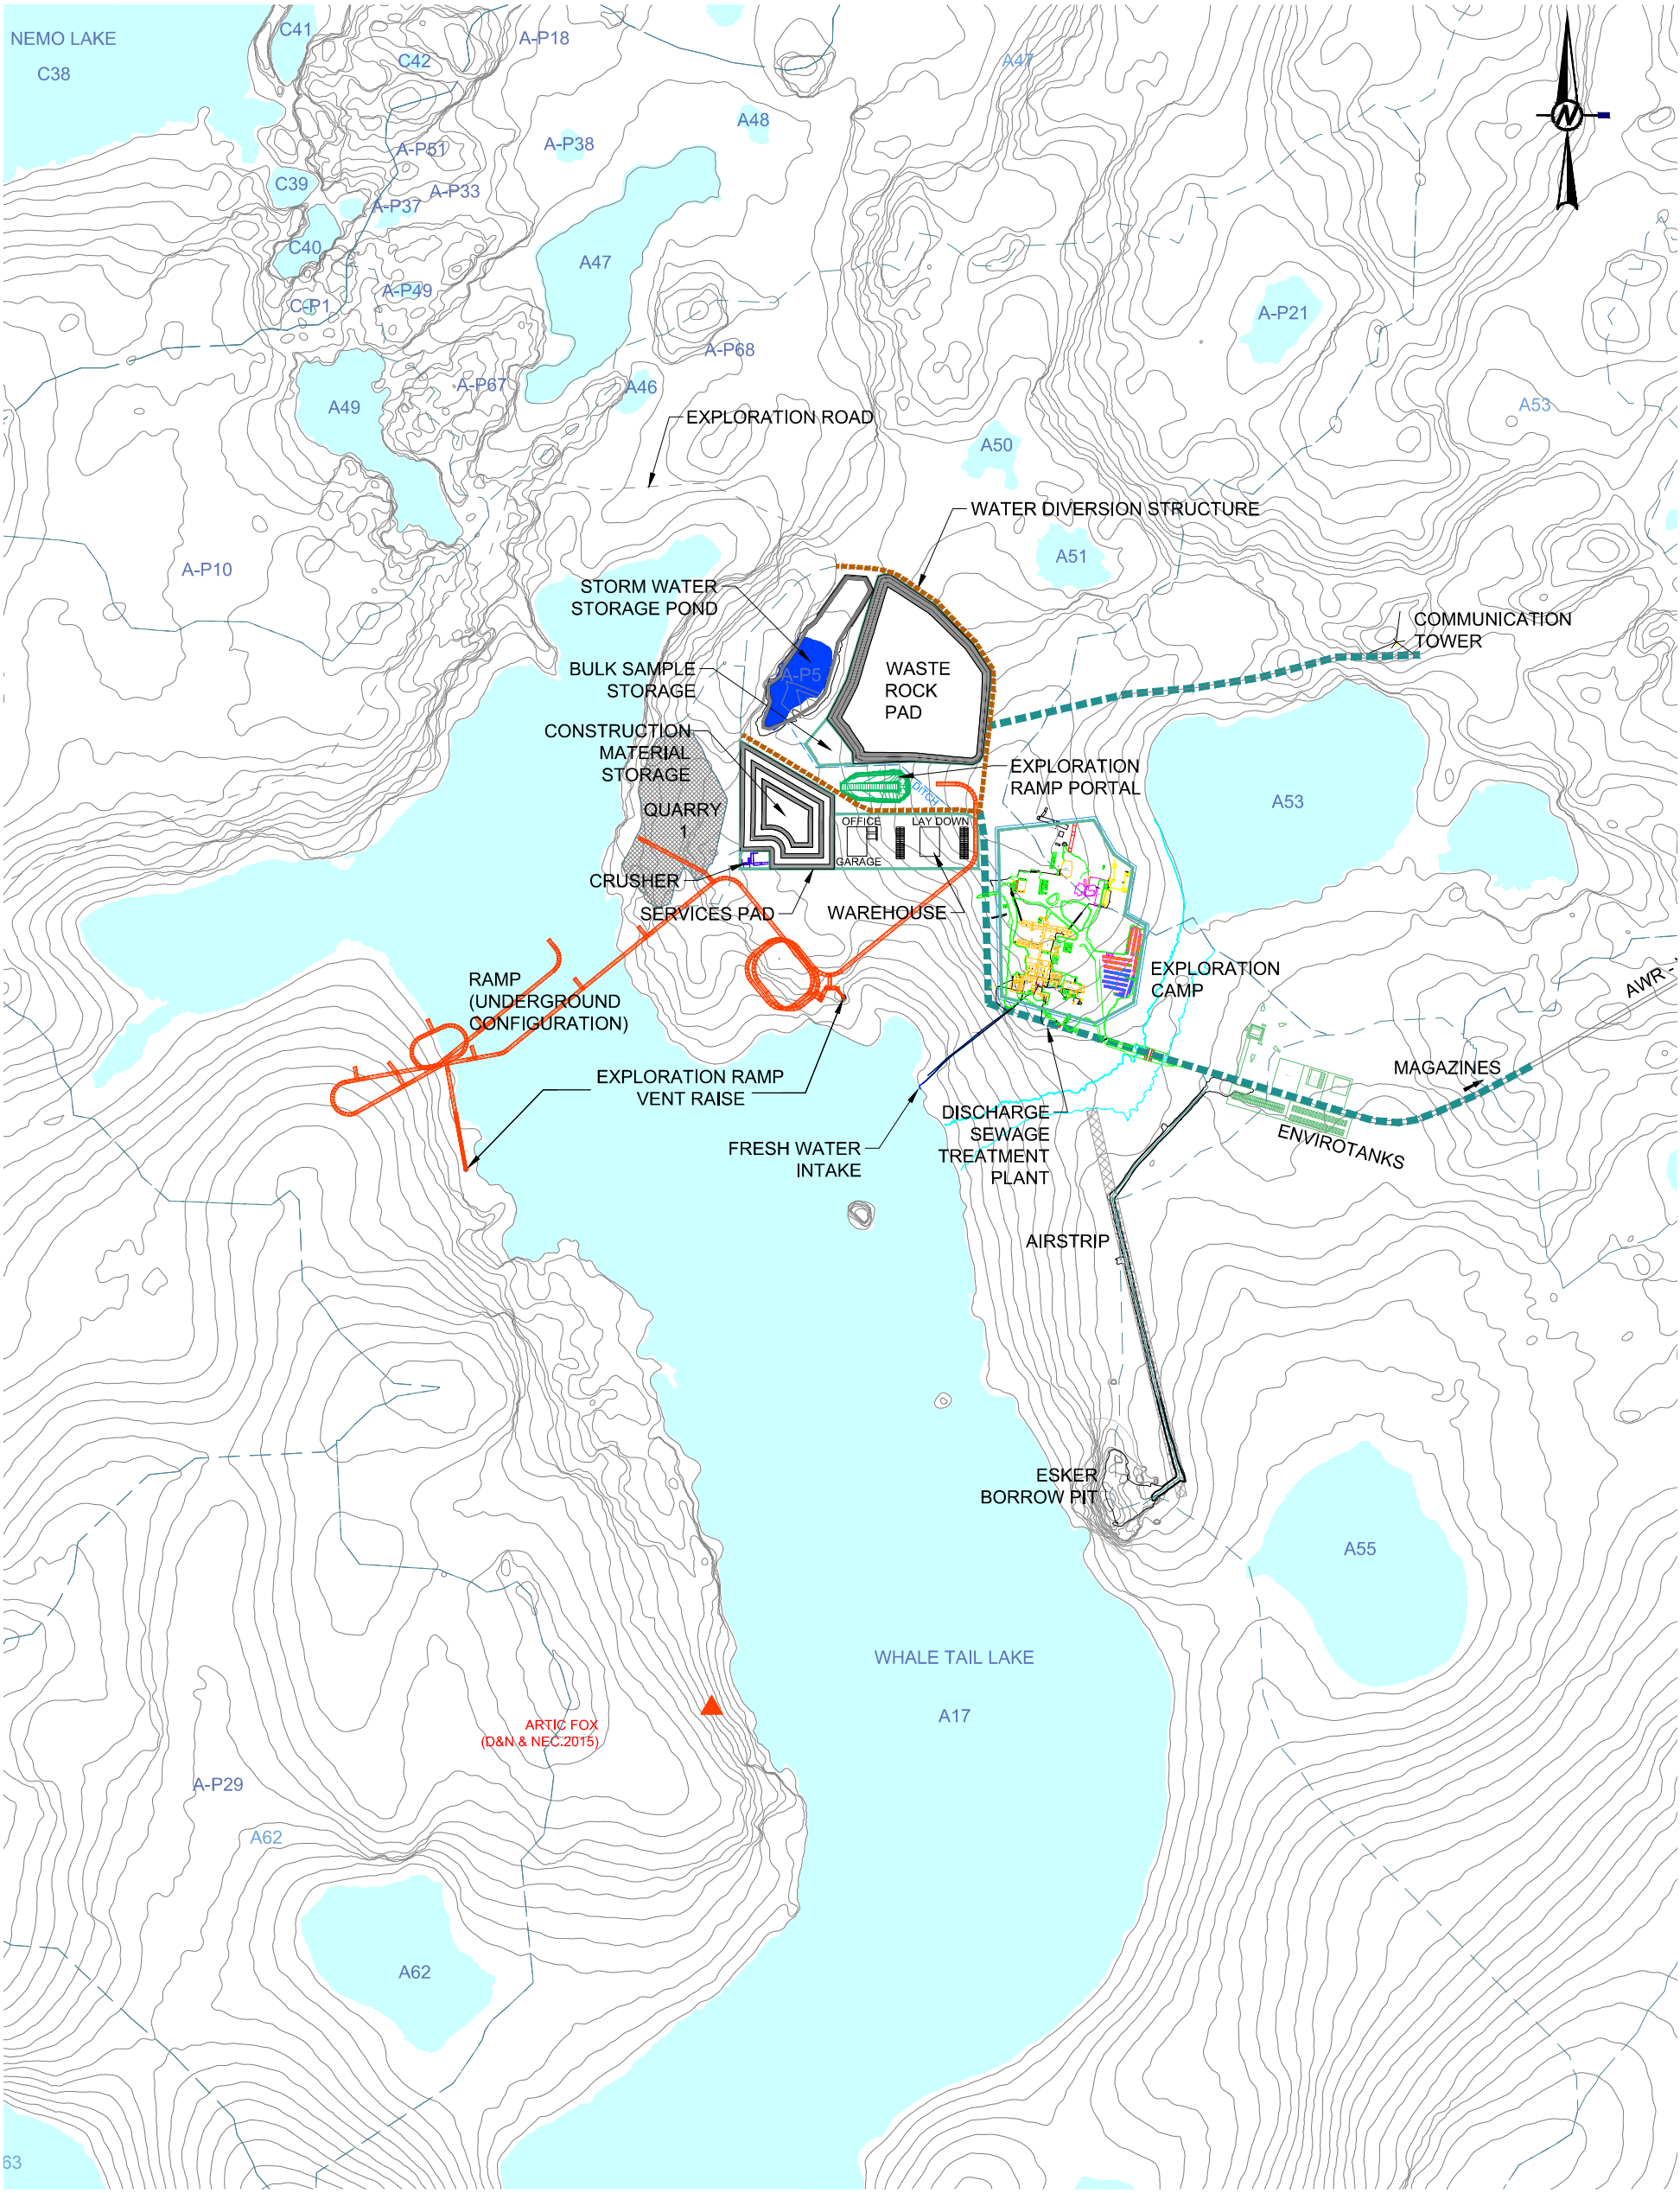

LEGEND	
	ROAD
	TEMPORARY ROAD
	NATURAL WATERSHED
	DITCH
	WATER DIVERSION STRUCTURE
	INTAKE (FRESHWATER PIPE)
	EXPLORATION ROAD



A	2016-10-06	SITE ARRANGEMENT, RAMP AND ROAD
REV.	YYYY-MM-DD	DESCRIPTION
CLIENT		
AGNICO EAGLE - MEADOWBANK DIVISION		

CONSULTANT



TITLE
SITE PLAN

PROJECT NO. 1665859	PHASE 2100	REV. B	1 of 1	FIGURE 2
------------------------	---------------	-----------	--------	-------------