


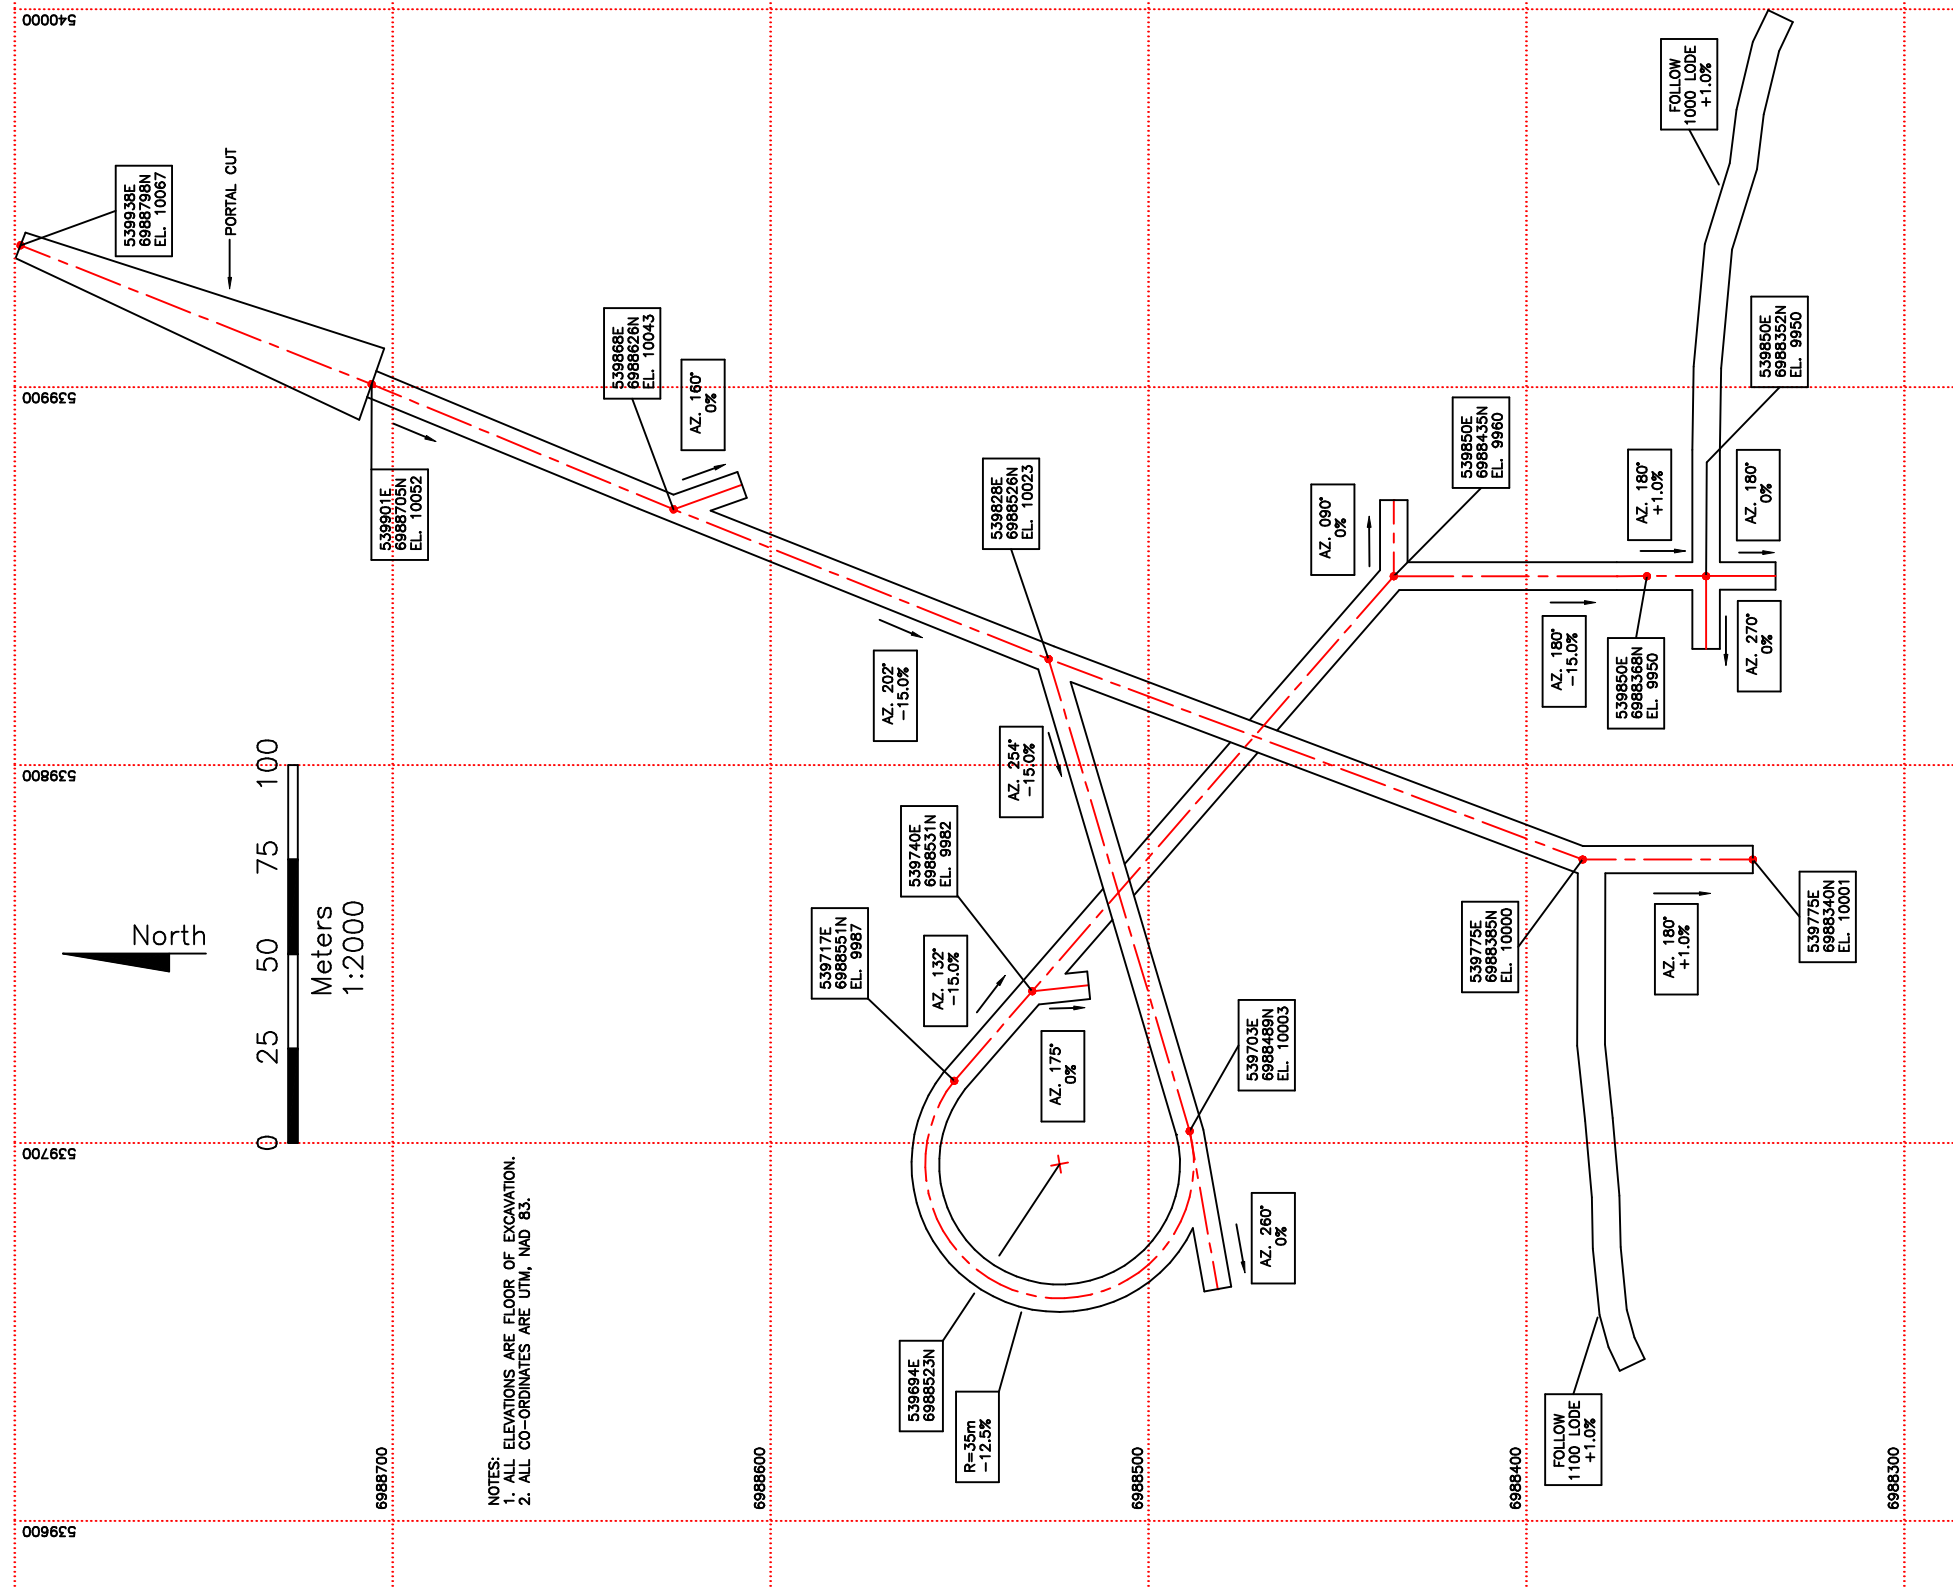

PROJ. NO. DWG. NO.	REV. NO.	MELIADINE WEST GOLD PROJECT UNDERGROUND LAYOUT	0	PLAN OF PROPOSED UNDERGROUND WORKINGS				
	REF. DWG. NO.	REFERENCE DRAWING TITLE	REV.	DESCRIPTION				

ORIGINAL DRAWN BY:	DATE: May 2007	THIS DRAWING MAY BE REDUCED FROM ORIGINAL SIZE. DO NOT SCALE.

COMAPLEX			
PROJECT: MELIADINE WEST PROJECT			
TITLE: LAYOUT OF DECLINE AND DRIFTS			
SCALE:	PROJ. NO. 3.393	DWG. NO. Figure 13	REV. NO.