
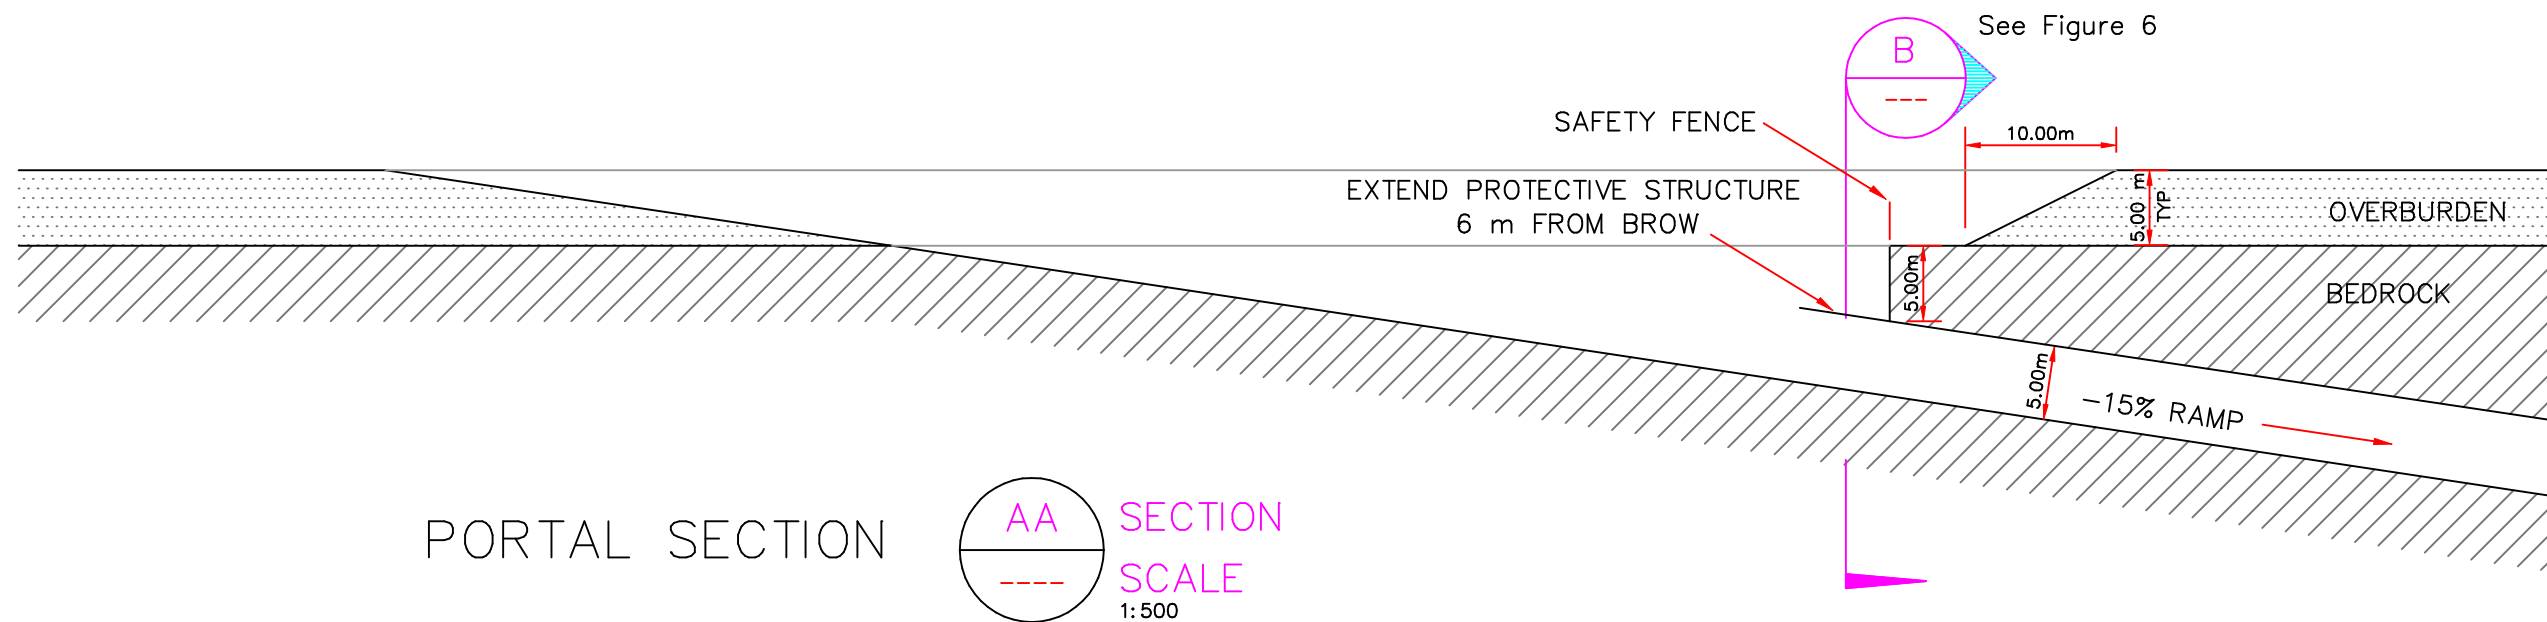


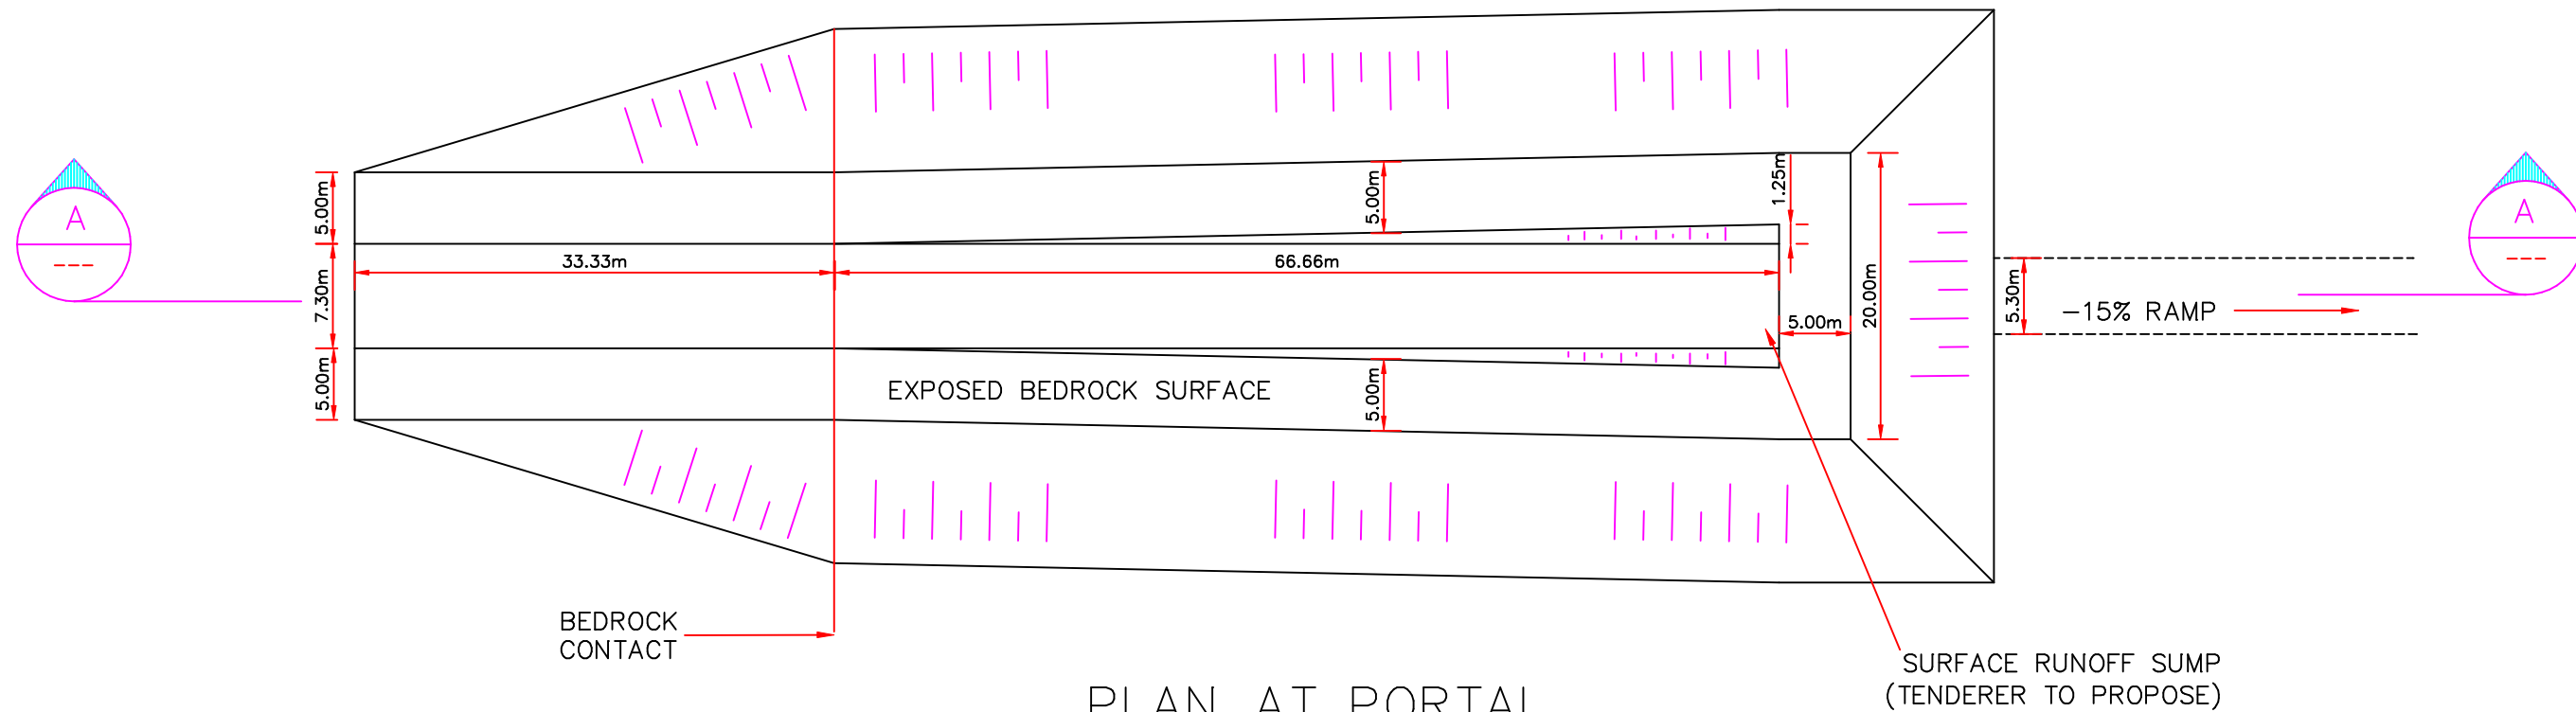

COMAPLEX									
PROJECT: MELIADINE WEST PROJECT									
TITLE: PORTAL GENERAL ARRANGEMENT TIRIGANIAQ BULK SAMPLING PROGRAM									
MODIFIED FROM REDPATH-MCINTOSH 01-500003 22/05/98									
SCALE: PROJ. NO. 3.393 DWG. NO. Figure 5 REV. NO.									
REV. NO.	01-500003	MELIADINE WEST GOLD PROJECT GENERAL ARRANGEMENT	0	PROPOSED PORTAL, PLAN, SECTION AND ELEVATION					
PROJ. NO.									
DWG. NO.									
REF. DWG. NO.									
REF. DWG. NO.	REF. DWG. NO.	REFERENCE DRAWING TITLE	REV.	DESCRIPTION	ORIGINAL DRAWN BY:	DATE: May 2007	THIS DRAWING MAY BE REDUCED FROM ORIGINAL SIZE. DO NOT SCALE.		