

H

G

F


E

D

C

B

A

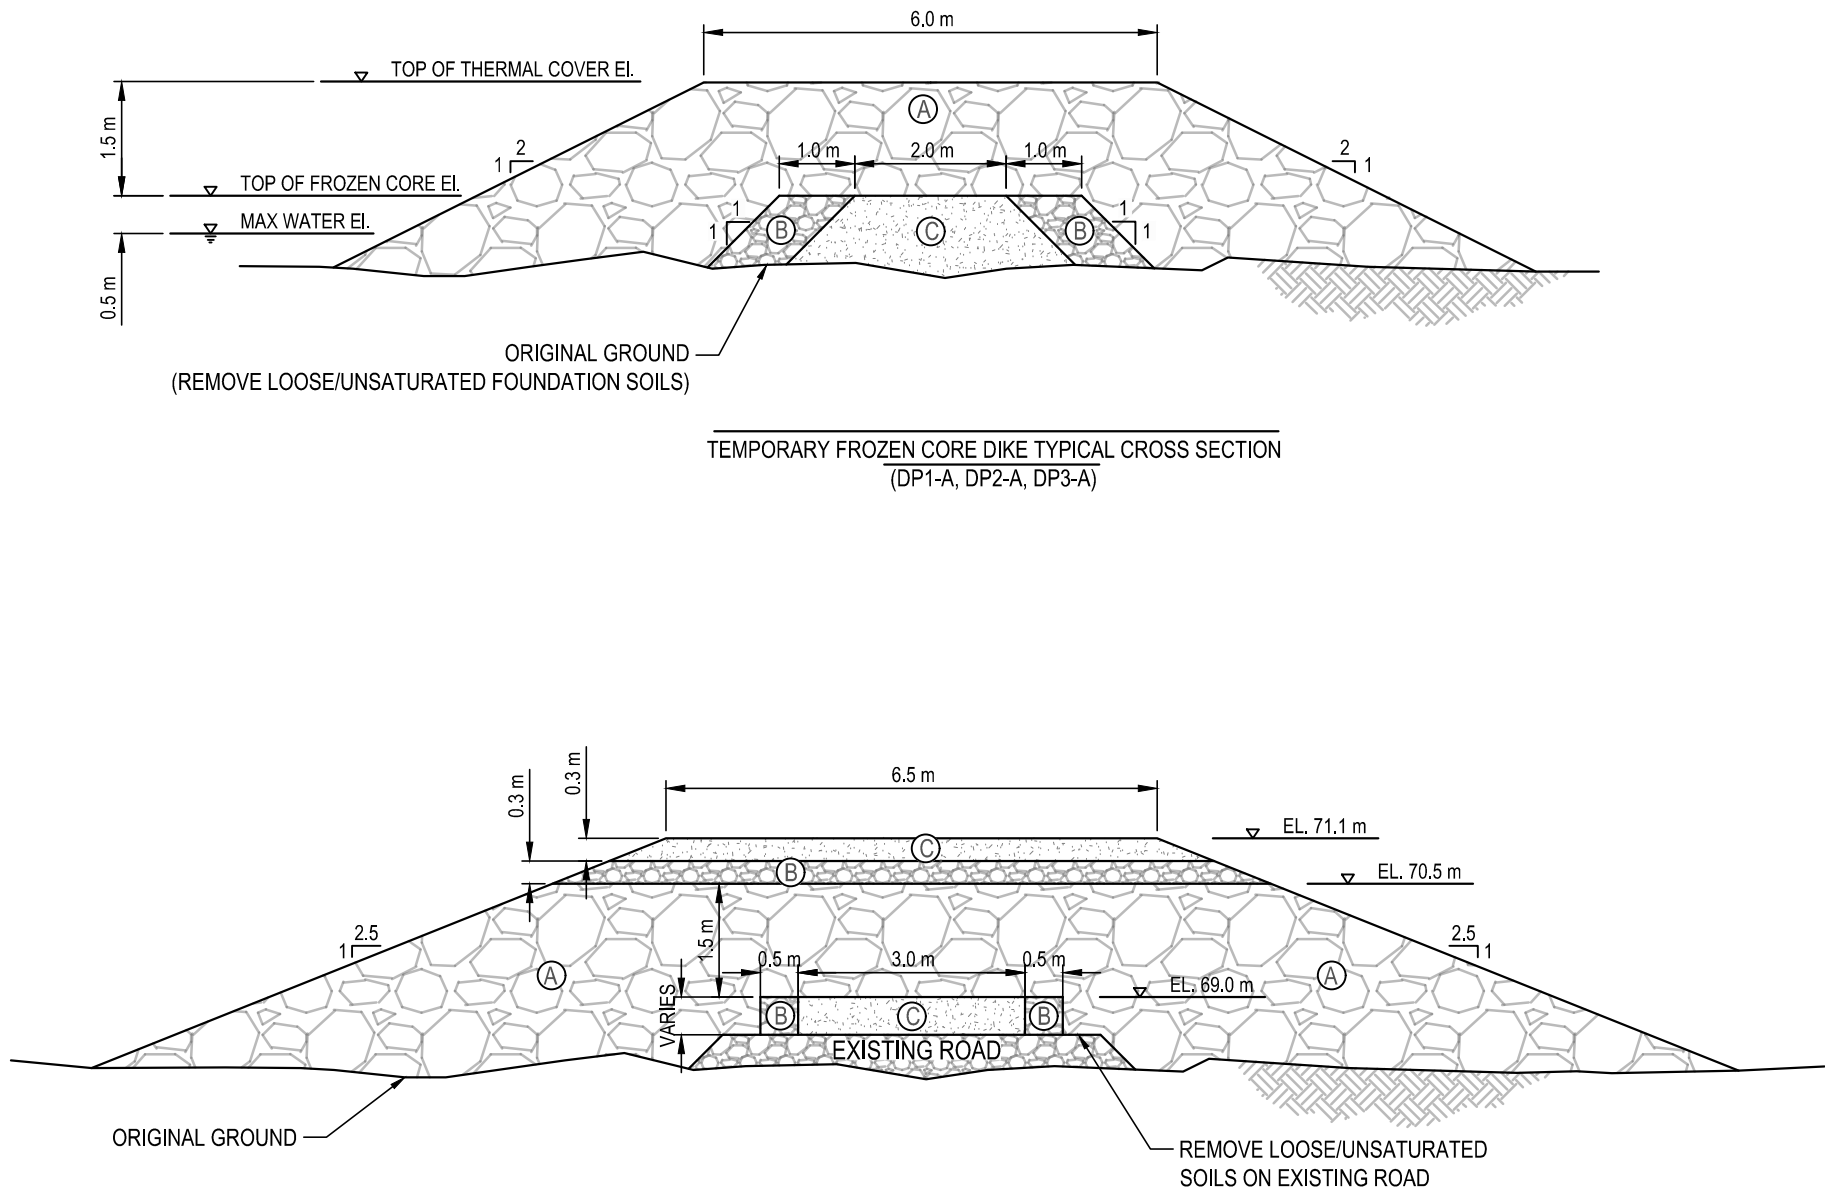

TEMPORARY FROZEN CORE DIKES			
FROZEN CORE DIKE	MAX WATER EL. (m)	TOP OF FROZEN CORE EL. (m)	TOP OF THERMAL COVER EL. (m)
DP1-A	68.5	69.0	70.5
DP1-B	68.5	69.0	70.5
DP2-A	67.5	68.0	69.5
DP3-A	67.0	67.5	69.0

LEGEND

- (A) RUN-OF-MINE (0-600mm)
- (B) TRANSITION ROCKFILL (0-200mm)
- (C) FROZEN CORE (0-30mm)

NOTE: ADDITIONAL SEEPAGE COLLECTION SUMPS, PUMPS AND PIPELINES WILL BE INSTALLED AS NECESSARY TO COLLECT AND MANAGE SEEPAGE CIRCUMVENTING THE TEMPORARY FROZEN CORE DIKE STRUCTURES DURING FRESHET 2016.



CONSTRUCTION 4-CONSTRUCTION DES LA PROPRIÉTÉ DE AGNICO EAGLE LTD ET SOIT ÊTRE DÉTERMINÉ PAR AGNICO, SOUS APPROUVATION DES PROPRIÉTAIRES, TOUTE TRANSMISSION DE DROITS À AGNICO ET SOIT ÊTRE DÉTERMINÉ PAR AGNICO, SOUS APPROUVATION DES PROPRIÉTAIRES. © AGNICO EAGLE LTD

THE INFORMATION HERE ON IS THE PROPERTY OF AGNICO EAGLE LTD AND MUST BE RETURNED UPON REQUEST. WITHOUT WRITTEN PERMISSION, ANY REPRODUCTION, TO OTHERS AND ANY USE OTHER THAN FOR WHICH IT IS ISSUED ARE PROHIBITED. © AGNICO EAGLE LTD

-	-
-	-
-	-
-	-
-	-
TITRE / TITLE	# DWG

DESSINS EN RÉFÉRENCE/REFERENCE DRAWINGS

	FOR DISCUSSION ONLY	2016-03-28	
REV	DESCRIPTION	DATE	PAR BY

REVISIONS

DESSINÉ PAR DRAWN BY	EP	DATE	2016-03-21
VÉRIFIÉ PAR CHECKED BY	NG		2016-03-21
APPROUVÉ PAR APPROVED BY			

No. PROJET
PROJECT NO.

DATE

TITRE / TITLE
AGNICO EAGLE MELIADINE GOLD PROJECT

TYPICAL SECTIONS OF P1 WATER MANAGEMENT INFRASTRUCTURE FOR FRESHET 2016

ÉCHELLE/ SCALE	FICHIER FILE	REVISION	FEUILLE/SHT 2 / 2
No. DESSIN/ DRAWING NO.		00	