


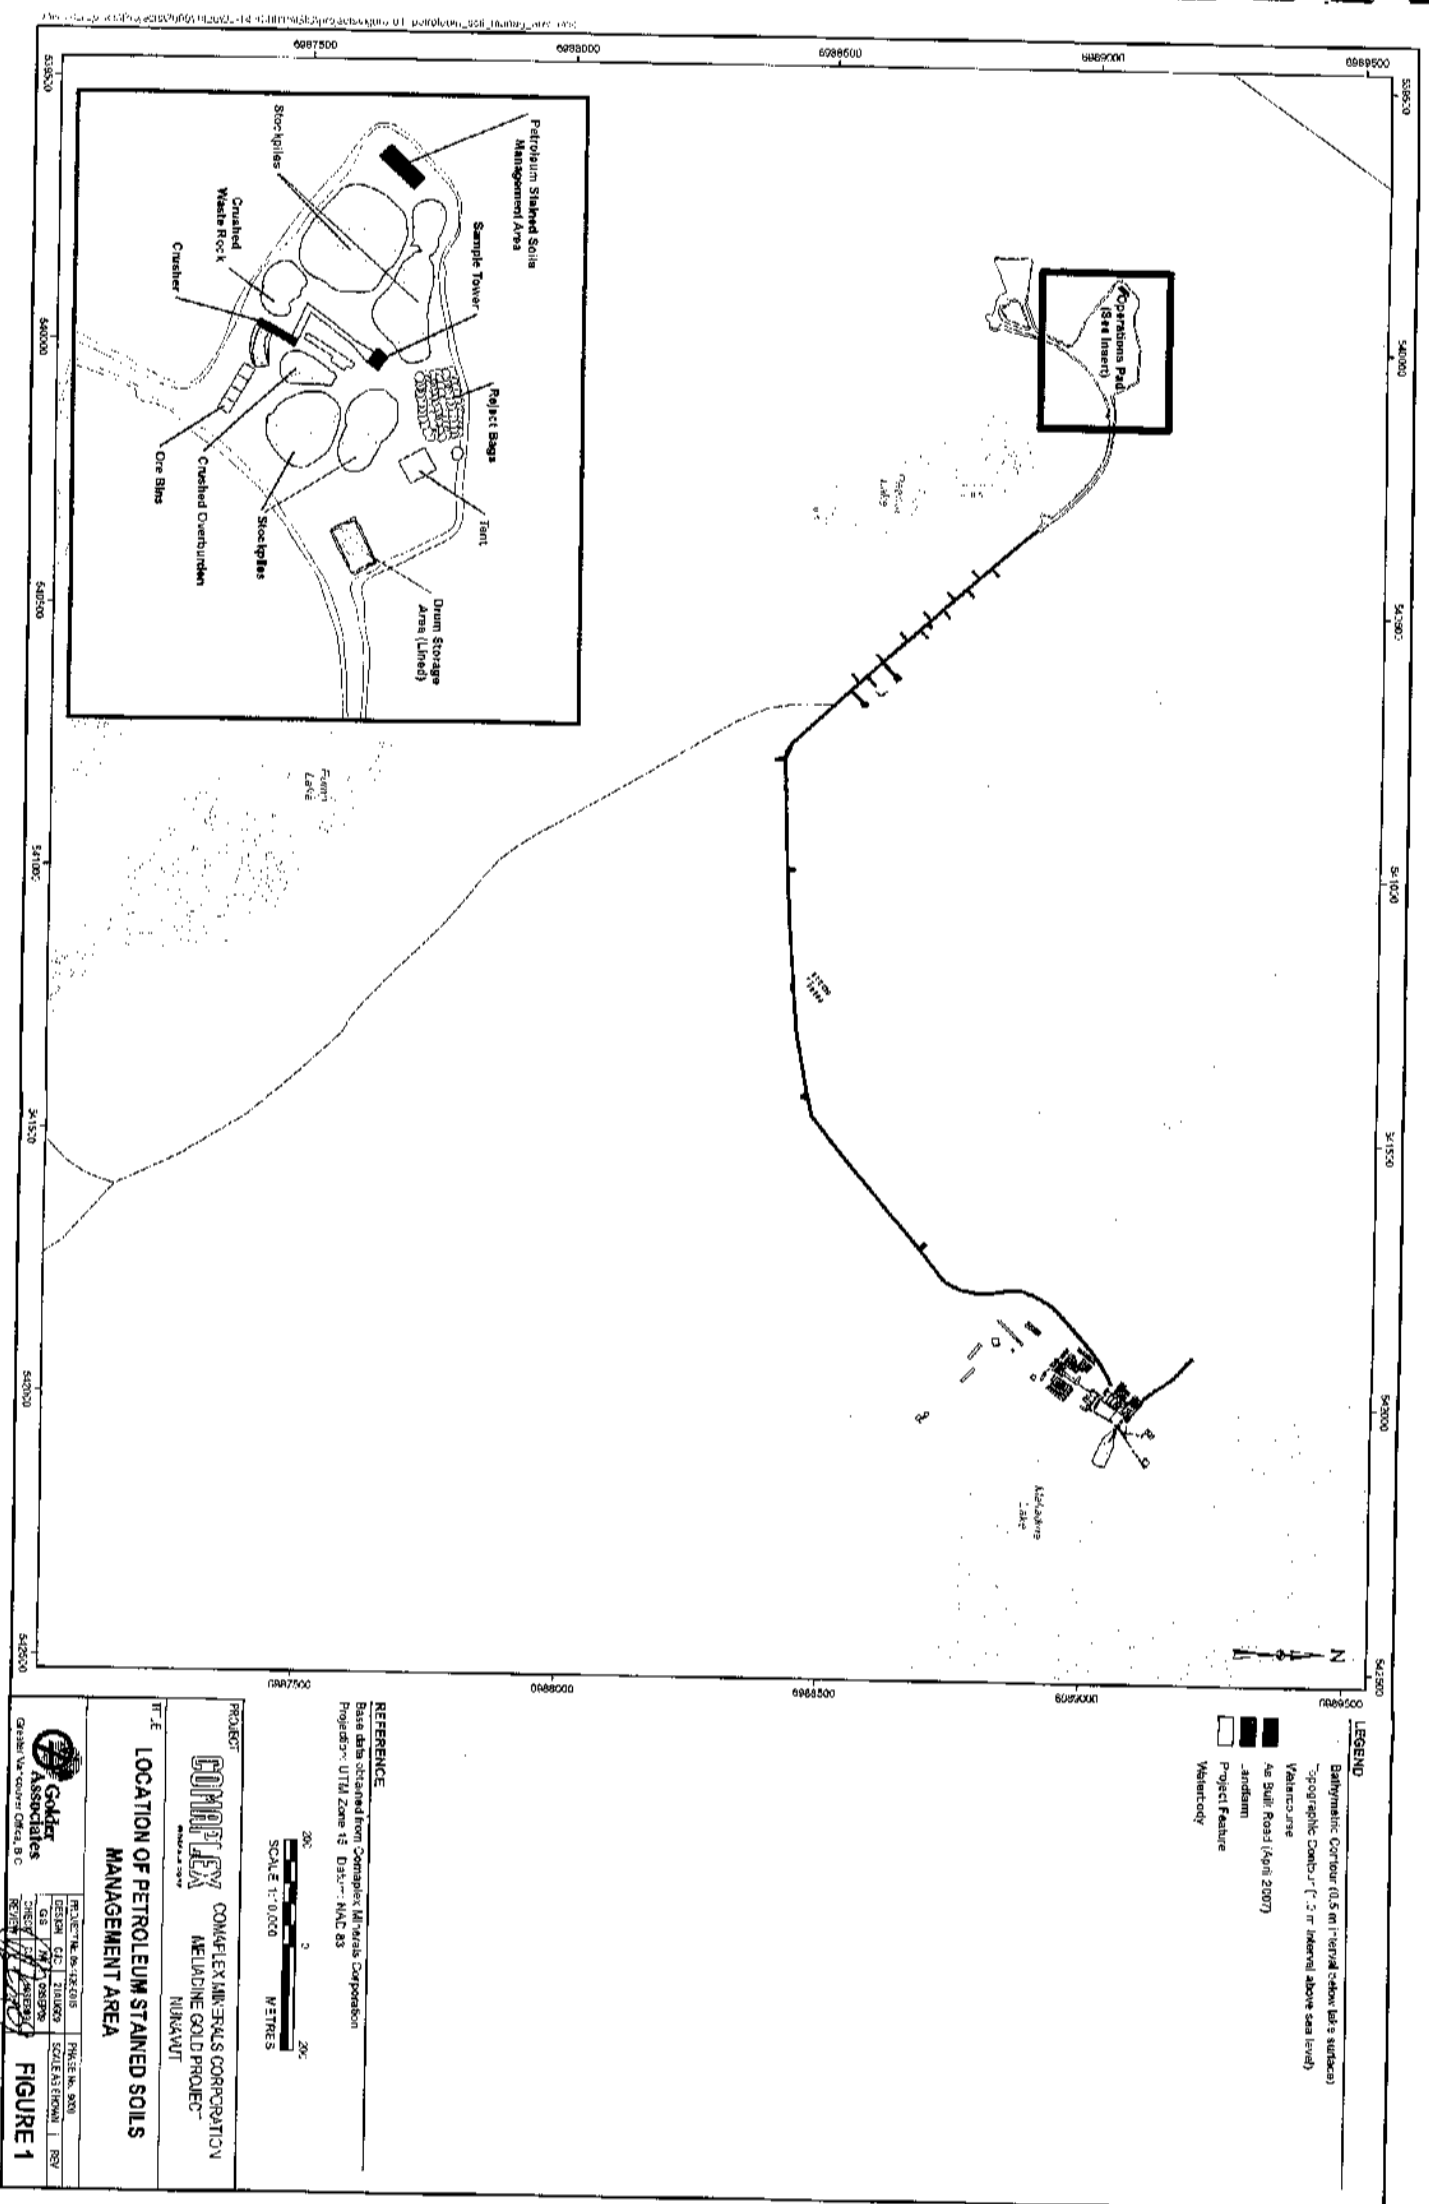

REFERENCE
 Base data obtained from Comaplex Minerals Corporation
 Project: UTM Zone 18 Data: NAD 83

PROJECT
COMPLEX COMPLEX MINERALS CORPORATION
 MELADINE GOLD PROJECT
 NIKAUT

FIGURE 1
LOCATION OF PETROLEUM STAINED SOILS
MANAGEMENT AREA

PROJECT NO. 06-128-015	PHASE NO. 001
DESIGN Q2 2010/02	REV
Q3 09/09/09	SCALE AS SHOWN
Q4 09/09/09	REV
Q5 09/09/09	REV

FIGURE 1