


XREF FILE(S): Southern Route Detailed Mapping; PROJECT SITE PLAN 2m INTERNAL; Limits of Eagle Mapping; Proposed Winter water sources; Proposed Borrow Locations; Updated_Winter_Drillholes; Updated_Summer_Drillholes; COMPLETED 2007 DRILLHOLES; PLAN; Updated_Summer_Drillholes; WITHIN 30m OF HIGH WATER MARK; MAY 2

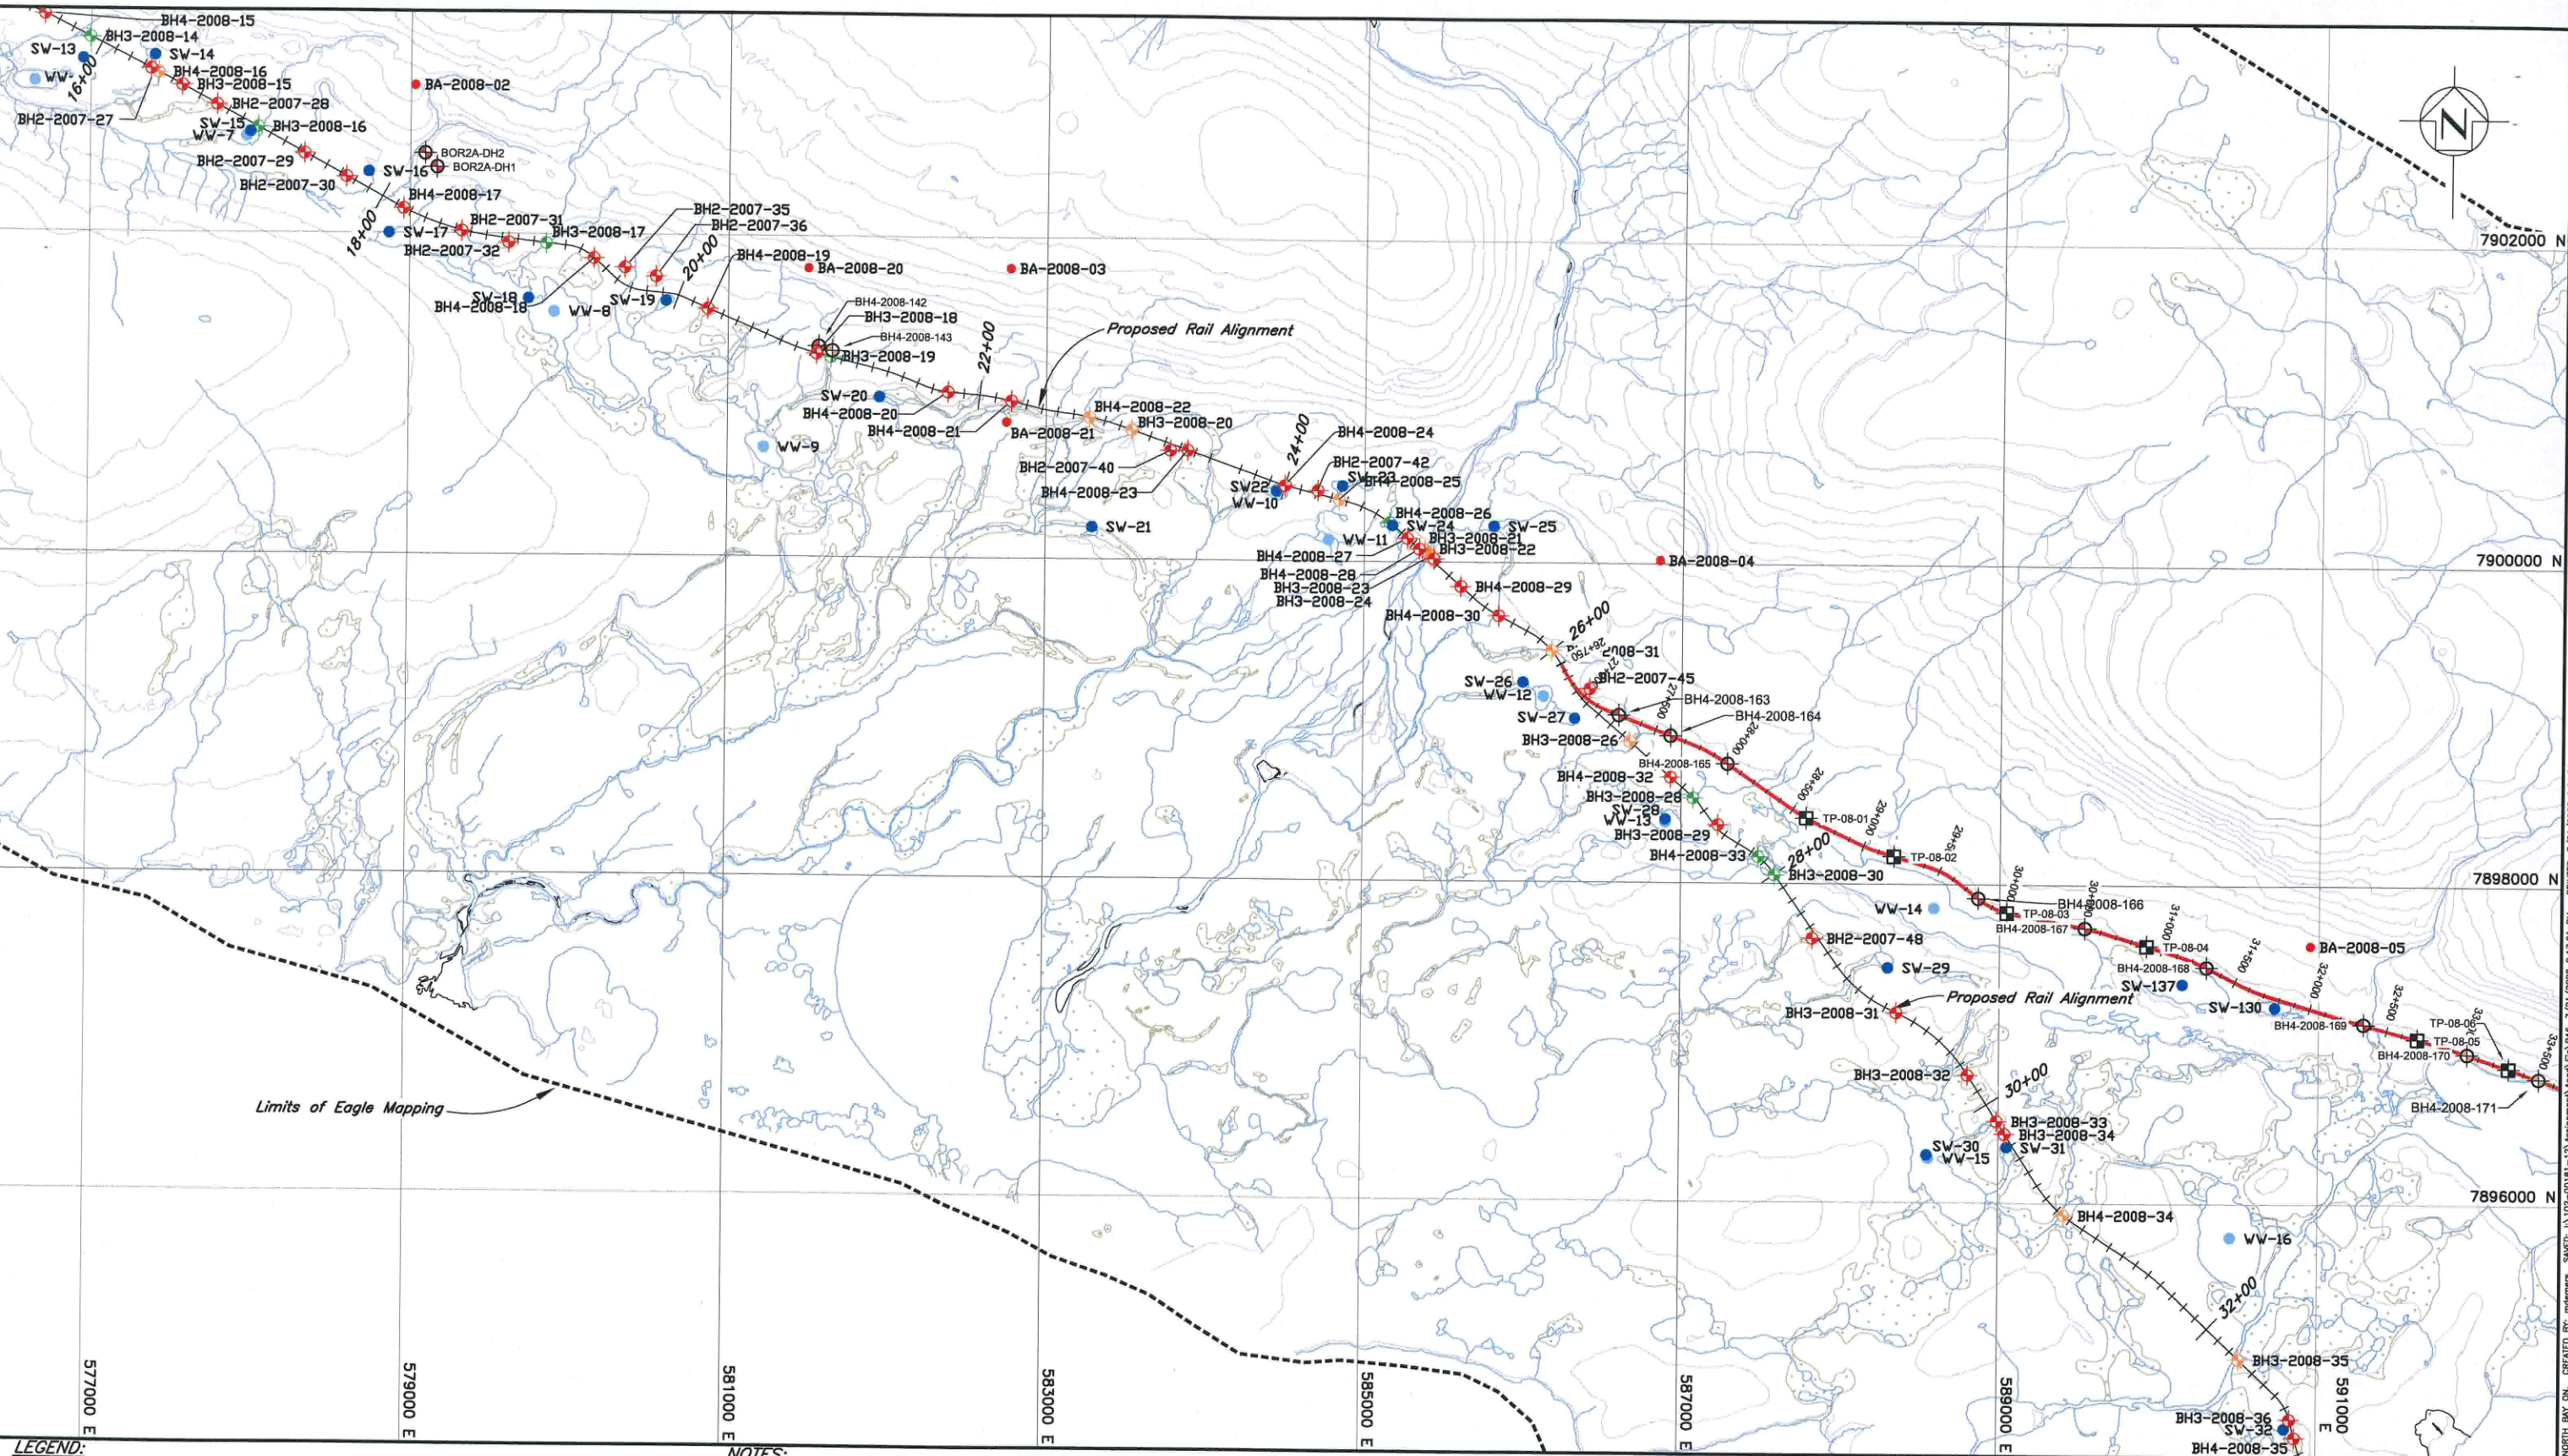

- LEGEND:**
- Proposed Winter Drillhole
 - Proposed Summer and/or Winter Water Source
 - Proposed Summer Drillhole
 - Proposed Summer Drillhole within 30m of high water mark
 - Proposed Summer Water Source
 - Proposed Test Pits
 - Drillholes Completed in 2007
 - Borrow Source Location
 - 0+00 Station marker (km)
 - River/Stream/Drainage
 - Wetland

- NOTES:**
- Topography provided by Eagle Mapping (2005).
 - Coordinate grid is shown in UTM (NAD 83) Zone 17 and is in metres.
 - Contours are in metres. Contour interval is 25 metres.
 - Proposed Rail Alignment provided by Canarail in July 2008.
 - Ravn River Alternate Routes provided by Canarail in July 2008.

- Drillhole and water source locations may vary depending on actual site conditions. Drillhole locations may change due to changes in infrastructure locations.
- Borrow source locations are approximate and final coordinates will be determined pending site reconnaissance.



MARY RIVER PROJECT

**PROPOSED RAIL ALIGNMENT
SITE INVESTIGATION PLAN
(SHEET 2 OF 8)**

FIGURE 2

P/A NO. NB102-00181/12	REF. NB08-00744	REV. 0
---------------------------	--------------------	-----------

NORTH BAY ON. CREATED BY: mediana. SAVED: E:\102-00181-12\Assignment\Map\Fig 2, 7/21/2008 9:17:01 PM. PRINTED: 7/21/2008 9:21:59 PM, 2 of 6, bprk