




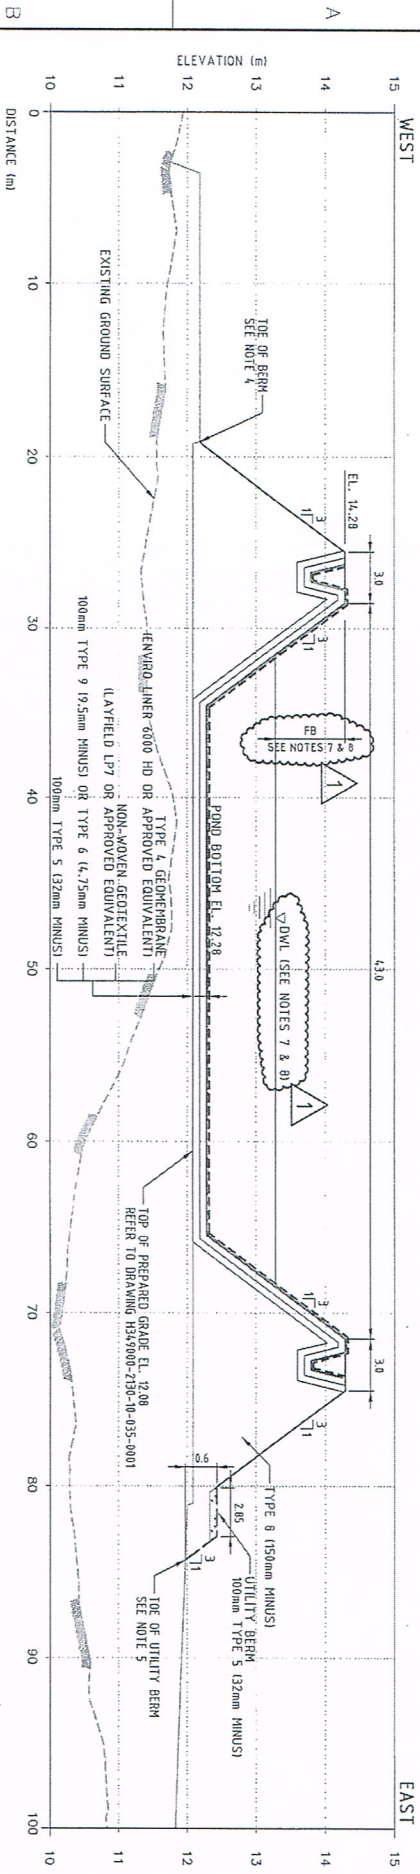

SECTION A
1:200 H
1:50 V
2735-10-035-0001

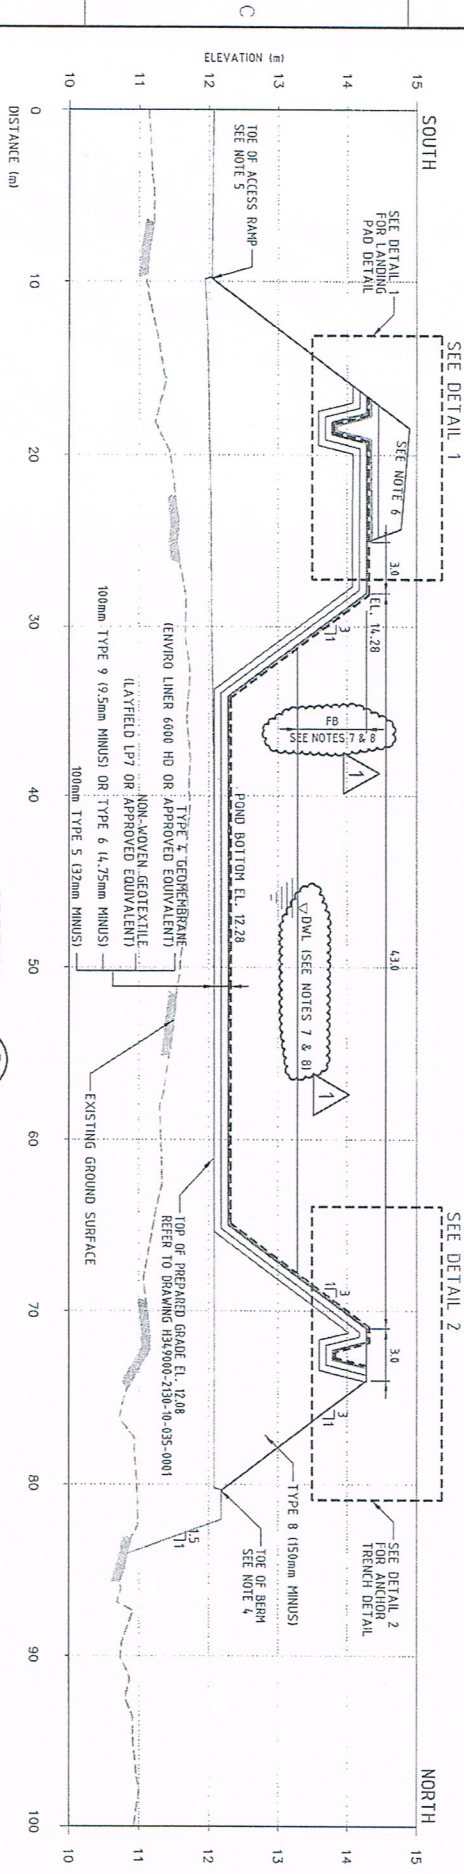


SECTION B
1:200 H
1:50 V
2735-10-035-0001

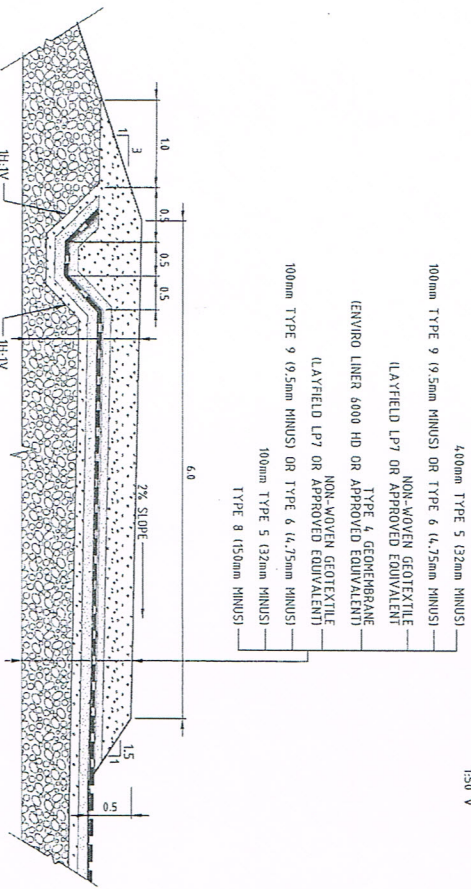

DETAIL 1 - BERM AT LANDING PAD

N.T.S.

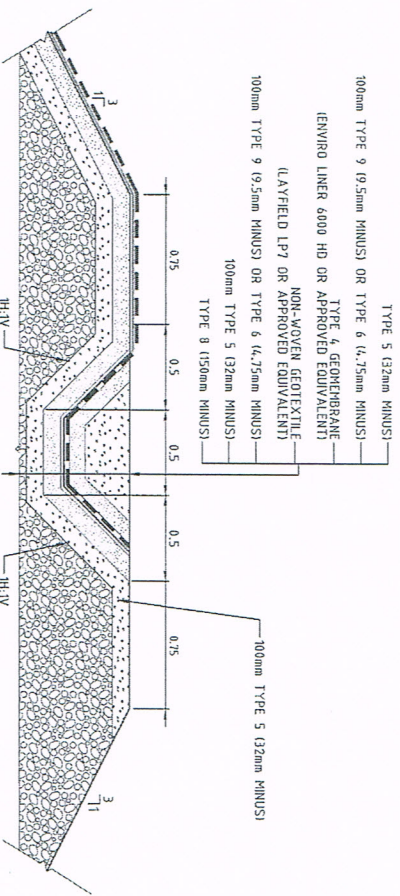

DETAIL 2 - NORMAL BERM

N.T.S.

H349000-2735-10-035-0001	MILNE PORT OFF-SPEC EFFLUENT POND (PWSP) - PLAN
DRAWING NO.	DRAWING TITLE
REFERENCE DRAWINGS	

NO.	DESCRIPTION	BY	CHECKED BY	DATE
1	NOTES 7 & 8 AND DWL & FB ADDED, MID DETECTED FROM LEGEND	K.F.	S.H.	2013-06-19

REV.	DESCRIPTION	DATE	ISSUE FOR
0	CONSTRUCTION	2013-05-22	CONSTRUCTION
1	CONSTRUCTION	2013-05-22	CONSTRUCTION

DESIGNED BY A. SAHILI DATE 2013-05-07	DRAWN BY M. MCDONALD DATE 2013-05-07
CHECKED BY K. FALAH DATE 2013-05-22	PROJ. ENGR. S. HASSEAN DATE 2013-05-22
PROJ. DES. COORD. T. THEFTILL DATE 2013-05-22	PROJ. ENGR. J. CLELAND DATE 2013-05-22
PROJ. MGR. S. PERRY DATE 2013-05-22	

HATCH

tBaffinland

MARY RIVER PROJECT

MILNE PORT
OFF-SPEC EFFLUENT POND (PWSP)
SECTIONS & DETAILS

SCALE	DWG. NO.	REV.
1:200 OR AS NOTED	H349000-2735-10-035-0002	1

NOTES:

1. TOPOGRAPHY PROVIDED BY TERRAPoint CANADA INC.
2. ALL DIMENSIONS AND ELEVATIONS SHOWN ARE IN METRES, UNLESS NOTED OTHERWISE.
3. FOR UTILITY BERM MECHANICAL & ELECTRICAL REQUIREMENTS, REFER TO DRAWING H349000-2600-00-012-0005/0006.
4. TOE OF BERM MATCH TO FINISHED GRADE EL. 12.18. REFER TO DRAWING H349000-2130-10-035-0001 AND H349000-2735-10-035-0001.
5. TOE OF UTILITY BERM / ACCESS RAMP MATCH TO FINISHED GRADE. REFER TO DRAWING H349000-2130-10-035-0001 AND H349000-2735-10-035-0001.
6. PROVIDE SAFETY BARRIERS AS PER SITE REQUIREMENTS AND APPROVED BY COMPANY'S REPRESENTATIVE.
7. POND DESIGN CAPACITY IS 1086M³ WITH 1.0m OF FREEBOARD AND DWL EL. 13.28m.
8. POND MAXIMUM DESIGN CAPACITY (SUMMER USE) IS 2230M³ WITH 0.3m FREEBOARD AND DWL EL. 13.98m.

LEGEND

- DWL DESIGN WATER LEVEL
FB FREEBOARD

FOR CONSTRUCTION

4000-410-00-0002-000642H

FOR FUEL TANK FARM DETAILS
SEE DRAWING
H349000-2000-00-014-0001

ON 2MG

MILNE INLET

E 504.000

RAMP TO
SEALIFT BARGE
LANDING AREA

MILNE
PORT

MILNE
SITE

KEY-PLAN

SHIPPING
CONTAINERS (TYP.)

2521-BLD-001
MAINTENANCE
BUILDING

2521-BLD-002
WELDING SHOP
BUILDING

2521-BLD-003
OFFICE
BUILDING

2521-BLD-004
WORKSHOP
WASHCAR

2521-BLD-005
SMOKE SHACK

2521-BLD-006
SITE SERVICES
HEATED
WAREHOUSE

2521-BLD-007
SITE SERVICES
UNHEATED
WAREHOUSE

2521-BLD-008
SITE SERVICES
WASHCAR

2521-BLD-009
CONSTRUCTION
OFFICE

2521-BLD-010
ACCOMMODATION
AREA E-HOUSE

2521-BLD-011
ACCOMMODATION
LAUNDRY

2521-BLD-012
ACCOMMODATION
GEN. UNIT

2521-BLD-013
ACCOMMODATION
OFFICE

2521-BLD-014
ACCOMMODATION
SERVICE CORE

2521-BLD-015
ACCOMMODATION
WING C

2521-BLD-016
ACCOMMODATION
WING D

2521-BLD-017
ACCOMMODATION
WING E

2521-BLD-018
ACCOMMODATION
WING F

2521-BLD-019
ACCOMMODATION
WING G

2521-BLD-020
ACCOMMODATION
WING H

2521-BLD-021
ACCOMMODATION
WING I

2521-BLD-022
ACCOMMODATION
WING J

2521-BLD-023
ACCOMMODATION
WING K

2521-BLD-024
ACCOMMODATION
WING L

2521-BLD-025
ACCOMMODATION
WING M

2521-BLD-026
ACCOMMODATION
WING N

2521-BLD-027
ACCOMMODATION
WING O

2521-BLD-028
ACCOMMODATION
WING P

2521-BLD-029
ACCOMMODATION
WING Q

2521-BLD-030
ACCOMMODATION
WING R

2521-BLD-031
ACCOMMODATION
WING S

2521-BLD-032
ACCOMMODATION
WING T

2521-BLD-033
ACCOMMODATION
WING U

2521-BLD-034
ACCOMMODATION
WING V

2521-BLD-035
ACCOMMODATION
WING W

2521-BLD-036
ACCOMMODATION
WING X

2521-BLD-037
ACCOMMODATION
WING Y

2521-BLD-038
ACCOMMODATION
WING Z

2521-BLD-039
ACCOMMODATION
ACCOMMODATION
WING GX

2521-BLD-219
ACCOMMODATION
WING GY

2521-BLD-220
ACCOMMODATION
WING GZ

2521-BLD-221
ACCOMMODATION
WING HA