


G:\Projects\MM4206\E12-PRE\MM4206_E1_210_1.dwg, PL3, 2005-04-18 2:28:42 PM

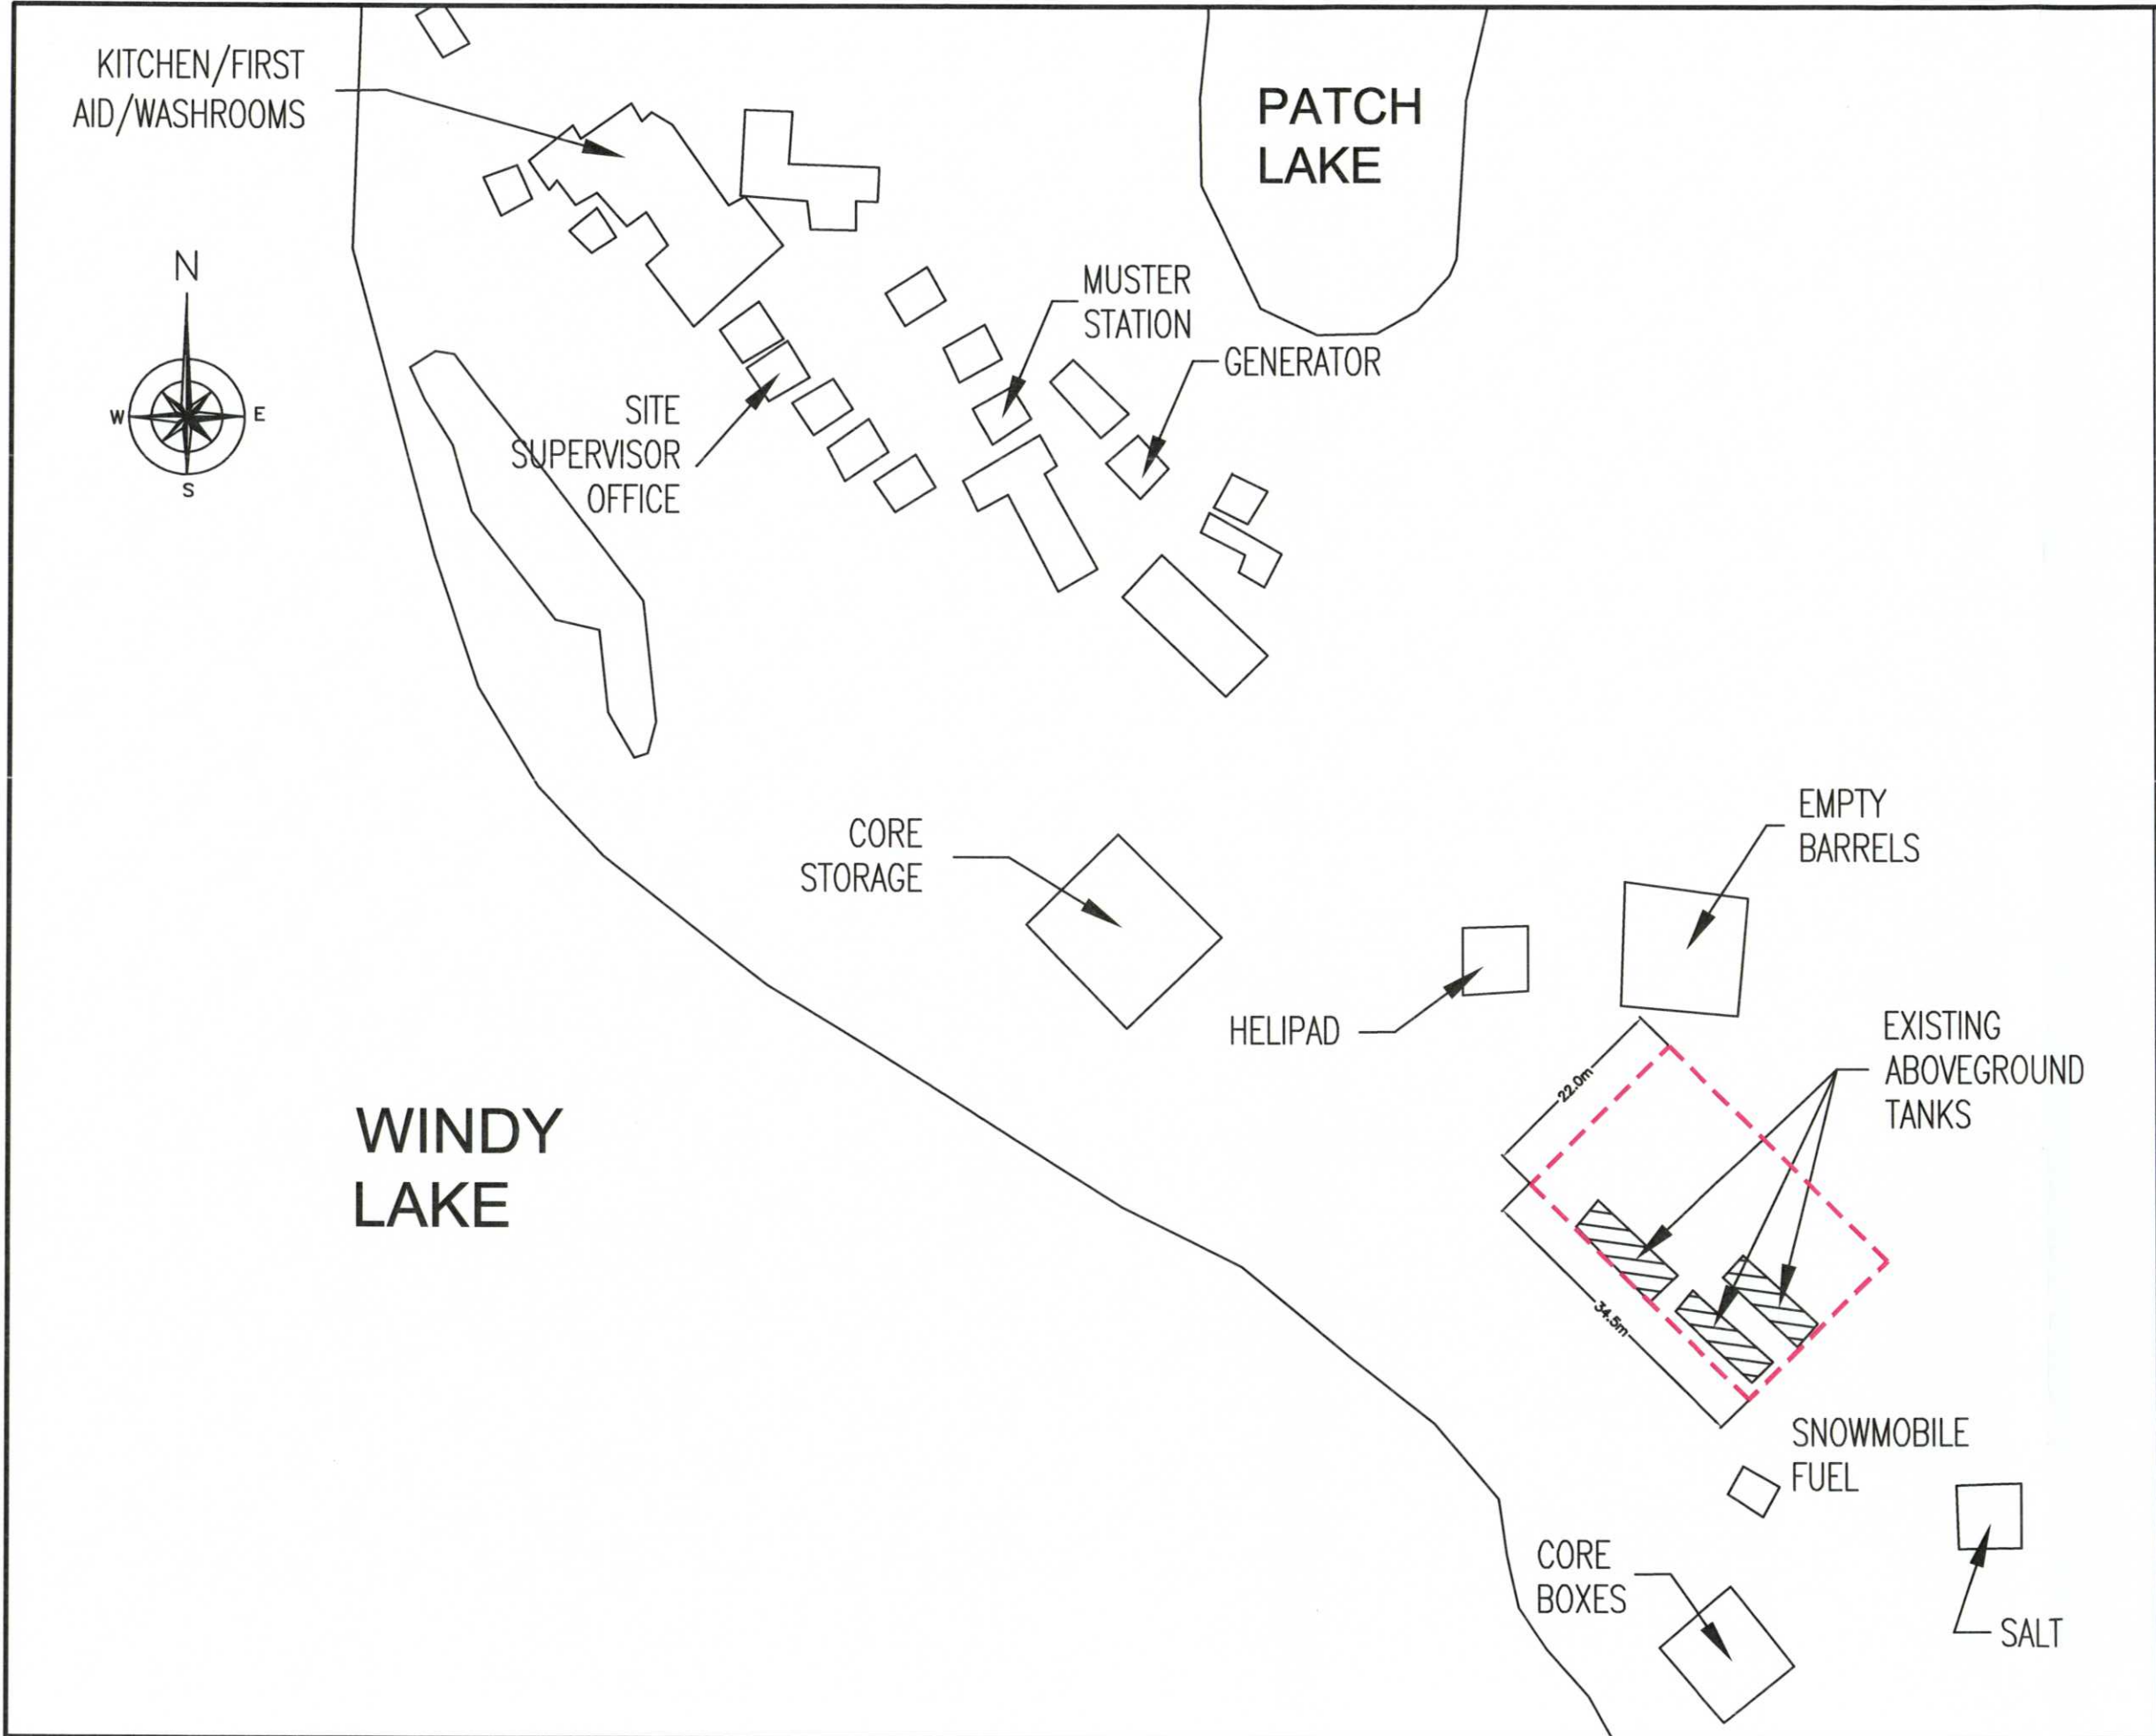


LEGEND



Tank Farm Location



Existing (Not Surveyed)

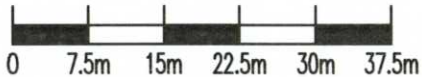

F	PRELIMINARY	05-04-18	V.H.	S.T.	M.-C.D.
NO.	VERSION	DATE	BY	VERIF.	APPR.

MIRAMAR MINING CORP.

SECONDARY CONTAINMENT DESIGN
FOR WINDY LAKE CAMP

WINDY LAKE CAMP, NUNAVUT

SITE LOCATION
AS OF AUGUST 2004

SITE REMEDIATION SOLUTIONS



Biogenie S.R.D.C. Inc.
#136, 2301 Premier Way
Sherwood Park, Alberta, T8H 2K8, Canada
Phone: (780) 416-0414 Fax: (780) 416-0417



MEASUREMENT UNIT Metre	SCALE: 1:750	DATE (month-year): MARCH-2005
DRAWN BY: V. HUYNH	VERIFIED BY: S. TAYLOR	APPROVED BY: M.-C. DROUIN
PROJECT: MM4206	DRAWING NO: MM4206_E1_210_1	PAGE NAME PL3

FIGURE 3


G:\Projects\MM4206\112-PRE\MM4206_E1_210_1.dwg, PL4, 2005-04-18 11:25:00 AM

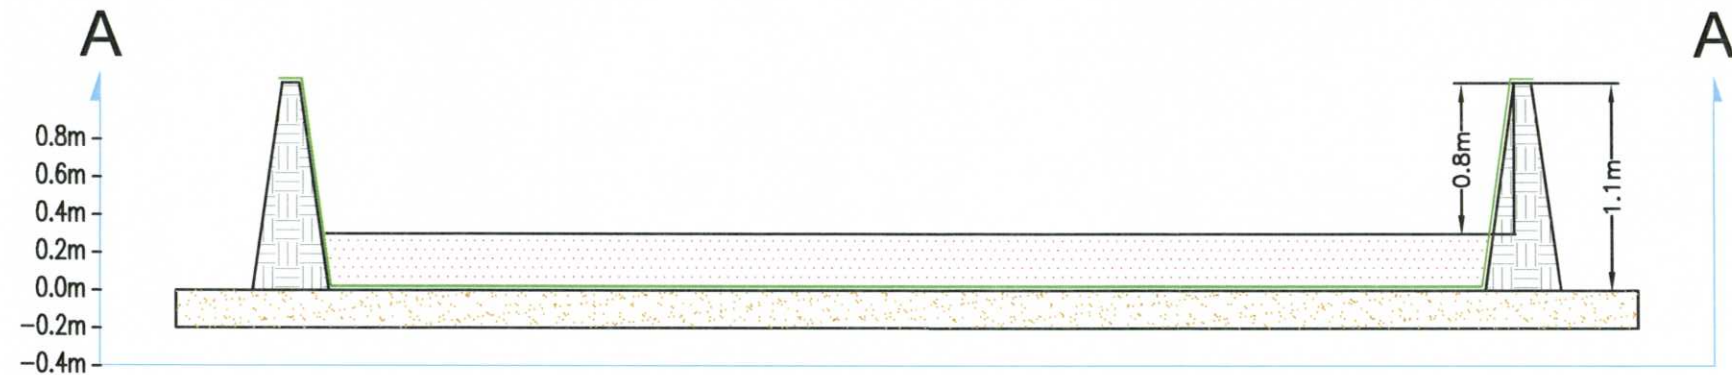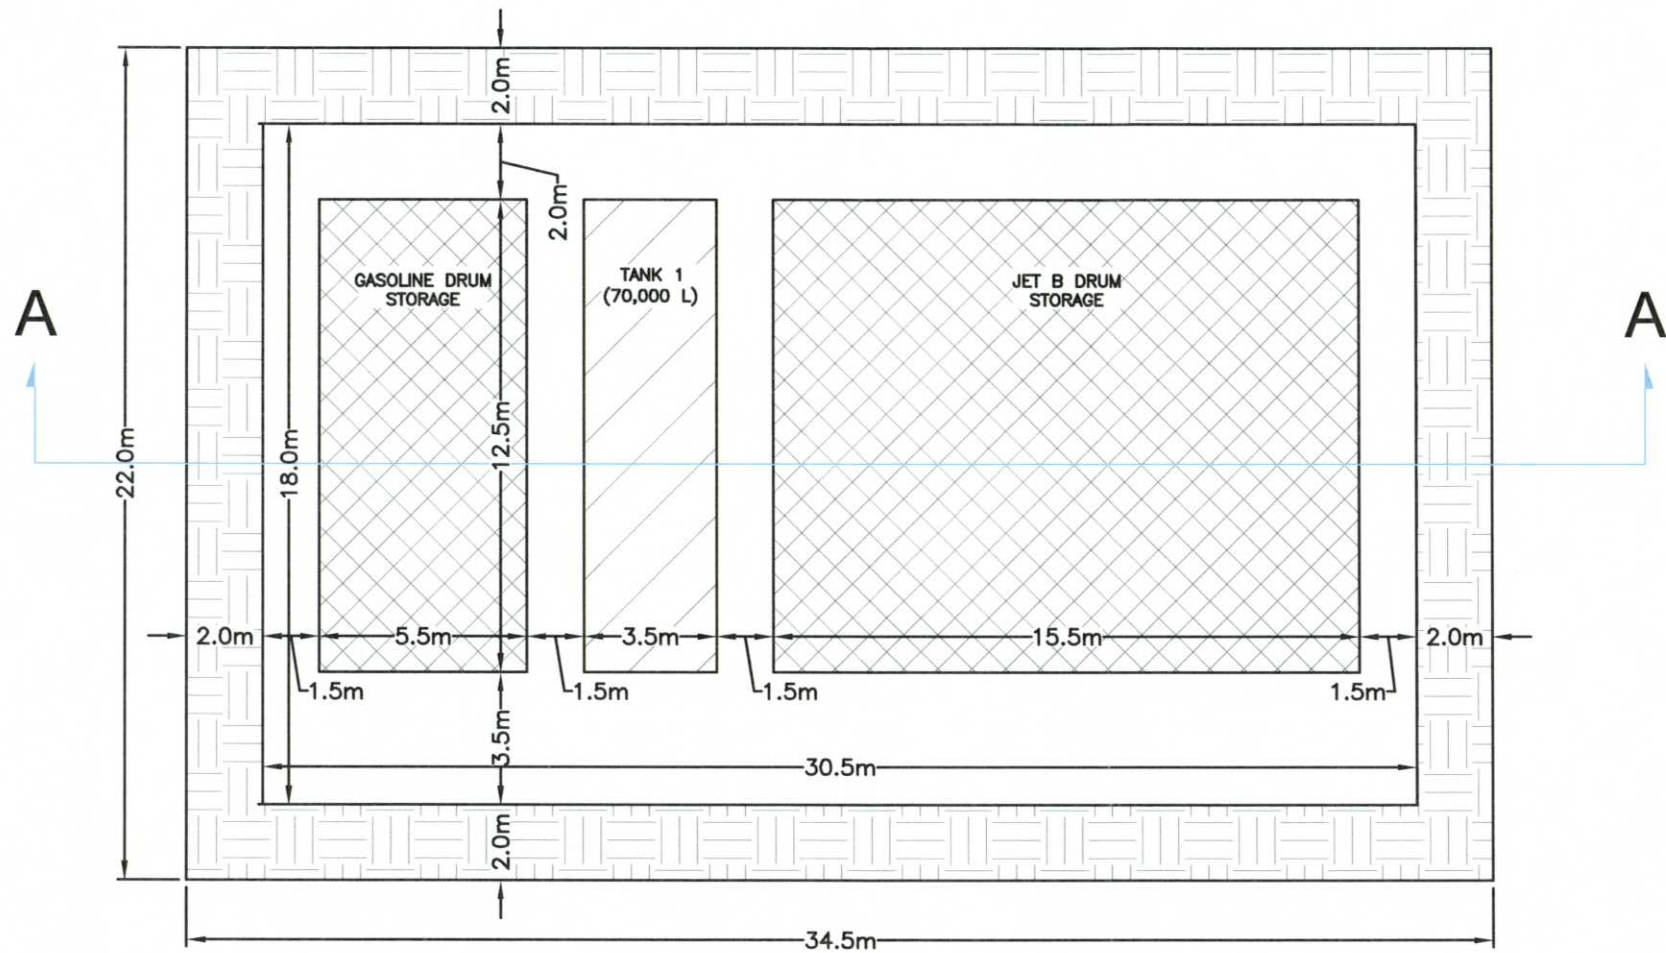

CROSS-SECTION A-A'
Vertical Exaggeration : 5X

LEGEND

- A/G Tank
- Drum Storage
- Berm
- Sand Backfill
- Native Sand
- 30 mil Enviroliner
- Cross-Section

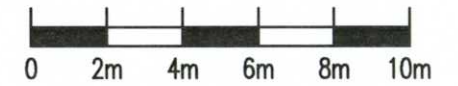

F	PRELIMINARY	05-04-18	V.H.	S.T.	M.-C.D.
NO.	VERSION	DATE	BY	VERIF.	APPR.

MIRAMAR MINING CORP.

SECONDARY CONTAINMENT DESIGN
FOR WINDY LAKE CAMP
WINDY LAKE CAMP, NUNAVUT

SITE REMEDIATION SOLUTIONS

Biogenie S.R.D.C. Inc.
#136, 2301 Premier Way
Sherwood Park, Alberta, T8H 2K8, Canada
Phone: (780) 416-0414 Fax: (780) 416-0417



MEASUREMENT UNIT Metre	SCALE: 1:200	DATE (month-year): MARCH-2005
DRAWN BY: V. HUYNH	VERIFIED BY: S. TAYLOR	APPROVED BY: M.-C. DROUIN
PROJECT: MM4206	DRAWING NO: MM4206_E1_210_1	PAGE NAME PL4