


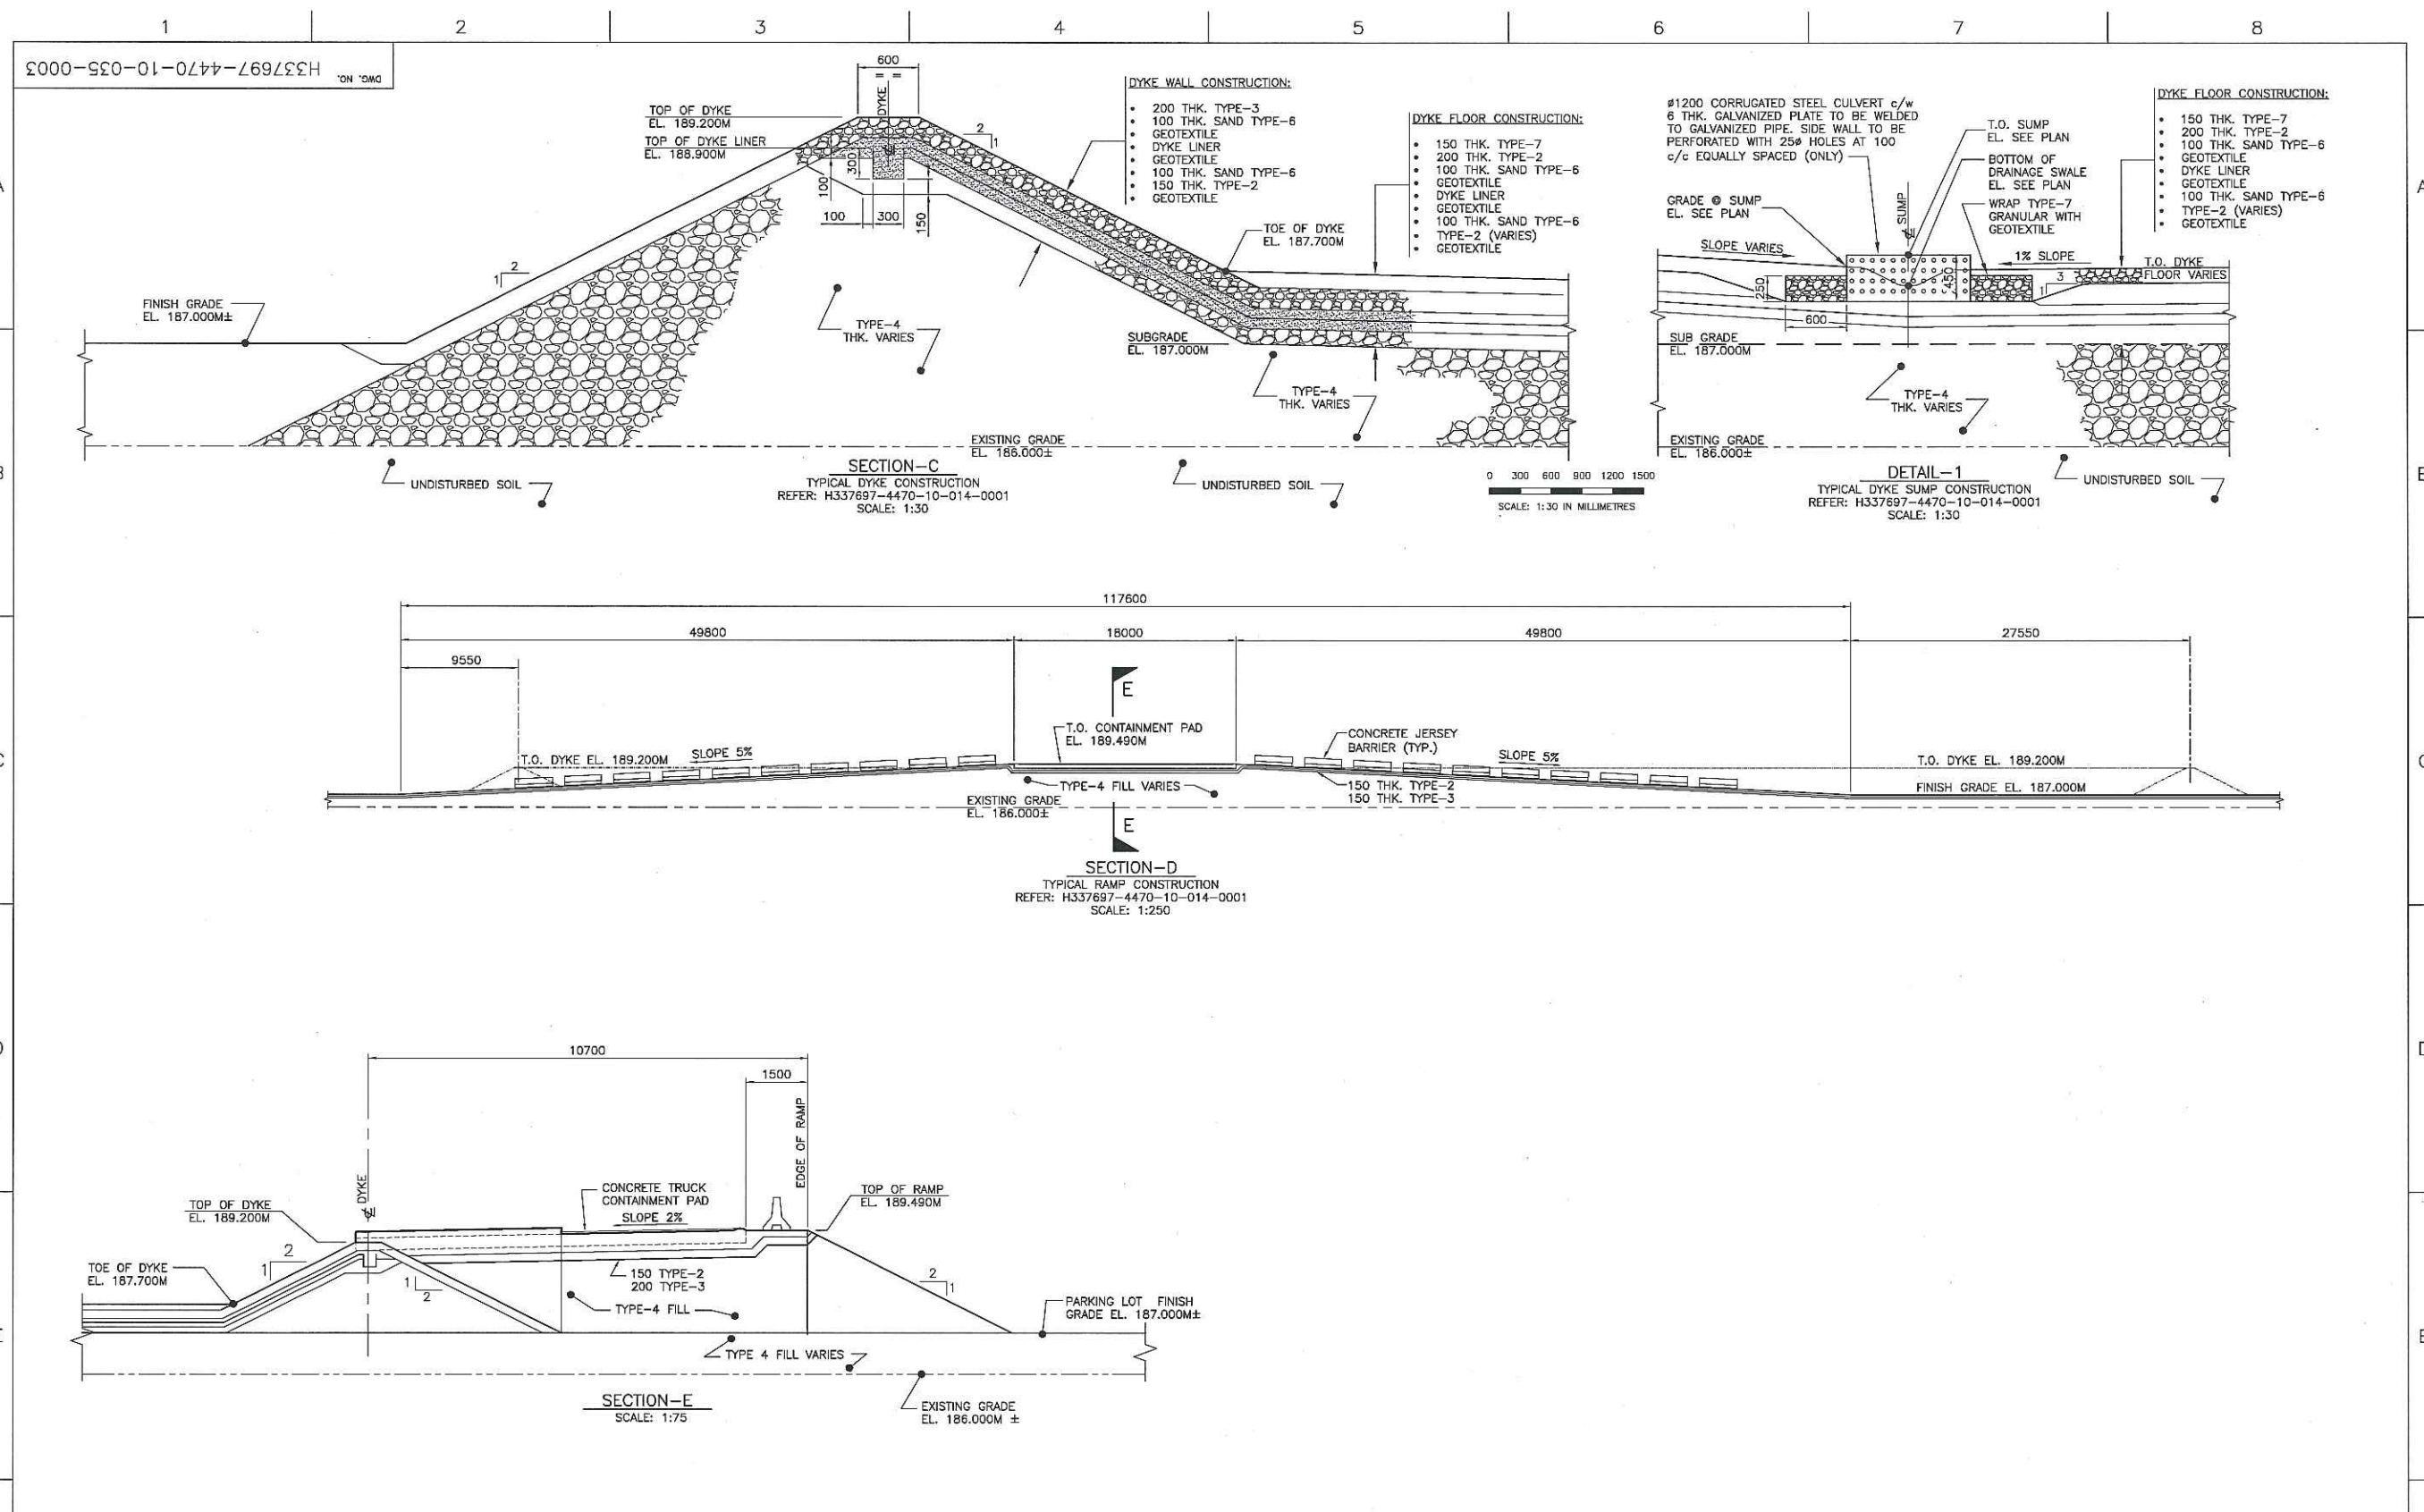

PERMIT TO PRACTICE HATCH LTD. Signature: _____ Date: _____ PERMIT NUMBER: P 512 The Association of Professional Engineers, Geologists and Geophysicists of NWT/NL		REVISIONS <table border="1"><thead><tr><th>NO.</th><th>DESCRIPTION</th><th>BY</th><th>CHK'D</th><th>APP'D</th><th>DATE</th></tr></thead><tbody><tr><td>B</td><td>2012 TANKS AND PIPING IDENTIFIED</td><td>DS</td><td>FB</td><td></td><td>11-12-09</td></tr></tbody></table>		NO.	DESCRIPTION	BY	CHK'D	APP'D	DATE	B	2012 TANKS AND PIPING IDENTIFIED	DS	FB		11-12-09			ISSUE AUTHORIZATION <table border="1"><thead><tr><th>REV.</th><th>ISSUE FOR</th><th>AUTH. BY</th><th>DATE</th></tr></thead><tbody><tr><td>B</td><td>ISSUED FOR 2012 WORK</td><td>FB</td><td>11-12-09</td></tr><tr><td>A</td><td>ISSUED FOR PERMITTING</td><td>FB</td><td>11-12-09</td></tr><tr><td></td><td>REVISED TO PDW APPLICATION</td><td></td><td></td></tr></tbody></table>		REV.	ISSUE FOR	AUTH. BY	DATE	B	ISSUED FOR 2012 WORK	FB	11-12-09	A	ISSUED FOR PERMITTING	FB	11-12-09		REVISED TO PDW APPLICATION			 <table border="1"><thead><tr><th>DESIGNED BY</th><th>DRAWN BY</th></tr></thead><tbody><tr><td>DS</td><td>MP</td></tr></tbody></table> <table border="1"><thead><tr><th>CHECKED BY</th><th>DATE</th></tr></thead><tbody><tr><td>DM</td><td>11-12-09</td></tr><tr><td>PC</td><td>11-11-29</td></tr><tr><td>FB</td><td>11-12-09</td></tr></tbody></table> <table border="1"><thead><tr><th>DATE</th><th>PROJ. MGR.</th></tr></thead><tbody><tr><td></td><td></td></tr></tbody></table>		DESIGNED BY	DRAWN BY	DS	MP	CHECKED BY	DATE	DM	11-12-09	PC	11-11-29	FB	11-12-09	DATE	PROJ. MGR.			 MARY RIVER PROJECT MINE SITE RAIL OFFLOAD TANK FARM TYPICAL DYKE DETAILS <table border="1"><thead><tr><th>SCALE</th><th>DWG. NO.</th><th>REV.</th></tr></thead><tbody><tr><td>OR AS NOTED</td><td>H337697-4470-10-035-0003</td><td>B</td></tr></tbody></table>		SCALE	DWG. NO.	REV.	OR AS NOTED	H337697-4470-10-035-0003	B
NO.	DESCRIPTION	BY	CHK'D	APP'D	DATE	
B	2012 TANKS AND PIPING IDENTIFIED	DS	FB		11-12-09	
REV.	ISSUE FOR	AUTH. BY	DATE	
B	ISSUED FOR 2012 WORK	FB	11-12-09	
A	ISSUED FOR PERMITTING	FB	11-12-09	
	REVISED TO PDW APPLICATION	
DESIGNED BY	DRAWN BY	
DS	MP	
CHECKED BY	DATE	
DM	11-12-09	
PC	11-11-29	
FB	11-12-09	
DATE	PROJ. MGR.	
SCALE	DWG. NO.	REV.	
OR AS NOTED	H337697-4470-10-035-0003	B	