


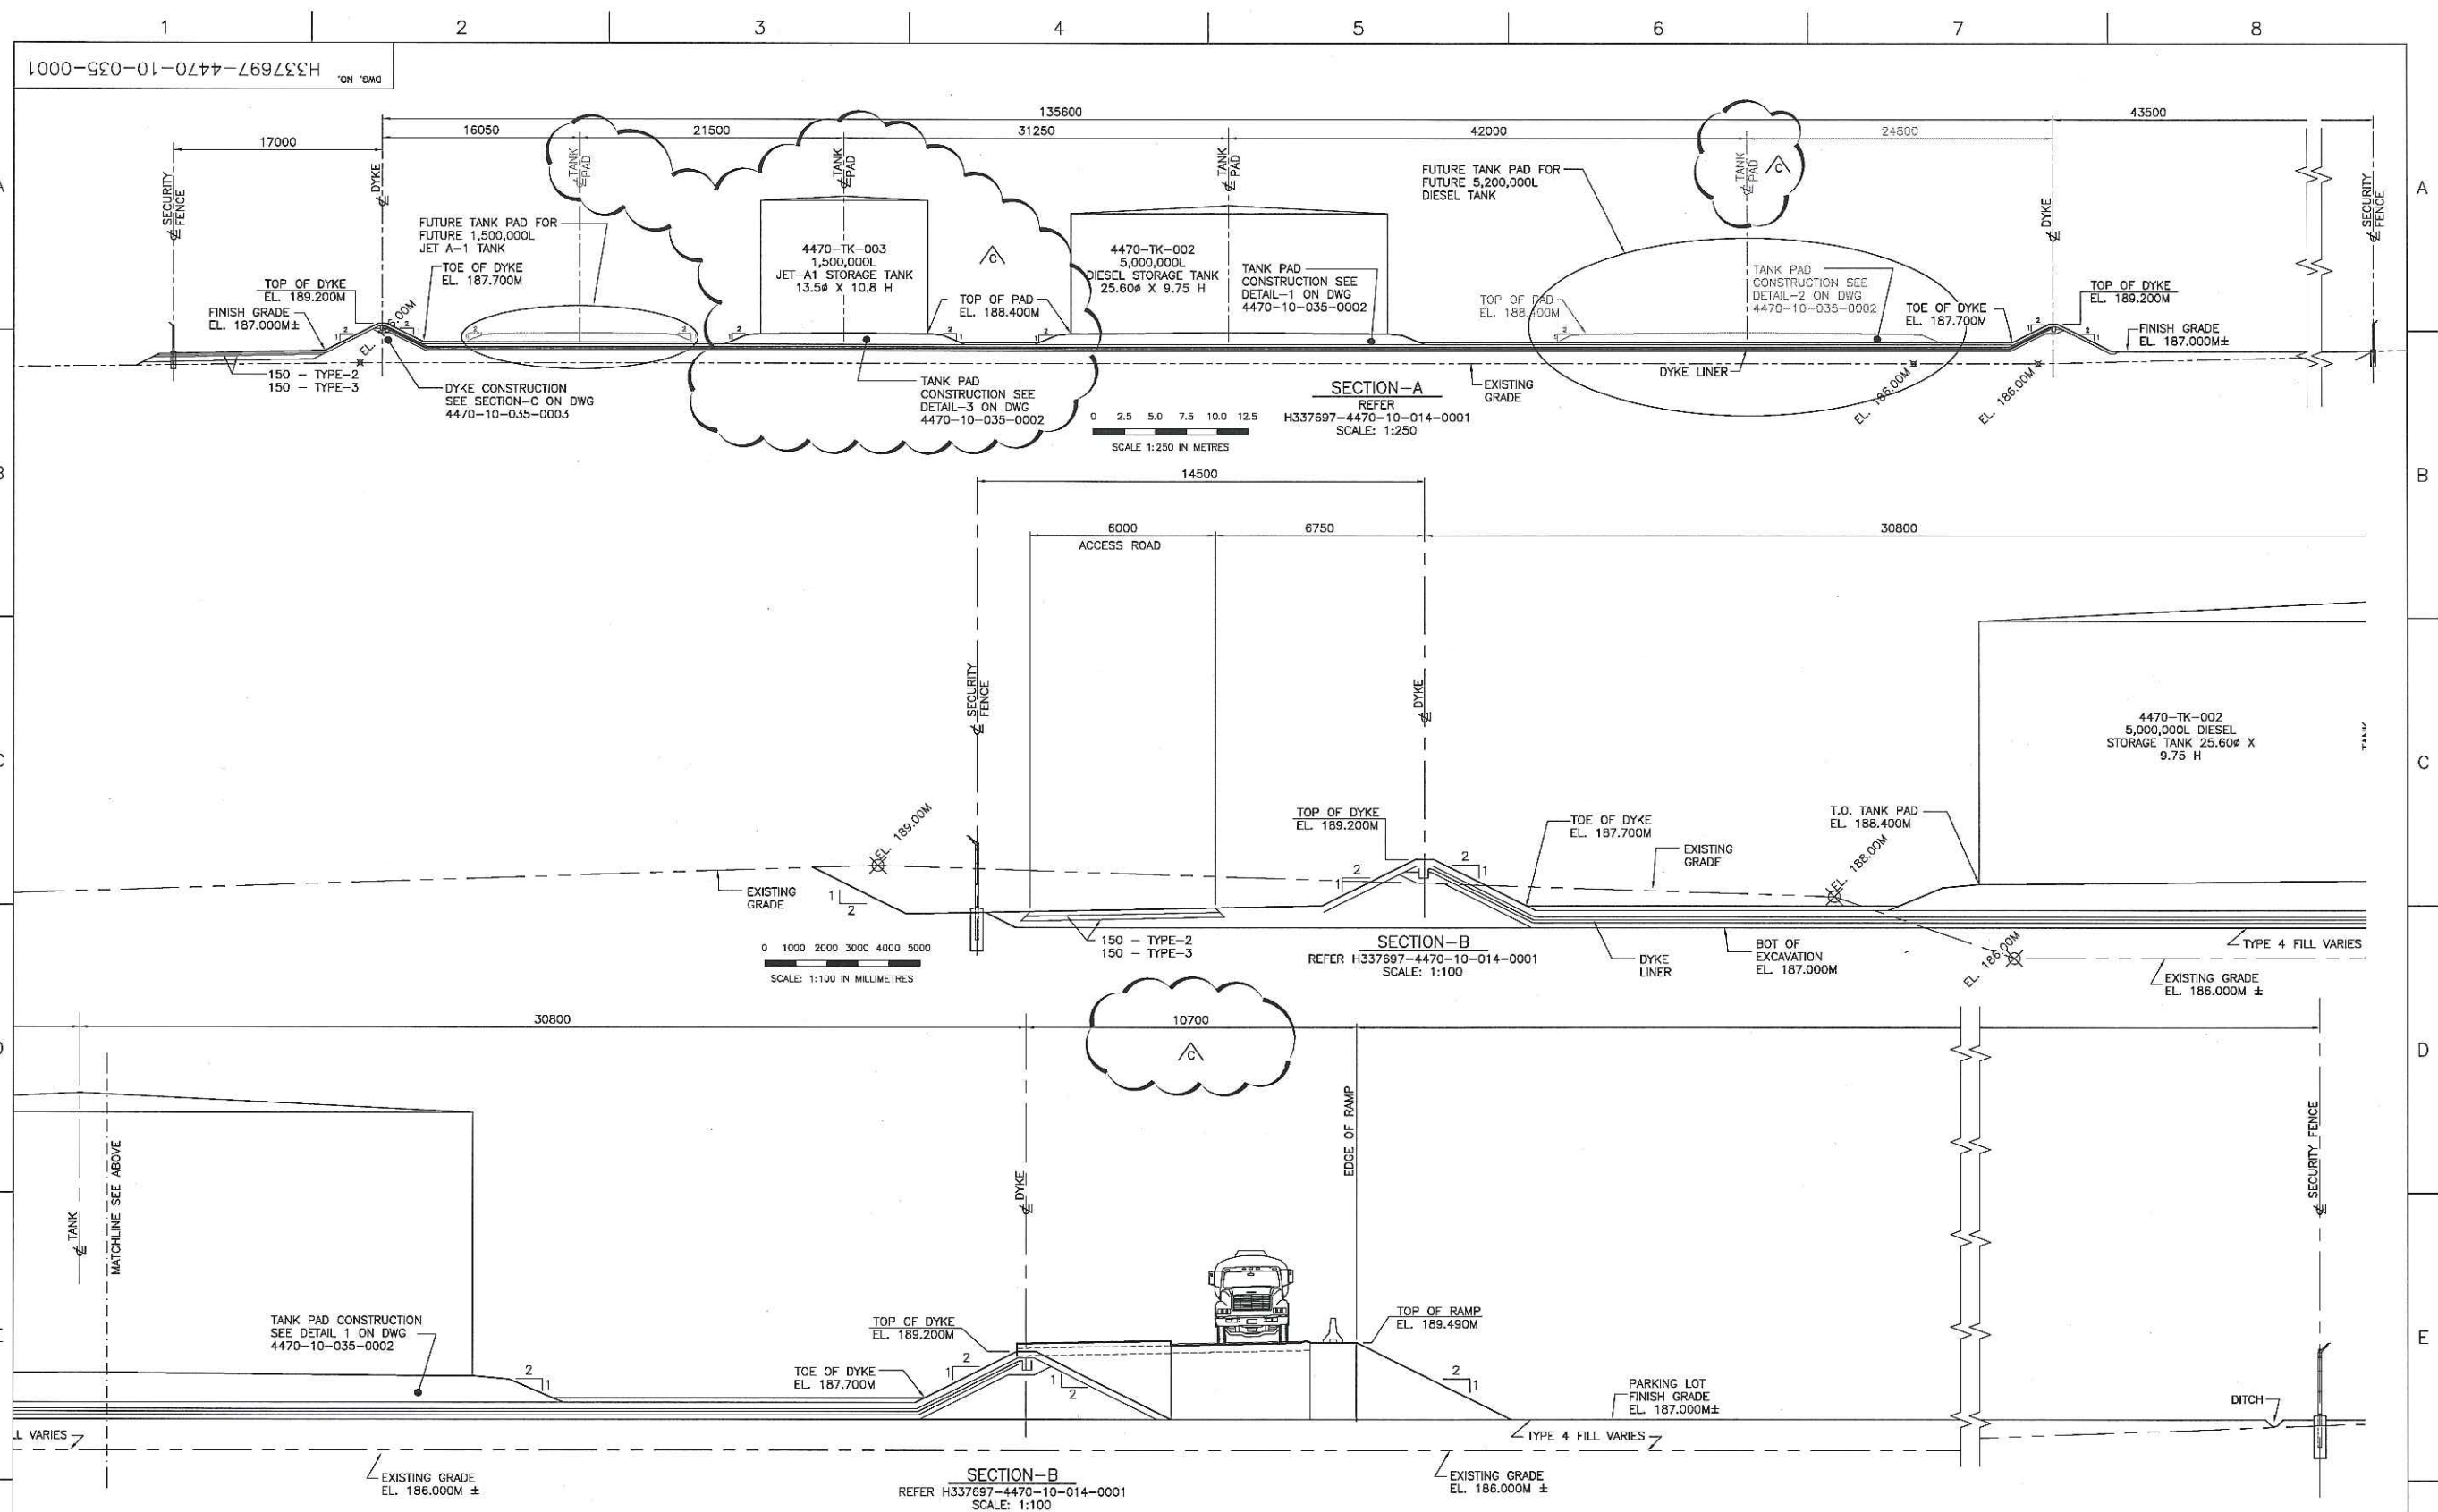

PERMIT TO PRACTICE HATCH LTD. Signature: _____ Date: _____ PERMIT NUMBER: P 512 The Association of Professional Engineers, Geologists and Geophysicists of NWT/NU		REVISIONS <table border="1"><thead><tr><th>NO.</th><th>DESCRIPTION</th><th>BY</th><th>CHK'D</th><th>APP'D</th><th>DATE</th></tr></thead><tbody><tr><td>C</td><td>2012 TANKS AND PIPING IDENTIFIED</td><td>DS</td><td>FB</td><td></td><td>11-12-09</td></tr><tr><td>B</td><td>TANK PAD & DYKE RAMP SIZES REVISED</td><td>DS</td><td>FB</td><td></td><td>11-12-09</td></tr></tbody></table>		NO.	DESCRIPTION	BY	CHK'D	APP'D	DATE	C	2012 TANKS AND PIPING IDENTIFIED	DS	FB		11-12-09	B	TANK PAD & DYKE RAMP SIZES REVISED	DS	FB		11-12-09	ISSUE AUTHORIZATION <table border="1"><thead><tr><th>REV.</th><th>ISSUE FOR</th><th>AUTH. BY</th><th>DATE</th></tr></thead><tbody><tr><td>C</td><td>ISSUED FOR 2012 WORK</td><td>FB</td><td>11-12-09</td></tr><tr><td>B</td><td>ISSUED FOR PERMITTING</td><td>FB</td><td>11-12-09</td></tr><tr><td>A</td><td>REVISED TO PDW APPLICATION</td><td>FB</td><td>11-12-09</td></tr><tr><td>A</td><td>ISSUED FOR ENVIRONMENTAL PERMIT</td><td>FB</td><td>11-09-23</td></tr></tbody></table>		REV.	ISSUE FOR	AUTH. BY	DATE	C	ISSUED FOR 2012 WORK	FB	11-12-09	B	ISSUED FOR PERMITTING	FB	11-12-09	A	REVISED TO PDW APPLICATION	FB	11-12-09	A	ISSUED FOR ENVIRONMENTAL PERMIT	FB	11-09-23	HATCH DESIGNED BY: PC DATE: 11-05-13 CHECKED BY: FCK DATE: 11-08-05 PROJ. DES. COORD.: DATE: 11-09-23 DATE: _____		Baffinland Iron Mines Corporation MARY RIVER PROJECT MINE SITE RAIL OFFLOAD TANK FARM DYKE SECTIONS SCALE: 1:250 DWG. NO.: H337697-4470-10-035-0001 REV. C	
NO.	DESCRIPTION	BY	CHK'D	APP'D	DATE	
C	2012 TANKS AND PIPING IDENTIFIED	DS	FB		11-12-09	
B	TANK PAD & DYKE RAMP SIZES REVISED	DS	FB		11-12-09	
REV.	ISSUE FOR	AUTH. BY	DATE	
C	ISSUED FOR 2012 WORK	FB	11-12-09	
B	ISSUED FOR PERMITTING	FB	11-12-09	
A	REVISED TO PDW APPLICATION	FB	11-12-09	
A	ISSUED FOR ENVIRONMENTAL PERMIT	FB	11-09-23	