




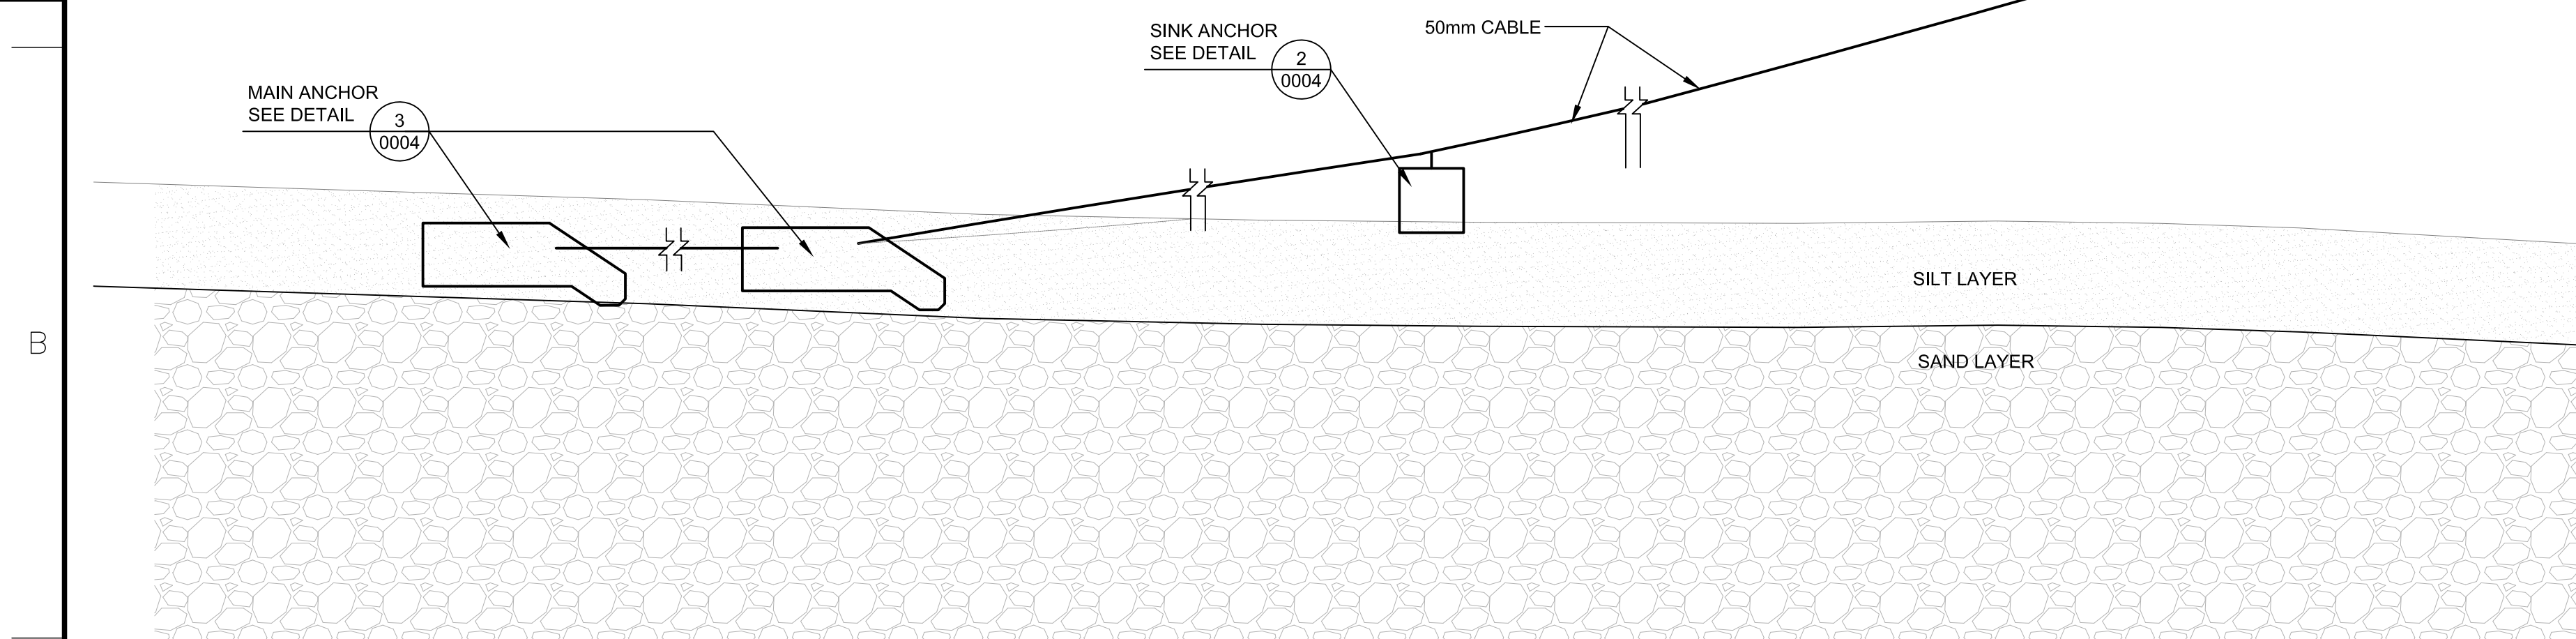


PRECAST CONCRETE MOORING ANCHOR (CONCEPT)

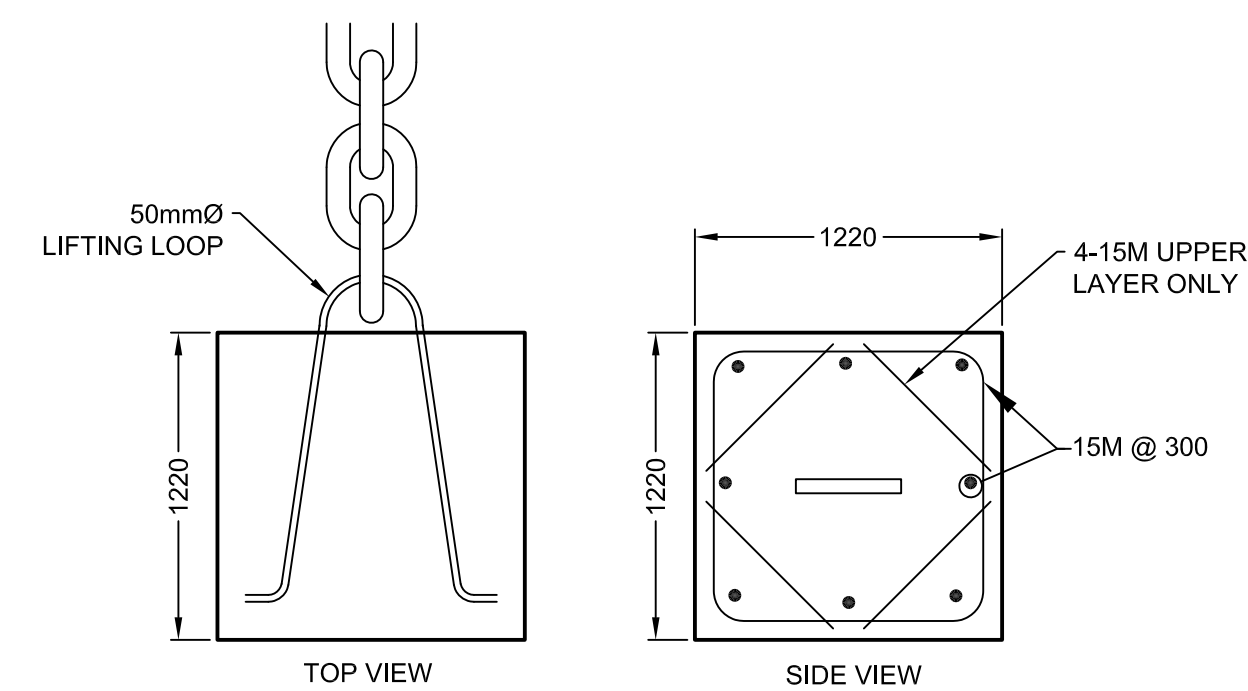


2 SINK ANCHOR (CONCEPT)
0004 SCALE: 1:30

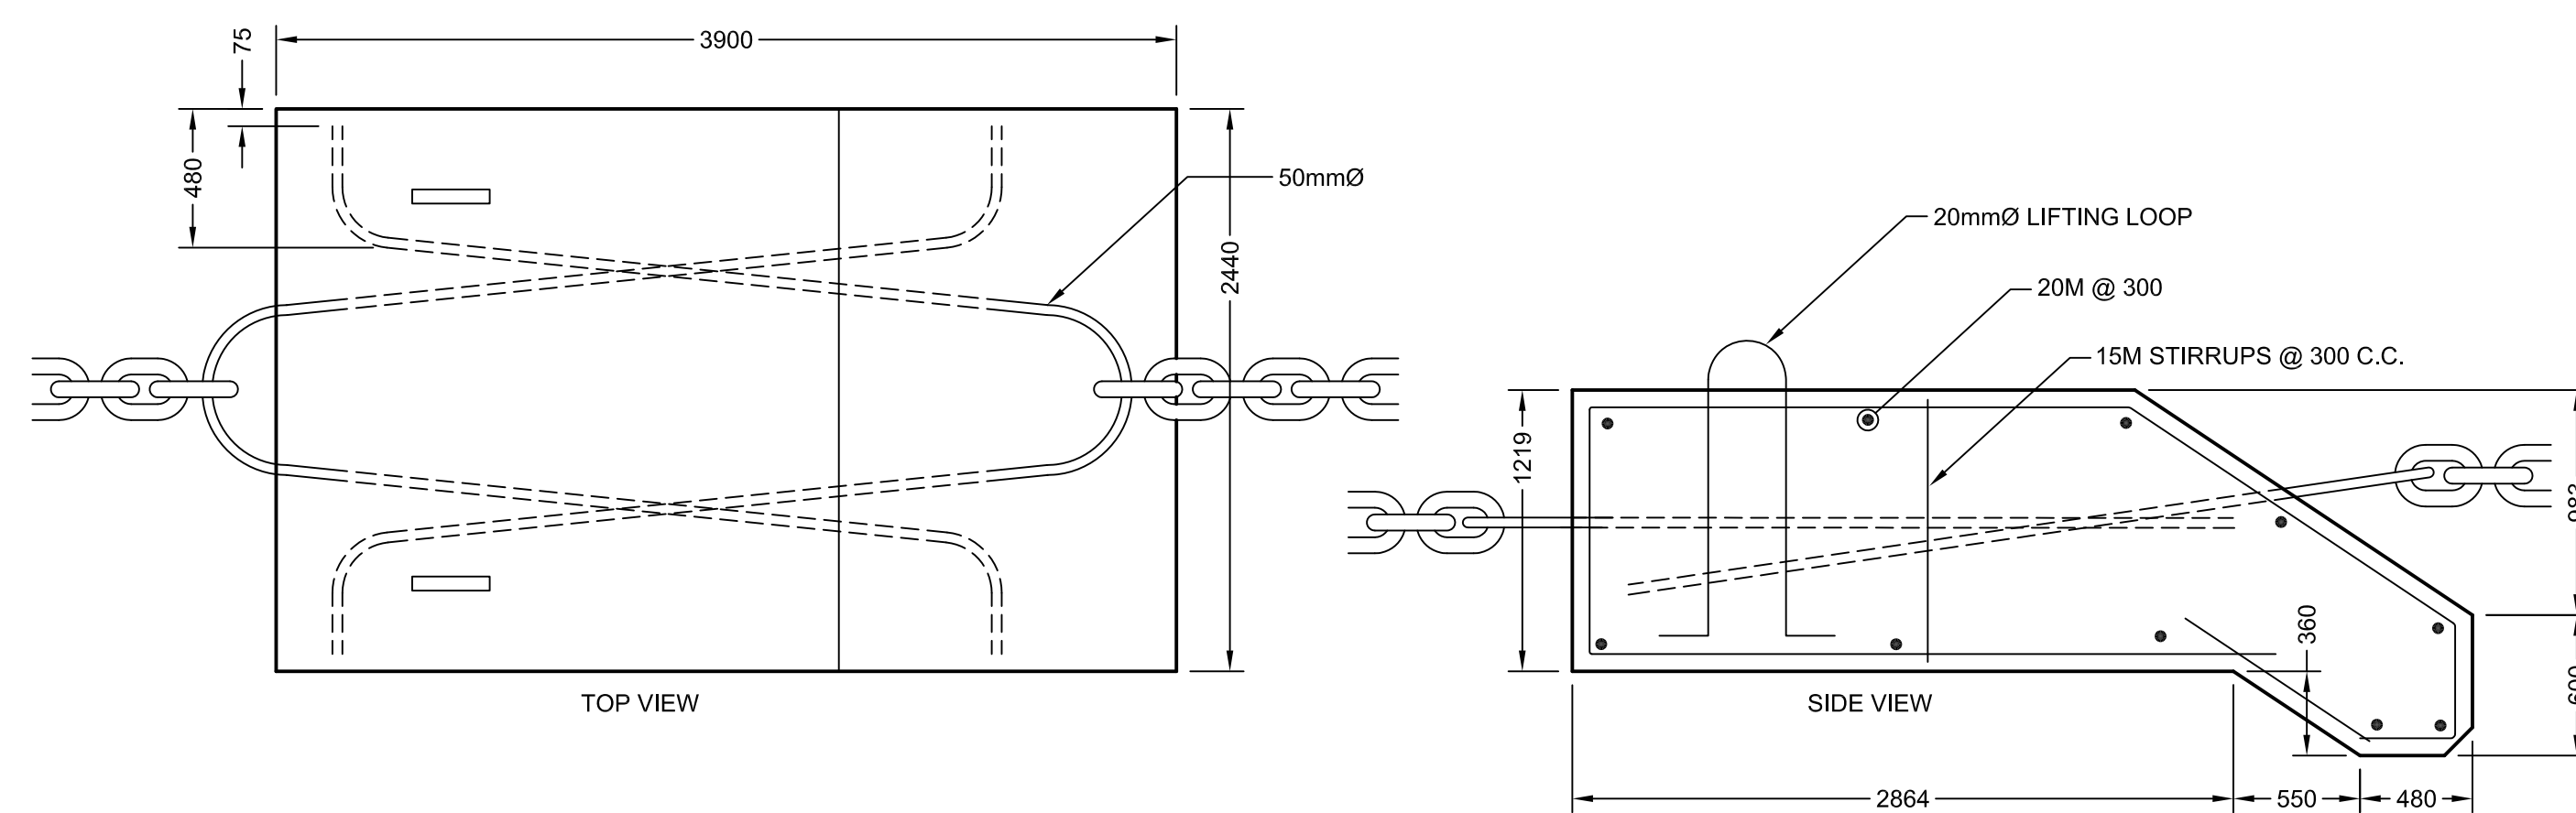


3 ANCHOR DETAILS (CONCEPT)
0004 SCALE: 1:30

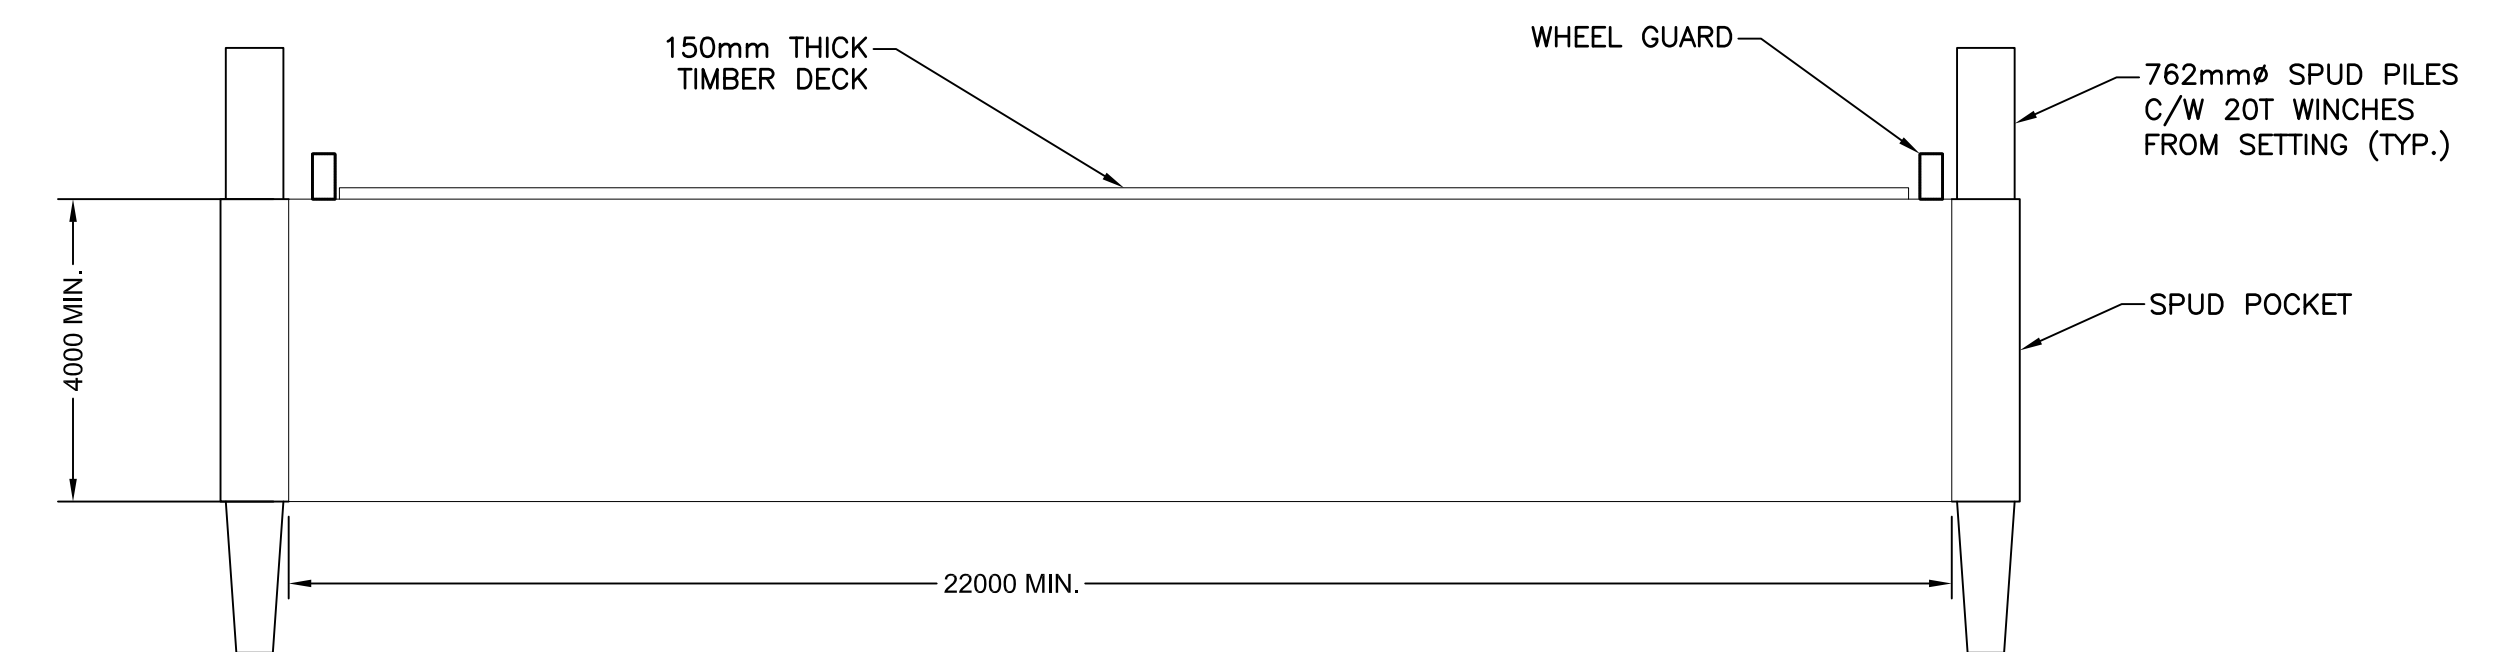

BARGE SECTION B
SCALE: 1:100

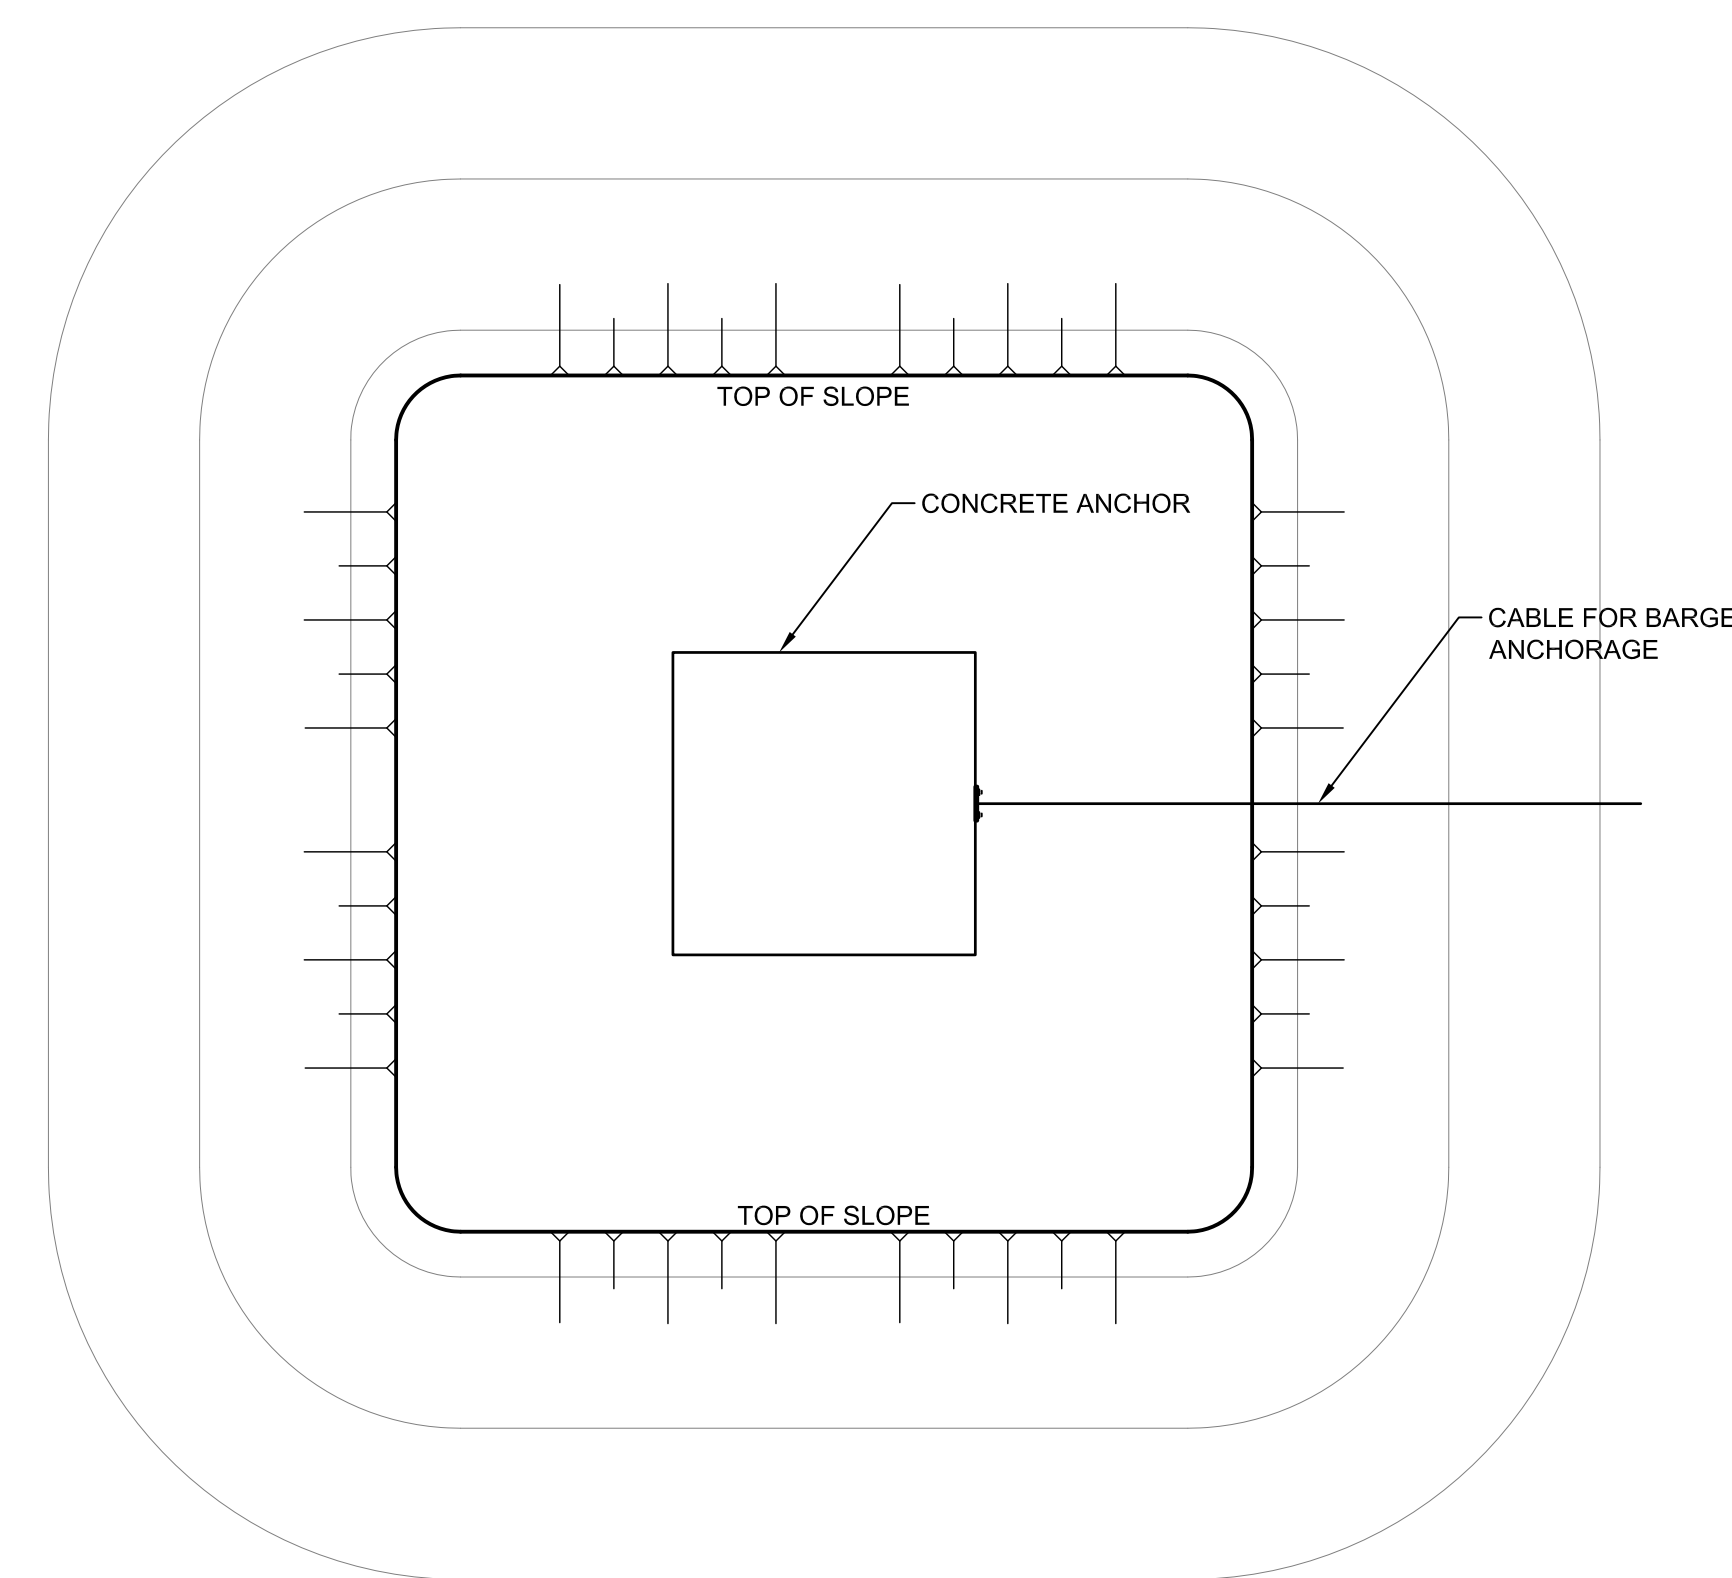

LAND ANCHOR — PLAN (CONCEPT)

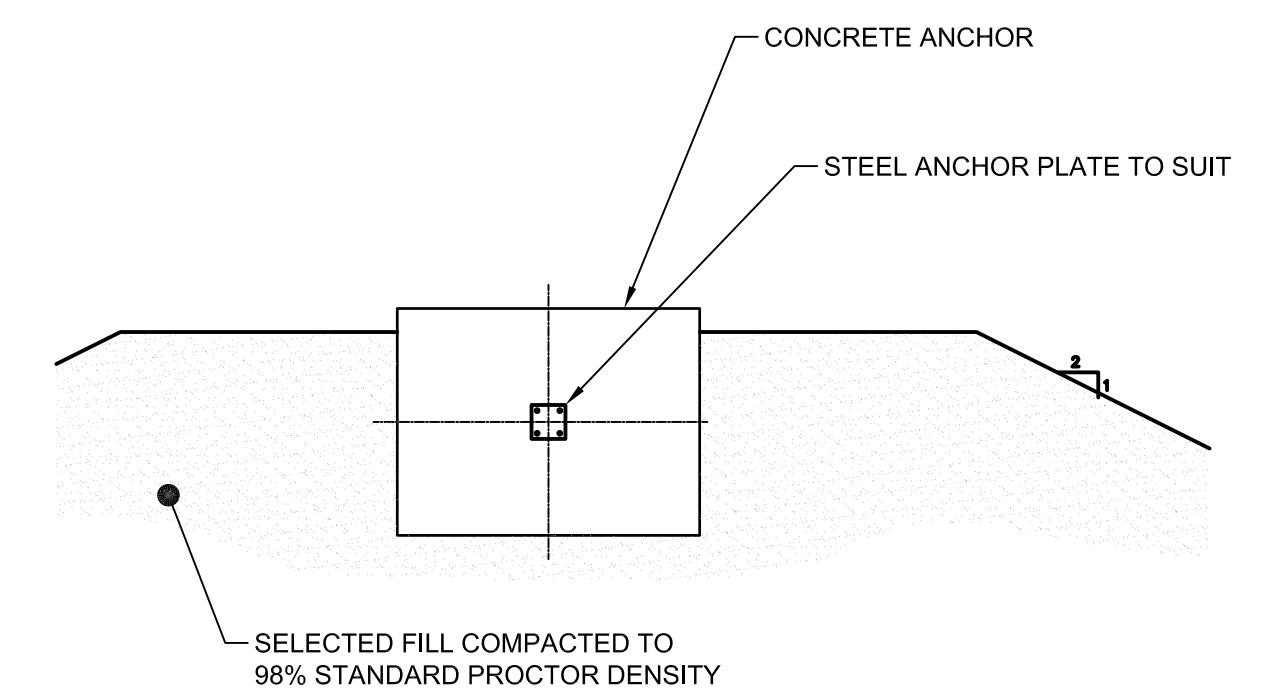

LAND ANCHOR – ELEVATION (CONCEPT)
SCALE: 1:100

NOTE:
CONCRETE ANCHOR TO BE DESIGNED, FABRICATED
AND INSTALLED BY CONTRACTOR.

DRAWING NO.	DRAWING TITLE
	REFERENCE DRAWINGS

75% COMPLETE
THIS DRAWING IS FOR
INFORMATION ONLY
DO NOT USE FOR
CONSTRUCTION

[illegible]

A	ISSUED FOR 75% REVIEW	KS	LF	11-08-2	
REV.	ISSUE FOR	AUTH. BY	DATE		
ISSUE AUTHORIZATION					

			
DESIGNED BY DRAWN BY N. TOHME DATE 08/30/2011 CHECKED BY DSCPC, ENGR DATE PROJ. ENGR PROJ. DES. COORD. DATE PROJ. MOR. PROJECT NUMBER H337697		MARY RIVER IRON ORE PROJECT MILNE INLET CONSTRUCTION DOCK DETAILS SCALE AS SHOWN DRAWING NO. H337697-3110-12-042-0004	
		REVISION A	