
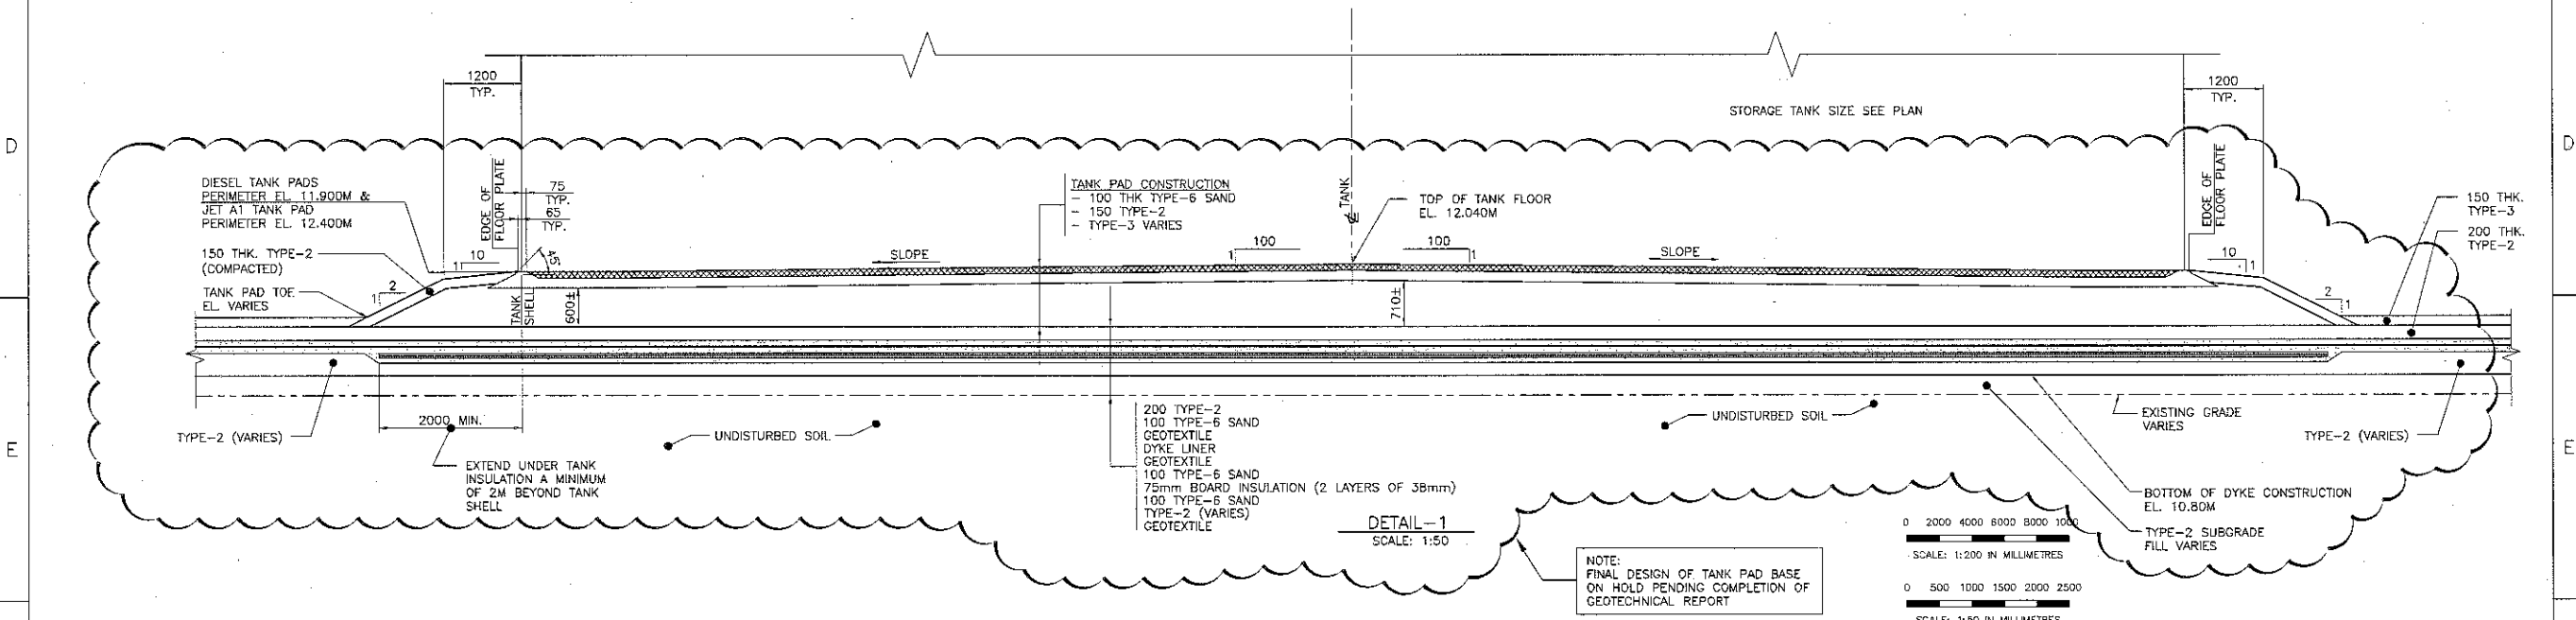
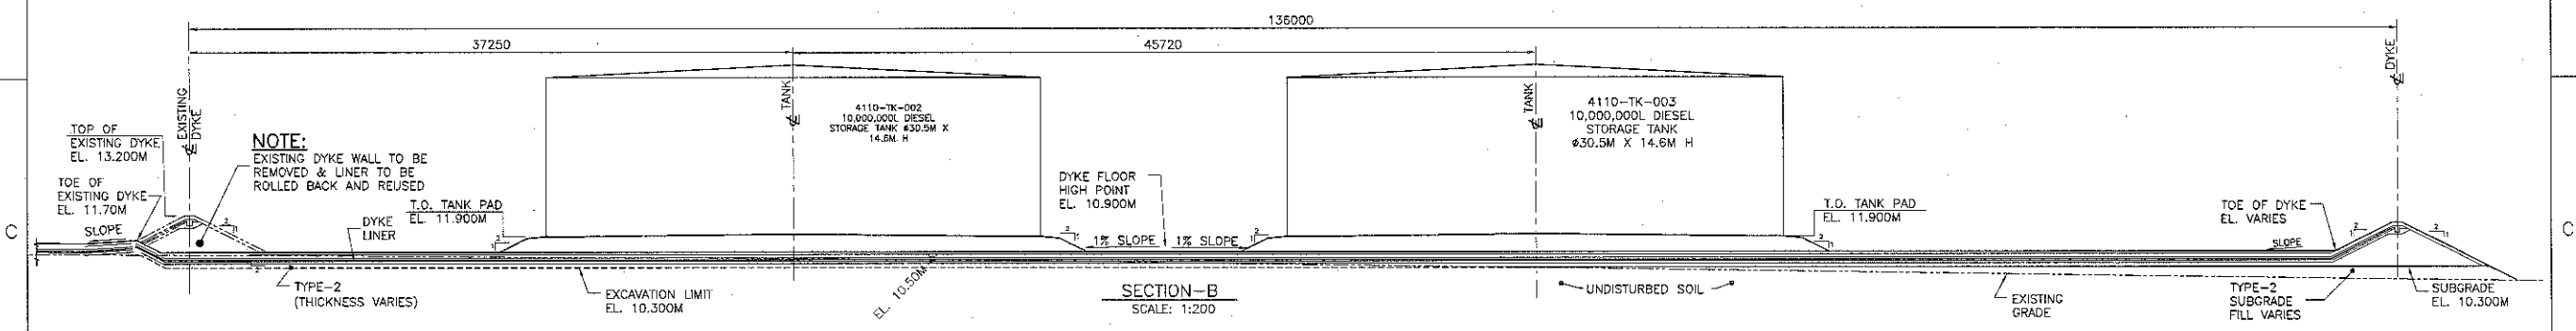
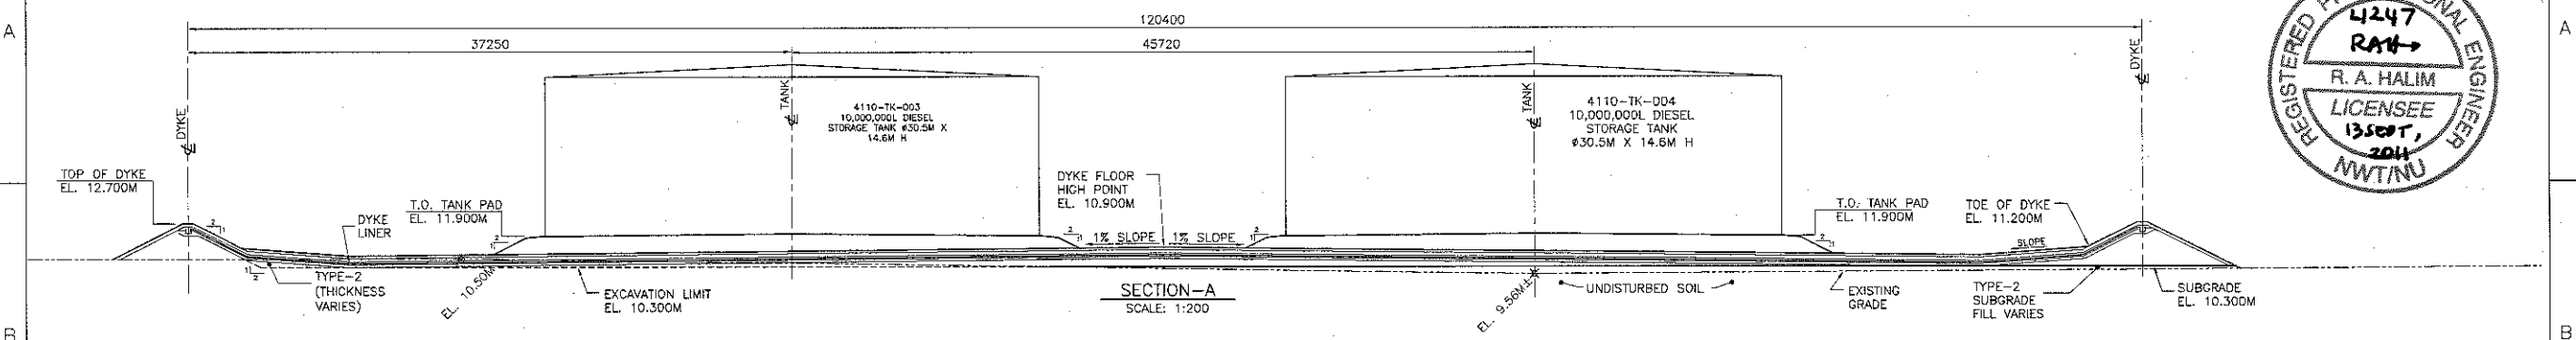


DWG. NO. H337697-4110-10-035-0005

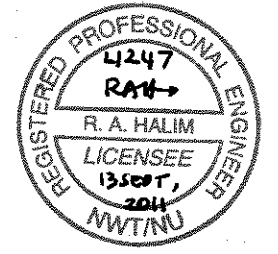

DESIGNED BY DS DATE 11-05-13		DRAWN BY MWP DATE 11-05-13		DISCIP. ENGR. JM DATE 11-09-08		PROJ. DES. COORD. F. BUTTS DATE	
CHECKED BY FJK DATE 11-09-08		AUTH. BY FB DATE 11-09-09		DATE 11-09-09		DATE	
REV.		ISSUE FOR		AUTH. BY		DATE	
A		ISSUED FOR PERMITTING - PDW		FB		11-09-09	
REV.		ISSUE FOR		AUTH. BY		DATE	
A		ISSUED FOR PERMITTING - PDW		FB		11-09-09	

NO.	DESCRIPTION	BY	CHK'D	APP'D	DATE
REVISIONS					

DRAWING NO.		DRAWING TITLE	
1		REFERENCE DRAWINGS	

PERMIT TO PRACTICE HATCH LTD. Signature: <i>R. A. Halim</i> Date: SEPT 13 / 2011 PERMIT NUMBER: P 512 The Association of Professional Engineers Geologists and Geophysicists of NWT/NU		SEAL	
---	--	------	--

HATCH		Baffinland	
MARY RIVER PROJECT			
MILNE INLET FUEL SYSTEM EXPANSION DYKE EXTENSION SECTIONS			
SCALE	DWG. NO. H337697-4110-10-035-0005	REV.	A