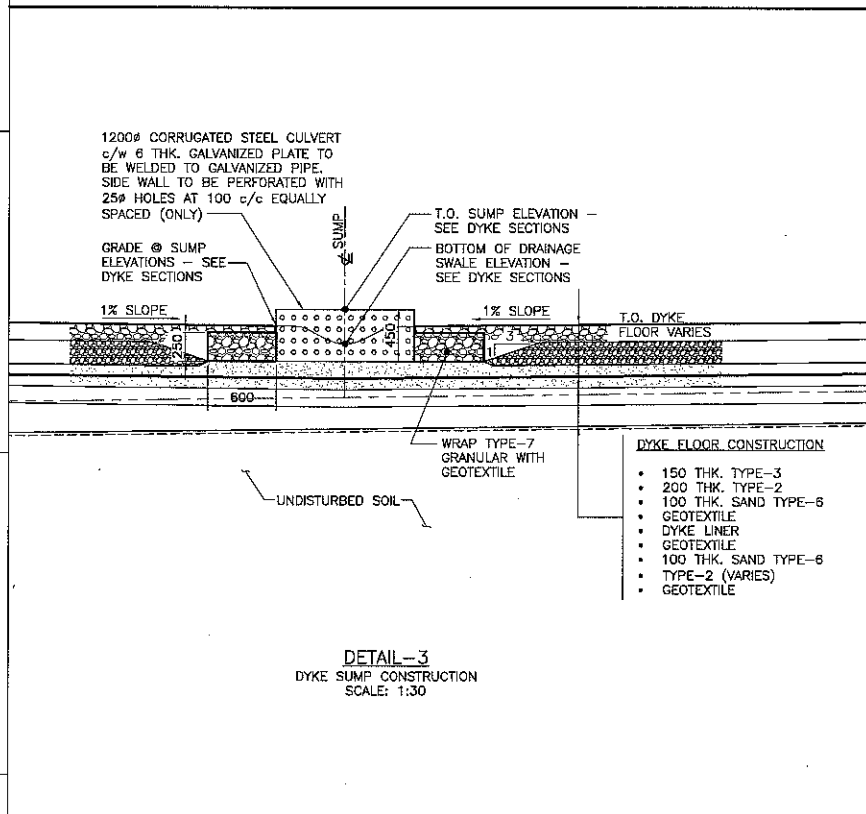
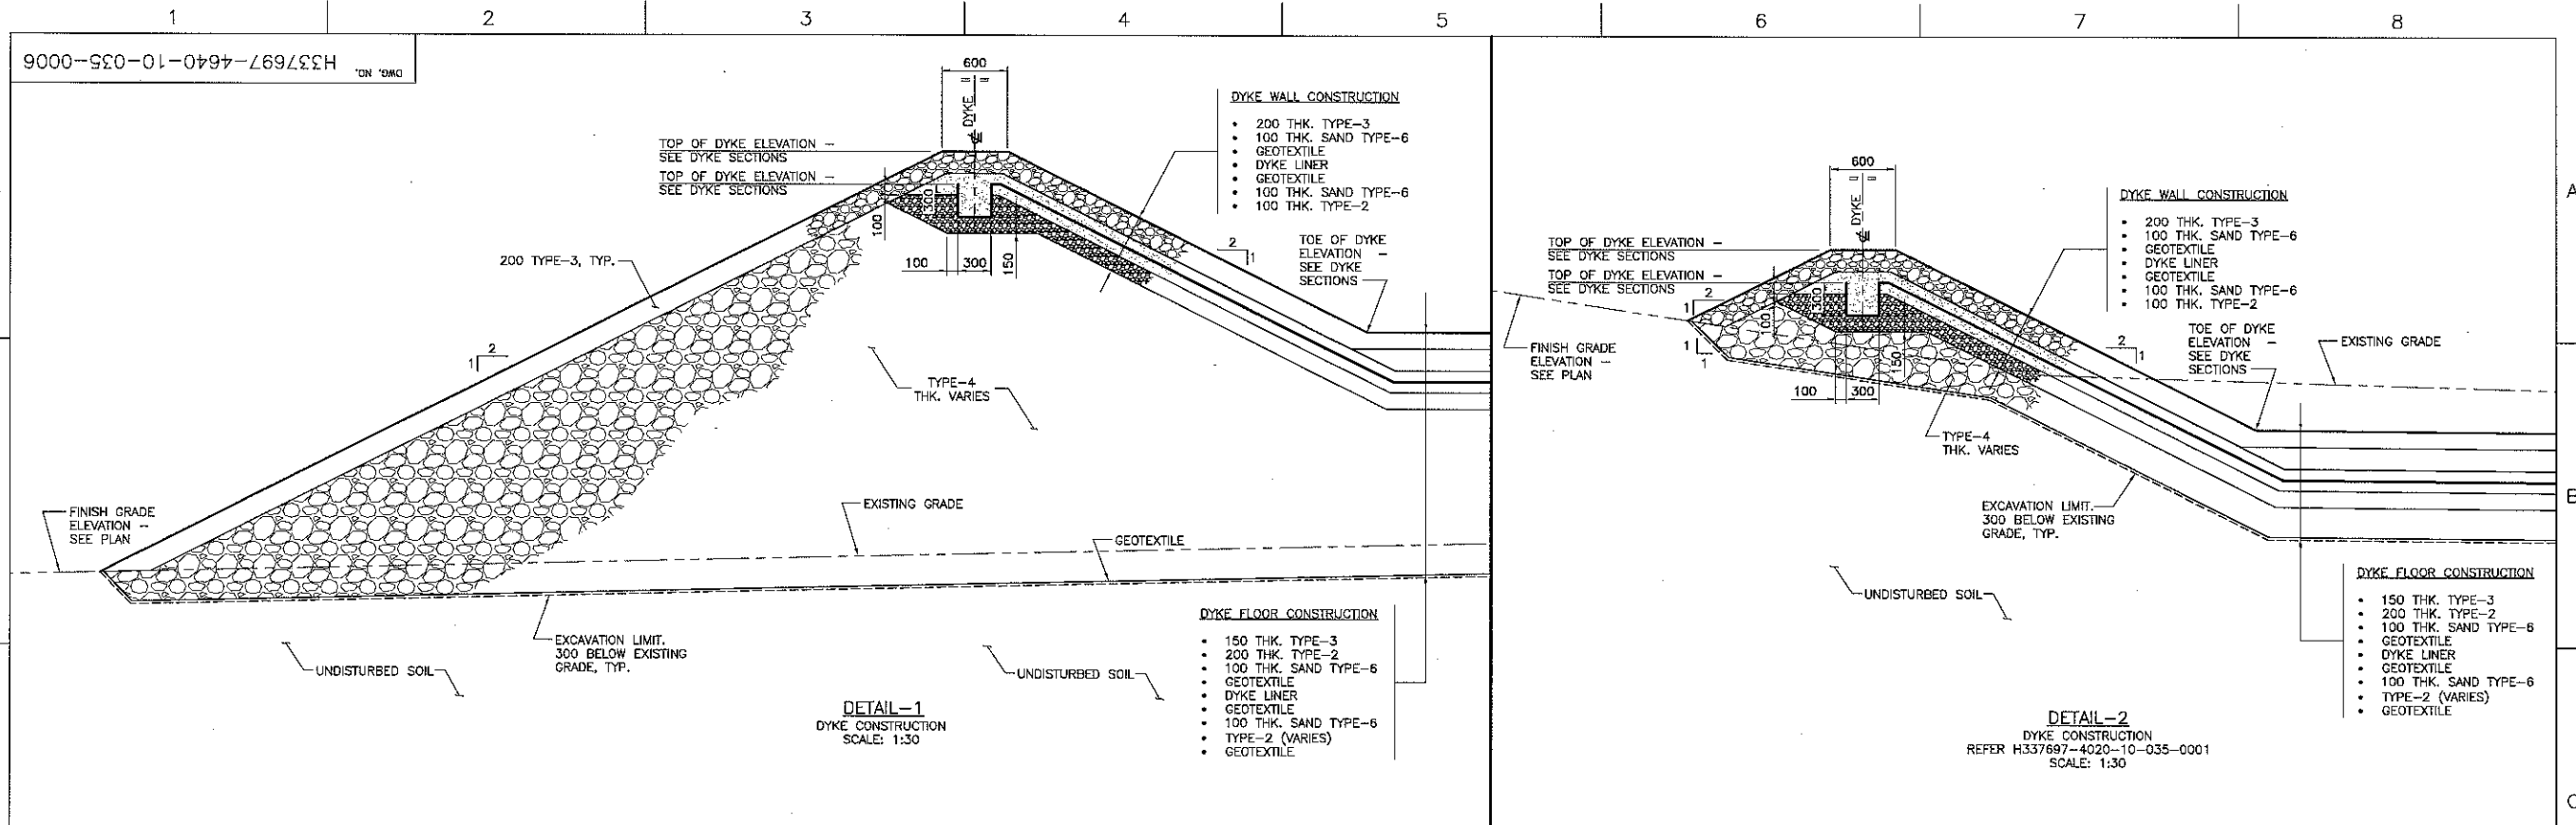


PRELIMINARY
NOT FOR CONSTRUCTION

DRAWING NO.		DRAWING TITLE	
1		2	
3		4	
5		6	
7		8	

PERMIT TO PRACTICE HATCH LTD. Signature: <i>[Signature]</i> Date: SEPT 13/2011 PERMIT NUMBER: P 512 The Association of Professional Engineers Geologists and Geophysicists of NWTNU		NO.		DESCRIPTION		BY		CHK'D		APP'D		DATE	
1		2		3		4		5		6		7	
8		9		10		11		12		13		14	

HATCH		Baffinland	
DESIGNED BY DS DATE 11-08-30		DRAWN BY DM DATE 11-08-30	
CHECKED BY FB DATE 11-08-30		DISCIP. ENGR. JM DATE 11-08-30	
PROJ. DES. COORD. FB DATE 11-08-30		PROJ. ENGR. FB DATE 11-08-30	
ISSUED FOR PERMITTING - POW REV. 1 DATE 11-09-09		AUTH. BY DATE 11-09-09	
DATE		DATE	

SCALE 1:30 OR AS NOTED		DWG. NO. H337697-4640-10-035-0006		REV. A	
------------------------------	--	--------------------------------------	--	-----------	--