


**PLACER DOME CANADA**

**MAZE LAKE PROJECT**  
Kivalliq District, Nunavut  
NTS 55K/5

**Location Map**

G. N. LUSTIG CONSULTING LTD.



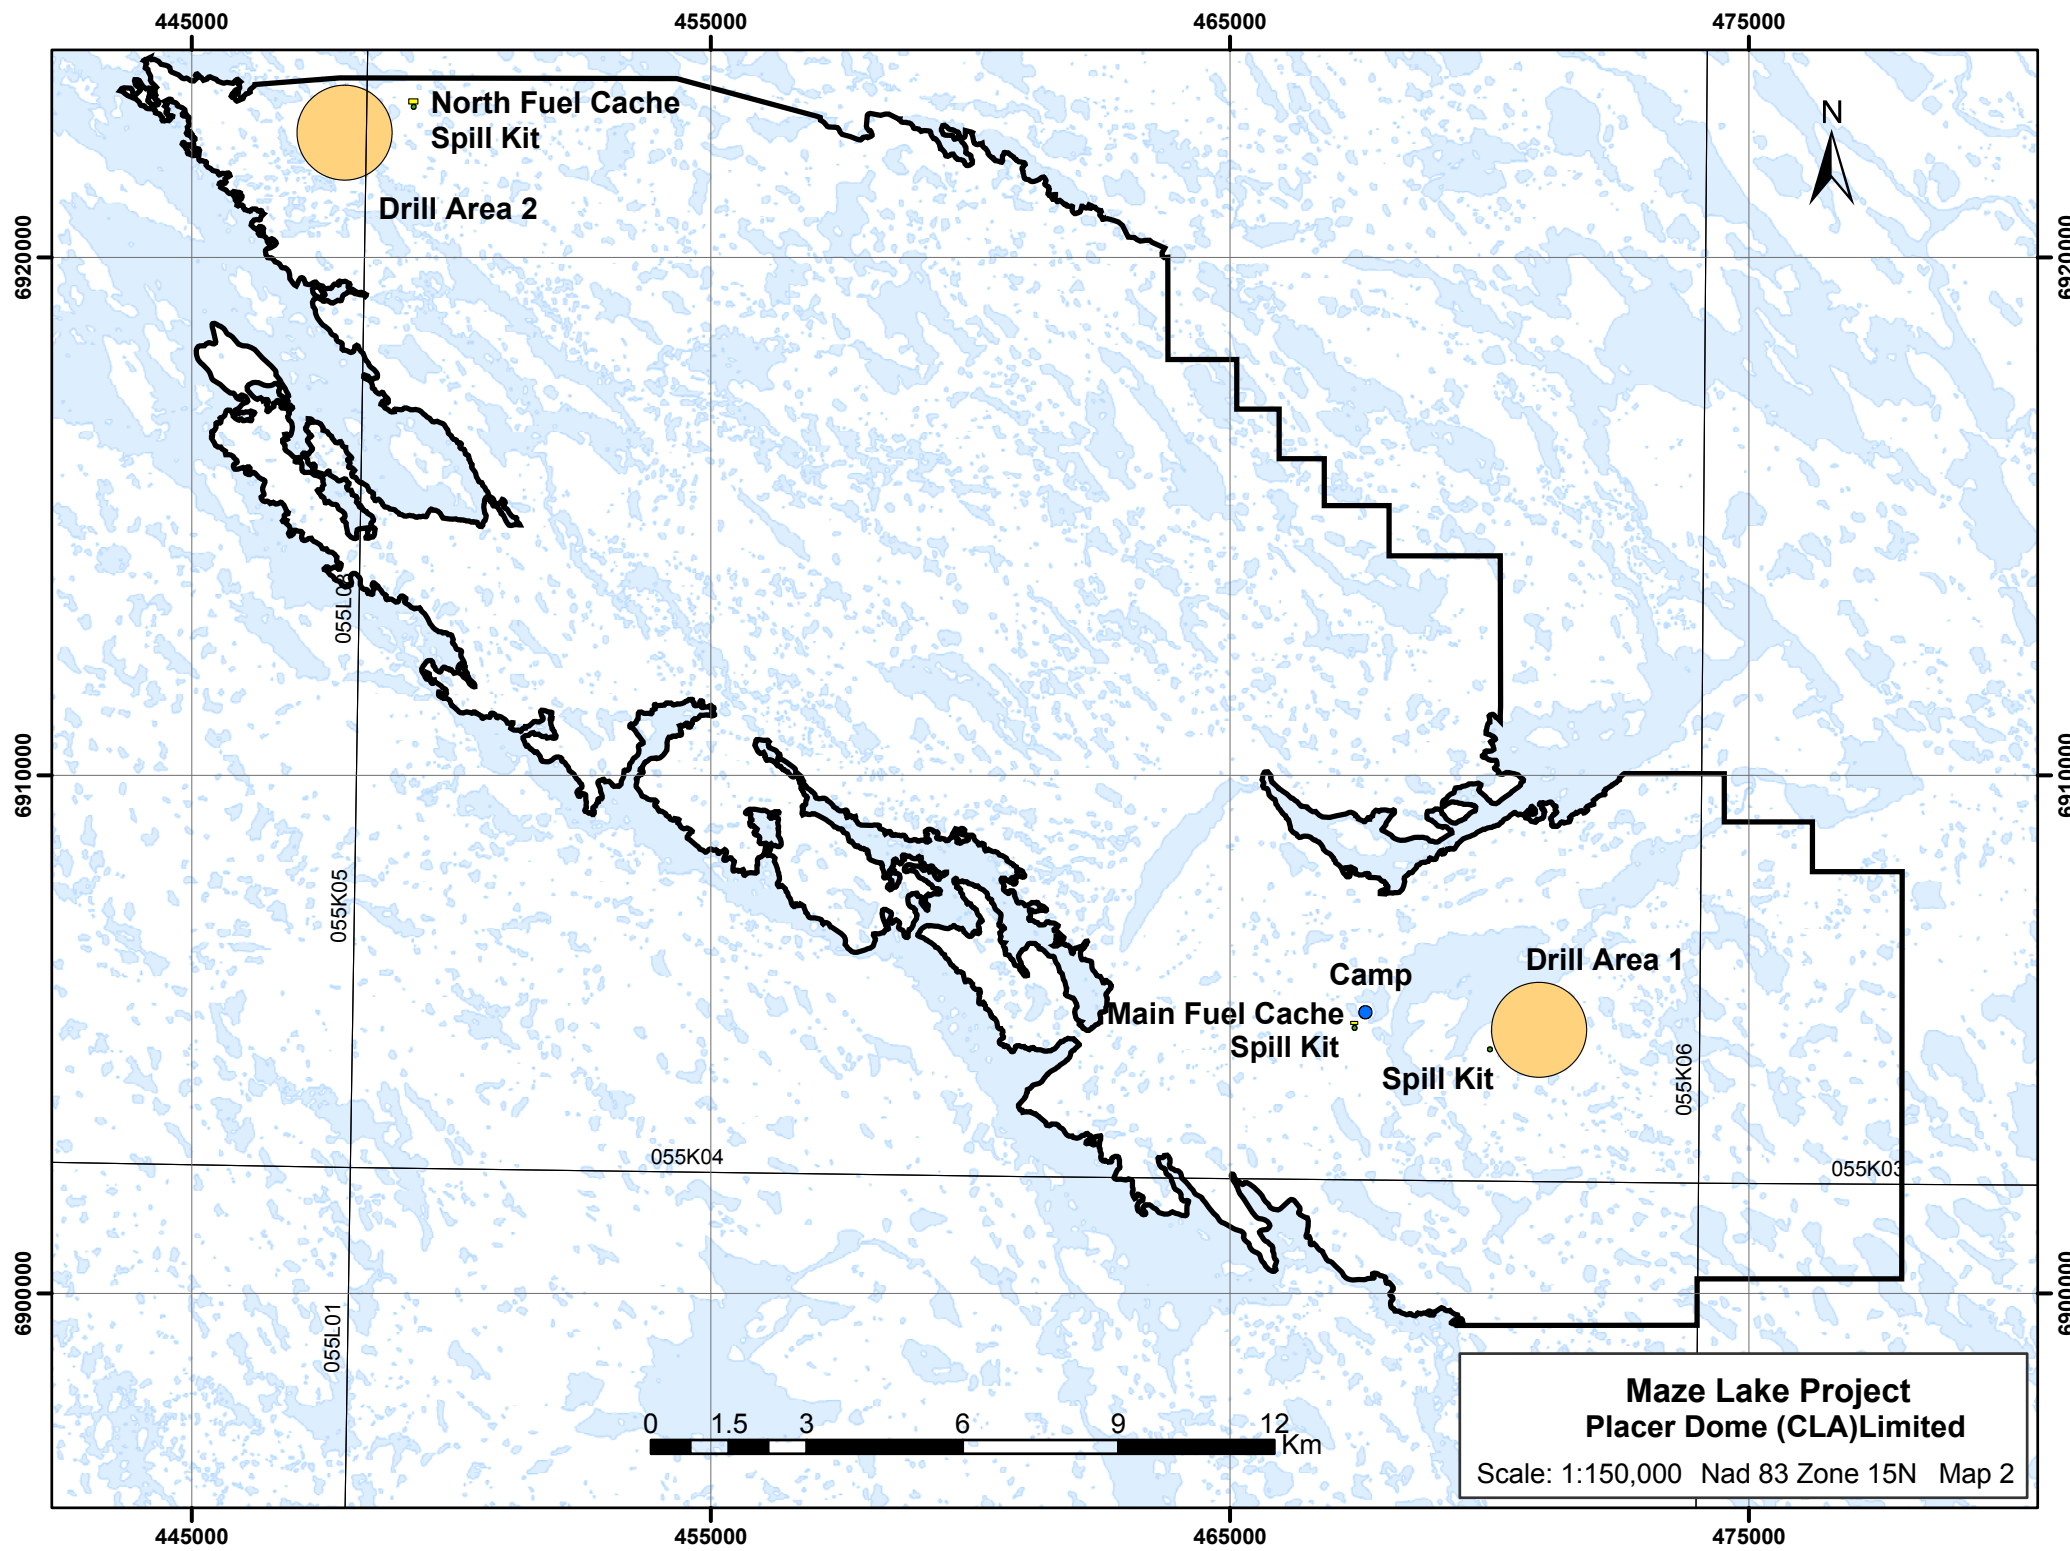

**Maze Lake Project  
Placer Dome (CLA) Limited**  
Scale: 1:150,000 Nad 83 Zone 15N Map 2



100 metres Lake Buffer Zone

40 metres Topographic Countour Line

Sleep tent and fuel drum for heating

First Aid

Dry Kitchen

Muster Area

Office

Kitchen Water Intake

Outhouses

Drill Shed

Coreshack

Coreracks

Cutting Shack

Generator Shack

Helicopter Pad

0 12.5 25 50 75 100 Meters



Spill Kit



Main Fuel Cache

**Maze Lake Camp**

**Placer Dome (CLA)Limited**

Scale: 1:2000

Nad 83 Zone 15N

Map 3

Incinerator

