


SOURCE: EBM(1997)

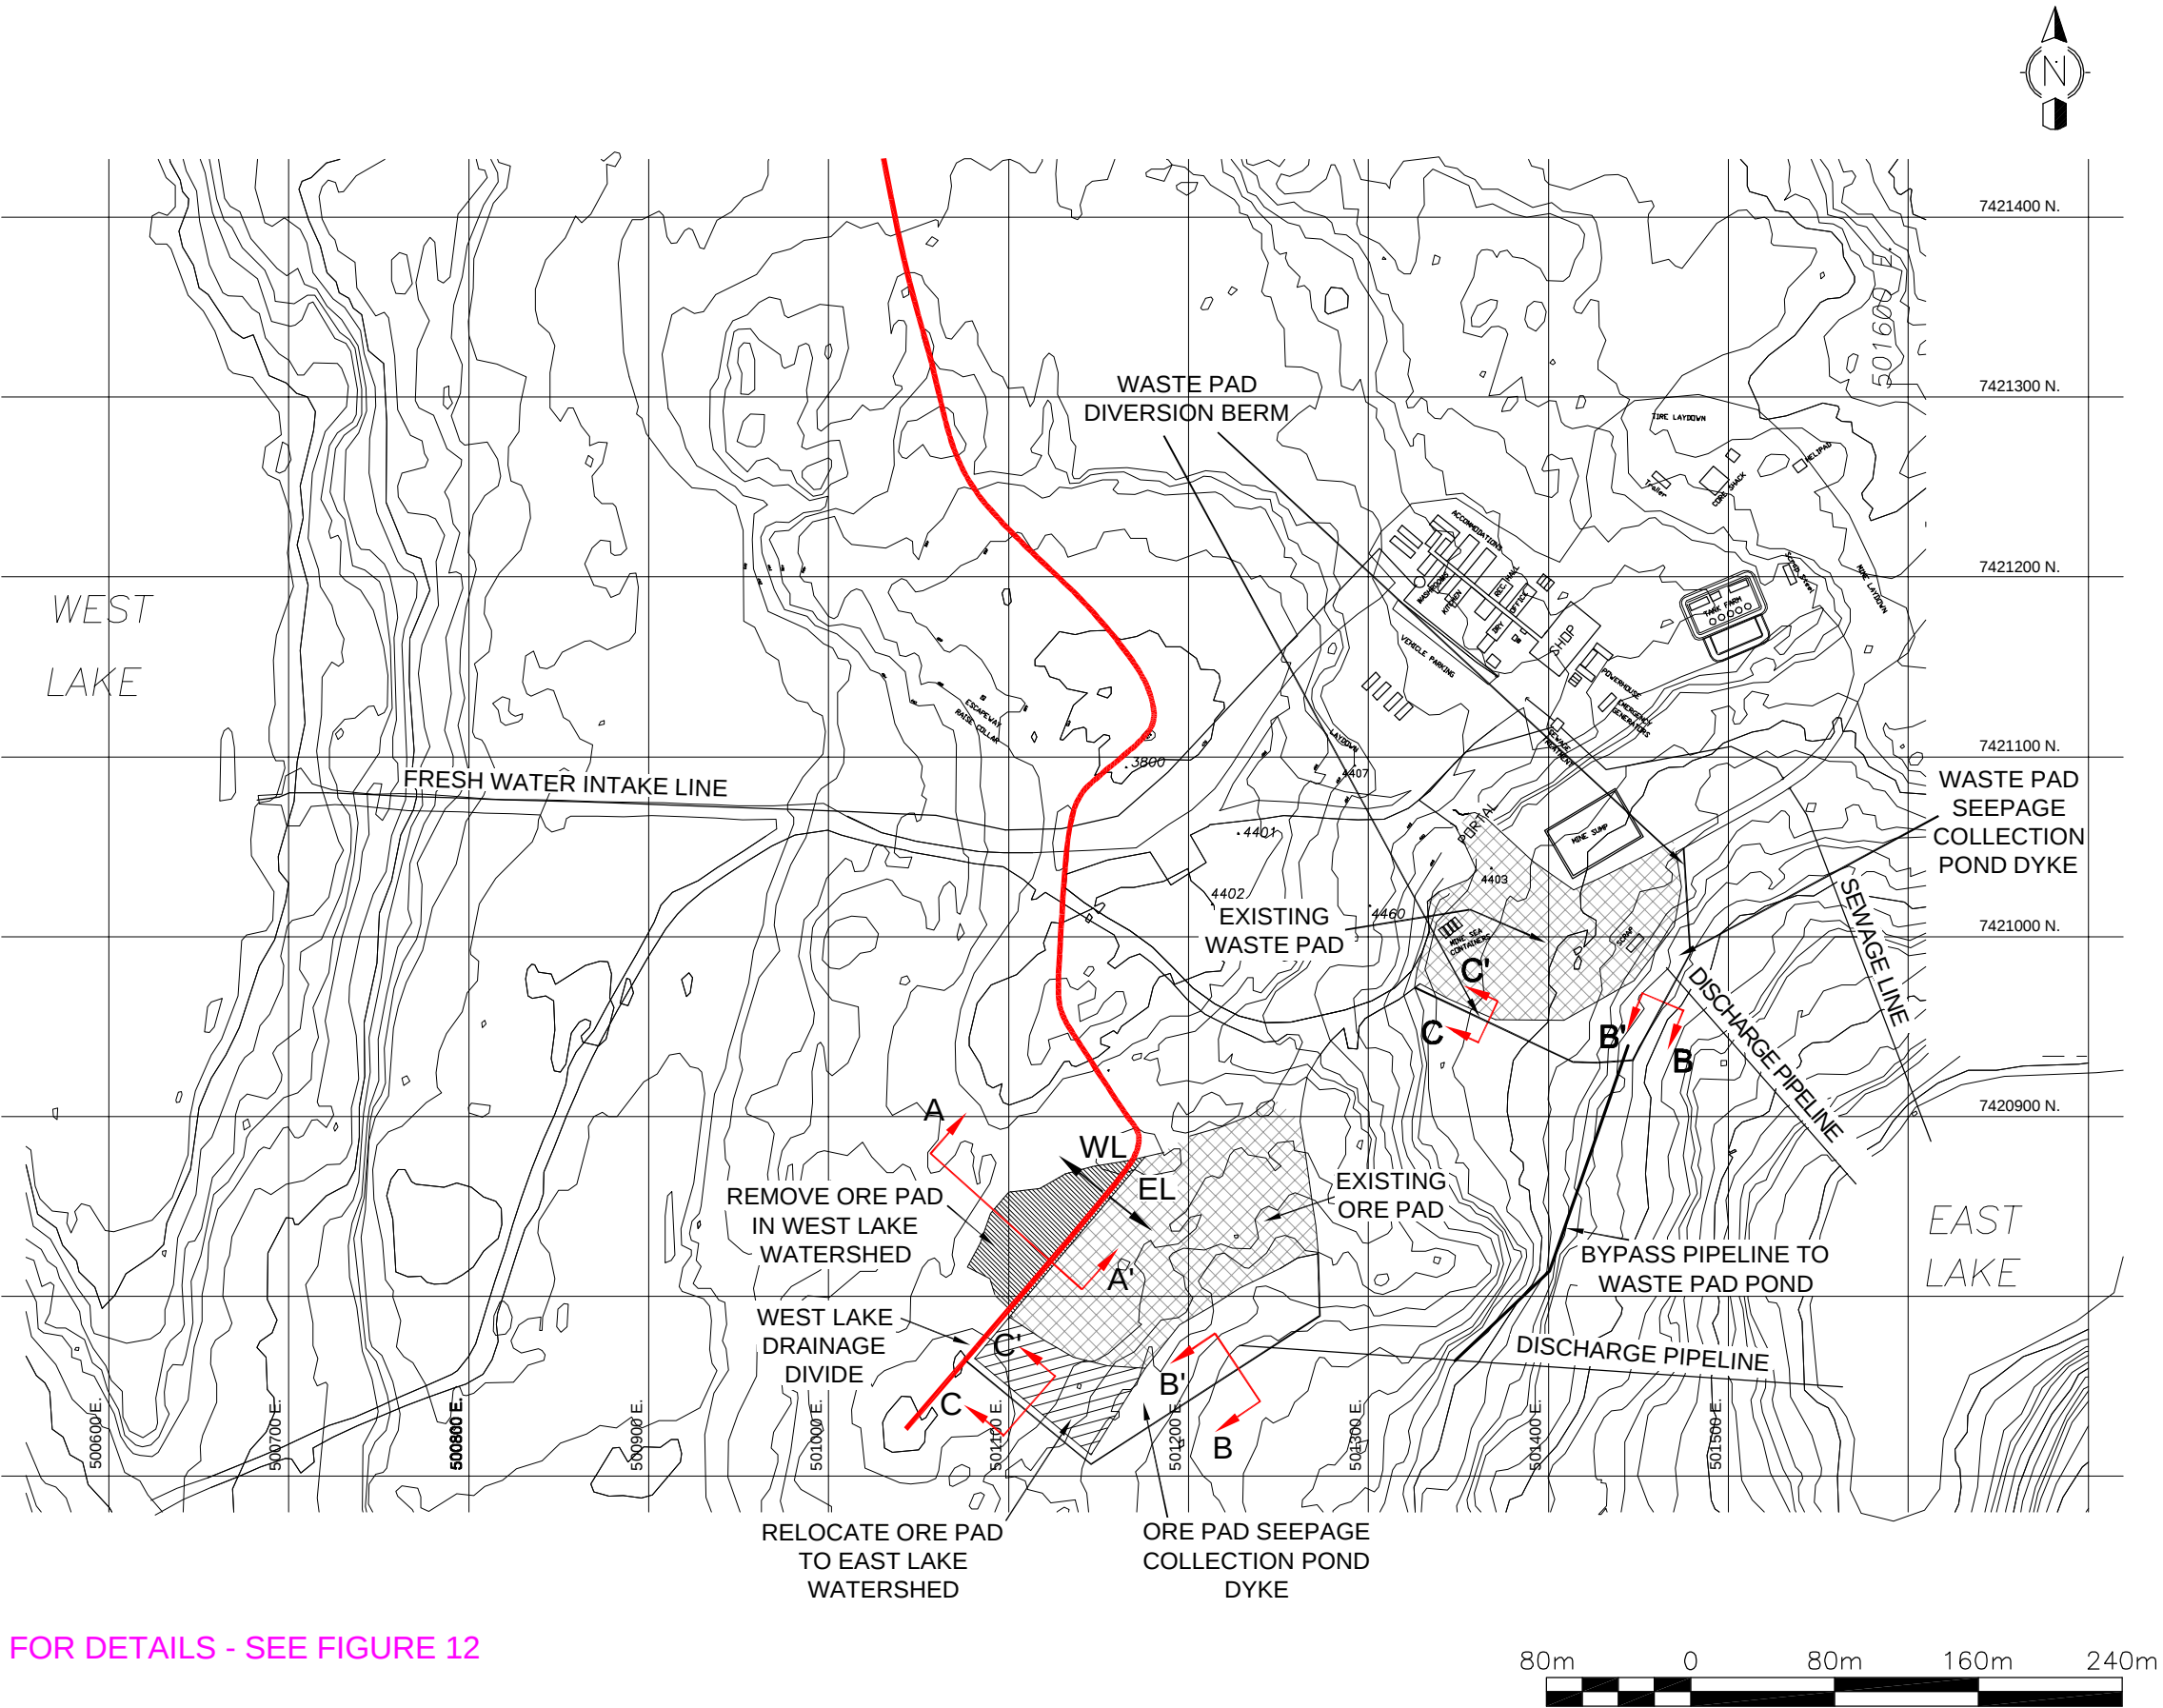

FOR DETAILS - SEE FIGURE 12



LEGEND


EXISTING PAD

RE-LOCATED ORE PAD

AS A MUTUAL PROTECTION TO OUR CLIENT, THE PUBLIC AND OURSELVES, ALL REPORTS AND DRAWINGS ARE SUBMITTED FOR THE CONFIDENTIAL INFORMATION OF OUR CLIENT FOR A SPECIFIC PROJECT AND AUTHORIZATION FOR USE AND/OR PUBLICATION OF DATA, STATEMENTS, CONCLUSIONS OR ABSTRACTS FROM OR REGARDING OUR REPORTS AND DRAWINGS IS RESERVED PENDING OUR WRITTEN APPROVAL.

REV.	DATE	REVISION NOTES	DRAWN	CHECKED	APPROVED

SCALE:	AS SHOWN
DATE:	MARCH 2005
DRAWN:	GCB
DESIGNED:	HHH
CHECKED:	HHH
APPROVED:	HHH

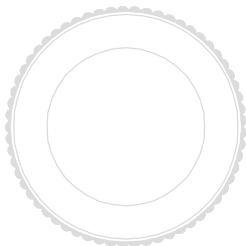

PROJECT ULU MINE - WASTE ROCK & ORE STORAGE PLAN		
TITLE ORE AND WASTE ROCK STORAGE PADS PROPOSED MODIFICATIONS		
PROJECT No. 0385-002-02	FIGURE No. 11	REV. 0

BGC ENGINEERING INC.
AN APPLIED EARTH SCIENCES COMPANY

BGC Calgary, AB Phone: (403) 250 5185