
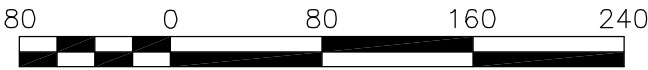


VIEW LOOKING SOUTHEAST
AT ORE PAD

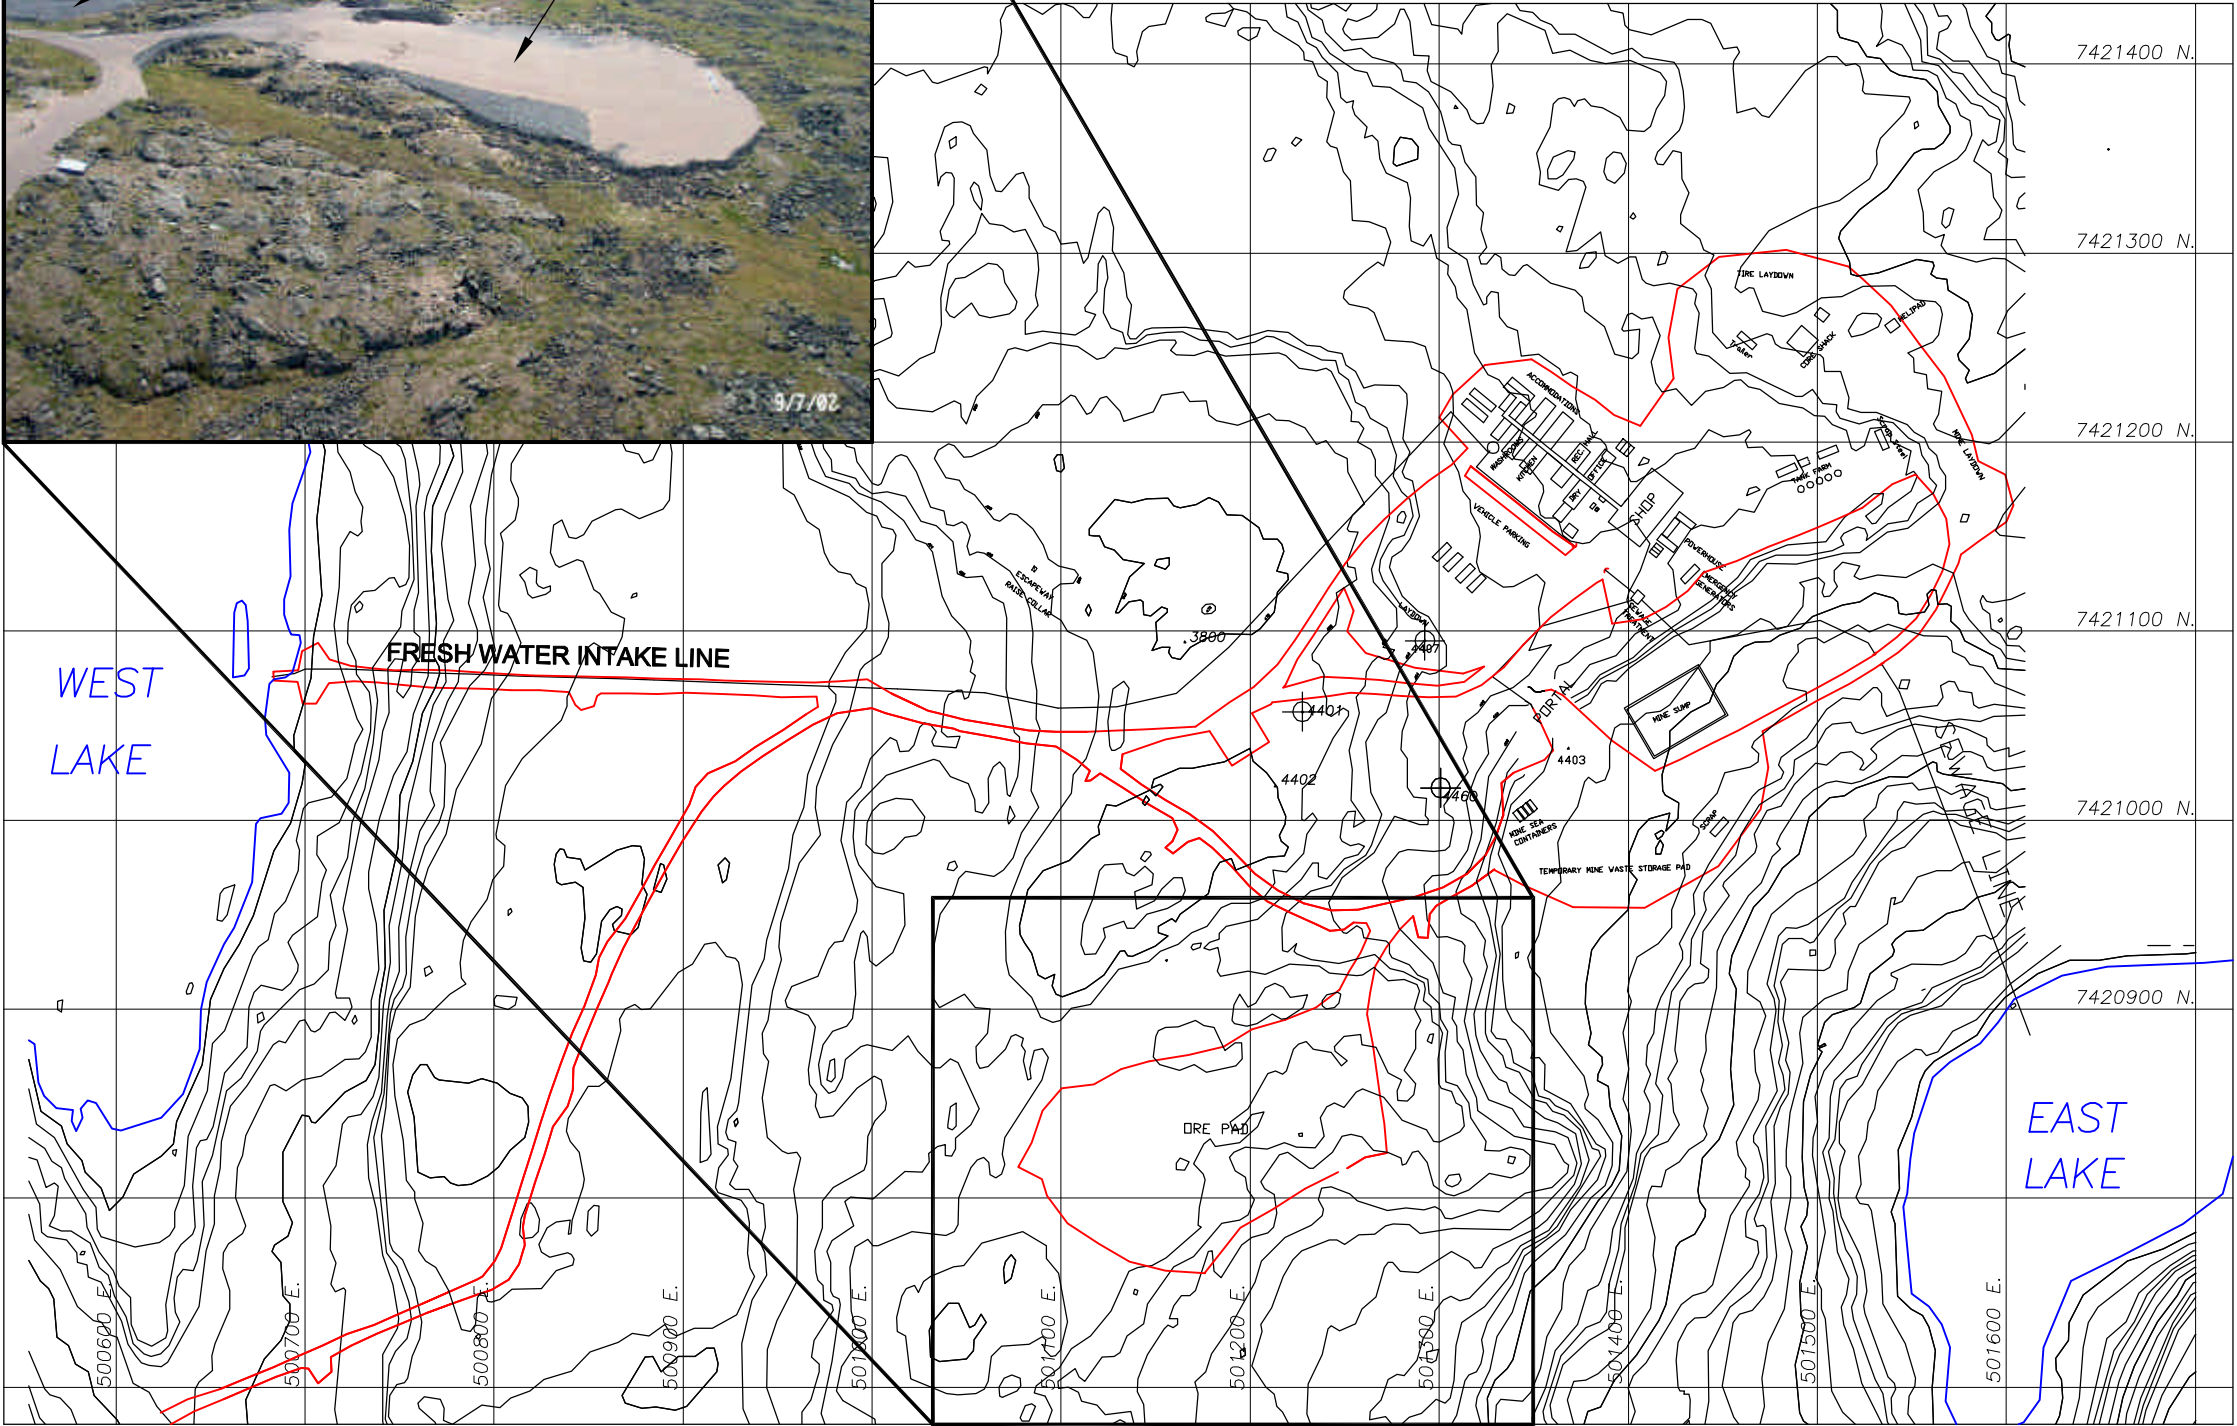


CLIENT: 

AS A MUTUAL PROTECTION TO OUR CLIENT, THE PUBLIC AND OURSELVES, ALL REPORTS AND DRAWINGS ARE SUBMITTED FOR THE CONFIDENTIAL INFORMATION OF OUR CLIENT FOR A SPECIFIC PROJECT AND AUTHORIZATION FOR USE AND/OR PUBLICATION OF DATA, STATEMENTS, CONCLUSIONS OR ABSTRACTS FROM OR REGARDING OUR REPORTS AND DRAWINGS IS RESERVED PENDING OUR WRITTEN APPROVAL.

REV.	DATE	REVISION NOTES	DRAWN	CHECKED	APPROVED

SCALE:	AS SHOWN
DATE:	MARCH 2005
DRAWN:	GCB
DESIGNED:	HHH
CHECKED:	HHH
APPROVED:	HHH

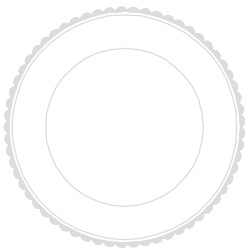

PROJECT
ULU MINE – WASTE ROCK & ORE STORAGE PLAN

TITLE
SITE LAYOUT PLAN

PROJECT No.	FIGURE No.	REV.
0385-002-02	2	0

 **BGC ENGINEERING INC.**
AN APPLIED EARTH SCIENCES COMPANY
Calgary, AB Phone: (403) 250 5185