

FIGURE 4
HAMLET OF ARVIAT
HAMLET OF ARVIAT, NUNAVUT
WATER LICENCE SUBMISSION
**WOLF RIVER
WATER INTAKE**


LEGEND

▲ WATER FLOW DIRECTION

--- INTERPRETED WATERSHED DRAINAGE BOUNDARY

Satellite Image Source:
Background colour satellite image obtained from Google Earth Pro.

Map Source:
Background physical features obtained from the National Topographic Database Website.

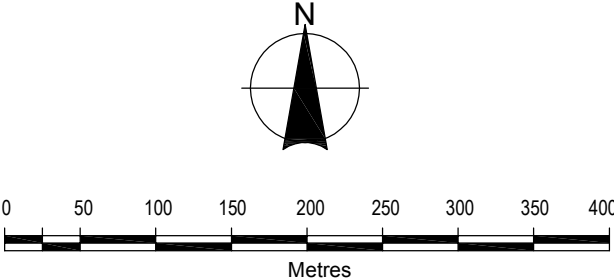

1:5,000
December 2008
Project Number: N-015746
Prepared by: C. Sheppard

Projection: UTM Zone 15
Datum: NAD83
Verified by: J. Walls




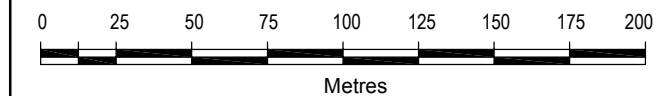


FIGURE 5
HAMLET OF ARVIAT
HAMLET OF ARVIAT, NUNAVUT
WATER LICENCE SUBMISSION

WATER RESERVOIRS

Satellite Image Source:
Background colour satellite image obtained from Google Earth Pro.

Map Source:
Background physical features obtained from the National Topographic Database Website.

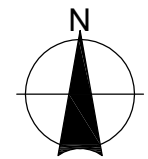

1:2,500
December 2008
Project Number: N-015746
Prepared by: C. Sheppard

Projection: UTM Zone 15
Datum: NAD83
Verified by: J. Walls



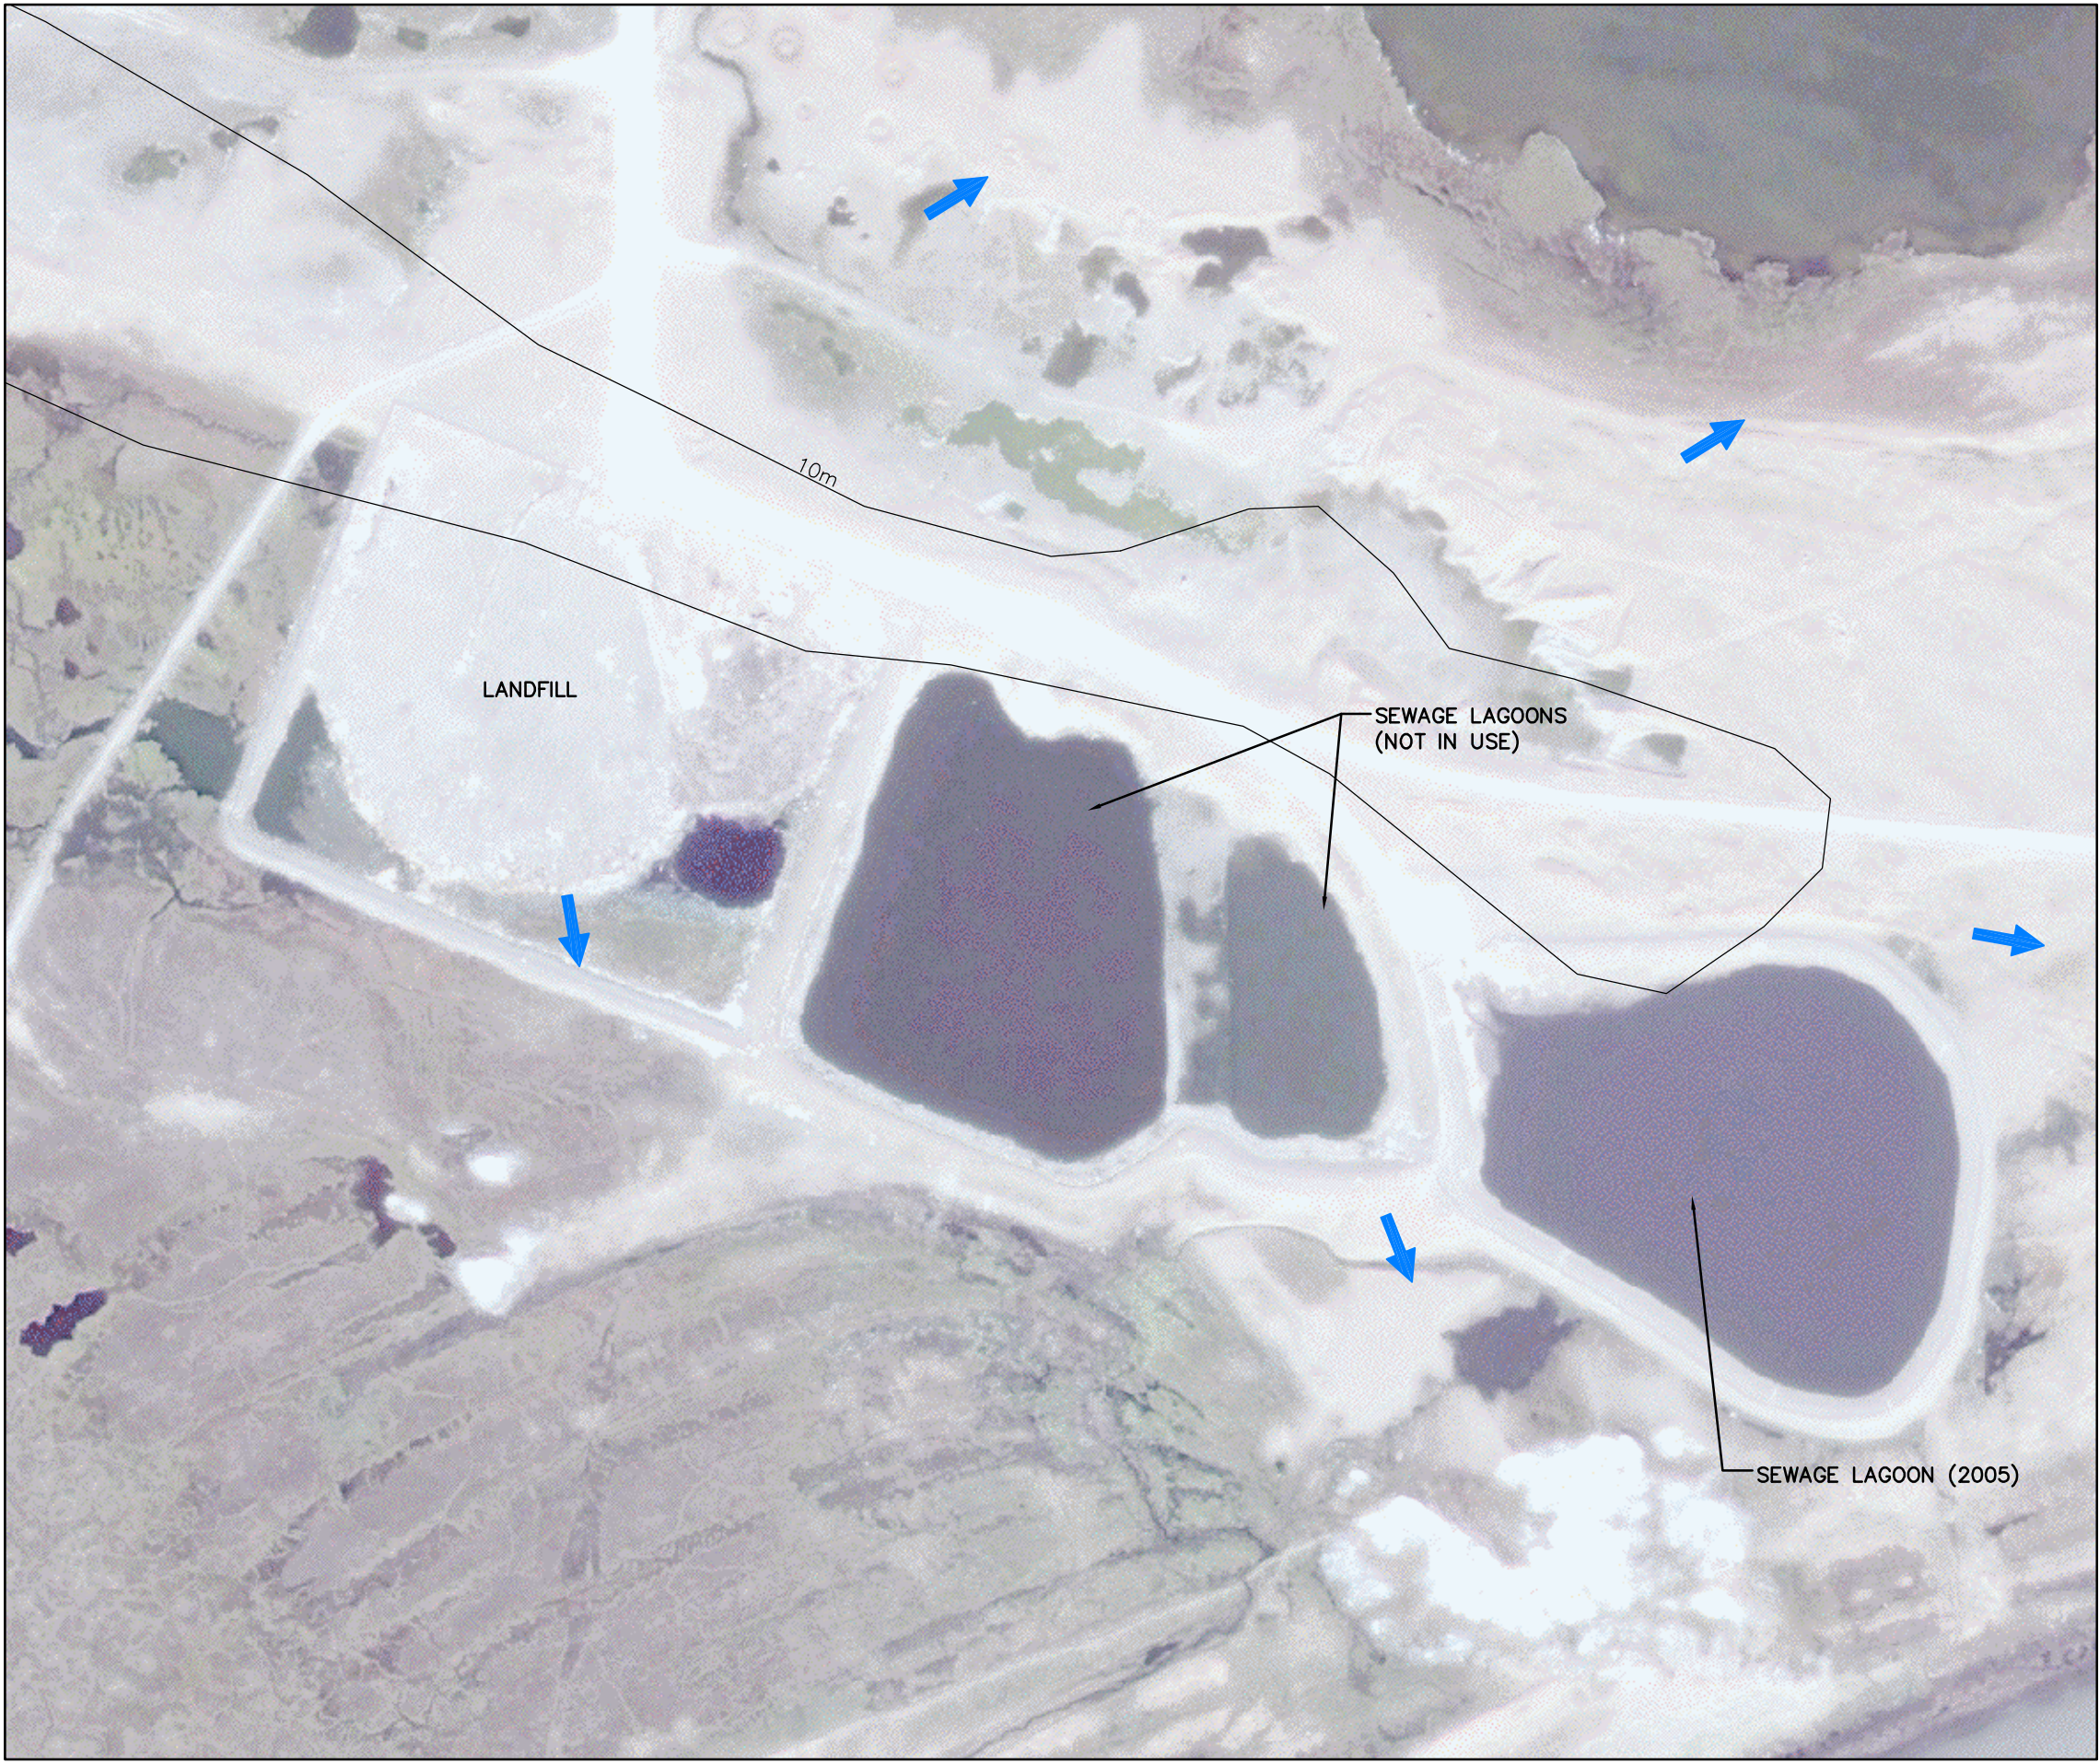


FIGURE 6



HAMLET OF ARVIAT
HAMLET OF ARVIAT, NUNAVUT
WATER LICENCE SUBMISSION
SEWAGE TREATMENT
FACILITY

LEGEND

 INTERPRETED SURFACE WATER FLOW DIRECTION

Satellite Image Source:
Background colour satellite image obtained from Google Earth Pro.

Map Source:
Background physical features obtained from the National Topographic Database Website.

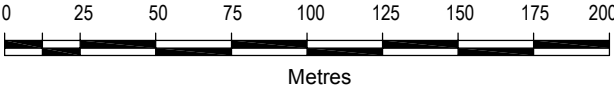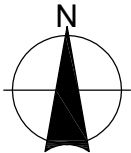

1:2,500
December 2008
Project Number: N-015746

Projection: UTM Zone 15
Datum: NAD83

Prepared by: C. Sheppard

Verified by: J. Walls

