





GOVERNMENT OF NUNAVUT
DEPARTMENT OF COMMUNITY AND GOVERNMENT SERVICES
CHESTERFIELD INLET SEWAGE SYSTEM

IMPROVEMENTS

IGLULIGAARJUK, NUNAVUT

Issue for Tender
June 4, 2009

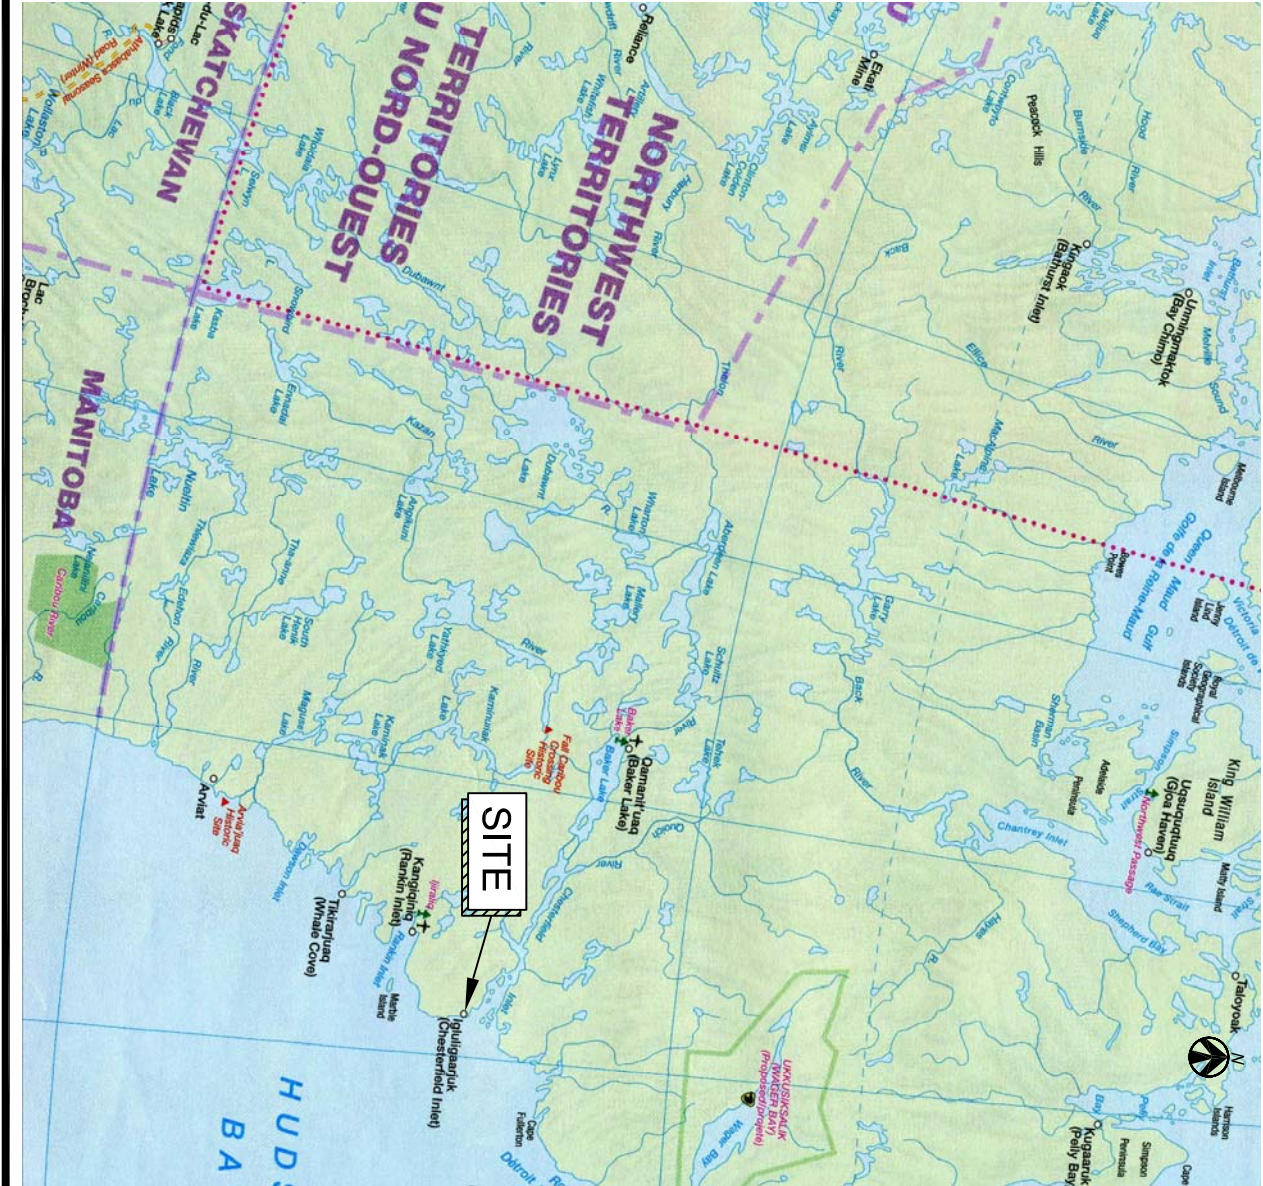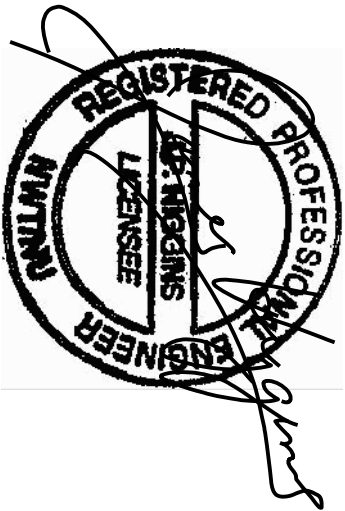



Location Map

- Drawing List
- C-1 Site Plan Existing Conditions
 - C-2 Site Plan Sewage System Improvements
 - C-3 Truck Dumping Station & Holding Cells "1" & "2" Plan
 - C-4 Diversion Berm "C" Plan
 - C-5 Diversion Berms "D" & "E" Plan
 - C-6 Berm Details
 - C-7 Spillway, Bollard & Traffic Barrier Details
 - C-8 Sign Details



Stantec

Stantec NAWÉ, Inc
4444 Centerville Road, Suite 140
White Bear Lake, MN 55127
651-255-5050
651-255-5060 (fax)

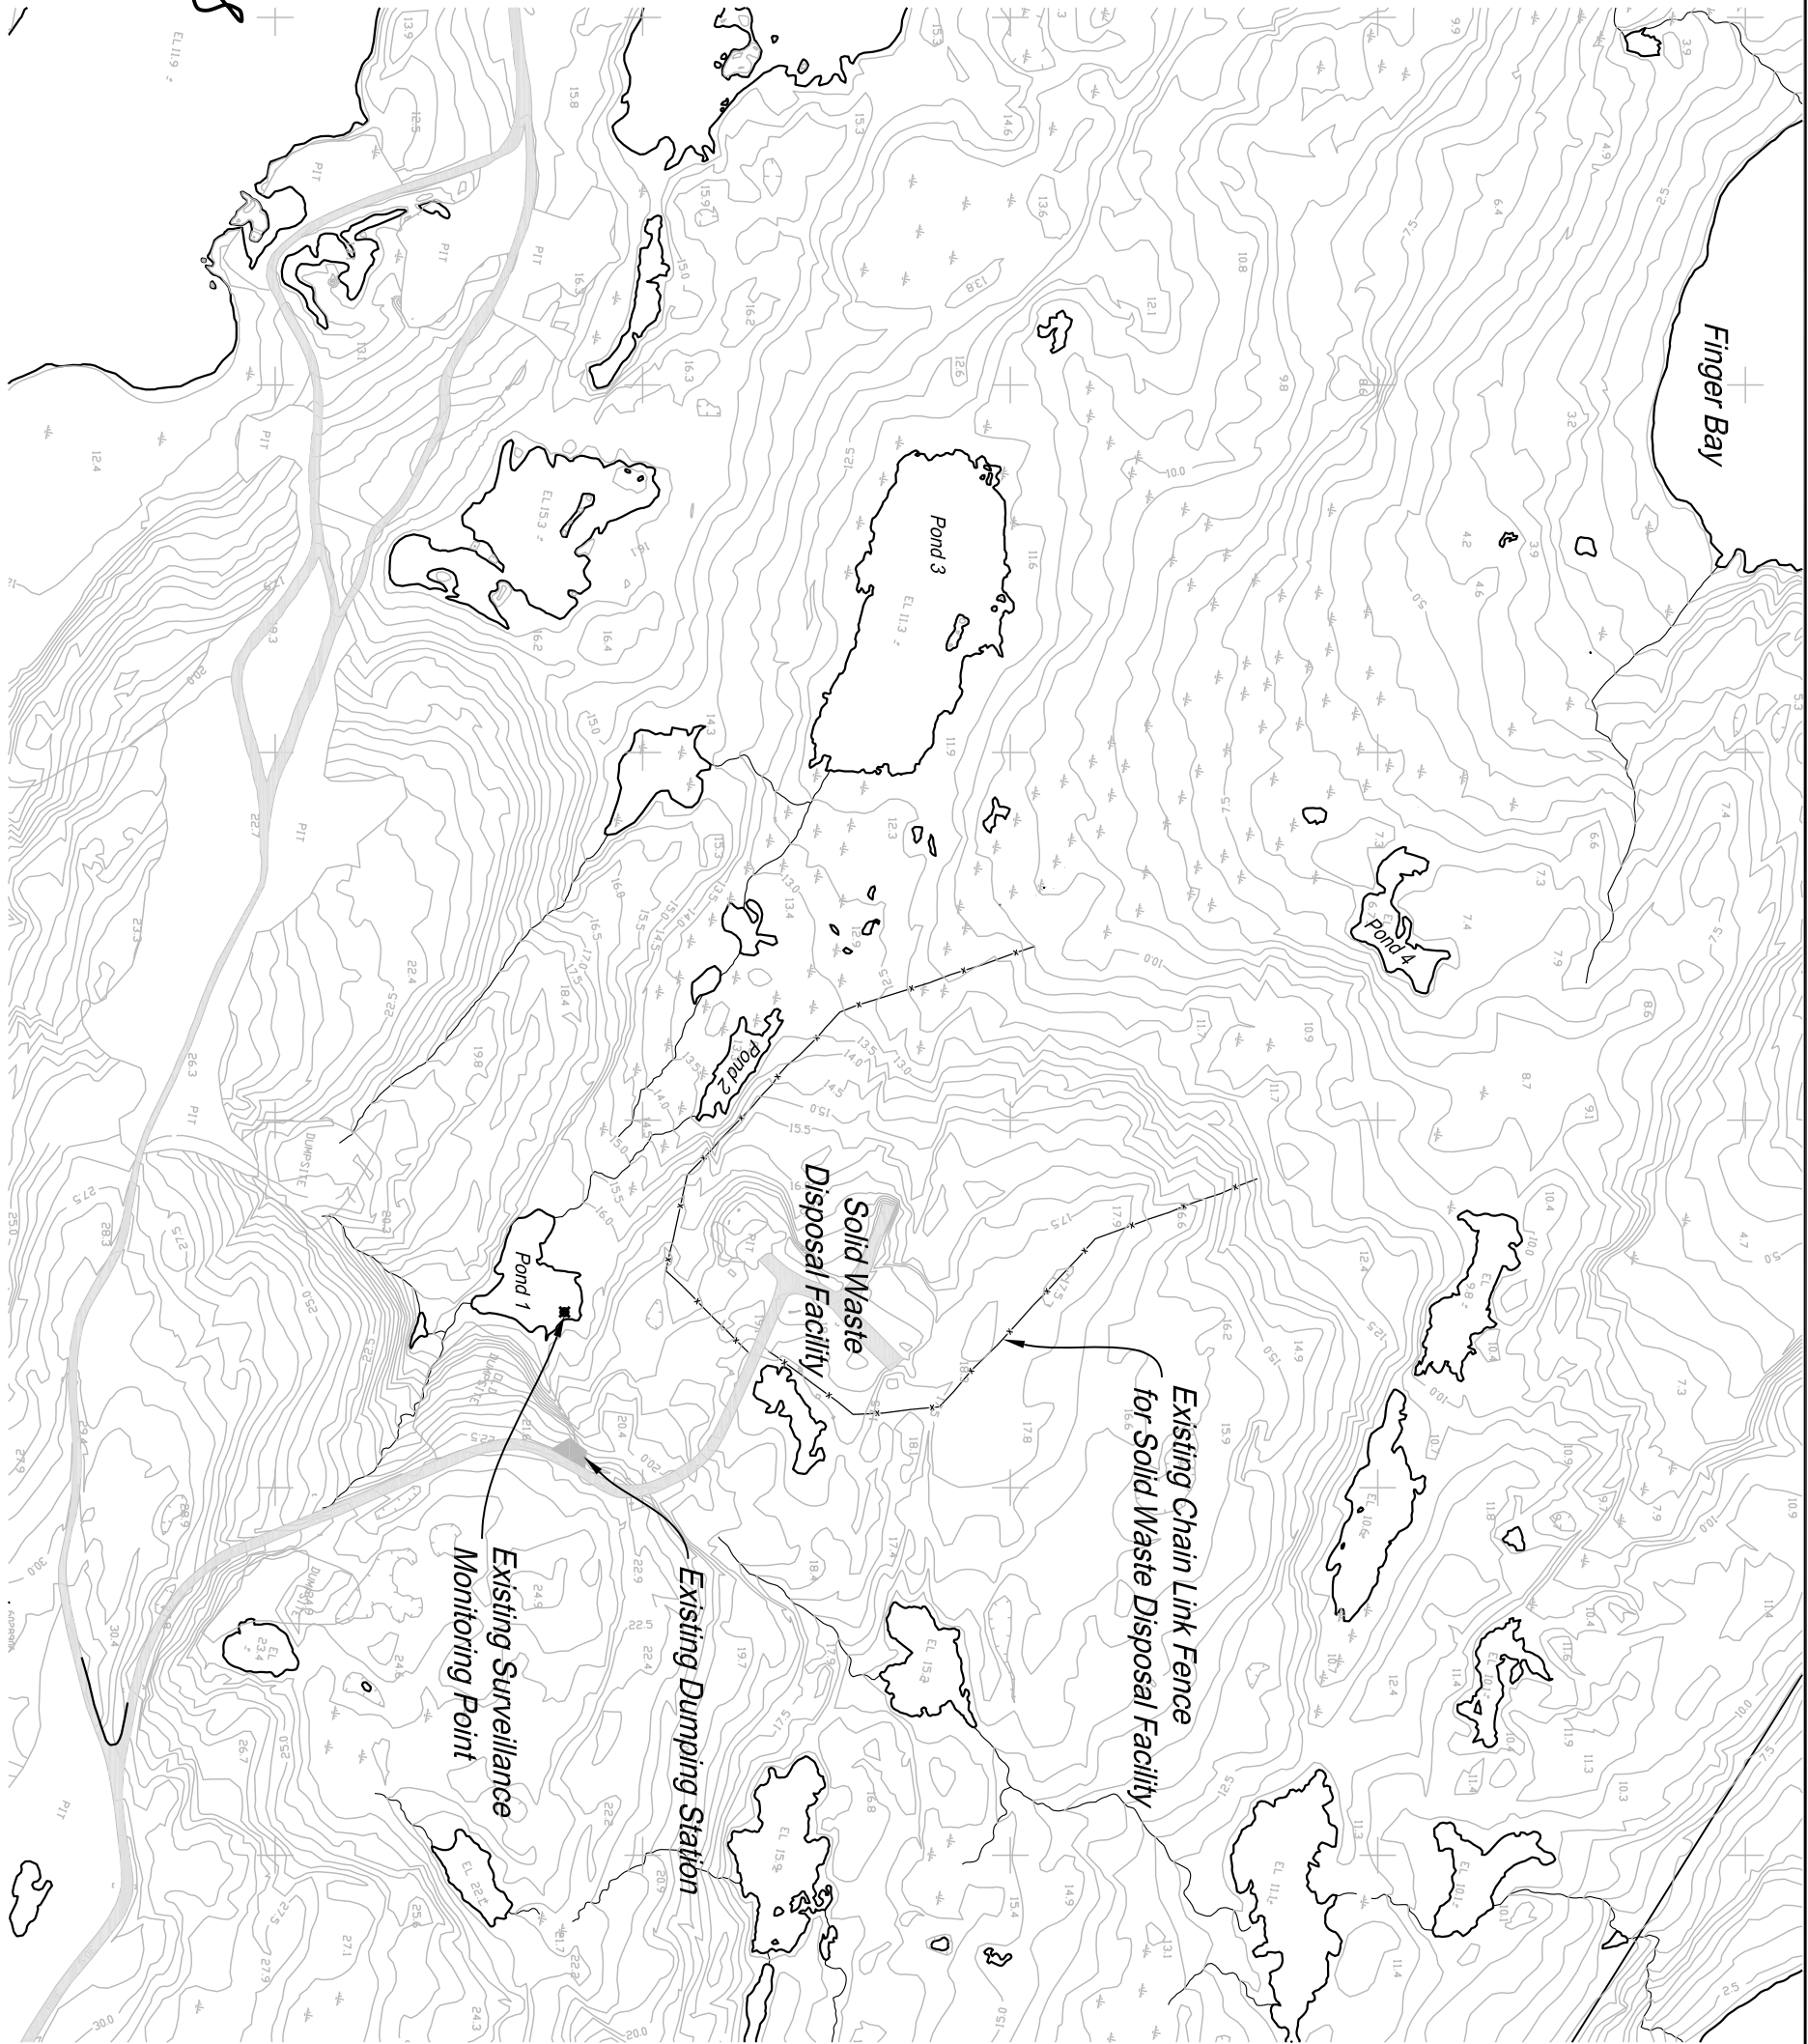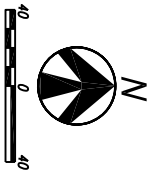

Stantec NAWA, Inc
4444 Centerville Road, Suite 140
White Bear Lake, MN 55127
651-255-5050
651-255-5060 (fax)



3	6/04/09	Issue for Tender
2	5/15/09	Issue for 100% Design
1	3/10/09	Issue for 50% Design
Rev	Date	Description



GOVERNMENT OF NUNAVUT
DEPARTMENT OF COMMUNITY AND GOVERNMENT SERVICES
CHESTERFIELD INLET SEWAGE SYSTEM
IMPROVEMENTS
IGLUICAARJUK, NUNAVUT

Site Plan
Existing Conditions

C-1

1042903-C001.dwg

DENOTES WASTEWATER
FLOW DIRECTION

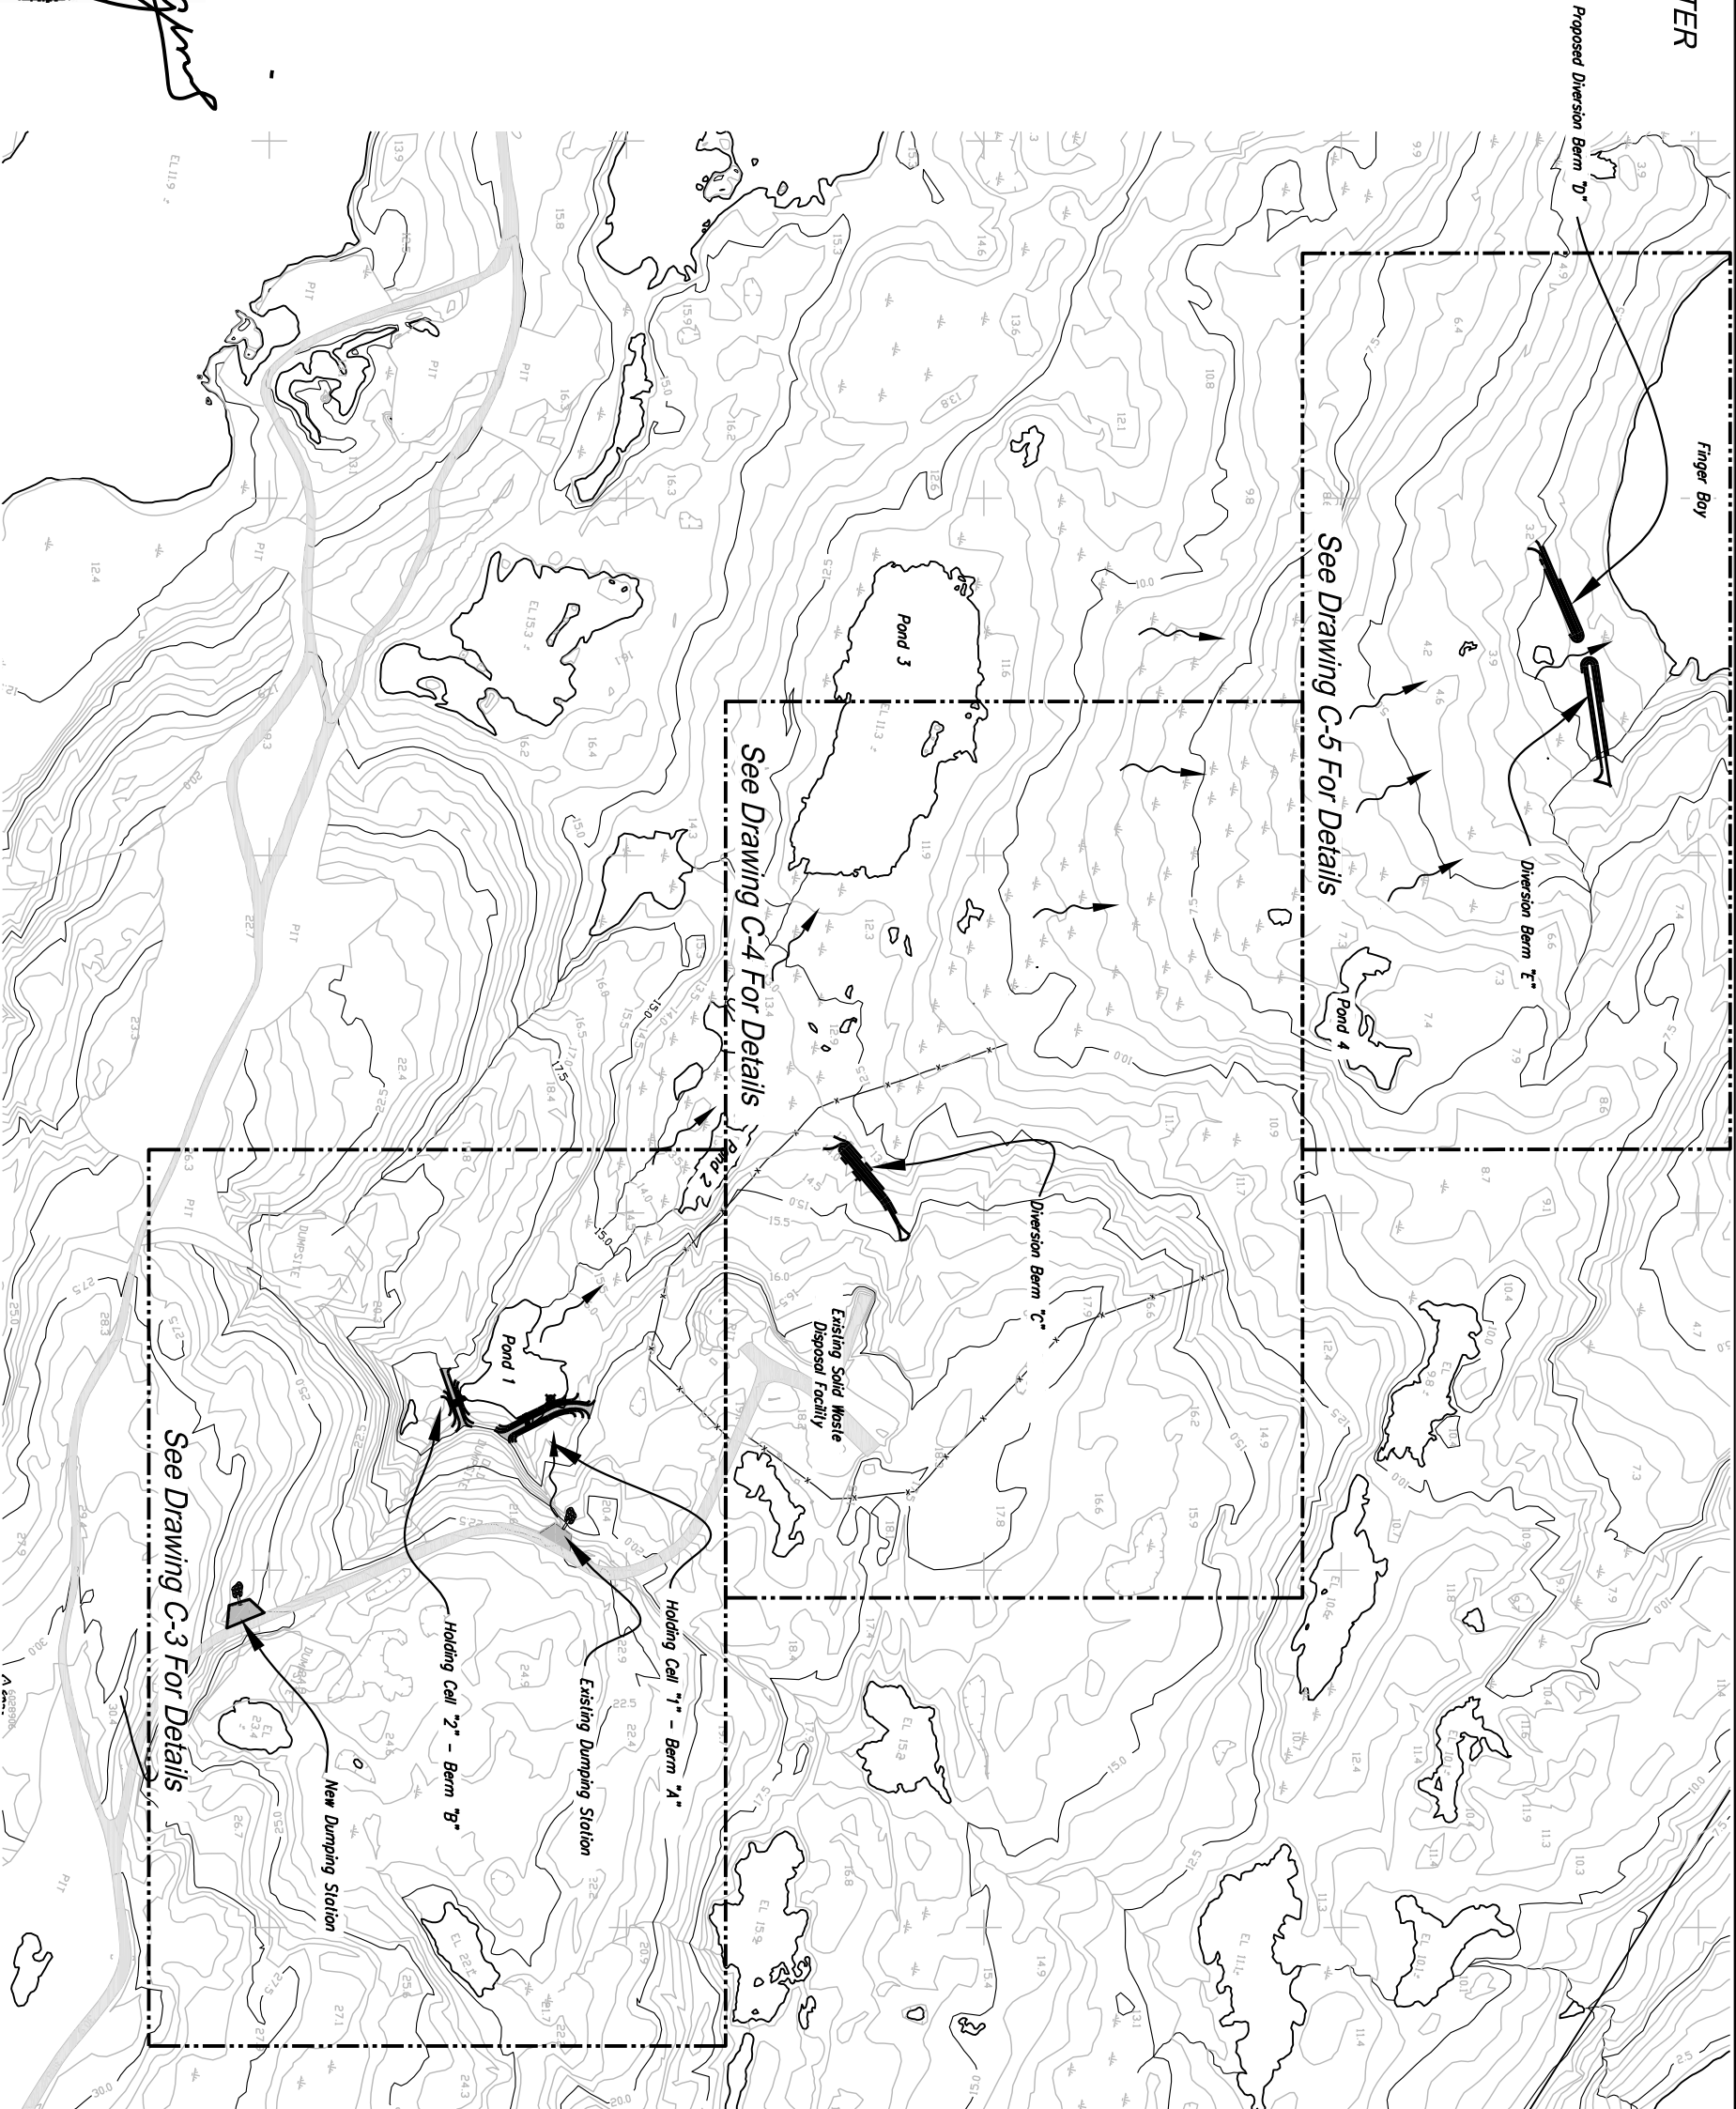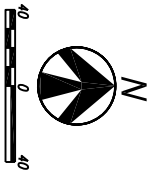

Stantec NAWE, Inc
4444 Centerville Road, Suite 140
White Bear Lake, MN 55127
651-255-5050
651-255-5060 (fax)



3	6/04/09	Issue for Tender
2	5/15/09	Issue for 100% Design
1	3/10/09	Issue for 50% Design
Rev	Date	Description

GOVERNMENT OF NUNAVUT
DEPARTMENT OF COMMUNITY AND GOVERNMENT SERVICES
CHESTERFIELD INLET SEWAGE SYSTEM
IMPROVEMENTS
IGLUICAARLUK, NUNAVUT

Site Plan
Sewage System Improvements

C-2
1042903-0002-0005.dwg

REGISTERED PROFESSIONAL ENGINEER

AP. J. MCGIGGS

LICENSEE

HYDROLOGICAL ENGINEER

amc

AP. J. McGiggs

1042903-C002-C005.dwg

1042903-C002-C005.dwg

Stantec

Stantec NAWVE, Inc

4444 Centerville Road, Suite 140

White Bear Lake, MN 55127

651-255-5050

651-255-5060 (fax)

NUNAMI

JACQUES WHITFORD LIMITED

Rev	Date	Description
3	6/04/09	Issue for Tender
2	5/15/09	Issue for 100% Design
0	3/10/09	Issue for 50% Design

GOVERNMENT OF NUNAVUT


DEPARTMENT OF COMMUNITY AND GOVERNMENT SERVICES

CHESTERFIELD INLET SEWAGE SYSTEM IMPROVEMENTS


IGLUICAARLUK, NUNAVUT

Truck Dumping Station & Holding Cells "1" & "2" Plan


C-3

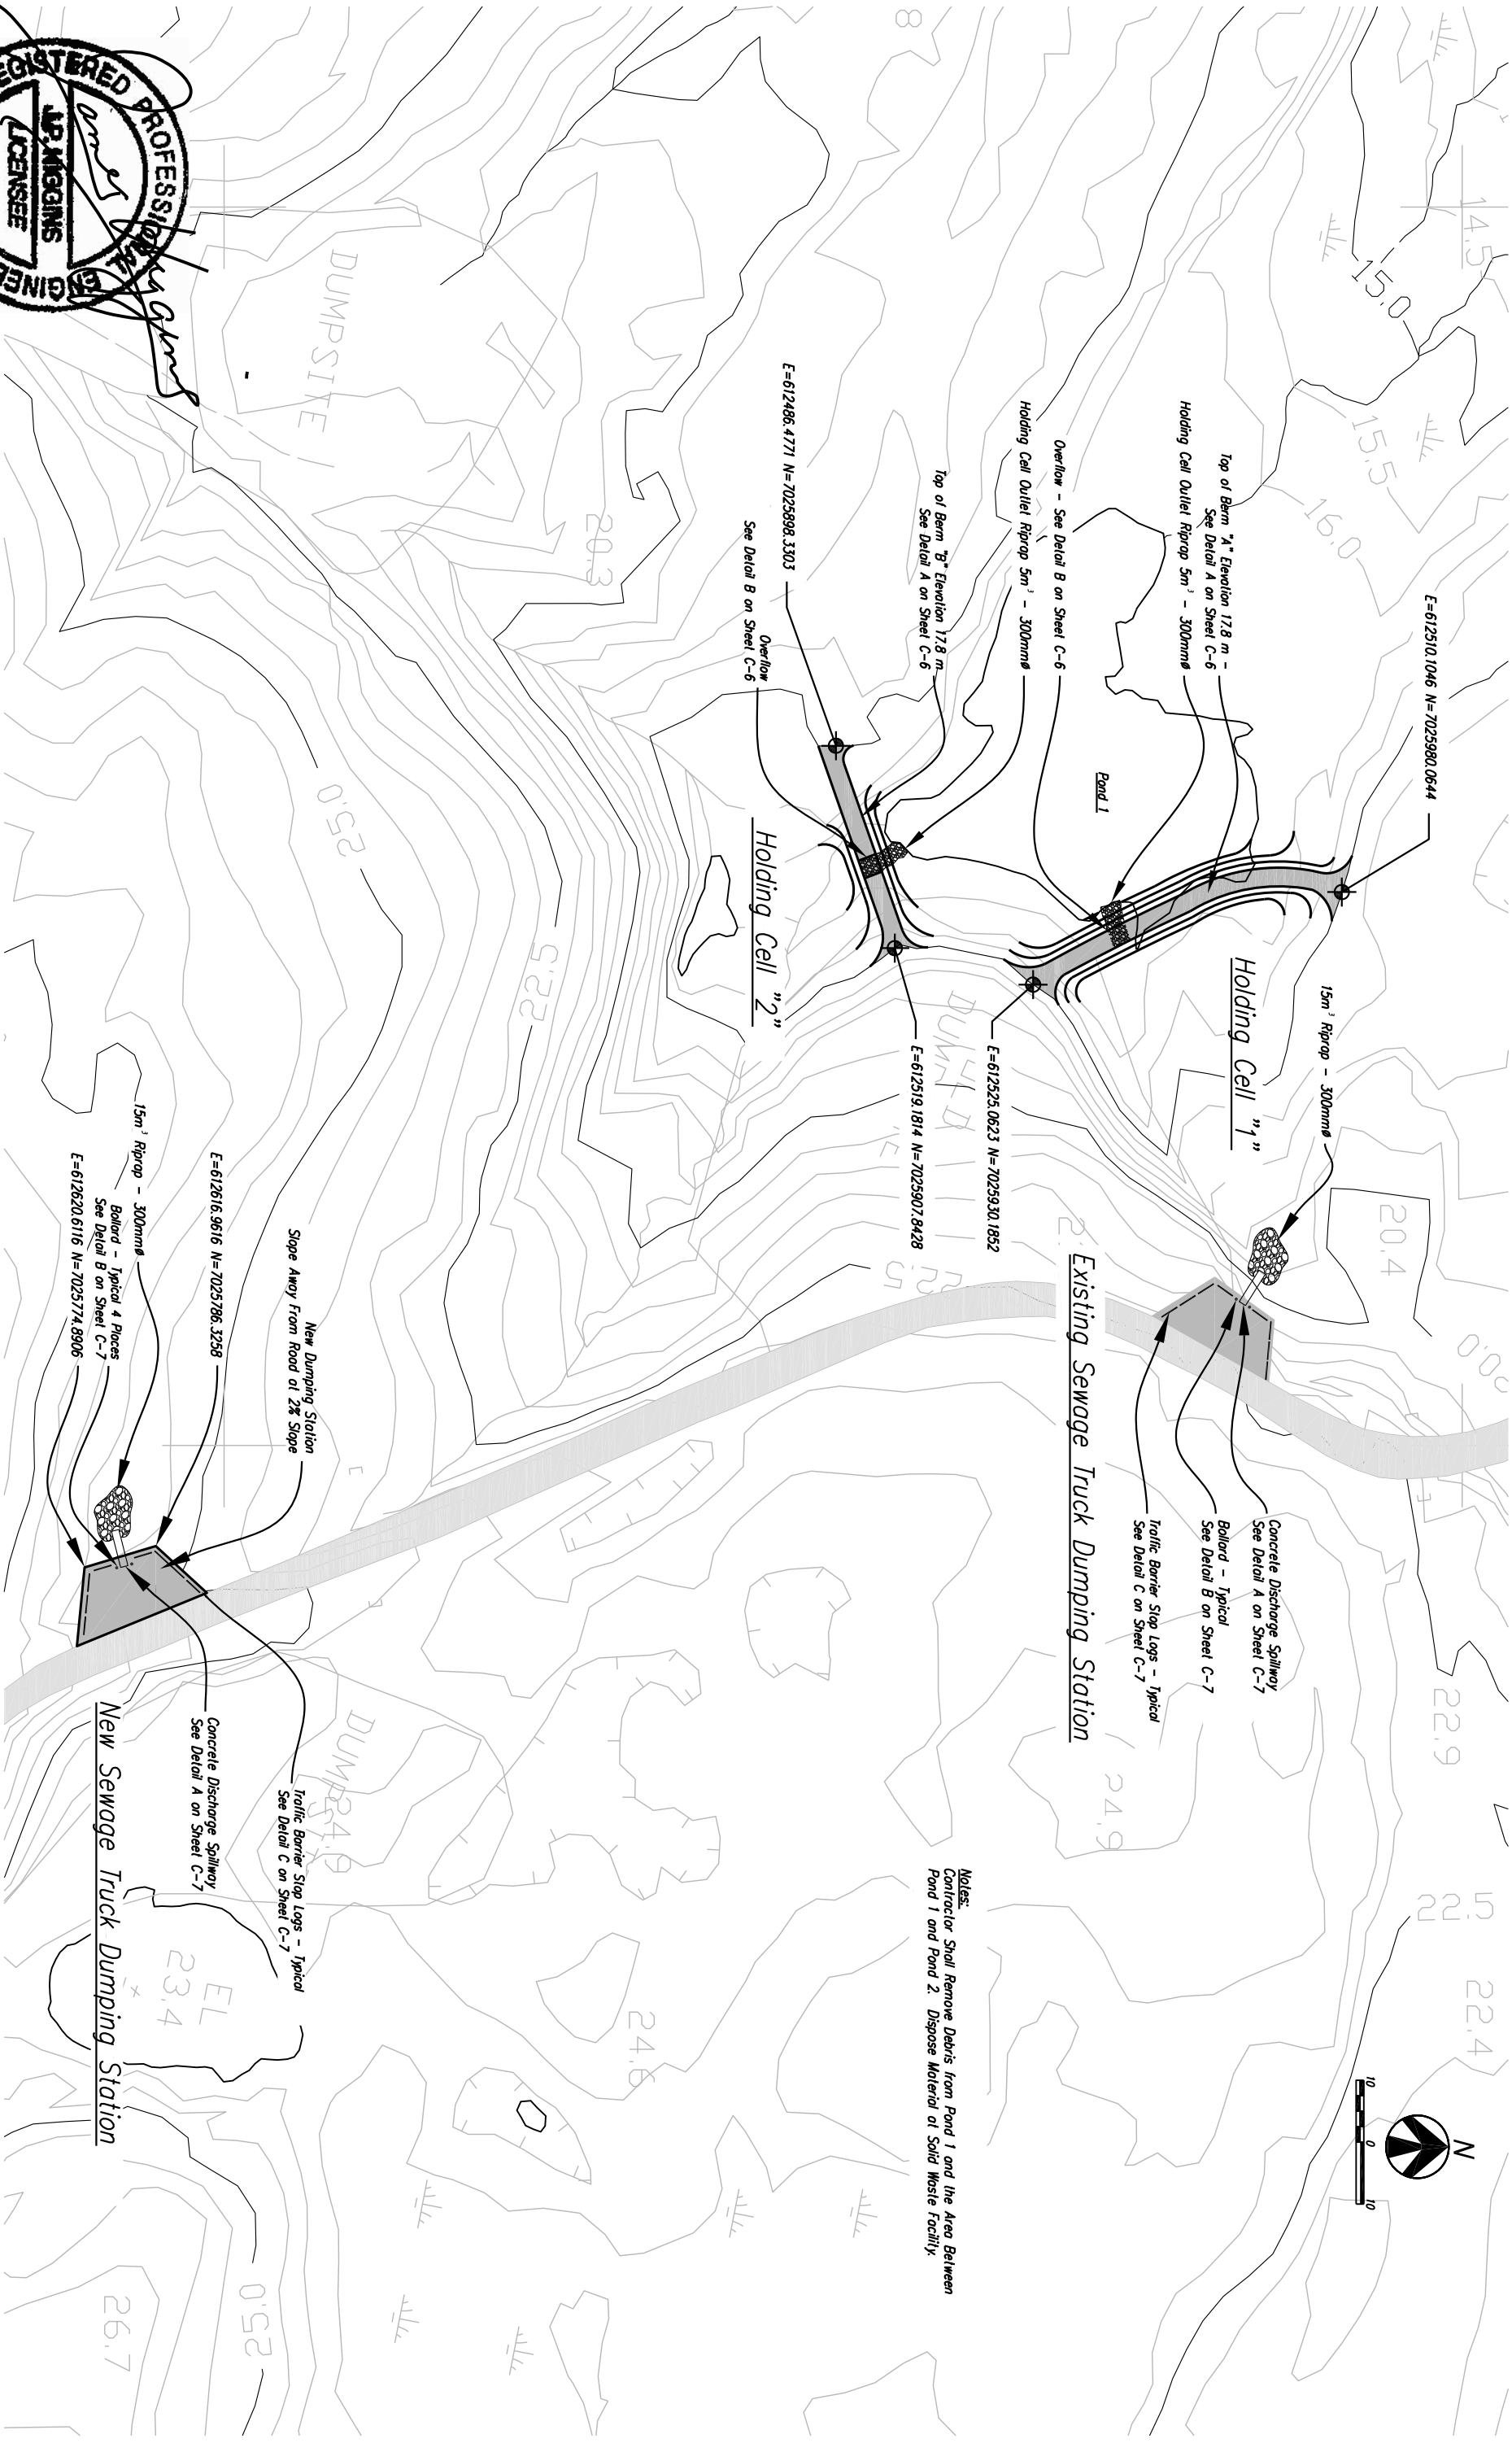

NOTES:
Contractor Shall Remove Debris from Pond 1 and the Area Between Pond 1 and Pond 2. Dispose Material at Solid Waste Facility.

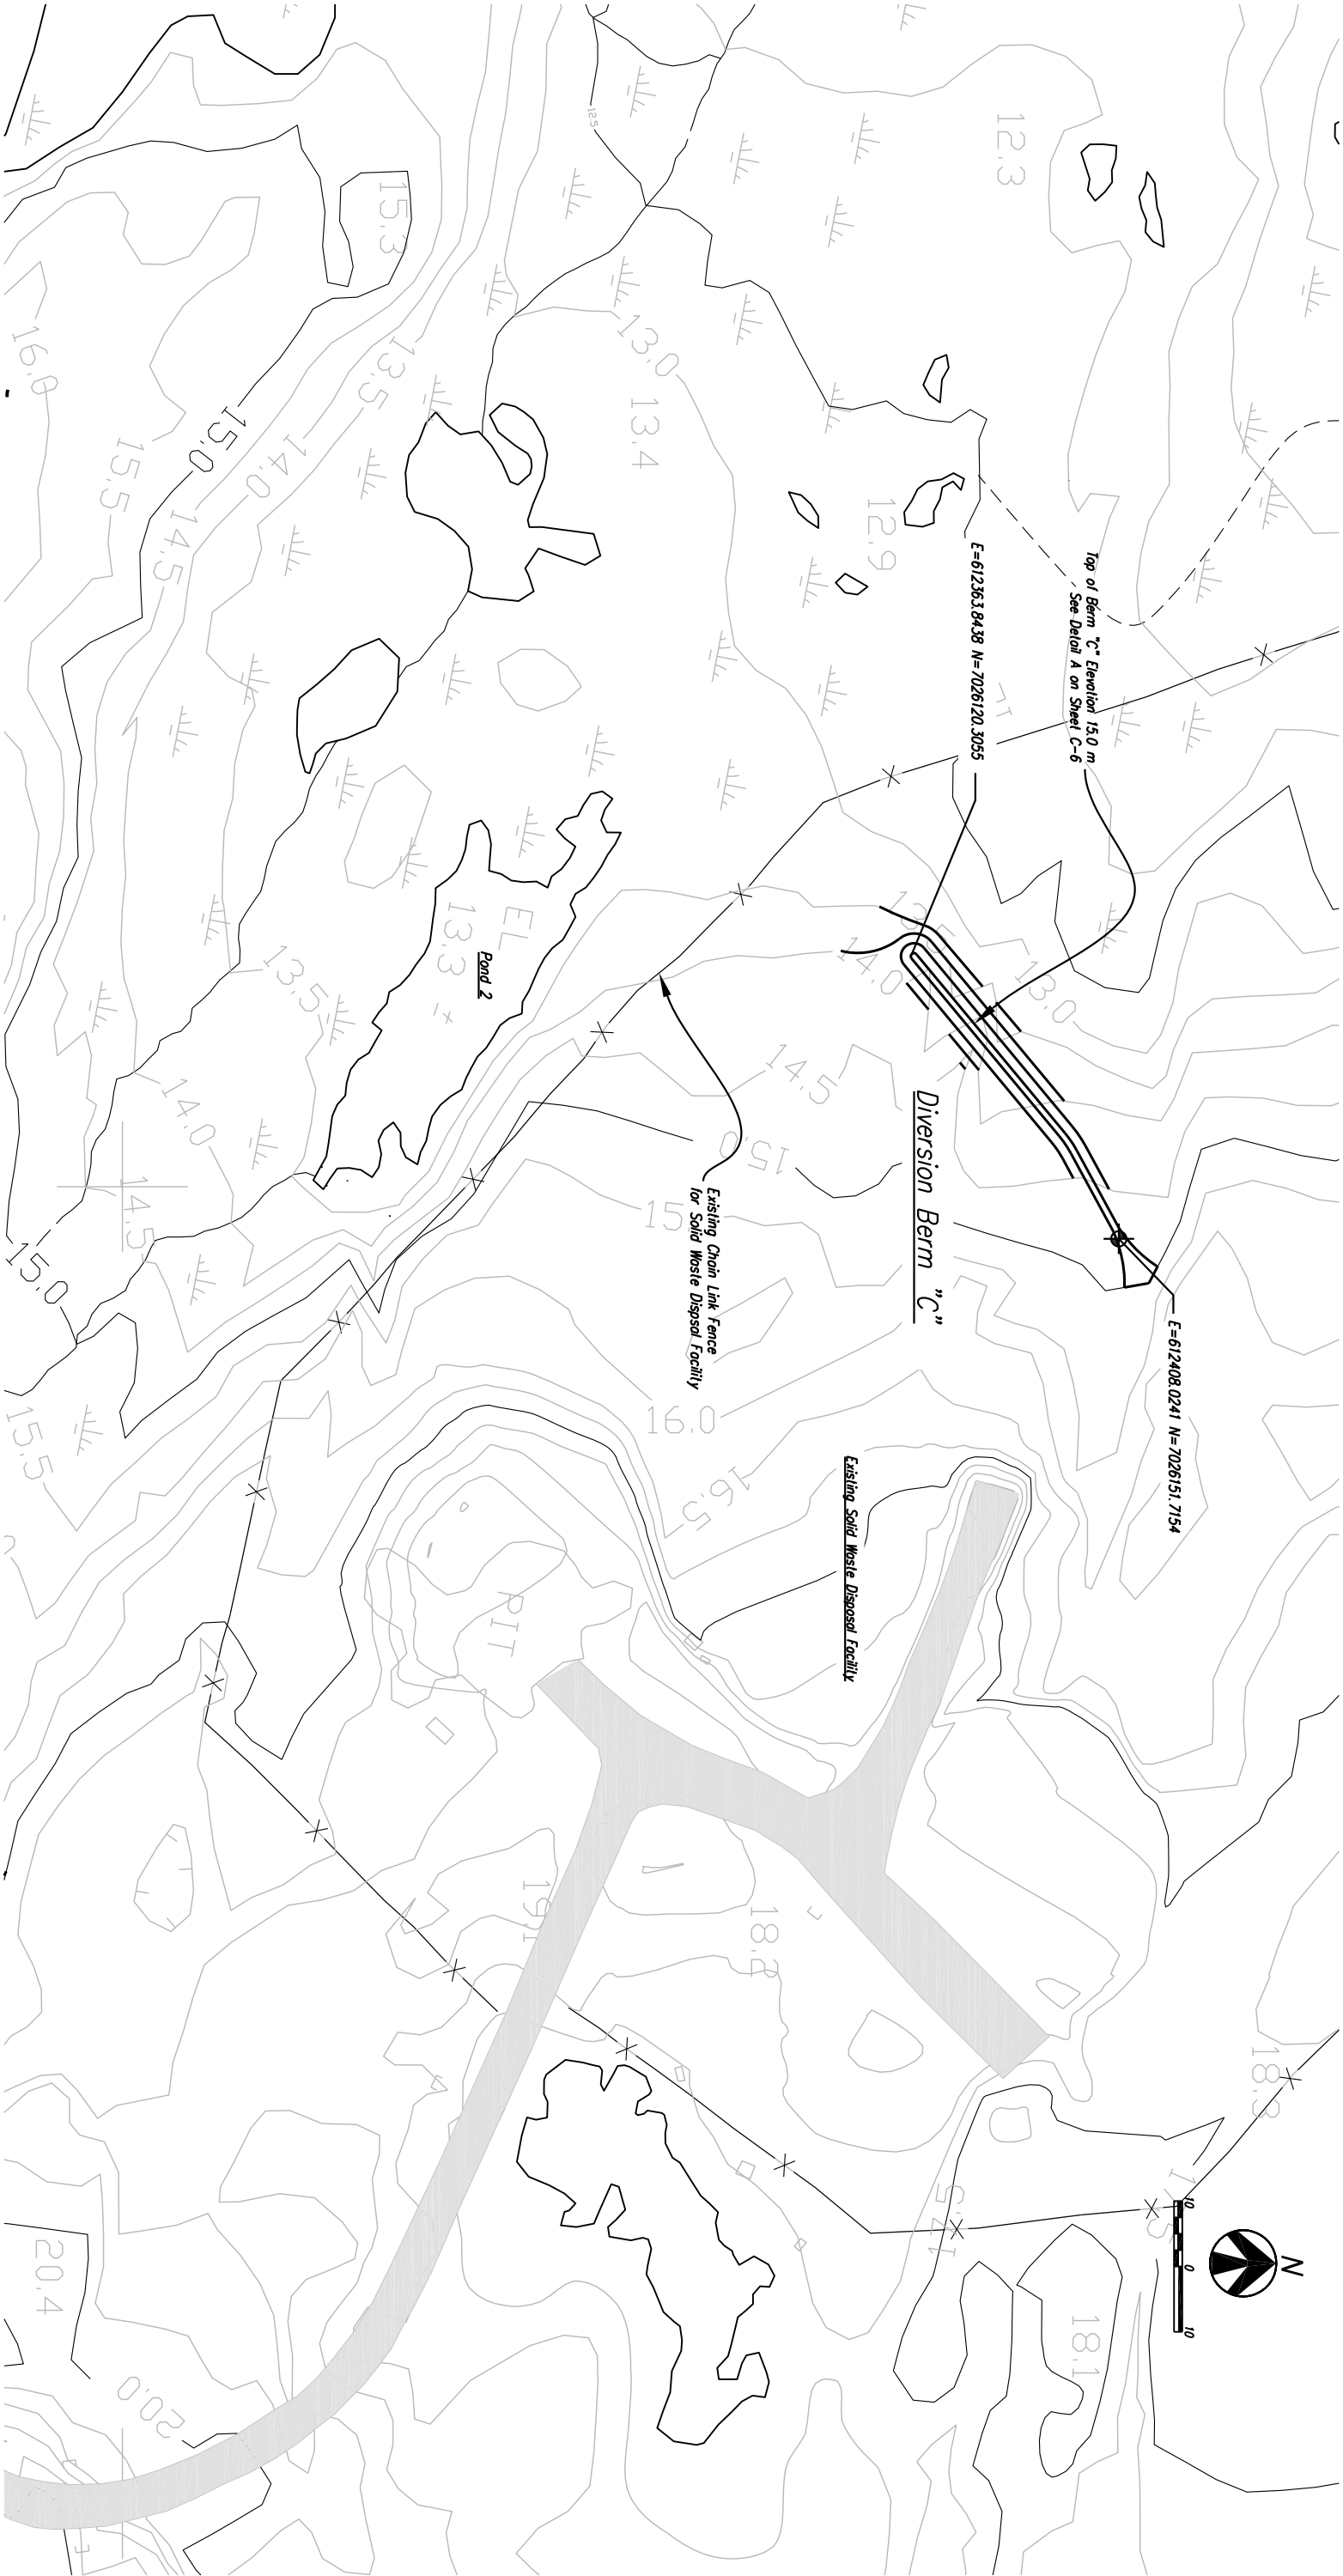

Notes:
Contractor Shall Remove Any Large Debris from Pond 2 and the Area Between Pond 1 and Pond 2. Dispose Material at Solid Waste Facility.

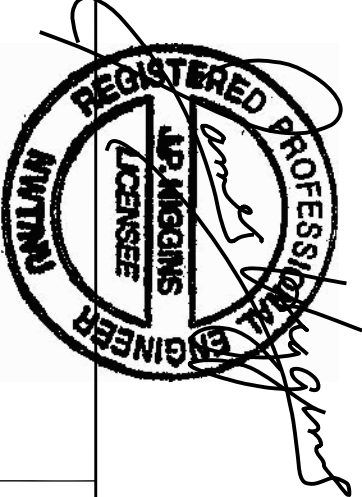

Stantec NAME, Inc
4444 Centerville Road, Suite 140
White Bear Lake, MN 55127
651-255-5050
651-255-5060 (fax)




Rev	Date	Description
3	6/04/09	Issue for Tender
2	5/15/09	Issue for 100% Design
1	3/19/09	Issue for 50% Design

GOVERNMENT OF NUNAVUT
DEPARTMENT OF COMMUNITY AND GOVERNMENT SERVICES
CHESTERFIELD INLET SEWAGE SYSTEM
IMPROVEMENTS
IGLUICAARJUK, NUNAVUT

Diversion Berm "C" Plan

C-4

1042903-C002-C005.dwg

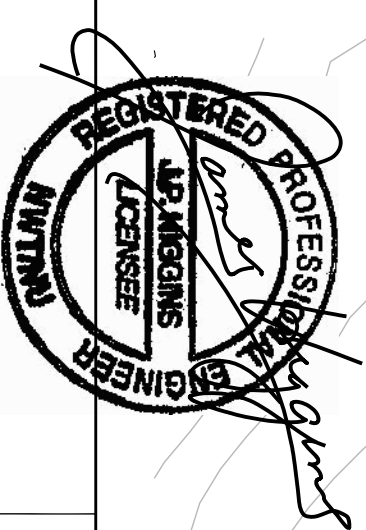


Stantec NAME, Inc
4444 Centerville Road, Suite 140
White Bear Lake, MN 55127
651-255-5050
651-255-5060 (fax)





3	6/04/09	Issue for Tender
2	5/15/09	Issue for 100% Design
1	3/10/09	Issue for 50% Design
Rev	Date	Description

GOVERNMENT OF NUNAVUT
DEPARTMENT OF COMMUNITY AND GOVERNMENT SERVICES
**CHESTERFIELD INLET SEWAGE SYSTEM
IMPROVEMENTS**
IGLUKGAARJUK, NUNAVUT

Diversion Berms "D" & "E" Plan


C-5
1042903-C002-C005.dwg

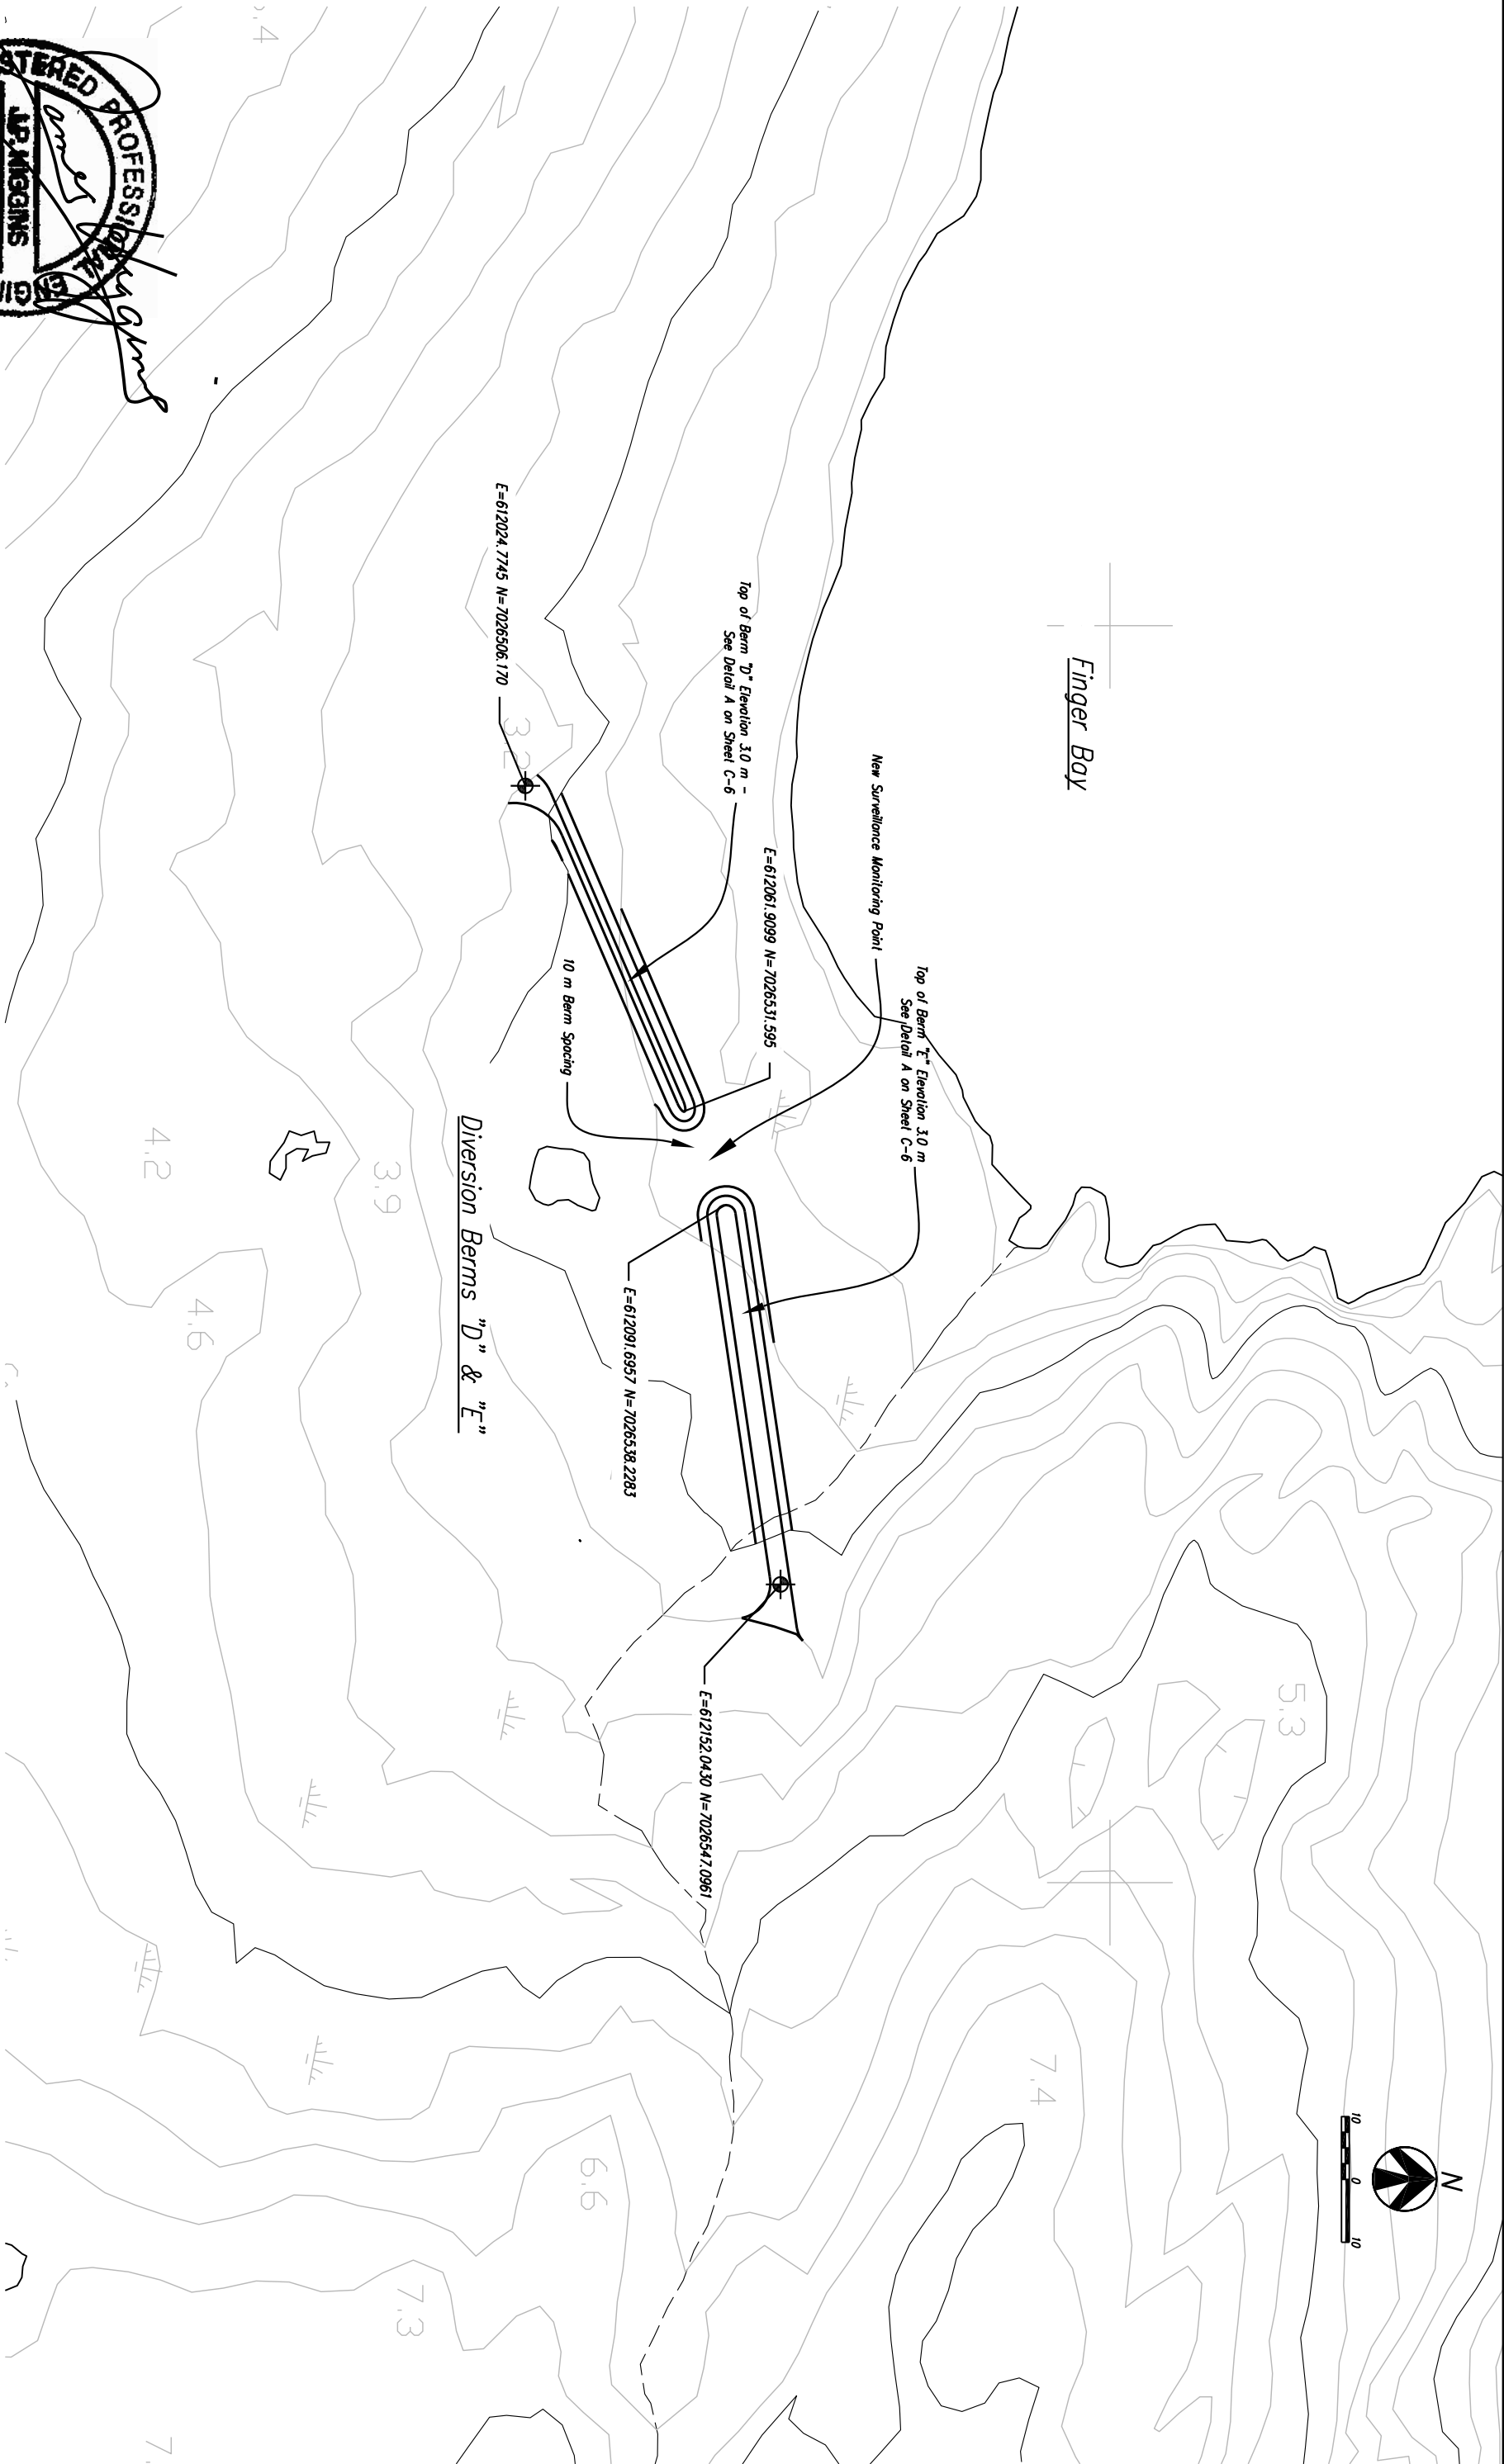

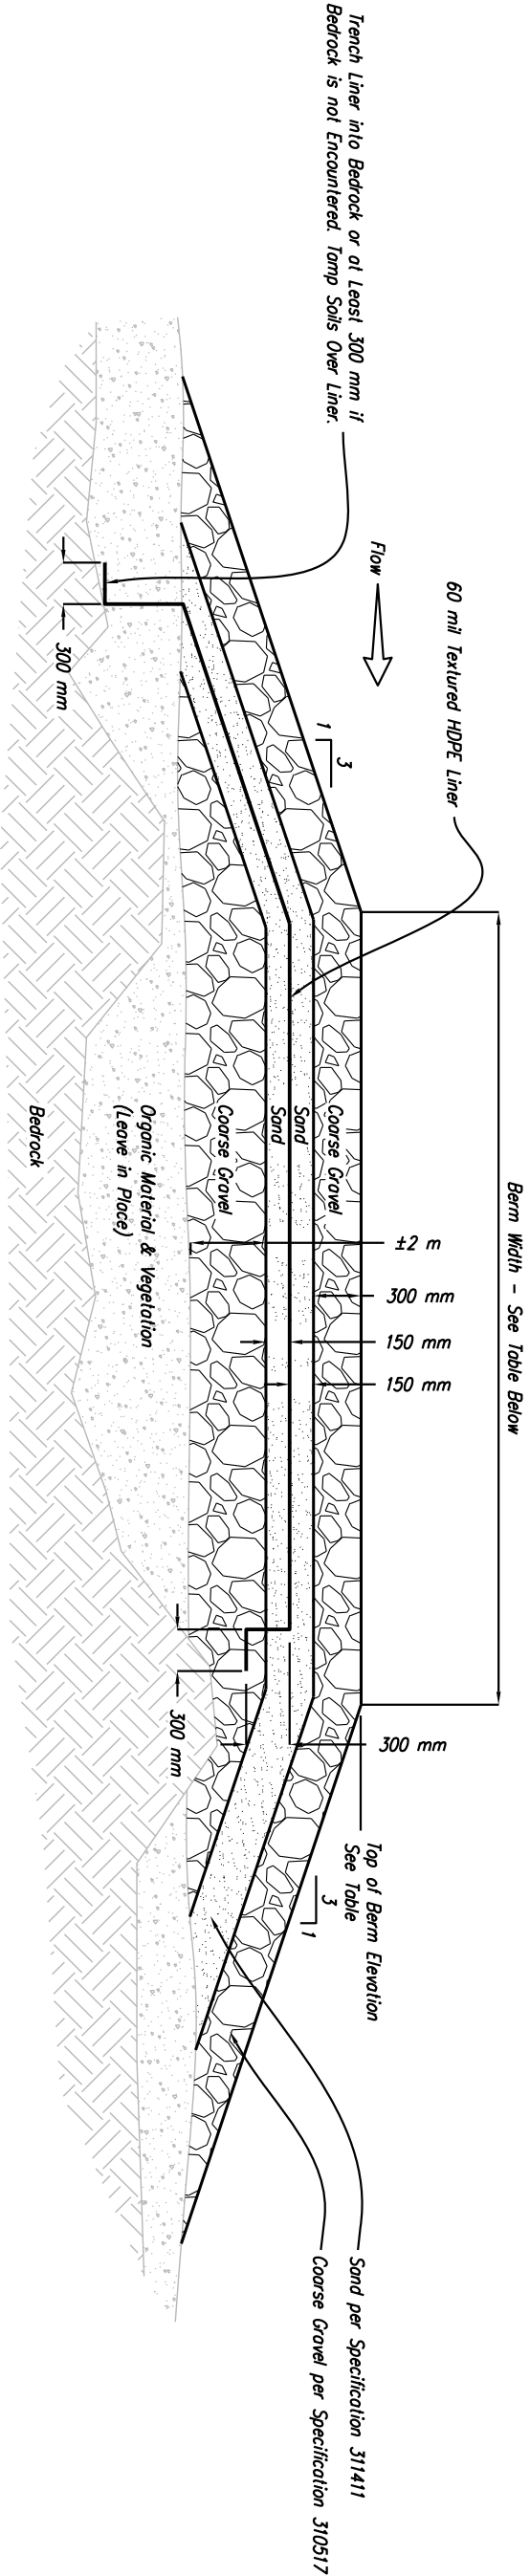

Detail A – Typical Berm Cross Section

Scale: None

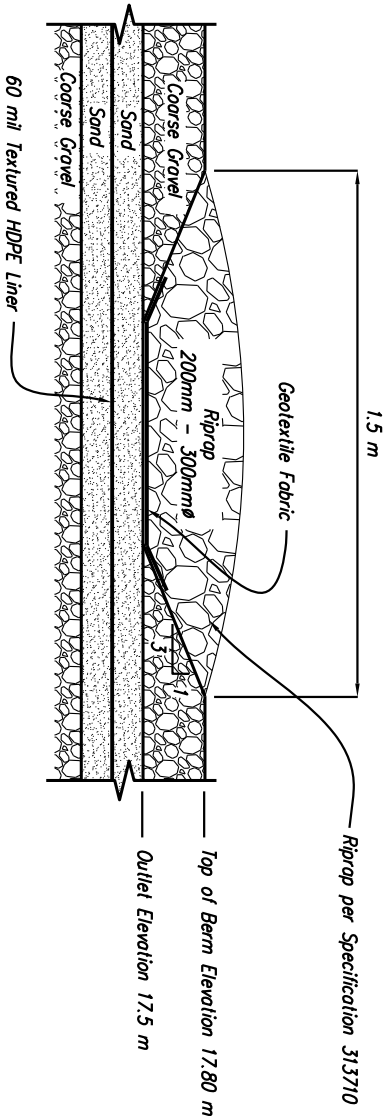

Detail B – Typical Holding Cell Berm Outlet

Scale: None

BERM				
	"A"	"B"	"C"	"D"
TOP OF BERM ELEVATION (msl)	17.8	17.8	15.0	3.0
TOP OF BERM WIDTH (in Meters)	3	3	1	1
				3



Plot Date: 4 June 2009 By Cross, Carlo



Stantec NAWE, Inc
4444 Centerville Road, Suite 140
White Bear Lake, MN 55127
651-255-5050
651-255-5060 (fax)



3	6/04/09	Issue for Tender
2	5/15/09	Issue for 100% Design
1	3/10/09	Issue for 50% Design
Rev	Date	Description

GOVERNMENT OF NUNAVUT
DEPARTMENT OF COMMUNITY AND GOVERNMENT SERVICES
CHESTERFIELD INLET SEWAGE SYSTEM
IMPROVEMENTS
IGLUKGAARJUK, NUNAVUT




Berm Details

C-6

1042903-C006.dwg

K:\1918\active\1042903 Chesterfield Inlet.dwg 1042903-0006.dwg

Copyright © 2009 Stantec NAWE, Inc

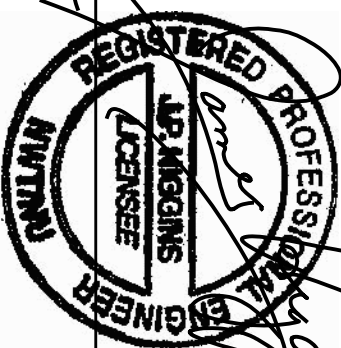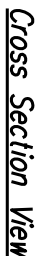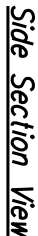

Stantec NAWe, Inc
4444 Centerville Road, Suite 140
White Bear Lake, MN 55127
651-255-5050
651-255-5060 (fax)




Rev	Date	Description
3	6/04/09	Issue for tender
2	5/15/09	Issue for 100% Design
1	3/10/09	Issue for 50% Design

GOVERNMENT OF NUNAVUT
DEPARTMENT OF COMMUNITY AND GOVERNMENT SERVICES
**CHESTERFIELD INLET SEWAGE SYSTEM
IMPROVEMENTS**
IGLUIGAARJUK, NUNAVUT


Spillway, Bollard & Traffic Barrier Details

C-7

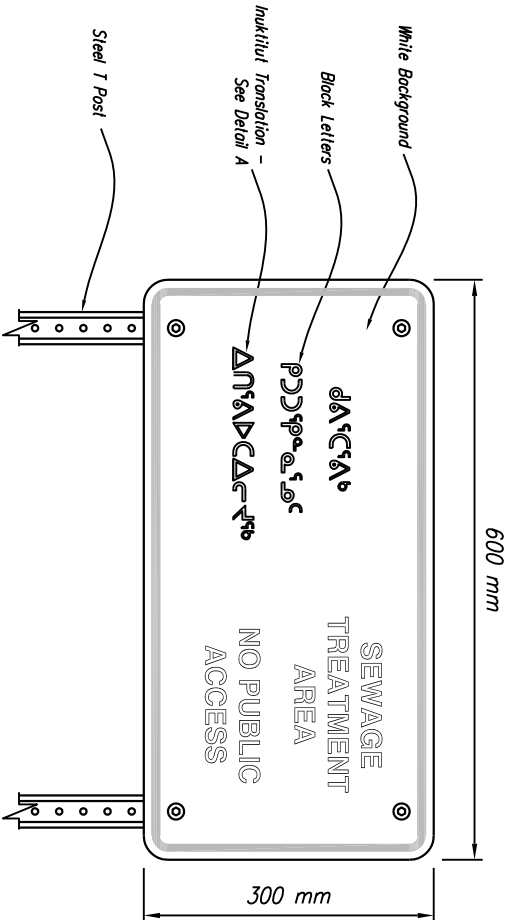

Warning Sign

Scale: None

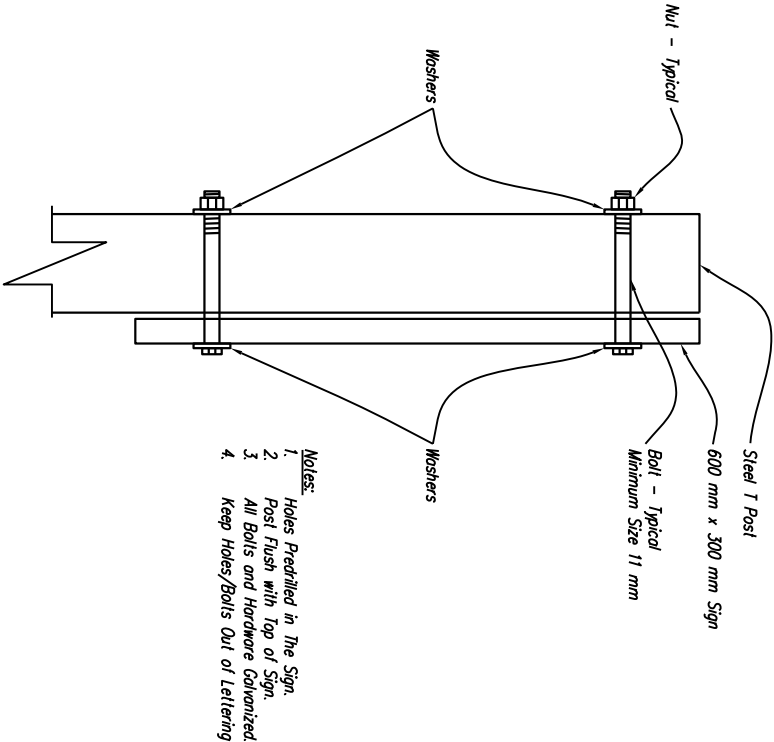

Standard Sign Detail

Scale: None



Detail A – Inuktitut Translation for Warning Sign

Scale: None



Stantec NAWE, Inc
4444 Centerville Road, Suite 140
White Bear Lake, MN 55127
651-255-5050
651-255-5060 (fax)




Rev	Date	Description
3	6/04/09	Issue for Tender
2	5/15/09	Issue for 100% Design
1	3/10/09	Issue for 50% Design

GOVERNMENT OF NUNAVUT
DEPARTMENT OF COMMUNITY AND GOVERNMENT SERVICES
CHESTERFIELD INLET SEWAGE SYSTEM
IMPROVEMENTS
IGLUKGAARJUK, NUNAVUT

Sign Details

C-8

1042903-C008.dwg

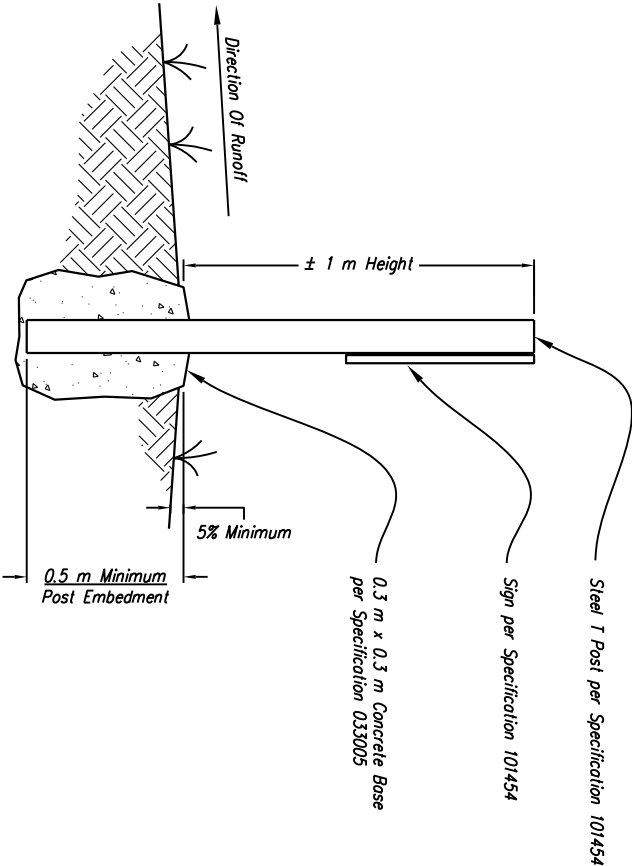

Sign Installation Detail

Scale: None