




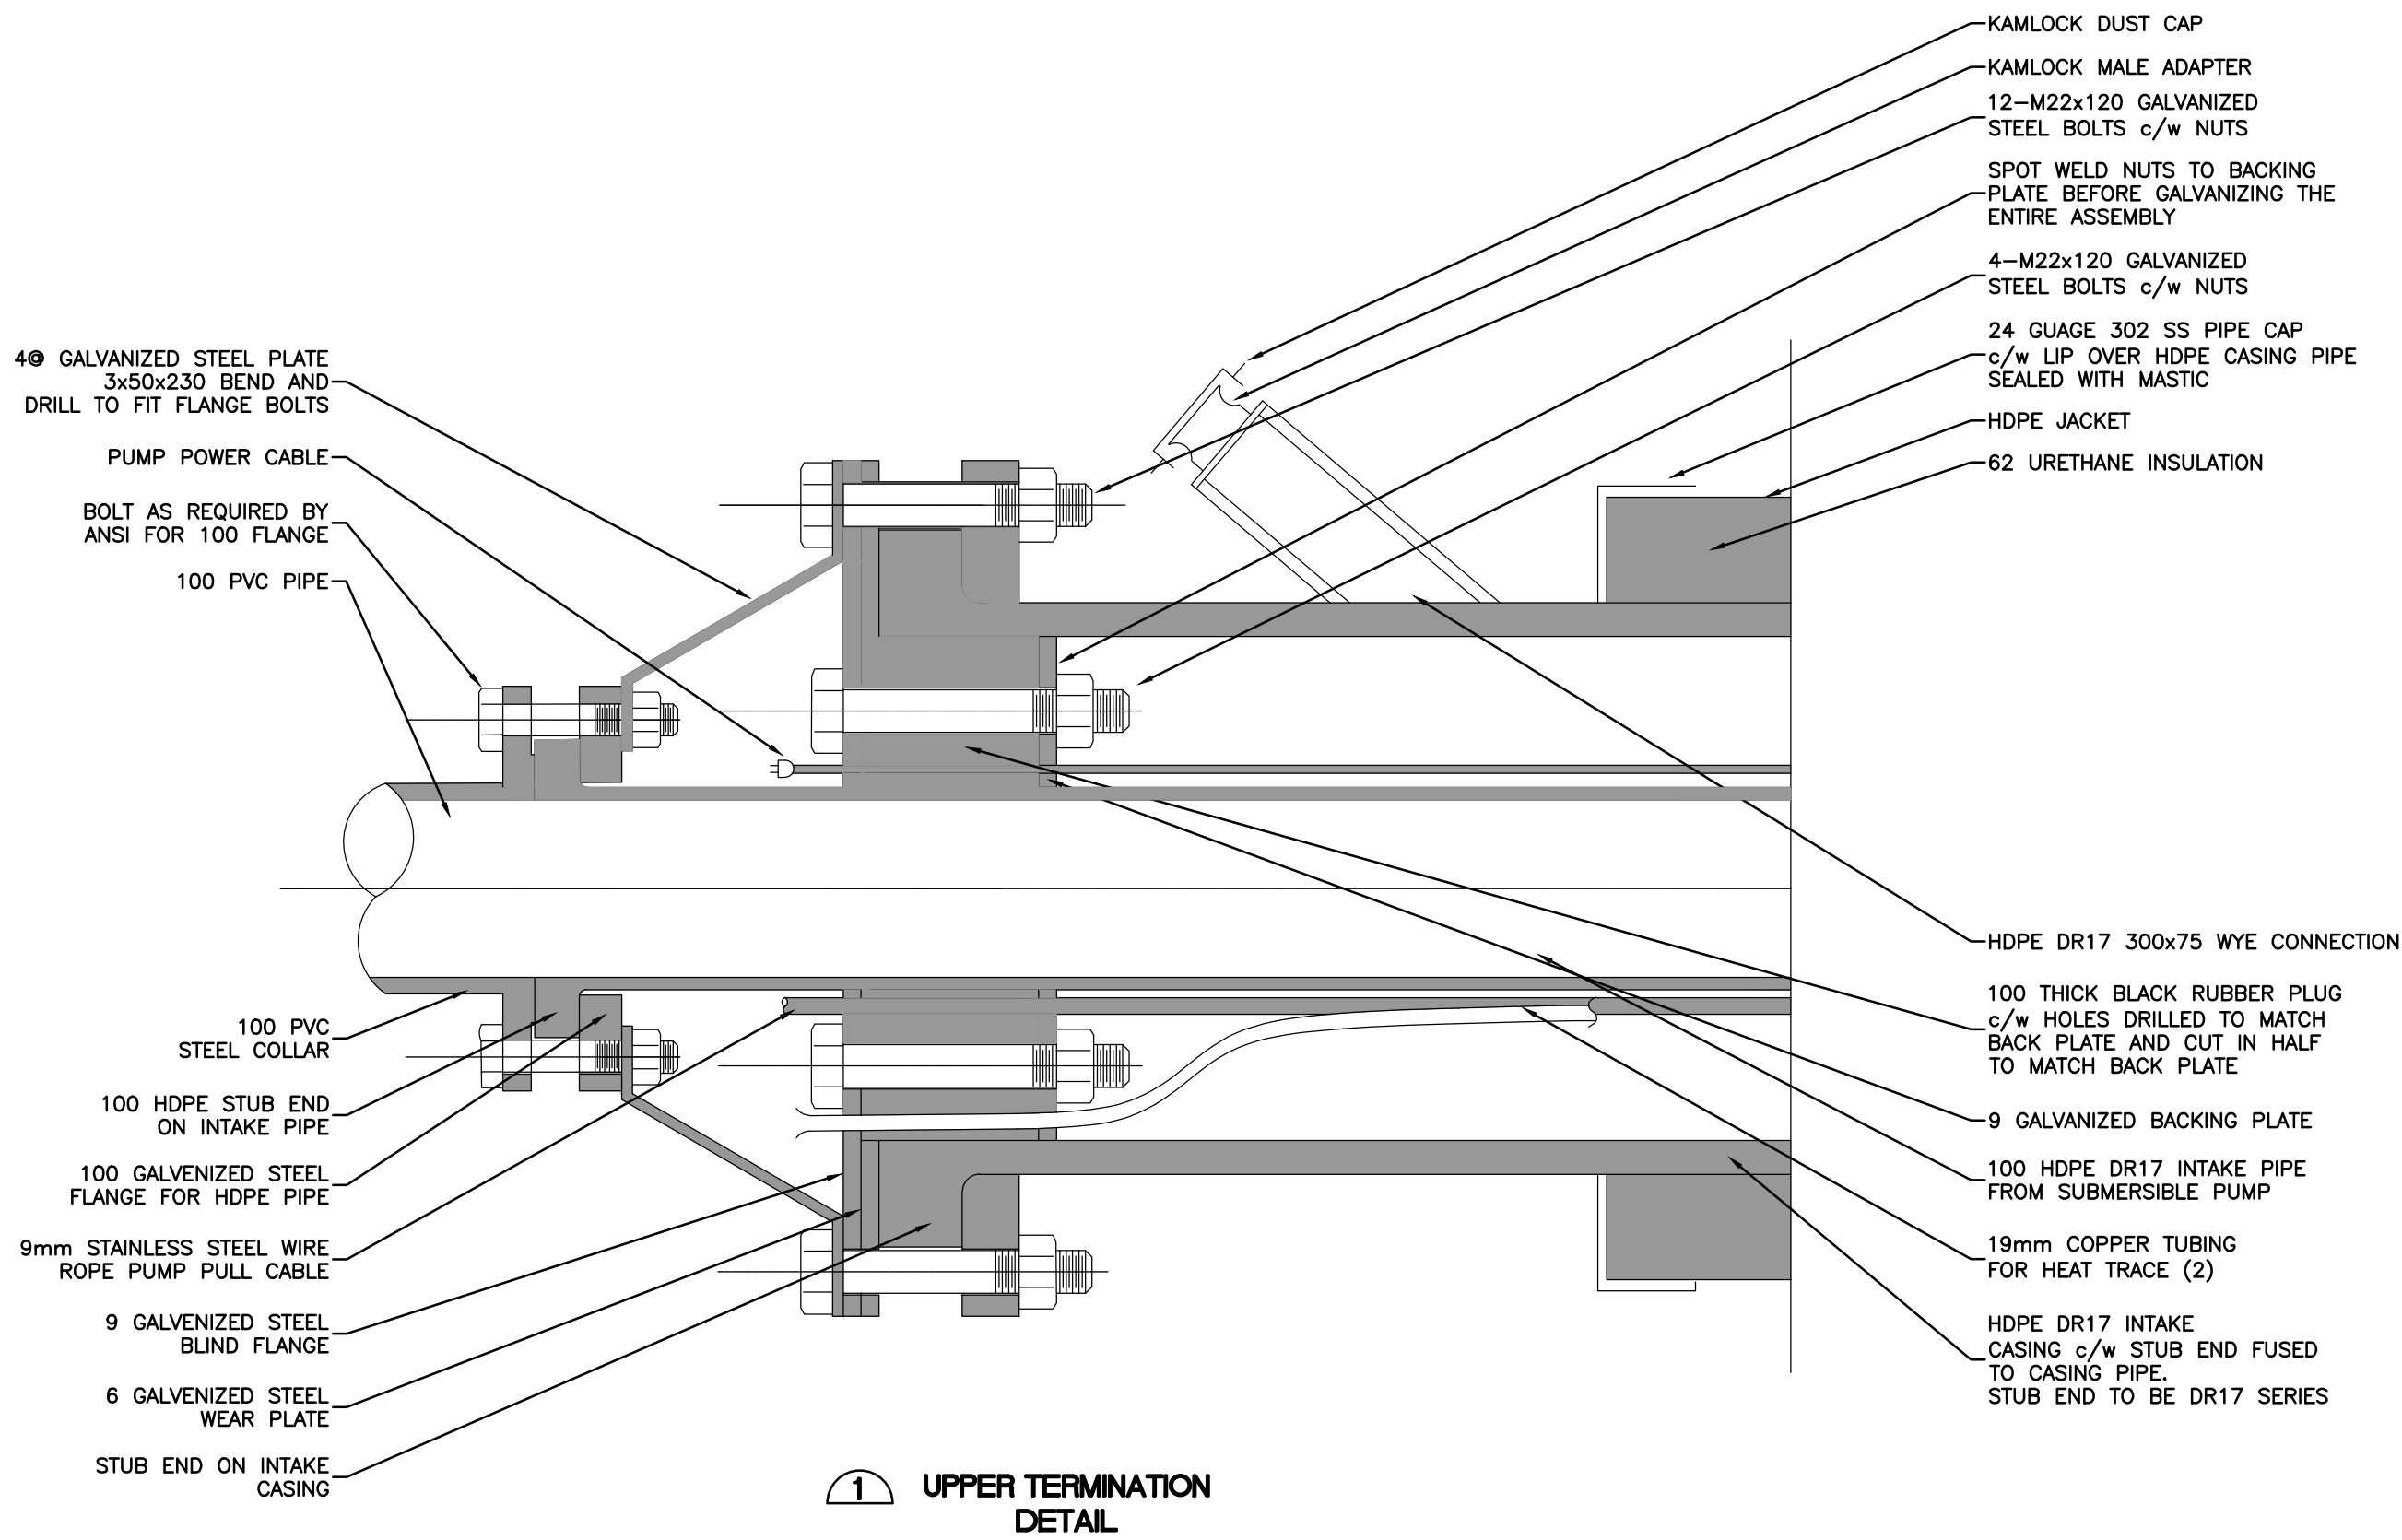


1 UPPER TERMINATION DETAIL

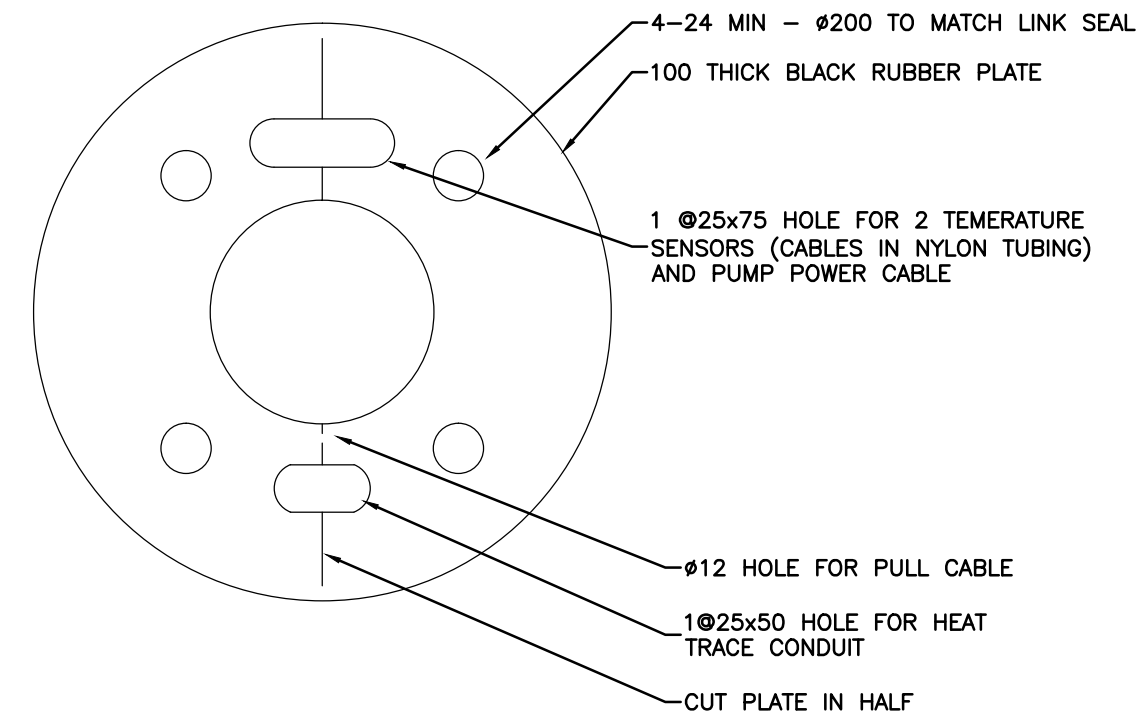


2 RUBBER PLUG DETAIL

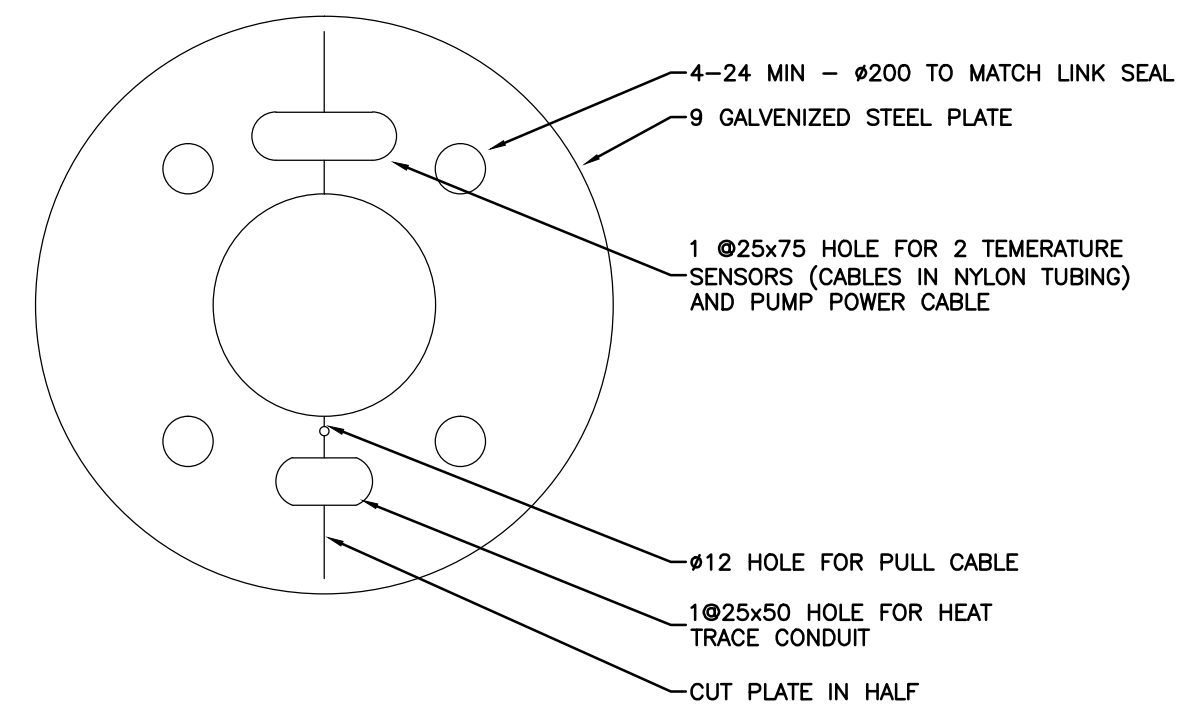


3 BACKING PLATE DETAIL

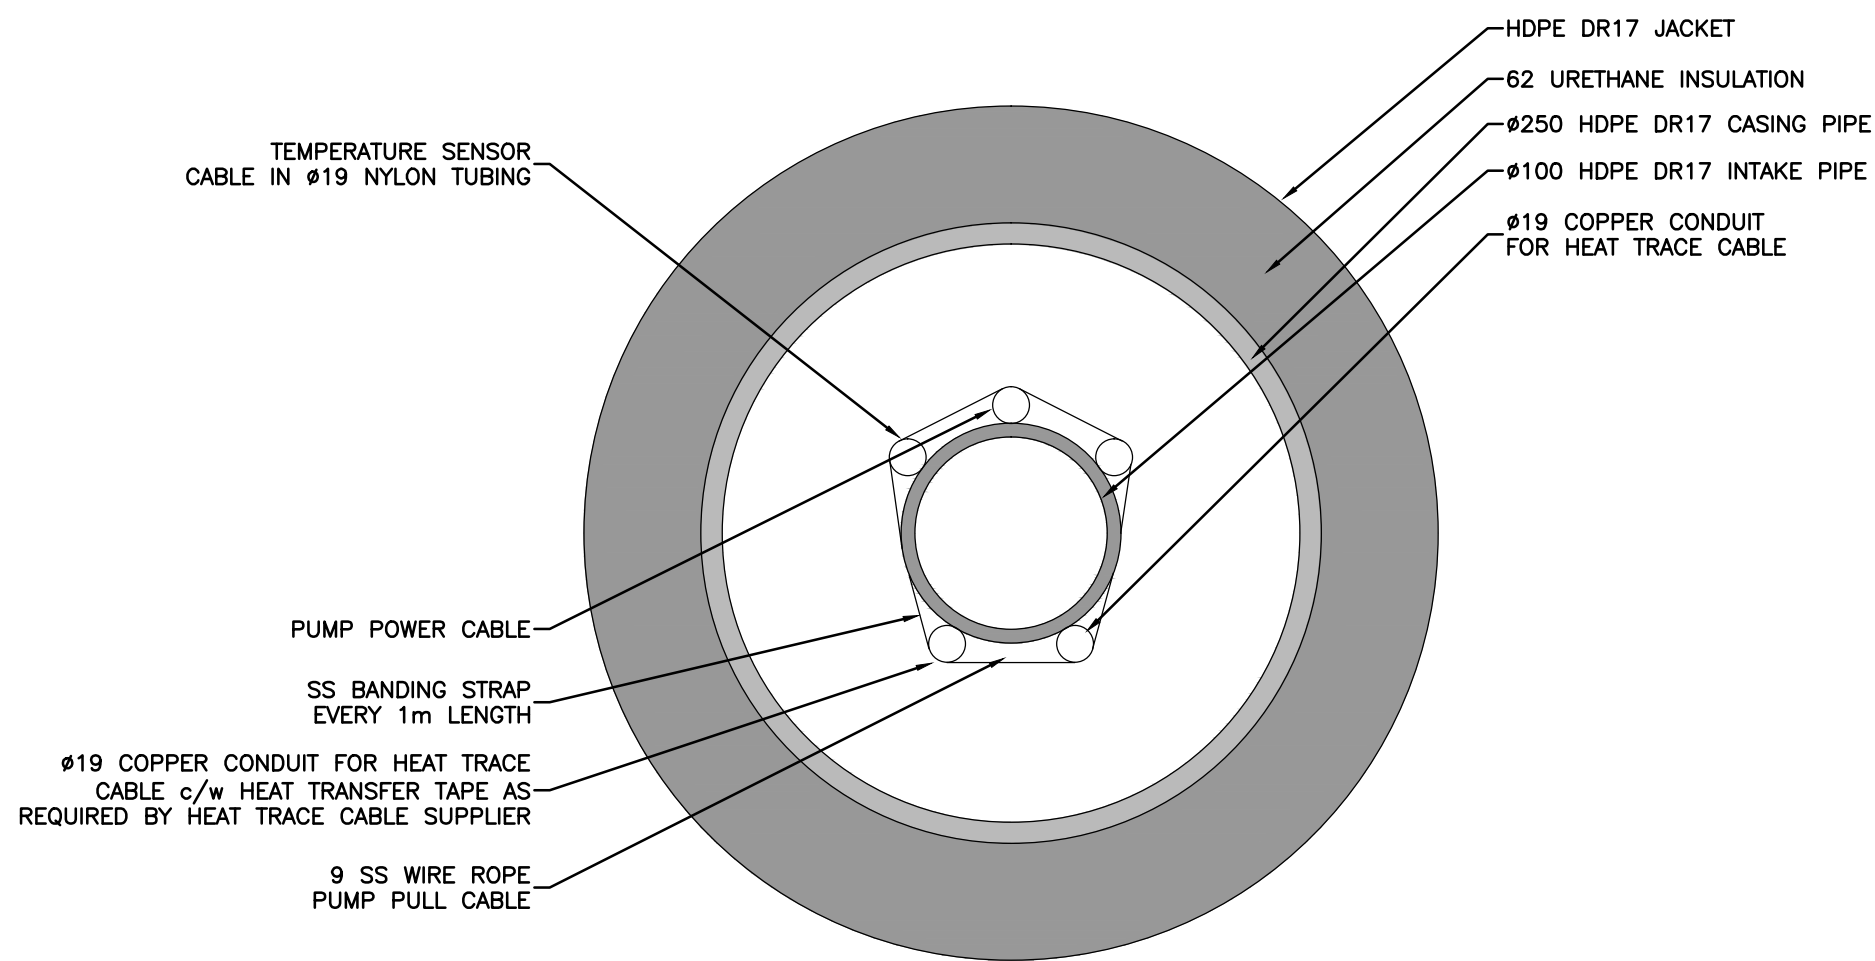

4 UPPER TERMINATION SECTION

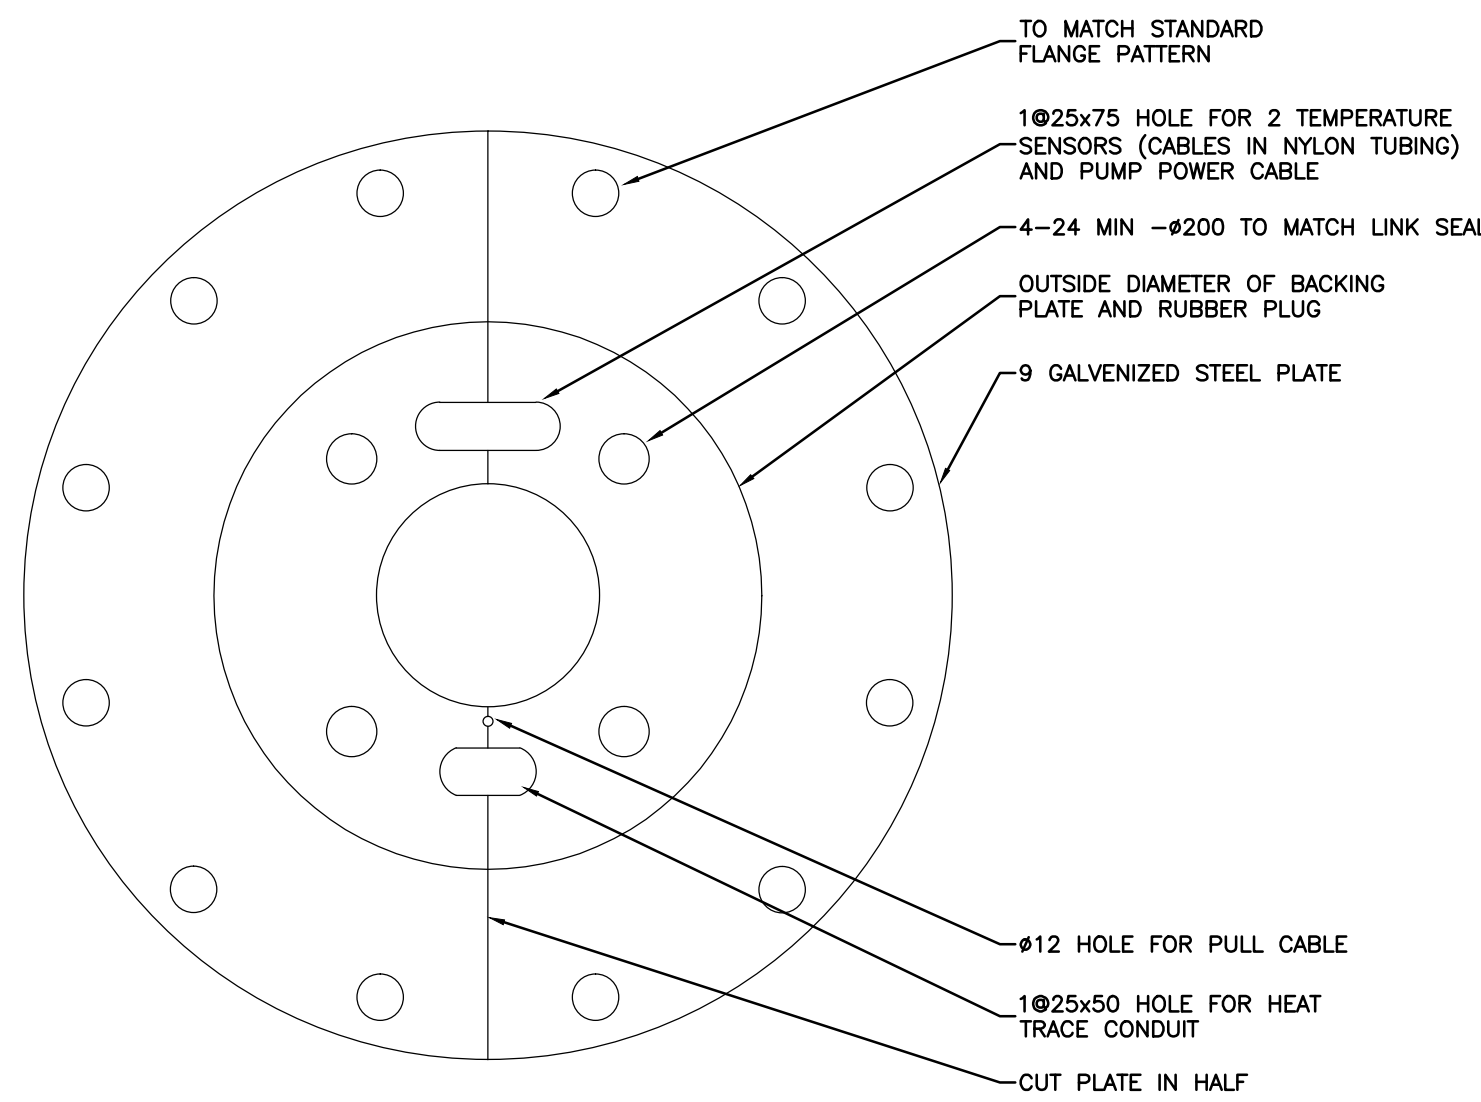

5 BLIND FLANGE DETAIL

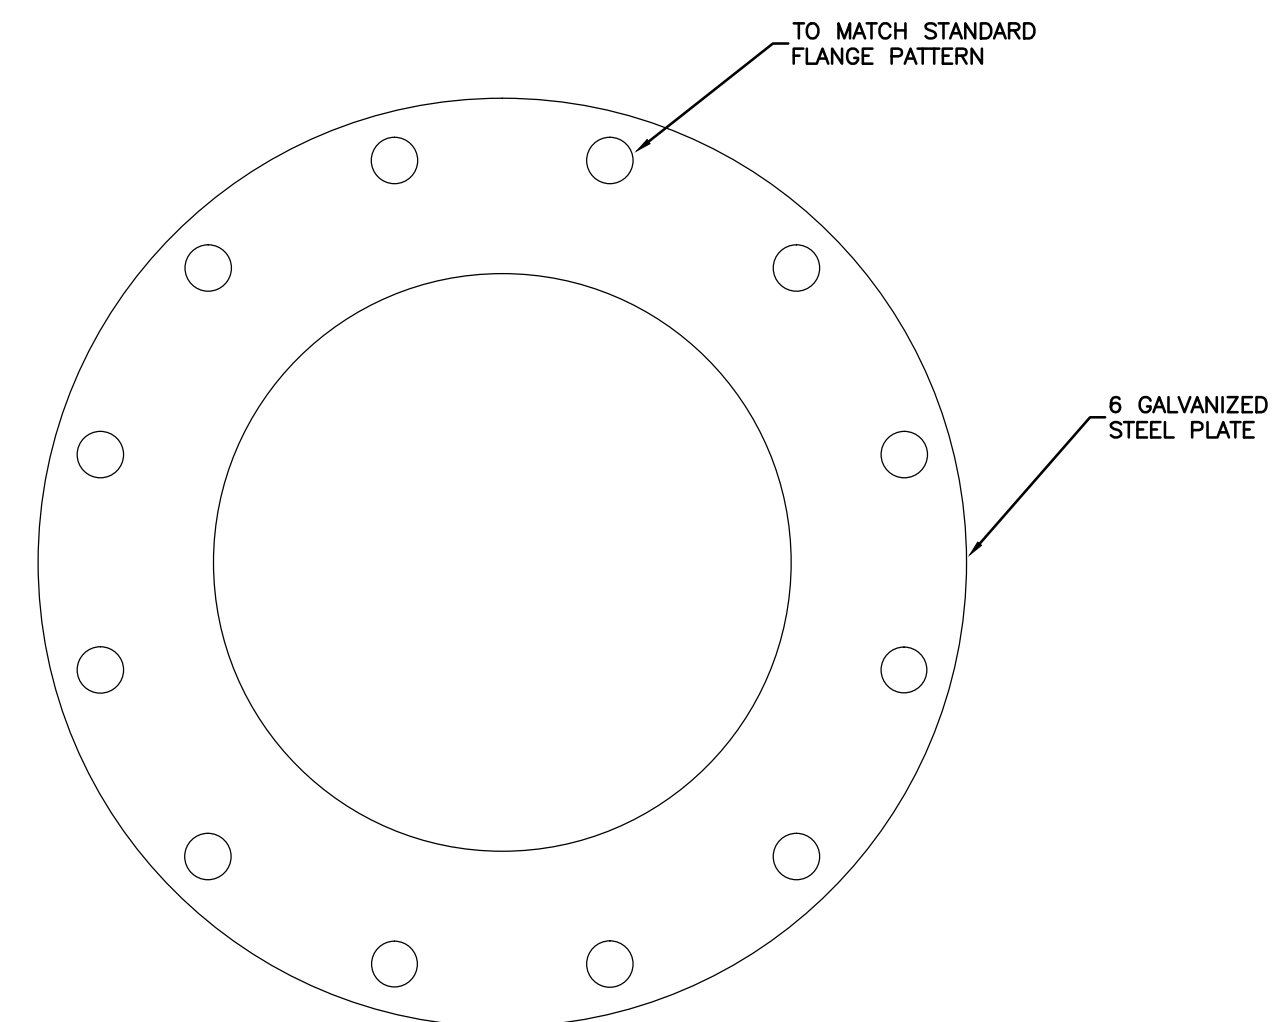


6 WEAR PLATE DETAIL



NOTES:

- CONTRACTOR TO REMOVE EXISTING CONCRETE PAD FOUNDATION AND DISPOSE OF OFF-SITE. GRANULAR BASE TO BE PLACED AND COMPACTED BENEATH PROPOSED STRUCTURE TO PROVIDE POSITIVE DRAINAGE AWAY FROM SITE.
- EXISTING ACCESS WAY TO BE RE-GRADED USING 150mm GRANULAR 'A'.
- COMPACTED GRANULAR BASE TO BE ESTABLISHED UNDER PROPOSED GRADE OF WATER INTAKE PIPES.

PERMIT OF PRACTICE
EXP SERVICES INC.
Signature _____
Date _____
PERMIT NUMBER: P483
NT/NU Association of Professional
Engineers and Geoscientists

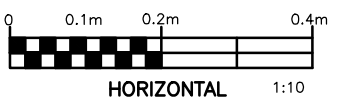

No.	DESCRIPTION	DATE	BY	APP'D
1	90% SUBMISSION	12/12/13	IPC	SAD
0	75% SUBMISSION	02/04/13	SAB	SAD
R E V I S I O N S				



CLIENT
GOVERNMENT OF NUNAVUT
DEPARTMENT OF COMMUNITY AND
GOVERNMENT SERVICES

PROJECT
CORAL HARBOUR, NUNAVUT
NEW WATER PUMP HOUSE
PROJECT: 11-3018

TITLE
DETAILS

design by	S.A.D.	project no.	OTT-208308-A0
drawn by	S.A.B.	drawing no.	C3
checked by	S.A.D.		
date	MAR 2013		
scale	HORIZ 1:10		