




SCALE = 1:250

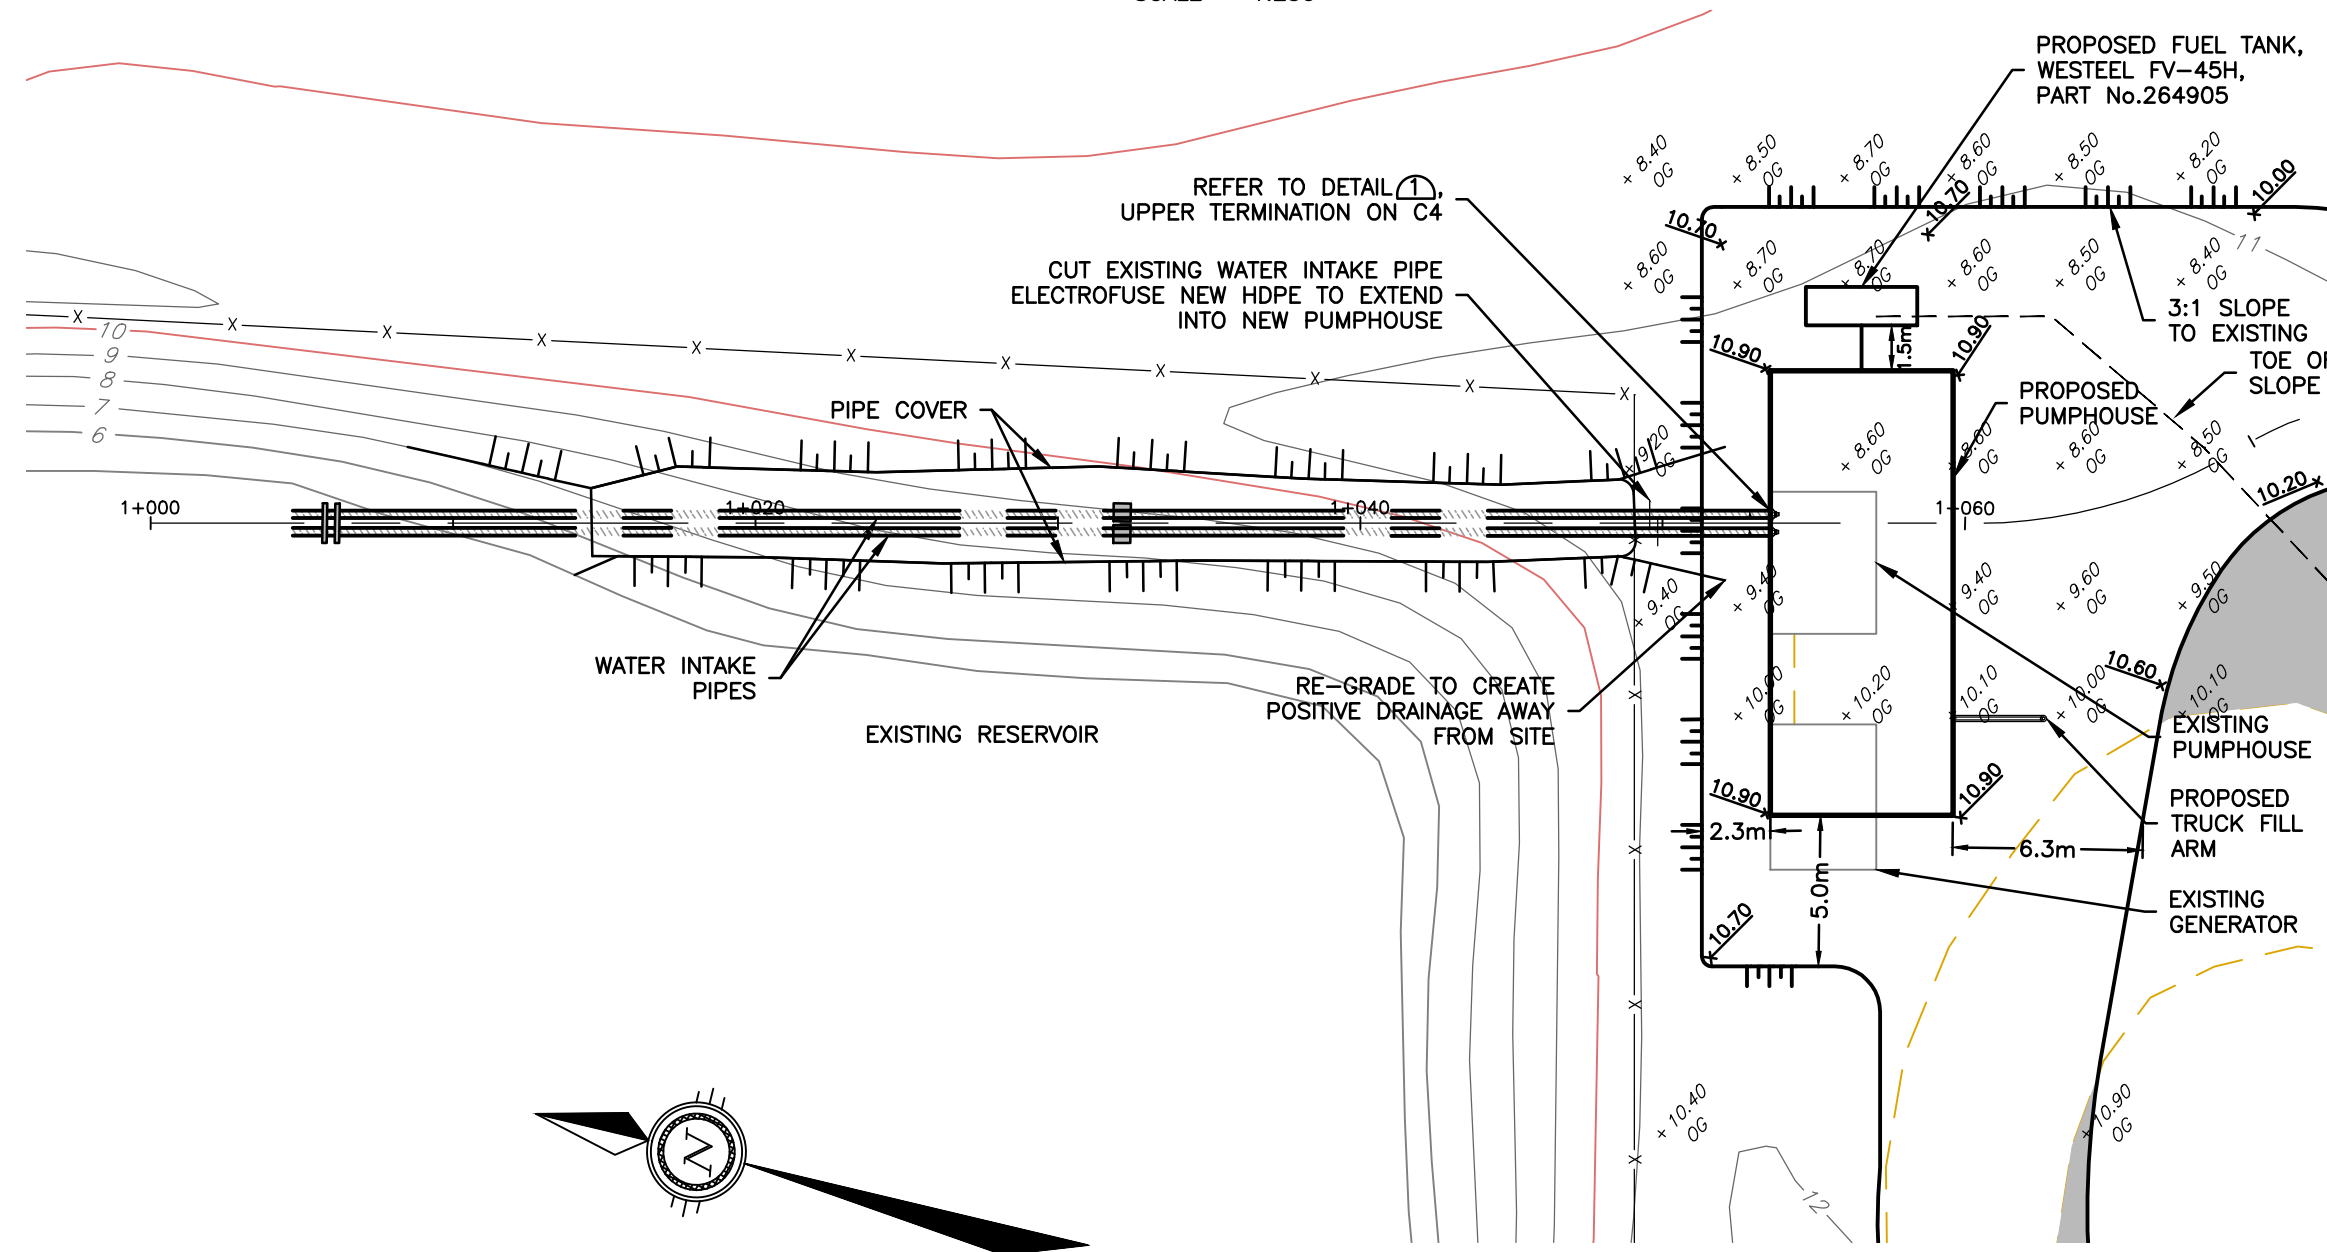


SCALE HORIZ.=1:250 VERT.=1:50

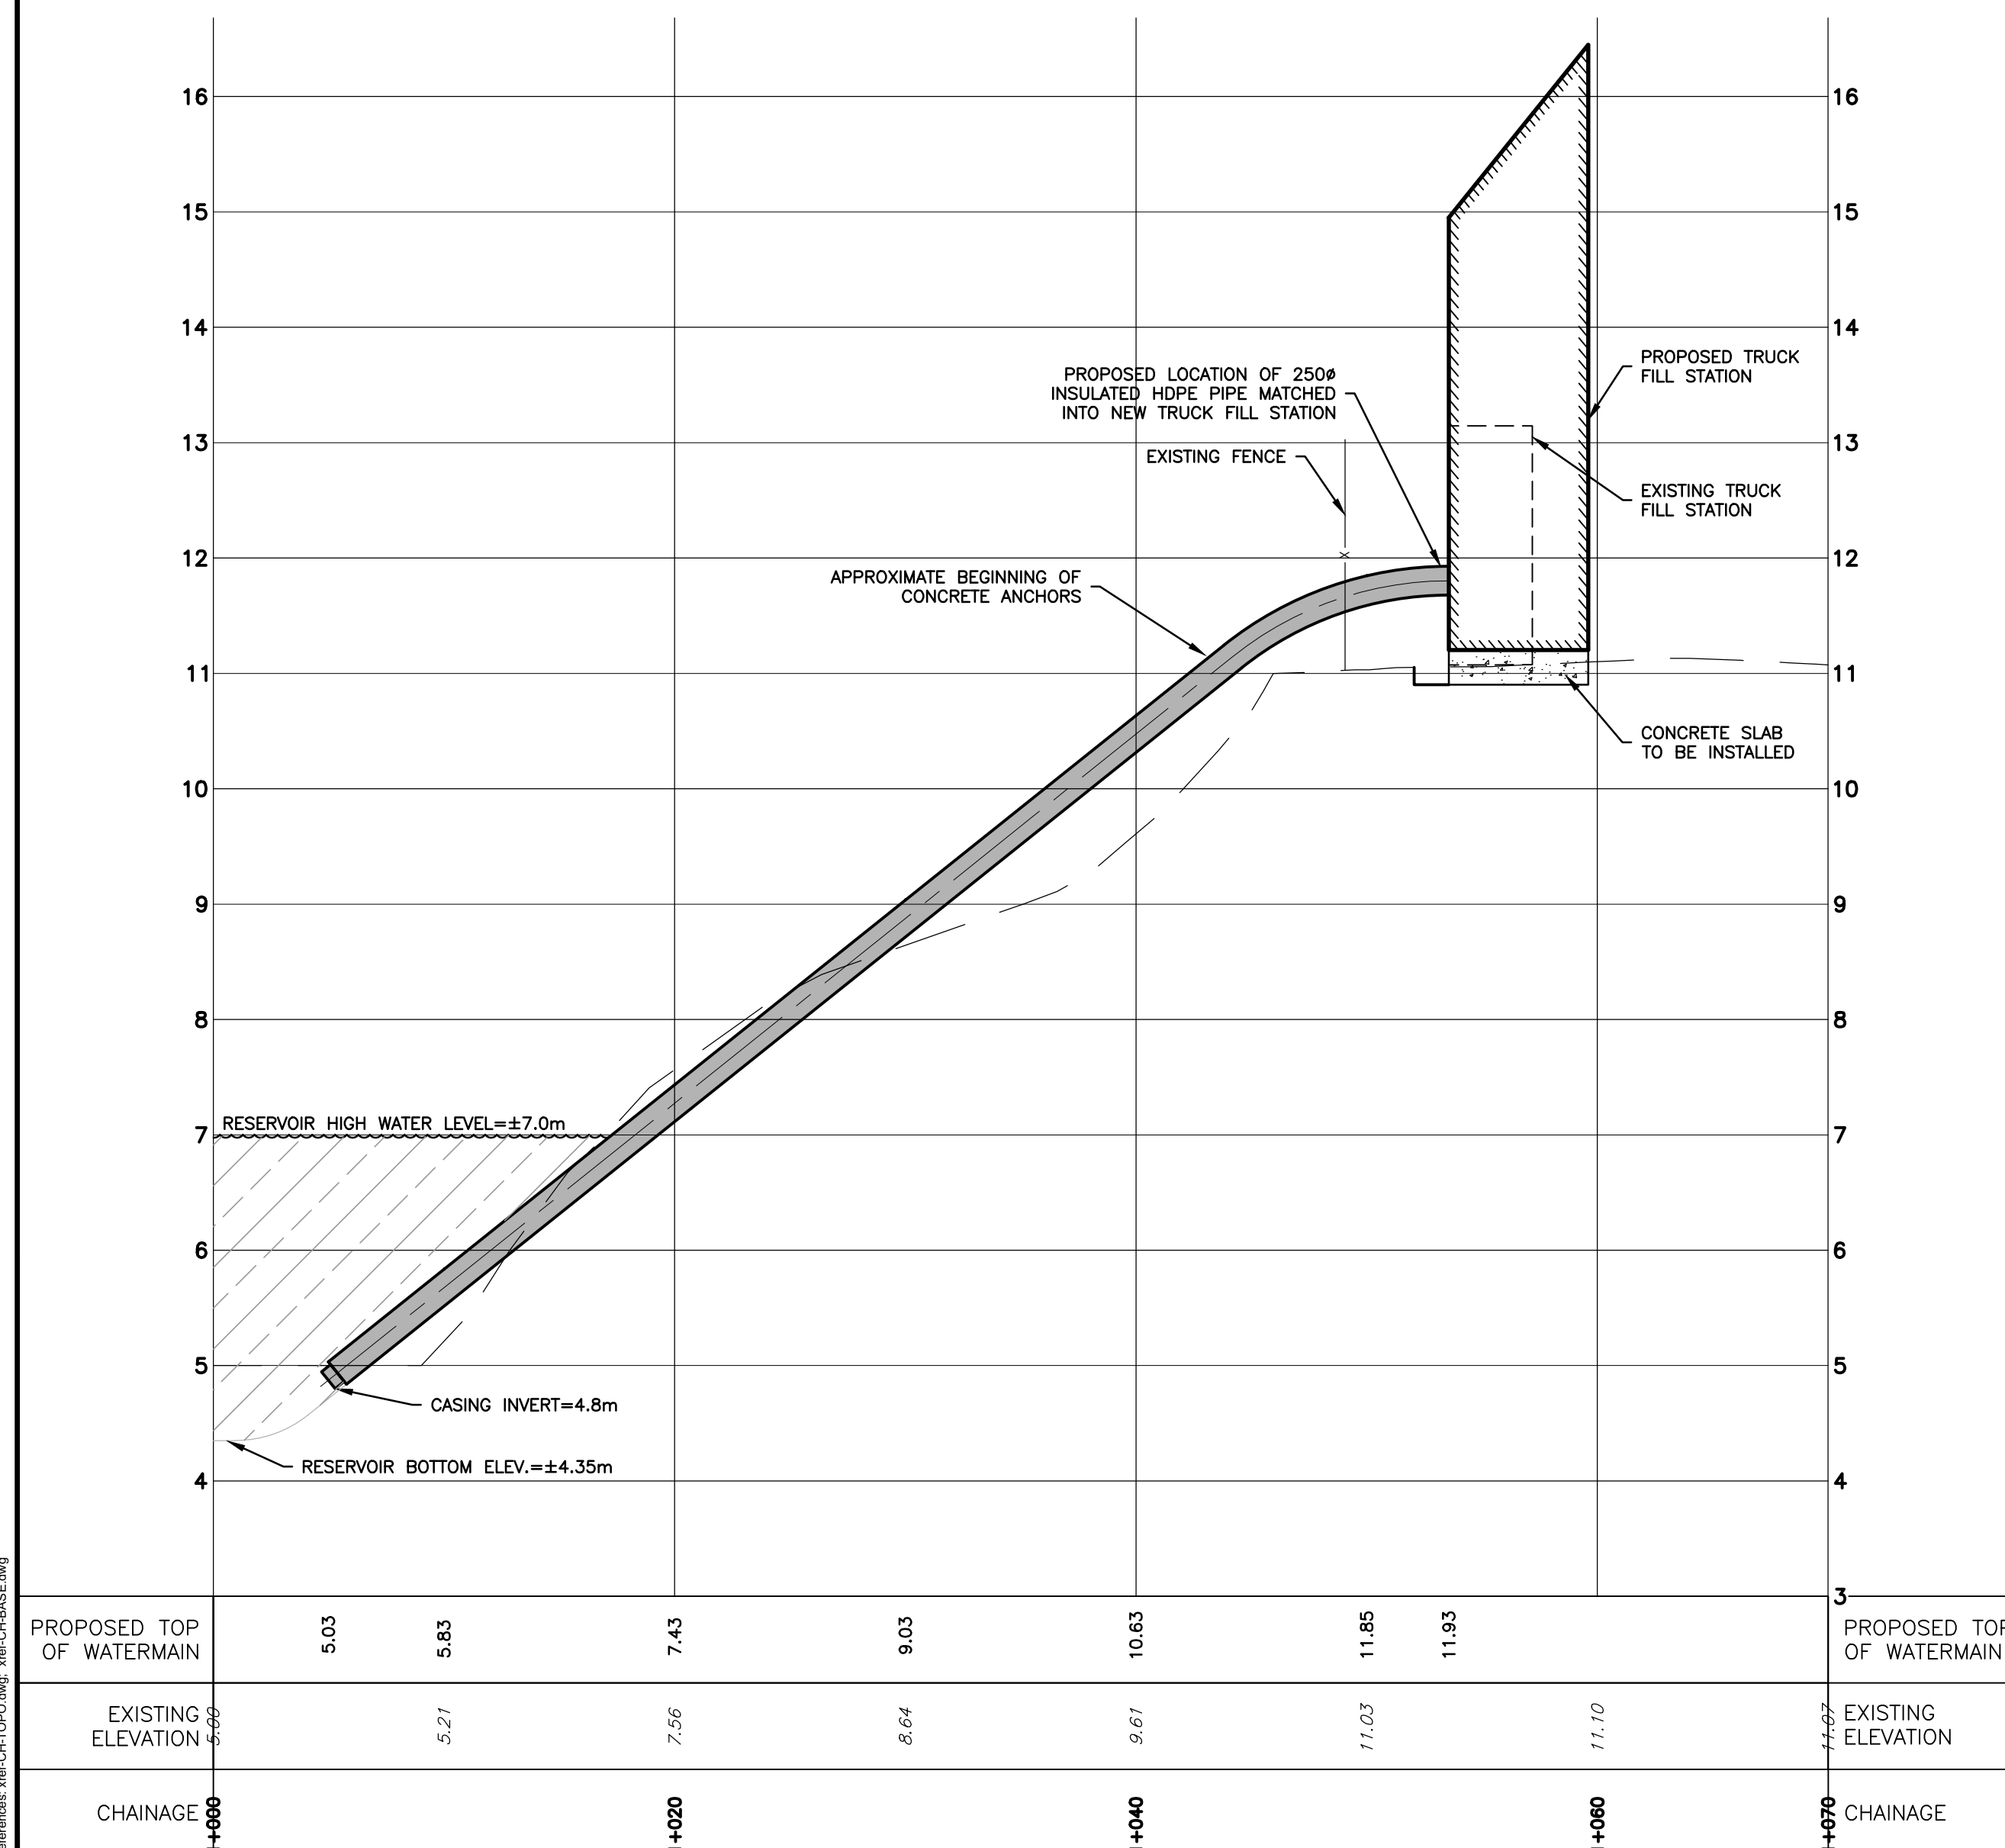

SCALE = 1:250

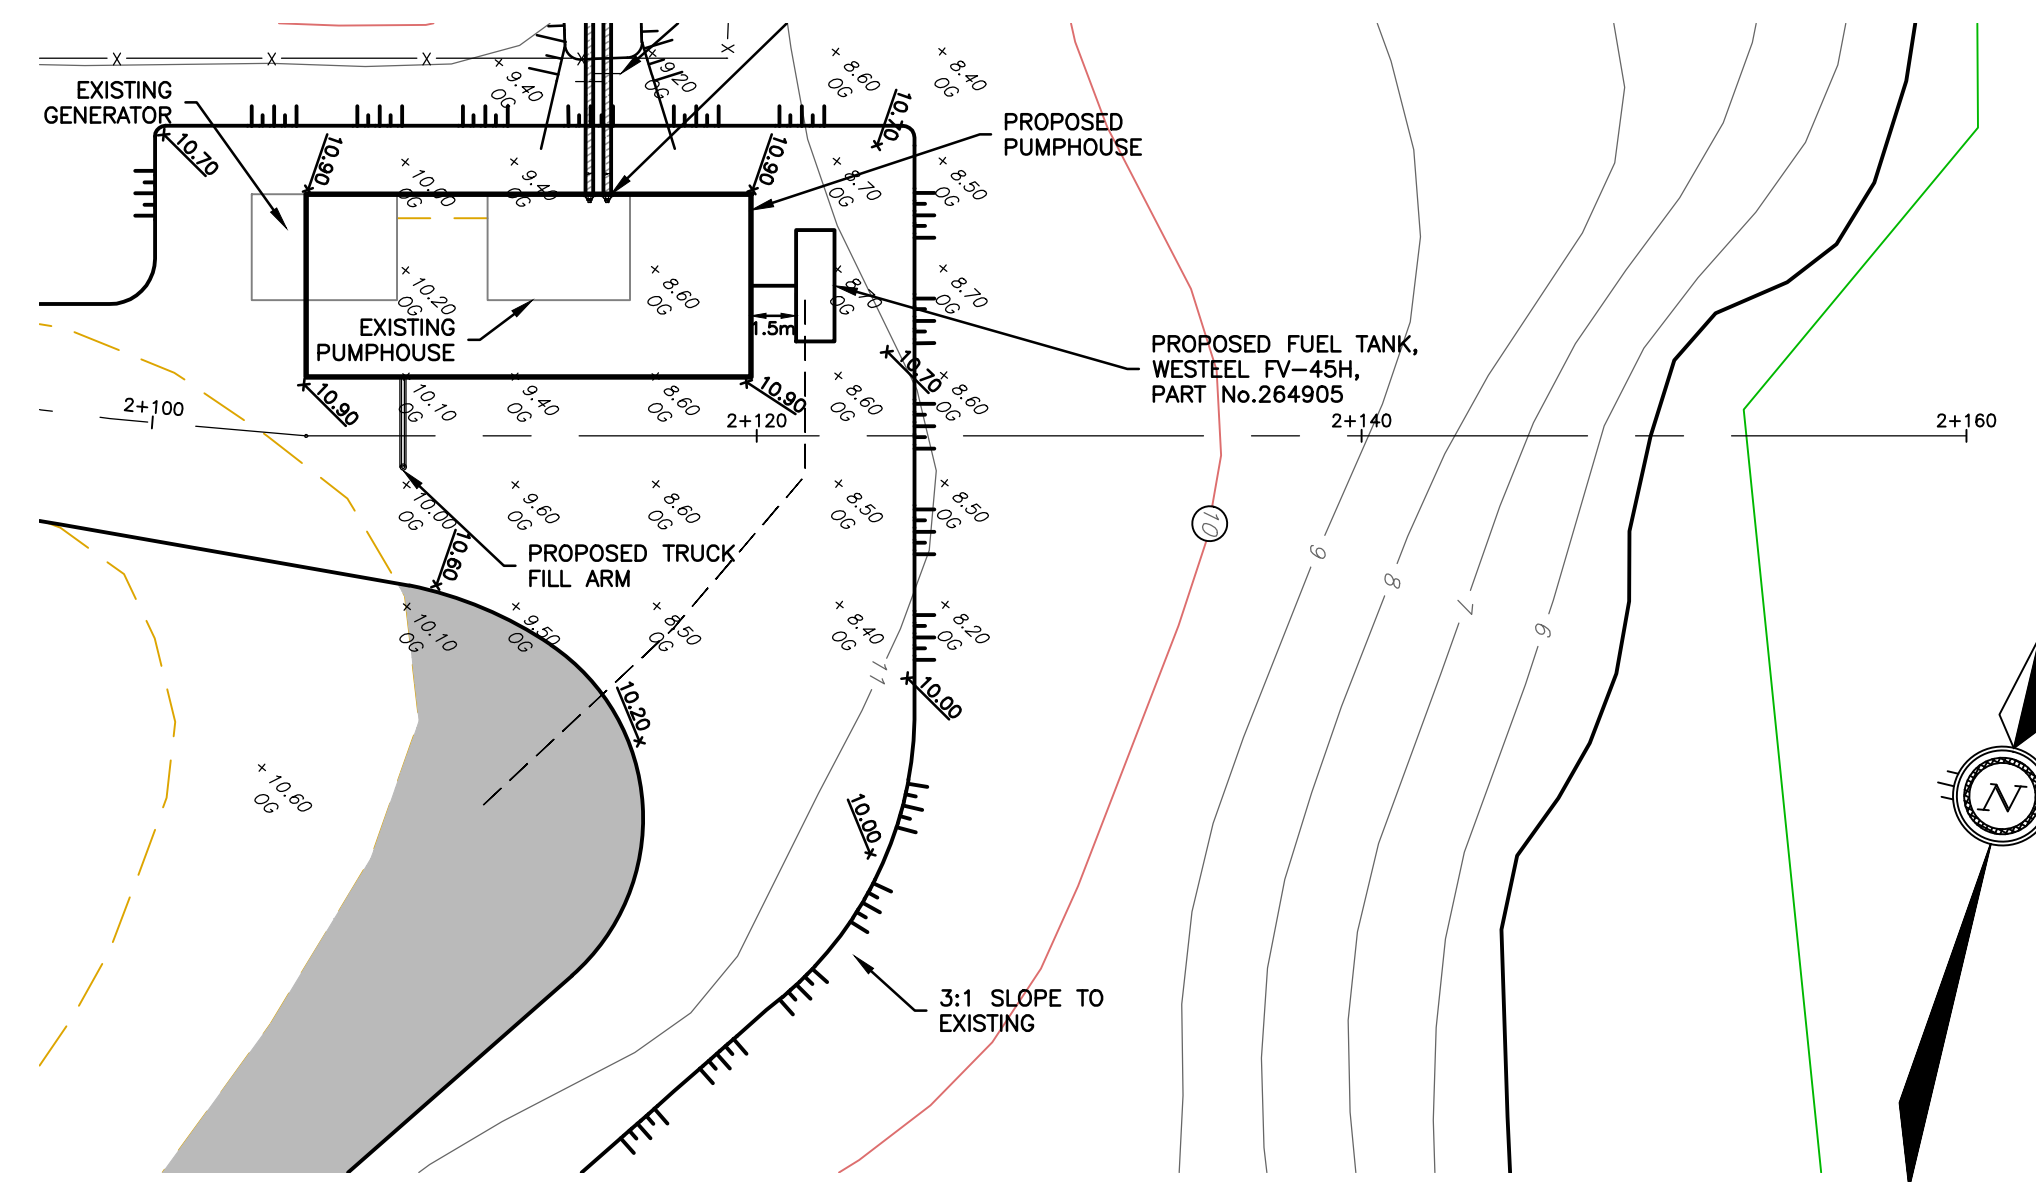


SCALE HORIZ.=1:250 VERT.=1:50

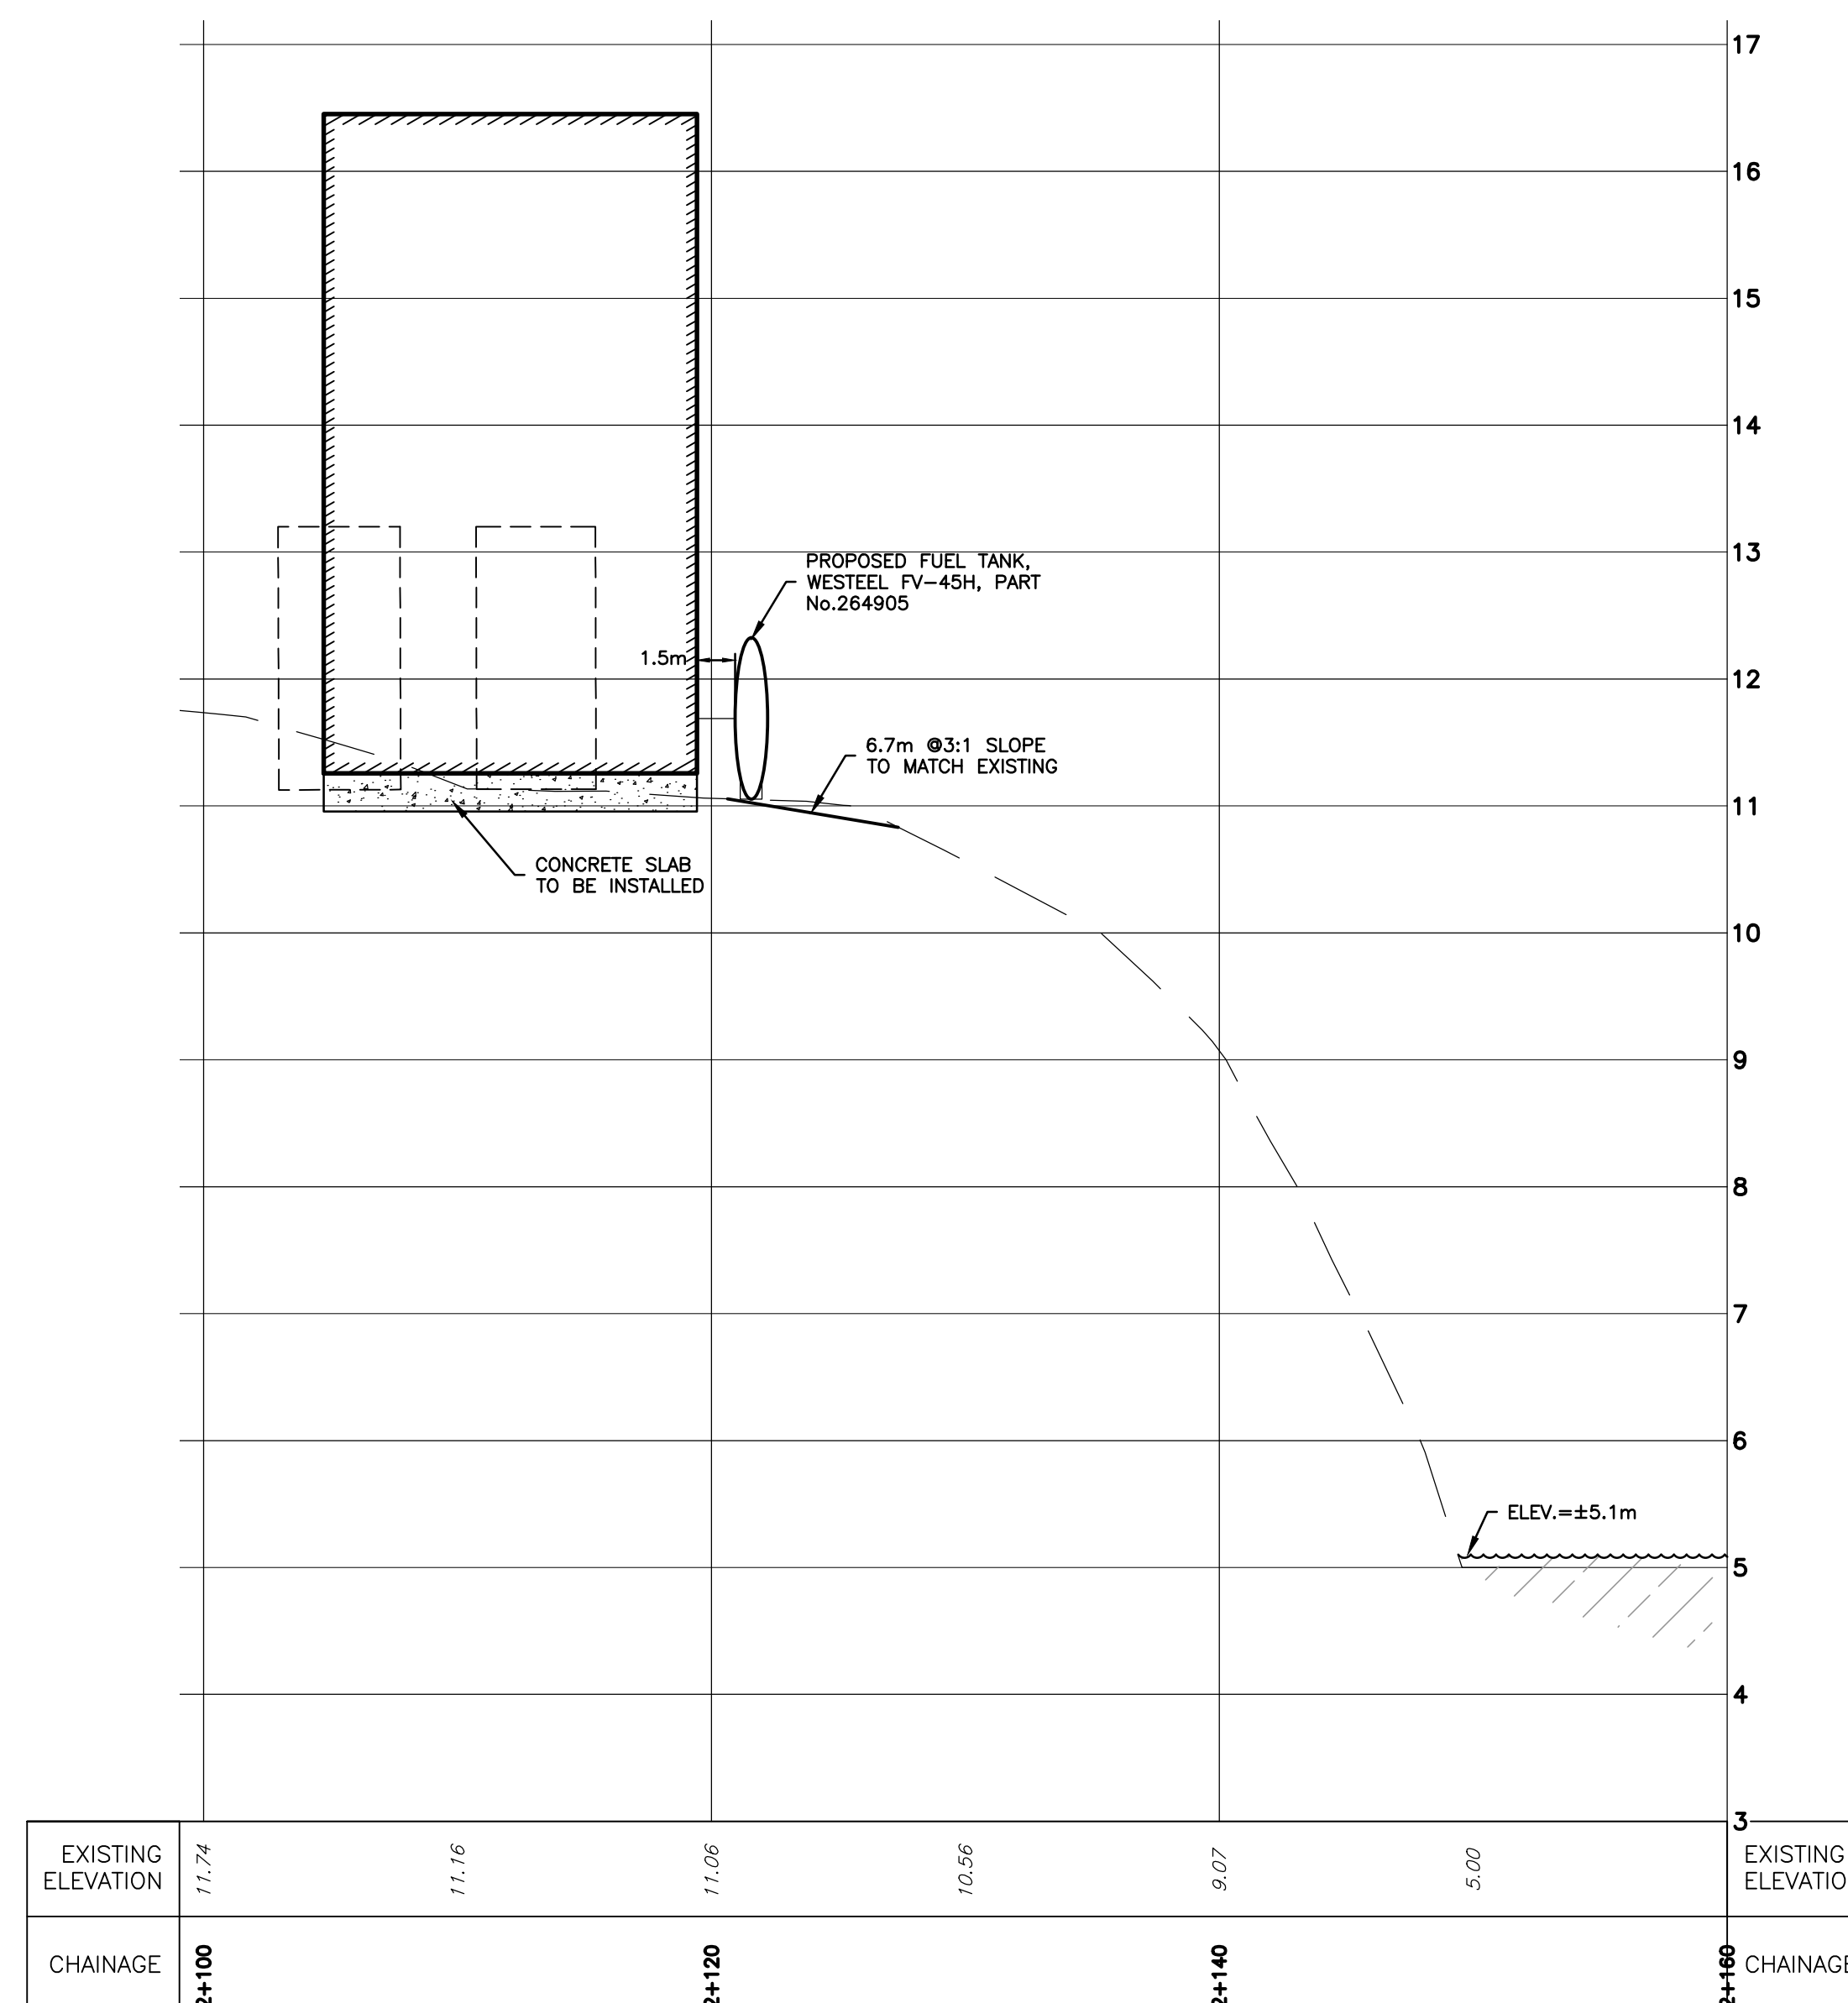

NOTES:

1. CONTRACTOR TO REMOVE EXISTING CONCRETE PAD FOUNDATION AND DISPOSE OF OFF-SITE. GRANULAR BASE TO BE PLACED AND COMPACTED BENEATH PROPOSED STRUCTURE TO PROVIDE POSITIVE DRAINAGE AWAY FROM SITE.
2. EXISTING ACCESS WAY TO BE RE-GRADED USING 150mm GRANULAR 'A'.
3. COMPACTED GRANULAR BASE TO BE ESTABLISHED UNDER PROPOSED GRADE OF WATER INTAKE PIPES.

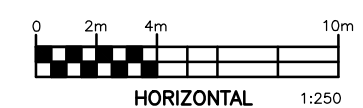

|                   |                   |          |     |       |
|-------------------|-------------------|----------|-----|-------|
| 1                 | ISSUED FOR TENDER | 12/12/14 | SAB | SAD   |
| No.               | DESCRIPTION       | DATE     | BY  | APP'D |
| R E V I S I O N S |                   |          |     |       |

CLIENT

GOVERNMENT OF NUNAVUT  
DEPARTMENT OF COMMUNITY AND  
GOVERNMENT SERVICES

PROJECT CORAL HARBOUR, NUNAVUT  
NEW WATER PUMP HOUSE  
PROJECT: 11-3018

|       |                          |
|-------|--------------------------|
| TITLE | PLAN & PROFILES          |
|       | STA. 1+000 TO STA. 1+060 |
|       | STA. 2+100 TO STA. 2+160 |

|            |                        |   |
|------------|------------------------|---|
| design by  | S.A.D.                 | project no. OTT-203694-A0<br><br>drawing no.<br><br><div style="font-size: 2em; text-align: center;">C2</div> |
| drawn by   | S.A.B.                 |   |
| checked by | S.A.D.                 |   |
| date       | APR 2013               |   |
| scale      | HORIZ=1:250 VERT.=1:50 |   |