



# WATER INTAKE PIPES – PLAN VIEW

SCALE = 1:250

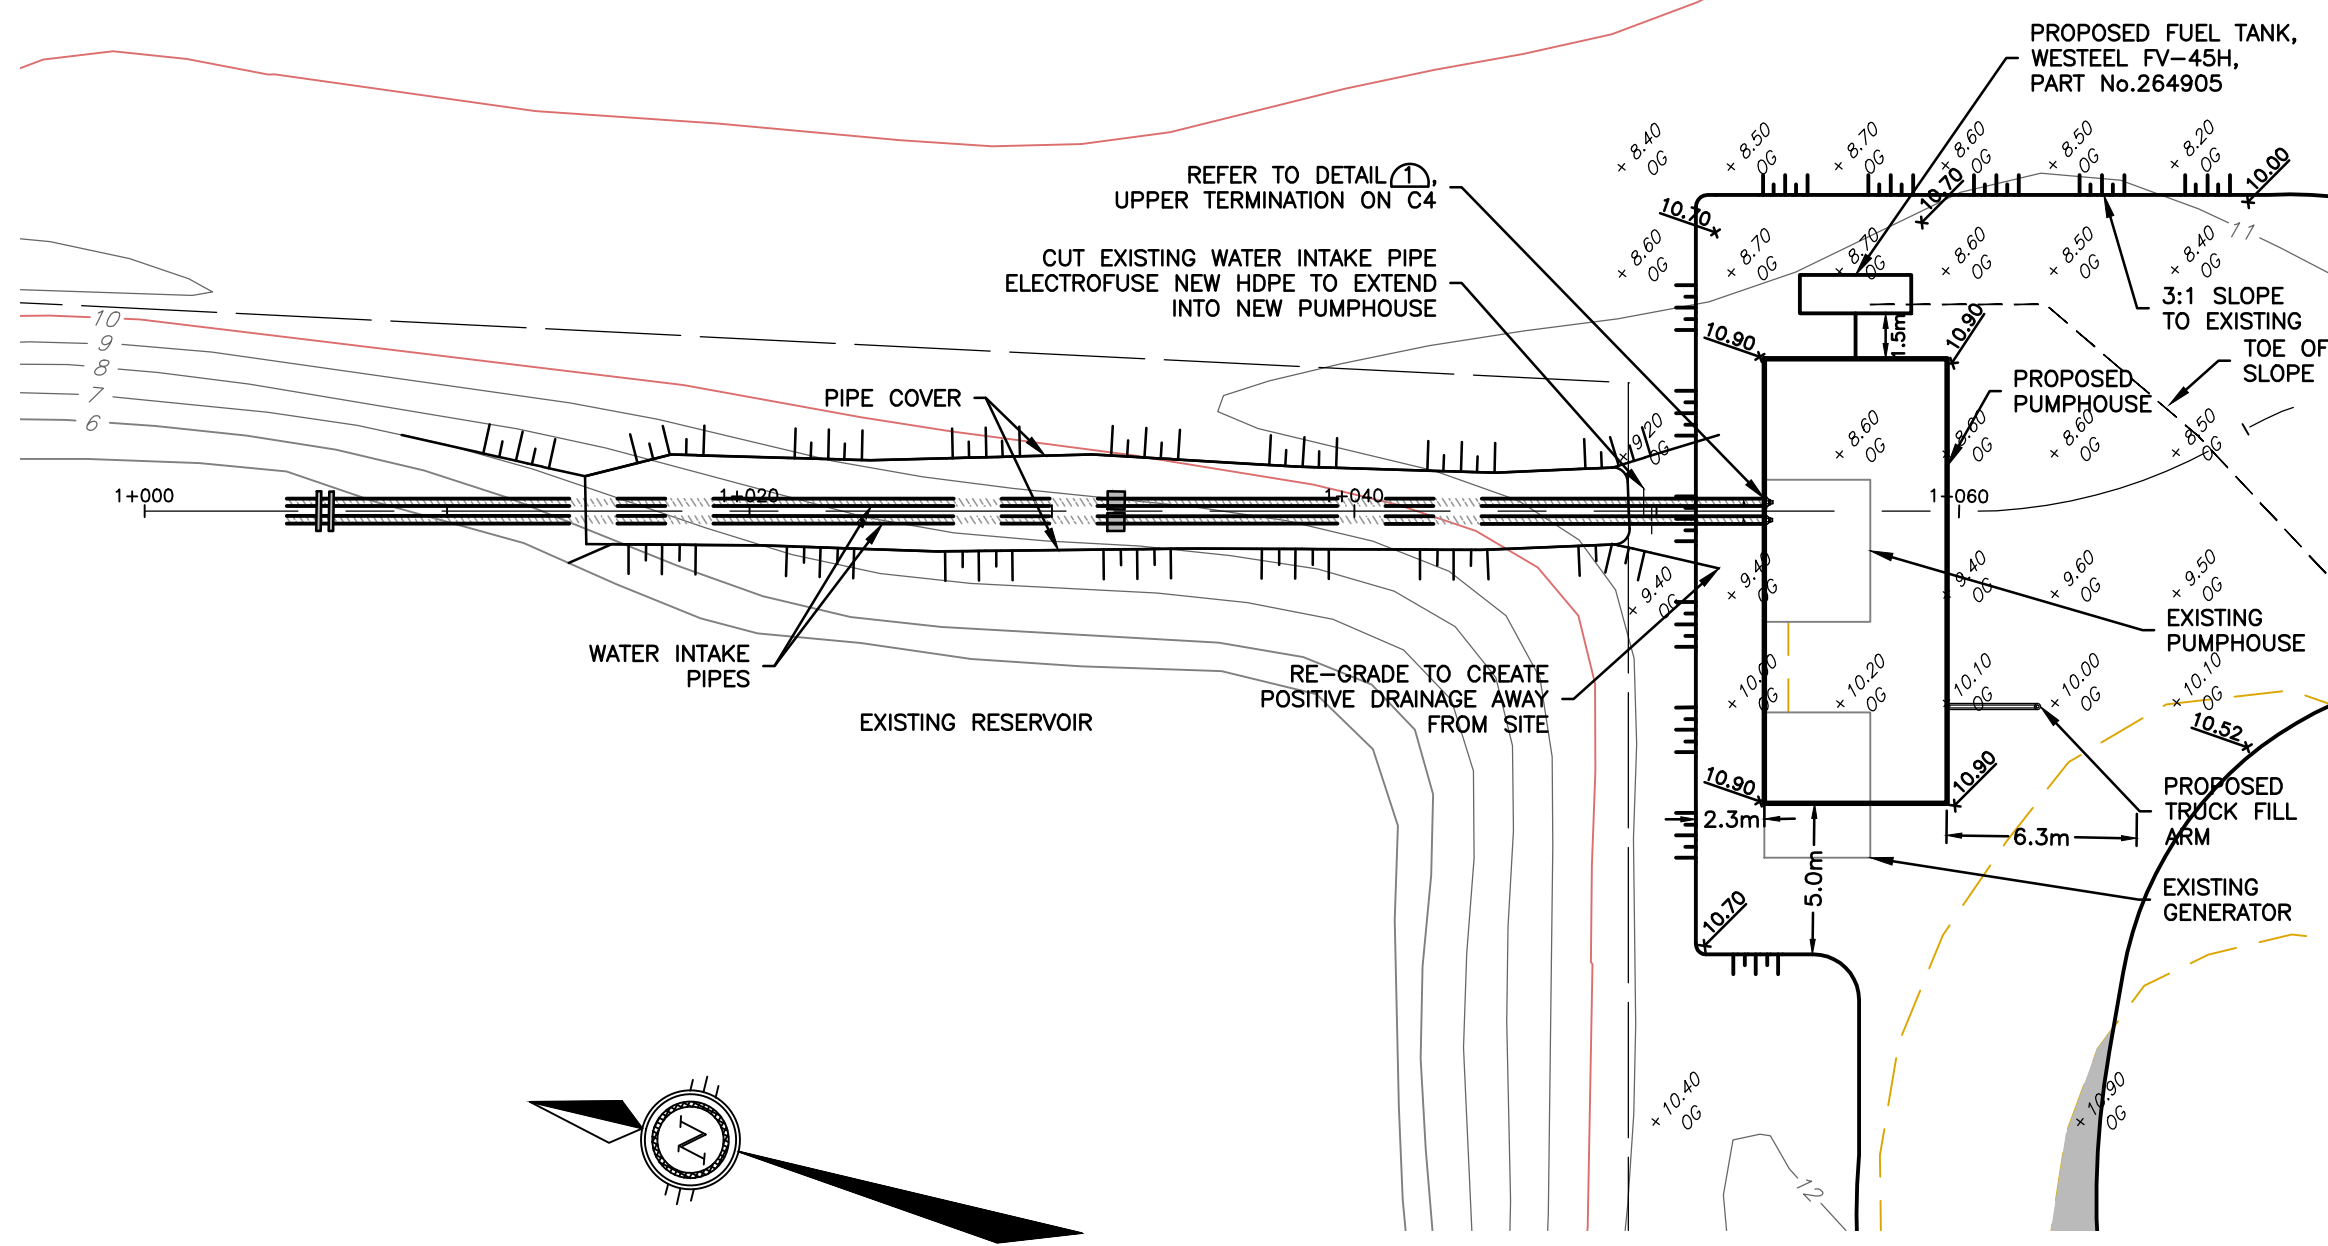


# WATER INTAKE PIPES – PROFILE VIEW

SCALE HORIZ.=1:250 VERT.=1:50

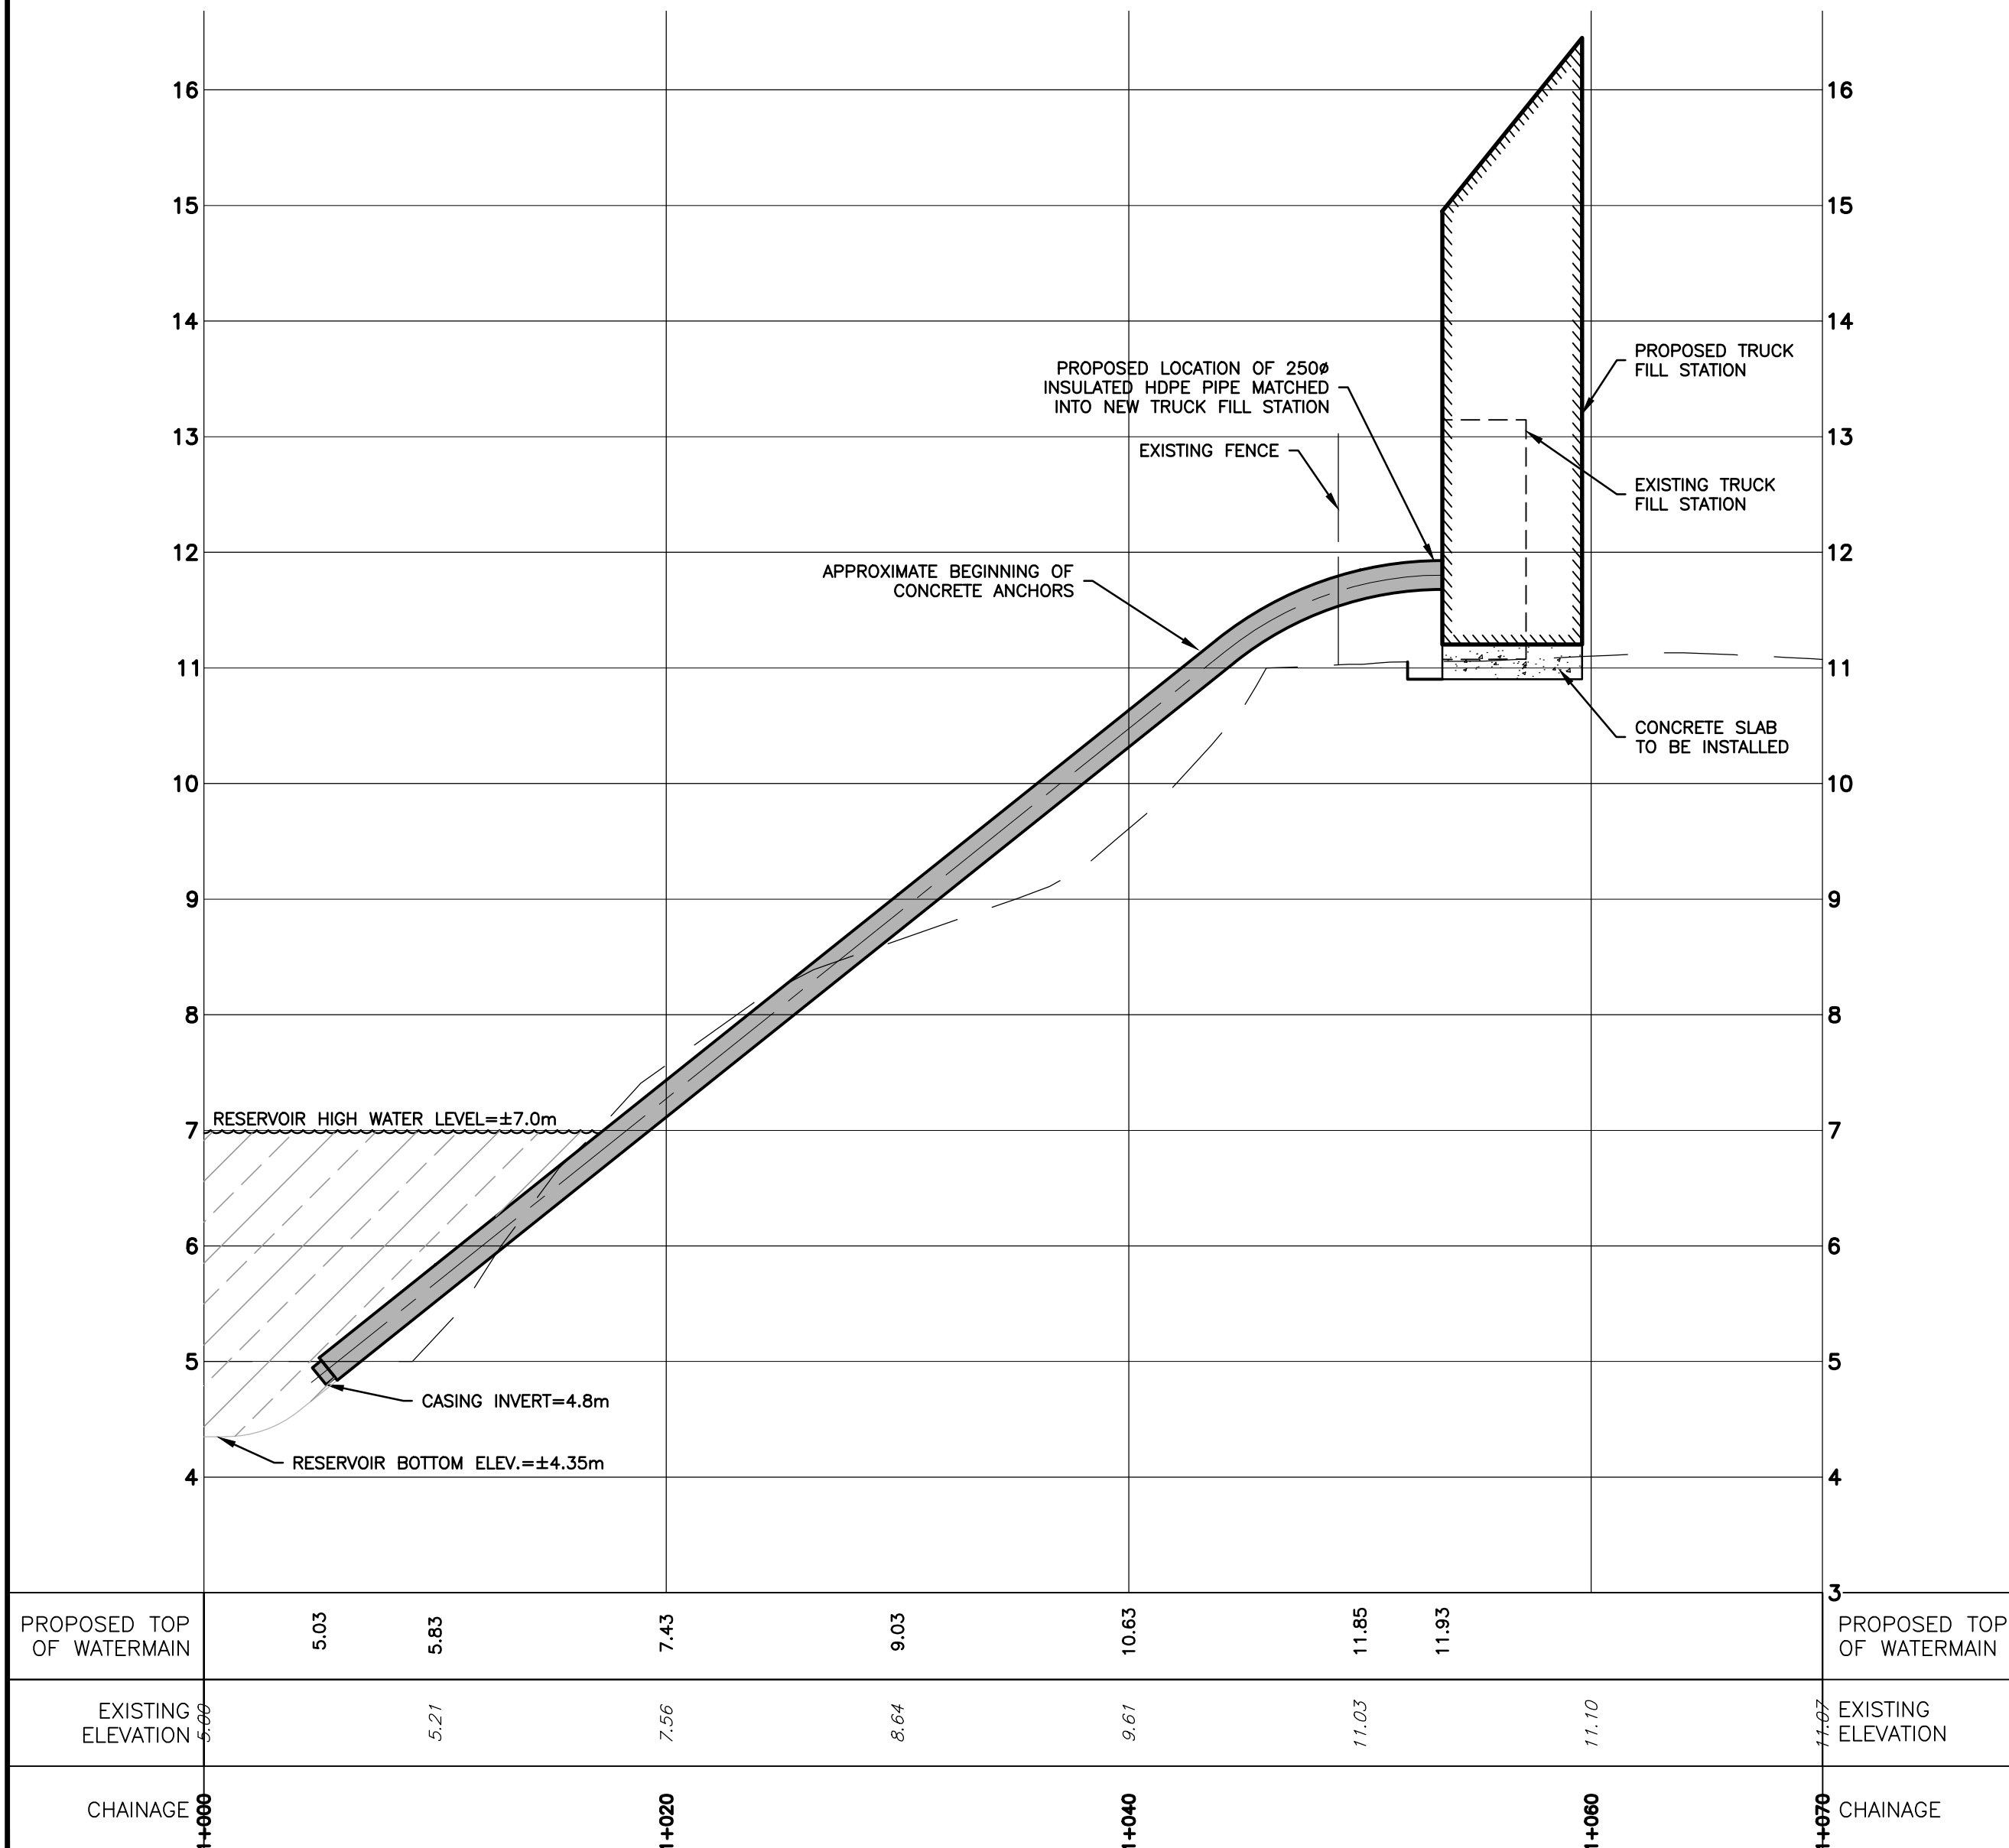


# EXISTING SIDE SLOPE – PLAN VIEW

SCALE = 1:250

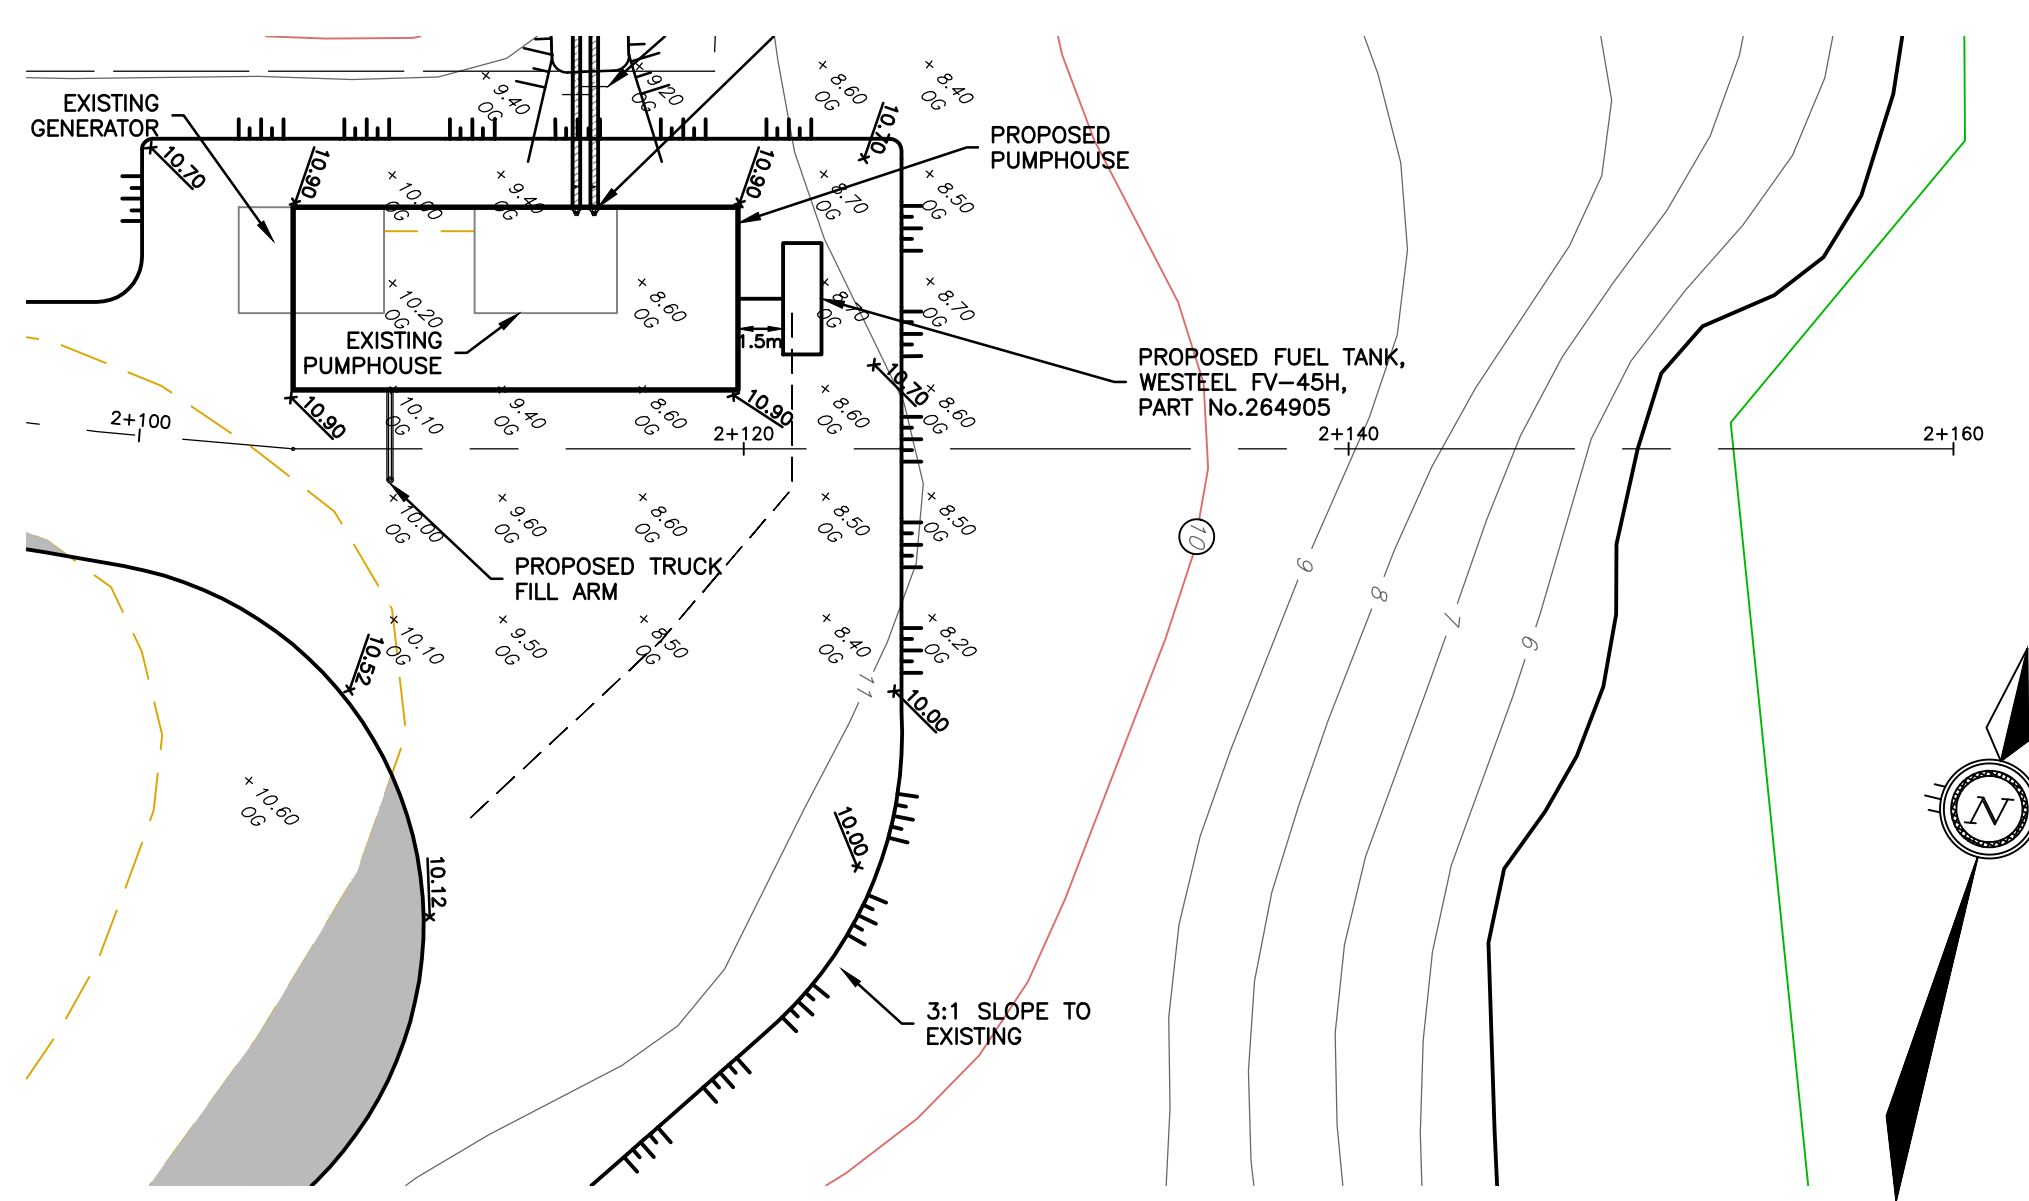

# EXISTING SIDE SLOPE – PROFILE VIEW

SCALE HORIZ.=1:250 VERT.=1:50

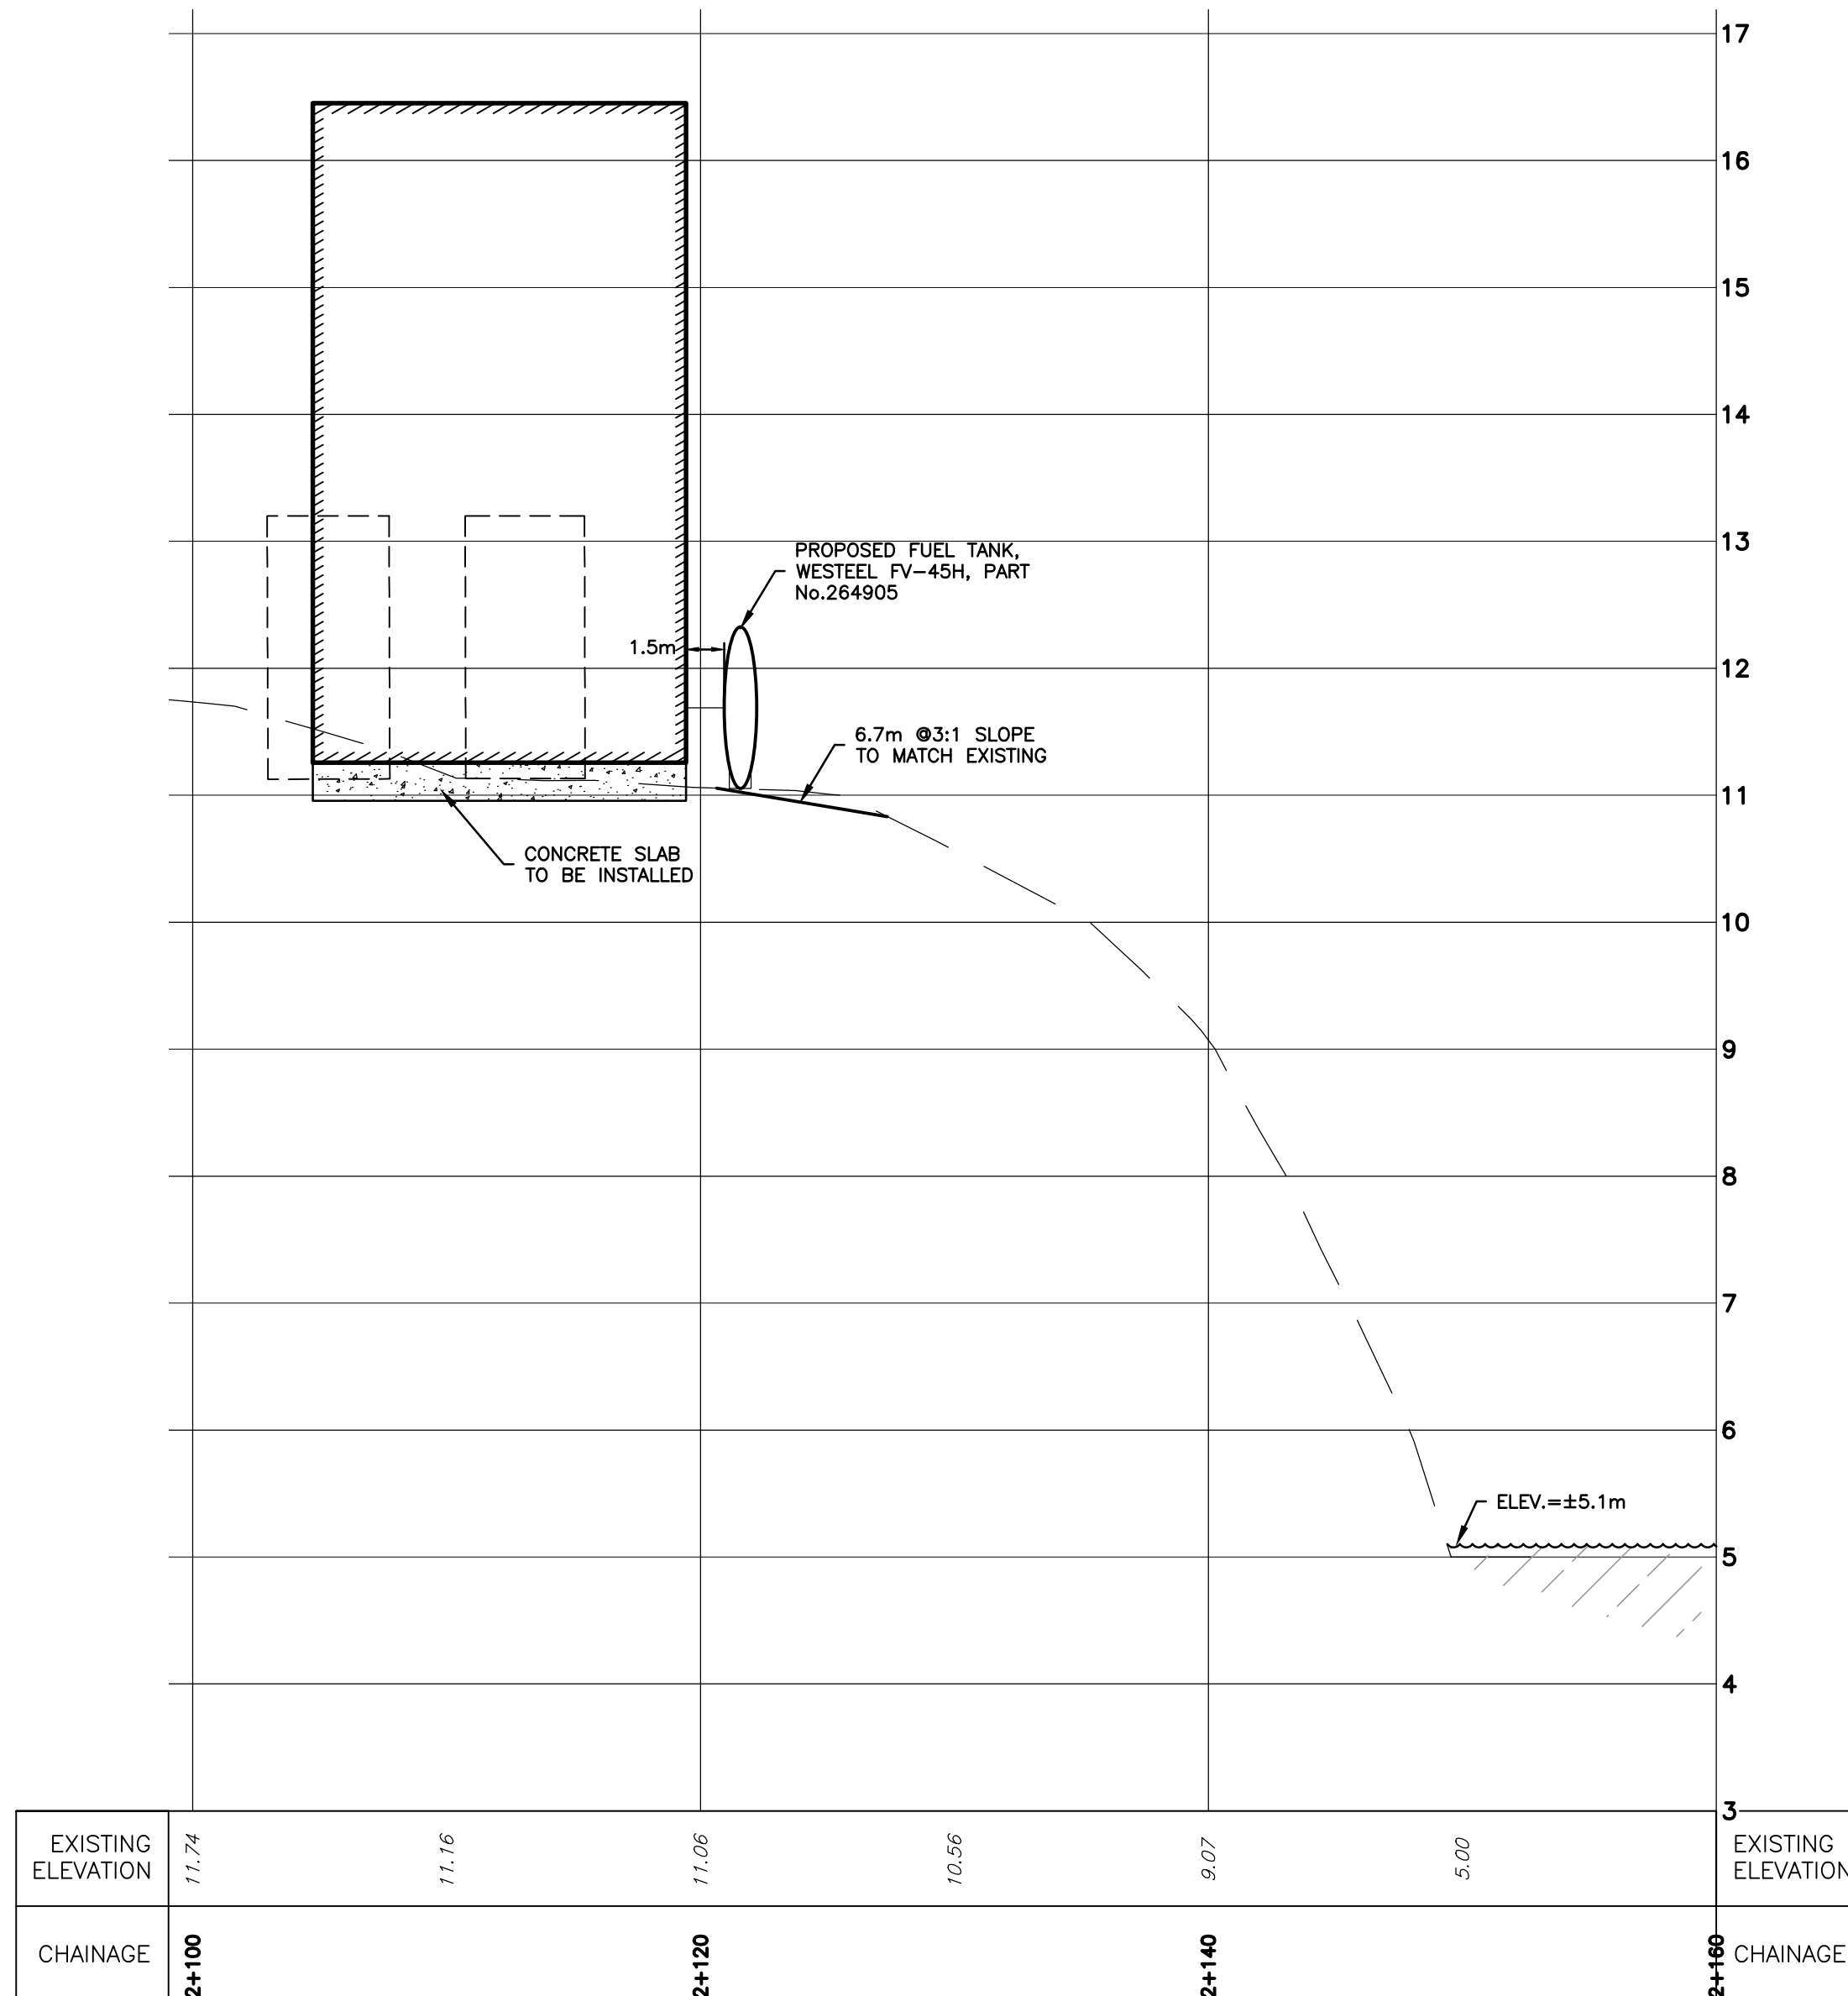


ISSUED FOR  
CONSTRUCTION

DATE: MAY 16, 2016




## NOTES:

- CONTRACTOR TO REMOVE EXISTING CONCRETE PAD FOUNDATION AND DISPOSE OF OFF-SITE. GRANULAR BASE TO BE PLACED AND COMPACTED BENEATH PROPOSED STRUCTURE TO PROVIDE POSITIVE DRAINAGE AWAY FROM SITE.
- EXISTING ACCESS WAY TO BE RE-GRADED USING 150mm GRANULAR 'A'.
- COMPACTED GRANULAR BASE TO BE ESTABLISHED UNDER PROPOSED GRADE OF WATER INTAKE PIPES.

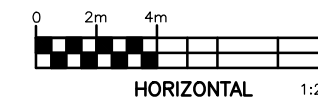

| No.       | DESCRIPTION             | DATE     | BY  | APP'D |
|-----------|-------------------------|----------|-----|-------|
| 3         | ISSUED FOR CONSTRUCTION | 16/05/16 | IPC | SAD   |
| 2         | RE-ISSUED FOR TENDER    | 18/11/15 | MCK | SAD   |
| 1         | ISSUED FOR TENDER       | 12/12/14 | SAB | SAD   |
| REVISIONS |                         |          |     |       |

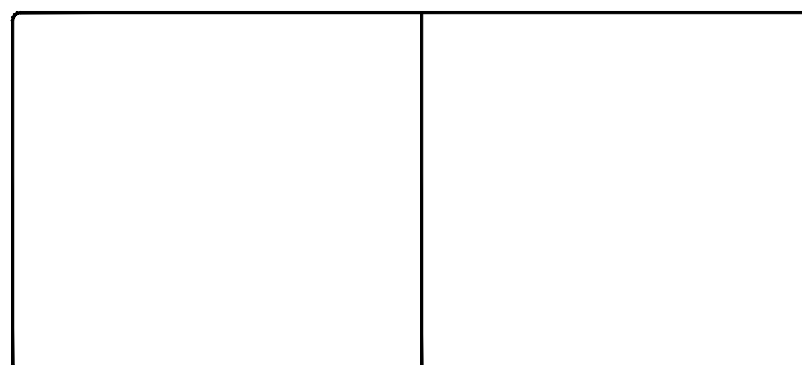

CLIENT  
GOVERNMENT OF NUNAVUT  
DEPARTMENT OF COMMUNITY AND  
GOVERNMENT SERVICES

PROJECT  
CORAL HARBOUR, NUNAVUT  
NEW WATER PUMP HOUSE  
PROJECT: 11-3018

TITLE  
PLAN & PROFILES  
STA. 1+000 TO STA. 1+060  
STA. 2+100 TO STA. 2+160

|            |                        |             |               |
|------------|------------------------|-------------|---------------|
| design by  | S.A.D.                 | project no. | OTT-203694-A0 |
| drawn by   | S.A.B.                 | drawing no. | C2            |
| checked by | S.A.D.                 |             |               |
| date       | APR 2013               |             |               |
| scale      | HORIZ=1:250 VERT.=1:50 |             |               |