


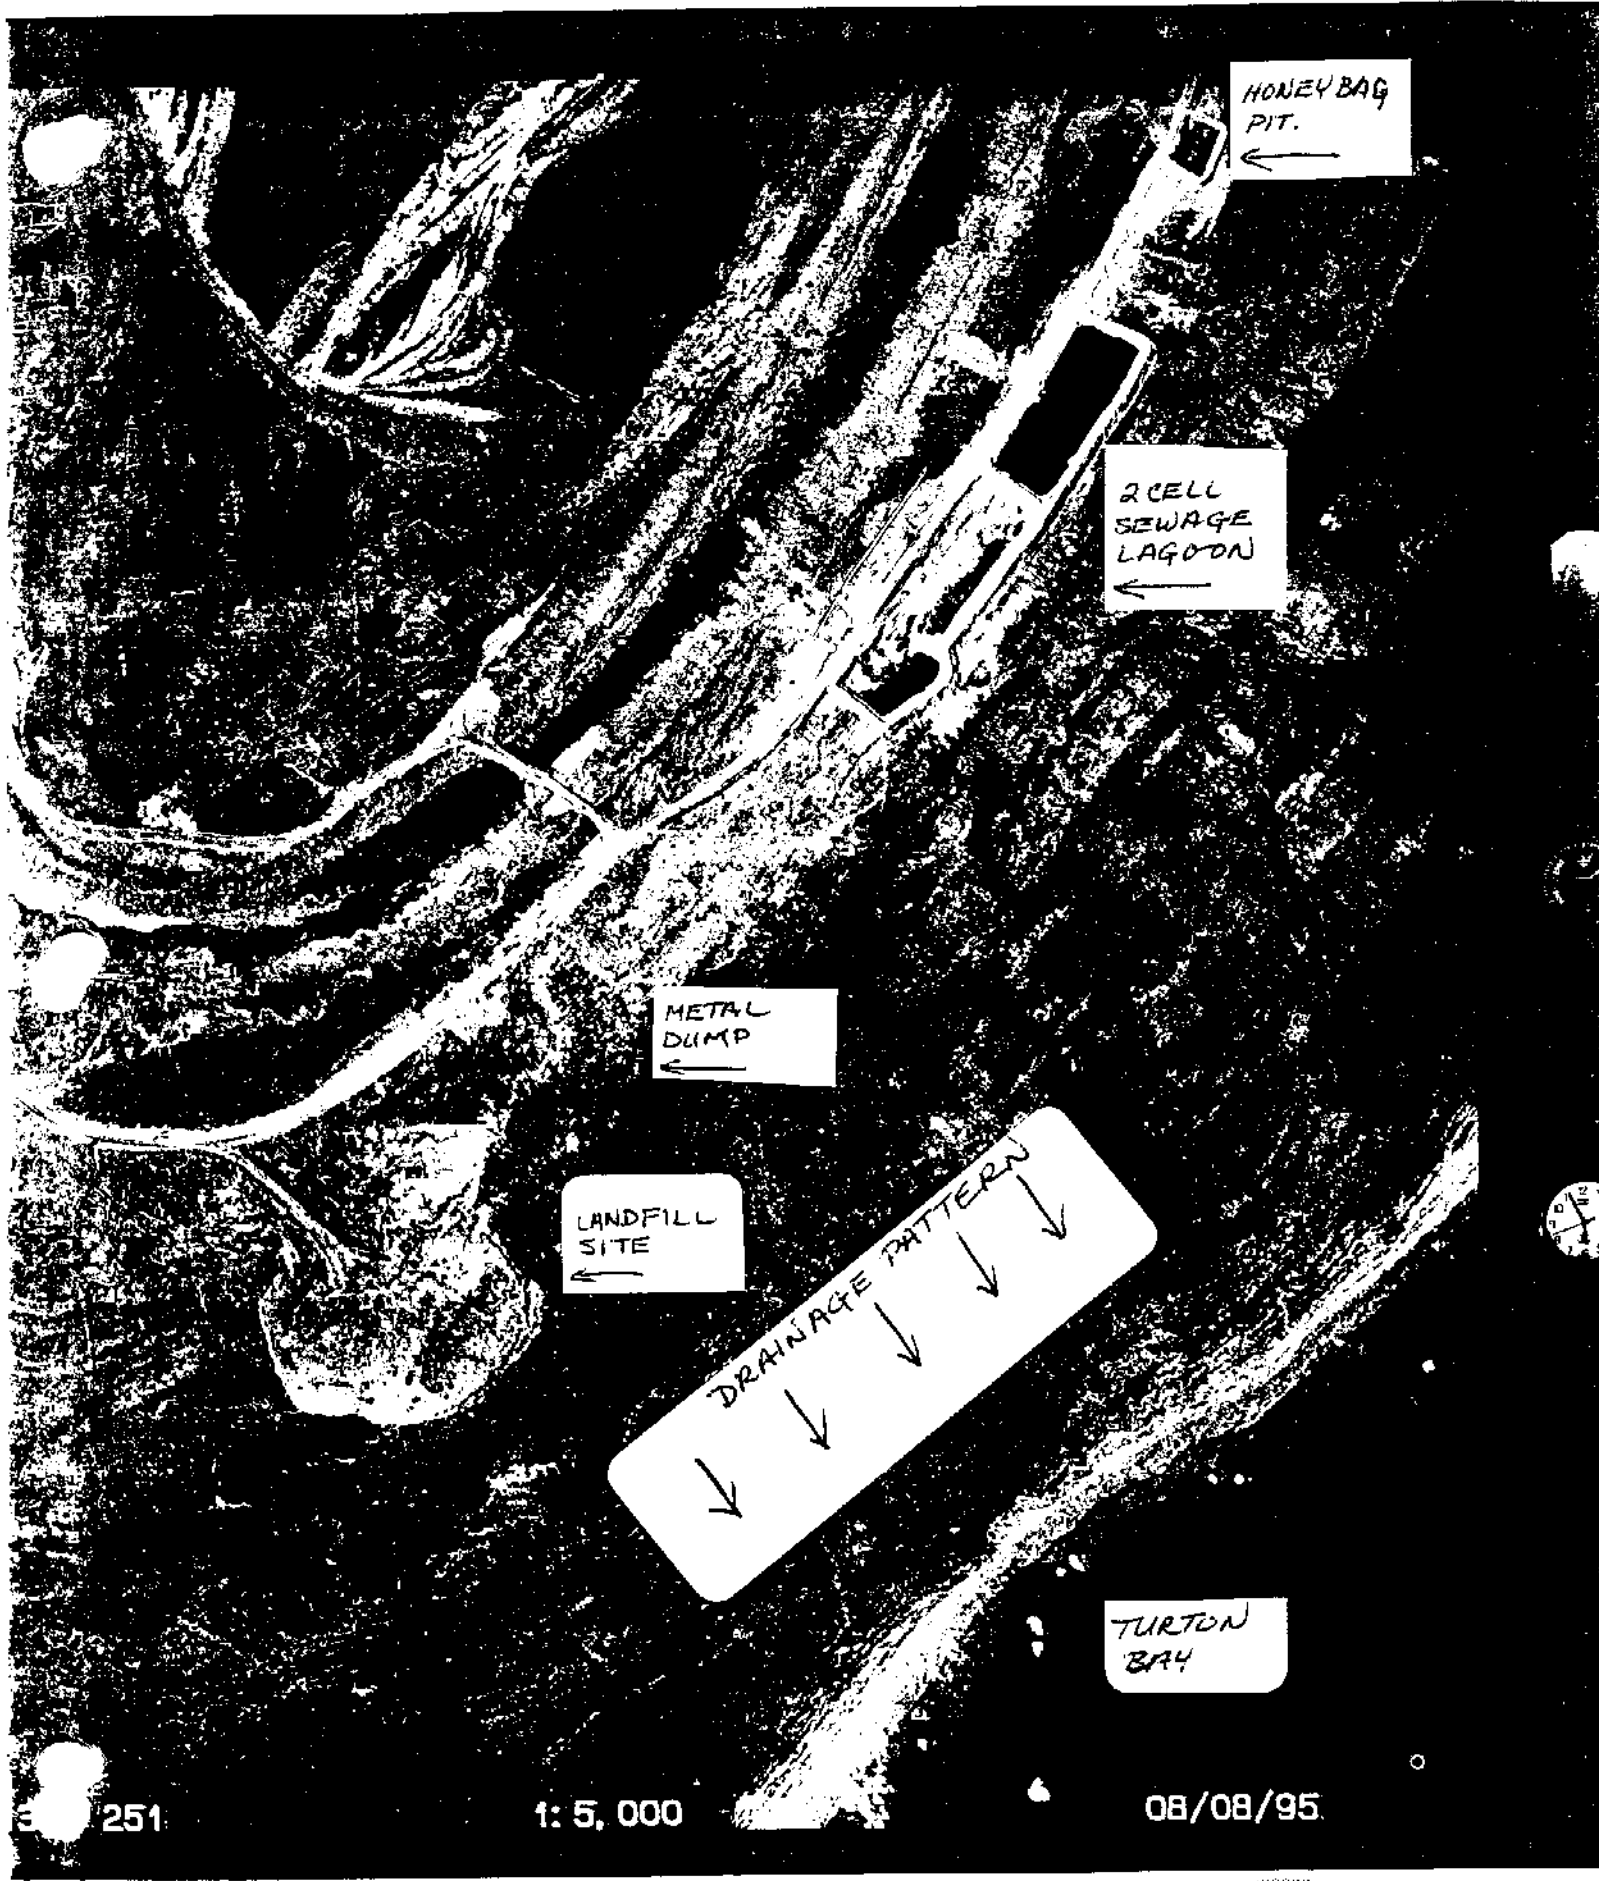

HONEY BAG
PIT.
←

2 CELL
SEWAGE
LAGOON
←

METAL
DUMP
←

LANDFILL
SITE
←

DRAINAGE PATTERN
↓
↓
↓
↓
↓

TURTON
BAY


251


1: 5, 000

08/08/95

IGLULIK IGLOOLIK COMMUNITY LAND TRANSFERS- NUNAVUT MUNICIPAL INFRASTRUCTURE- RESERVOIR

--- PROPOSED
BOUNDARY OF
reservoir
1:3000

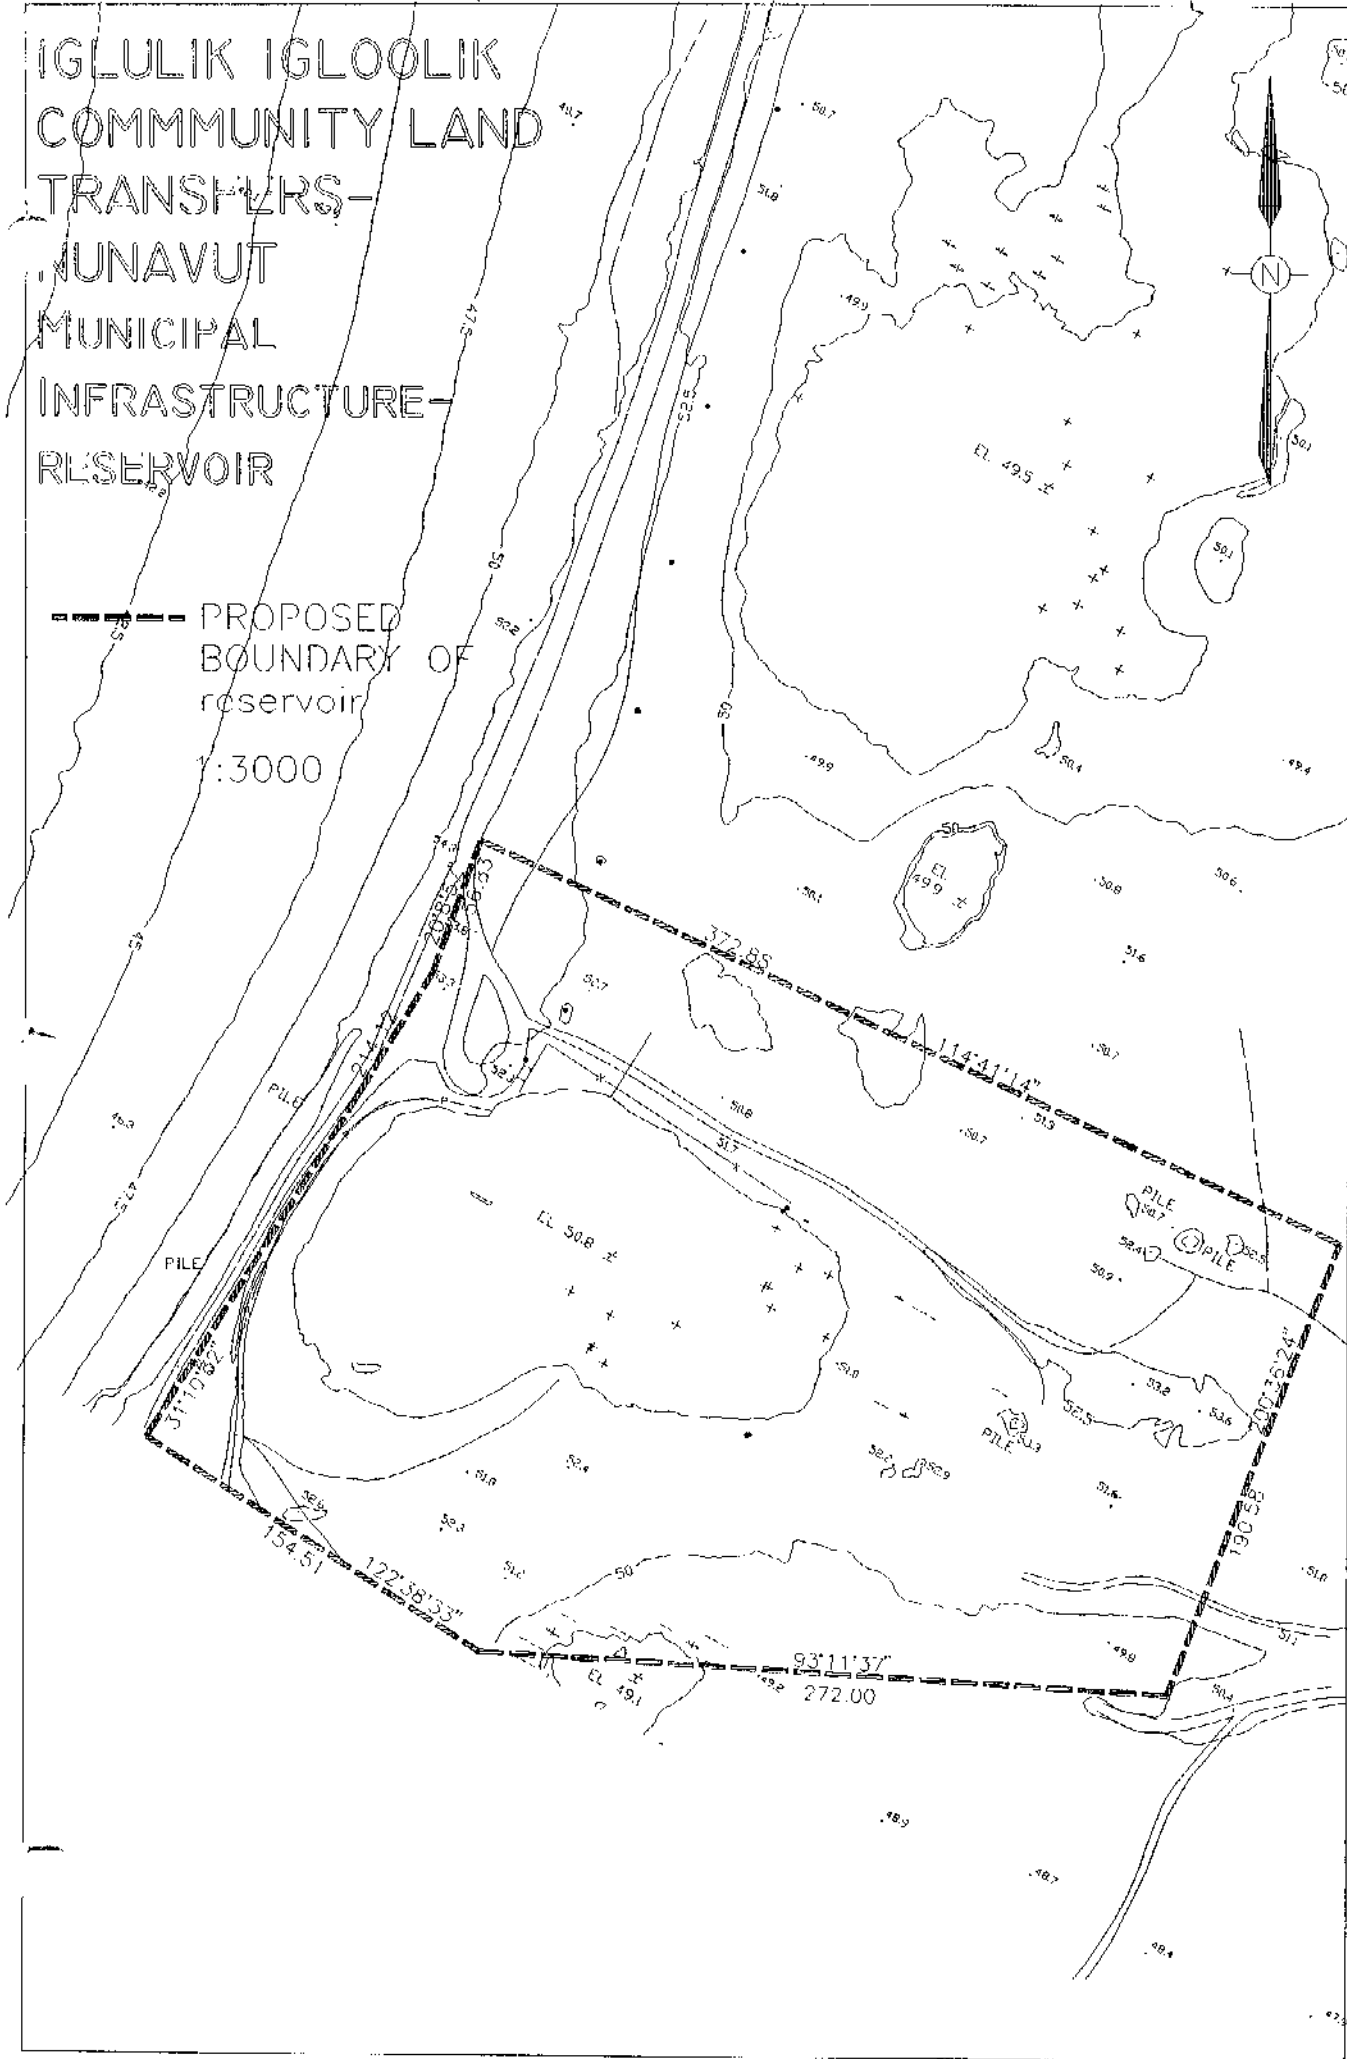

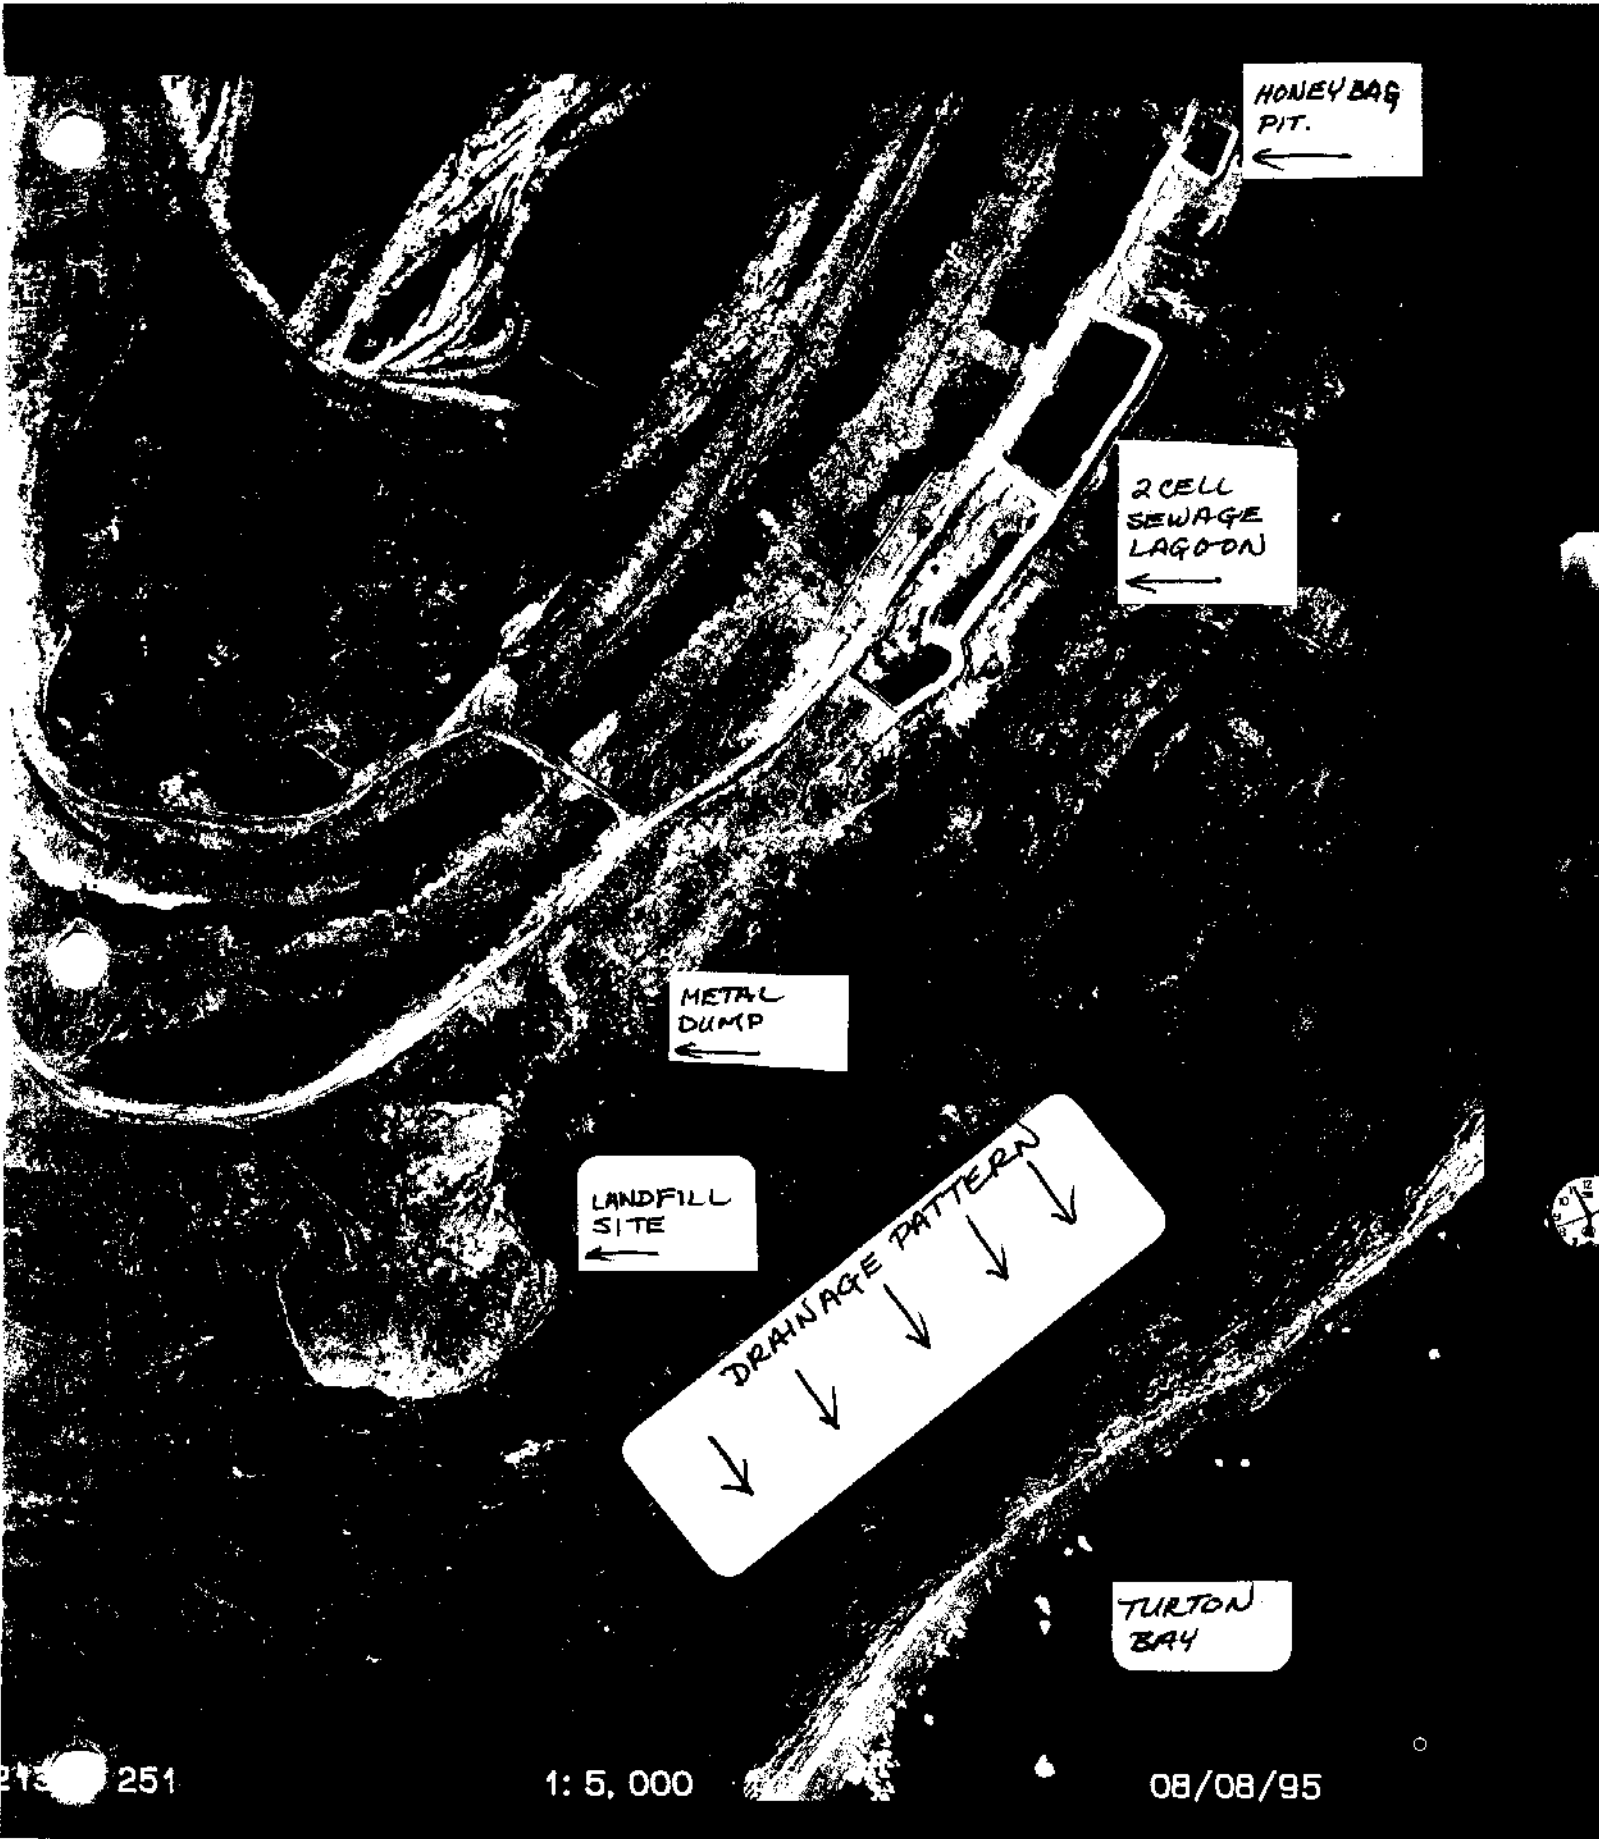

HONEY BAG
PIT.

2 CELL
SEWAGE
LAGOON

METAL
DUMP

LANDFILL
SITE

DRAINAGE PATTERN

TURTON
BAY

251

1: 5, 000

08/08/95