


HAMLET OF IGLOOLIK

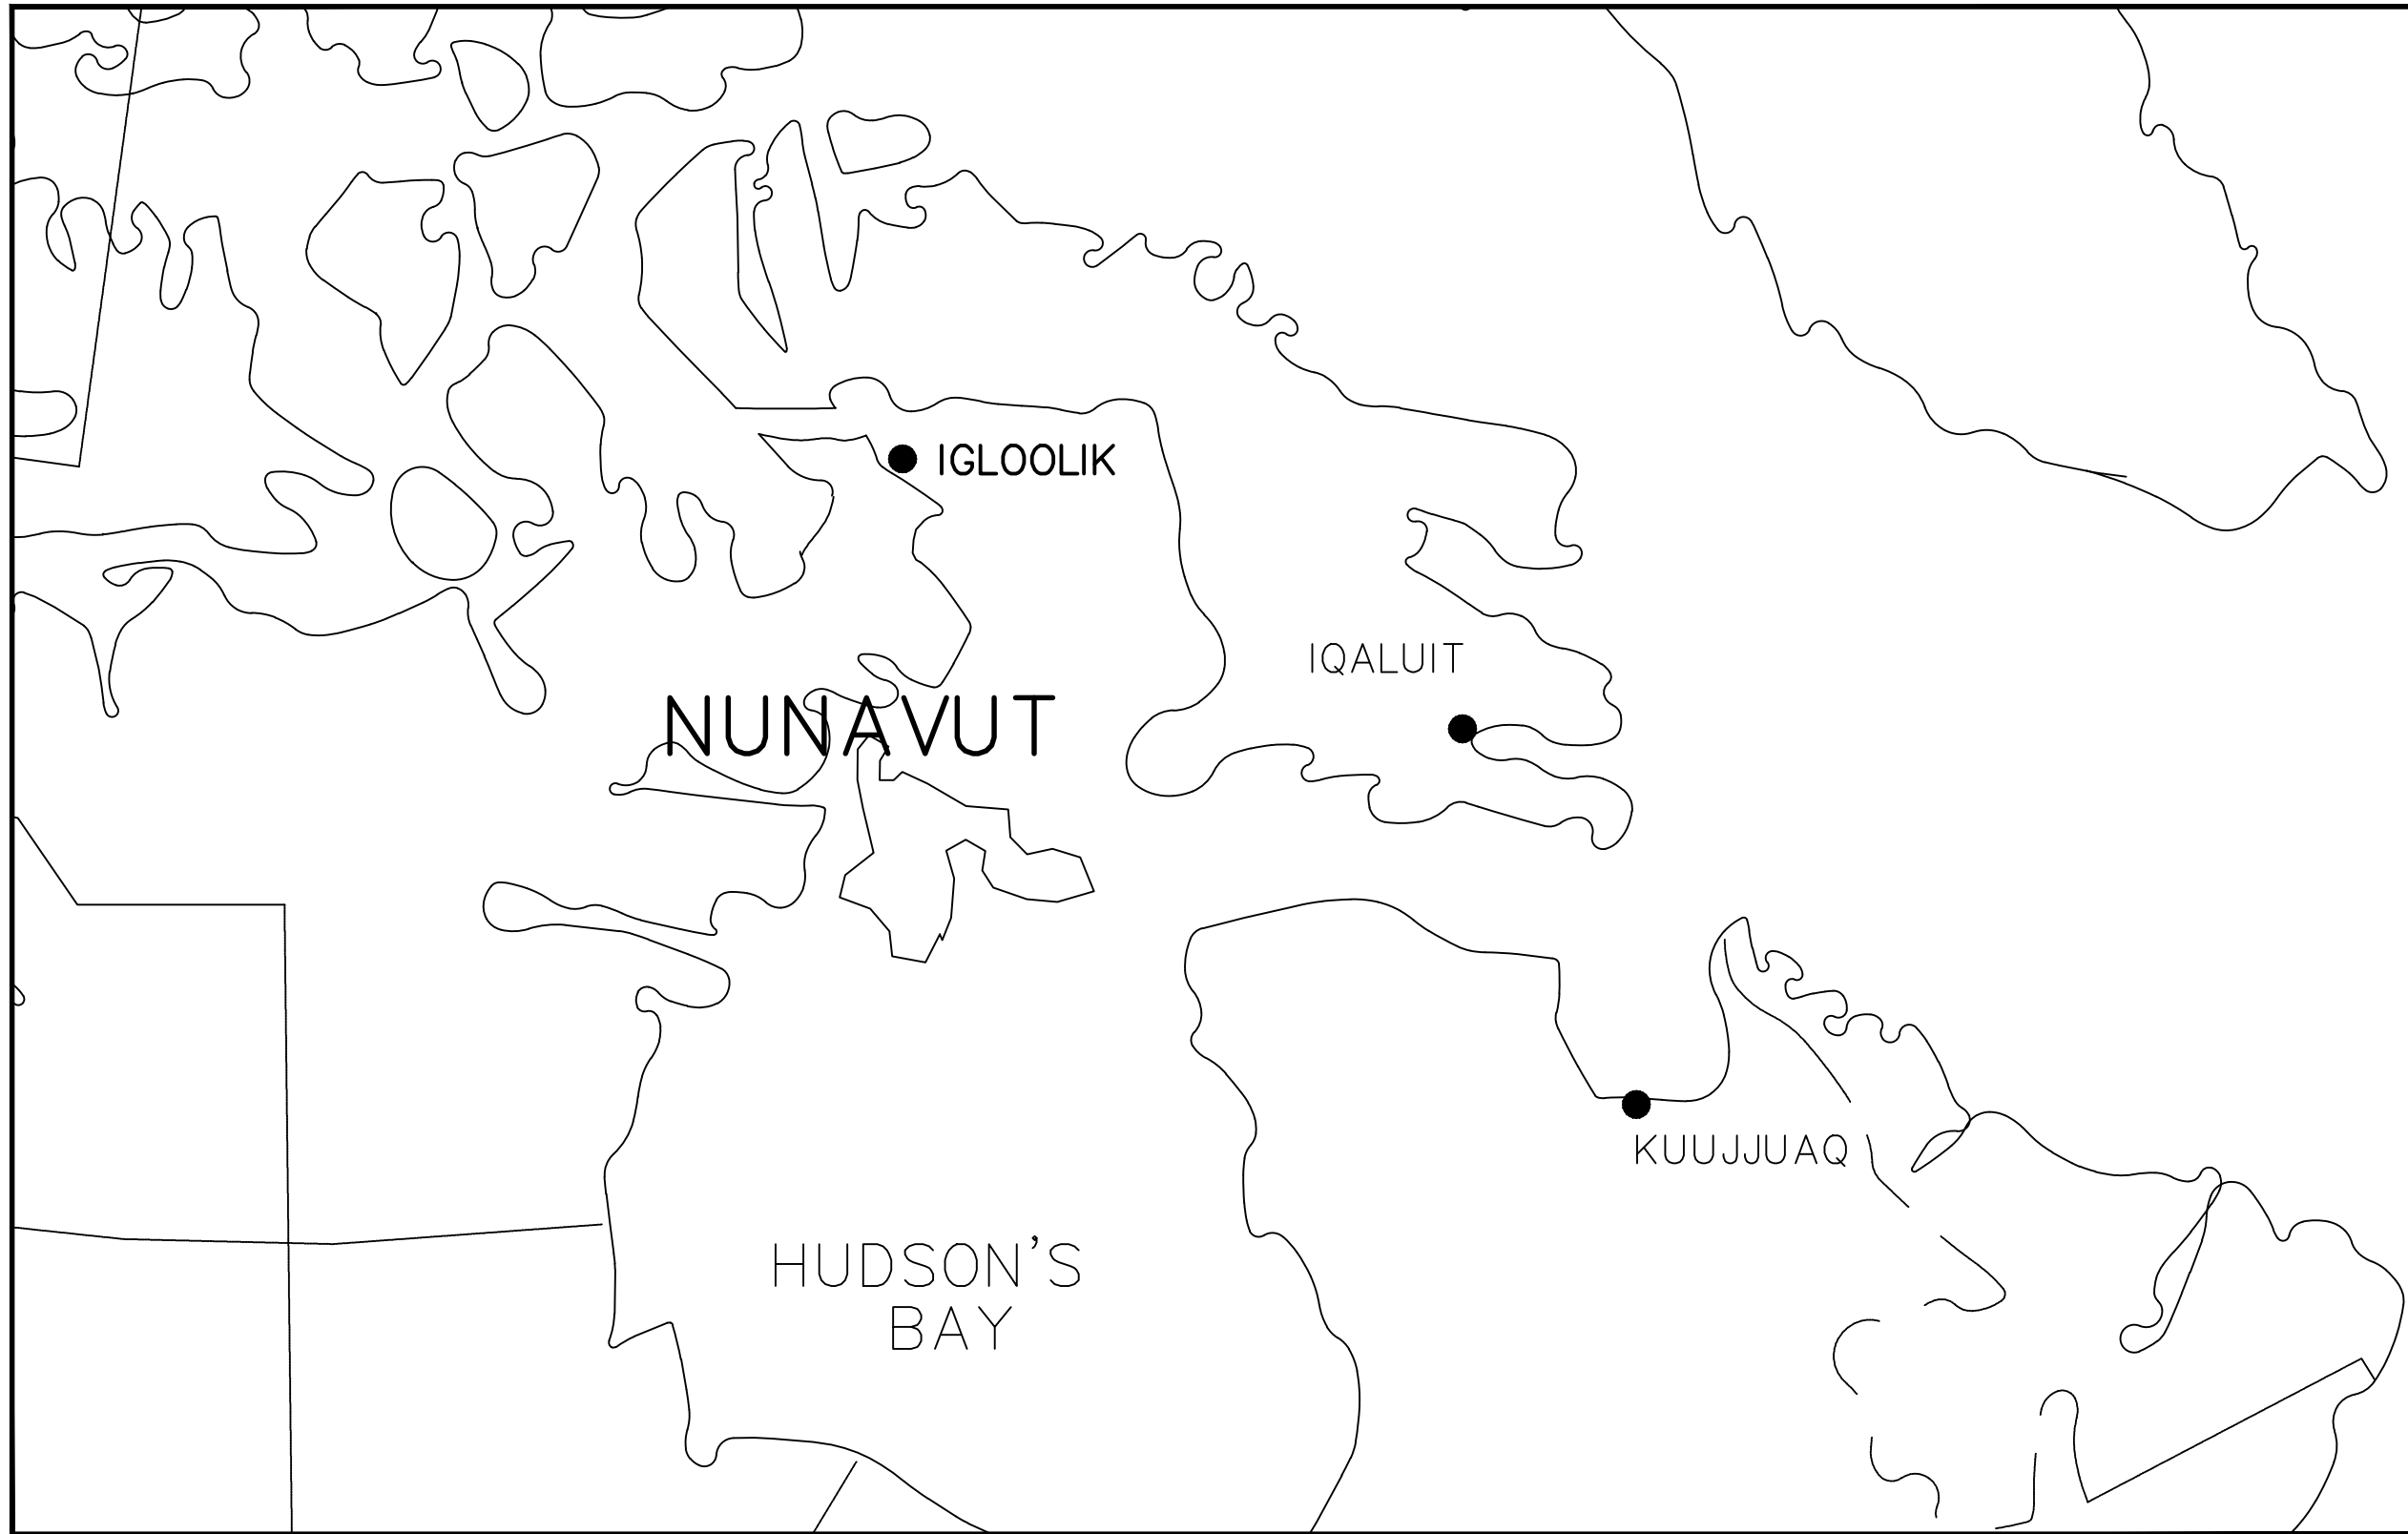

INDEX OF INCLUDED DRAWINGS

DRAWING NO.	REVISION	DESCRIPTION
		COVER SHEET
OTCD00019838-IGL-1	REV 5	SITE LOCATION PLAN
OTCD00019838-IGL-2	REV 5	EXISTING CONDITIONS
OTCD00019838-IGL-3	REV 5	PROPOSED FACILITY AND PHASING PLAN
OTCD00019838-IGL-4	REV 5	NEW LAGOON CELL 'A'
OTCD00019838-IGL-5	REV 5	NEW LAGOON CELL 'B' & 'C'
OTCD00019838-IGL-6	REV 5	PUMPING AND DEWATERING DETAILS
OTCD00019838-IGL-7	REV 5	LINER AND SPILLWAY DETAILS
OTCD00019838-IGL-8	REV 5	TRUCK DISCHARGE AND MISC. DETAILS

ISSUED FOR
NWB REVIEW

GOVERNMENT OF NUNAVUT WASTEWATER MANAGEMENT FACILITY

PROJECT OTT-00019838-A0



exp Services Inc.
t: +1.613.688.1899 | f: +1.613.225.7330
2650 Queensview Drive, Unit 100
Ottawa, ON K2B 8H6
Canada
www.exp.com
• BUILDINGS • EARTH & ENVIRONMENT • ENERGY •
• INDUSTRIAL • INFRASTRUCTURE • SUSTAINABILITY •