




SPILLWAY DETAIL SECTION VIEW A-A
1:50

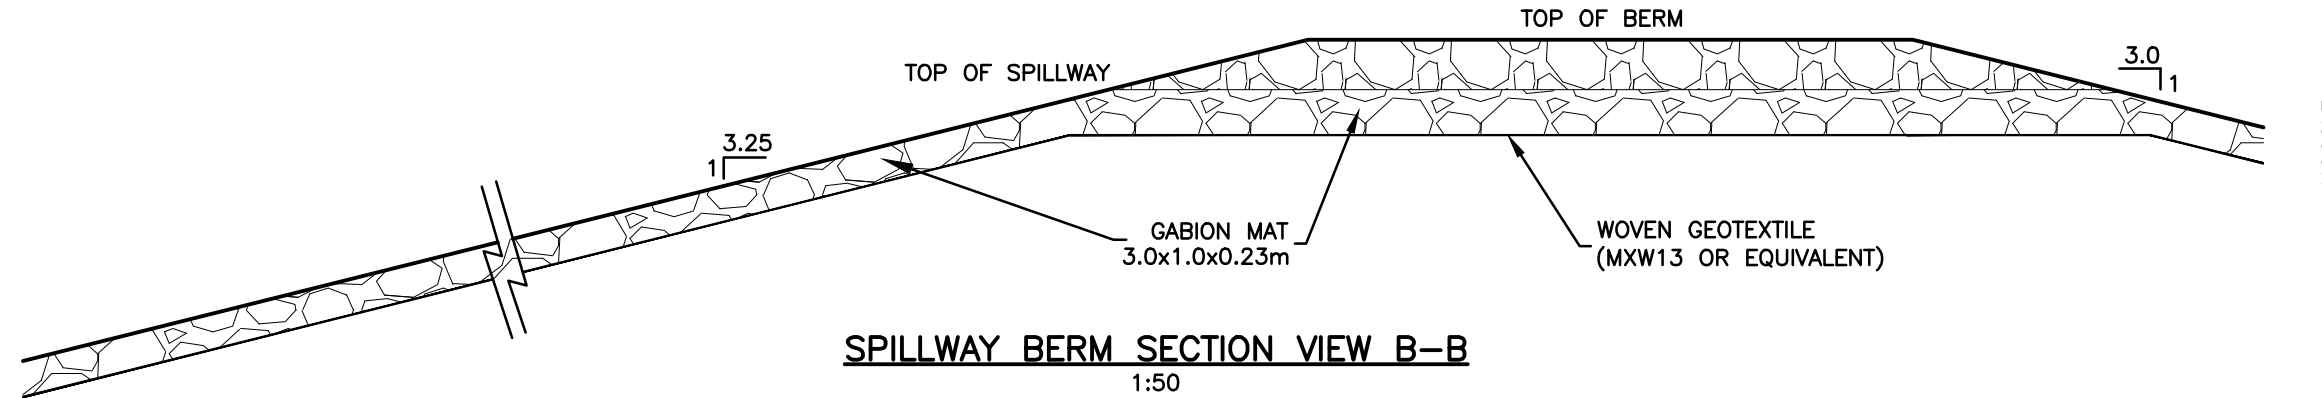


SPILLWAY BERM SECTION VIEW B-B
1:50

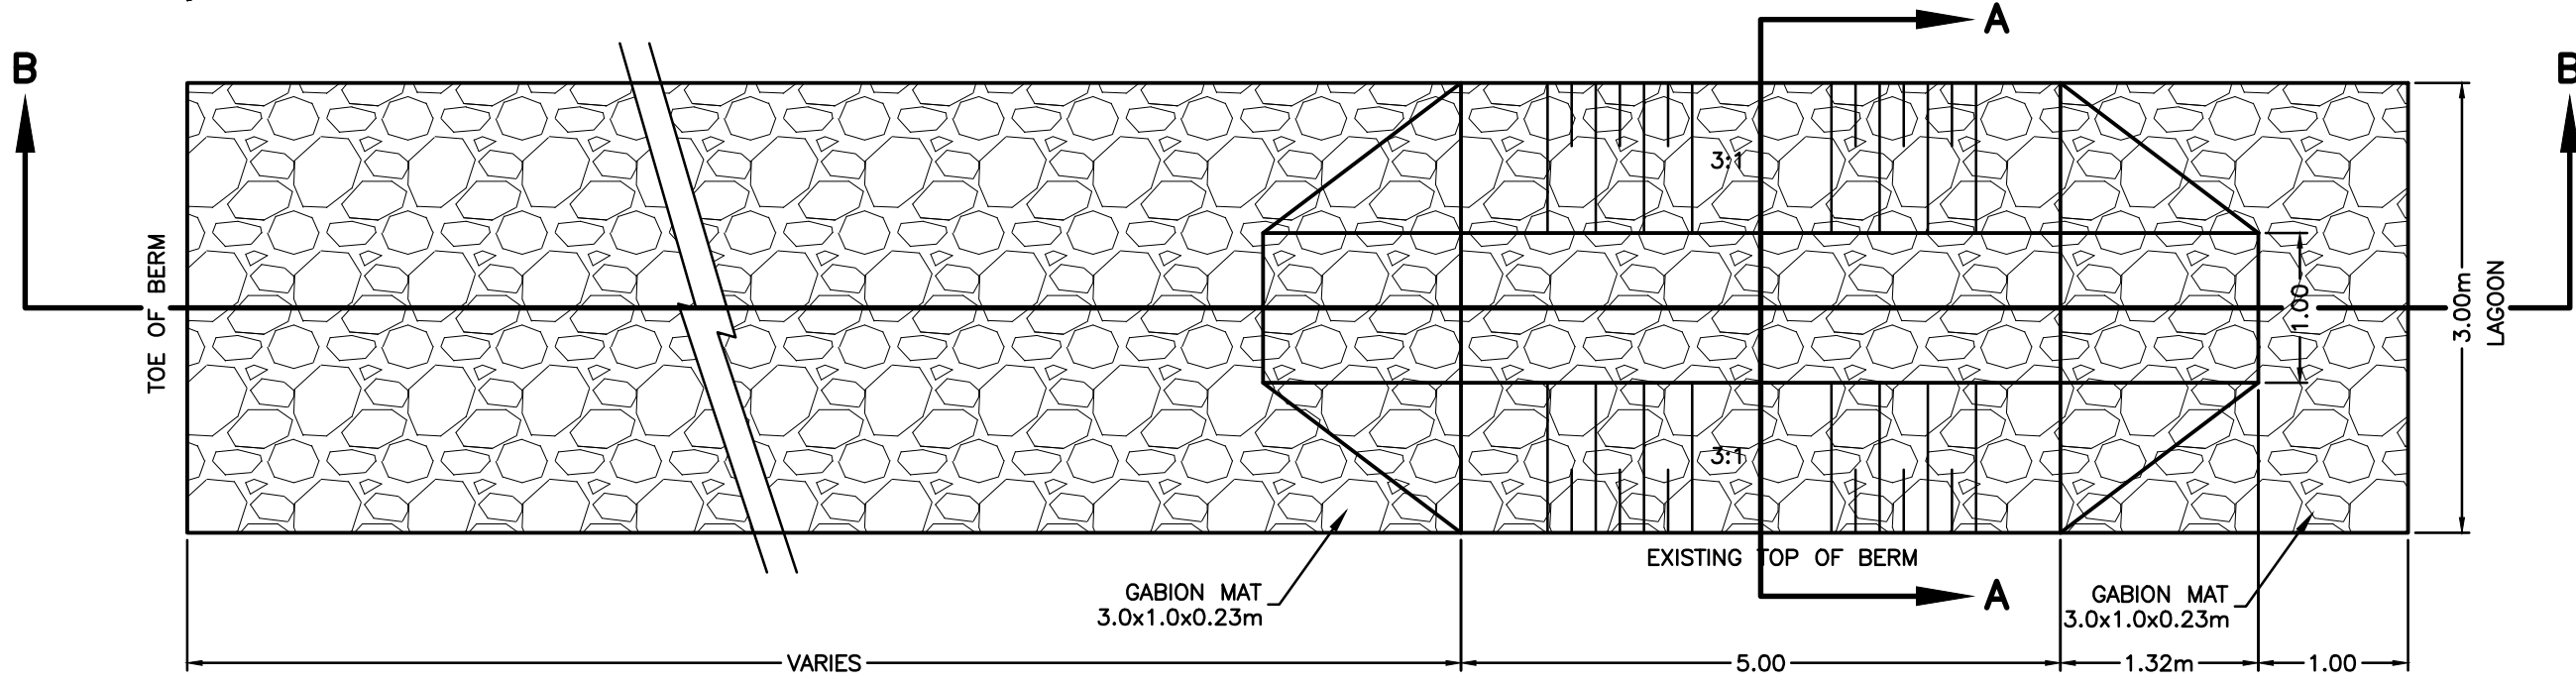

SPILLWAY BERM PLAN VIEW
1:50

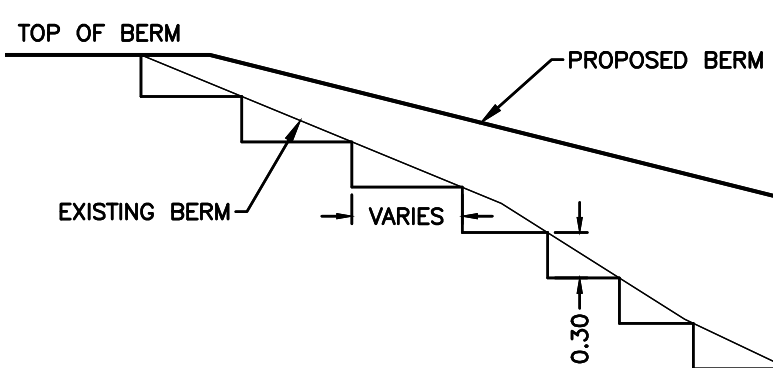


KEY IN DETAIL
1:50

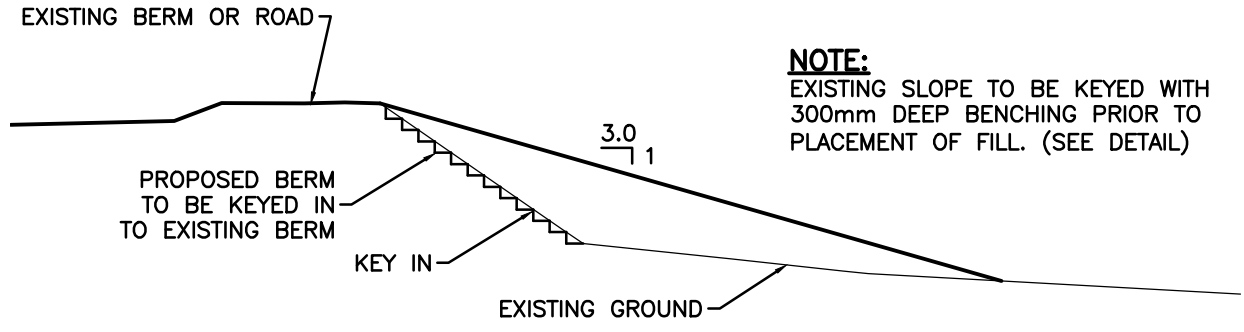


EXISTING BERM REHABILITATION DETAIL
1:200


NOTE:
EXISTING SLOPE TO BE KEYED WITH
300mm DEEP BENCHING PRIOR TO
PLACEMENT OF FILL. (SEE DETAIL)

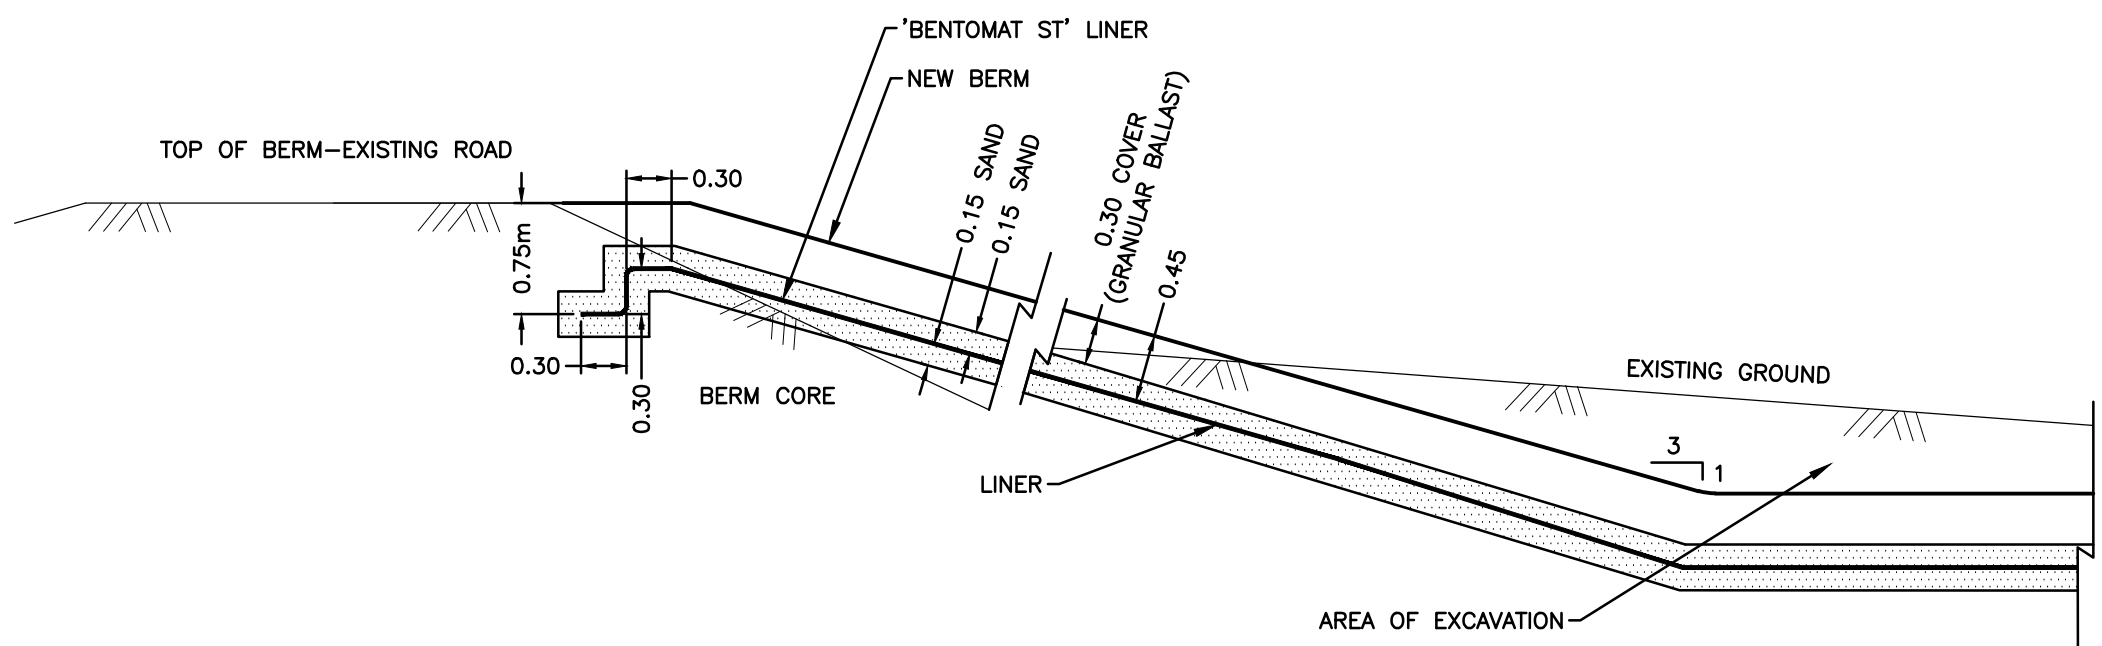


LINER DETAIL
1:50

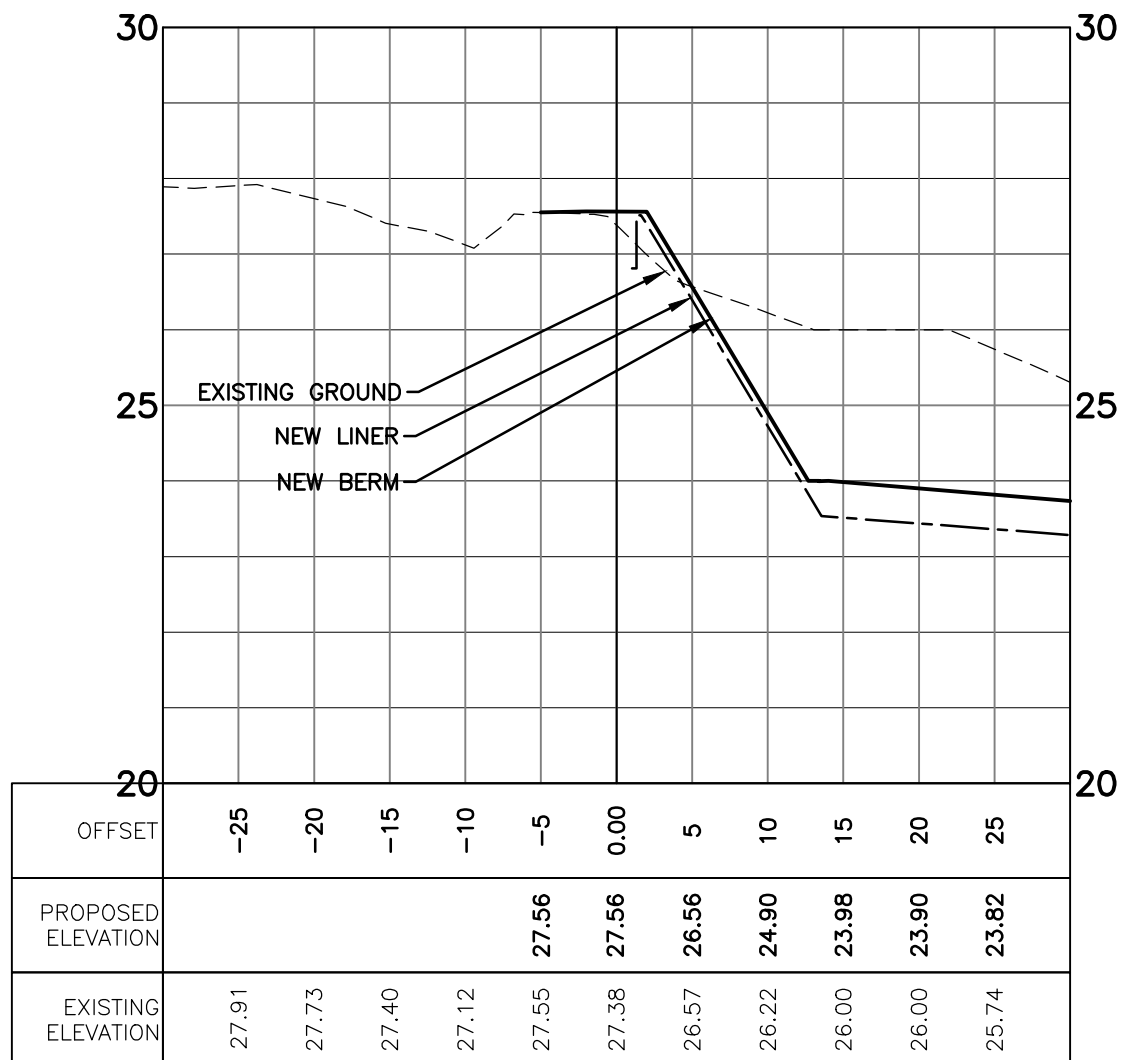


SECTION A (DWG NO. IGL-4 AND IGL-5)
1:500 HORIZ
1:100 VERT

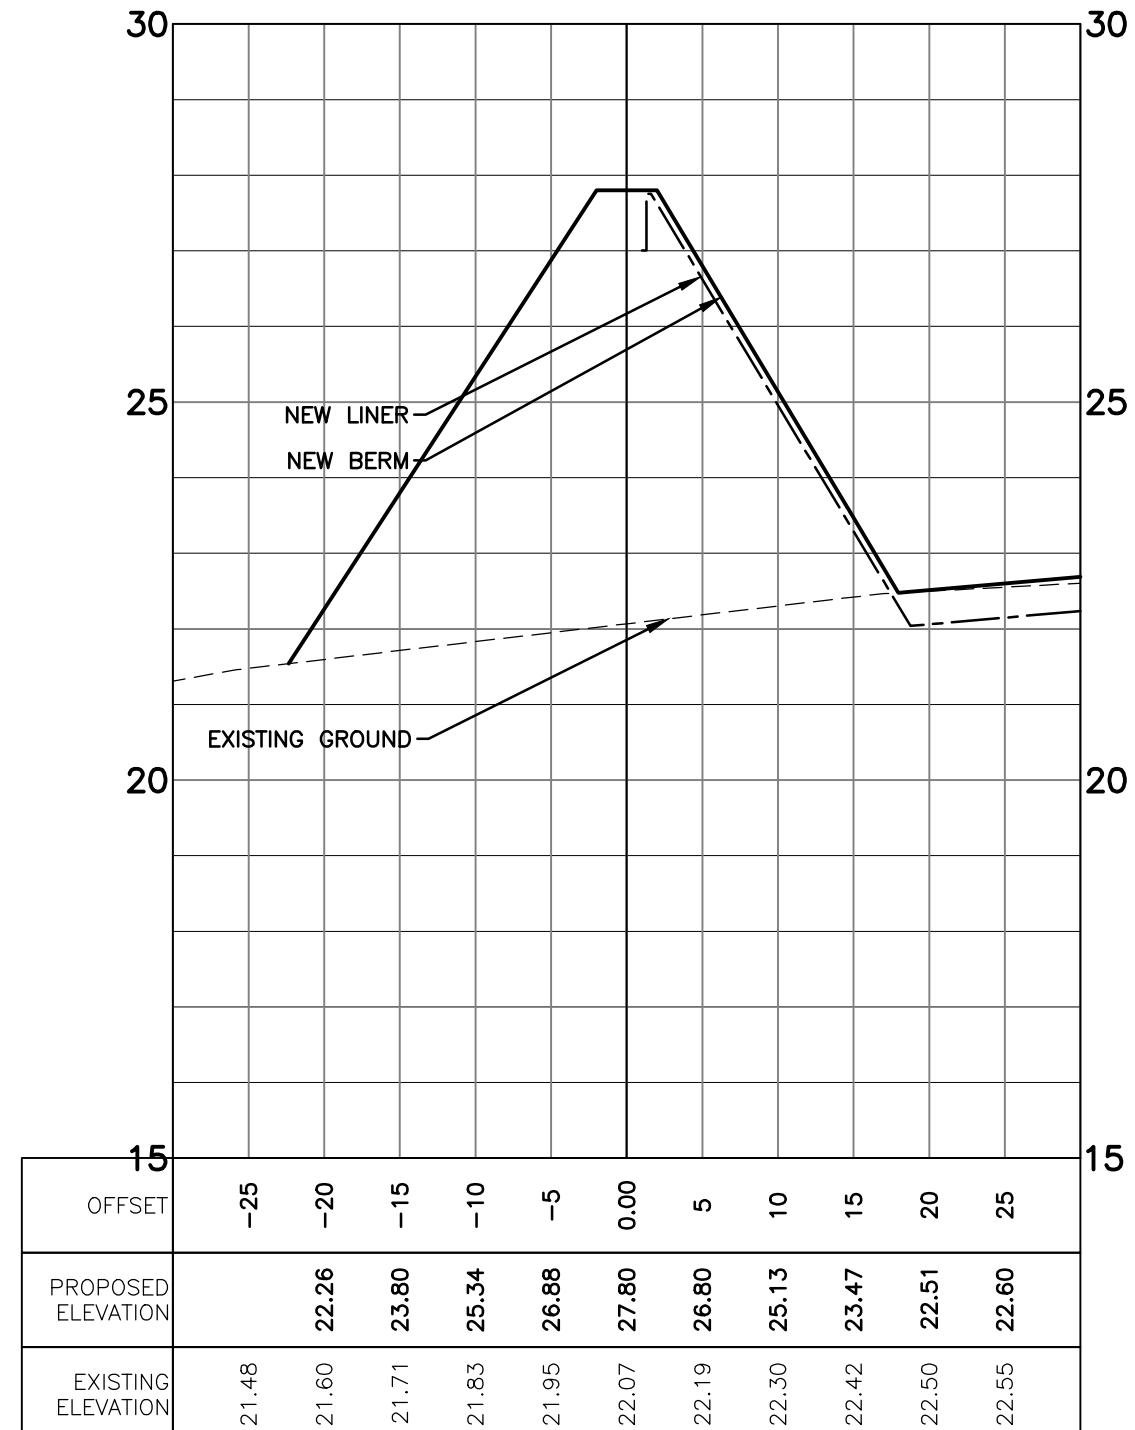

SECTION B (DWG NO. IGL-4 AND IGL-5)
1:500 HORIZ
1:100 VERT

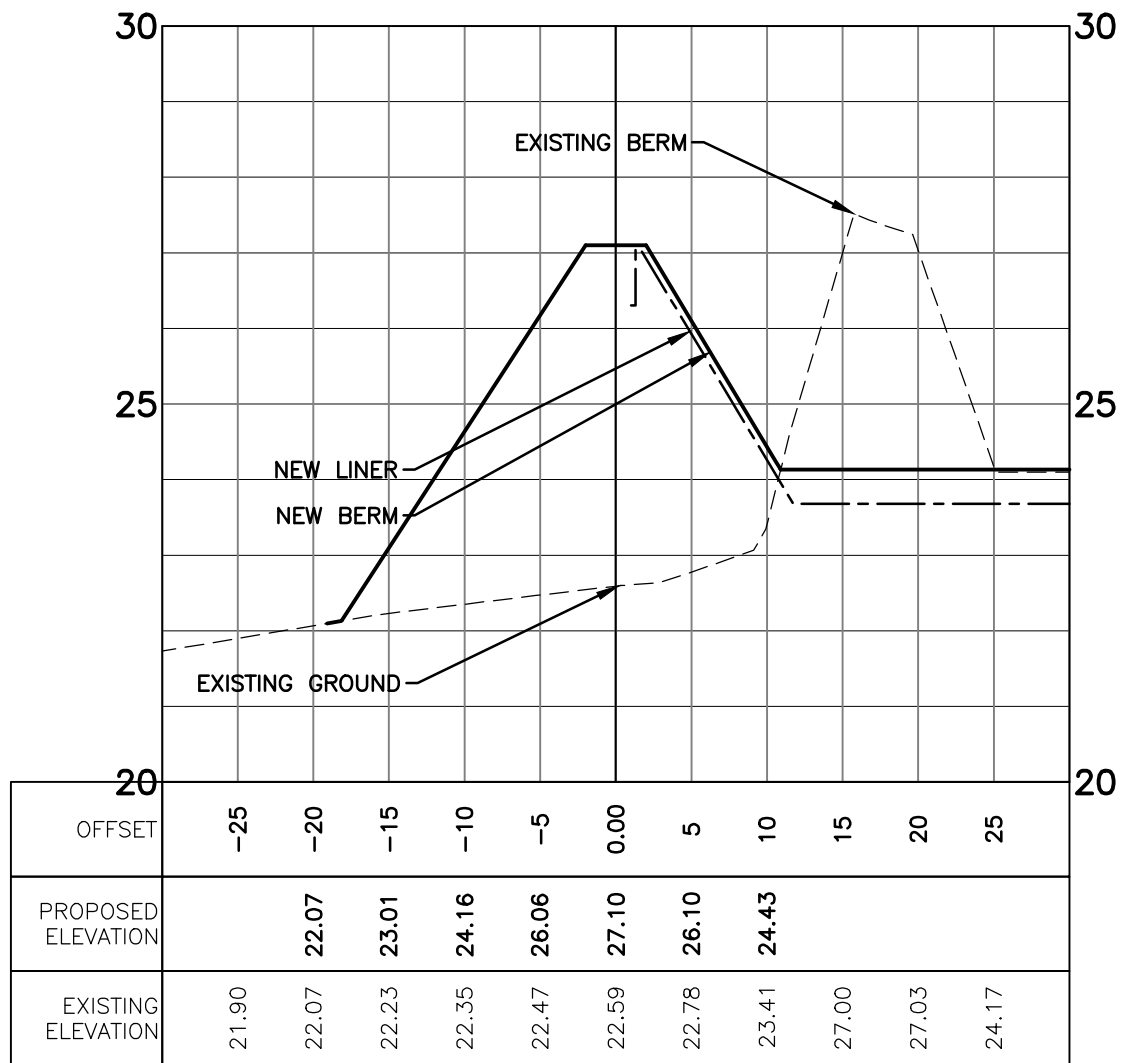

SECTION C (DWG NO. IGL-4 AND IGL-5)
1:500 HORIZ
1:100 VERT

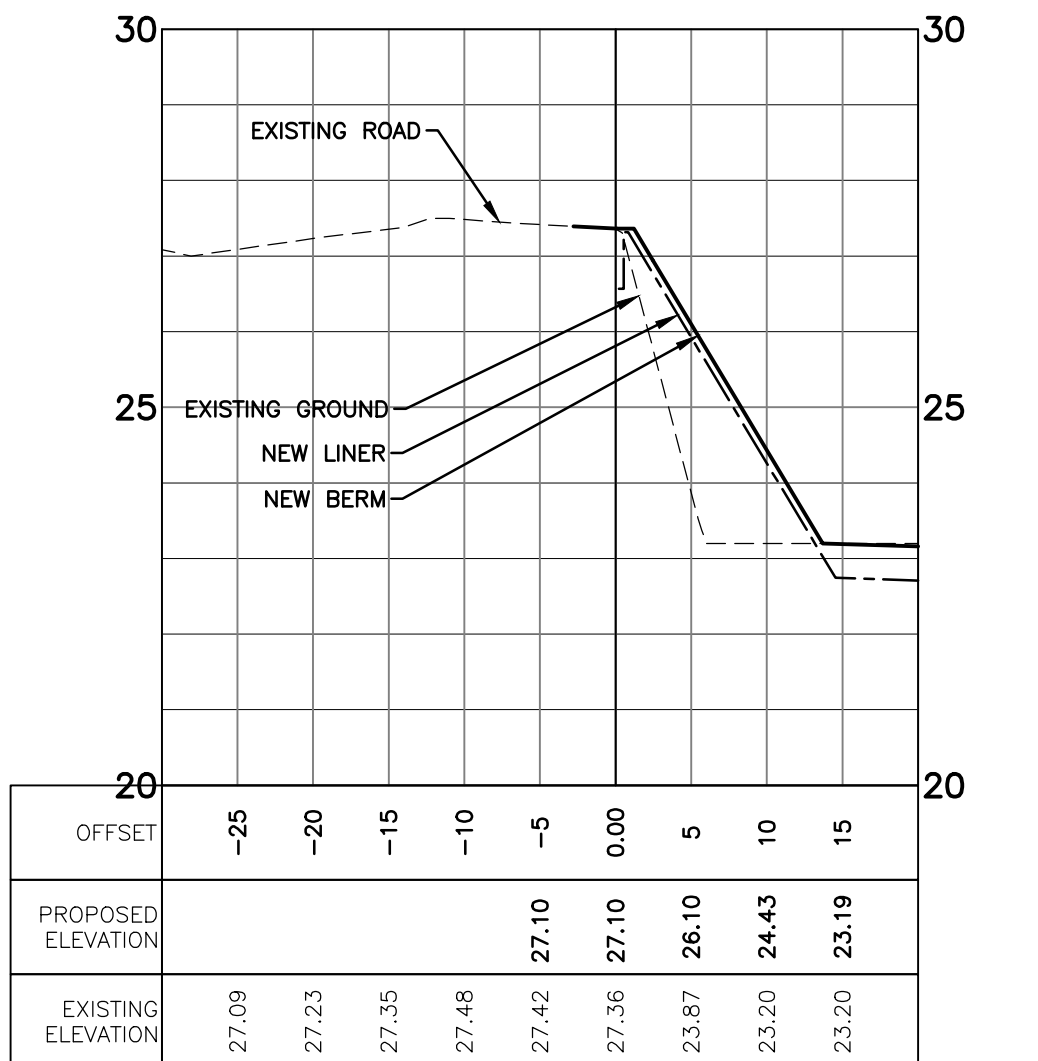

SECTION D (DWG NO. IGL-5)
1:500 HORIZ
1:100 VERT

NOTES

THE POSITION OF ALL POLE LINES, CONDUITS, WATERMAINS, SEWERS AND OTHER UNDERGROUND AND OVERGROUND UTILITIES AND STRUCTURES IS NOT NECESSARILY SHOWN ON THE CONTRACT DRAWINGS, AND WHERE SHOWN, THE ACCURACY OF THE POSITION OF SUCH UTILITIES AND STRUCTURES IS NOT GUARANTEED. BEFORE STARTING WORK, DETERMINE THE EXACT LOCATION OF ALL SUCH UTILITIES AND STRUCTURES AND ASSUME ALL LIABILITY FOR DAMAGE TO THEM.

ISSUED FOR
NWB REVIEW

NO.	REVISION DESCRIPTION	DATE	BY	APPD
5	ISSUED FOR NWB REVIEW	27/03/15	IPC	SLB
4	ISSUED FOR 100% REVIEW	05/03/15	IPC	SLB
3	ISSUED FOR 90% REVIEW	19/01/15	IPC	SLB
2	ISSUED FOR 75% REVIEW	21/11/14	IPC	SLB
1	ISSUED FOR REVIEW	13/03/12	SAB	SLB

SCALE
1:500 HORIZ 1:100 VERT

DESIGNED BY

REVIEWED BY

CLIENT

GOVERNMENT OF NUNAVUT
DEPARTMENT OF COMMUNITY
AND GOVERNMENT SERVICES

exp. Services Inc.
1-813-688-1880 / 1-813-225-7337
2025 Lakeshore Drive, Suite 100
Ottawa, ON K2B 8R6
Canada
www.exp.com
• BUILDINGS • EARTH & ENVIRONMENT • ENERGY •
• INDUSTRIAL • INFRASTRUCTURE • SUSTAINABILITY •

PROJECT
WASTEWATER TREATMENT FACILITY
IGLOOLIK, NUNAVUT
DETAIL PLAN
LINER AND SPILLWAY DETAILS
AND CROSS SECTIONS

PROJ. NO.
OTCD00019838A
DATE
NOV. 2014
DRAWING NO.
IGL-7