




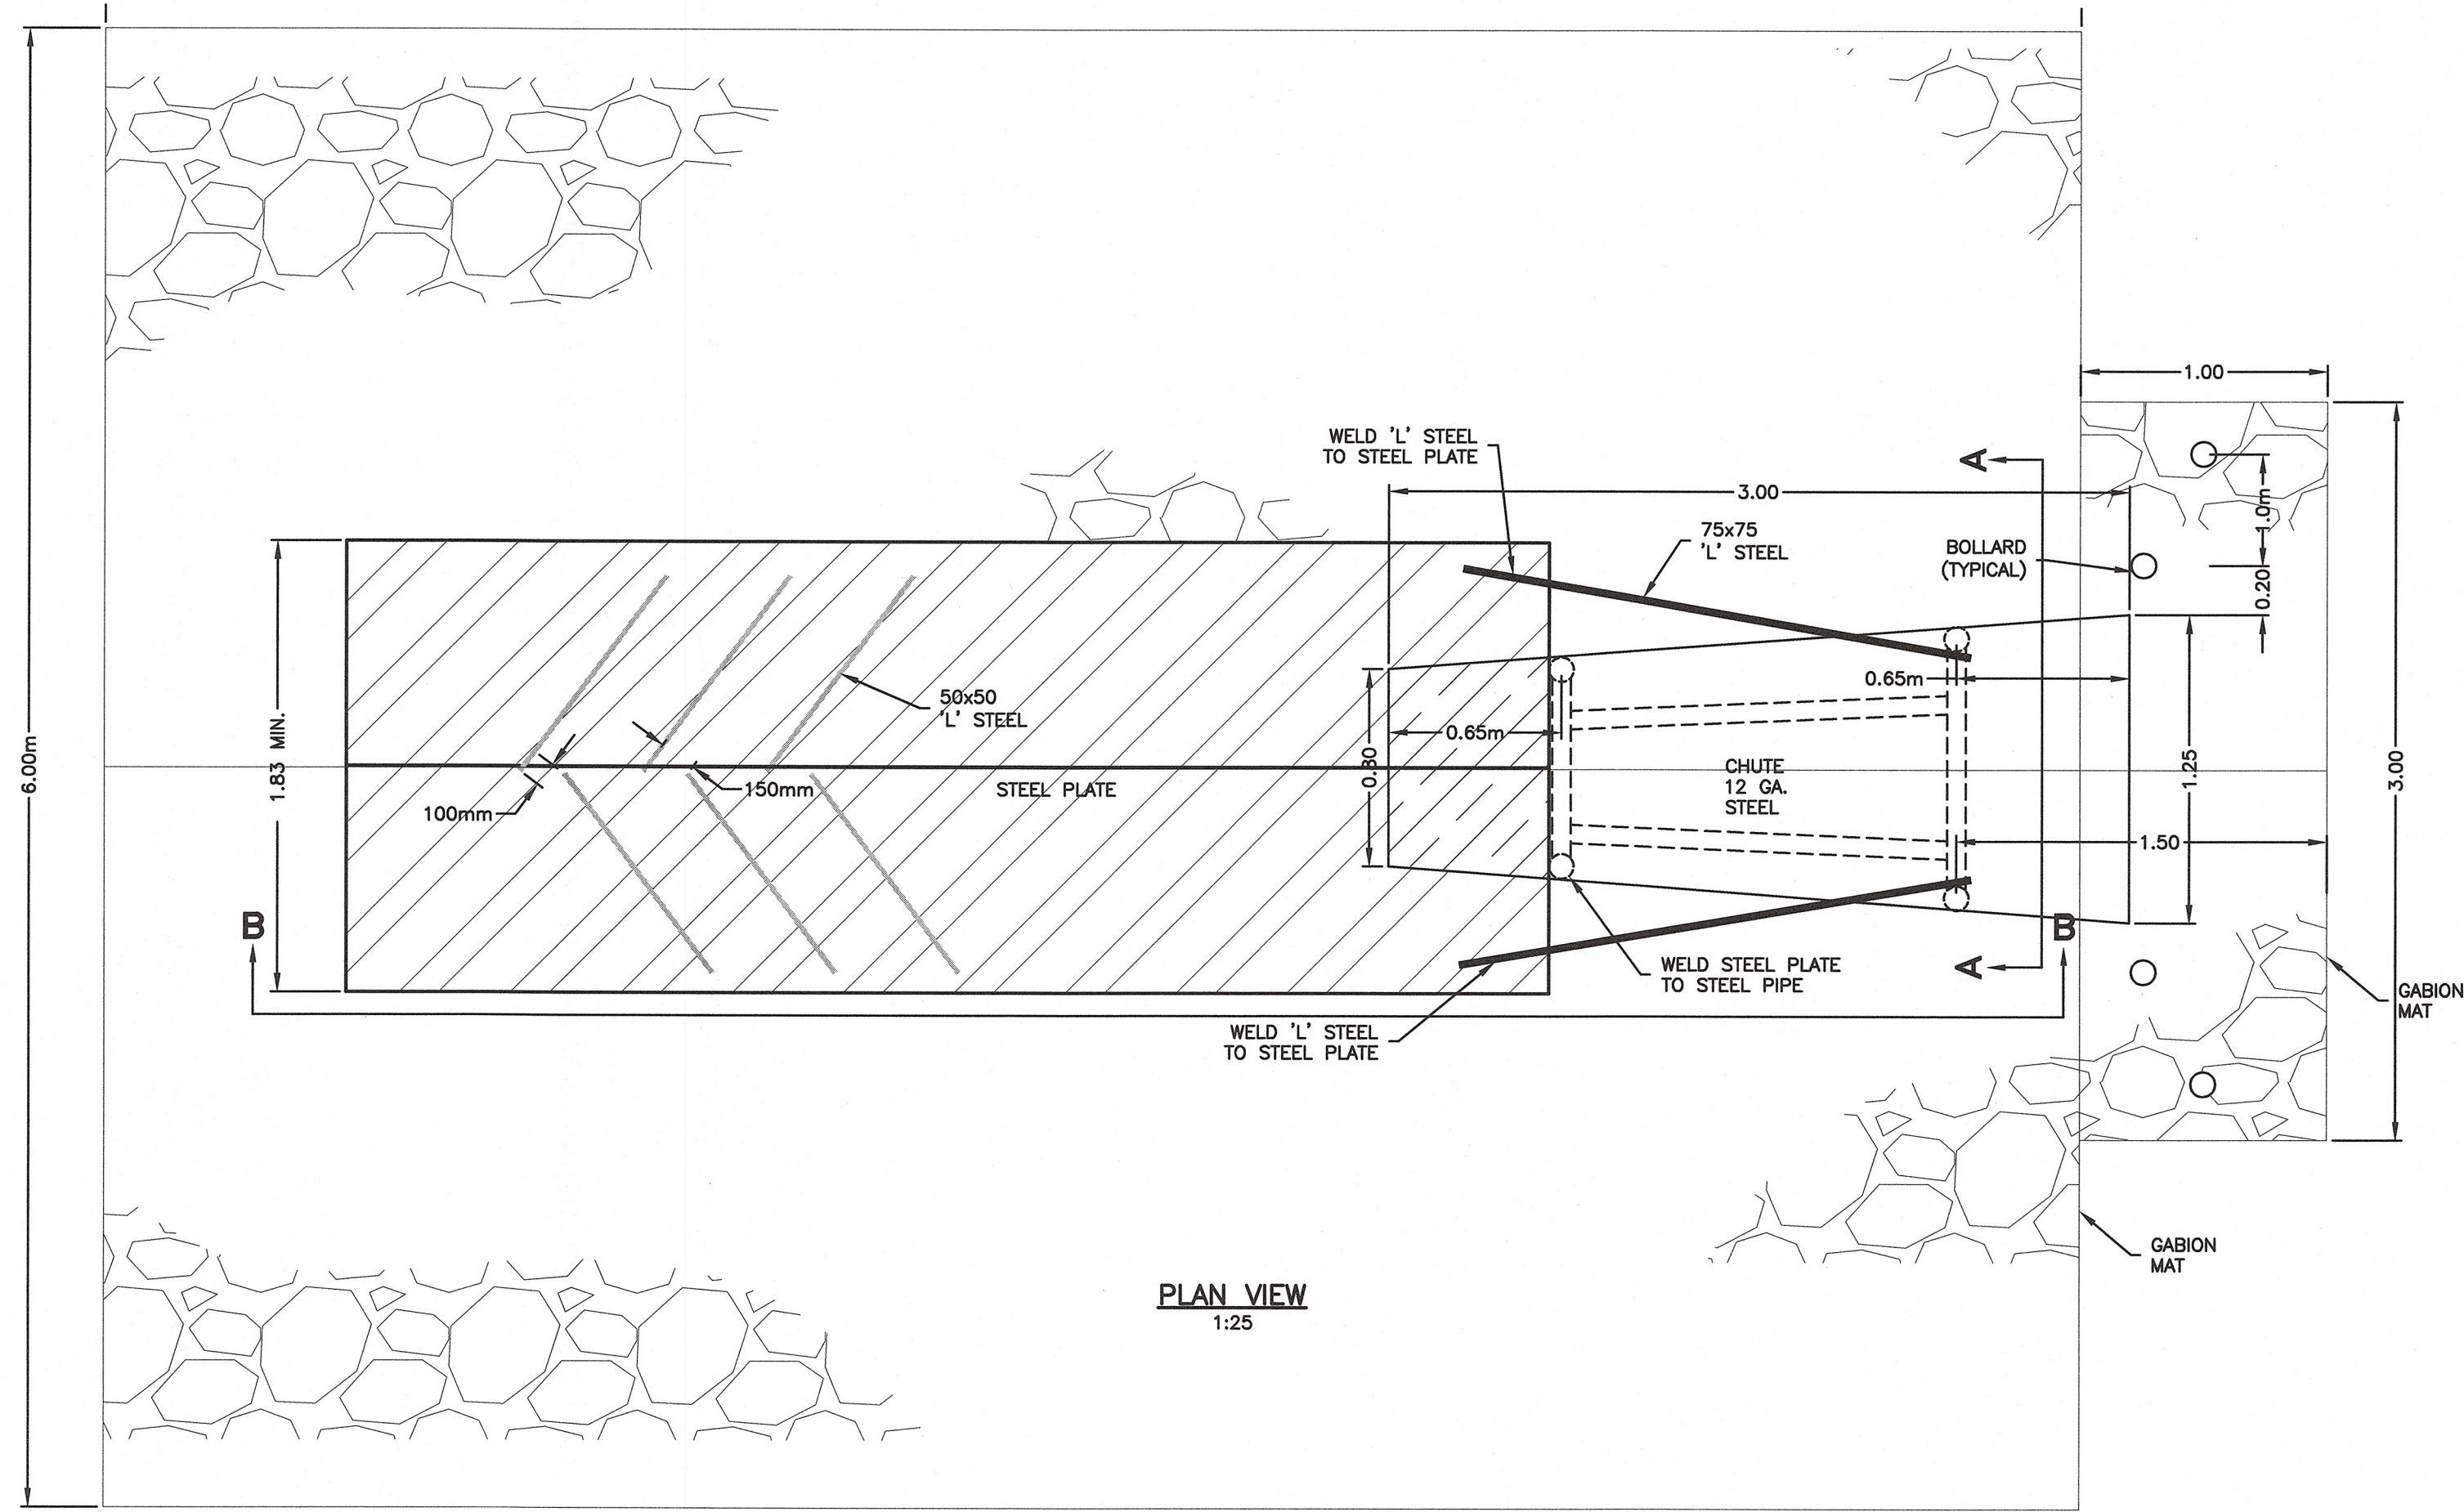


PLAN VIEW
1:25

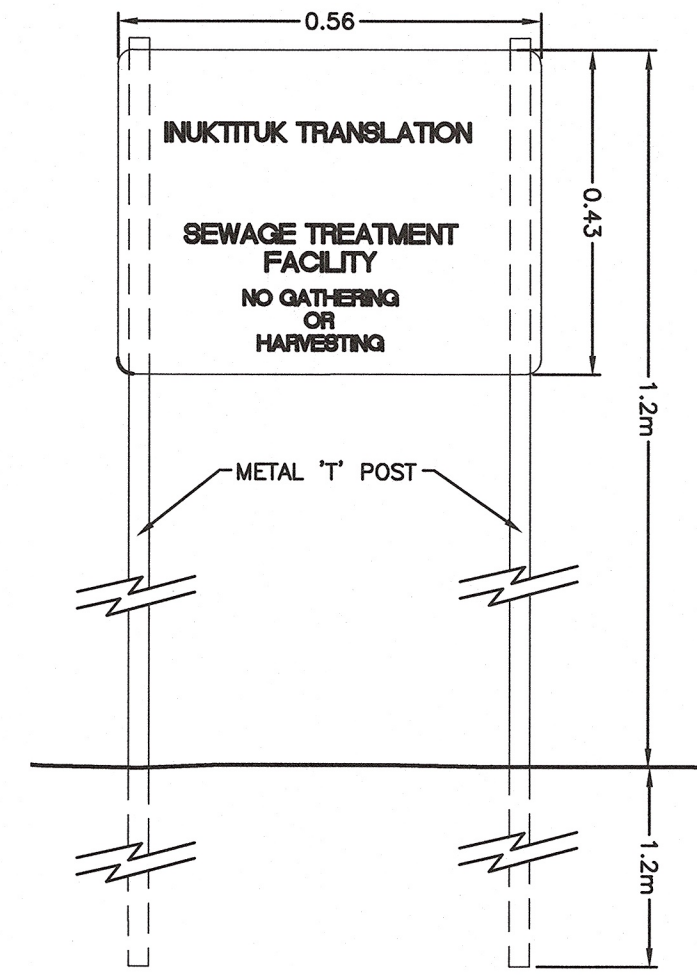


SIGN DETAIL
SCALE 1:10

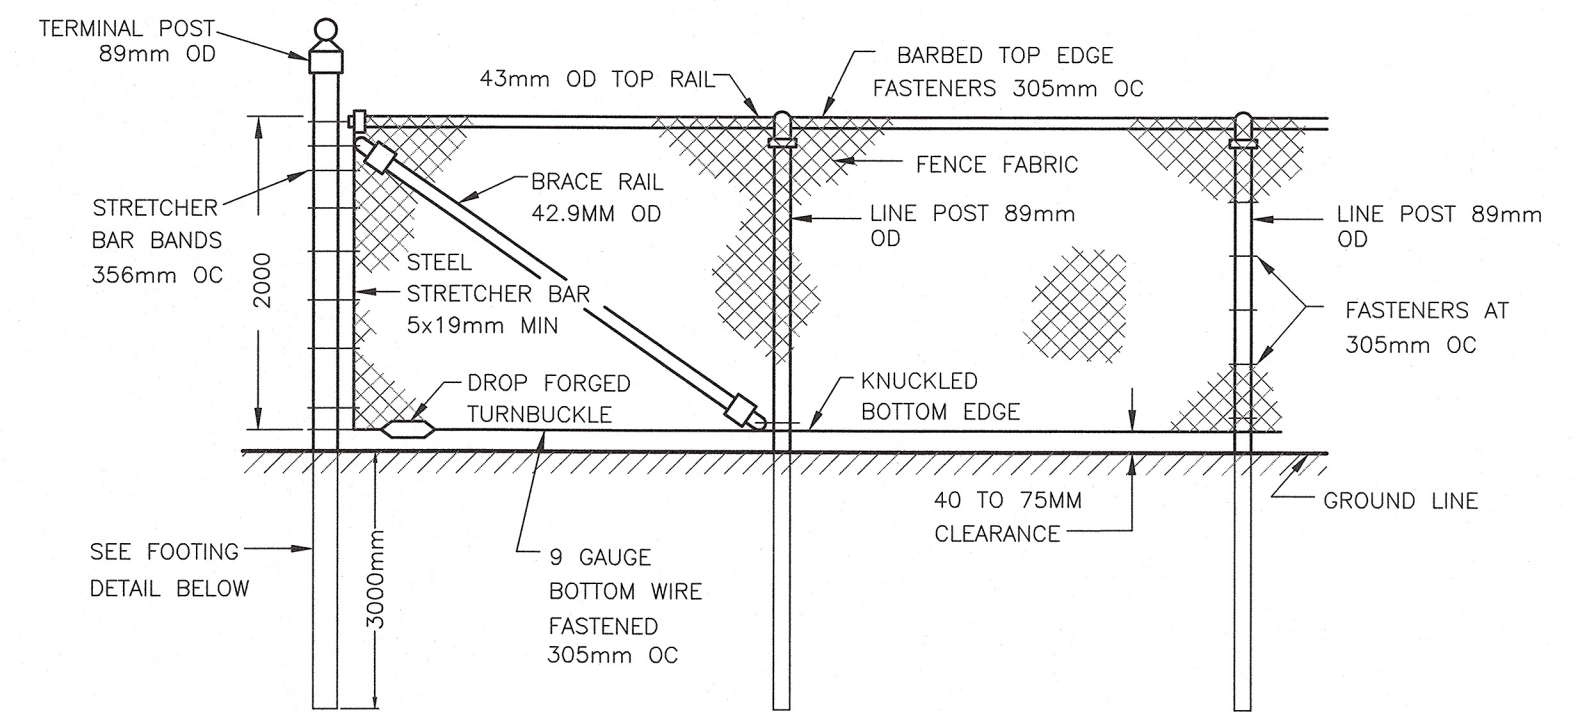


CHAIN LINK FENCE WITH TOP RAIL
N.T.S.

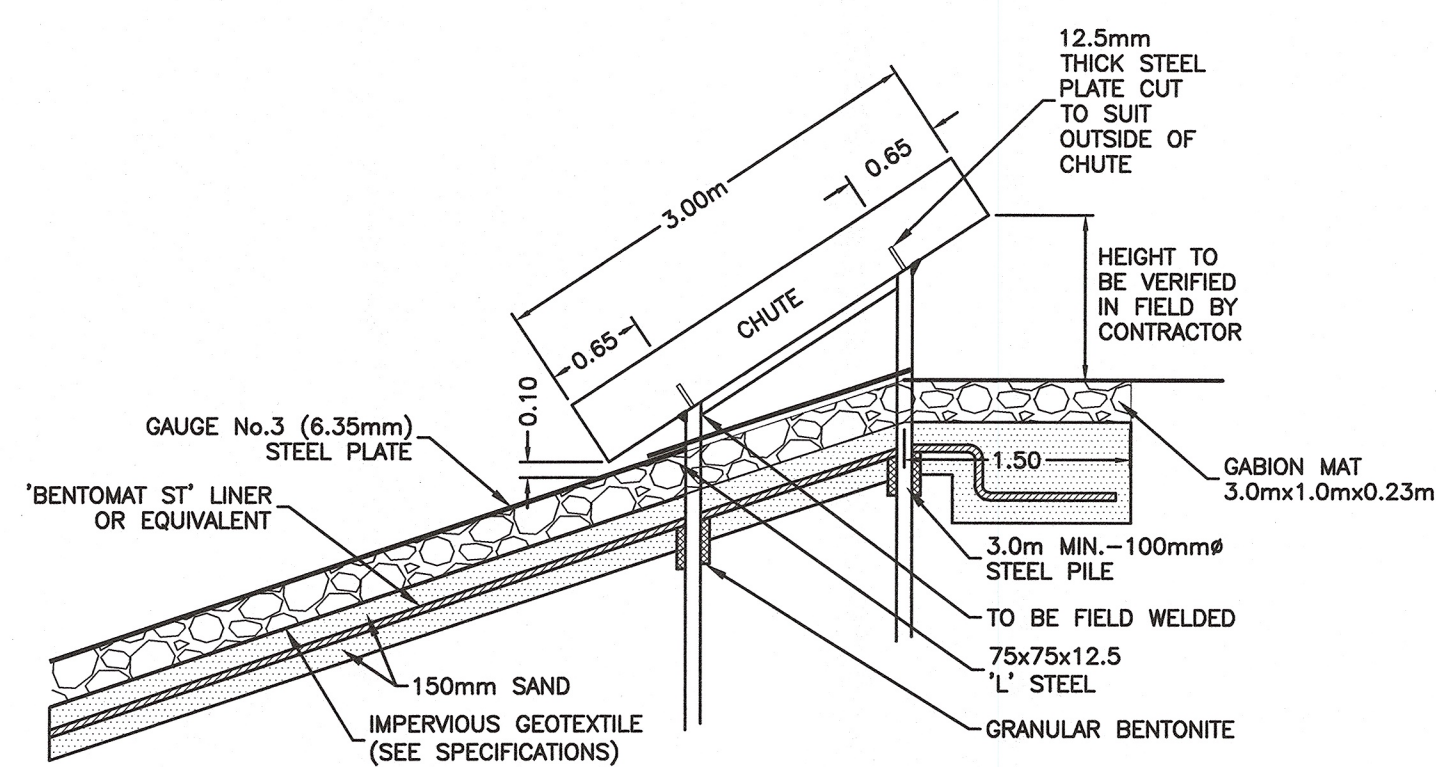


TRUCK DISCHARGE CHUTE SECTION B-B VIEW
1:50

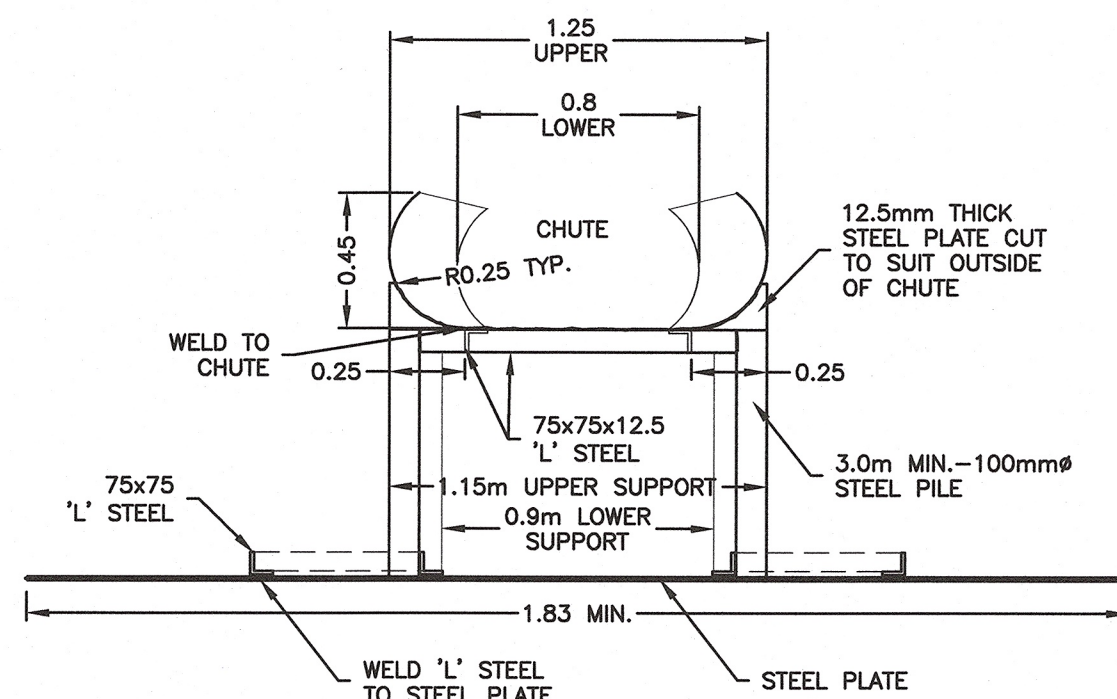


TRUCK DISCHARGE CHUTE SECTION A-A VIEW
1:25

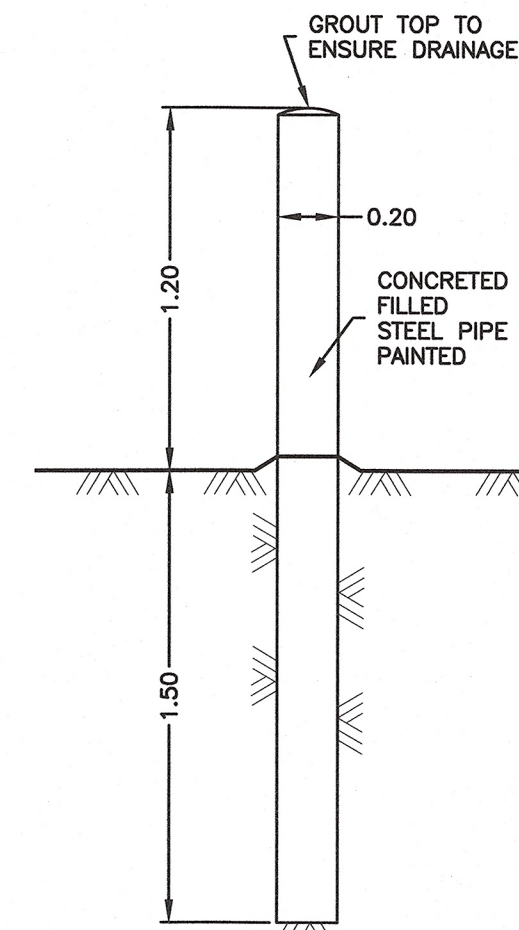

BOLLARD DETAIL
1:25

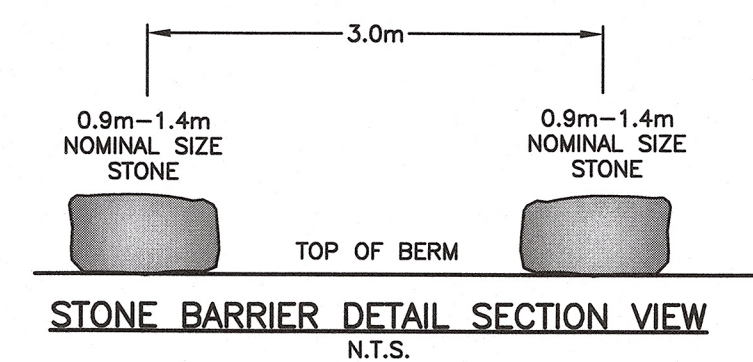

STONE BARRIER DETAIL SECTION VIEW
N.T.S.

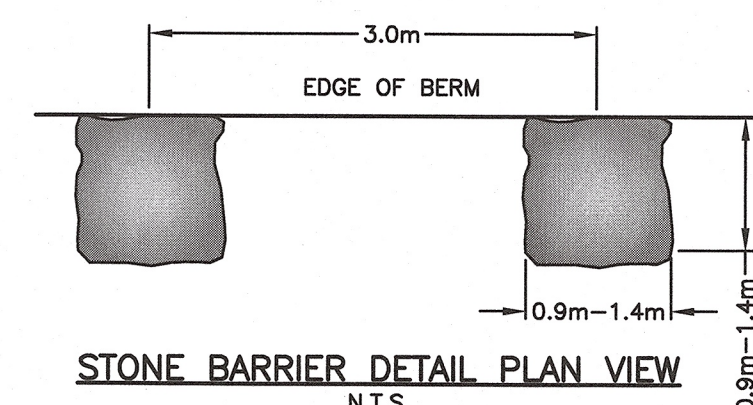

STONE BARRIER DETAIL PLAN VIEW
N.T.S.

NOTES

THE POSITION OF ALL POLE LINES, CONDUITS, WATERMAINS, SEWERS AND OTHER UNDERGROUND AND OVERGROUND UTILITIES AND STRUCTURES IS NOT NECESSARILY SHOWN ON THE CONTRACT DRAWINGS, AND WHERE SHOWN, THE ACCURACY OF THE POSITION OF SUCH UTILITIES AND STRUCTURES IS NOT GUARANTEED. BEFORE STARTING WORK, DETERMINE THE EXACT LOCATION OF ALL SUCH UTILITIES AND STRUCTURES AND ASSUME ALL LIABILITY FOR DAMAGE TO THEM.

ISSUED FOR TENDER PURPOSES ONLY

DATE: NOVEMBER 12, 2015

NO.	REVISION DESCRIPTION	DATE	BY	APPD	NO.	REVISION DESCRIPTION	DATE	BY	APPD
6	ISSUED FOR TENDER	12/11/15	IPC	SLB	6	ISSUED FOR TENDER	12/11/15	IPC	SLB
5	ISSUED FOR NWB REVIEW	27/03/15	IPC	SLB	5	ISSUED FOR NWB REVIEW	27/03/15	IPC	SLB
4	ISSUED FOR 100% REVIEW	05/03/15	IPC	SLB	4	ISSUED FOR 100% REVIEW	05/03/15	IPC	SLB
3	ISSUED FOR 99% REVIEW	19/01/15	IPC	SLB	3	ISSUED FOR 99% REVIEW	19/01/15	IPC	SLB
2	ISSUED FOR 75% REVIEW	21/11/14	IPC	SLB	2	ISSUED FOR 75% REVIEW	21/11/14	IPC	SLB
1	ISSUED FOR REVIEW	13/03/12	SAB	SLB	1	ISSUED FOR REVIEW	13/03/12	SAB	SLB

SCALE


SCALE	SCALE
-------	-------

DESIGNED BY

REVIEWED BY

CLIENT

GOVERNMENT OF NUNAVUT
DEPARTMENT OF COMMUNITY
AND GOVERNMENT SERVICES

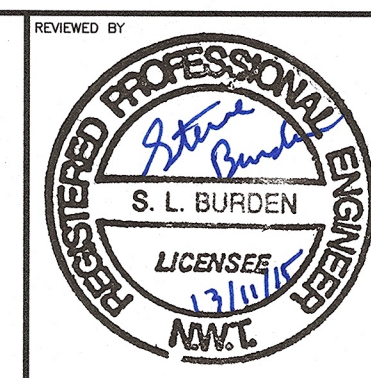

exp. Services Inc.
1-877-686-1688 / 1-877-225-7337
2000 Commercial Drive, Suite 100
Ottawa, ON K2B 9P8
Canada
www.exp.com
• BUILDINGS • EARTH & ENVIRONMENT • ENERGY •
• INDUSTRIAL • INFRASTRUCTURE • SUSTAINABILITY •

BASEPLAN	exp.
DESIGN	IPC
CHECKED	SLB
END	IPC
PROJ. MAN	SLB
APPROVED	SLB

PROJECT
WASTEWATER TREATMENT FACILITY
IGLOOLIK, NUNAVUT

TITLE
DETAIL PLAN
TRUCK DISCHARGE AND MISC. DETAILS

PROJ. NO.	OTCD0001983BA
SURVEY	exp.
DATE	NOV. 2014
DRAWING NO.	IGL-8

